

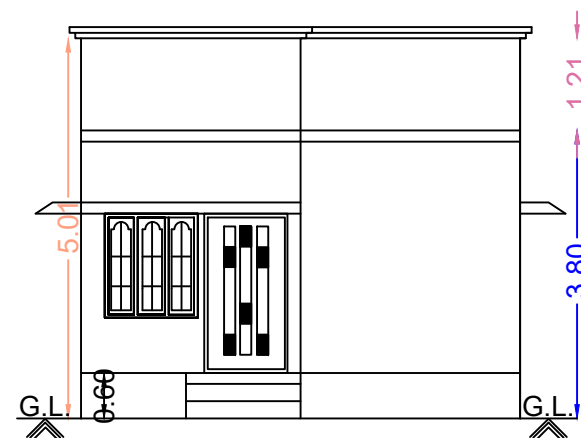



APPLICANT NAME : Mr.S.VELLADURAI S/O SUBBIRAMANIYAN.

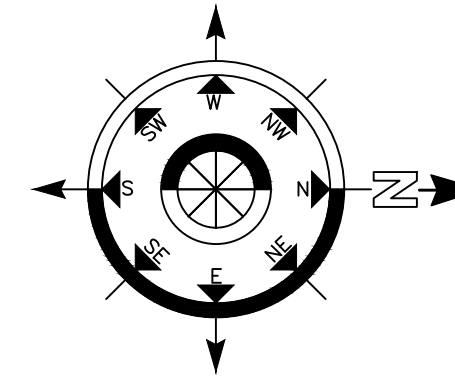




Front Elevation

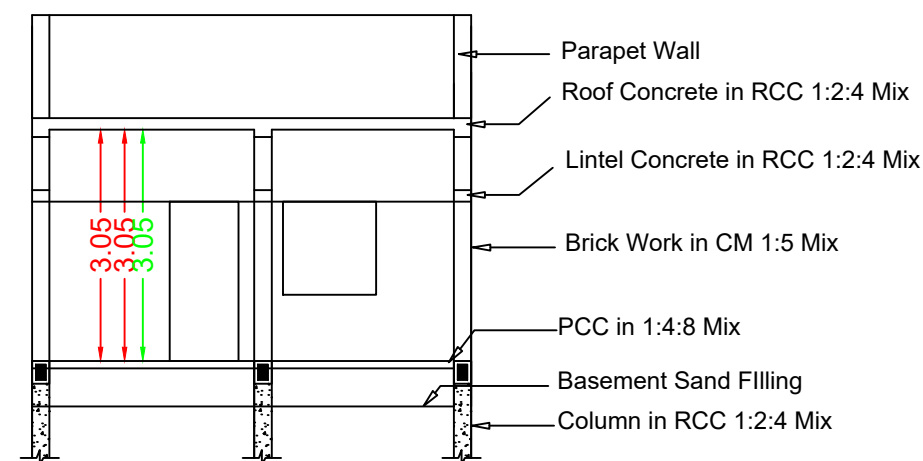


Section RR

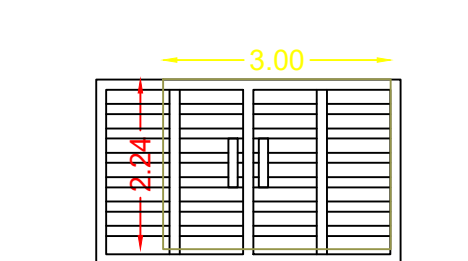


MAIN GATE

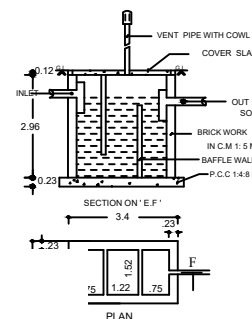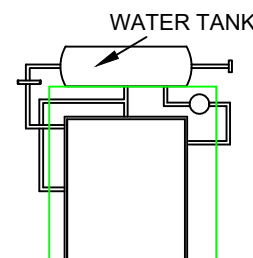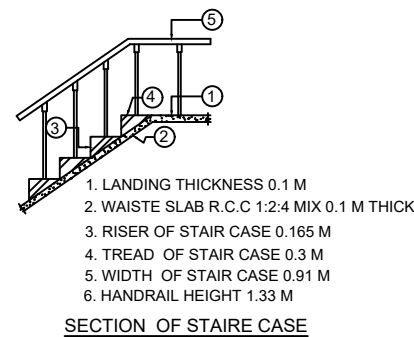


3 TANK DETAILS
(NOT TO SCALE)

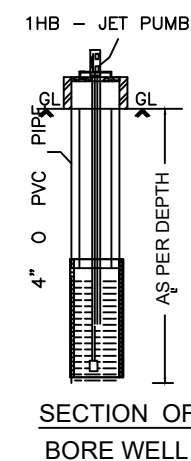

SECTION OF
BORE WELL

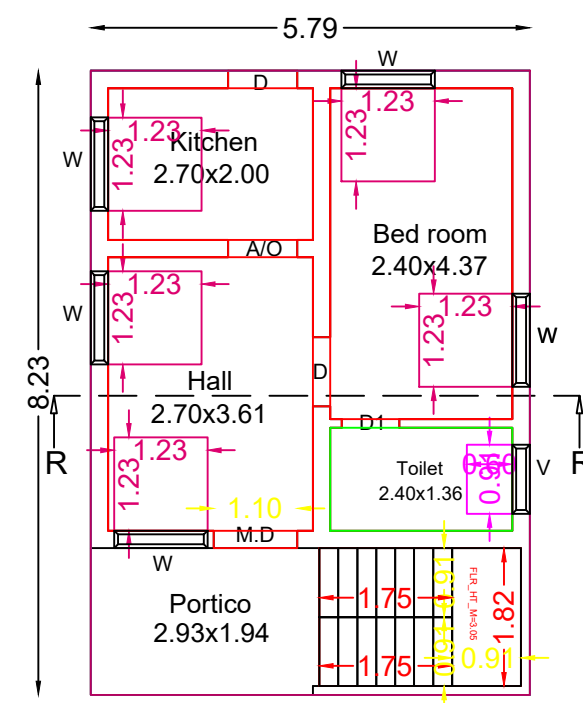


Pro.Ground Floor Plan

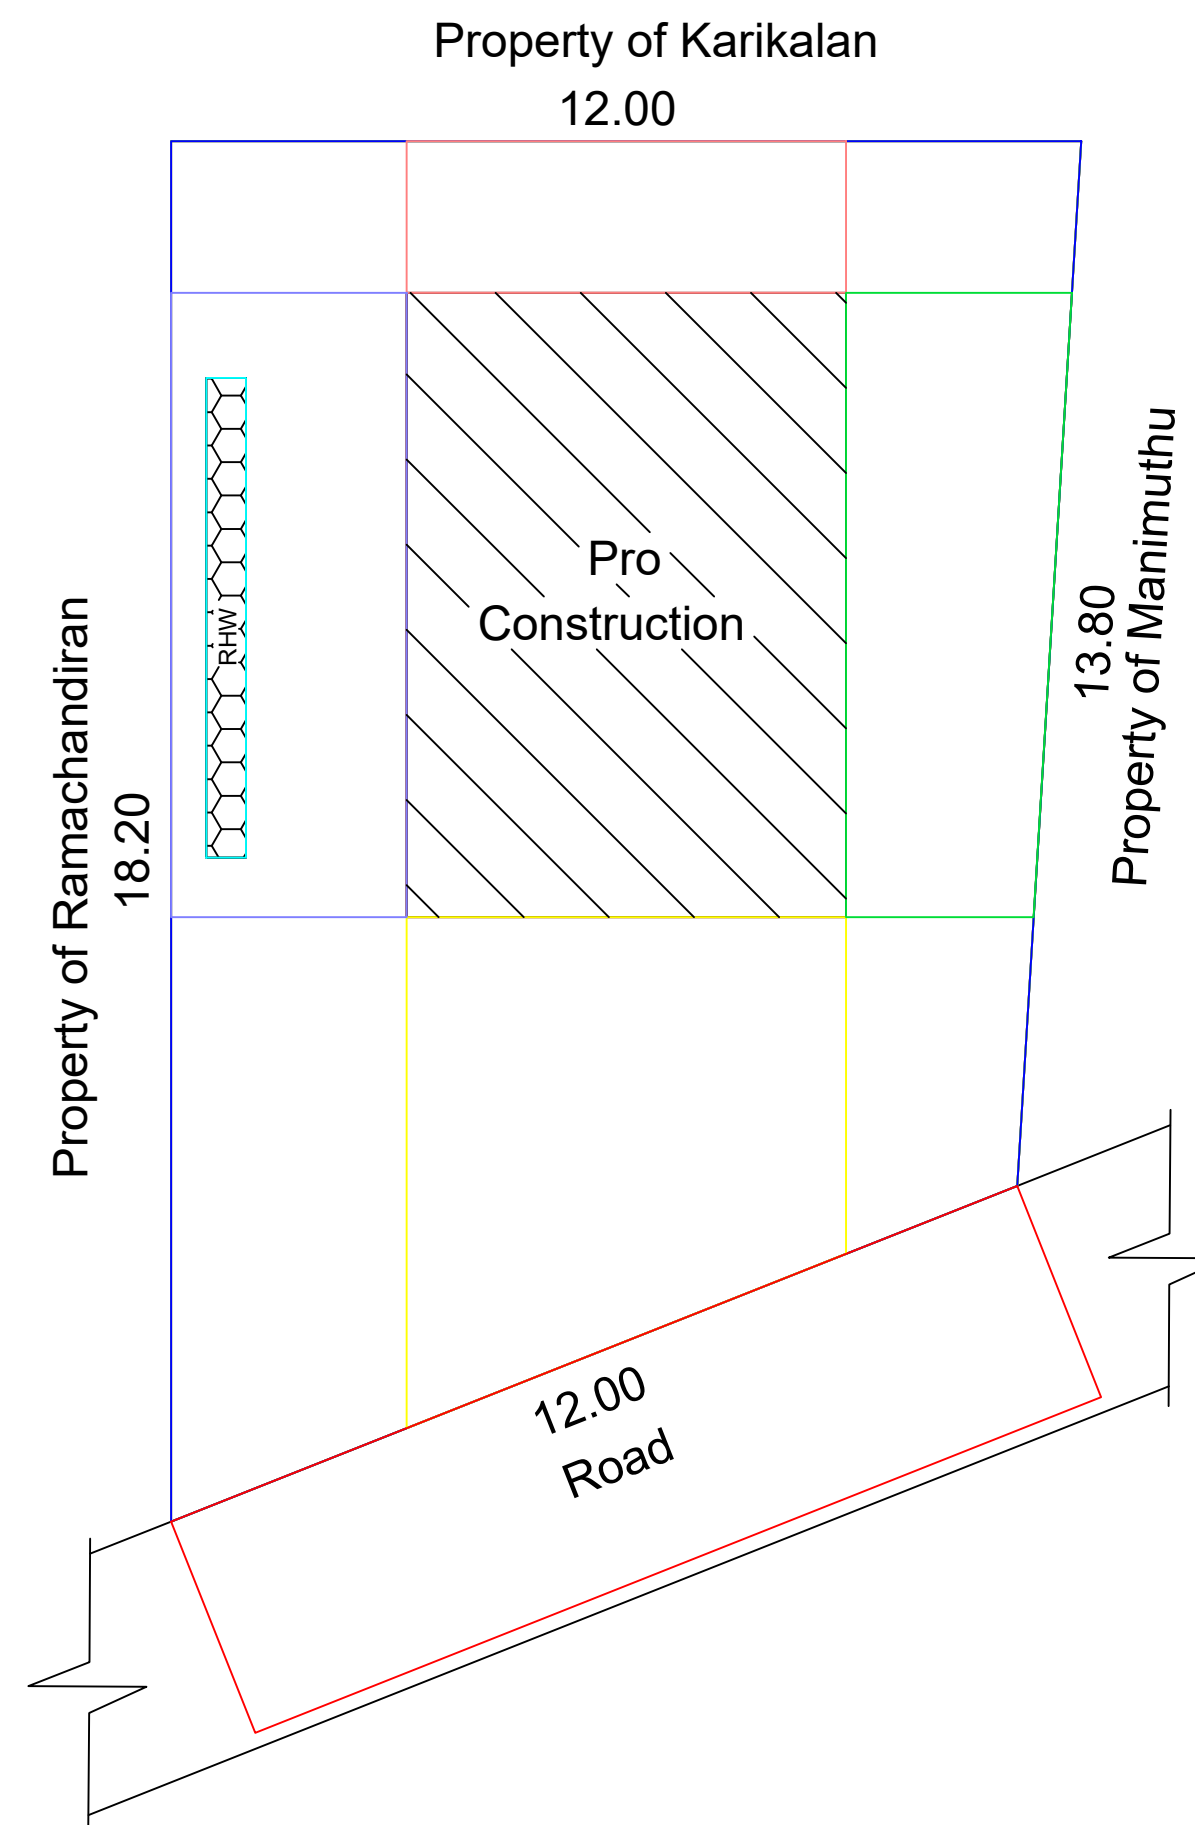

Site Plan

Topo Plan

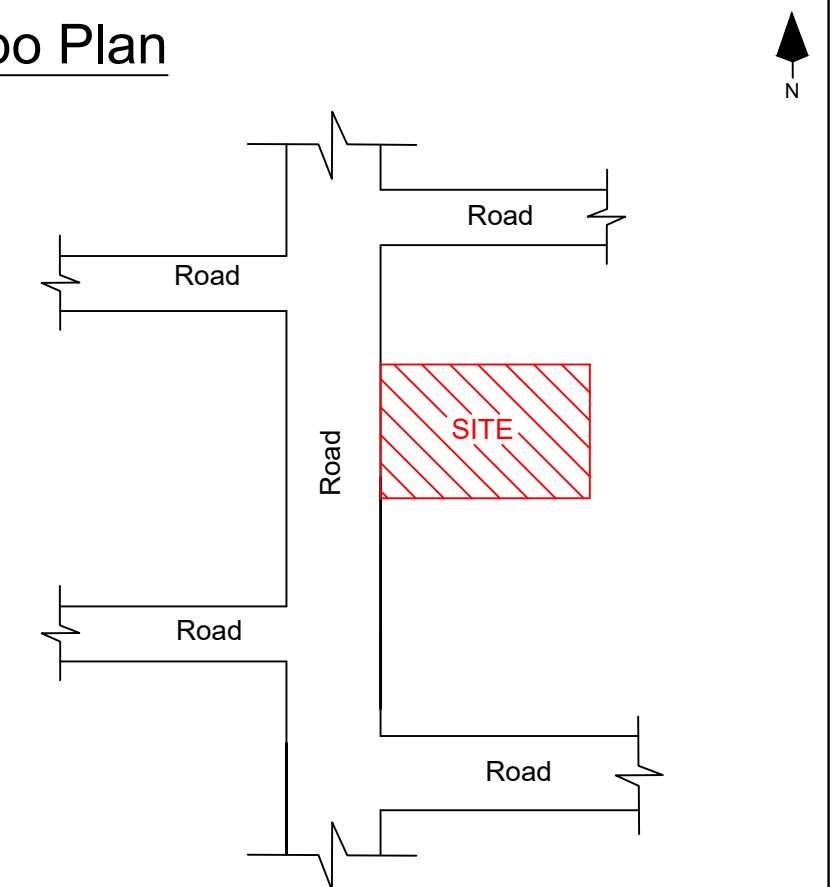

LEGEND	FEET	METRE	
MD/DD DOOR	3'3"X7'0"	1.02X2.13	
D DOOR	3'0"X7'0"	0.91X2.13	
D1 DOOR	2'6"X7'0"	0.76X2.13	
W WINDOW	4'0"X4'6"	1.22X1.37	
V VENTILATOR	3'0"X2'6"	0.91X0.76	
(Scale 1:100)		AREA DETAILS	
Total Area (As Per Patta)		In Sq.Ft	In Sq.Mt
		1980.00	183.95
Pro.Ground Floor	512.90	47.65	
Open Space	1467.10	136.30	

S. Velladurai.

Mr.S.VELLADURAI S/O SUBBIRAMANIYAN.

REGISTERED ENGINEER

M. Latchya Varghese

**Er.M.LATCHIYAVENTHAN,B.E.,
REGISTERED PROFESSIONAL
LICENSED BUILDING SURVEYOR
VENTHAN BUILDERS
4/118,KEELA THERU
SALAIGRAMAM,ILAYANGUDI TALUK
SIVAGANGAI-630710.**