


PLAN SHOWING THE PROPOSED GROUND FLOOR CONSTRUCTION OF THE
R.C.C ROOF RESIDENTIAL BUILDING OF BEARING IN OLD NATHAM S.NO:409/1,
NEW NATHAM S.NO:839/29,SOUTH VALASAIKADU VILLAGE,SALAIGRAMAM
PANCHAYAT & GROUP,ILAYANGUDI TALUK & SIVAGANGAI DISTRICT.


APPLICANT NAME : Mrs.V.INDRA W/O VEERAYIA.




Front Elevation

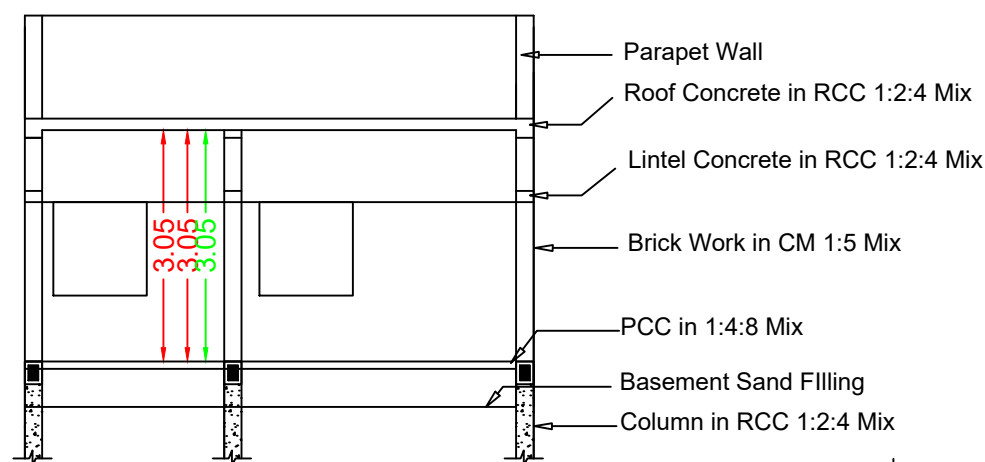



Section RR

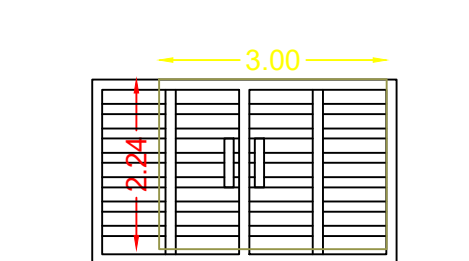


MAIN GATE

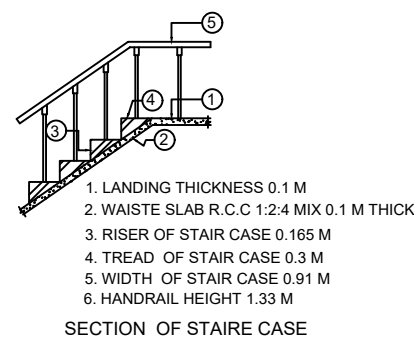


SECTION OF STAIR CASE

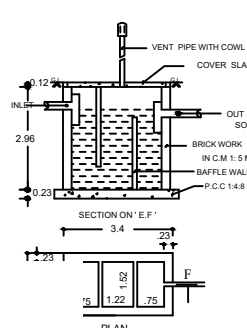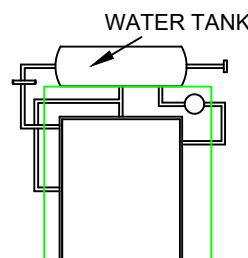



TANK DETAILS
(3T TO SCALE)

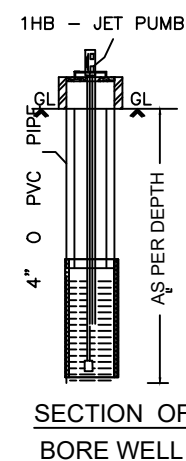

SECTION OF
BORE WELL

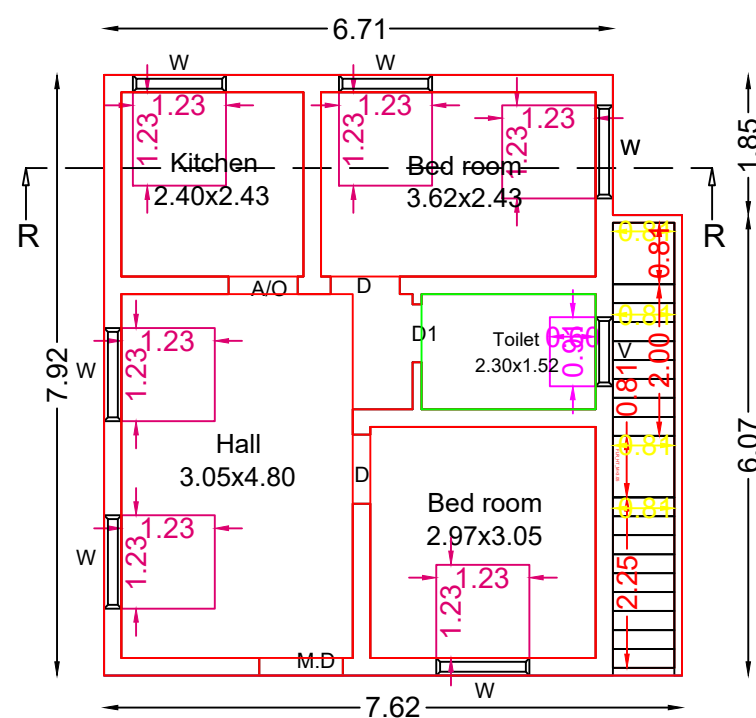


Pro.Ground Floor Plan

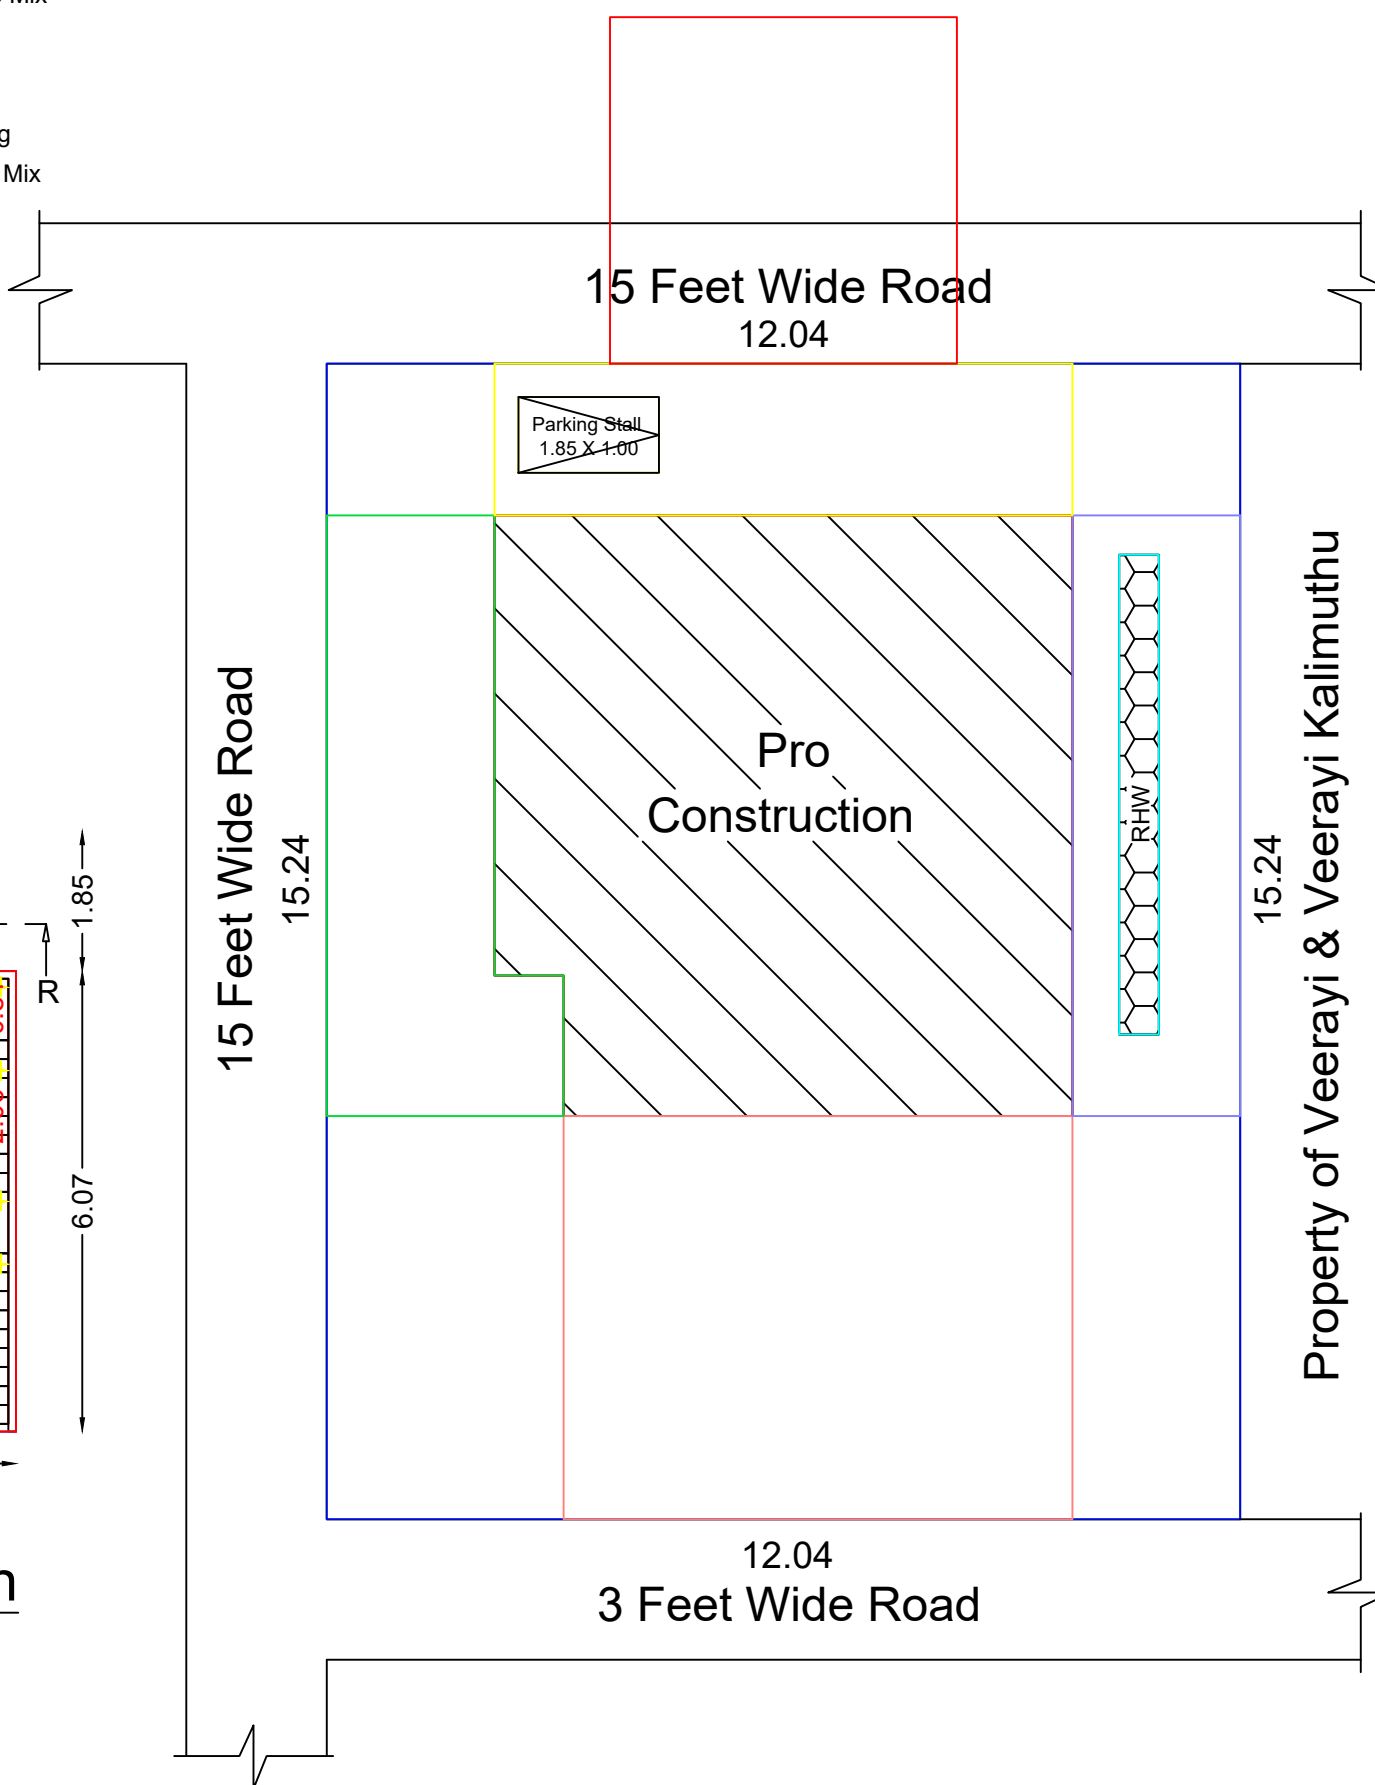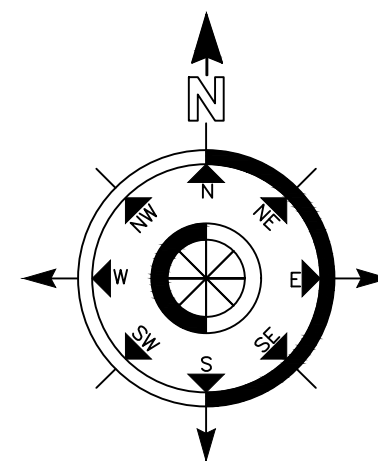

Site Plan

Topo Plan

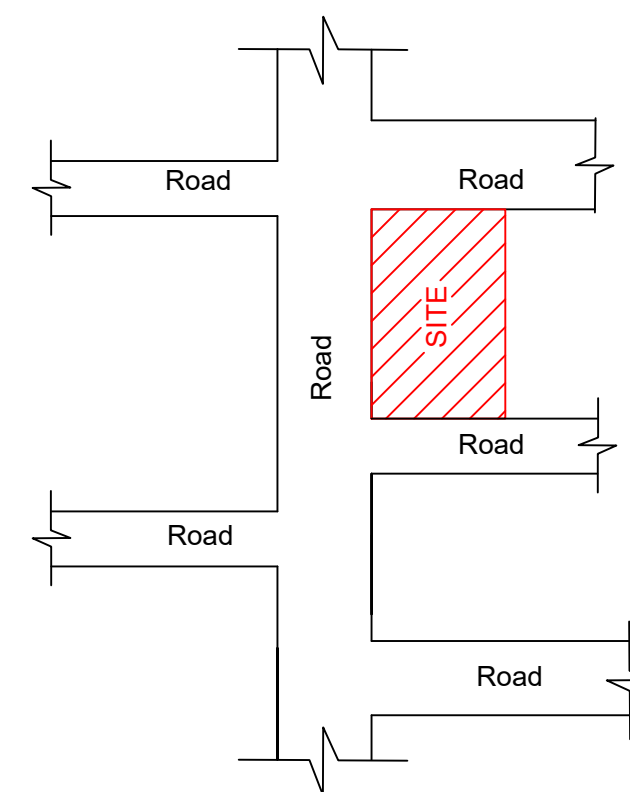

LEGEND	FEET	METRE
MD/DD DOOR	3'3"x7'0"	1.02X2.13
D DOOR	3'0"x7'0"	0.91X2.13
D1 DOOR	2'6"x7'0"	0.76X2.13
W WINDOW	4'0"x4'6"	1.22X1.37
V VENTILATOR	3'0"x2'6"	0.91X0.76
(Scale 1:100)		AREA DETAILS
		In Sq.Ft In Sq.Mt
Total Area (As Per Patta)		1975.00 183.48
Pro.Ground Floor		631.52 58.67
Open Space		1343.48 124.81

APPLICANT

V. INDRA W/O VEERAYIA

Mrs.V.INDRA W/O VEERAYIA.

REGISTERED ENGINEER

M. Latchiyaventhana

Er.M.LATCHIYAVENTHAN,B.E.,
REGISTERED PROFESSIONAL
LICENSED BUILDING SURVEYOR
VENTHAN BUILDERS
4/118,KEELA THERU
SALAIGRAMAM,ILAYANGUDI TALUK
SIVAGANGAI-630710.