




PLAN SHOWING THE PROPOSED CONSTRUCTION OF A RCC ROOF RESIDENTIAL BUILDING S.NO:332/3A1A, NEW PATTAN
NO:1644, S.NO:332/6, PLOT NO:13,14, ANGALA ESWARI NAGAR, CHELLAPANENTHAL UITIKADAI VILLIYARENTHAL VILLAGE,
CHELLAPANENTHAL PANCHAYAT, THIRUPPUVANAM PANCHAYAT UNION, THIRUPPUVANAM TALUK, SIVAGANGAI DISRTICT.

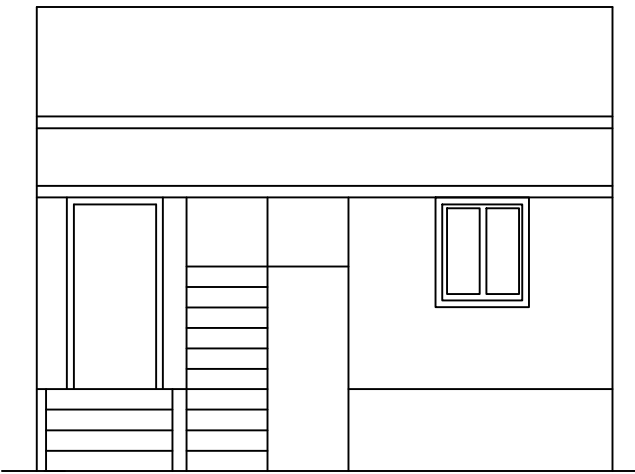


ELEVATION

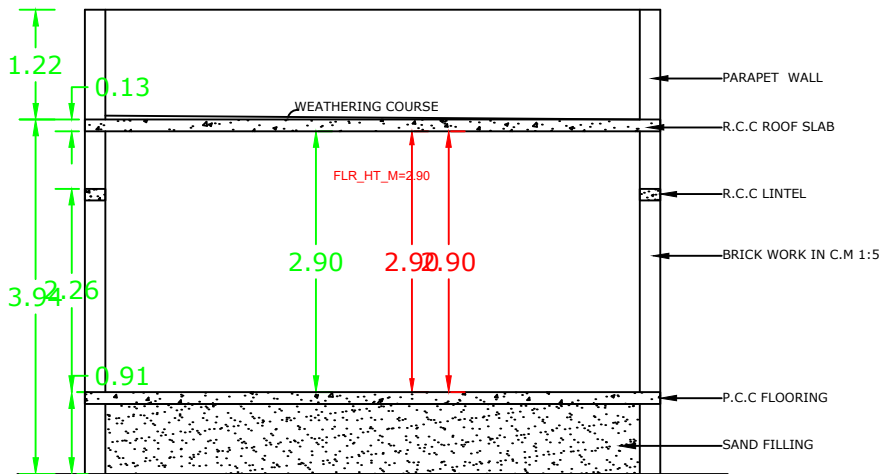


SECTION ON A-A

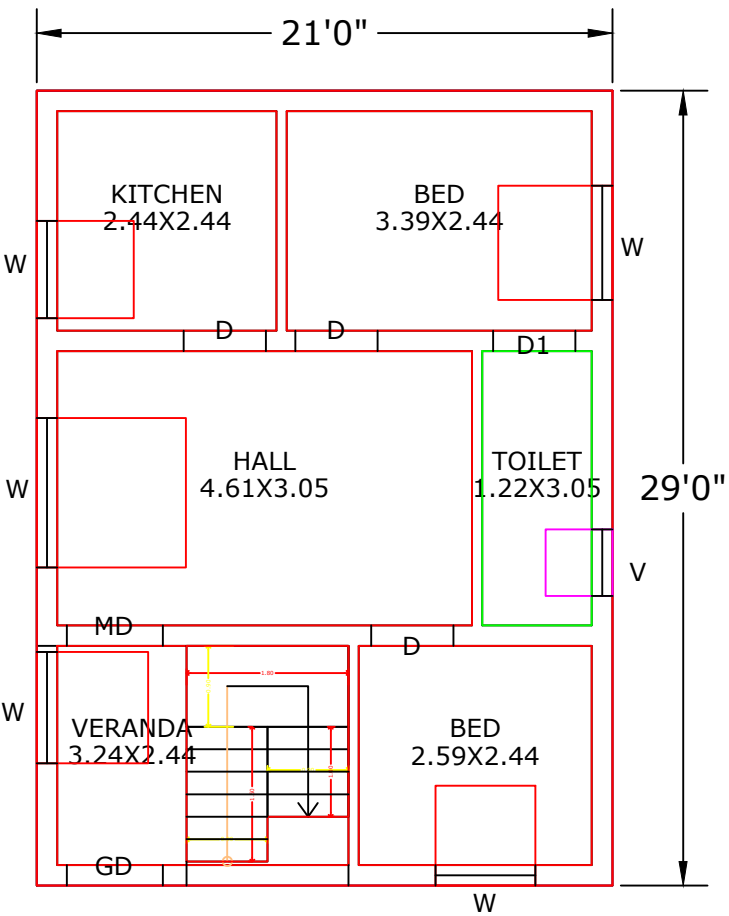


PRO.GROUND FLOOR PLAN

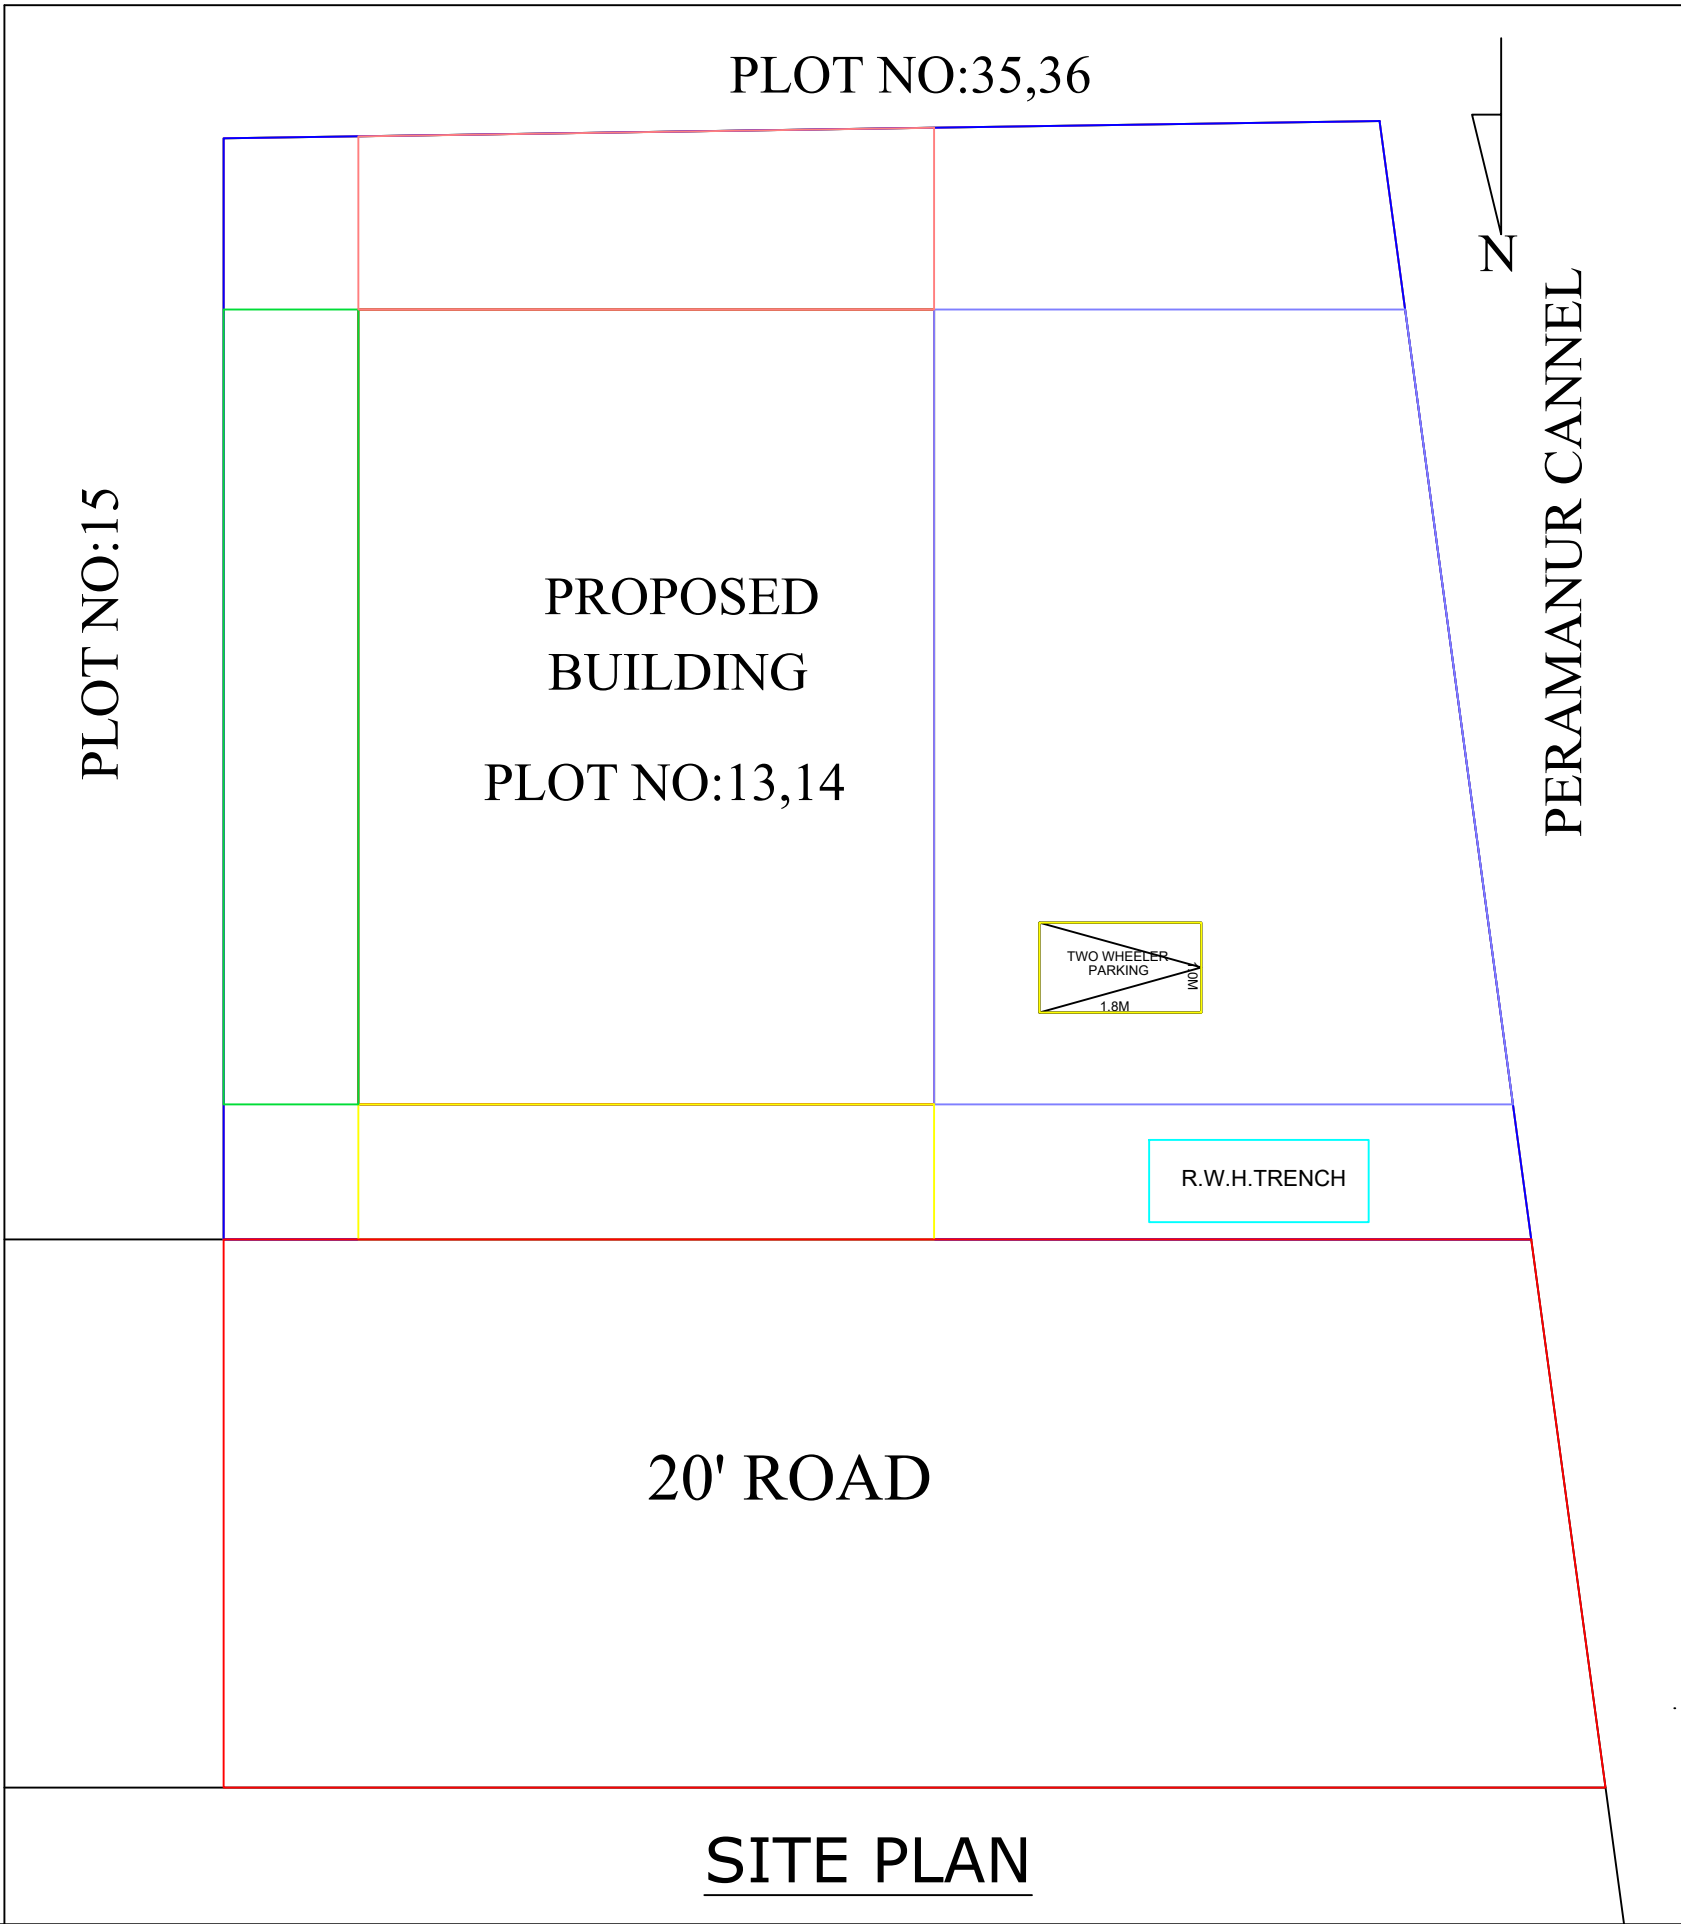


SITE PLAN

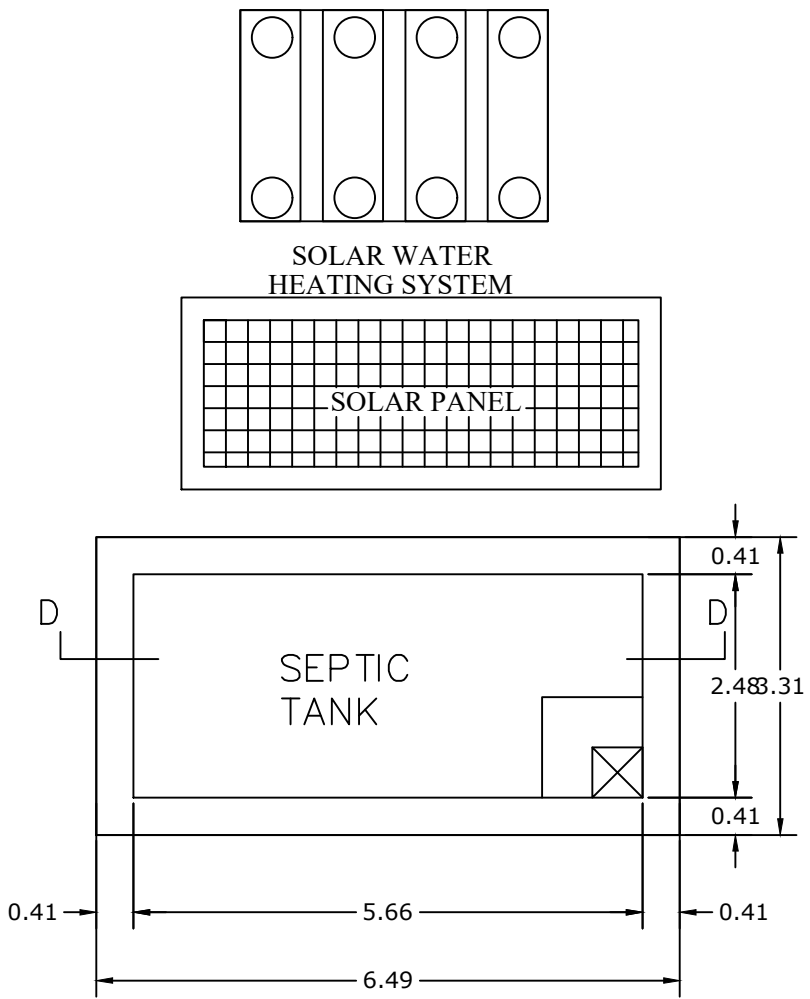


PLAN OF SEPTIC TANK
SCALE 1"=2'0"

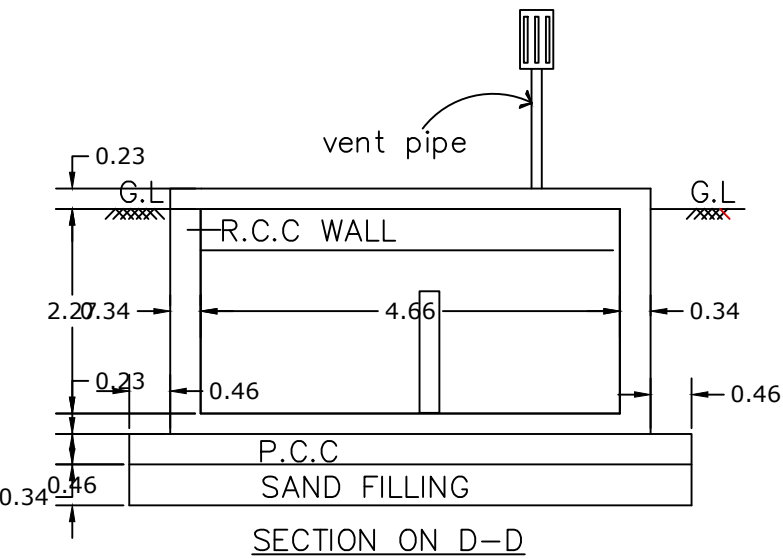

SECTION ON D-D

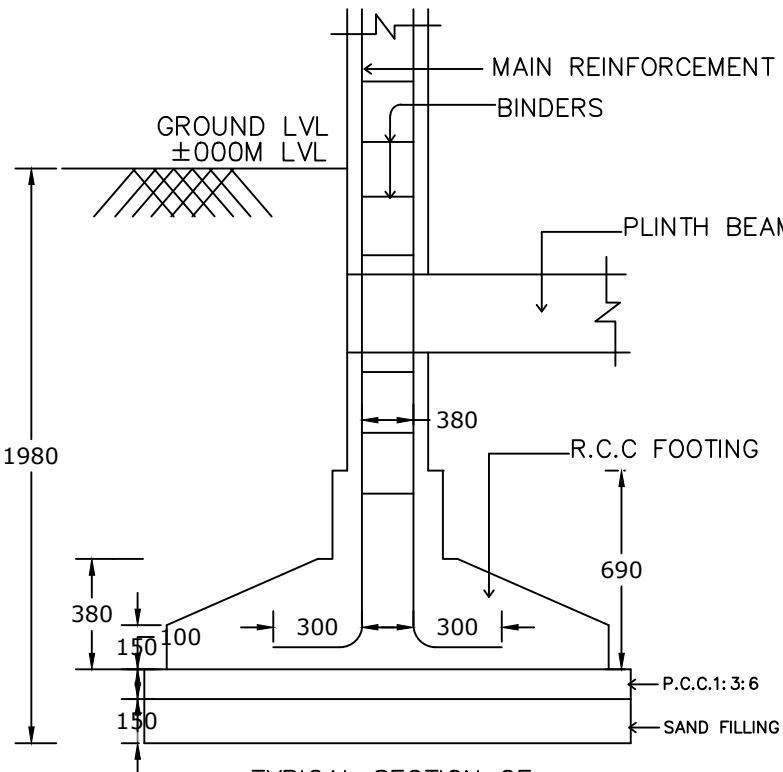

TYPICAL SECTION OF
R.C.C COLUMN FOUNDATION
SCALE : 1"=2'-0"

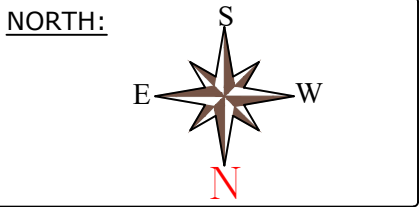

AREA DETAILS:

	Sq.Ft	Sq.m
TOTAL AREA OF SITE (AS PER DOCUMENT)	1820.00	169.08
PRO.GROUND FLOOR AREA	609.02	56.58
OPEN AREA	1210.98	112.54

JOINERY:

MD	>	3'6"	X	7'0"
D	>	3'0"	X	7'0"
D1	>	3'0"	X	7'0"
D2	>	2'6"	X	7'0"
W	>	4'6"	X	4'0"
W1	>	4'6"	X	2'6"
V	>	2'6"	X	2'6"

REGISTER ENGINEER:

Er.N.SRINIVASA RAMANUJAM DCE.,
Consulting & Licensd Engineer
Construction Engineer D.T&CP
REG No - CE/SVG DIST/34/2021
7B,Swamy Sannathi Street
THIRUPPUVANAM -630 611,sivagangal Dist.
Cell : 98421 14028 ,94871 24028

CLIENT

V.MUTHULAKSHMI

FSL :
Floor Space Index = 56.58 / 169.08 <= 2=0.335

OFFICE USE :