

PLAN SHOWING THE PROPOSED CONSTRUCTION OF R.C.C. ROOF COMMERCIAL SHOPS BUILDING AT SY.NO.76/2B, NEW SY.NO.76/2B1,OLD PATTA NO.537, NEW PATTA NO.10172, IN MANAGIRI-SUKKANENDHAL VILLAGE, THALAKKAVUR PANCHAYAT,MANAGIRI-SUKKANENDHAL GROUP, KALLAL UNION, KARAIKUDI TALUK, SIVAGANGAI DISTRICT, TAMILNDU.

LEGEND	FEET	METRE
RD, D DOOR	3'0"x7'0"	0.92x2.13
MD MAIN DOOR	3'6"x7'0"	1.10x2.13
D1 DOOR	2'6"x7'0"	0.76x2.13
AO ARCH OPEN	3'0"x7'0"	0.92x2.13
W WINDOW	5'0"x4'6"	1.52x1.37
V VENTILATOR	3'0"x2'0"	0.92x0.60

AREA DETAILS	SQ.FT.	SQ.M.
As Per Document	11302.10	1050.00
As Per Patta	11302.10	1050.00
As Per Site	11302.10	1050.00

PLINTH AREA DETAILS		
Plinth Area	690.18	64.12
Open Space Area	10611.92	985.88




FSI DETAILS	PROPOSED	PERMISSIBLE
Total Plinth Area Plot Area 64.12 1050.00	0.06	2

OWNER'S NAME & SIGN:-


Smt.V.Usha Sharmila
W/o. Thiru.Chockalingam

ENGINEER:-


V. Subramanian E.C.E.
Consulting & Building Contractor
Licenced Building Surveyor
851 Min Nagar 1st Street
Thiruppattur- 630211
Cell- 9626166708

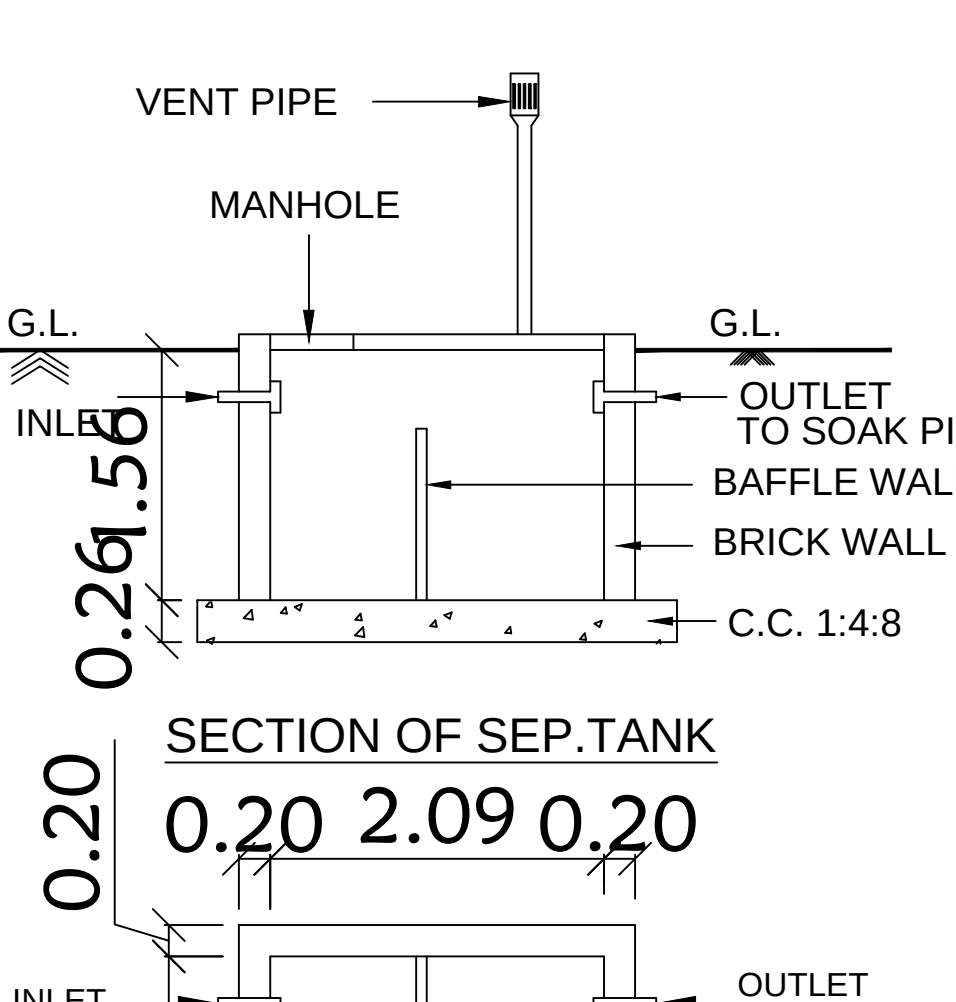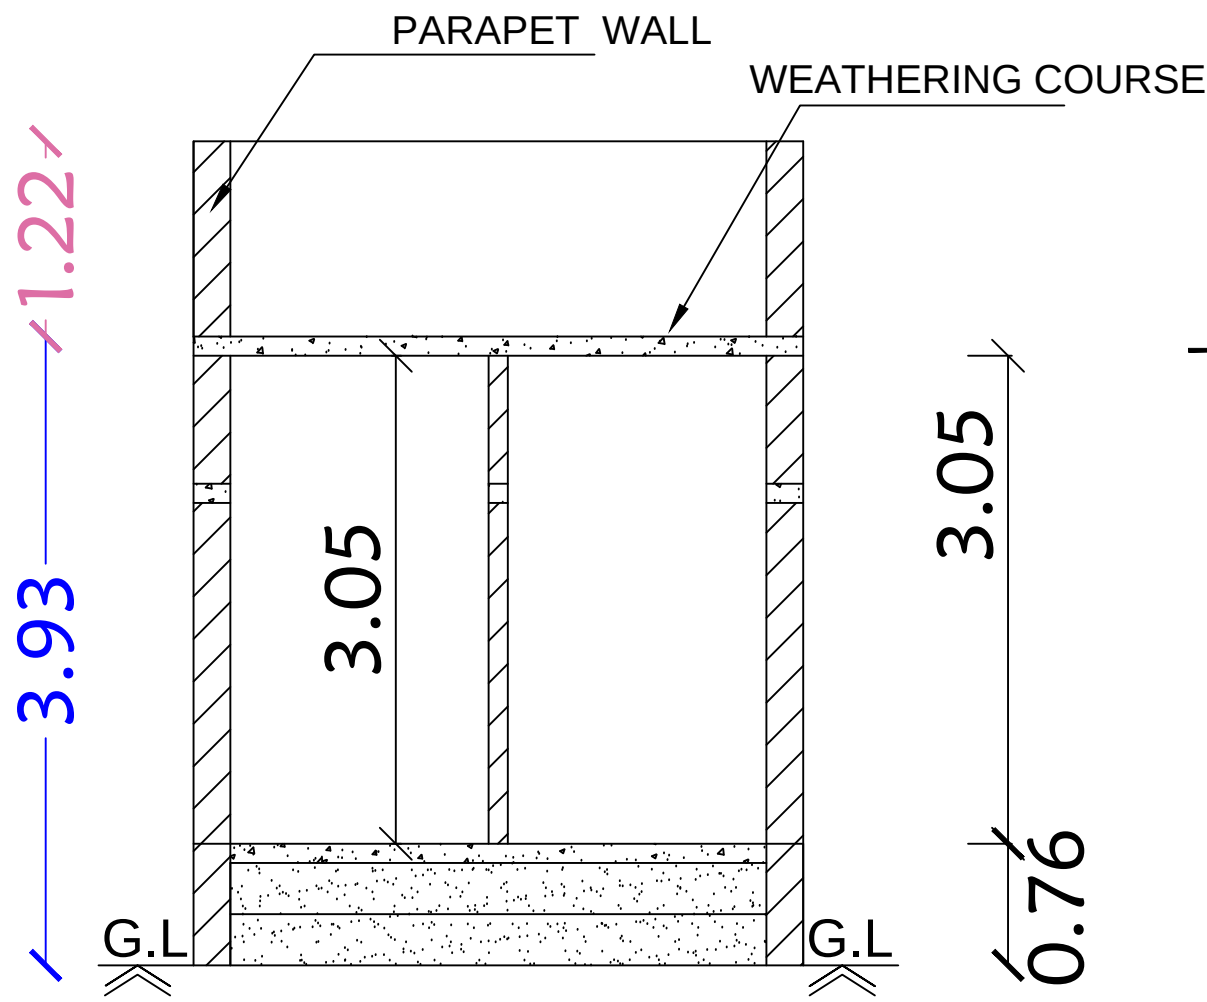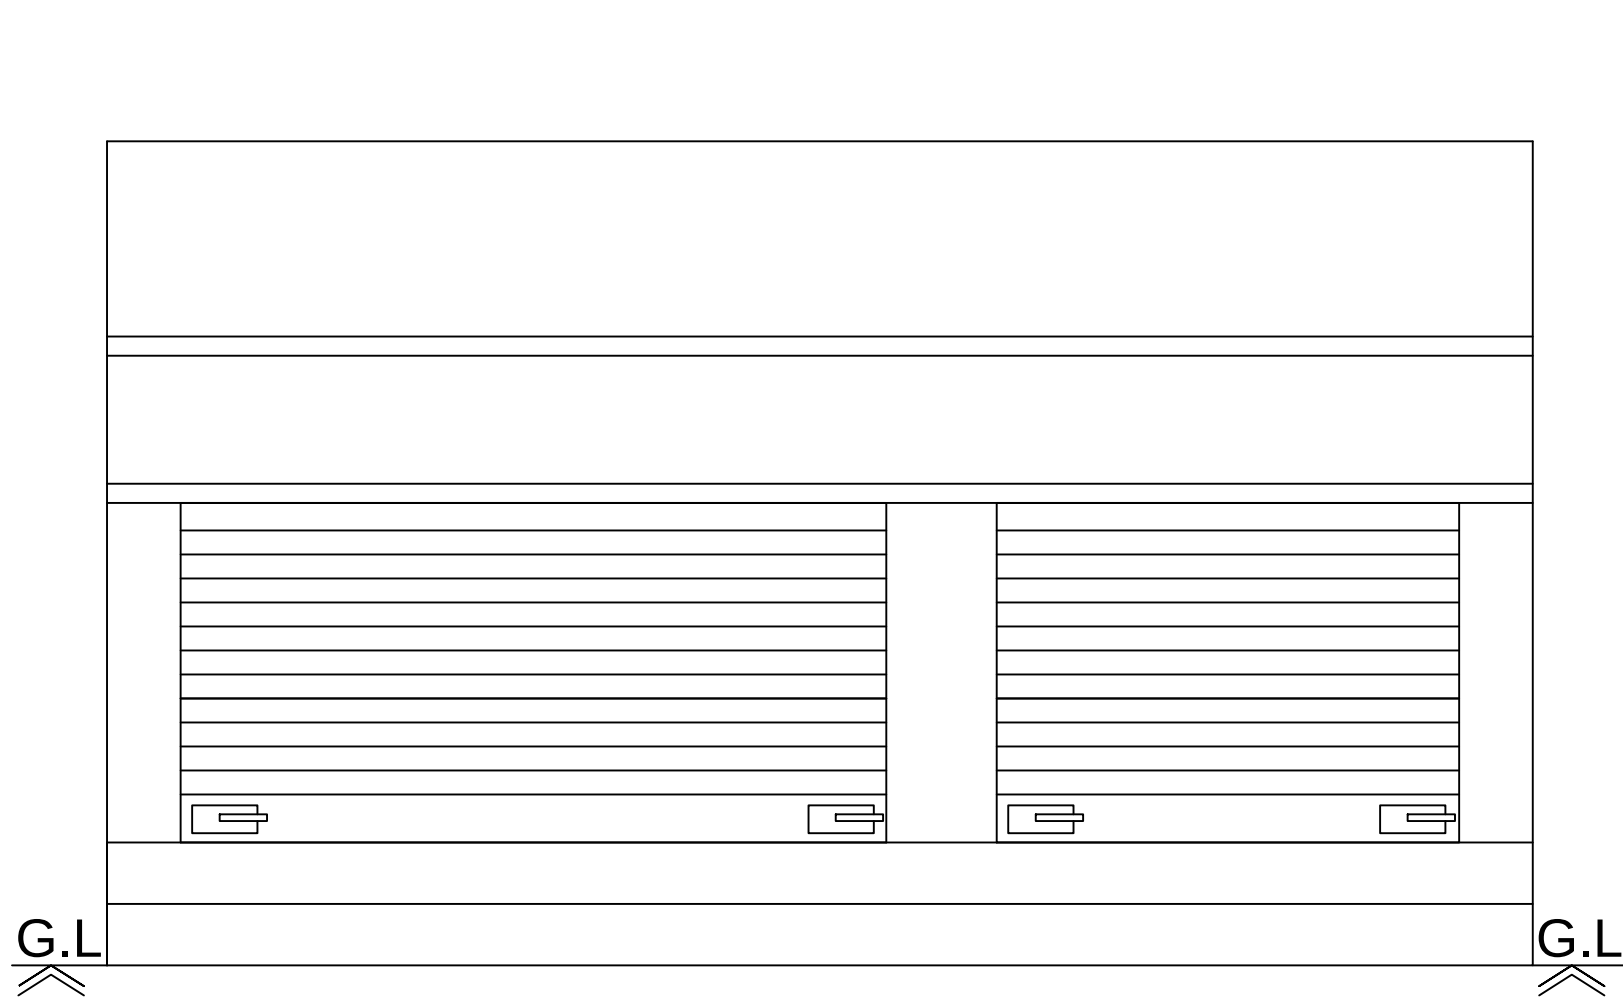


PLAN
SEPTIC. TANK

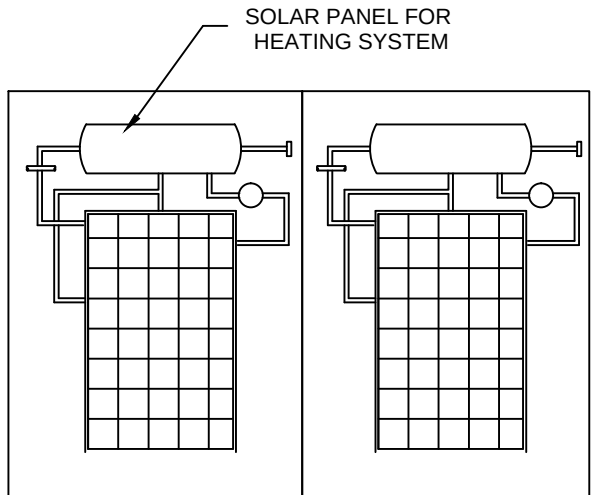


SOLAR HAETING SYSSTEM

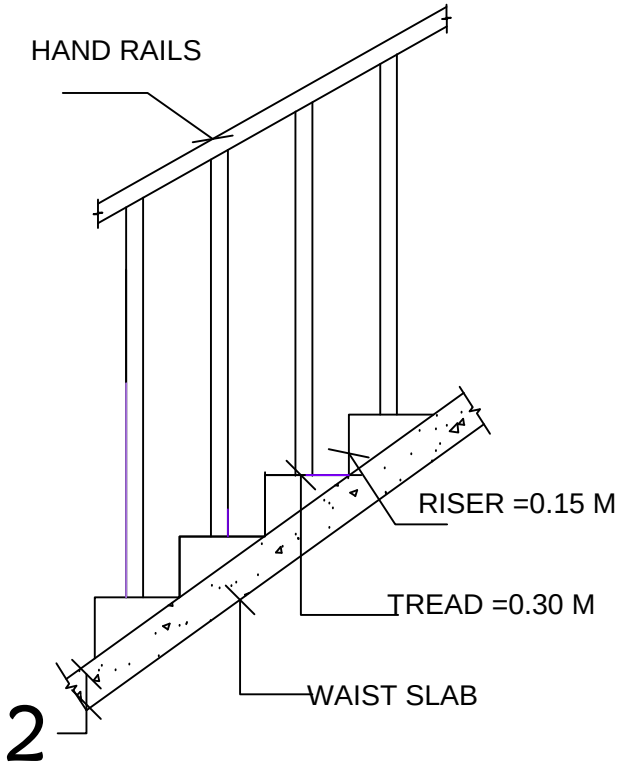


STAIR CASE DETAILS

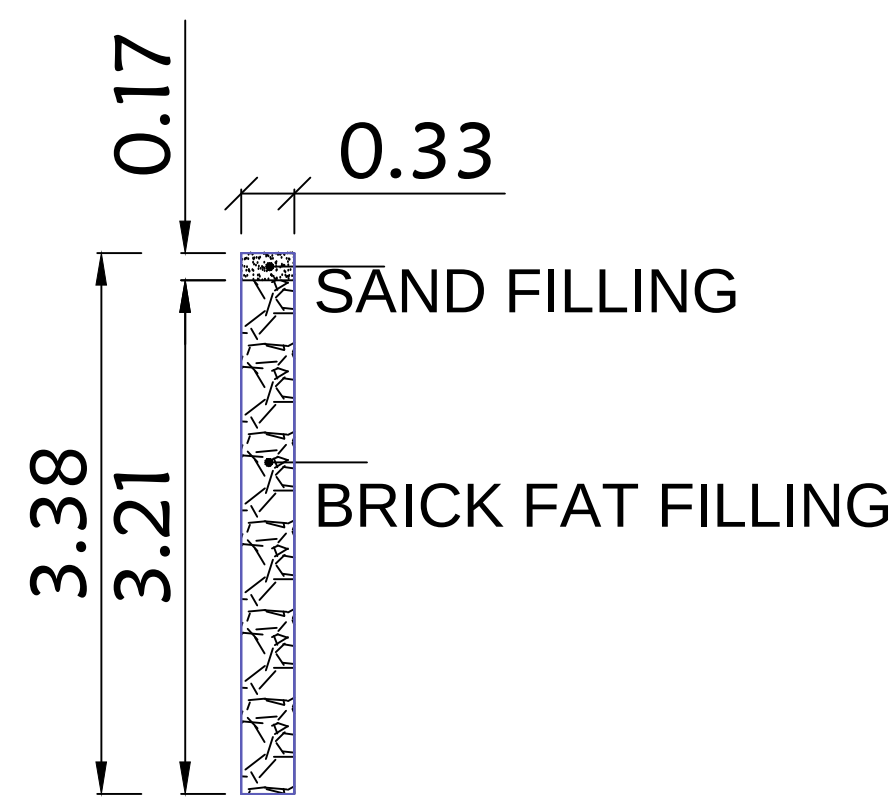


DETAILS OF
PERCULATION PIT

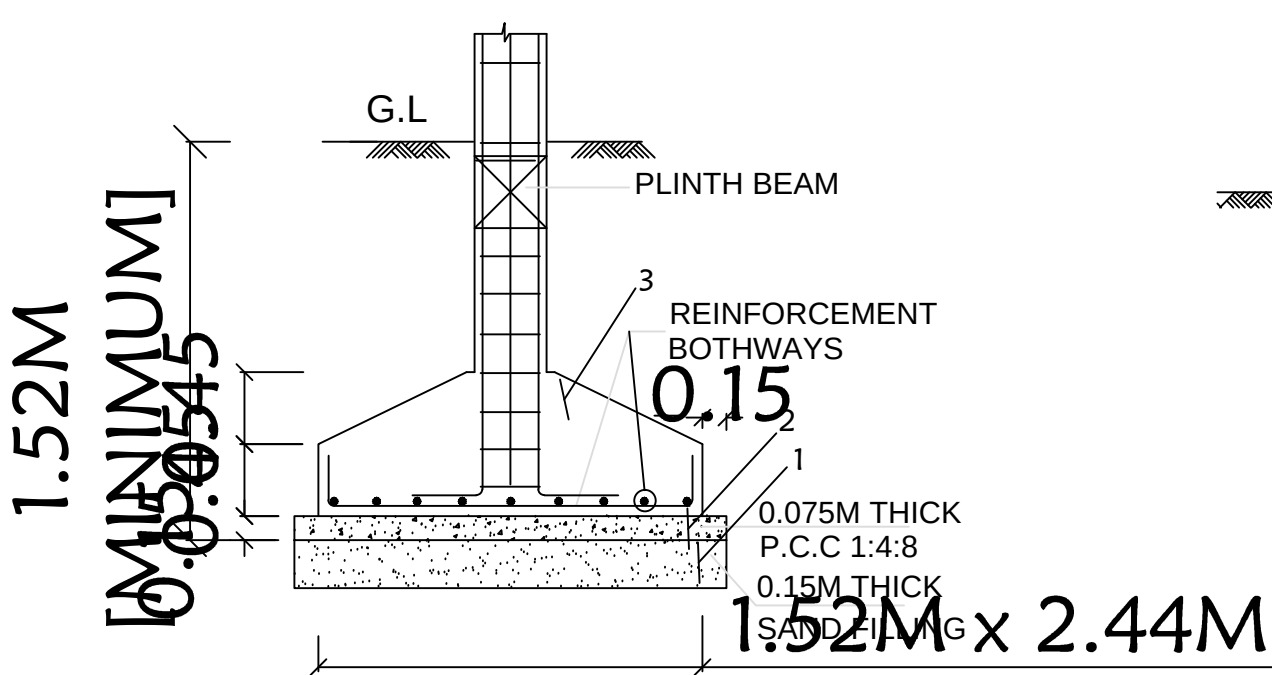


TYP. DET. COLUMN FOOTING

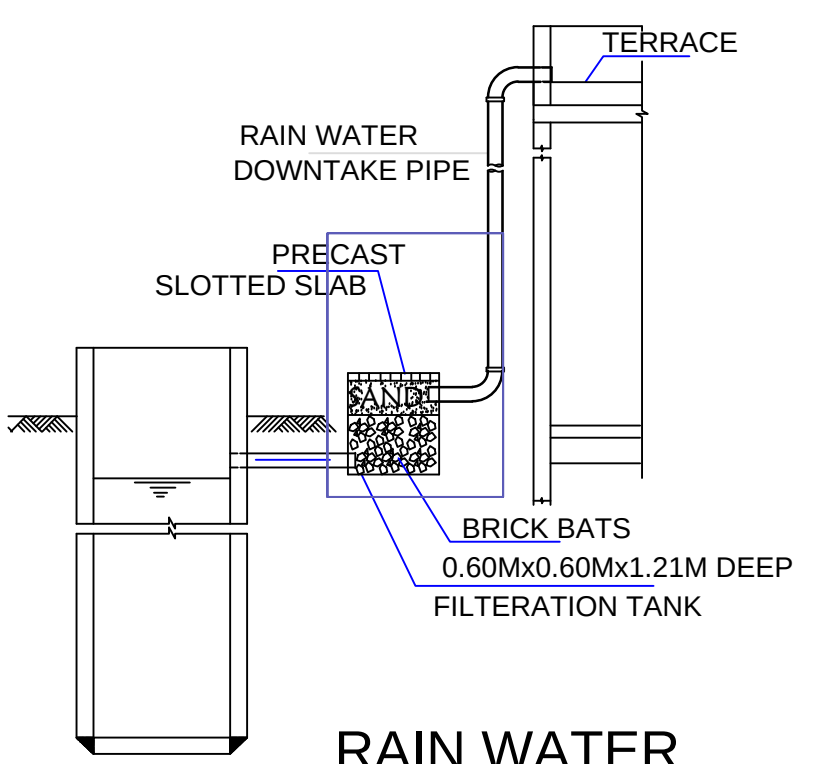

RAIN WATER
HARVESTING SYSTEM


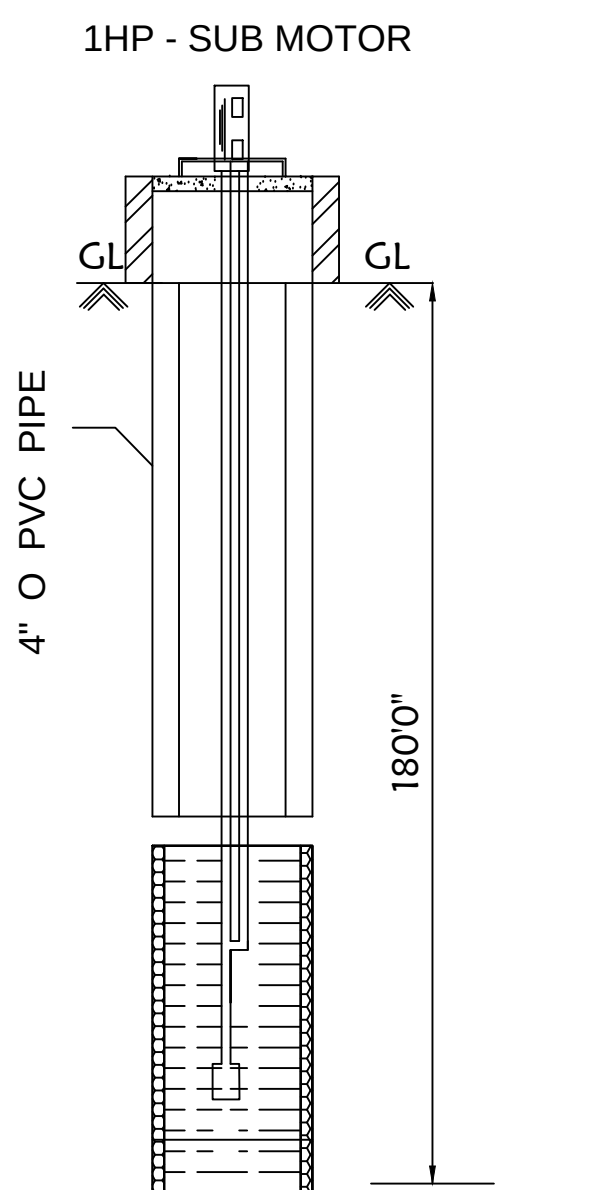


Bore Well Details

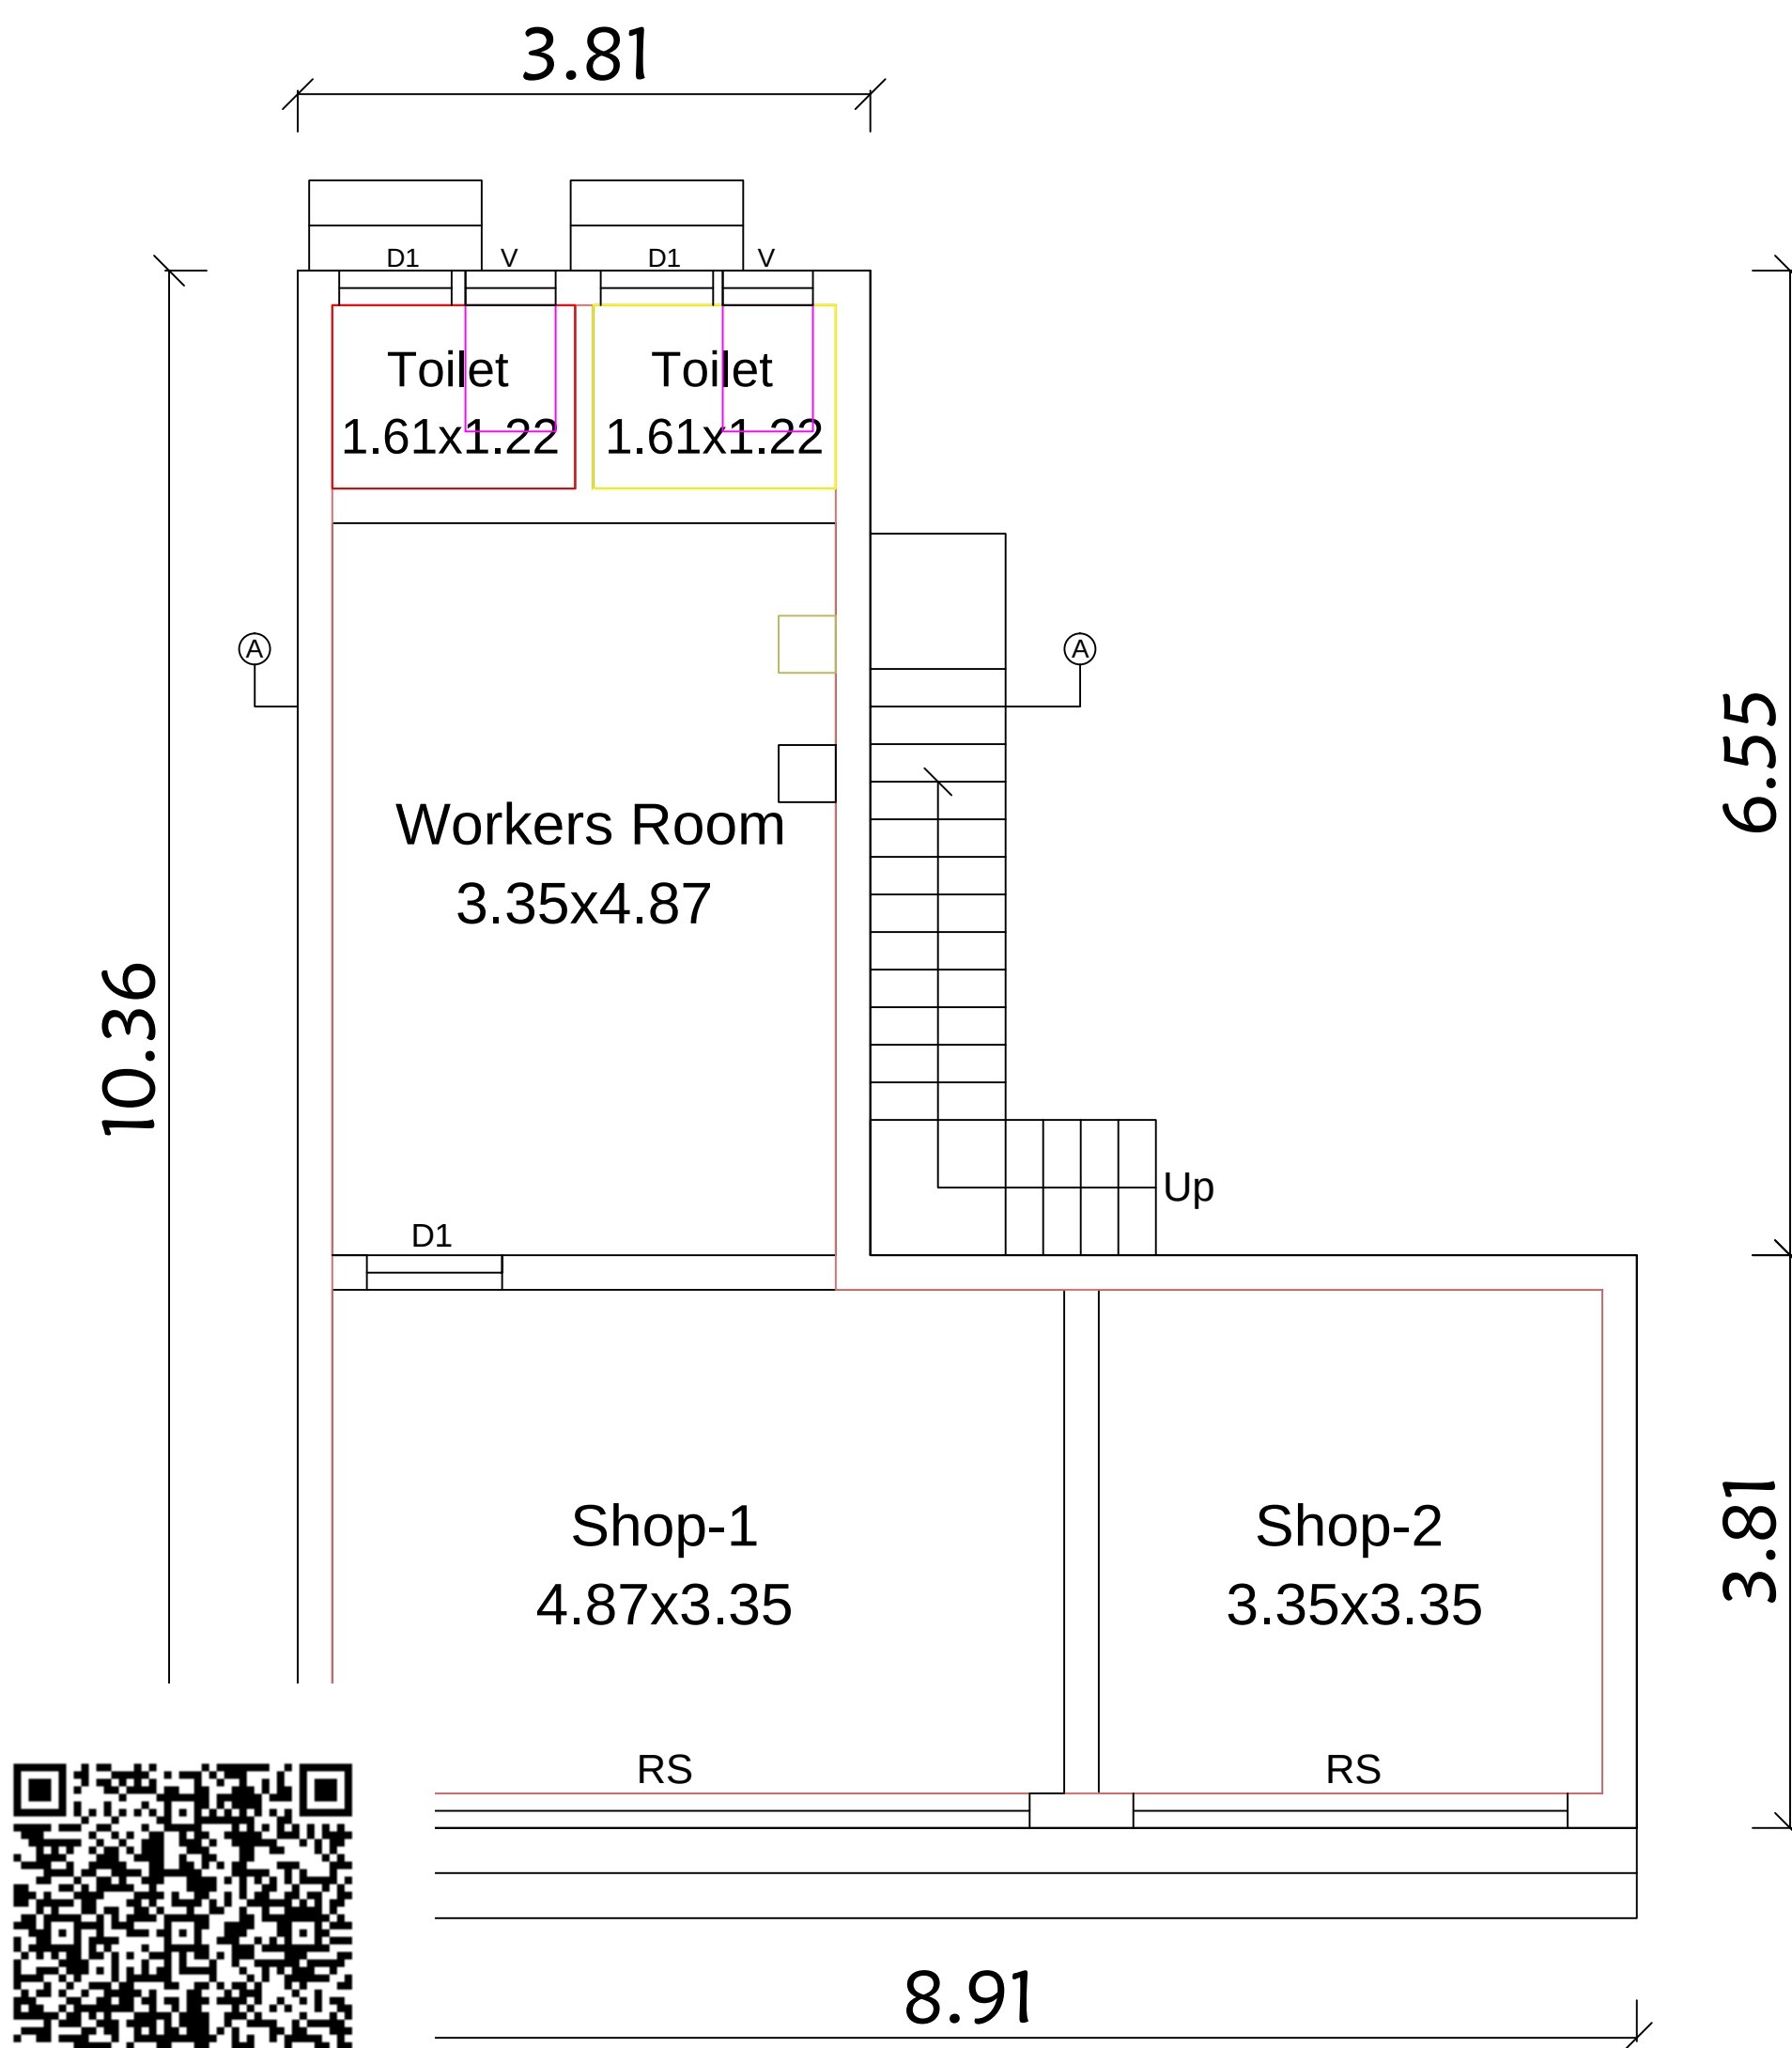

Floor - Ground

PLAN SHOWING THE PROPOSED CONSTRUCTION OF R.C.C. ROOF COMMERCIAL SHOPS BUILDING AT SY.NO.76/2B, NEW SY.NO.76/2B1,OLD PATTA NO.537, NEW PATTA NO.10172, IN MANAGIRI-SUKKANENDHAL VILLAGE, THALAKKAVUR PANCHAYAT,MANAGIRI-SUKKANENDHAL GROUP, KALLAL UNION, KARAIKUDI TALUK, SIVAGANGAI DISTRICT, TAMILNDU.

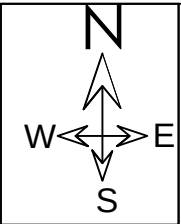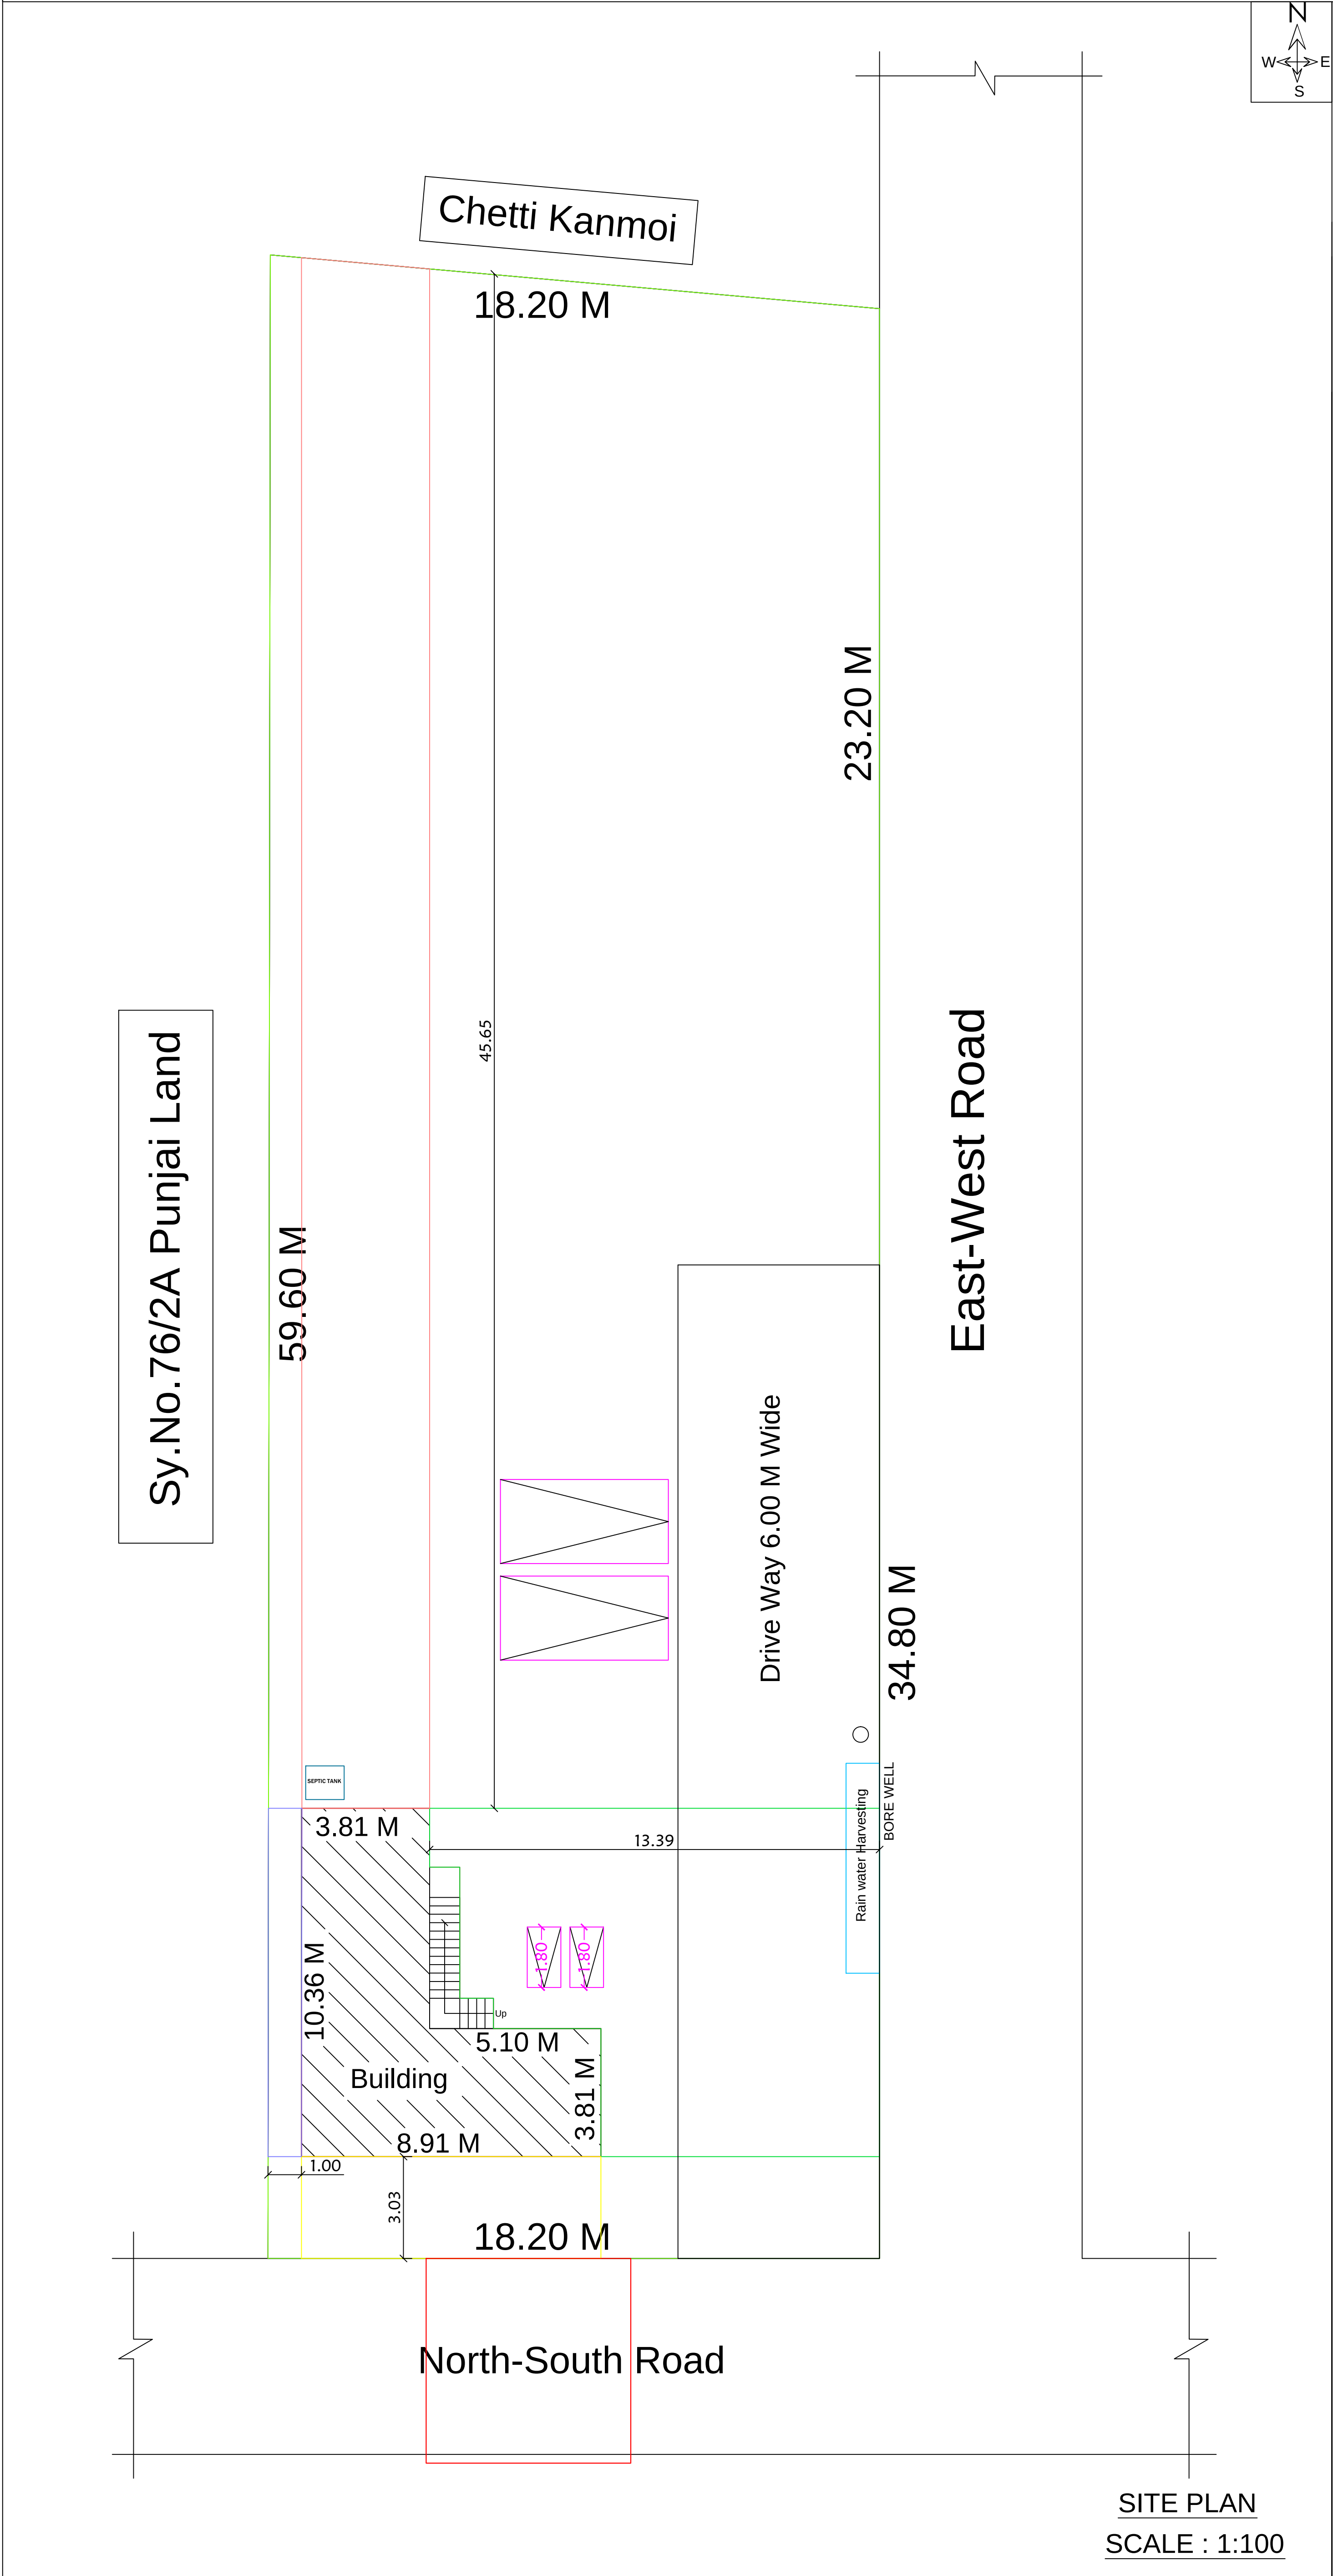

LEGEND	FEET	METRE
RD, D DOOR	3'0"x7'0"	0.92x2.13
MD MAIN DOOR	3'6"x7'0"	1.10x2.13
D1 DOOR	2'6"x7'0"	0.76x2.13
AO ARCH OPEN	3'0"x7'0"	0.92x2.13
W WINDOW	5'0"x4'6"	1.52x1.37
V VENTILATOR	3'0"x2'0"	0.91x0.60
AREA DETAILS	SQ.FT.	SQ.M.
As Per Document	11302.10	1050.00
As Per Patta	11302.10	1050.00
As Per Site	11302.10	1050.00
PLINTH AREA DETAILS		
Ground Floor Area	690.18	64.12
Open Space Area	10611.92	985.88
FSI DETAILS	PROPOSED	PERMISSIBLE
Total Plinth Area Plot Area 64.12 1050.00	0.06	2

OWNER'S NAME & SIGN:-

Smt.V.Usha Sharmila
W/o. Thiru.Chockalingam

ENGINEER:-

SITE PLAN
SCALE : 1:100