


PLAN SHOWING THE PROPOSED GROUND FLOOR CONSTRUCTION OF THE R.C.C ROOF RESIDENTIAL BUILDING OF BEARING IN NATHAM S.NO:263/13,SOORANAM VILLAGE & GROUP,SOORANAM PANCHAYAT, ILAYANGUDI TALUK & SIVAGANGAI DISTRICT.

APPLICANT NAME : Mr.G.THAMILVANAN S/O GURUSAMY.

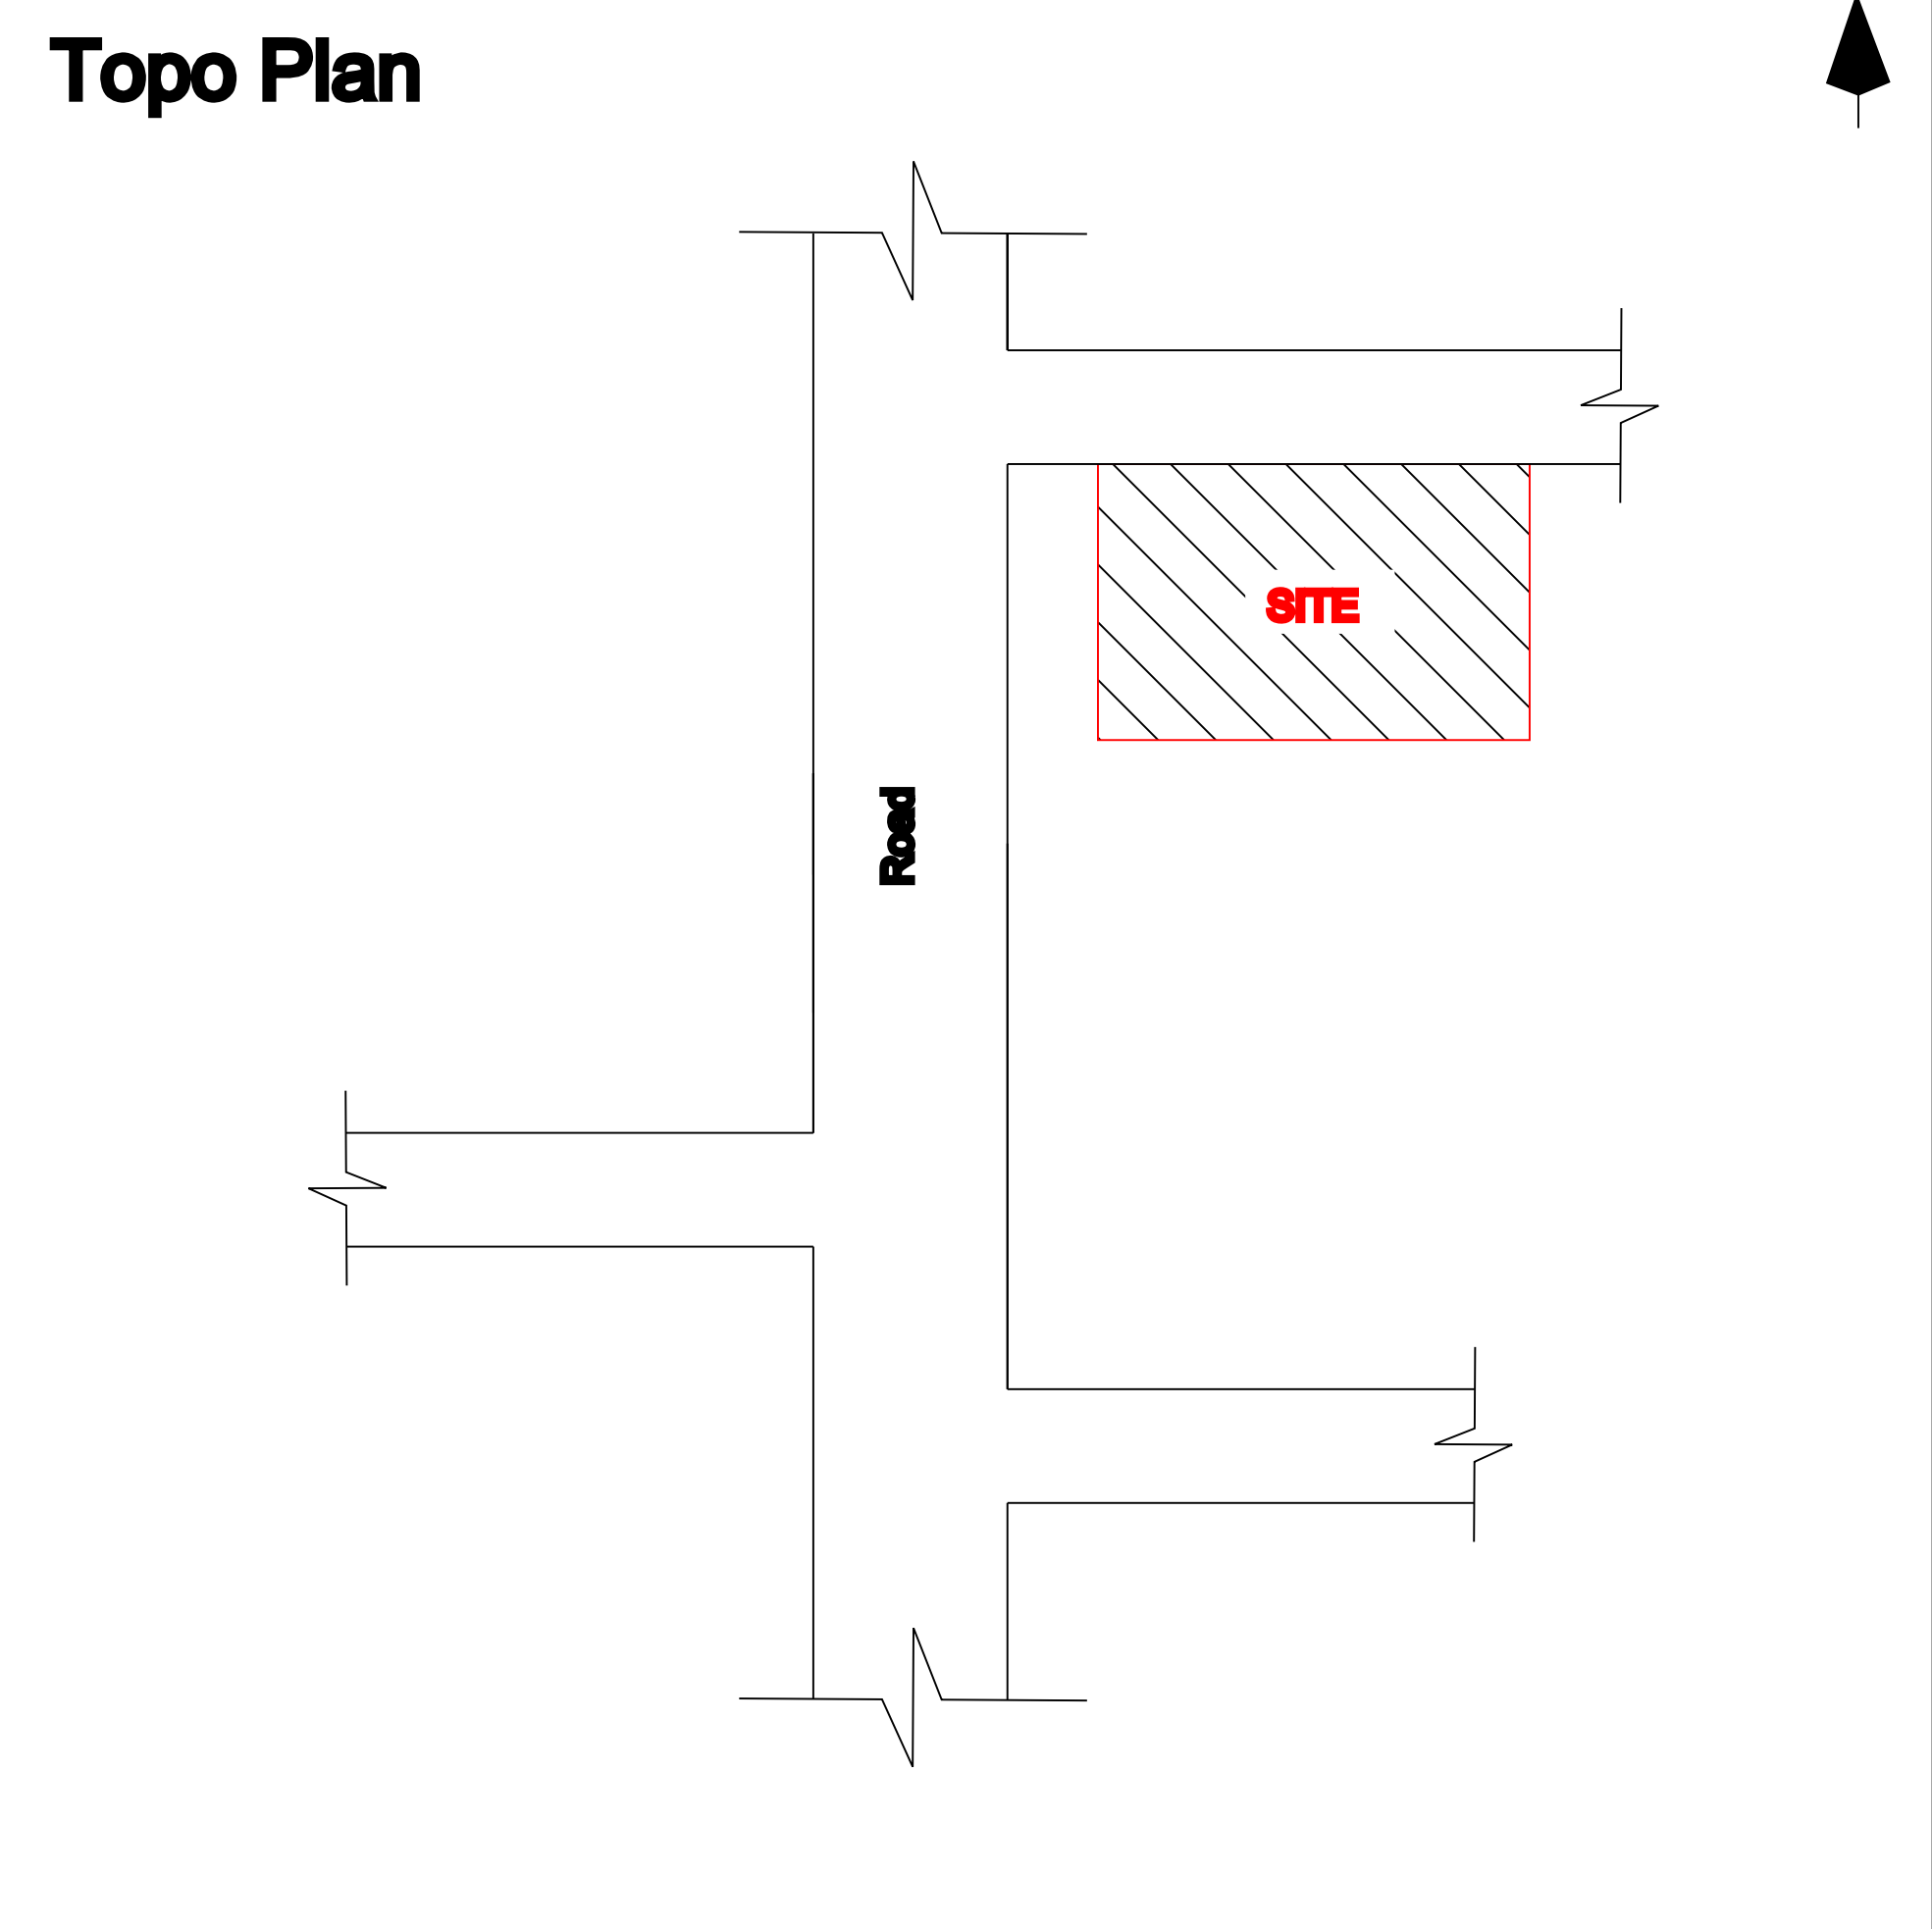


LEGEND	FEMETRE	
MD/DD DOOR	3'3"X7'0"	1.02X2.13
D DOOR	3'0"X7'0"	0.91X2.13
D1 DOOR	2'6"X7'0"	0.78X2.13
W WINDOW	4'0"X4'8"	1.22X1.37
V VENTILATOR	3'0"X2'8"	0.91X0.76
(Scale 1:100)		AREA DETAILS
		In Sq.Ft
		In Sq.Mt
Total Area (As Per Document)		581.00
(As Per Patta)		2691.00
		250.00
Pro.Ground Floor		389.23
Open Space		191.77
		36.16
		17.84

APPLICANT


Mr.G.THAMILVANAN S/O GURUSAMY.

REGISTERED ENGINEER


Er.M.LATCHIYAVENTHAN,B.E.,
Licensed Building Engineer
Reg.No:ILY/75/2021-2022
Opp Bus Stand
Salaigramam,Ilayangudi
Sivagangai-630710.

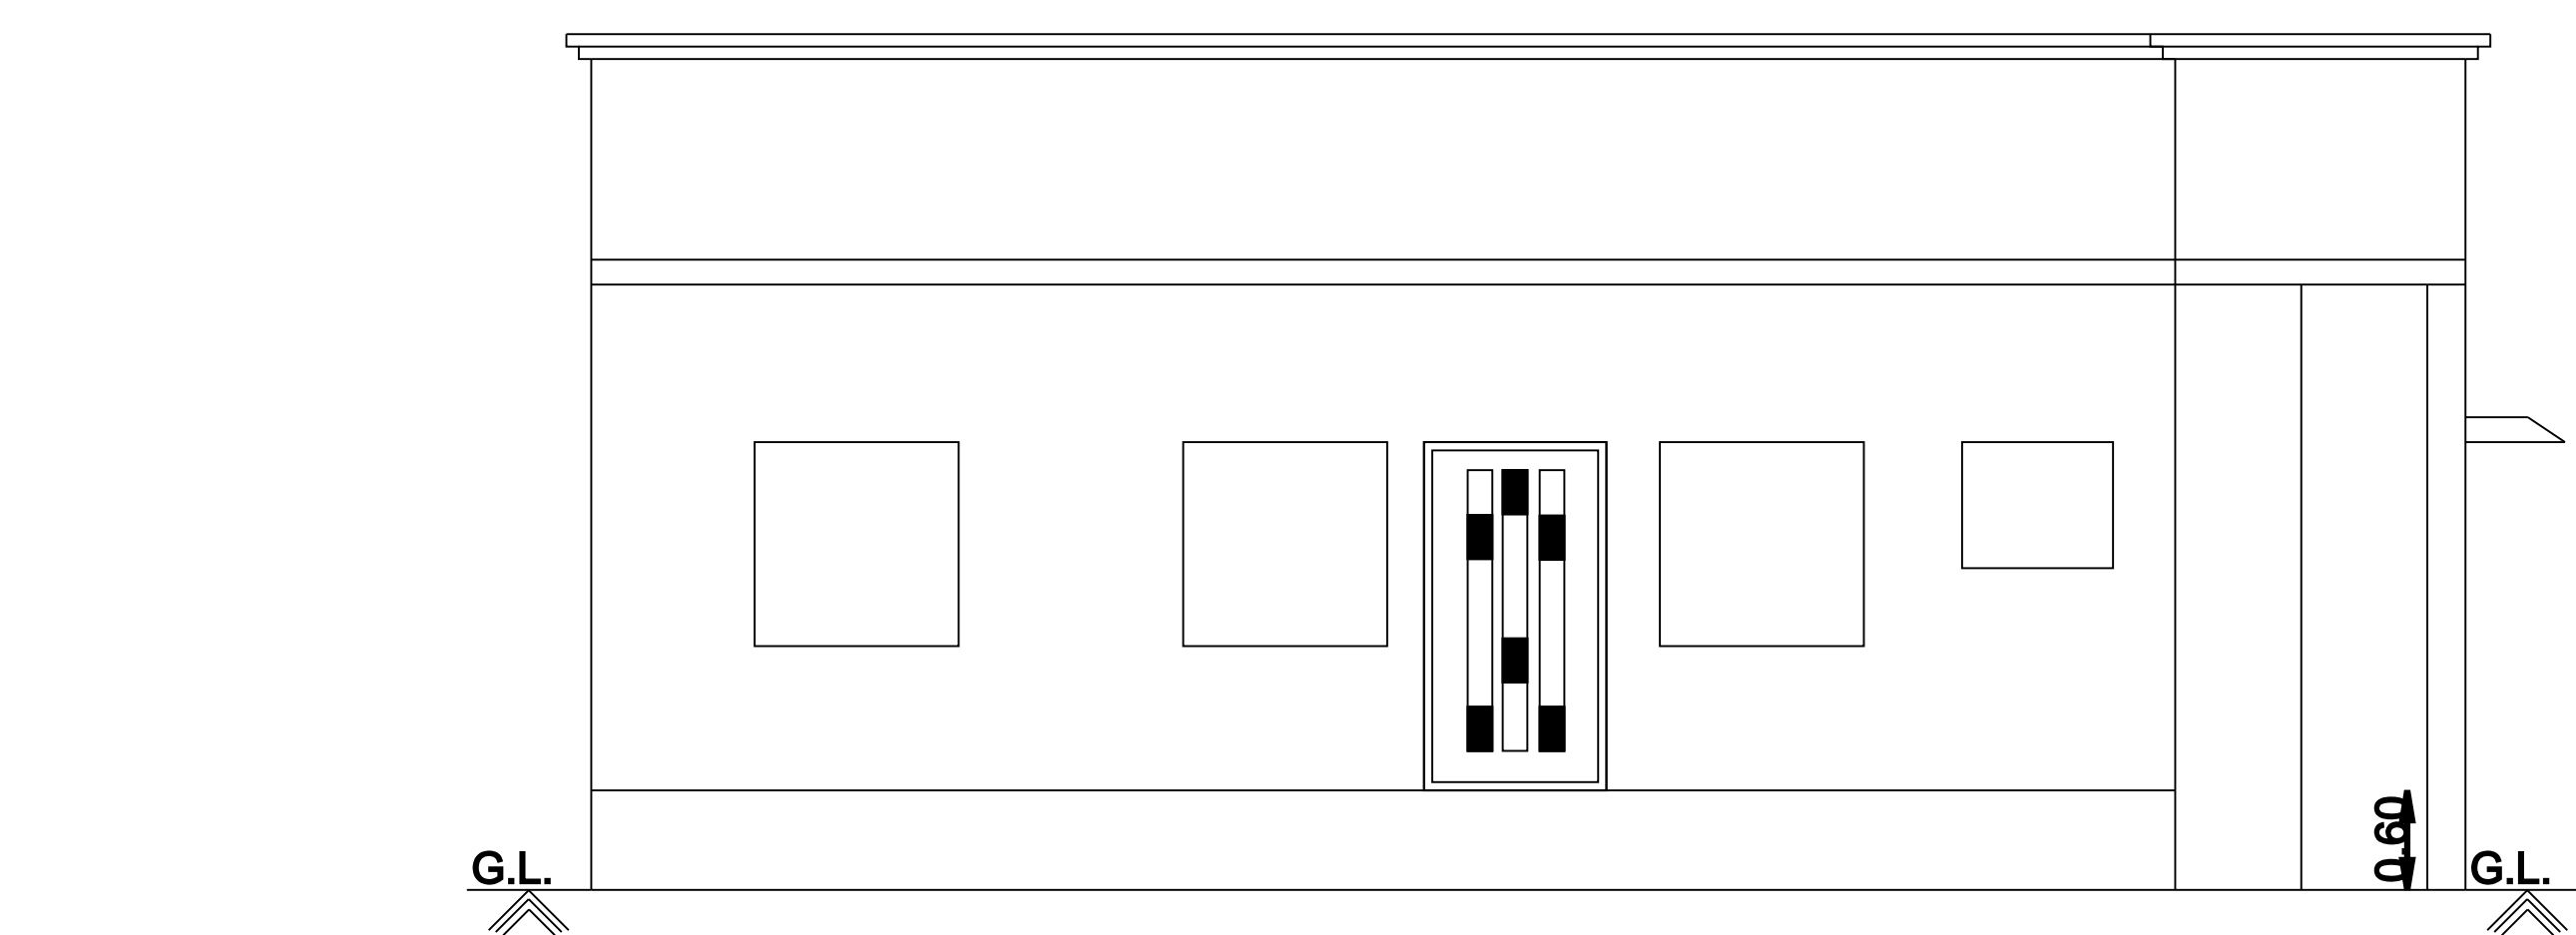


Front Elevation

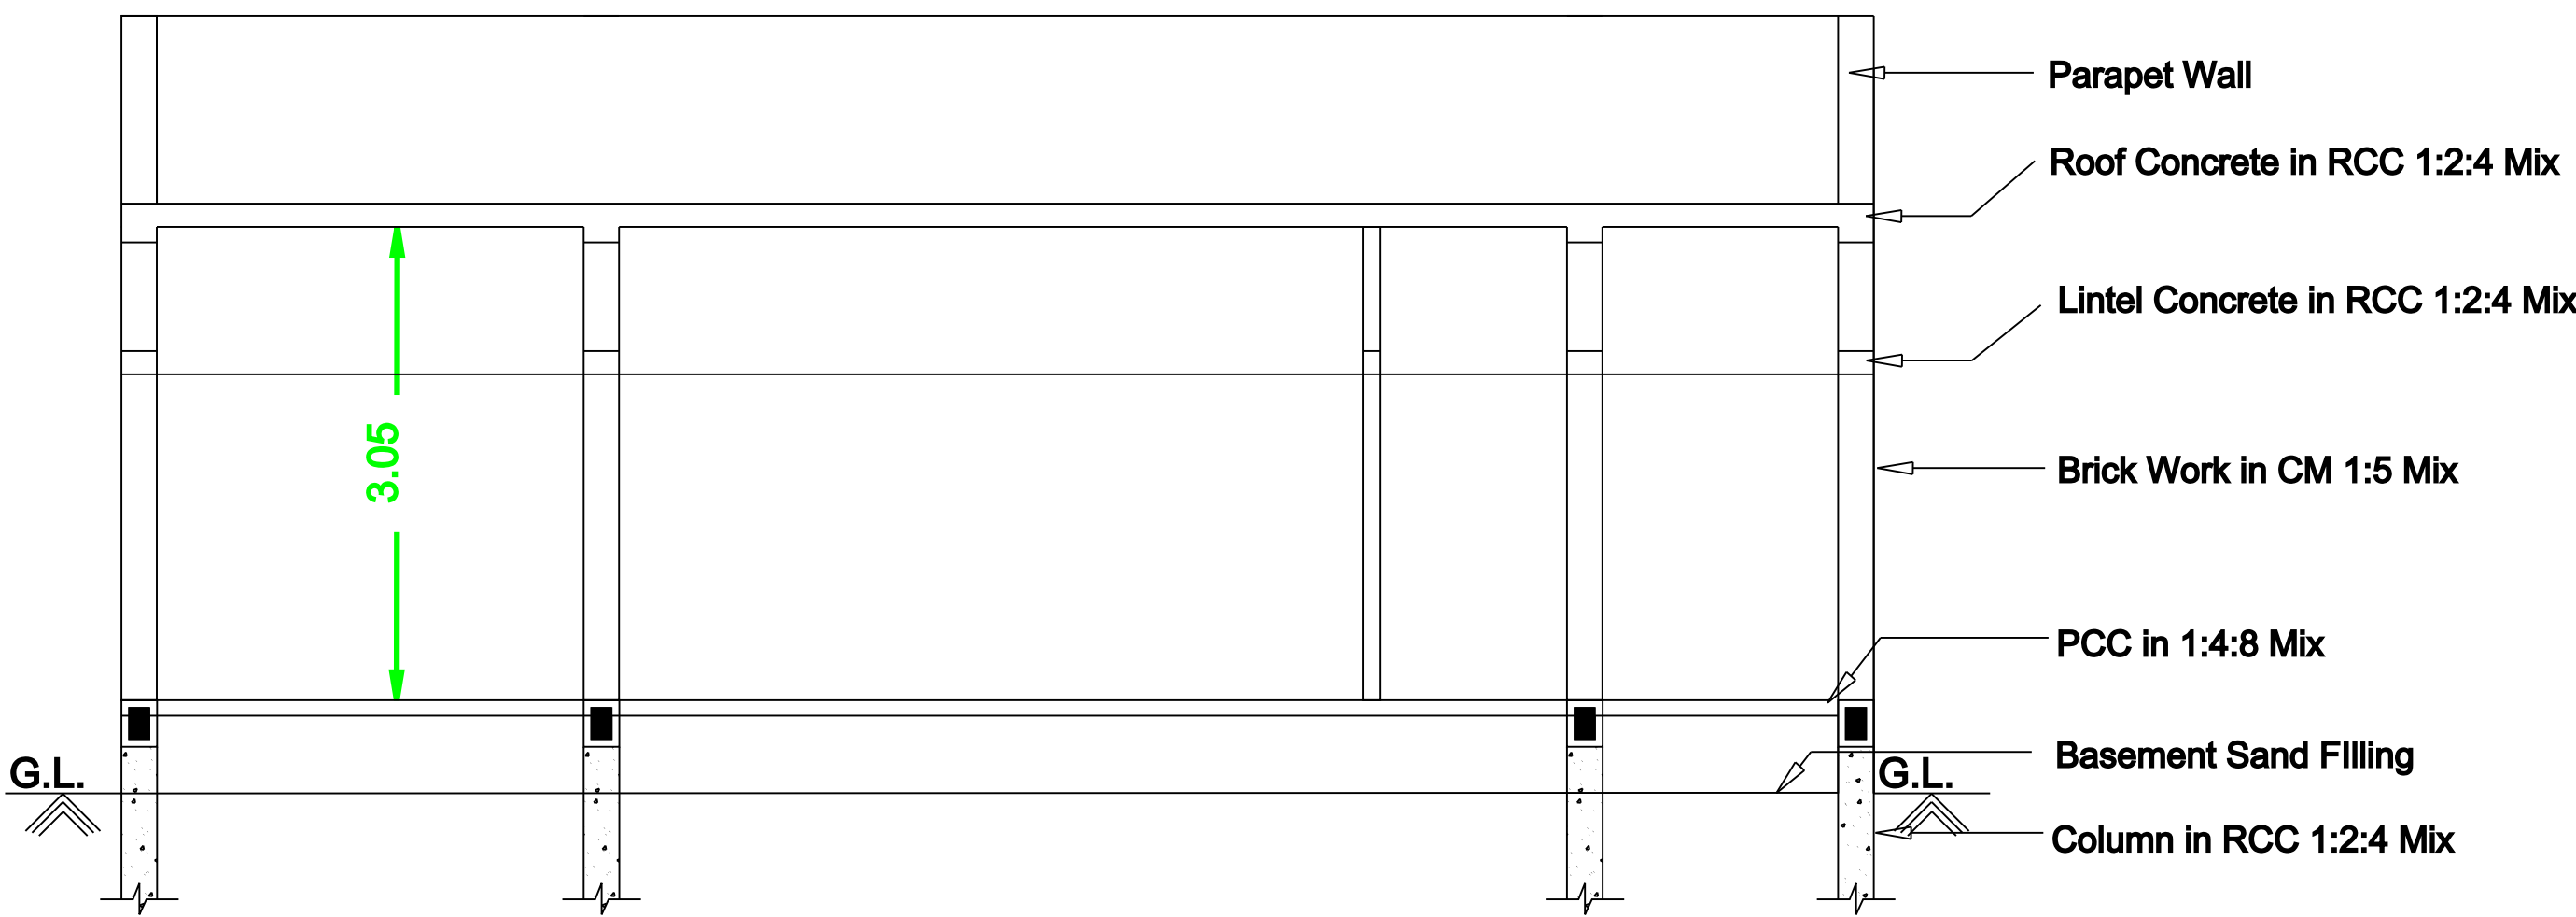



Section RR

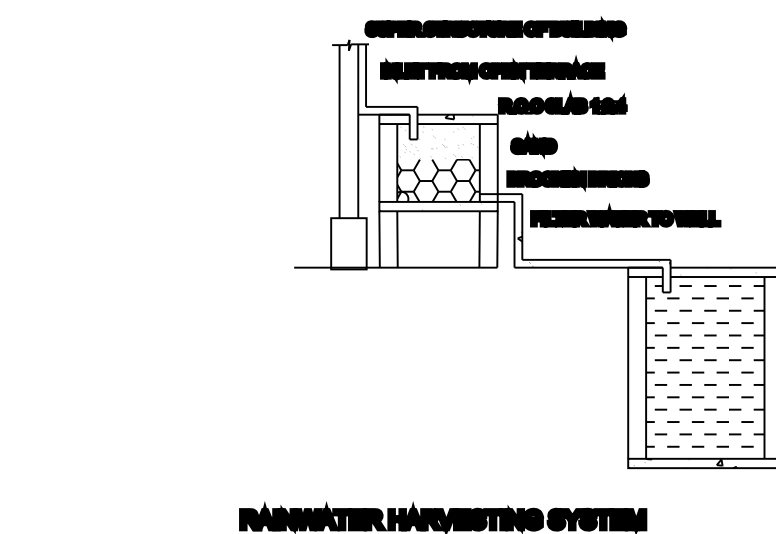


RAIN WATER HARVESTING SYSTEM

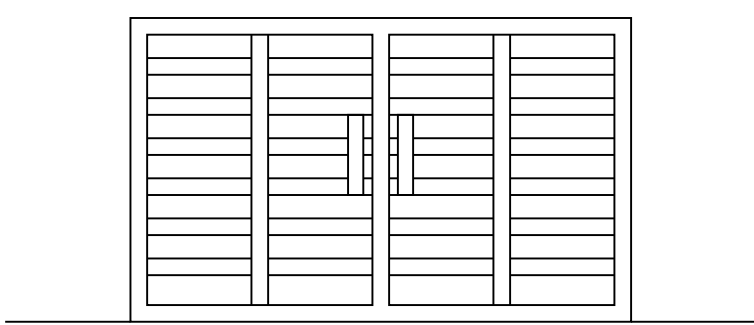


MAIN GATE

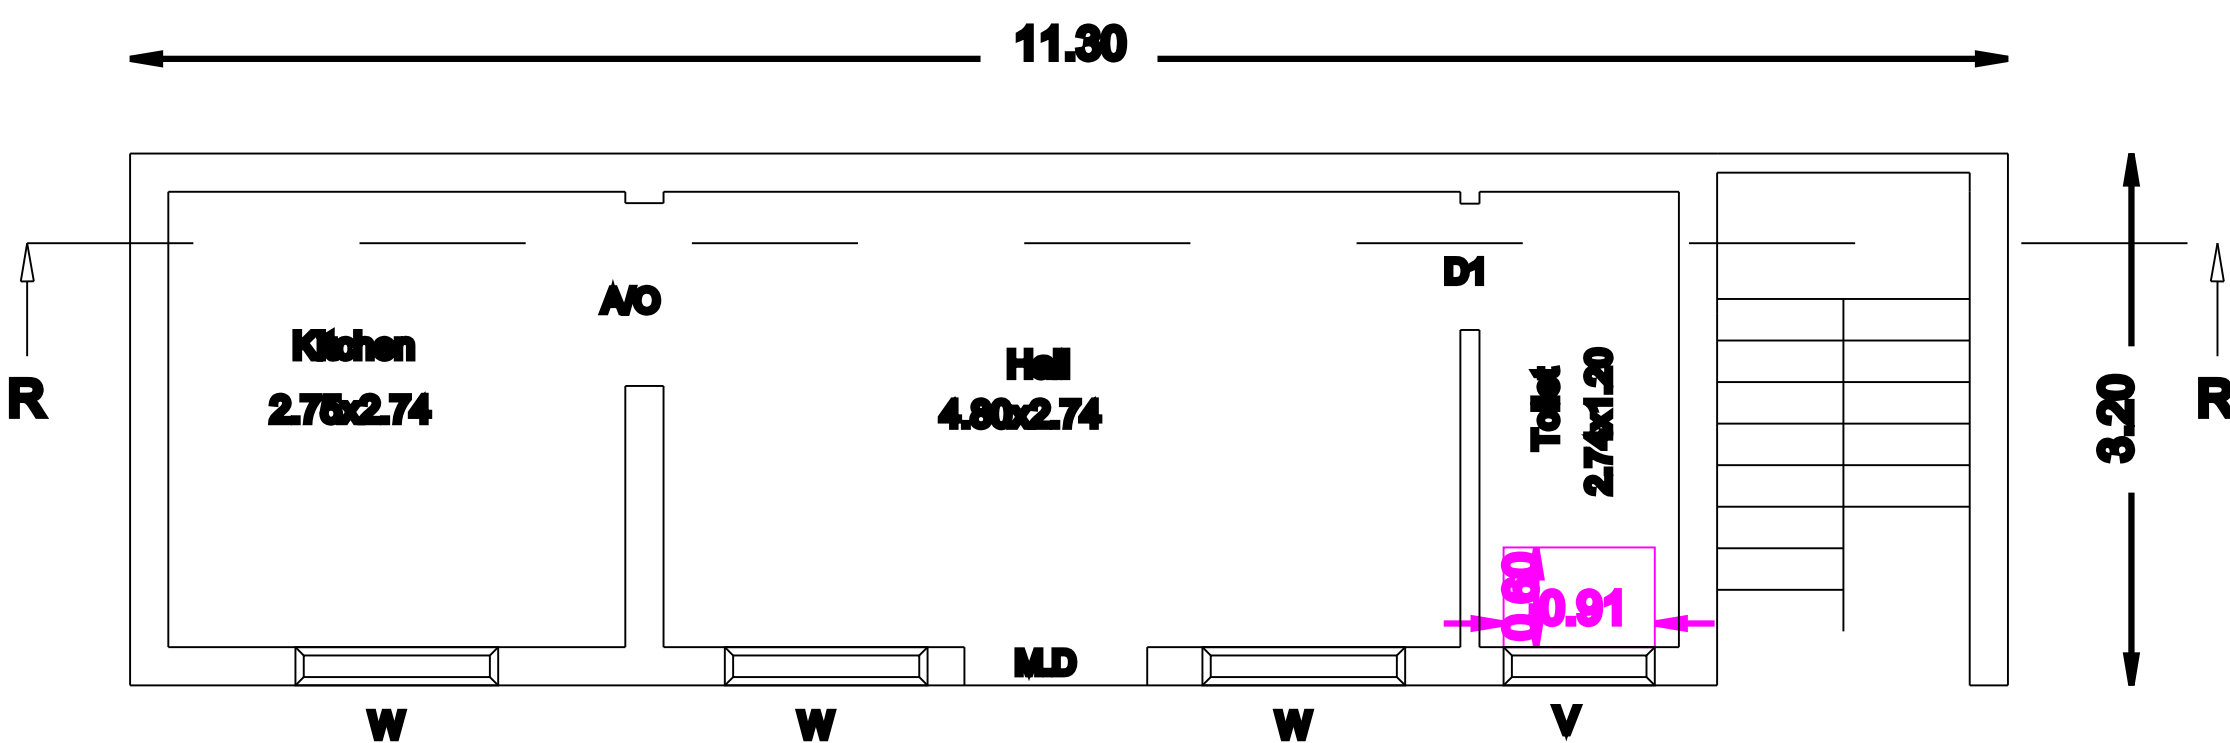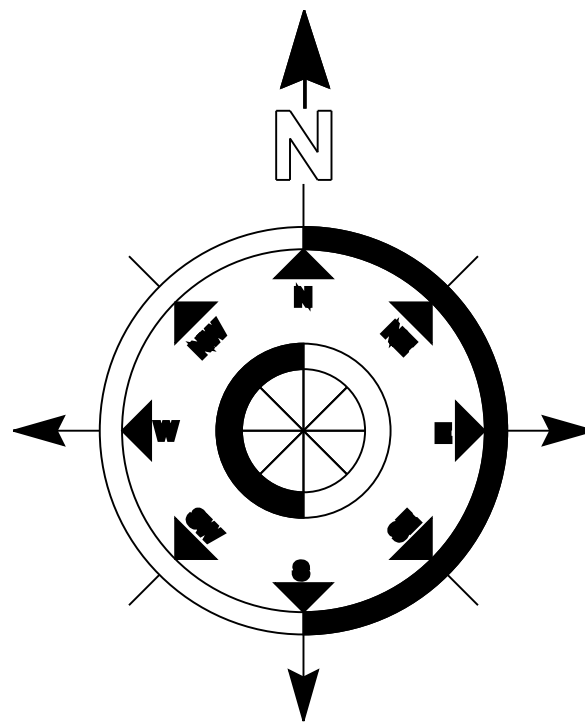


Pro.Ground Floor Plan

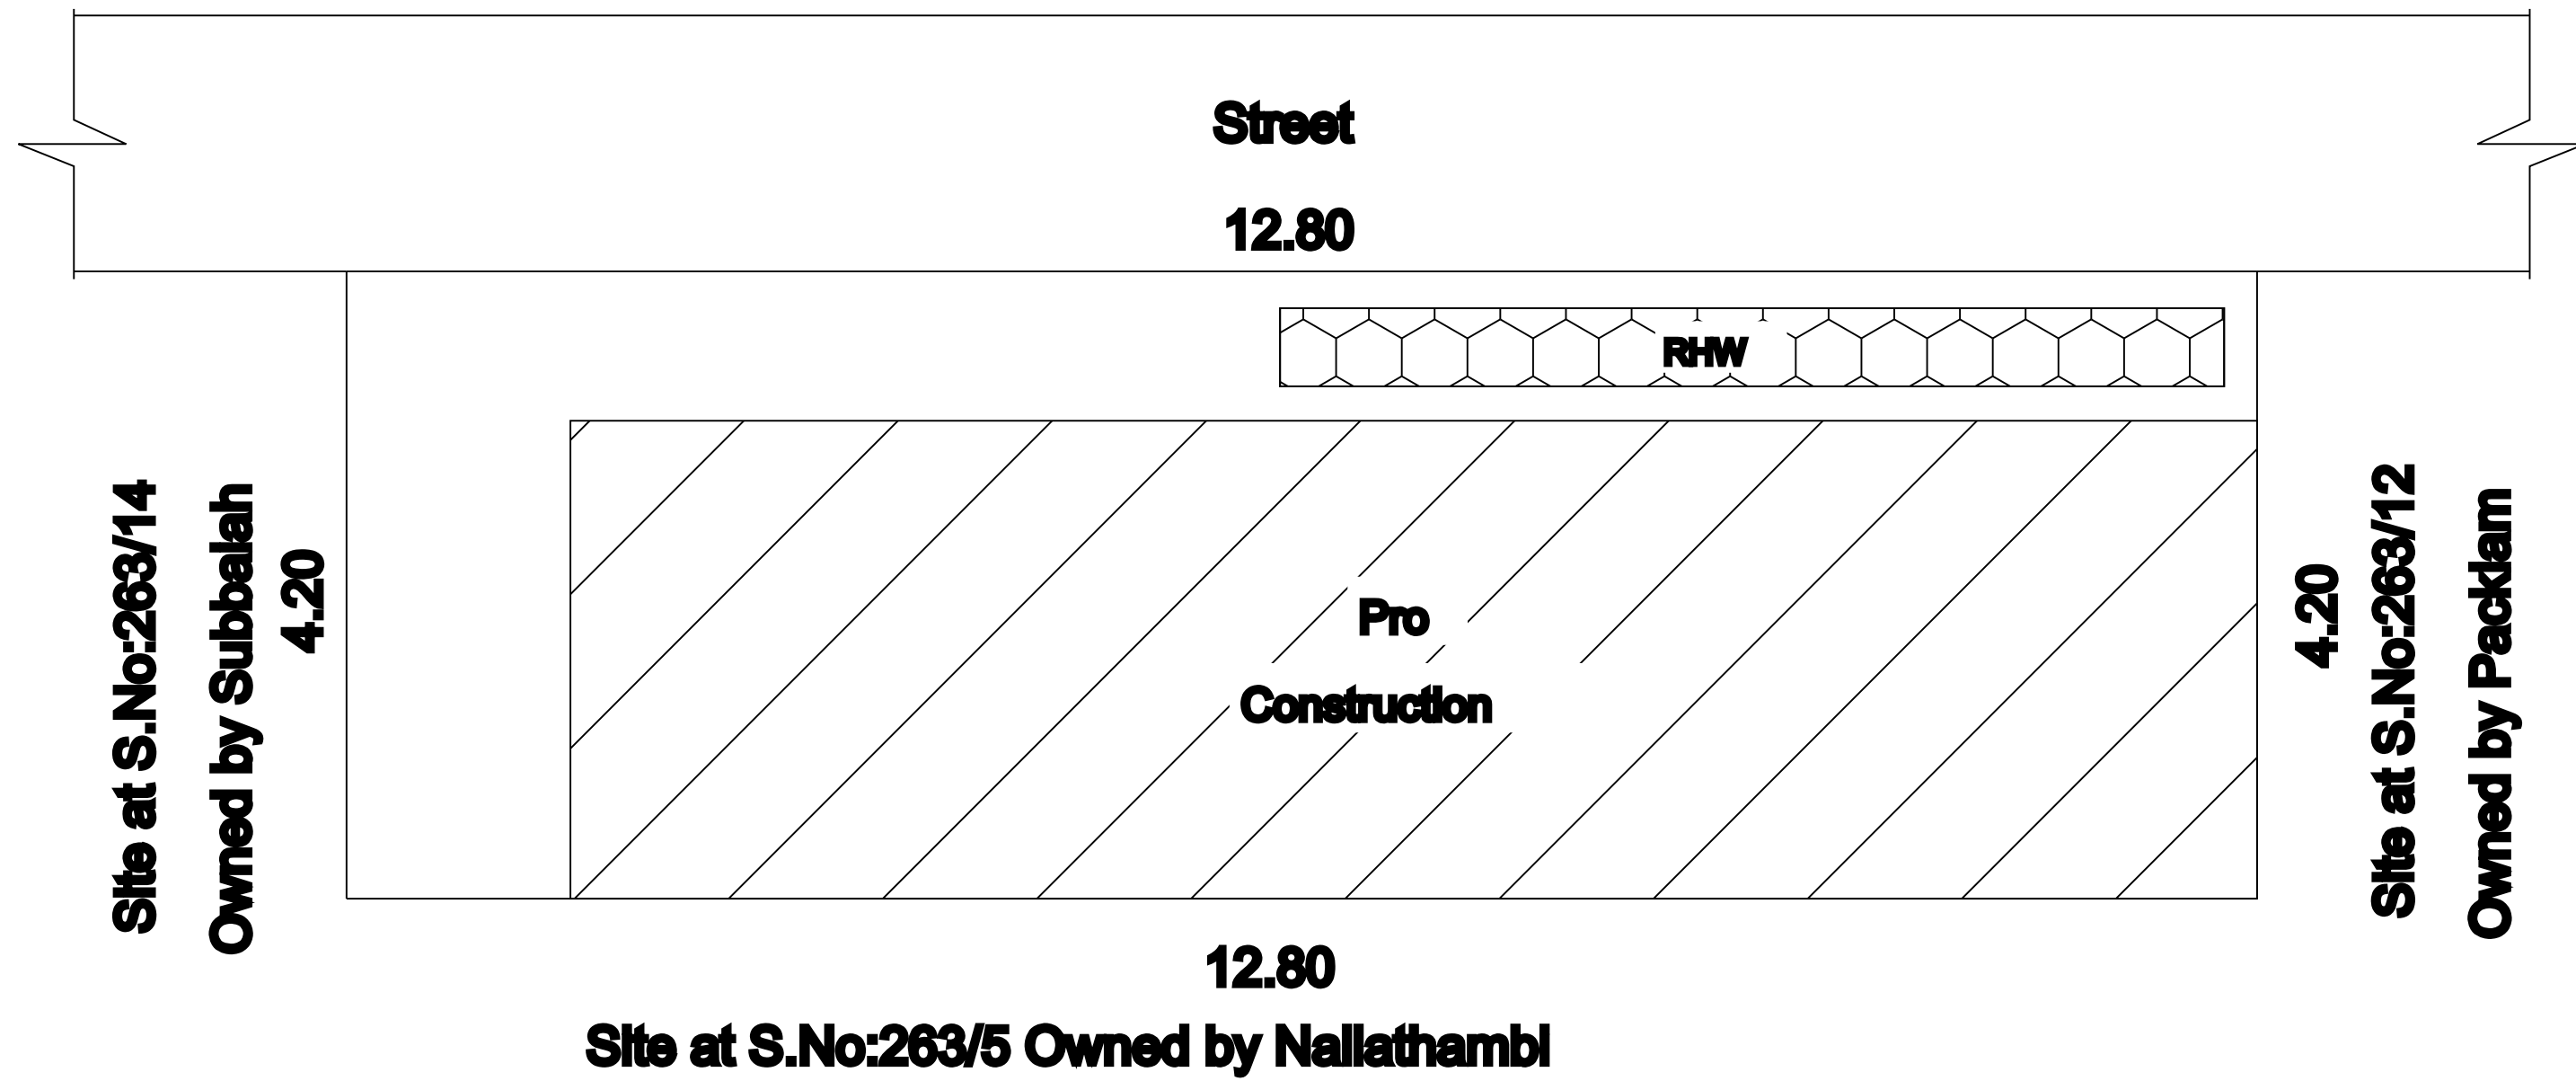


Site Plan

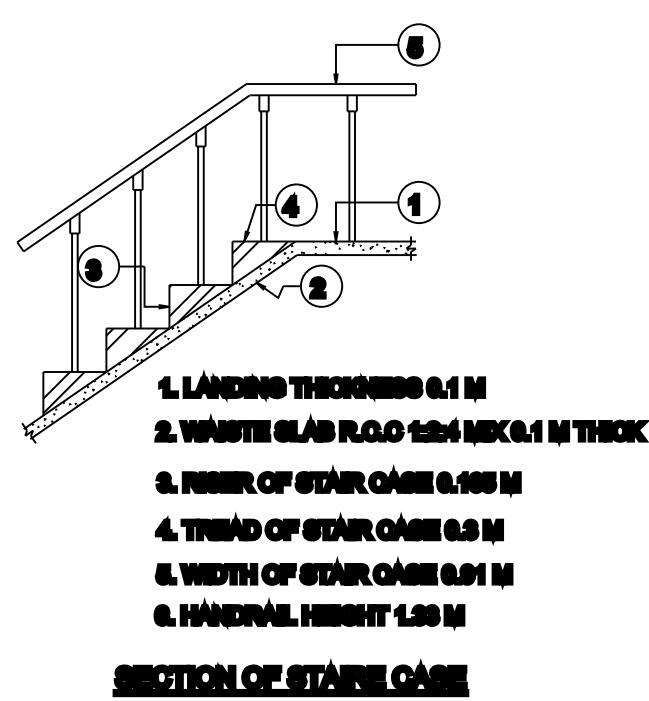


SECTION OF STAIRCASE

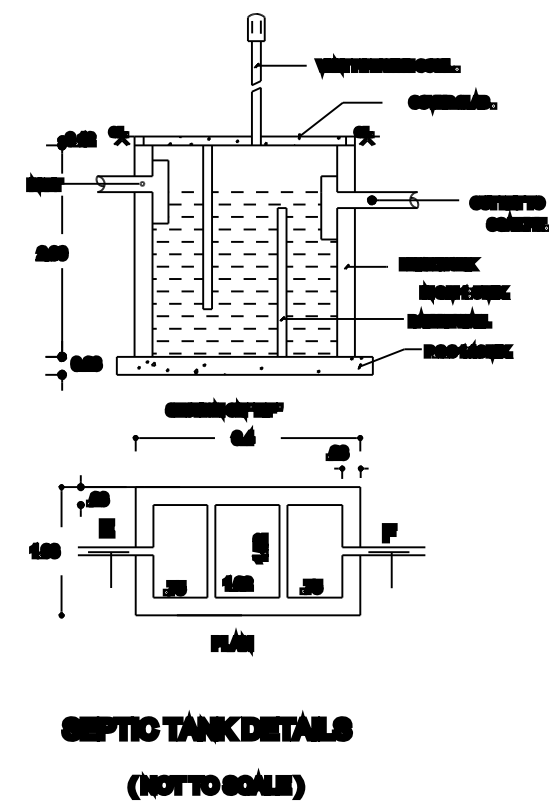


SEPTIC TANK DETAILS (NOT TO SCALE)

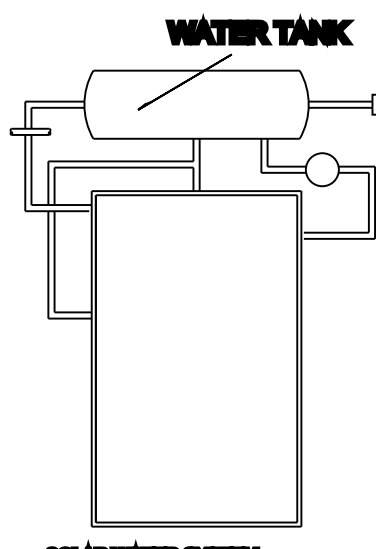

WATER TANK

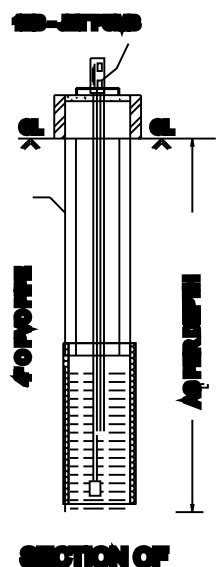

SECTION OF

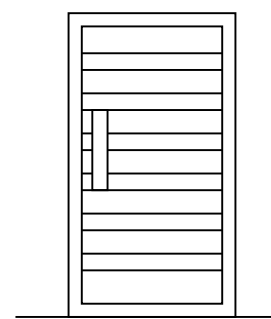

WICKET GATE