
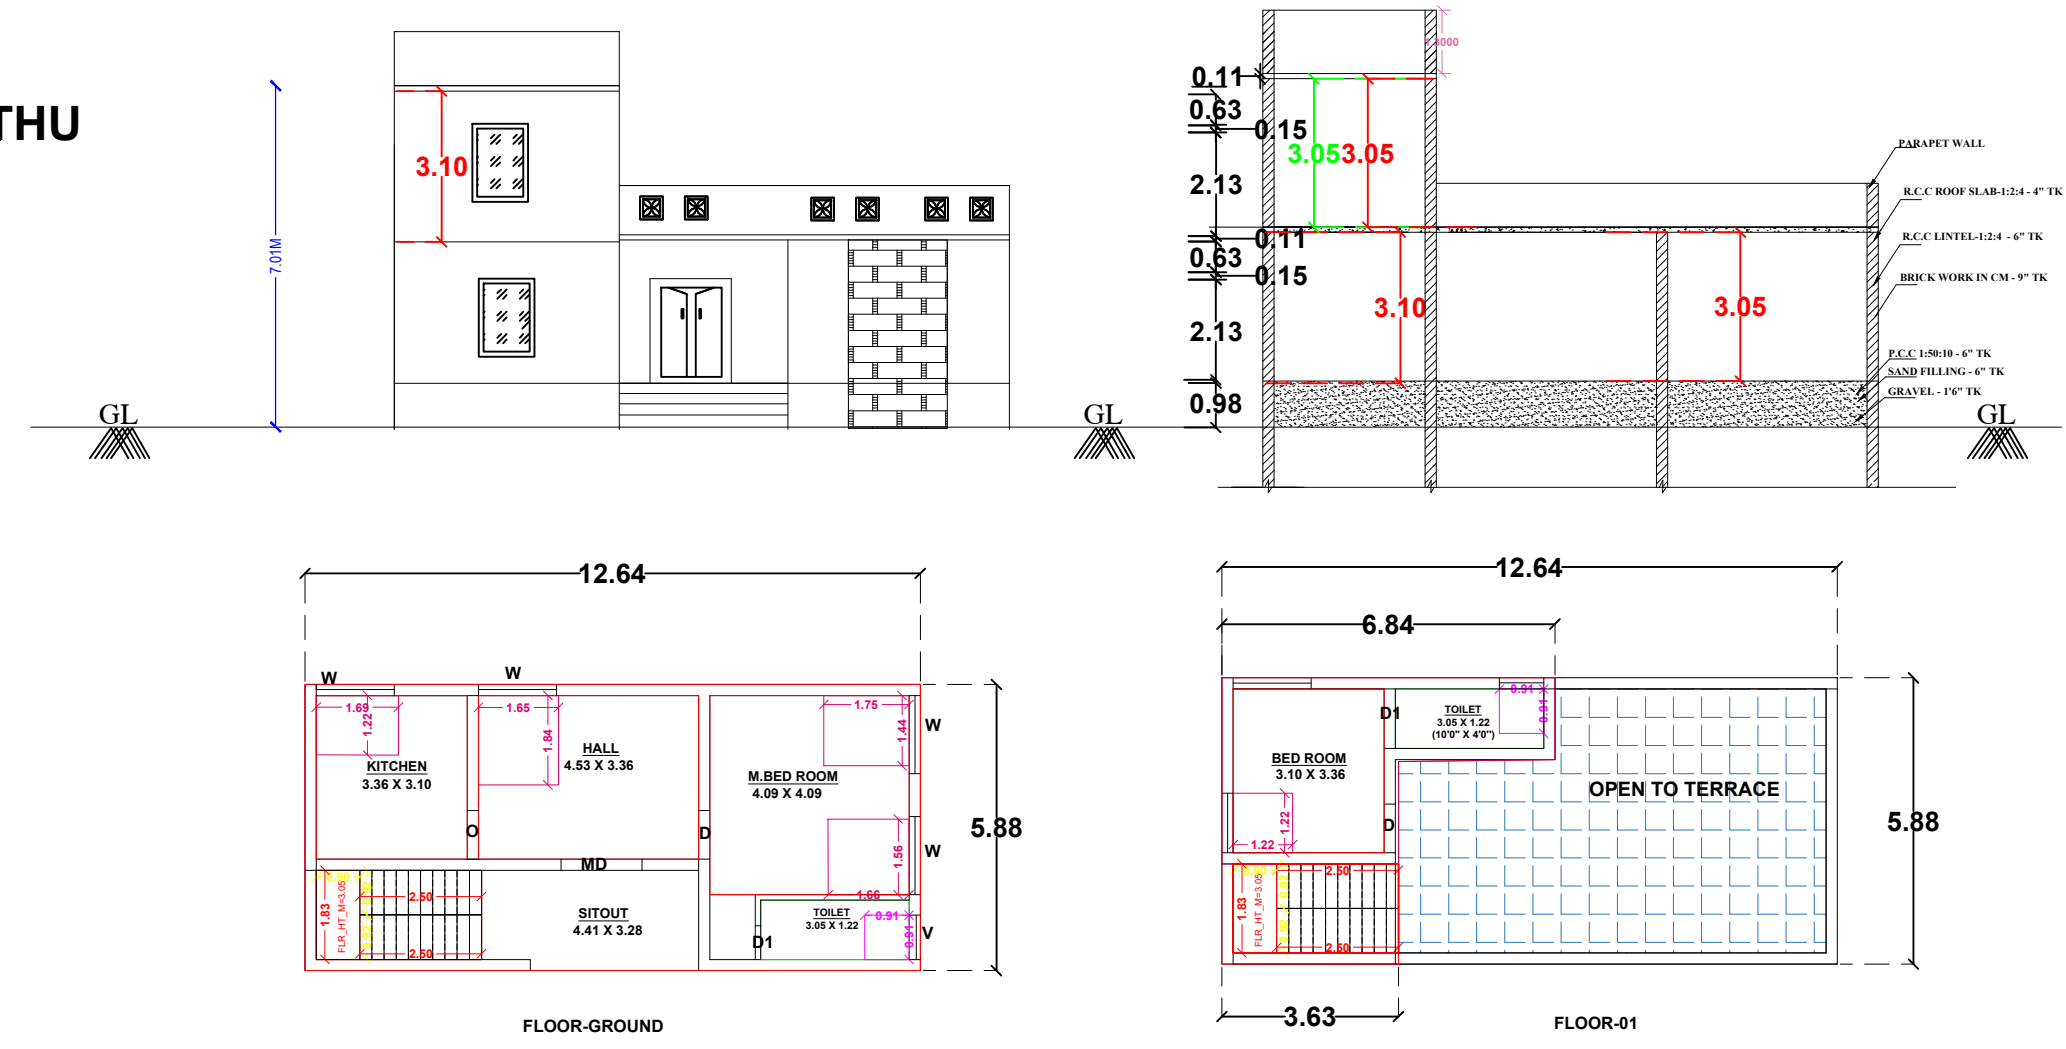




PLAN SHOWING THE PROPOSED CONSTRUCTION OF R.C.C ROOF GROUND AND FIRST FLOOR RESIDENTIAL BUILDING IN OLD S.NO:214/4,NEW S.NO:214/4A,OLD PATTa NO:1880,2013,NEW PATTa NO:2245, MILAGAN00R GROUP, MILAGAN00R VILLAGE MILAGAN00R PANCHAYAT, MANAMADURAI UNION & TALUK ,SIVAGANGAI DISTRICT.

SCALE : 1:100 (ALL DIMENSIONS ARE IN METRE).

NAME OF THE OWNER : Mrs.NAGALAKSHMI W/O MARIMUTHU

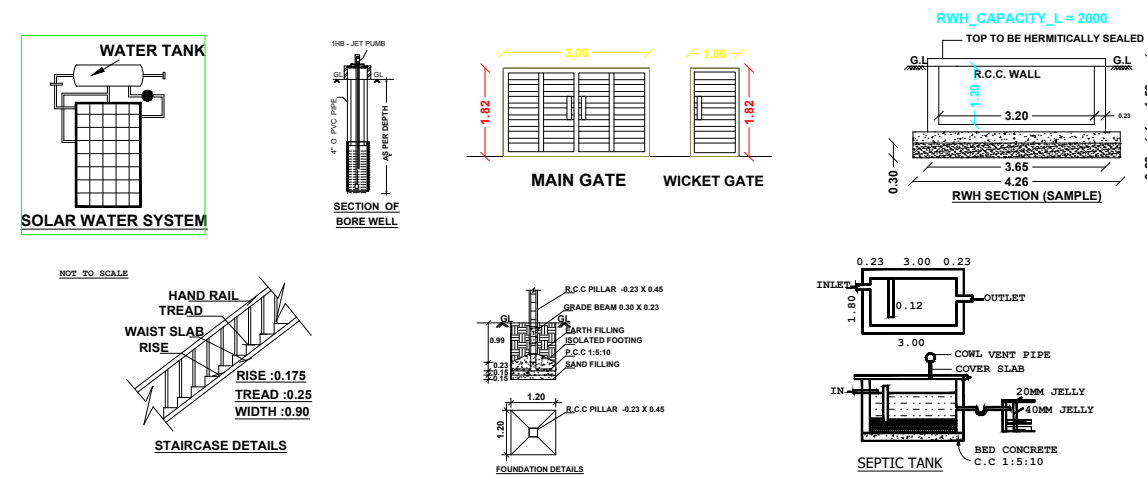


OFFICE USE:

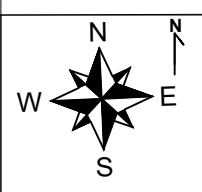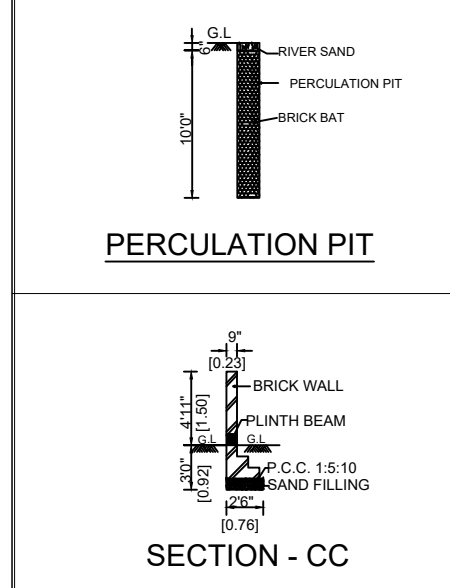

SITE PLAN

CHANNEL EAST WARD

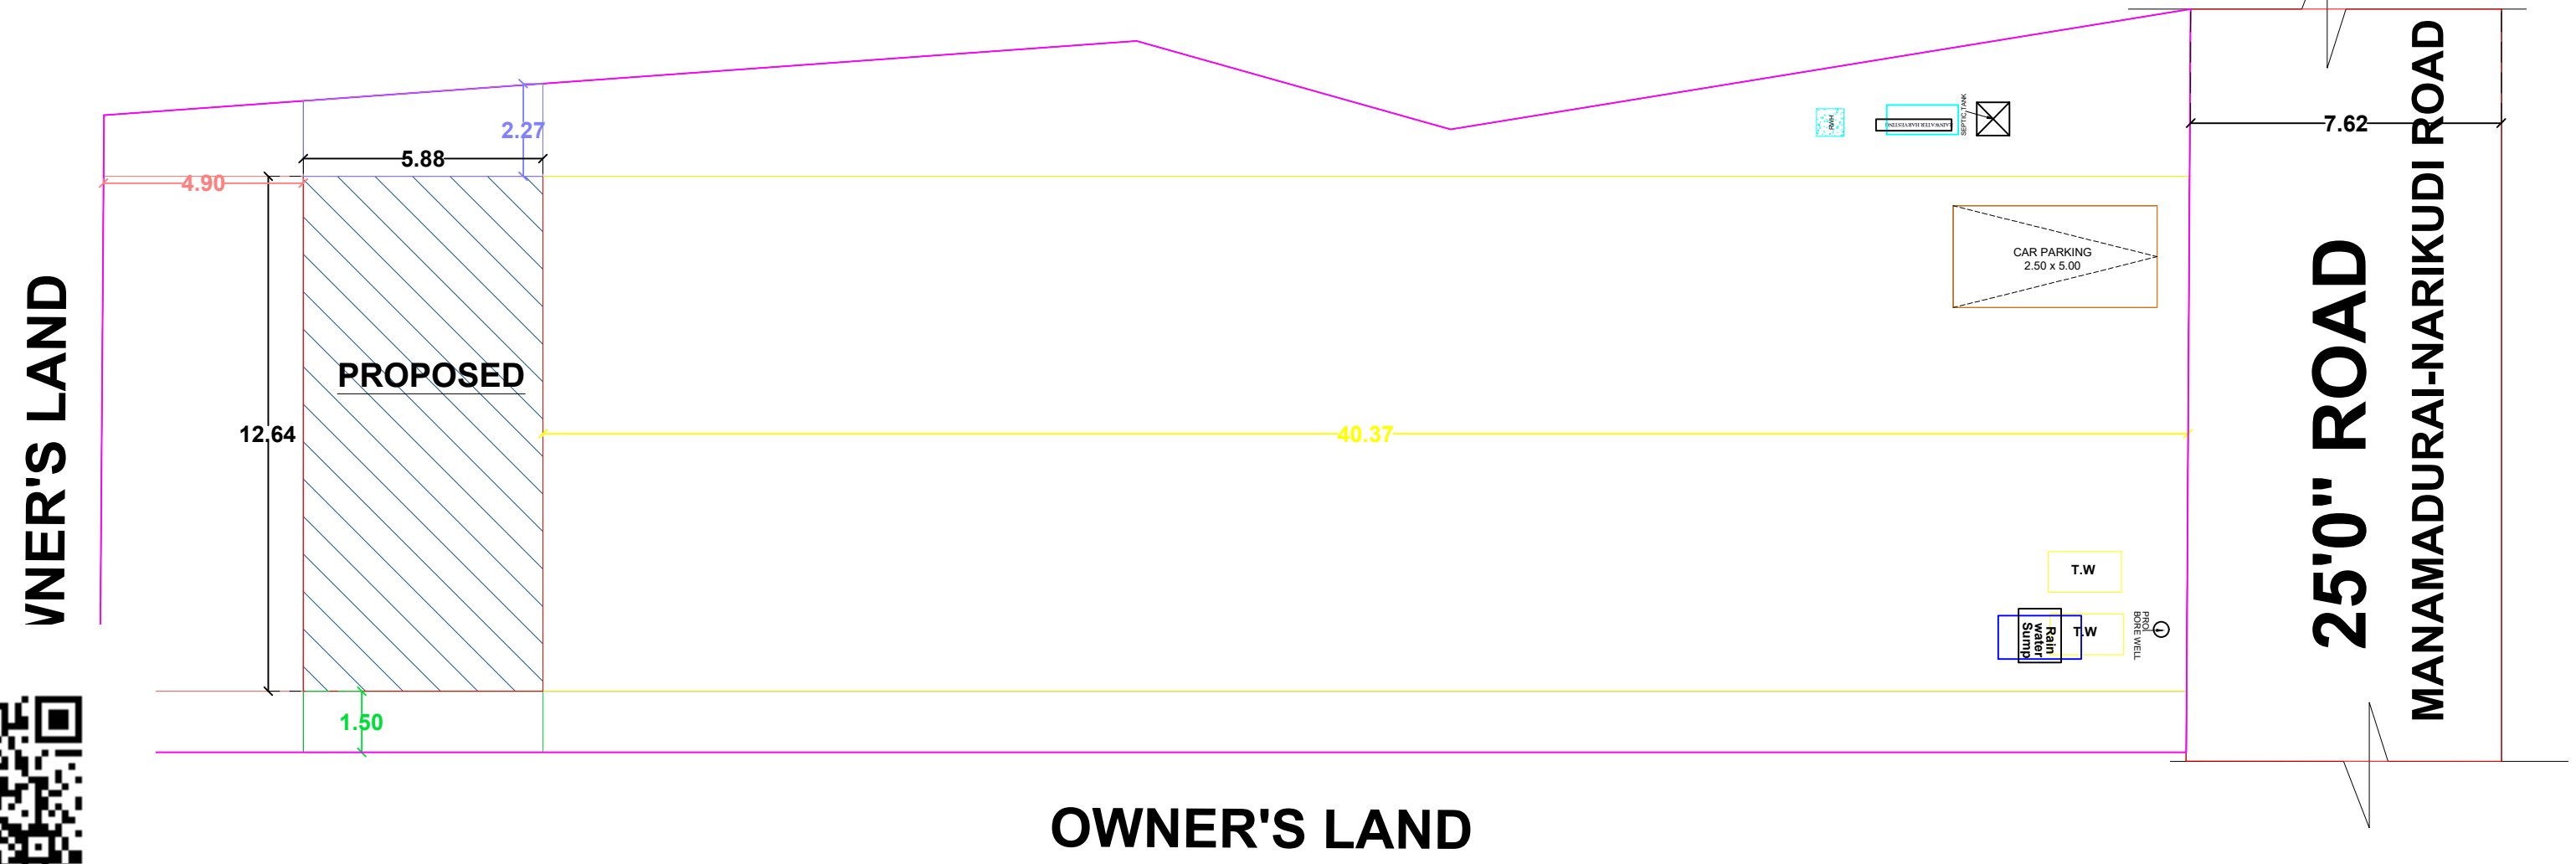

AREA DETAILS	SFT	SQM
SITE AREA	9145.41	849.63
PRO BUILD G.F	800.08	74.33
PRO BUILD F.F	288.36	26.79
OPEN AREA	8345.33	775.30
TOTAL AREA	1088.44	101.11
FSI	0.11	

JOINERY DETAILS	METRE
MD - CW DOOR	1.10 X 2.10
D - CW DOOR	0.90 X 2.10
W - CW WINDOW	1.22 X 1.22
V - VENTILATOR	0.90 X 0.60

Mrs.NAGALAKSHMI W/O . MARIMUTHU
APPLICANT:-
REGISTERED ENGINEER:

N. Suresh Kumar
E.N.SURESH KUMAR,D.C.E.B.E.
REGISTERED ENGINEER
REG. NO:185 / LS / 2022 / 00013
N.S HOMES, ILAYANKUDI ROAD,
MANAMADURAI,SIVAGANGAI DIST
Cell : 97906 27465

