




PLAN SHOWING THE PROPOSED CONSTRUCTION OF R.C.C. ROOF COMMERICAL BUILDING STILT FLOOR , FIRST FLOOR AND SECOND FLOOR AT SY.NO.191/1 & 191/2, OLD PATTa NO.944, NEW PATTa NO.959, PLOT.NO.64 @ 28, "SRI RAGHAVANANDHA NAGAR", IN PATHARAKUDI VILLAGE, MANAGIRI - SUKKANENDHAL GROUP, PATHARAKUDI PANCHAYAT, KALLAL UNION, KARAUKUDI TALUK, SIVAGANAGAI DISTRICT.

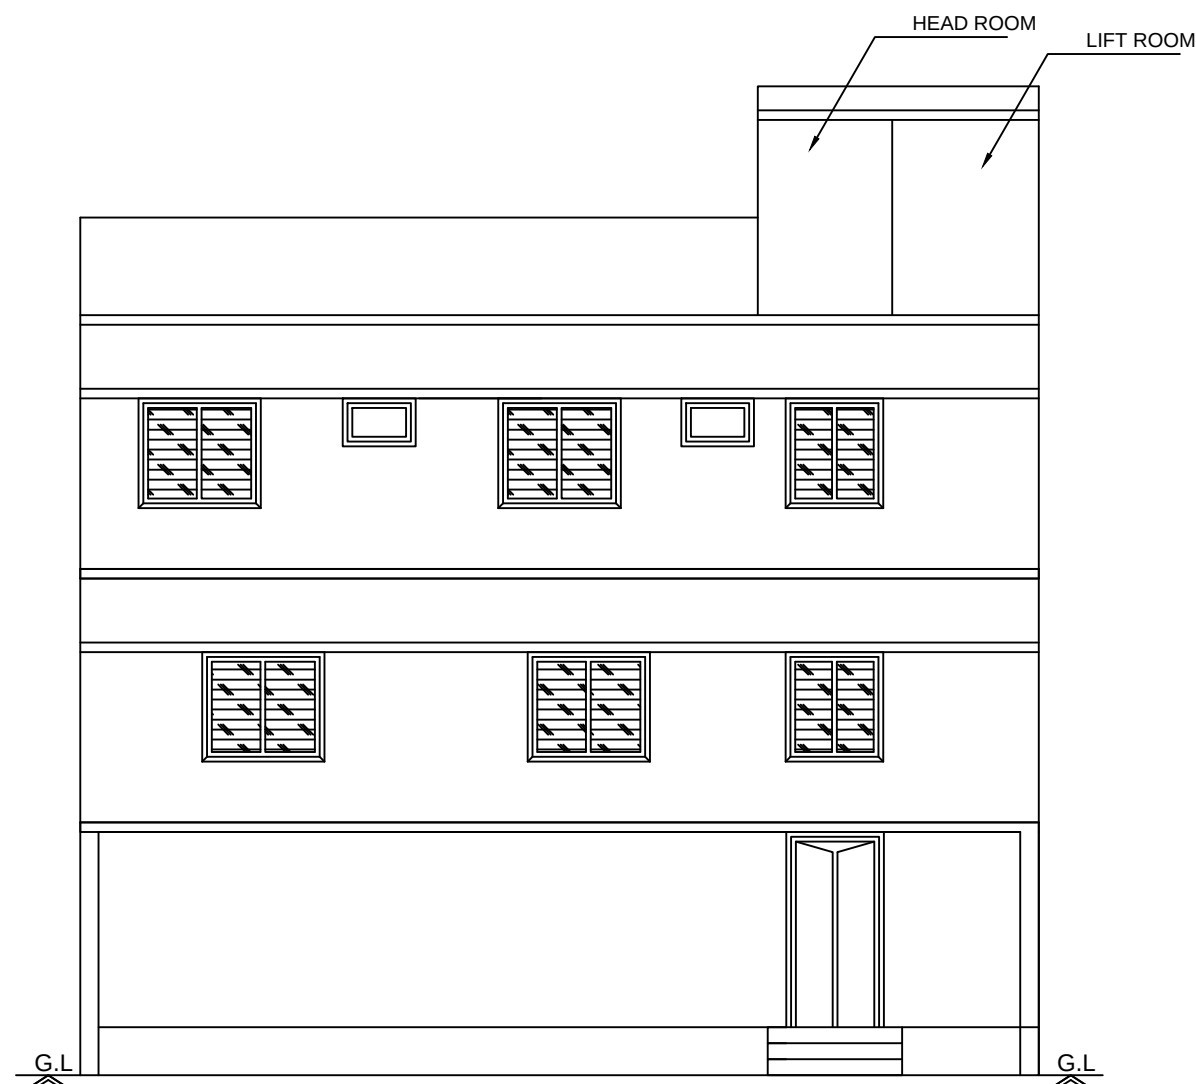


Front Elevation

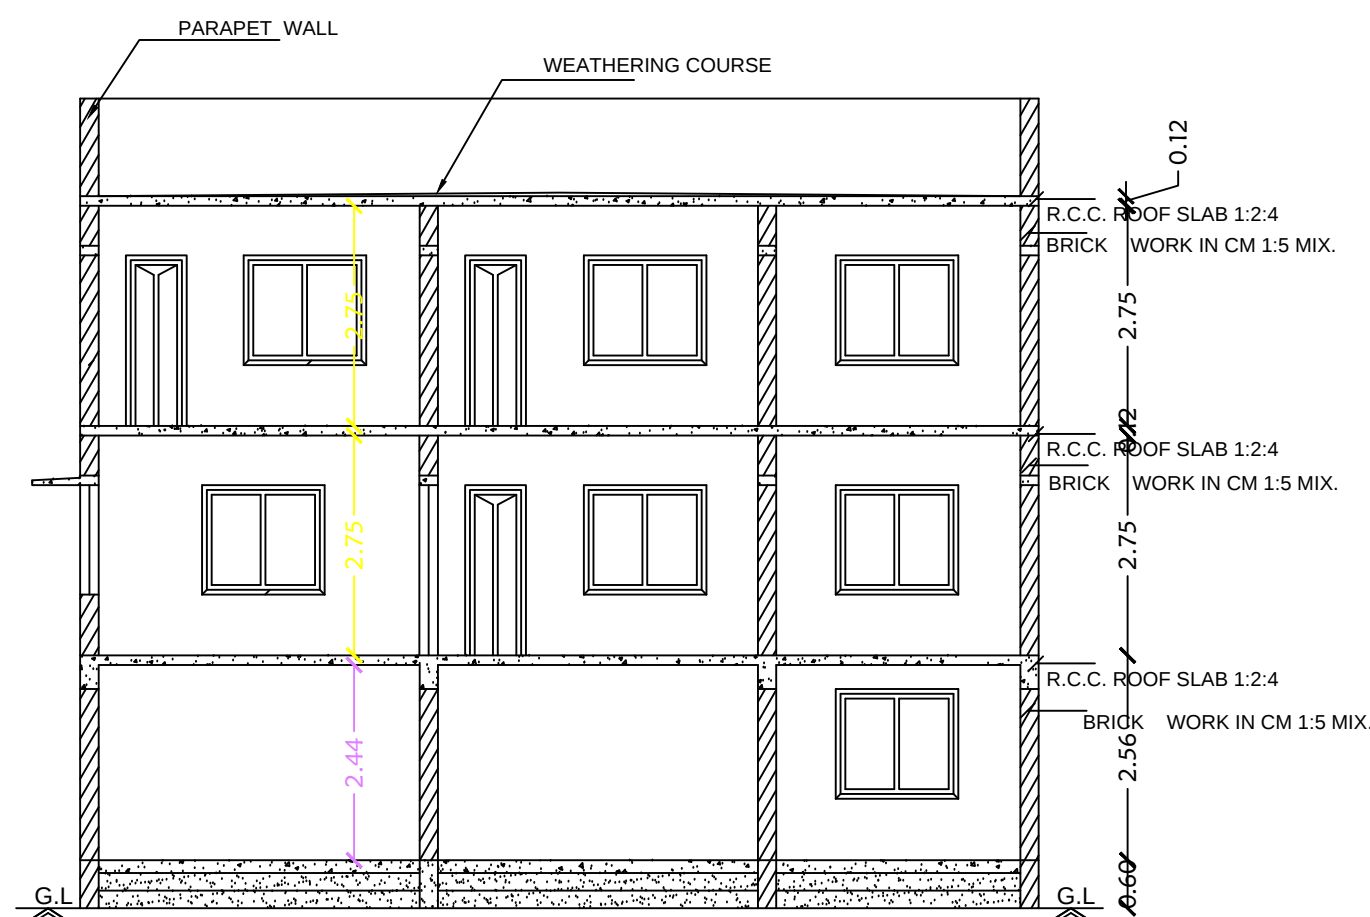


Section on-"AA"

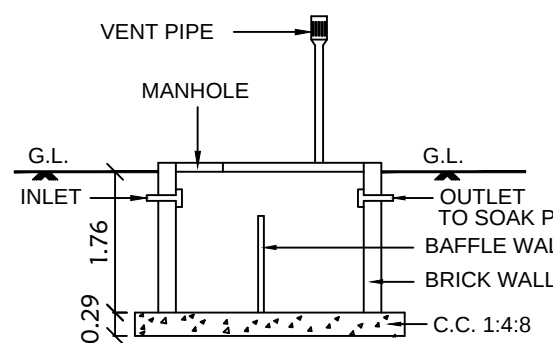


SECTION OF SEP. TANK

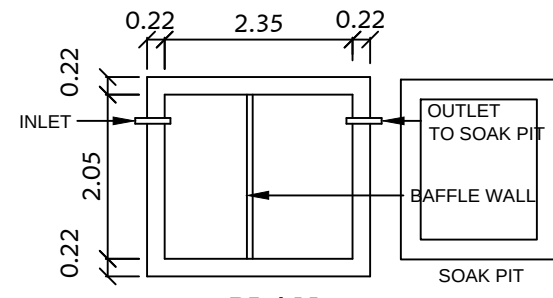


PLAN SEPTIC. TANK

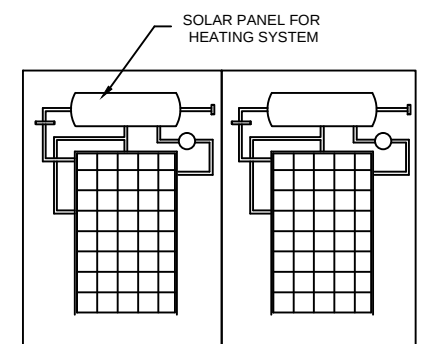


SOLAR HEATING SYSSTEM

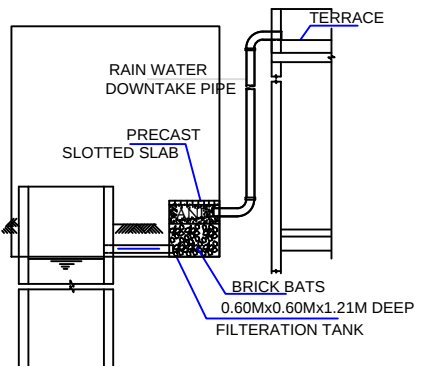


RAIN WATER HARVESTING SYSTEM

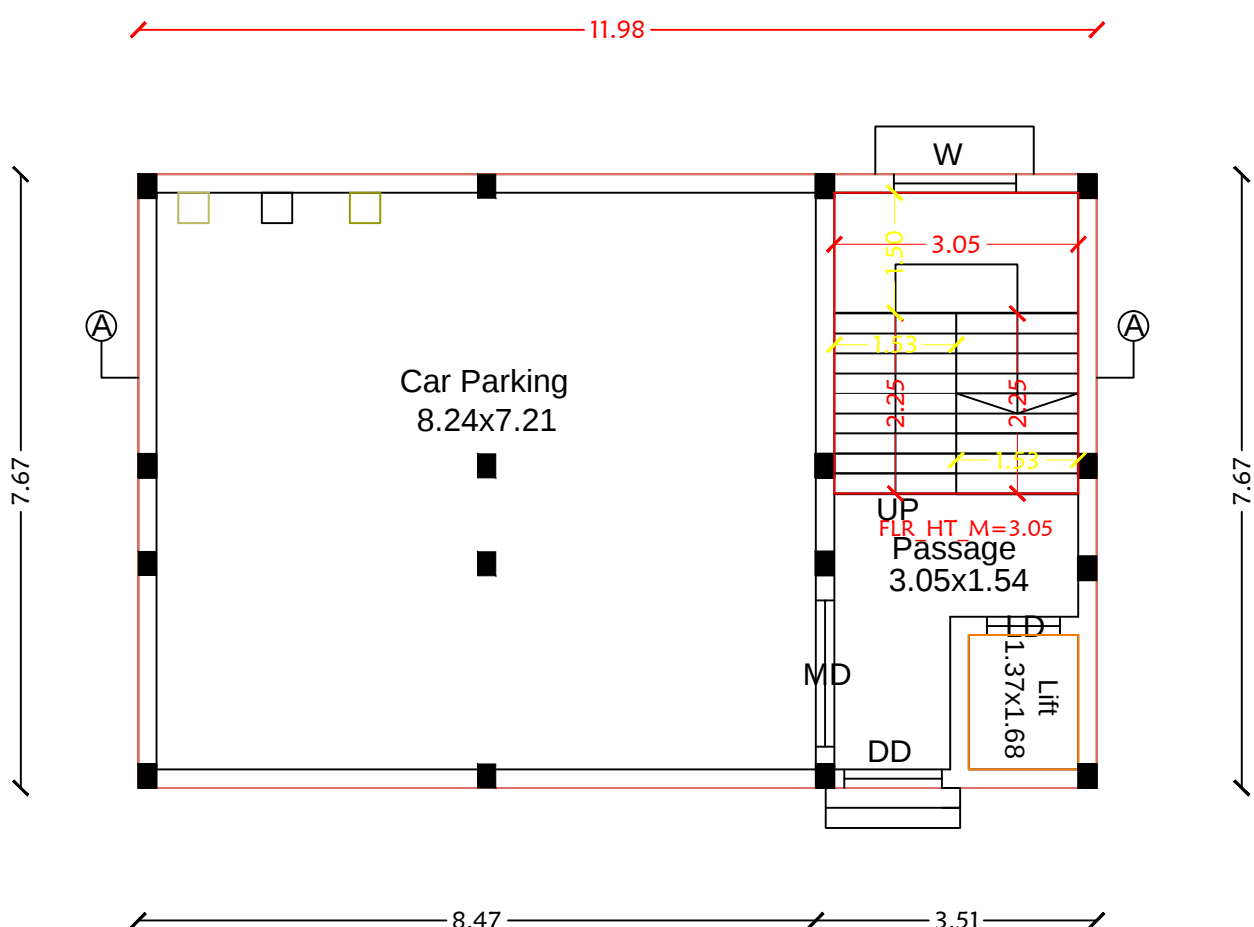


Stilt Floor

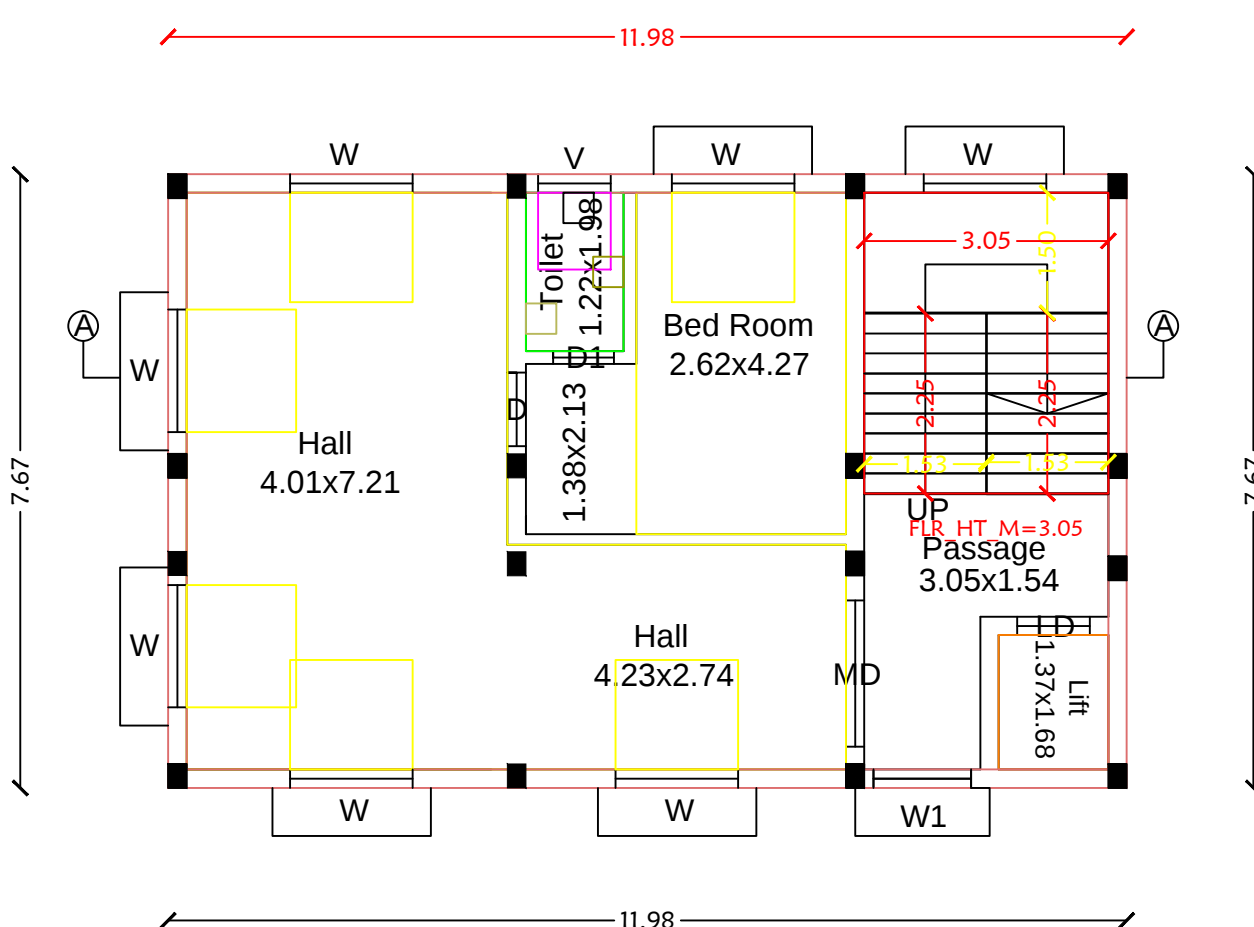


First Floor

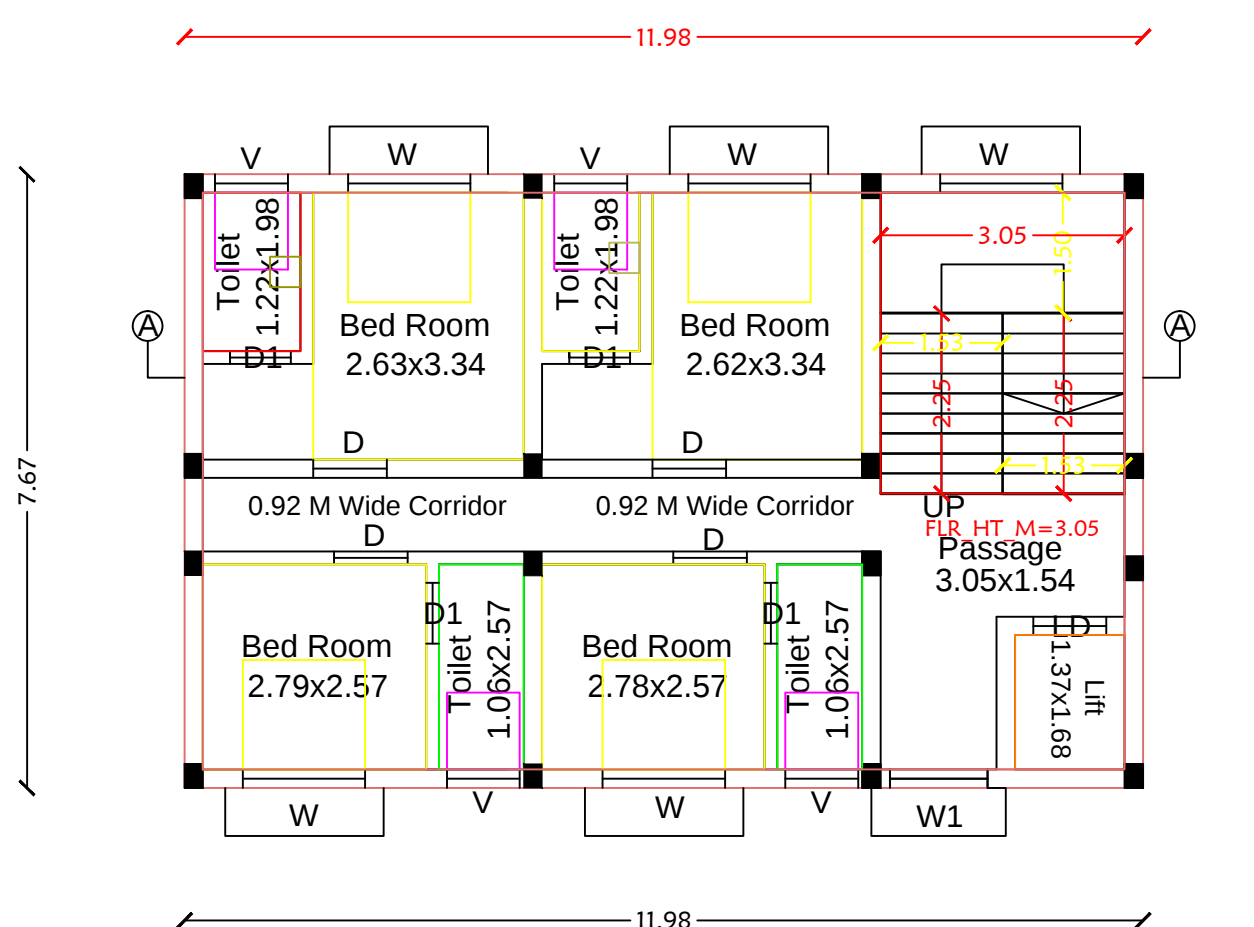


Second Floor

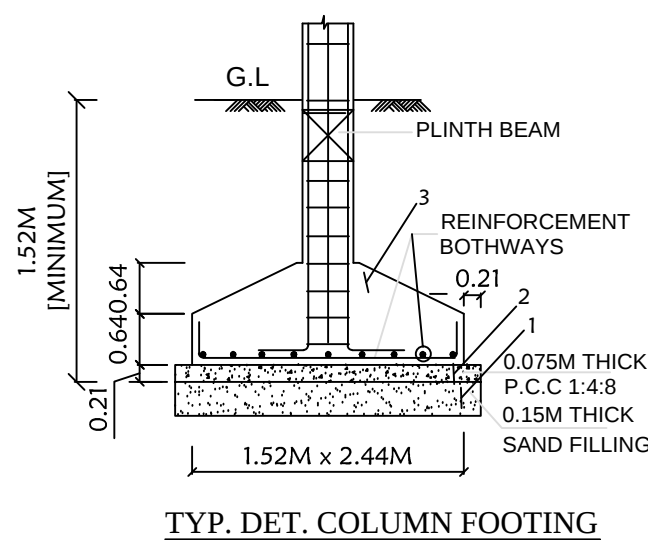


TYP. DET. COLUMN FOOTING

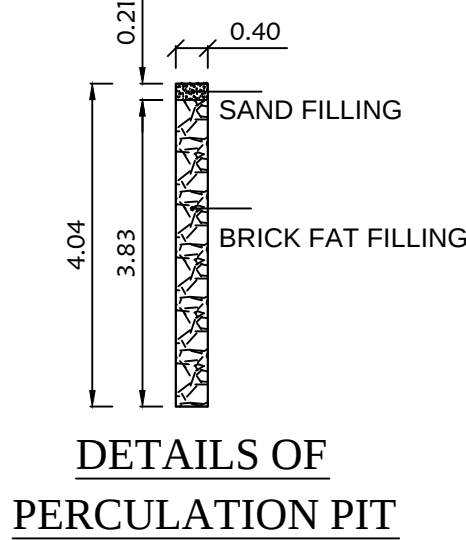


DETAILS OF PERCULATION PIT

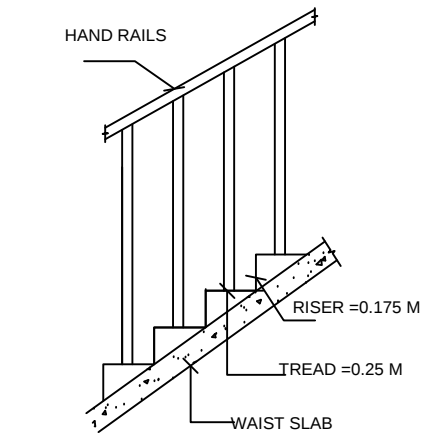

STAIR CASE DETAILS

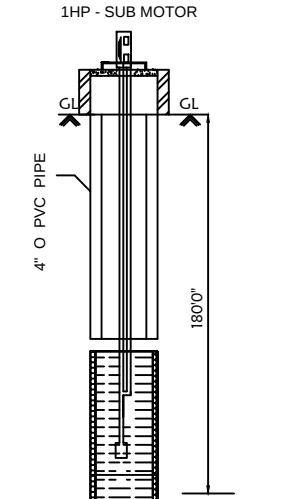

Bore Well Details

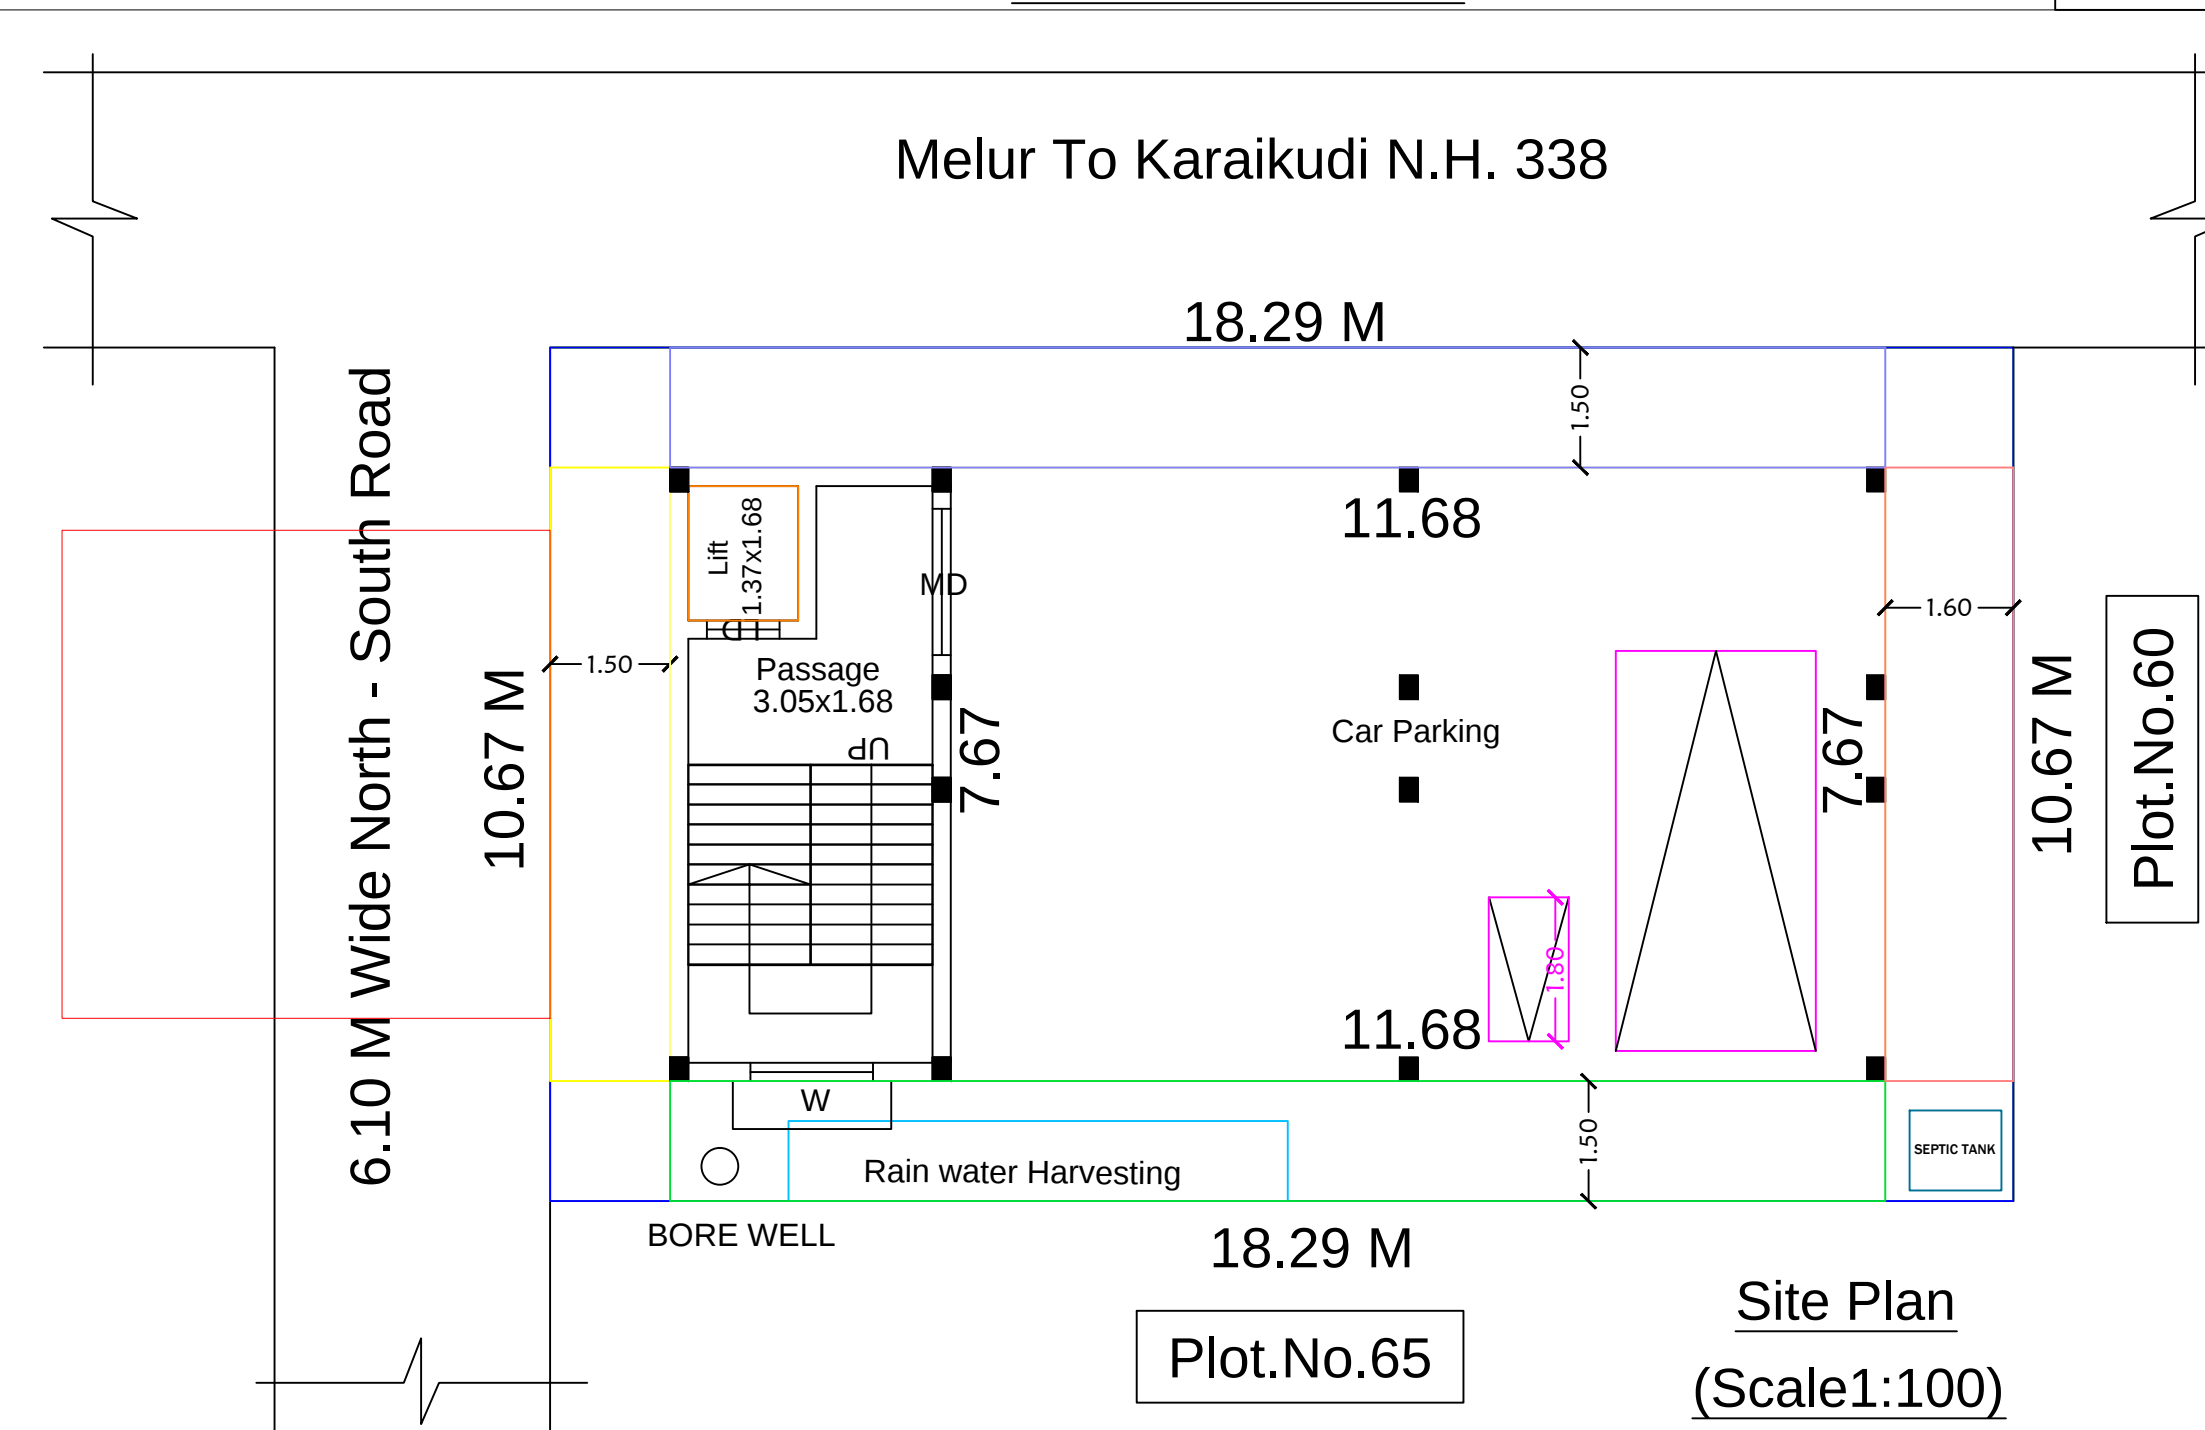

Site Plan (Scale1:100)

LEGEND	FEET	METRE
RD, D DOOR	3'0"x7'0"	0.92x2.13
MD MAIN DOOR	6'0"x7'0"	1.83x2.13
D1 DOOR	2'6"x7'0"	0.76x2.13
AO ARCH OPEN	3'0"x7'0"	0.92x2.13
W WINDOW	5'0"x4'6"	1.52x1.37
V VENTILATOR	3'0"x2'0"	0.92x0.60

AREA DETAILS	SQ.FT.	SQ.M.
As Per Document	2100.00	195.10
As Per Patta	2100.00	195.10
As Per Site	2100.00	195.10

PLINTH AREA DETAILS		
Stilt Floor Area (Non FSI)	989.09	91.89
First Floor Area	989.09	91.89
Second Floor Area	989.09	91.89
Open Space Area	1110.91	103.21

FSI DETAILS	PROPOSED	PERMISSIBLE
Total Plinth Area Plot Area 183.78 195.10	0.94	2

OWNER'S NAME & SIGN:-

Thiru. P.Muthu Mohan Doss
S/o. Thiru.Ponnaiah

ENGINEER:-

V. Muthu

Ln.Er.V.Muthu, B.E.,M.I.E.,F.I.V.M.Sc. (Valuation)..
Registered Valuer, (I.T.) Reg.No.07/2004-05 (Wealth Tax) / IBB1
Chartered Engineer, Structural Engineer,
Karaikudi Municipality Registered Engineer Grade -I
D.T.C.P. & Collectorate Panel Engineer
M.R. CONSTRUCTIONS
No.25, " Ever Green Complex", College Road,
Karaikudi-2, Sivagangai District.
Cell:- 94432-26127 , 63798-91035



Ln.Er.V.Muthu B.E.,M.I.E.,F.I.V.,M.Sc., (RV)
MR CONSTRUCTIONS
No.25, Ever Green Complex, College Road
Karaikudi-630 002
Mob:94432 26127 ,6379891035

