




PLAN SHOWING THE PROPOSED CONSTRUCTION OF A RCC ROOF RESIDENTIAL AND COMMERCIAL BUILDING UDR S.NO:45/9B, NEW PATTAN
NO:2028, S.NO:45/50, PLOT NO:98, BALAJI GARDEN, POOVANTHI VILLAGE, POOVANTHI PANCHAYAT, THIRUPPUVANAM
PANCHAYAT UNION, THIRUPPUVANAM TALUK, SIVAGANGAI DISRTICT.

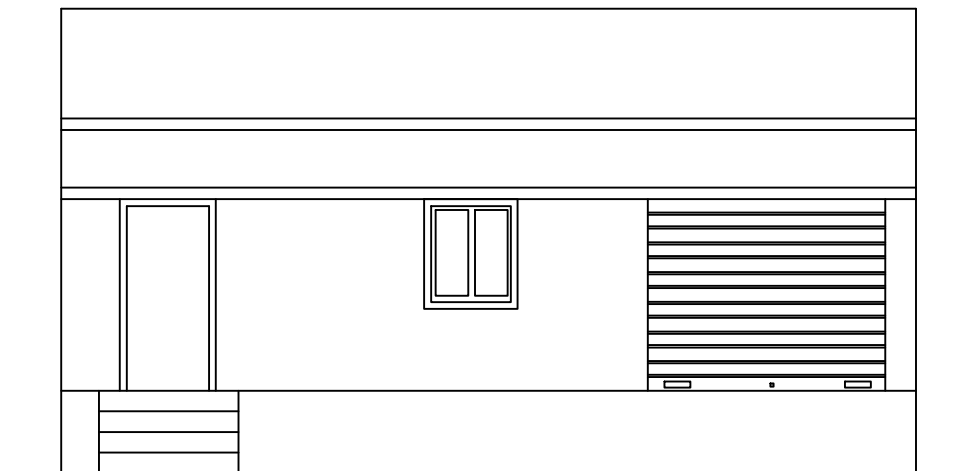


ELEVATION

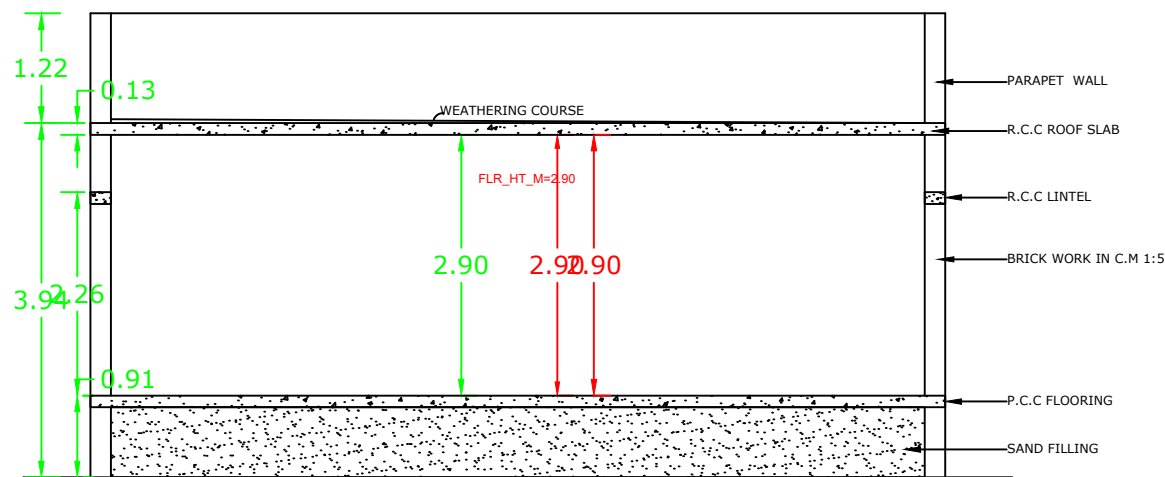


SECTION ON A-A

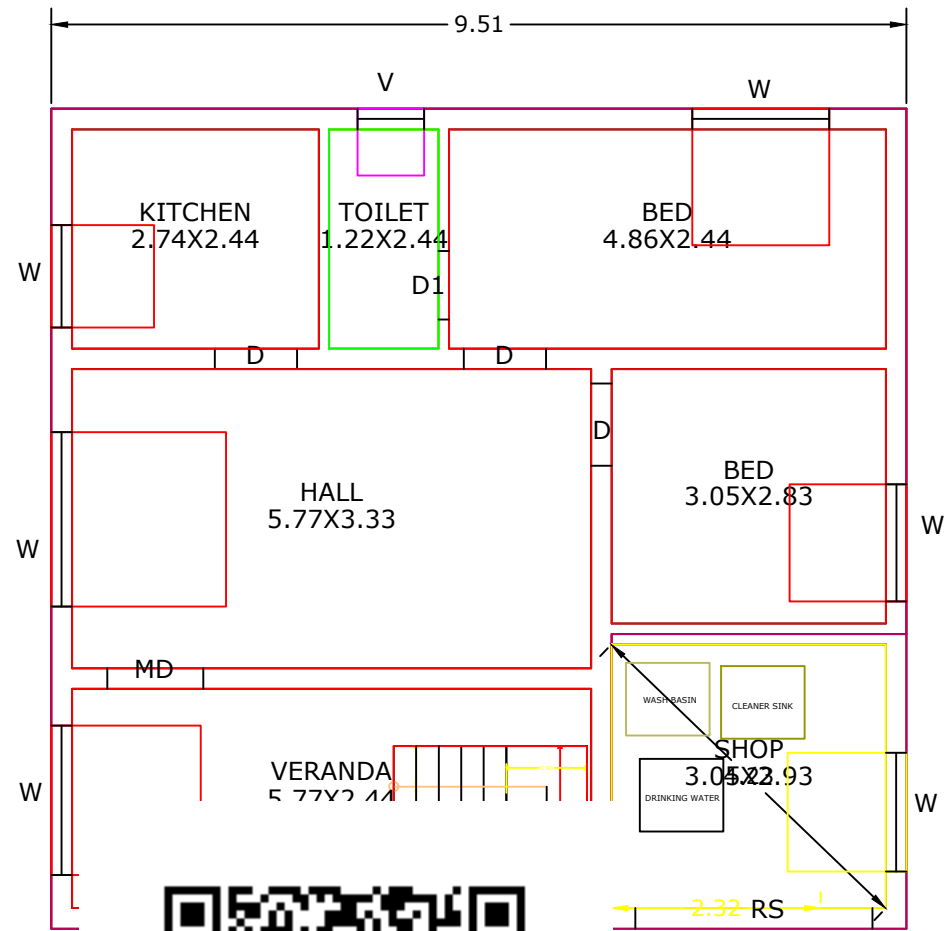


FLOOR PLAN

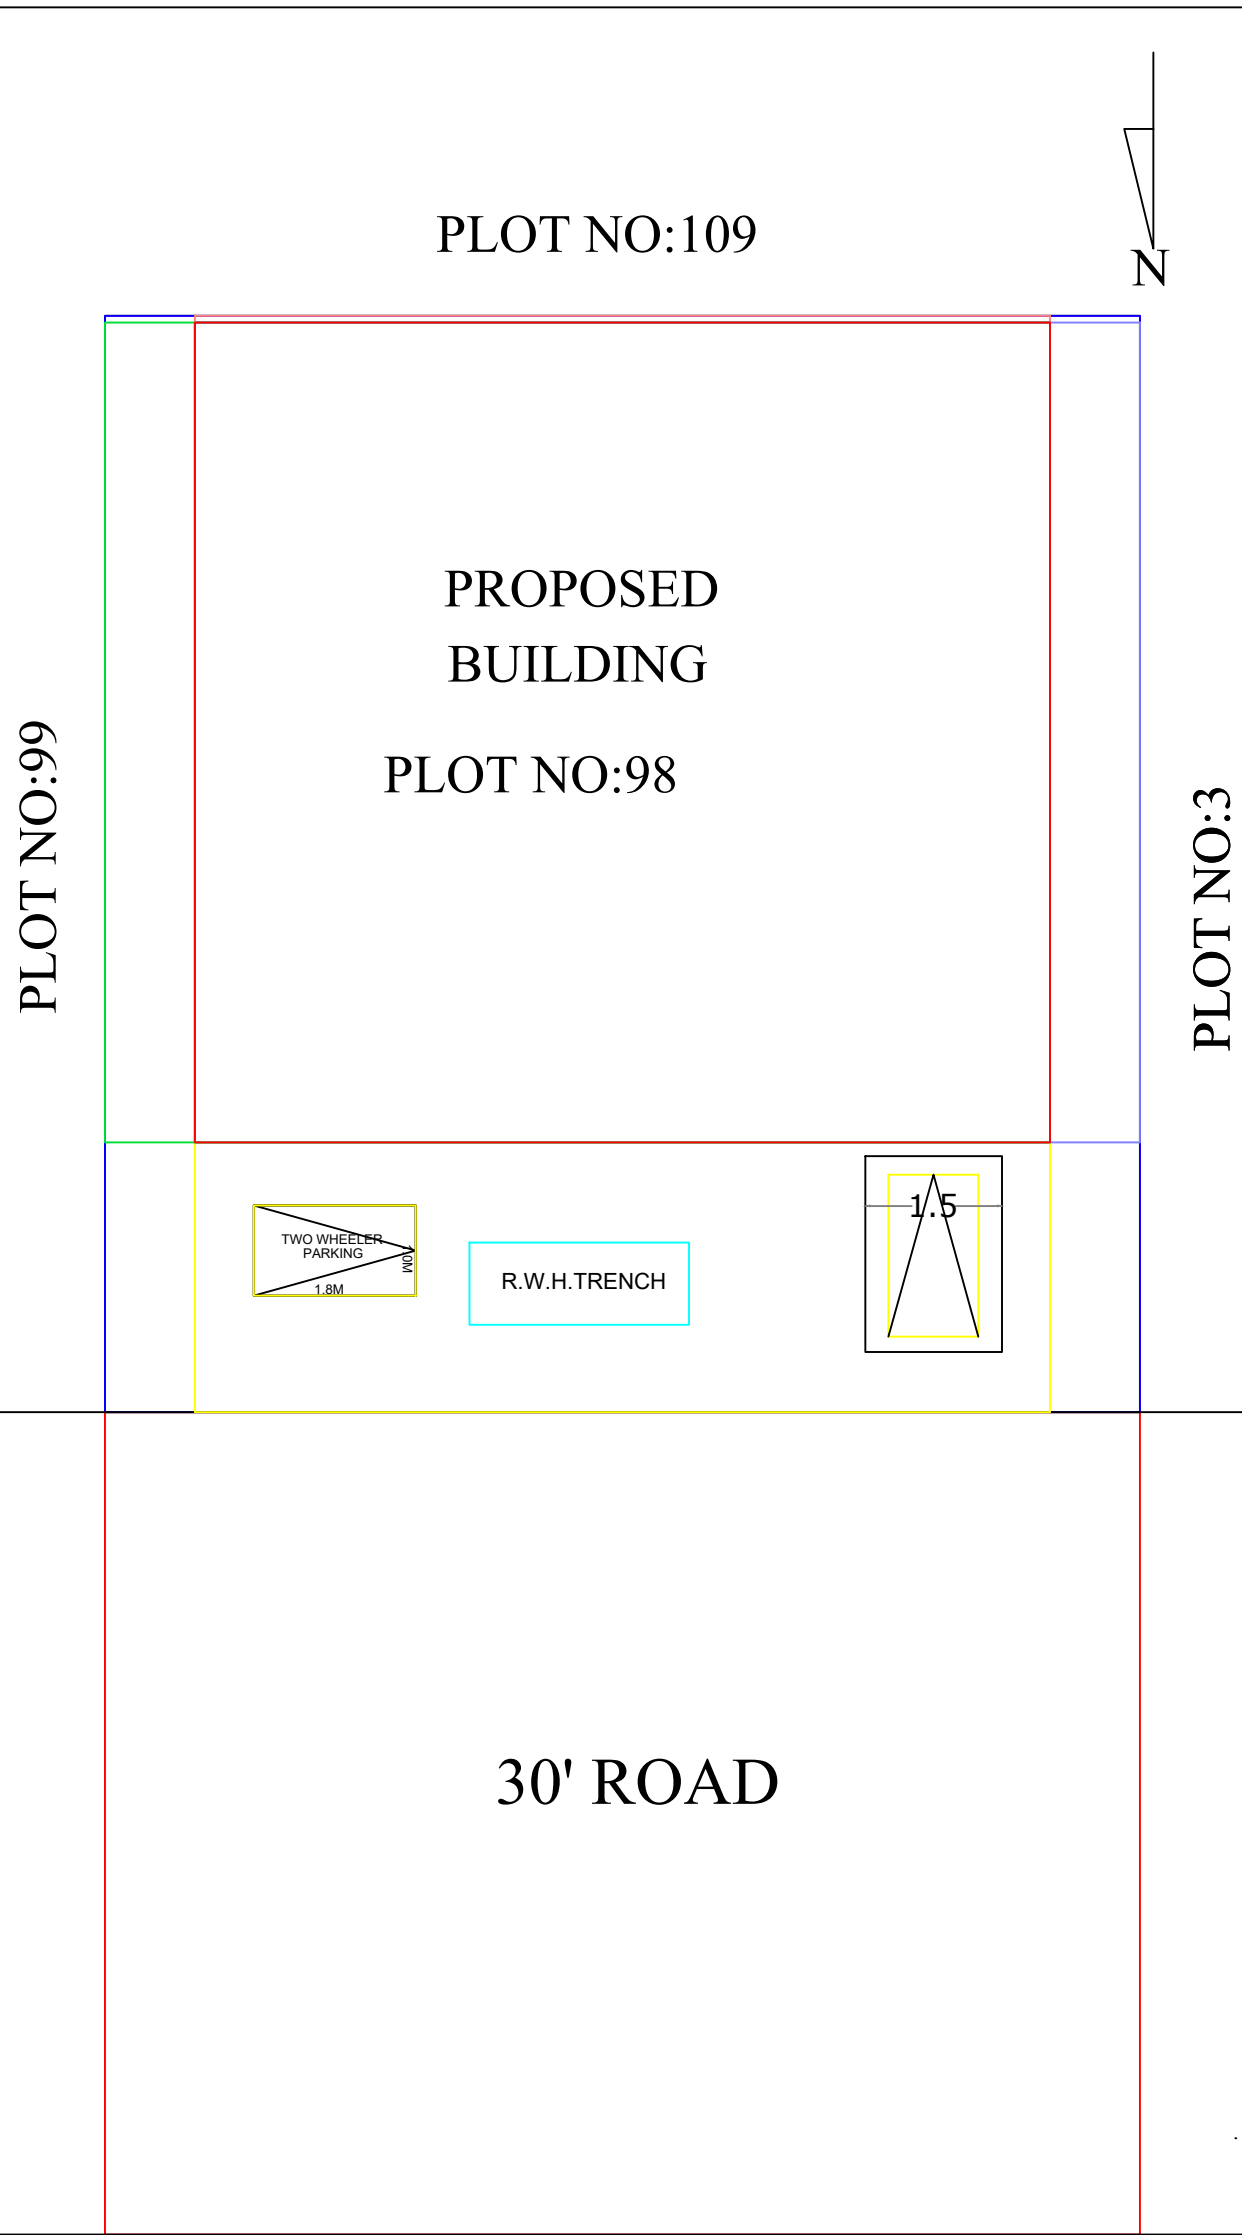


SITE PLAN

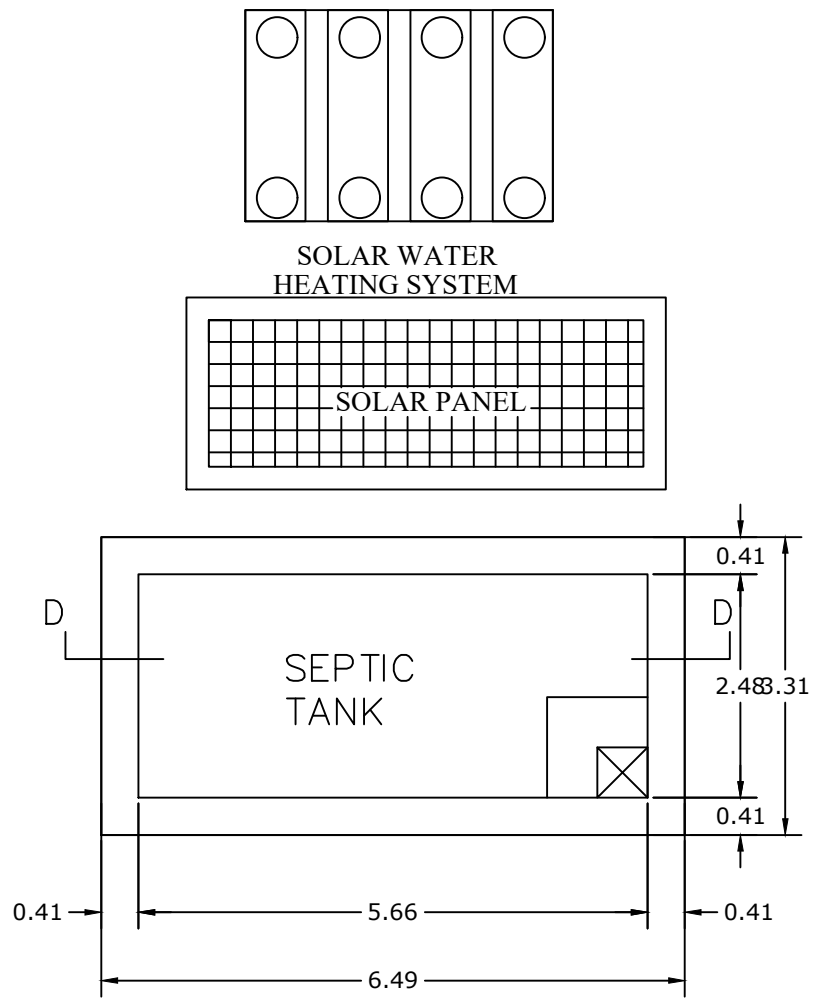


PLAN OF SEPTIC TANK
SCALE 1"=2'-0"

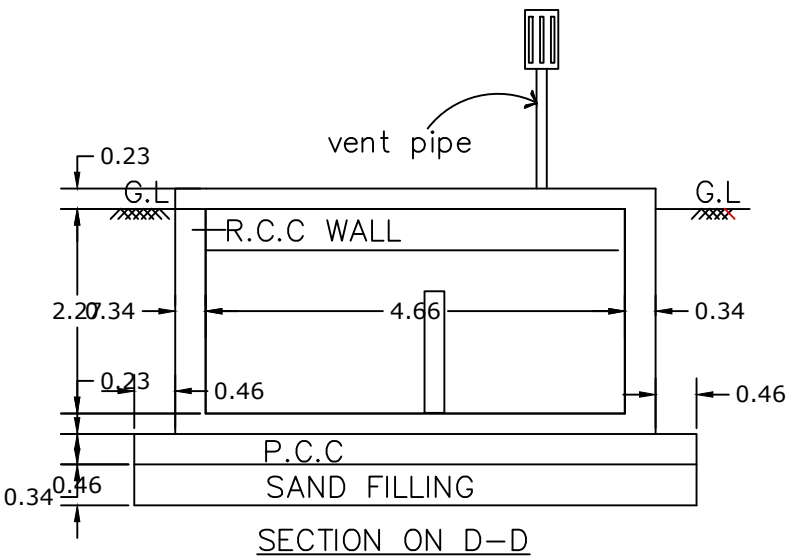

SECTION ON D-D

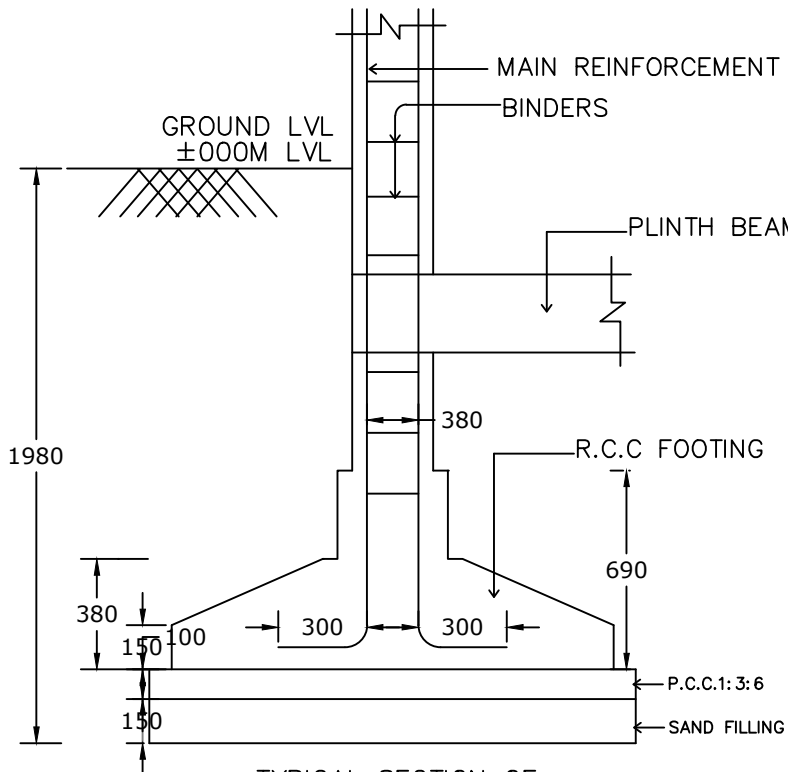

TYPICAL SECTION OF
R.C.C COLUMN FOUNDATION
SCALE : 1" = 2'-0"

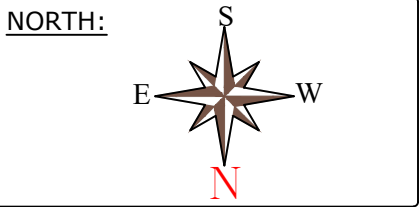

AREA DETAILS:

	Sq.Ft	Sq.m
TOTAL AREA OF SITE (AS PER DOCUMENT)	1510.00	140.28
PRO.GROUND FLOOR AREA (RESIDENTIAL)	817.30	75.93
PRO.GROUND FLOOR AREA (COMMERCIAL)	115.60	10.74
TOTAL AREA	932.90	86.67
OPEN AREA	577.10	53.61

JOINERY:

MD	>	3'6"	X	7'0"
D	>	3'0"	X	7'0"
D1	>	3'0"	X	7'0"
D2	>	2'6"	X	7'0"
W	>	4'6"	X	4'0"
W1	>	4'6"	X	2'6"
V	>	2'6"	X	2'6"

REGISTER ENGINEER:

Er.N.SRINIVASA RAMANUJAM DCE.,
Consulting & Licensed Engineer
Construction Engineer D.T&CP
REG No - CE/SVG DIST/34/2021
7B,Swamy Sannathi Street
THIRUPPUVANAM -630 611,sivagangal Dist.
Cell : 98421 14028 ,94871 24028

CLIENT

A.29261

A.RAMAR

FSL :
Floor Space Index = $\frac{86.67}{140.28} = 2=0.618$

OFFICE USE :