

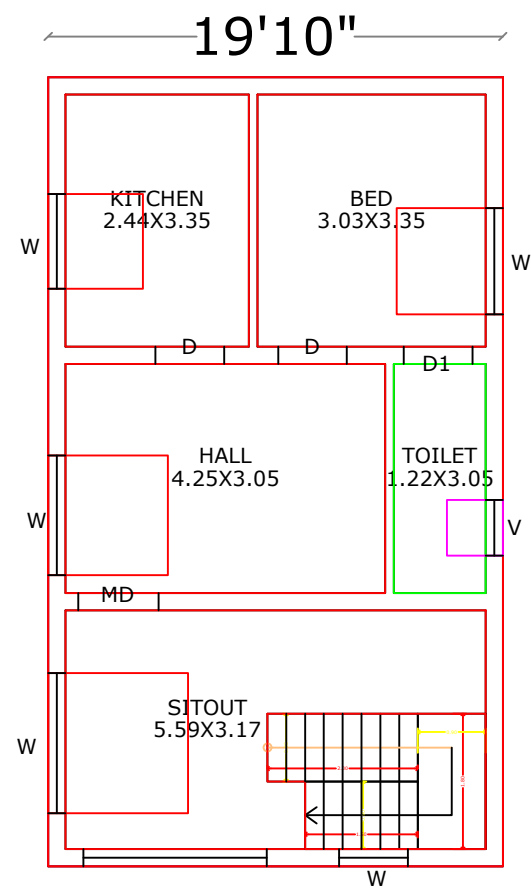
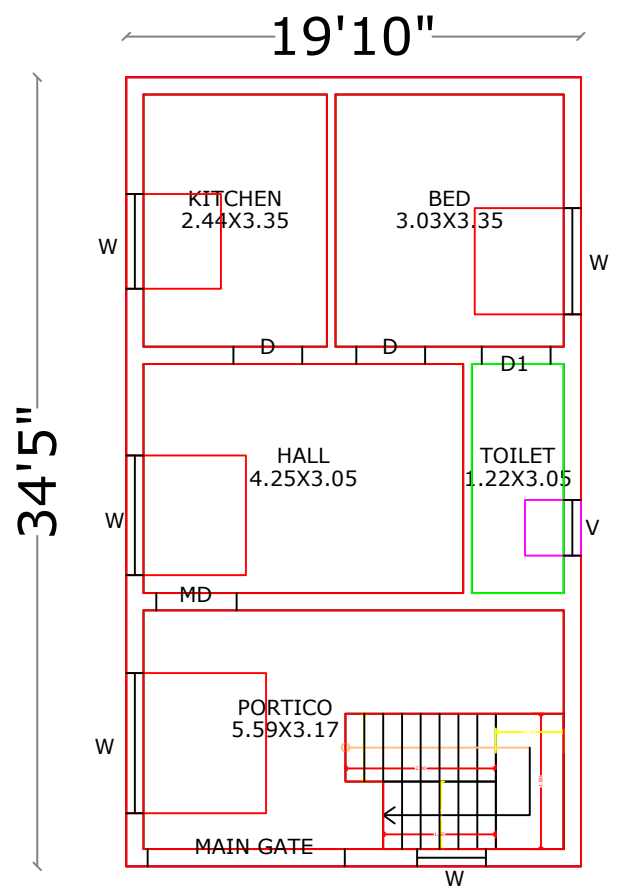
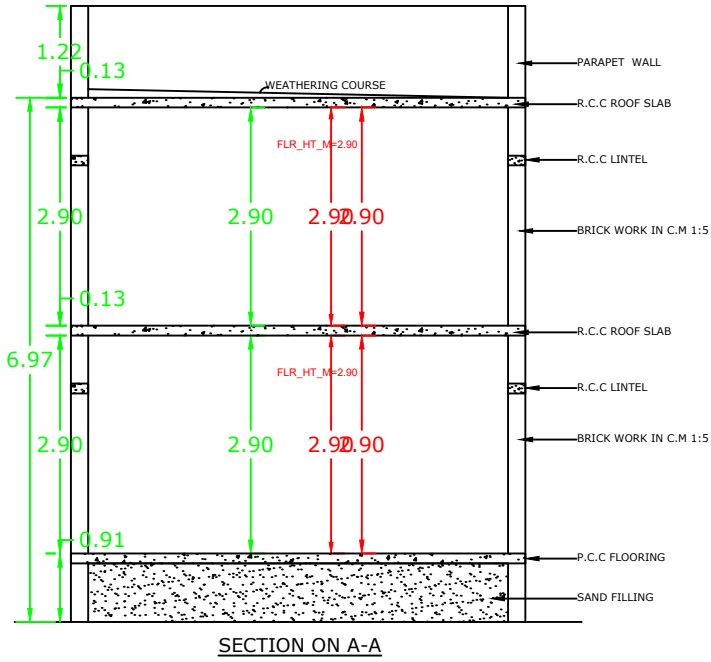


PLAN SHOWING THE PROPOSED CONSTRUCTION OF A RCC ROOF RESIDENTIAL BUILDING S.NO:140/13C1A,
PLOT NO:8, NAINERPETTAI VILLAGE, KALIYANDOOR-NAINARPETTAI PANCHAYAT, THIRUPPUVANAM PANCHAYAT
UNION, THIRUPPUVANAM TALUK, SIVAGANGAI DISRTICT.

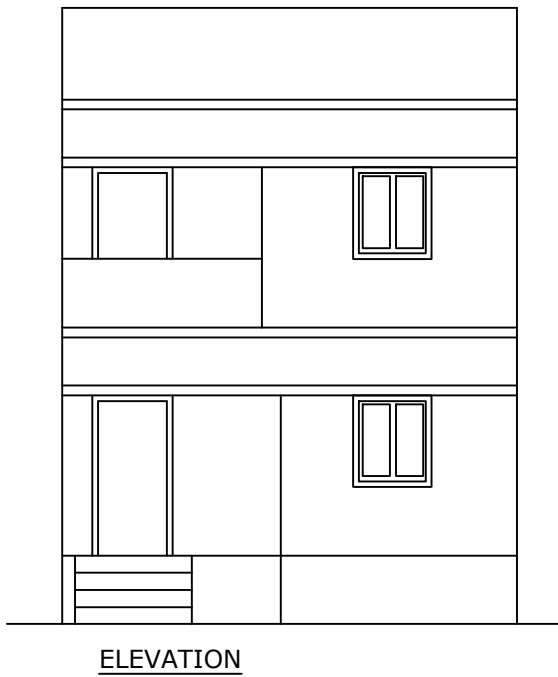


PRO.GROUND FLOOR PLAN



PRO.FIRST FLOOR PLAN

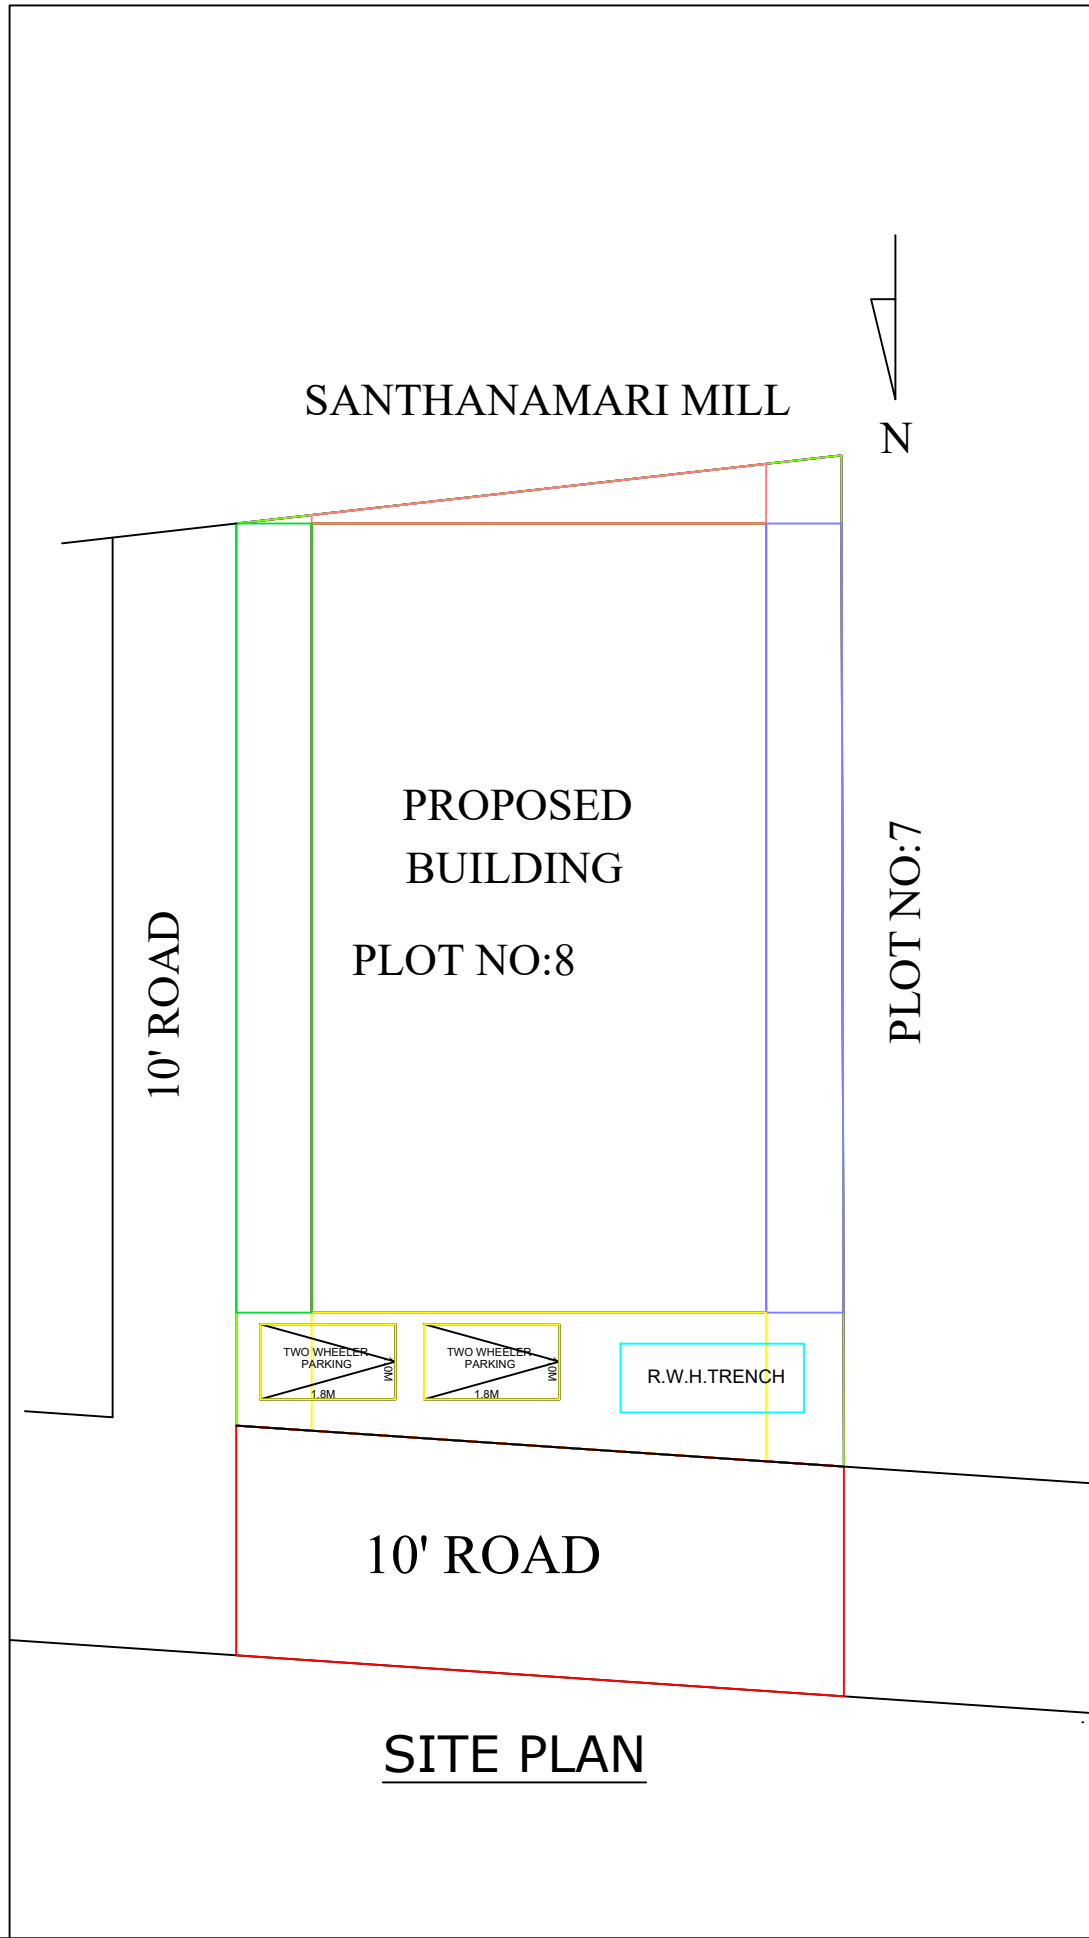


SITE PLAN

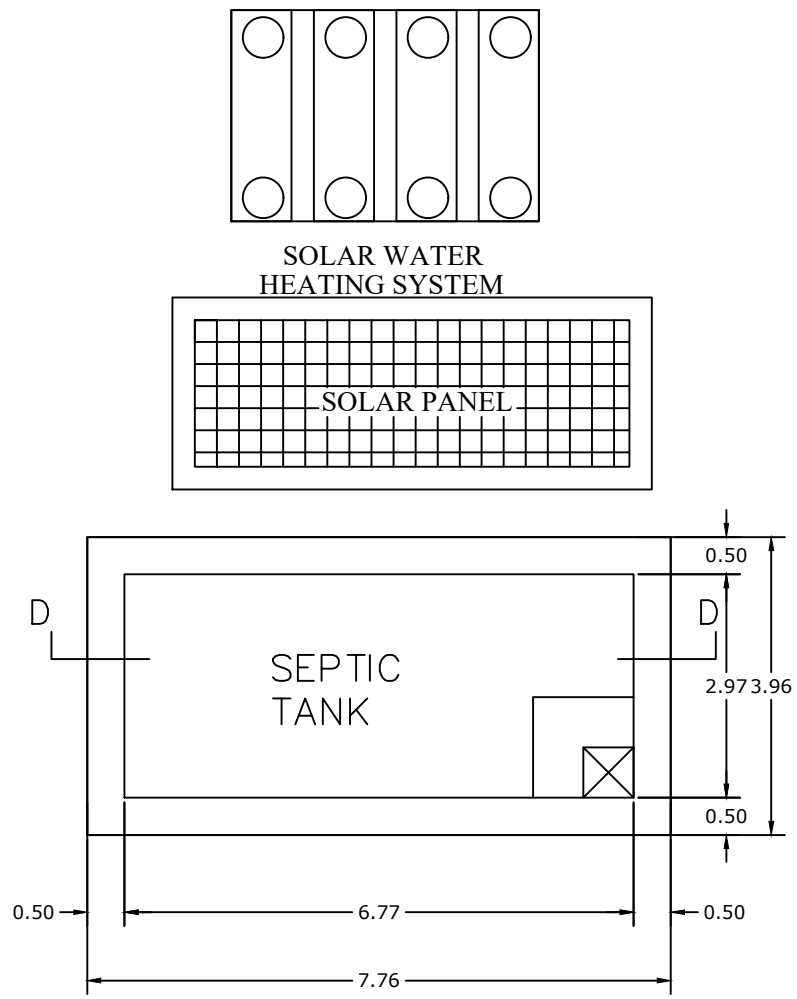

PLAN OF SEPTIC TANK
SCALE 1"= 2'0"

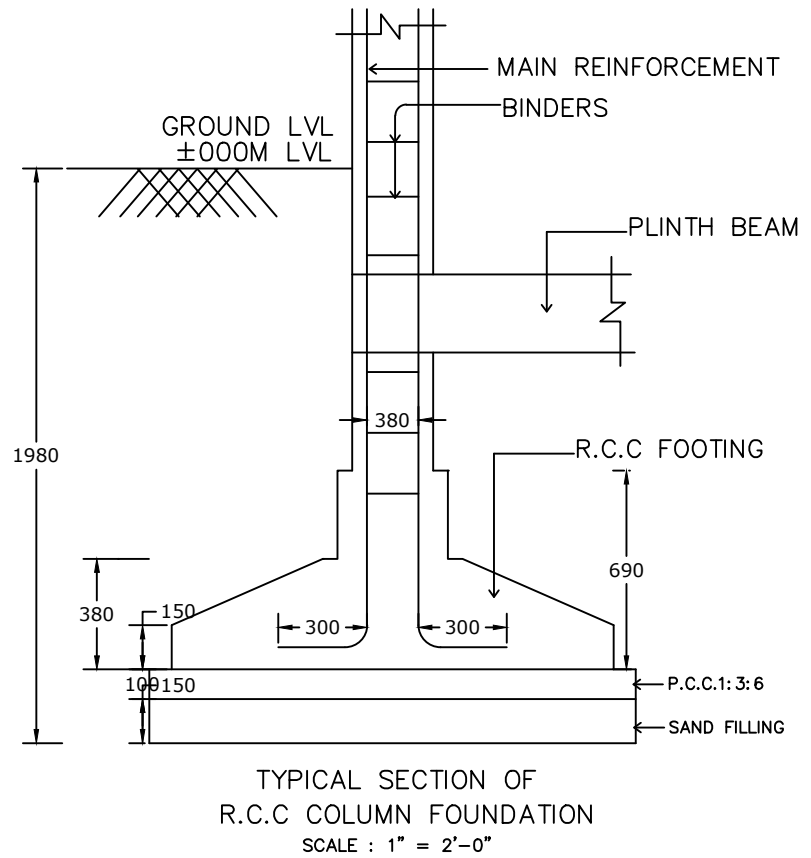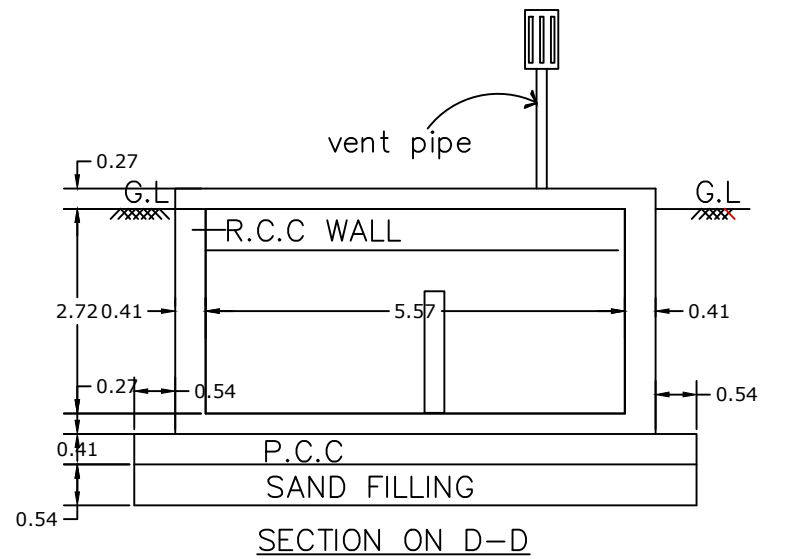

TYPICAL SECTION OF
R.C.C COLUMN FOUNDATION
SCALE : 1" = 2'-0"

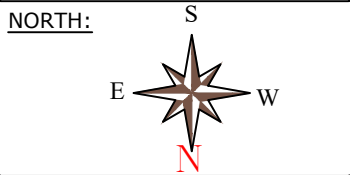

AREA DETAILS:		
	Sq.Ft	Sq.m
TOTAL AREA OF SITE	1103.00	102.47
PRO.GROUND FLOOR AREA	682.21	63.38
PRO.FIRST FLOOR AREA	682.21	63.38
OPEN AREA	420.79	39.10

JOINERY:	
MD	> 3'6" X 7'0"
D	> 3'0" X 7'0"
D1	> 3'0" X 7'0"
D2	> 2'6" X 7'0"
W	> 4'6" X 4'0"
W1	> 4'6" X 2'6"
V	> 2'6" X 2'6"

REGISTER ENGINEER:

N. S. R.
Er.N.SRINIVASA RAMANUJAM DCE.,
Consulting & Licensed Engineer
Construction Engineer D.T&CP
REG No - CE/SVG DIST/34/2021
7B,Swamy Sannathi Street
THIRUPPUVANAM -630 611,sivagangal Dist.
Cell : 98421 14028 ,94871 24028

CLIENT

P. Ramesh

P.RAMESH

FSI :
Floor Space Index = $\frac{126.76}{102.47}$ <= 2=1.237

OFFICE USE :