


PLAN SHOWING THE PROPOSED ADDITIONAL CONSTRUCTION OF R.C.C. ROOF RESIDENTIAL BUILDING GROUND FLOOR AT OLD SY.NO.347/1 PART, NEW SY.NO.347/1B, PATTA NO.67, IN PALAKURICHI VILLAGE, SENGATHANKUDI GROUP, SENGATHAKUDI PANCHAYAT, SAKKOTTAI UNION, KARAIKUDI TALUK, SIVAGANGAI DISTRICT, TAMILNADU.




Front Elevation

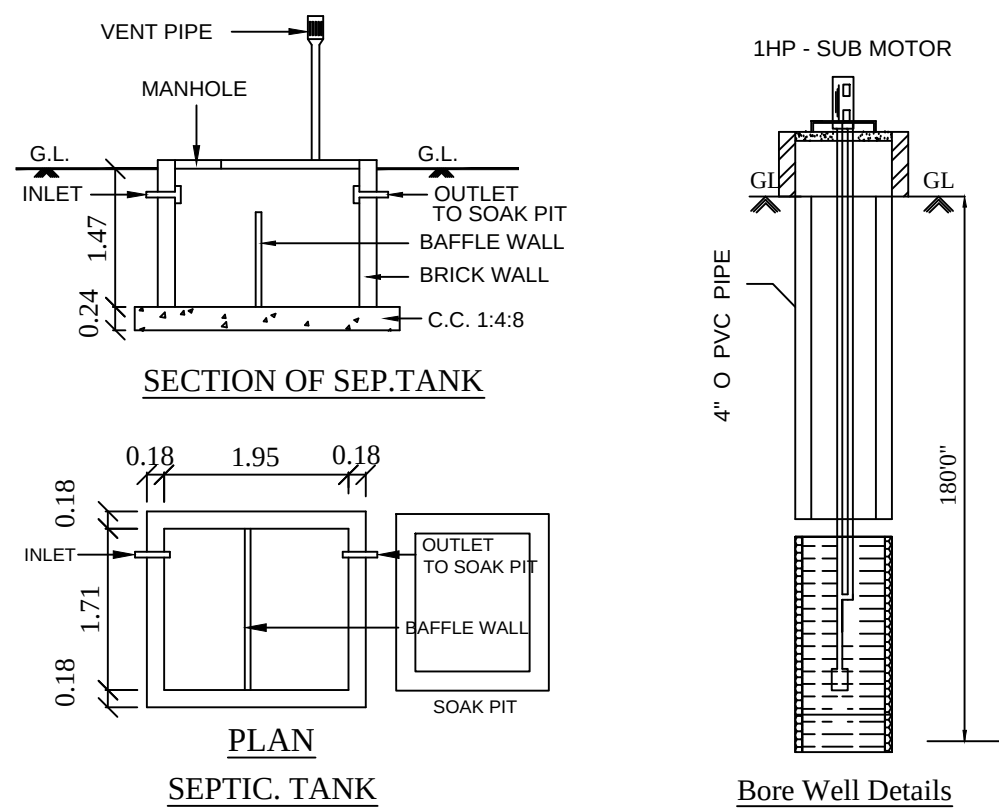


SEPTIC TANK


RAIN WATER HARVESTING SYSTEM

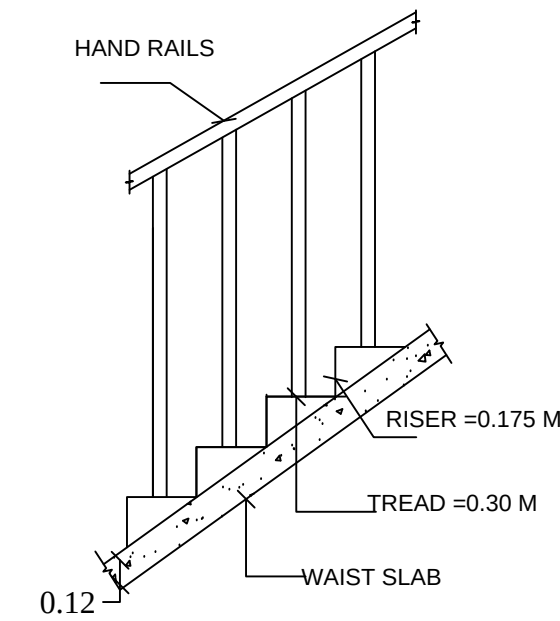


STAIR CASE DETAILS

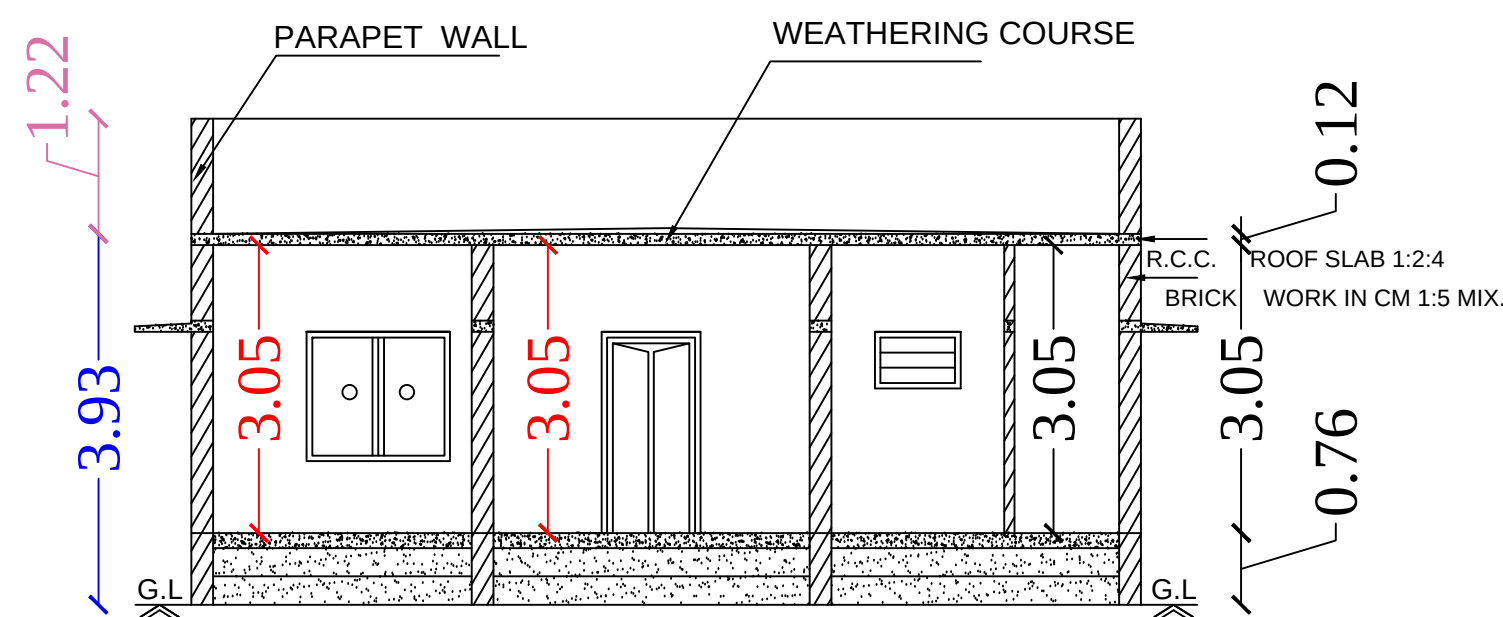


Section on-"AA"

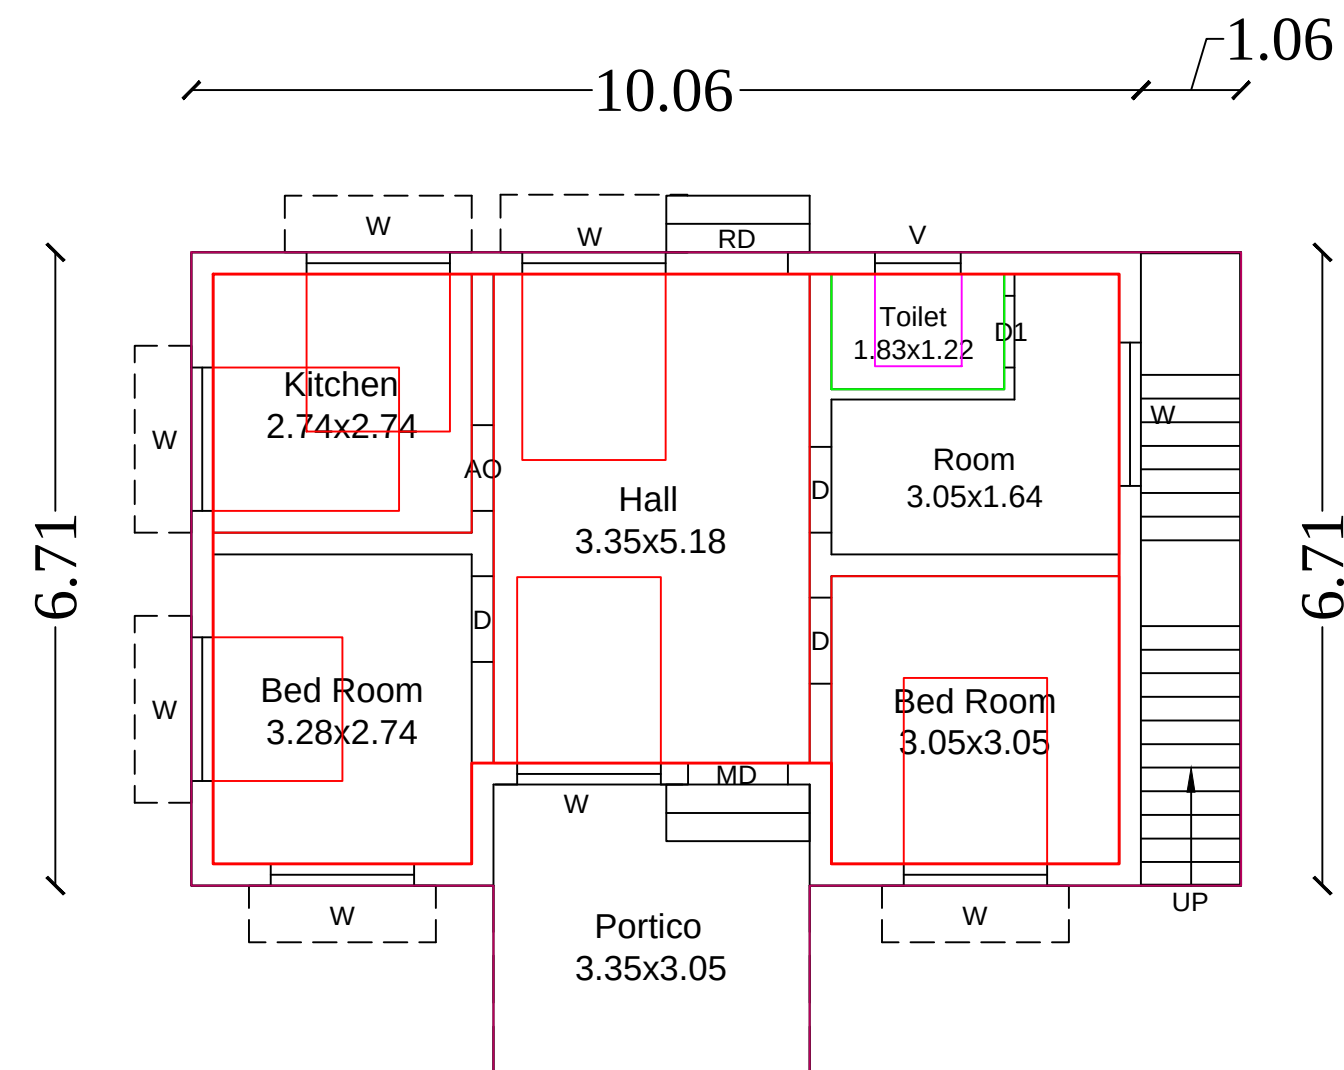


Ground Floor

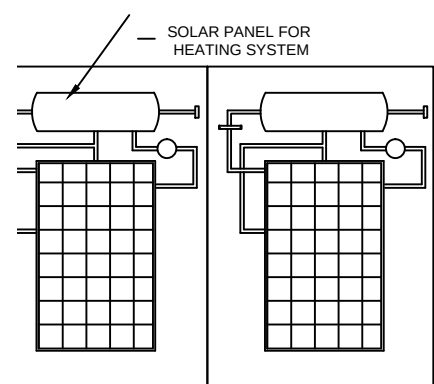

SOLAR HEATING SYSSTEM

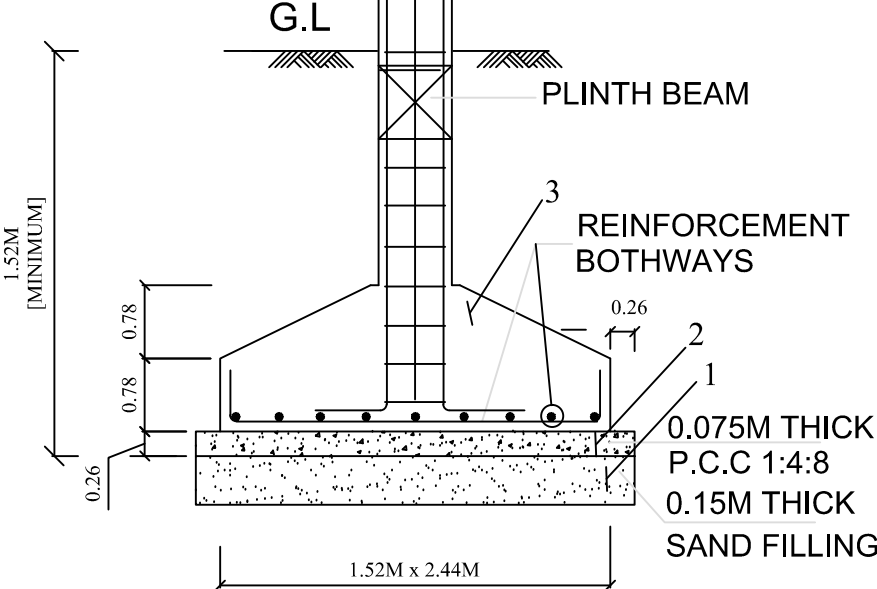

TYP. DET. COLUMN FOOTING

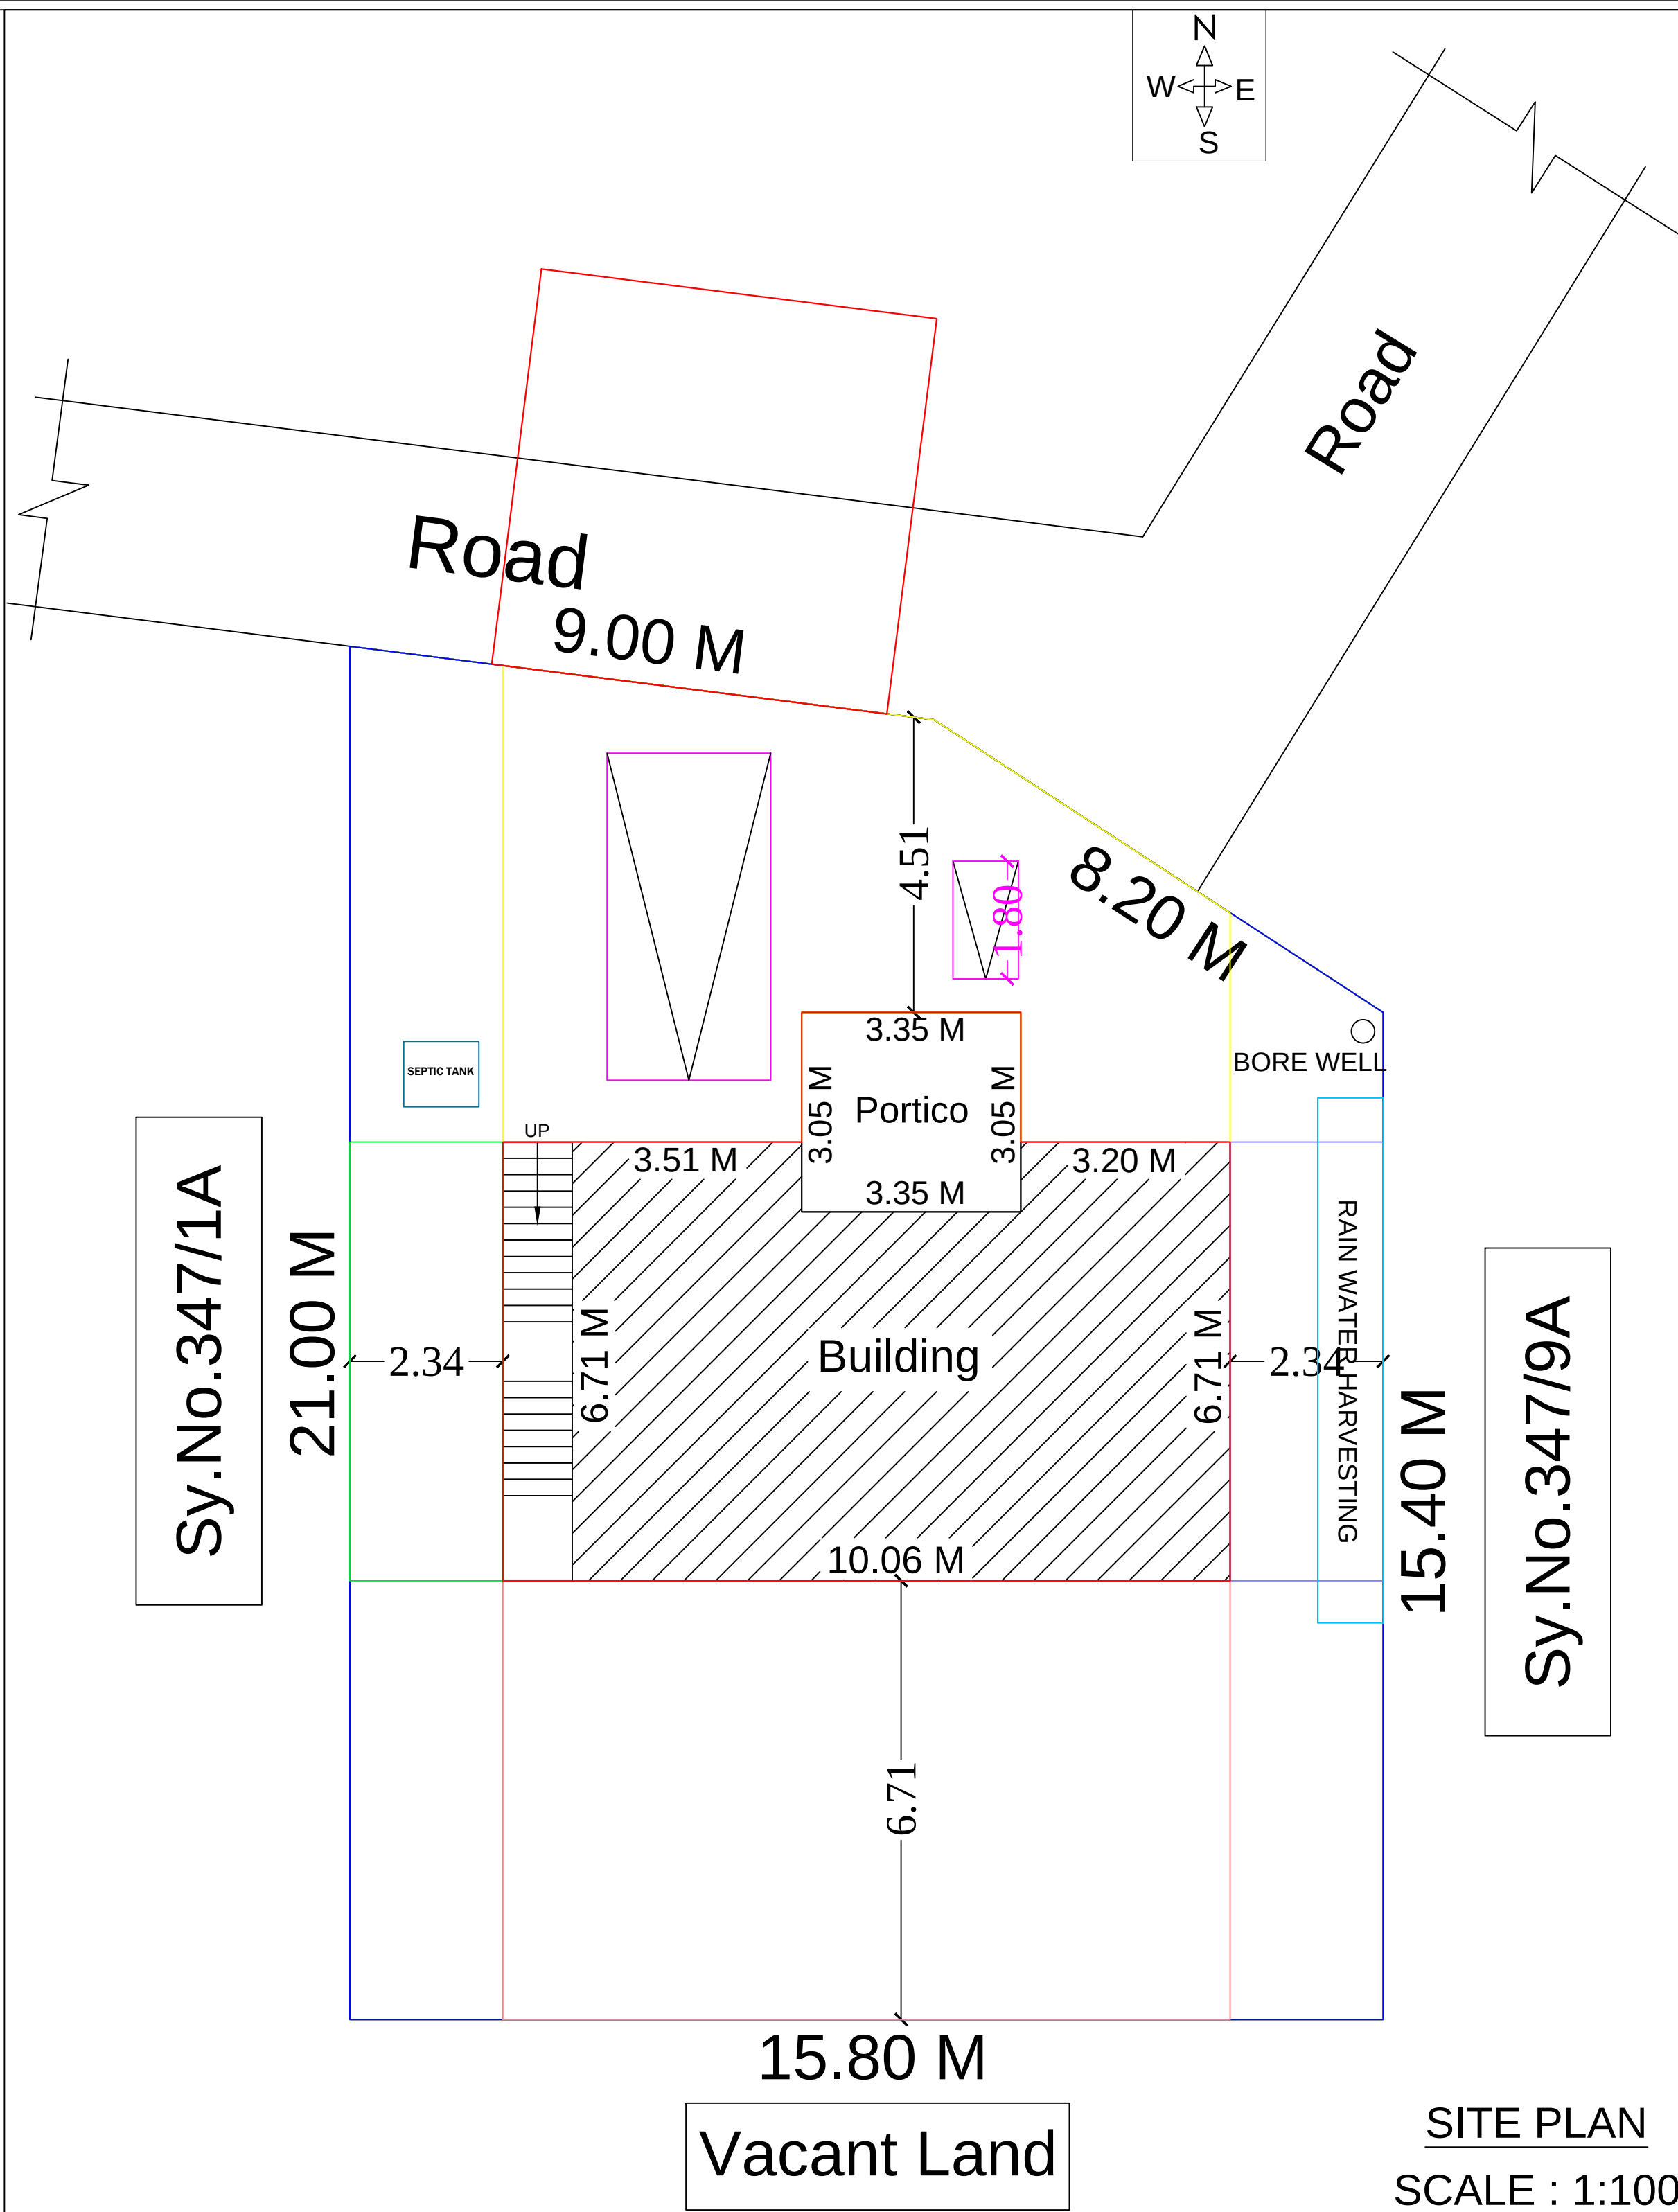

SITE PLAN
SCALE : 1:100



Ln.Er.V.Muthu B.E.,M.I.E.,F.I.V.,M.Sc., (RV)
MR CONSTRUCTIONS
No.25, Ever Green Complex, College Road
Karaikudi-630 002
Mob:94432 26127 ,6379891035

LEGEND	FEET	METRE
RD, D DOOR	3'0"x7'0"	0.92x2.13
MD MAIN DOOR	3'6"x7'0"	1.10x2.13
D1 DOOR	2'6"x7'0"	0.76x2.13
AO ARCH OPEN	3'0"x7'0"	0.92x2.13
W WINDOW	4'0"x4'6"	1.21x1.37
W1 WINDOW	5'0"x4'6"	1.52x1.37
W2 WINDOW	10'0"x4'6"	3.05x1.37
V VENTILATOR	3'0"x2'0"	0.91x0.60
AREA DETAILS	SQ.FT.	SQ.MT.
As Per Document	3121.53	290.00
As Per Patta	3121.53	290.00
As Per Site	3121.53	290.00
PLINTH AREA DETAILS		
Ground Floor Area	874.57	81.25
Open Space Area	2246.97	208.75
FSI DETAILS PROPOSED	PERMISSIBLE	
Total Plinth Area Plot Area 81.25 290.00	0.28	2

OWNER'S NAME & SIGN:-

Thiru.A.Kannaiya
S/o : Thiru.Adaikkan

ENGINEER:-

Ln.Er. V. MUTHU, B.E., M.I.E., F.I.V., M.Sc (Valuation),
Registered Valuer, (I.T.) Reg. No: 07 / 2004-05 (Wealth Tax) / IBBI
Chartered Engineer, Structural Engineer,
Karaikudi Municipality Registered Engineer Grade - I
D.T.C.P & Collectorate Panel Engineer
M.R. CONSTRUCTIONS
No. 25, " Ever Green Complex ", College Road,
Karaikudi - 2, Sivagangai District.
Cell: 94432 26127, 6379891035