



PLAN SHOWING THE PROPOSED CONSTRUCTION OF GROUND FLOOR RESIDENTIAL BUILDING AT SF NO : 136/8
AT THIRUVUDAIYARPATTI VILLAGE PANCHAYAT , TIRUPATTUR TALUK, SIVAGANGAI DISTRICT.


OWNER NAME : Mrs. S.AMIRTHAM

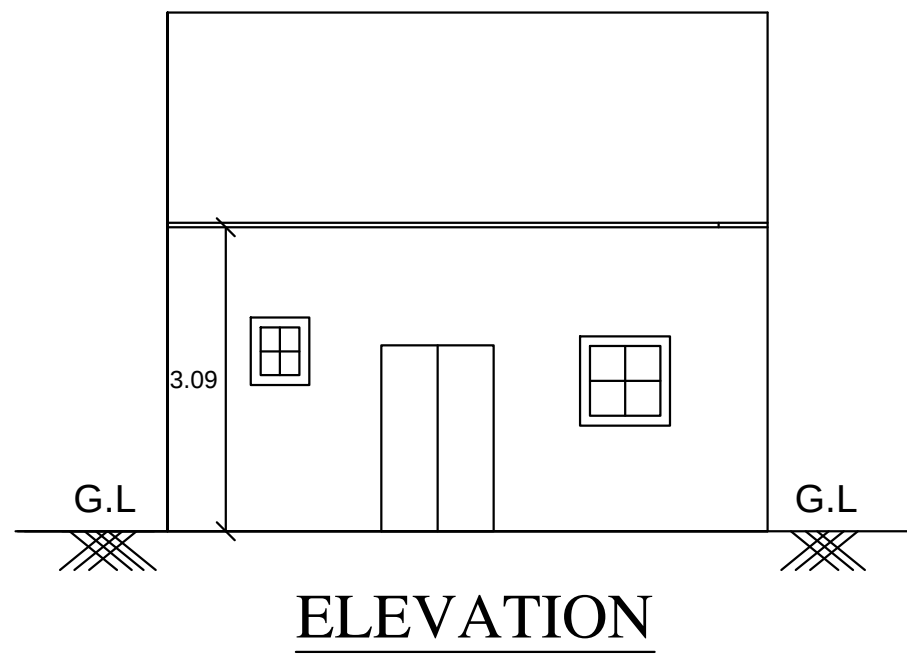


ELEVATION

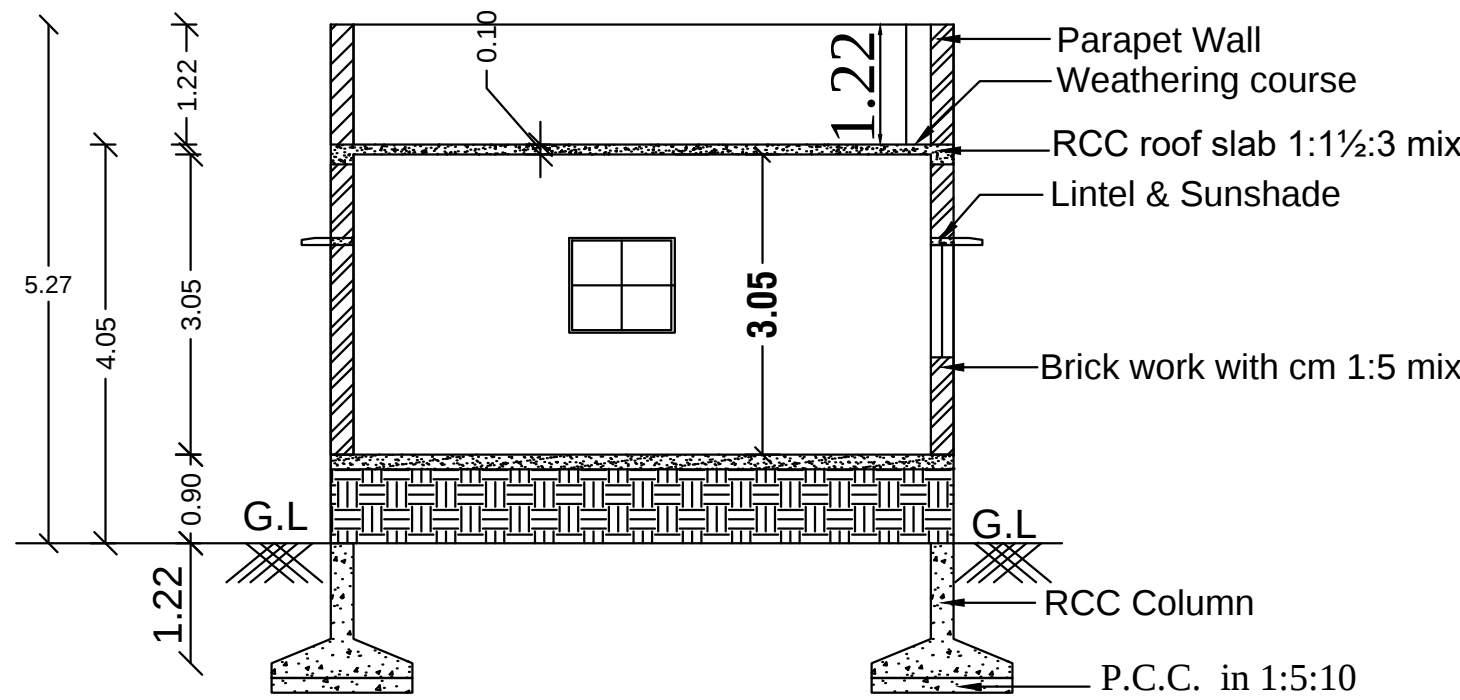


SECTION ON "AB"

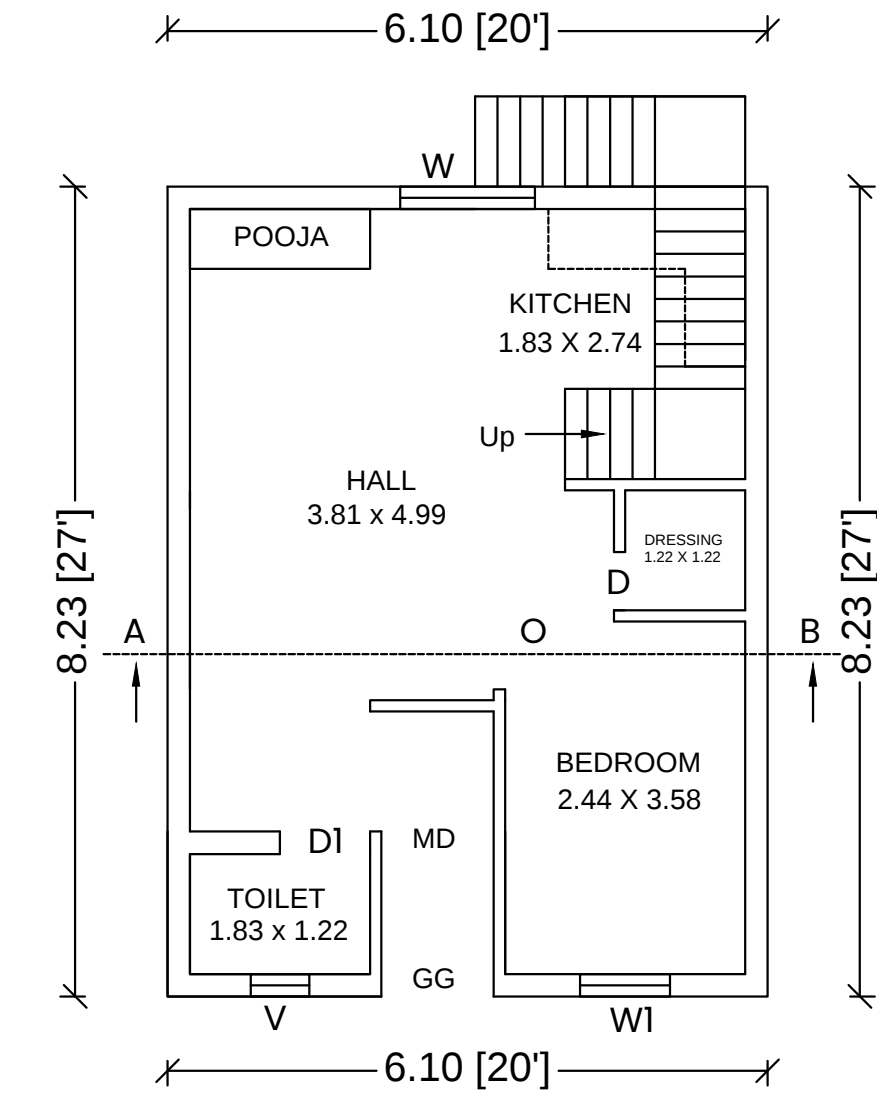


GROUND FLOOR PLAN

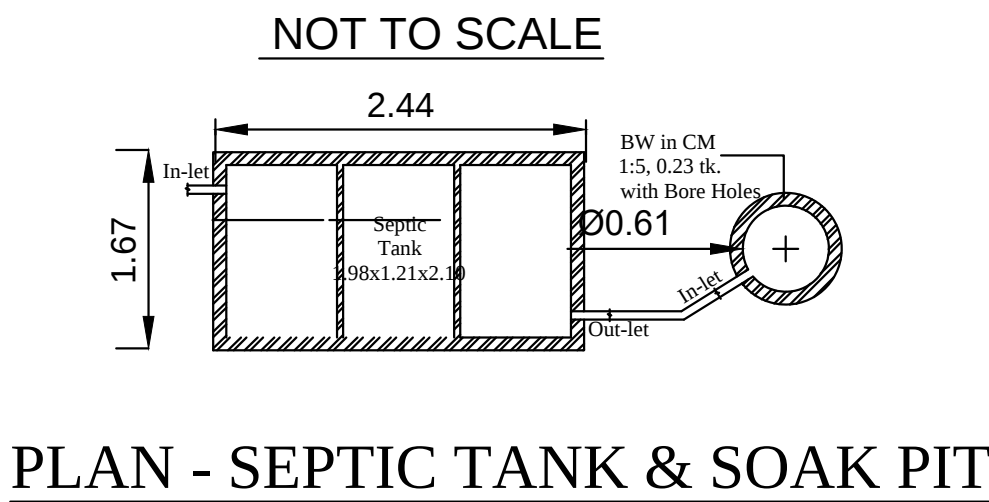



PLAN - SEPTIC TANK & SOAK PIT

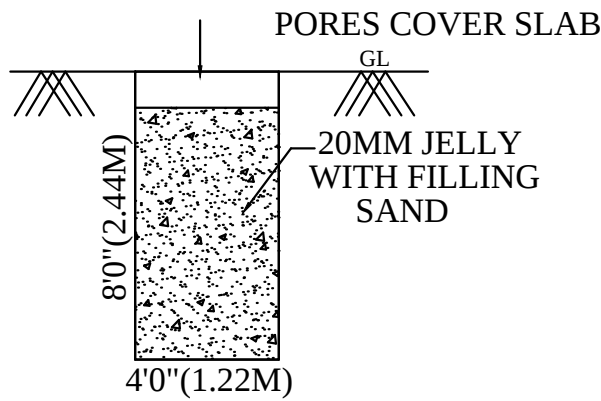

RAINWATER
HARVESTING UNIT

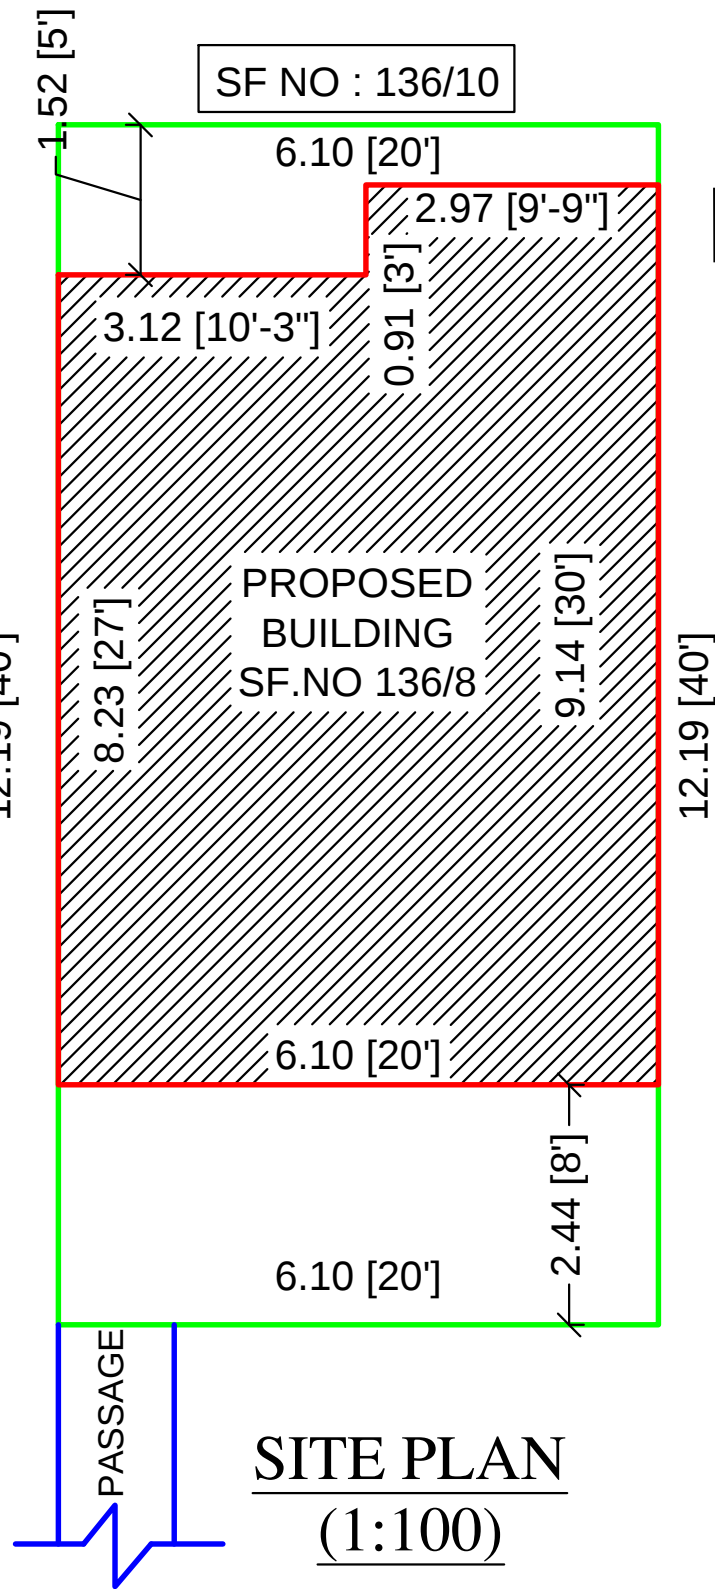

SITE PLAN
(1:100)

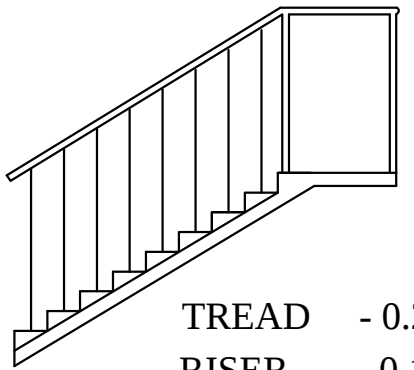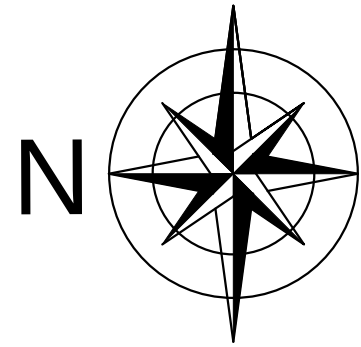

STAIRCASE DETAILS

JOINERY DETAILS:

DESCRIPTION		FEET	METER
MD	MAIN DOOR	4'-0" X 7'-0"	1.22 X 2.10
D	INNER DOOR	3'-3" X 7'-0"	1.00 X 2.10
D1	TOILET DOOR	2'-6" X 7'-0"	0.76 X 2.10
W	WINDOW	5'-0" X 7'-0"	1.52 X 2.10
W1	WINDOW	4'-0" X 4'-6"	1.22 X 1.37
W2	WINDOW	3'-6" X 4'-6"	1.06 X 1.37
V	VENTILATER	3'-6" X 2'-6"	0.91 X 0.76

AREA DETAILS	SQ.M	SQ.FT
PLOT AREA AS PER DOCUMENT	75.00	807.29
PRO.CONSTN.GROUND FLOOR	52.86	569.00
OPEN AREA OF SITE	22.14	238.29

COLOUR INDEX

BOUNDARY SHOWN	-	
PRO. BUILDING SHOWN	-	
EXG ROAD SHOWN	-	

ALL DIMENSION ARE IN METERS
SCALE 1:100

OWNER :


S. Amirtham

Mrs. S.AMIRTHAM

ENGINEER:

R. Thiagarajan

R.THIYAGARAJAN
REG.NO : RE/Gr.II/TLPA/AUG2019/170
NO.1 TOLLGATE
TRICHY
MOB:9943437420

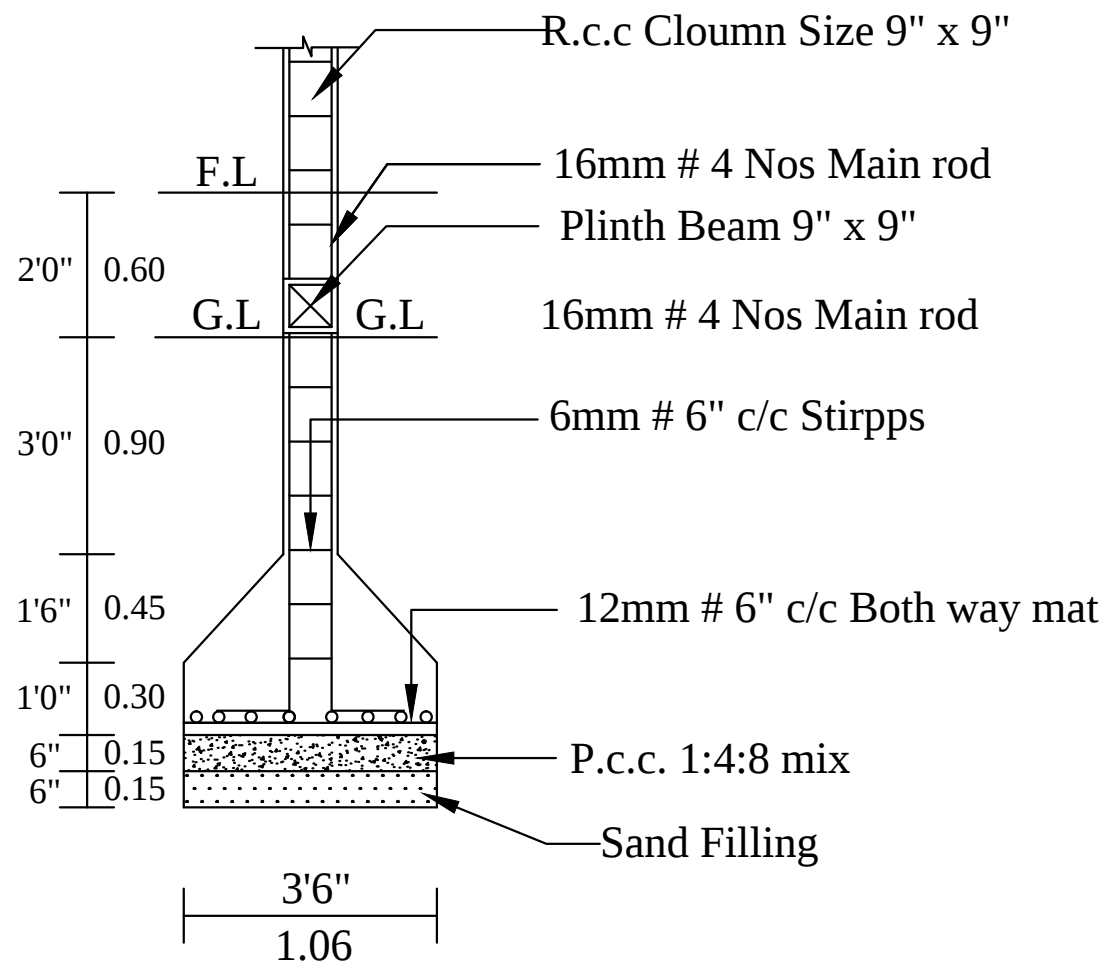

COLUMN DETIAL