



APPLICANT NAME : Mr.V.VEERASINGAM S/O VEERAIYA.






Front Elevation

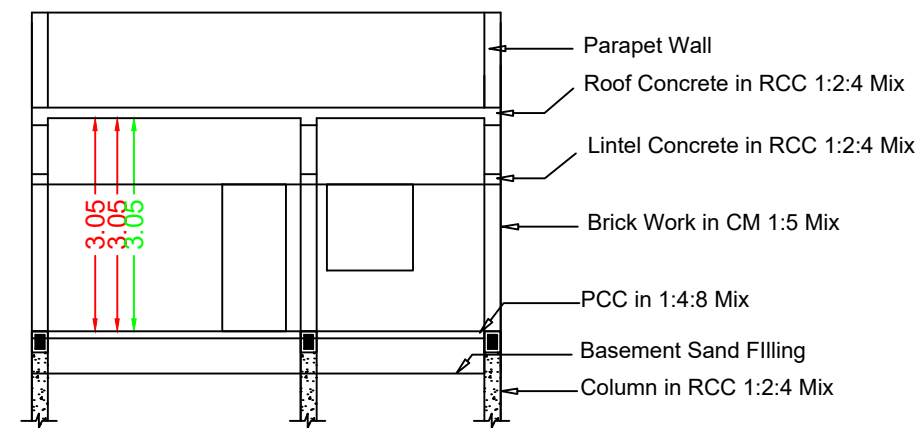



Section RR

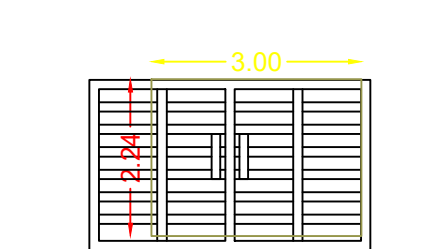


MAIN GATE

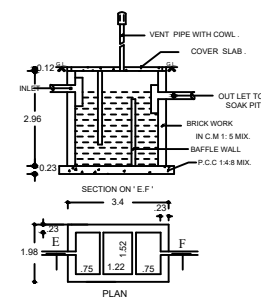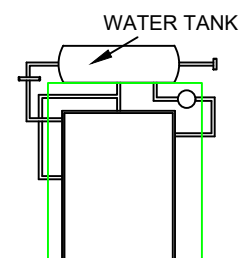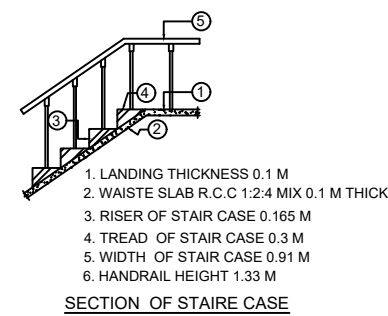


SEPTIC TANK DETAILS
(NOT TO SCALE)

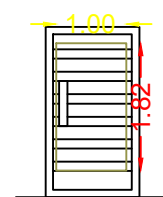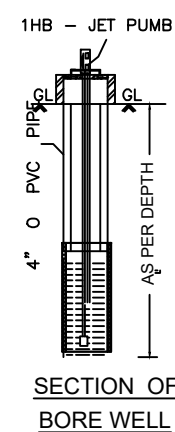


WICKET GATE

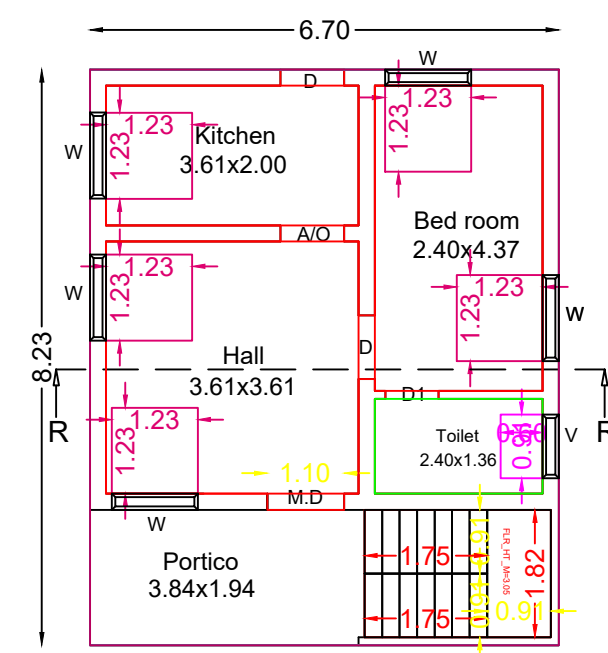

Pro.Ground Floor Plan

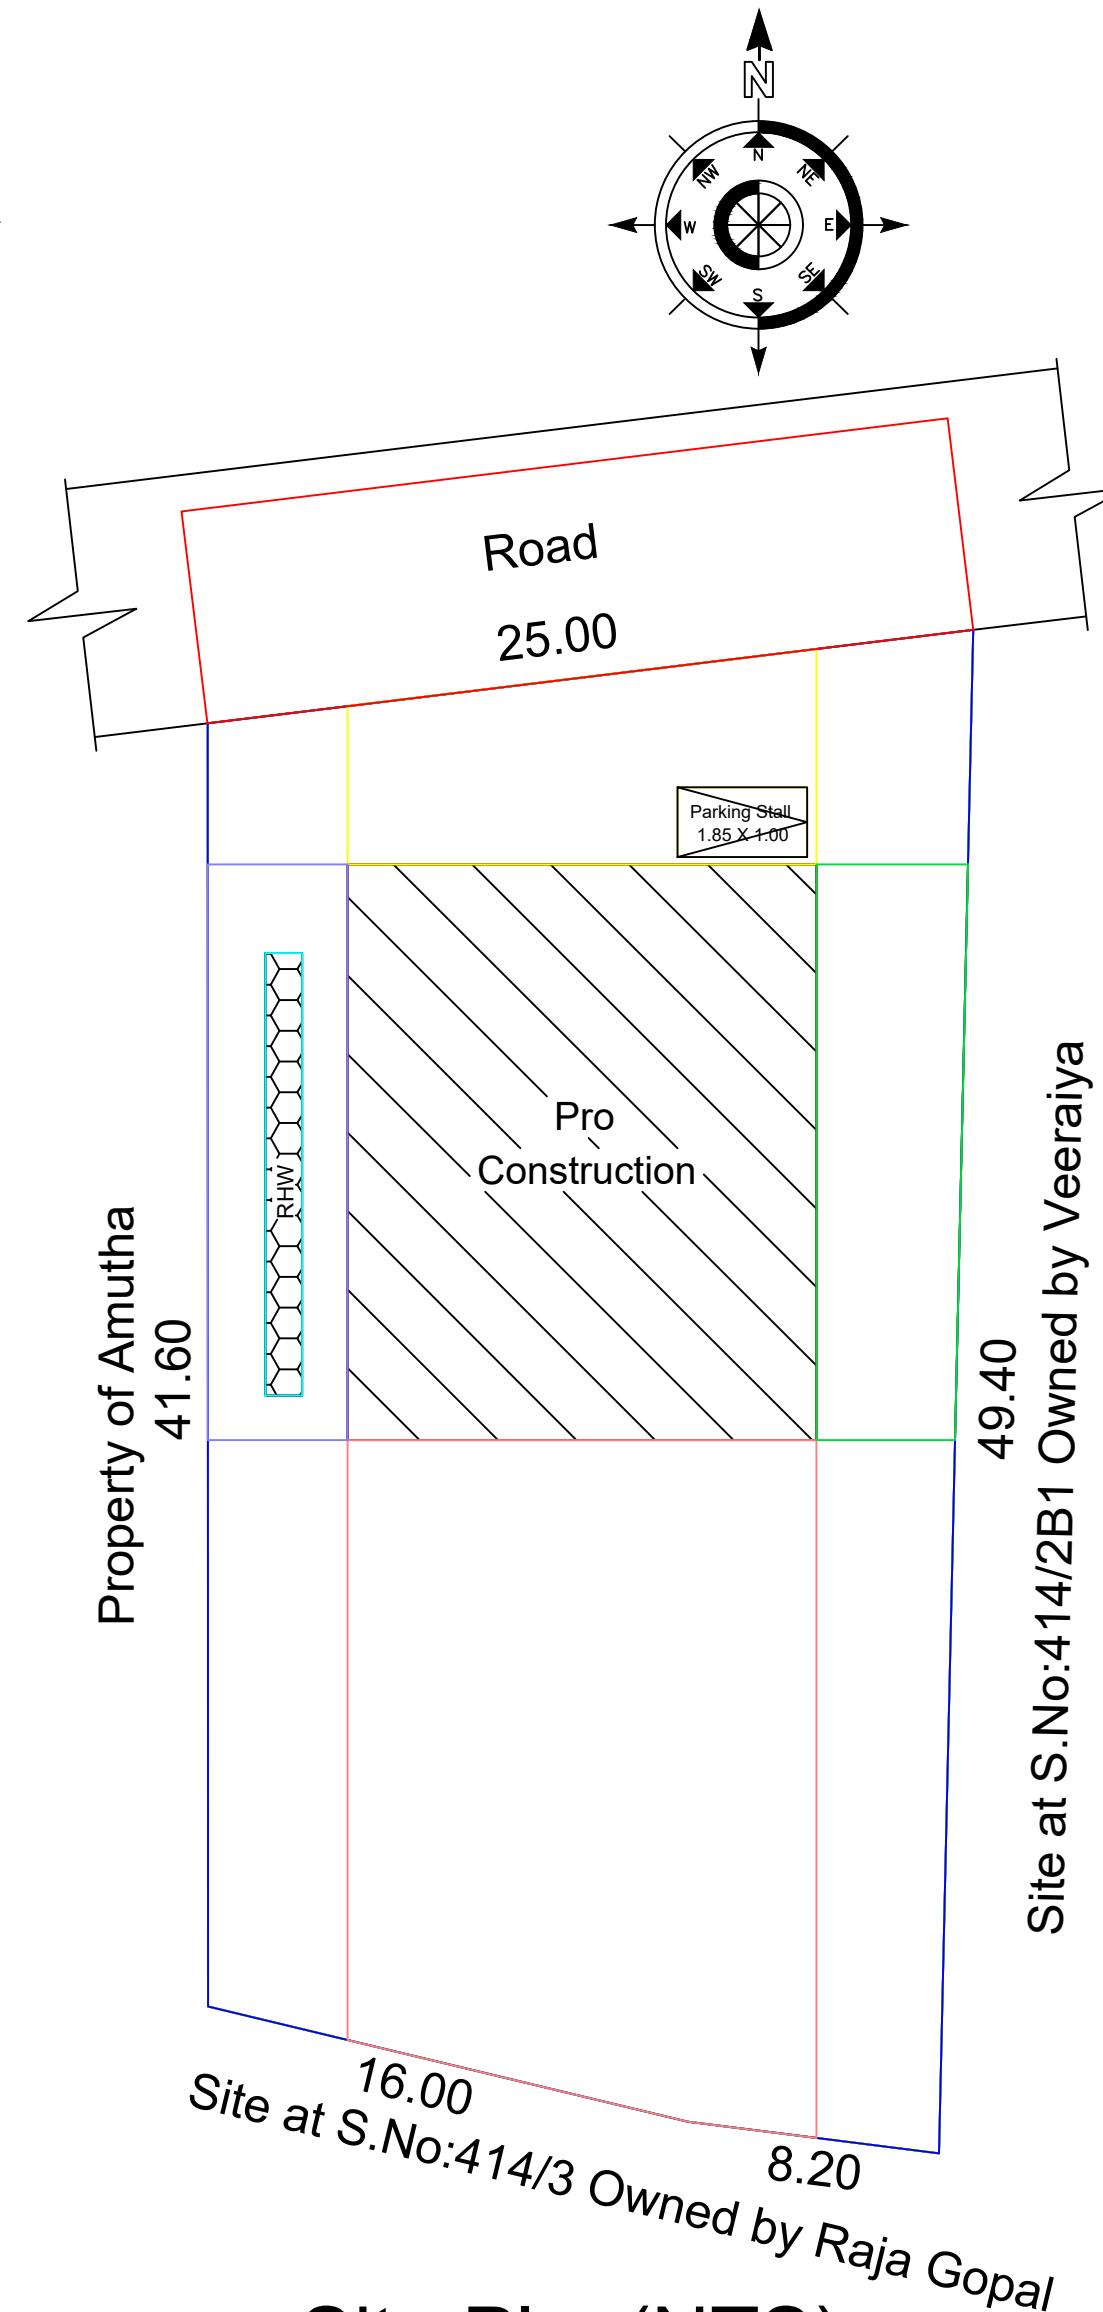

Site Plan(NTS)

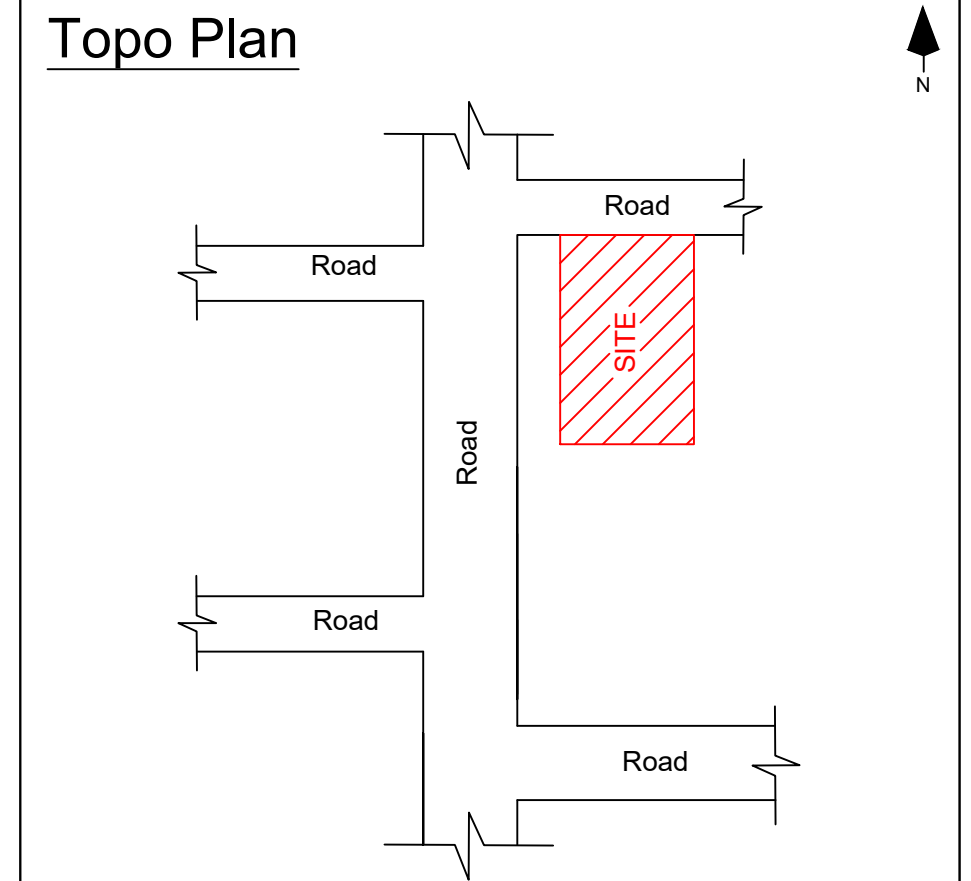

LEGEND		FEET	METRE
MD/DD	DOOR	3'3"X7'0"	1.02X2.13
D	DOOR	3'0"X7'0"	0.91X2.13
D1	DOOR	2'6"X7'0"	0.76X2.13
W	WINDOW	4'0"X4'6"	1.22X1.37
V	VENTILATOR	3'0"X2'6"	0.91X0.76
(Scale 1:100)		AREA DETAILS	
Total Area (As Per Document)		In Sq.Ft	In Sq.Mt
		28.50 Cents	
Total Area (As Per Patta)		12378.60	1150.00
Pro.Ground Floor		593.53	55.14
Open Space		11785.07	1094.86

APPLICANT

Mr.V.VEERASINGAM S/O VEERAIYA.

REGISTERED ENGINEER

Er.M.LATCHIYAVENTHAN,B.E.,
REGISTERED PROFESSIONAL
LICENSED BUILDING SURVEYOR
VENTHAN BUILDERS
4/118,KEELA THERU
SALAIGRAMAM,ILAYANGUDI TALUK
SIVAGANGAI-630710.