



PLAN SHOWING THE PROPOSED CONSTRUCTION OF R.C.C ROOF
GROUND FLOOR RESIDENTIAL BUILDING AT SY. NO:350/6,
PATTA NO:1569, IN THETHANPATTI VILLAGE,CHETTINAD PANCHAYAT,
KARAIKUDI TALUK, SIVAGANGAI DISTRICT.

APPLICANT :- Mr.K.RAMASAMY S/O.S.KARUPPAIAH

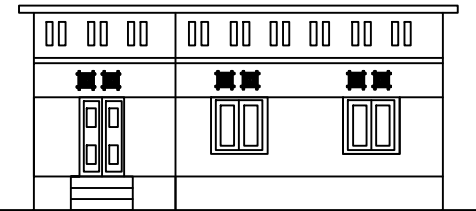


FRONT ELEVATION


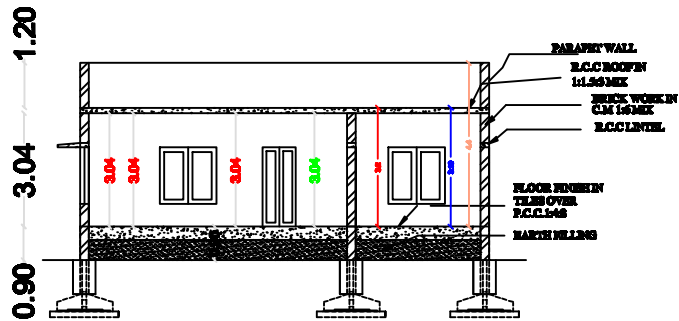


SECTION ON AB



(SCALE 1: 100)

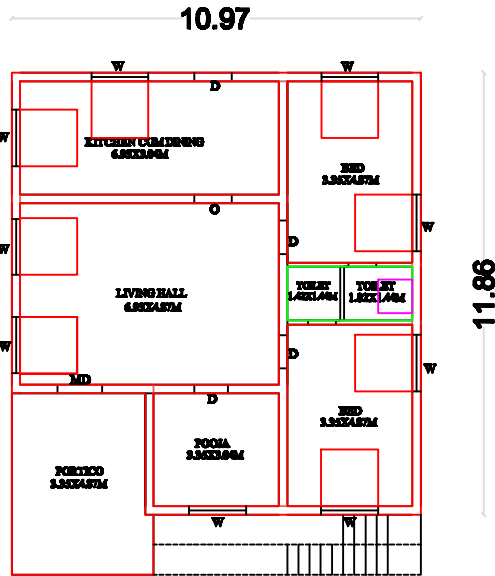

PROPOSED GROUND FLOOR PLAN

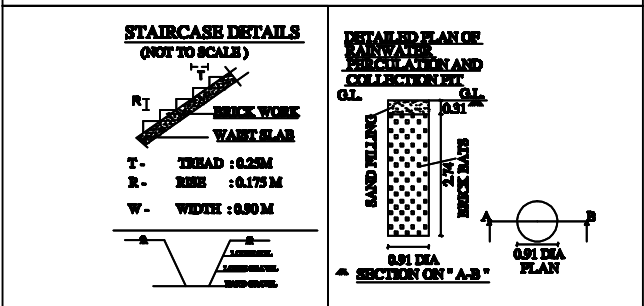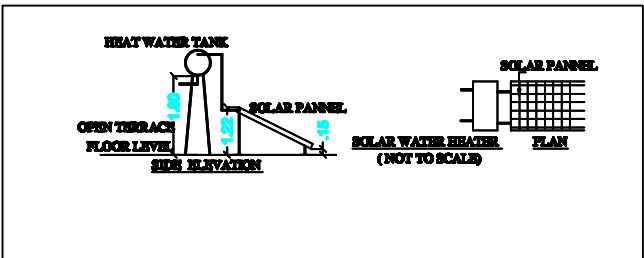

DETAILS OF EARTHQUAKE :

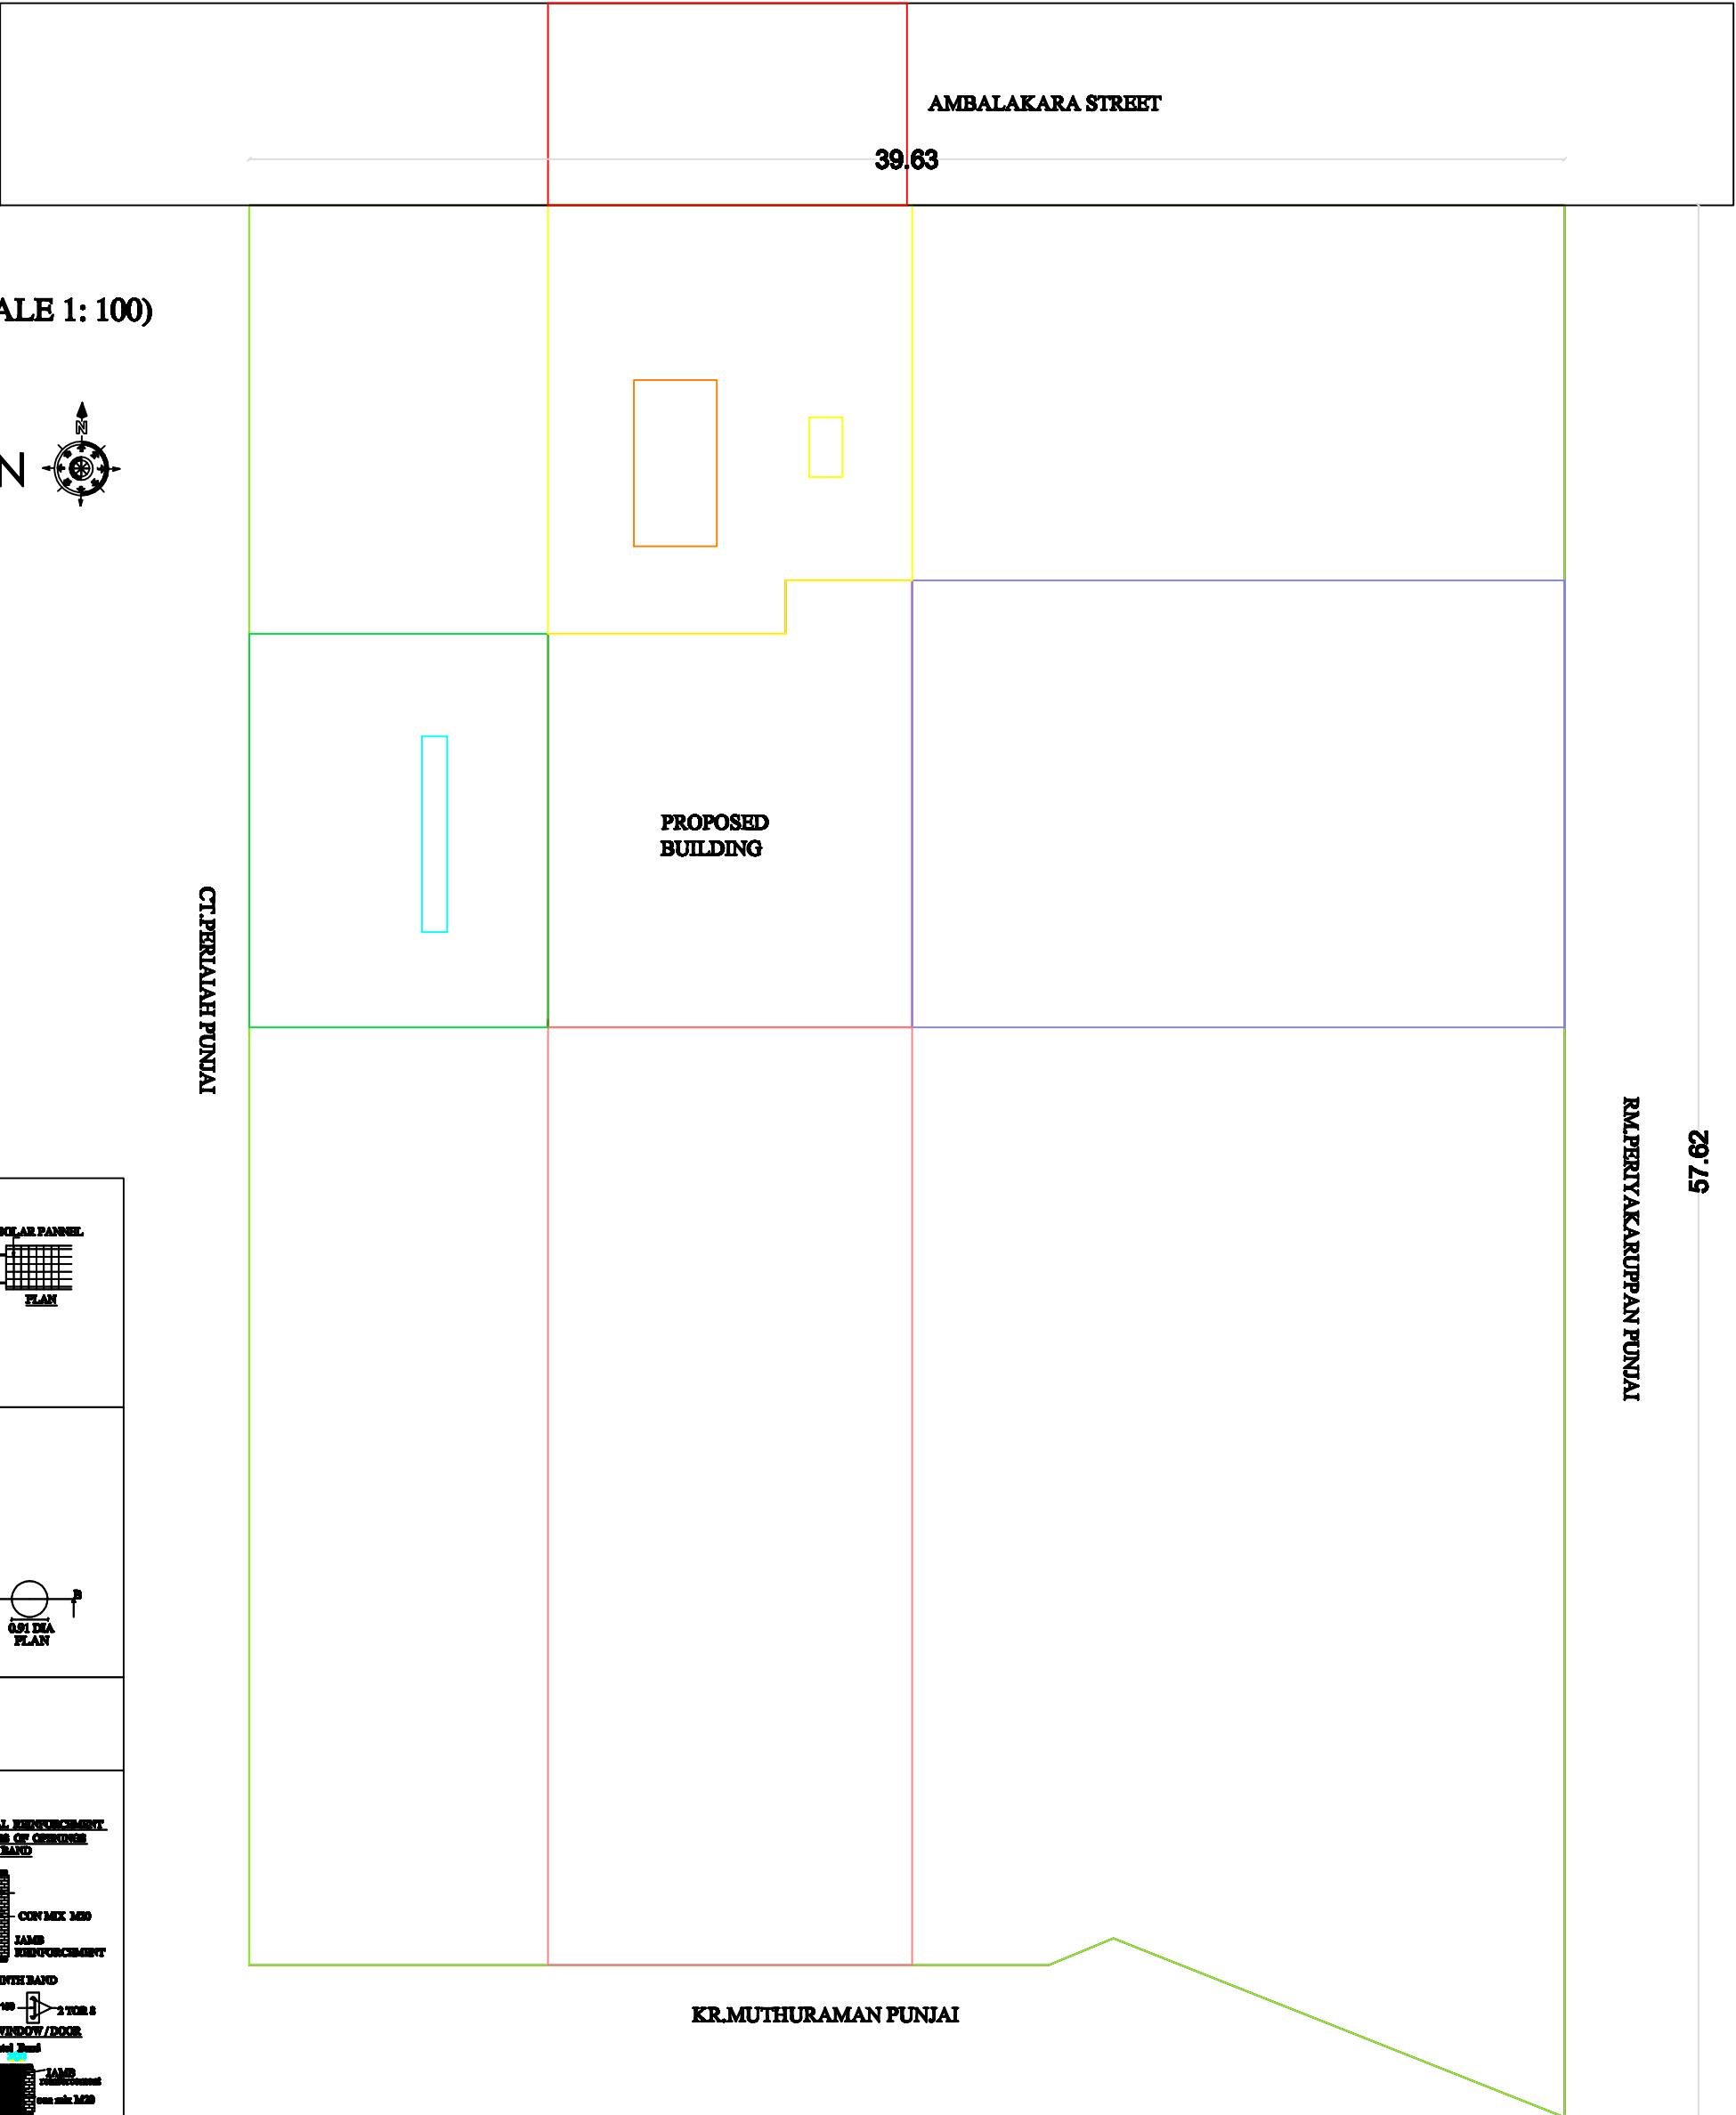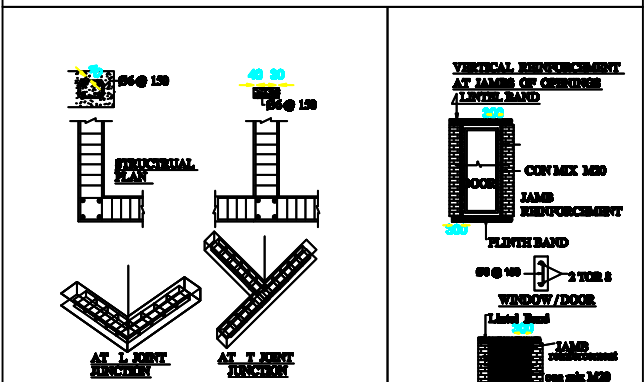

SITE PLAN
(SCALE 1: 100)

AREA DETAILS	SQ.M	SQ.FEET
AS PER DOCUMENT	2509.96	27007.16
AS PER PATTA	2509.96	27007.16
AS AT SITE	2509.96	27007.16

PRO. GROUND FLOOR AREA	136.24	1465.94
AREA OF OPEN SPACE	2373.72	25541.52
CARS SPACE	1	1
TWO WHEELER SPACE	1	1

PLOT COVERAGE			
DETAILS OF JOINERIES			
MD - DOOR	1.52 X 2.13	W - WINDOW	1.22 X 1.22
D - DOOR	0.91 X 2.13	W1 - WINDOW	1.52 X 1.22
D1 - DOOR1	0.76 X 2.13	W2 - WINDOW	1.52 X 1.52
O - OPEN	0.91 X 2.13		
V - VENTILATOR	0.91 X 0.61		

APPLICANT:-

K.RAMASAMY

REGISTERED ENGINEER:



OFFICE USE: