



PLAN SHOWING THE PROPOSED GROUND FLOOR CONSTRUCTION OF THE R.C.C ROOF RESIDENTIAL BUILDING OF BEARING IN NATHAM S.NO:115/2, NENJATHUR VILLAGE & PANCHAYAT,NENJATHUR GROUP, ILAYANGUDI TALUK & SIVAGANGAI DISTRICT.


APPLICANT NAME : Mr.S.KARUPUSAMY S/O SUBRAMANIYAN.

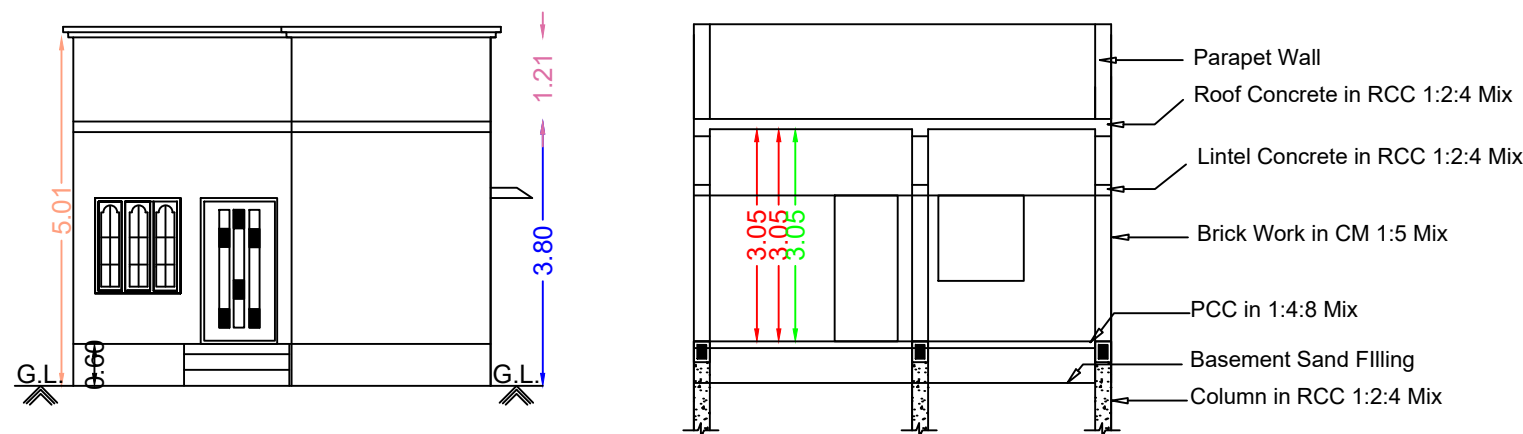

Front Elevation Section RR

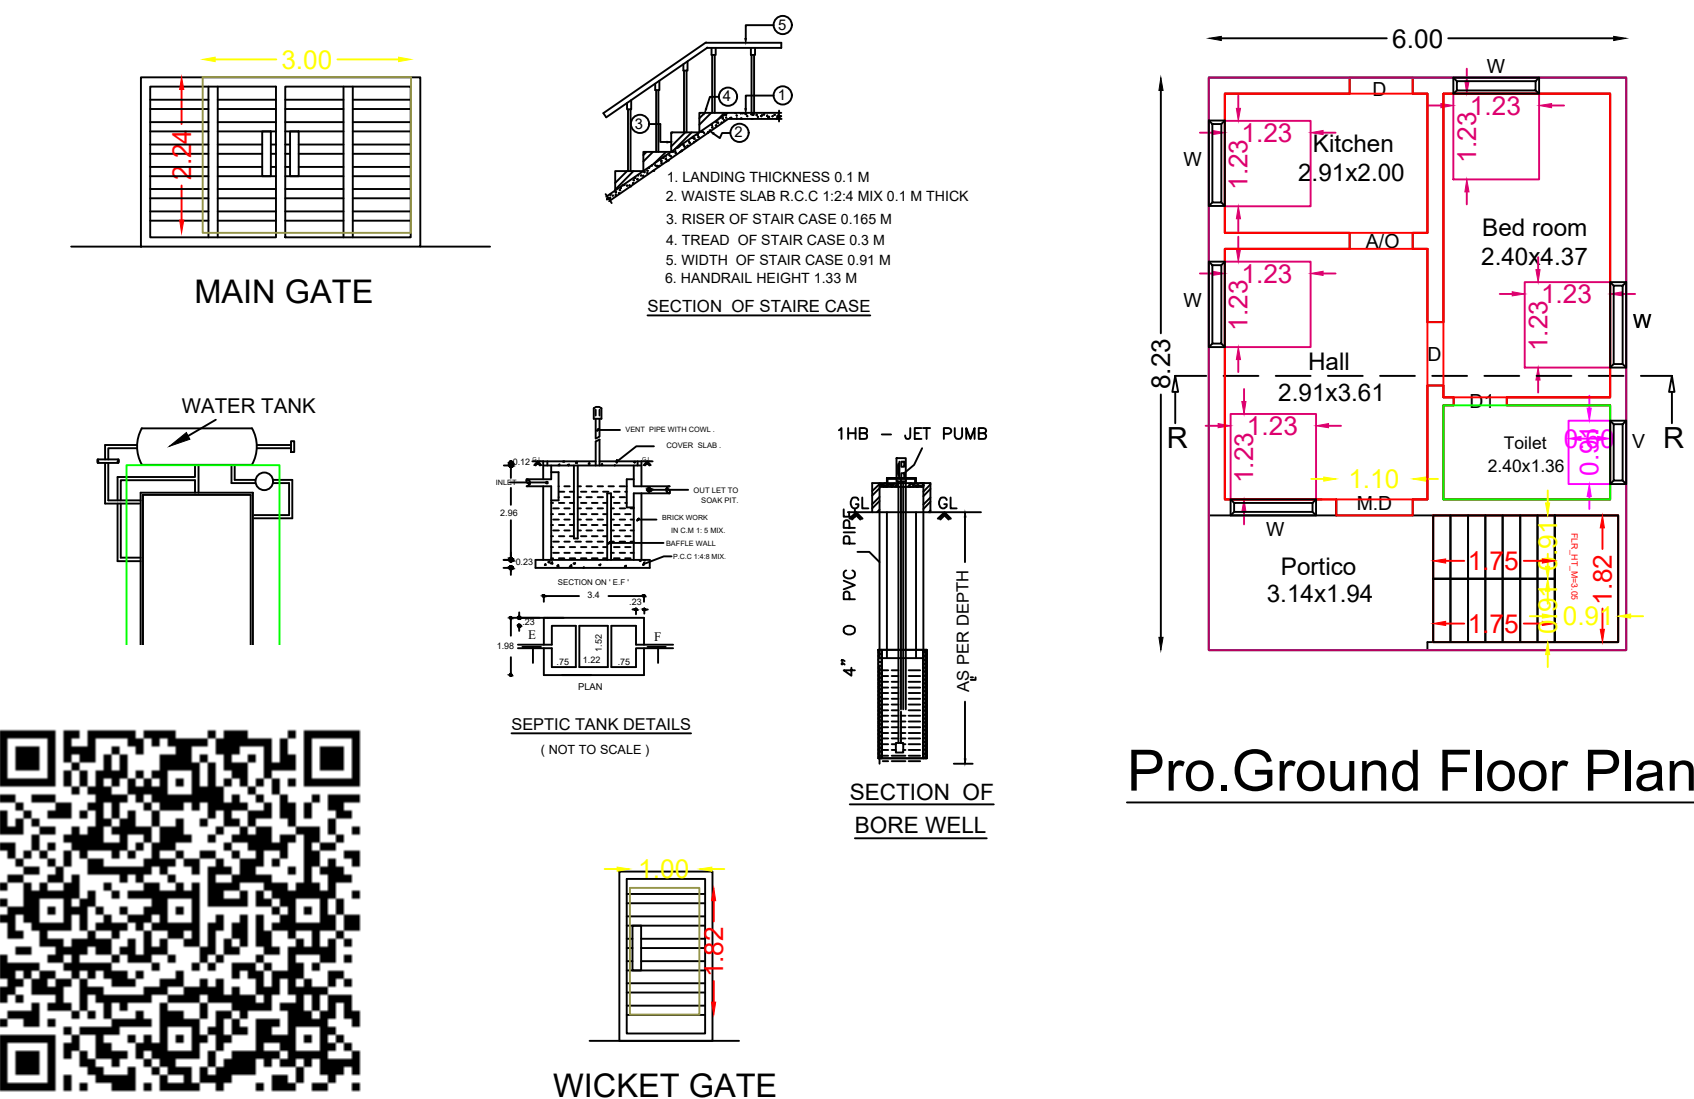


Pro.Ground Floor Plan

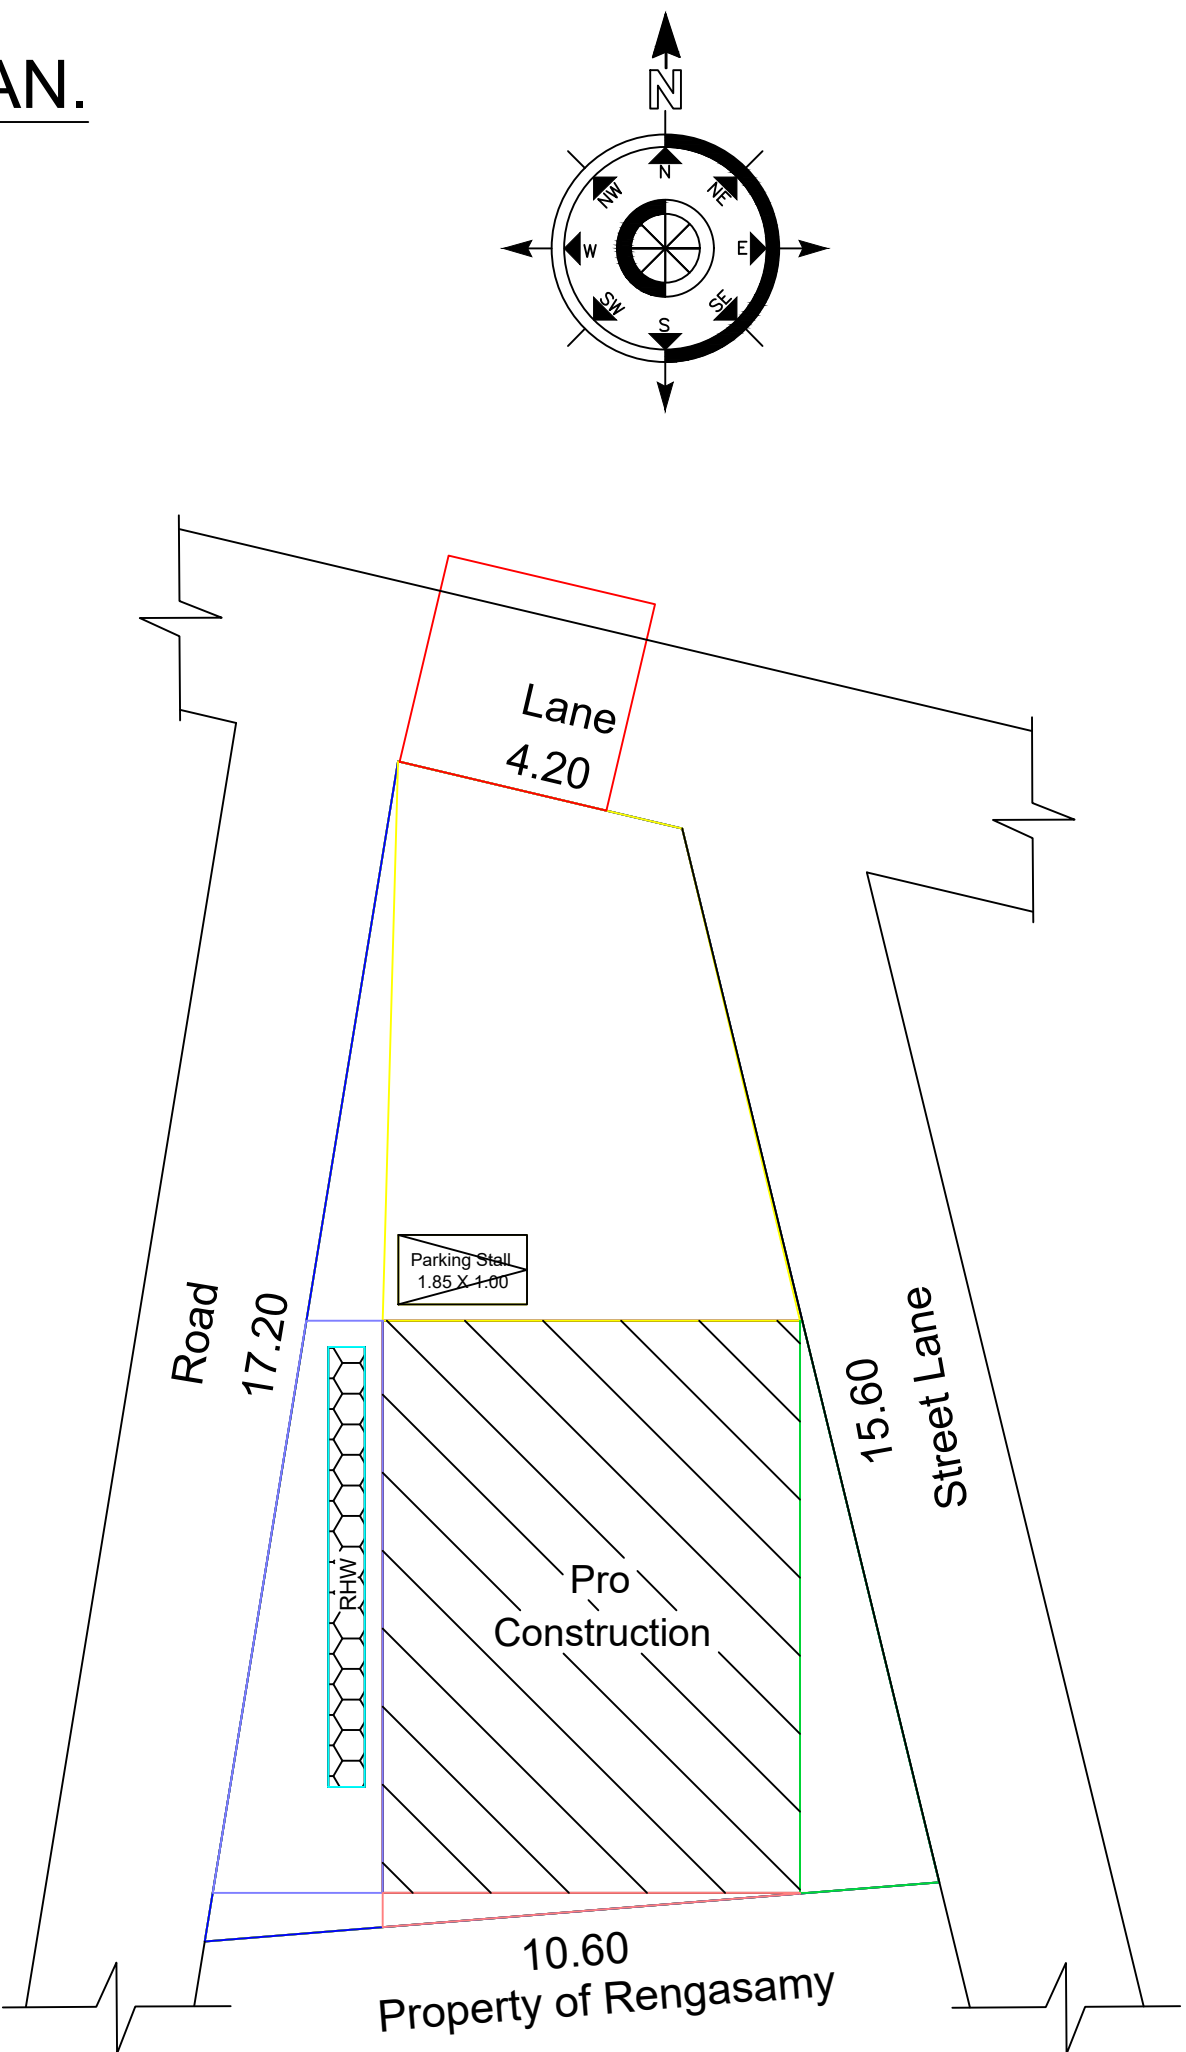

Site Plan

Topo Plan

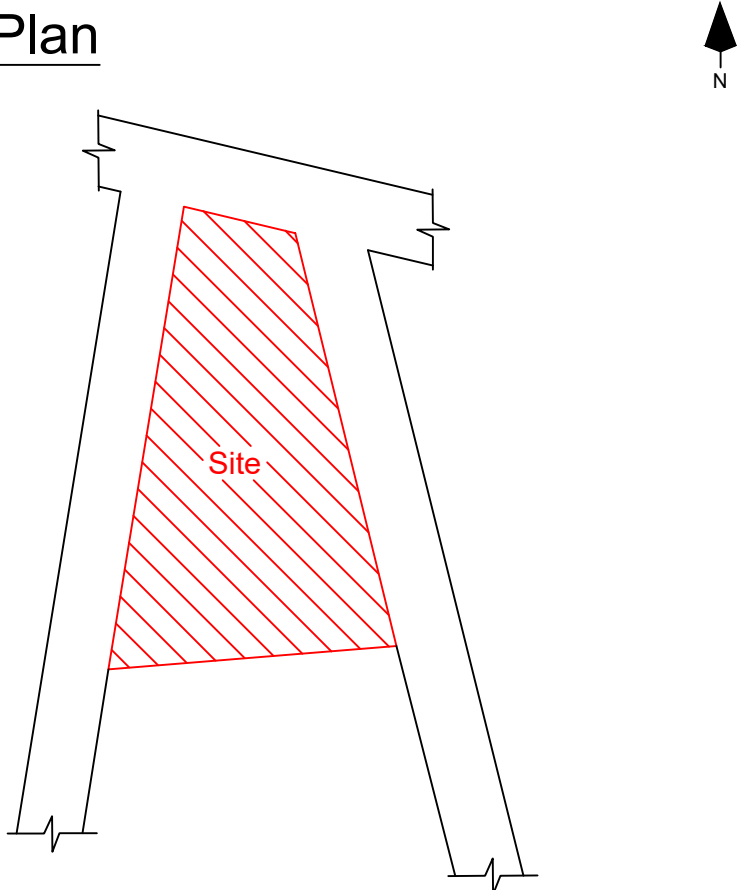

LEGEND	FEET	METRE
MD/DD DOOR	3'3"X7'0"	1.02X2.13
D DOOR	3'0"X7'0"	0.91X2.13
D1 DOOR	2'6"X7'0"	0.76X2.13
W WINDOW	4'0"X4'6"	1.22X1.37
V VENTILATOR	3'0"X2'6"	0.91X0.76
(Scale 1:100)		AREA DETAILS
		In Sq.Ft In Sq.Mt
Total Area (As Per Patta)		1302.44 121.00
Pro.Ground Floor		531.53 49.38
Open Space		770.91 71.62

APPLICANT

Mr. S. Karupusamy

Mr.S.KARUPUSAMY S/O SUBRAMANIYAN.

REGISTERED ENGINEER

Er. M. Latchiyaventhana

Er.M.LATCHIYAVENTHAN,B.E.,
REGISTERED PROFESSIONAL
LICENSED BUILDING SURVEYOR
VENTHAN BUILDERS
4/118,KEELA THERU
SALAIGRAMAM,ILAYANGUDI TALUK
SIVAGANGAI-630710.