


PLAN SHOWING THE PROPOSED CONSTRUCTION OF R.C.C. ROOF RESIDENTIAL BUILDING GROUND FLOOR AT OLD SY.NO.20/40, NEW SY.NO.207/44, 45 & 46, OLD PATTA NO.431, NEW PATTA NO.8594, 8595 & 8596, BLOCK - B, PLOT NO-B10, B11 & B12, IN "SRINIVASAN NAGAR" ILLUPAKUDI VILLAGE,ILLUPAKUDI GROUP, ILLUPAKUDI PANCHAYAT, SAKKOTTAI UNION, KARAISKUDI TALUK, SIVAGANGAI DISTRICT.

ILLUPAKUDI VILLAGE PRESIDENT APPROVAL PLOT , APPROVAL NO 23/2009

SCALE : 1:100

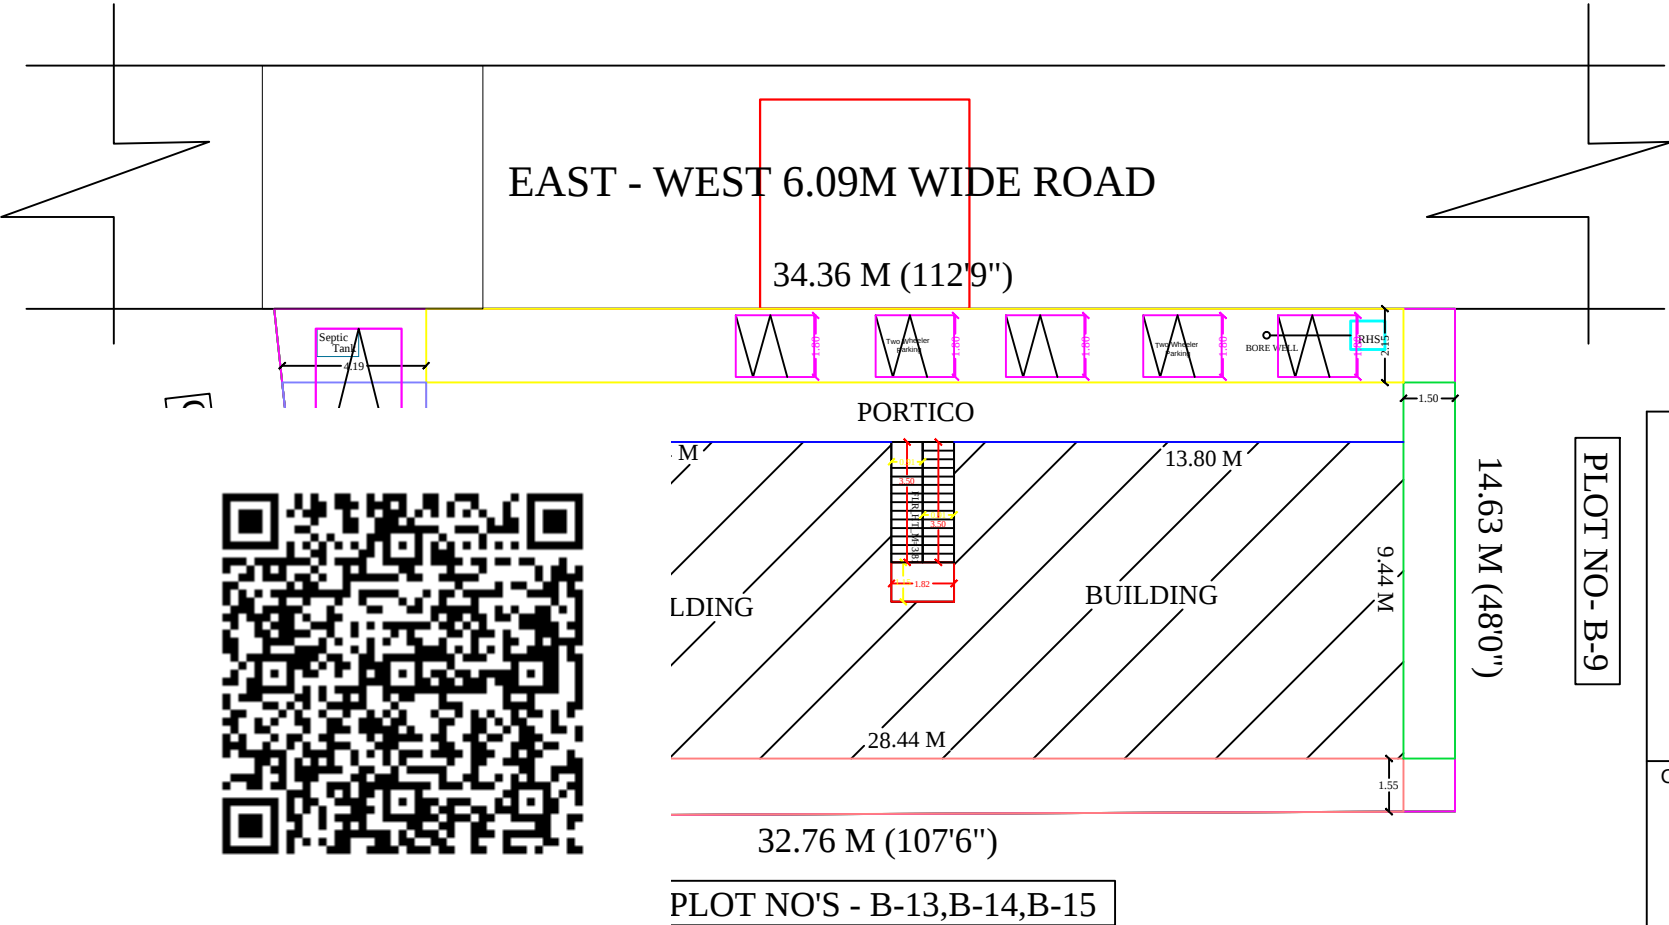

LEGEND	FEET	METRE
MD MAIN DOOR	4'0"x7'0"	1.22x2.13
RD , D DOOR	3'0"x7'0"	0.92x2.13
D1 DOOR	2'6"x7'0"	0.76x2.13
W WINDOW	5'0"x4'6"	1.53x1.37
W1 WINDOW	4'0"x4'6"	1.22x1.37
KW WINDOW	4'0"x2'6"	1.22x0.76
V VENTILATOR	3'0"x2'6"	0.92x0.76
AREA DETAILS	SQ.FT.	SQ.M.
As Per Document	5300.00	492.38
As Per Patta	5300.00	492.38
As Per Site	5311.45	493.45
PLINTH AREA DETAILS		
Ground Floor Area	3348.97	311.13
First Floor Area	3348.97	311.13
Total Plinth Area	6697.94	622.26
Open Space Area	1962.47	182.32
FSI DETAILS	PROPOSED	PERMISSIBLE
Total Plinth Area		
Plot Area	1.26	2
622.26		
493.45		
OWNER NAME & SIGN:-		
THIRU.S.GANESHAN		
S/o : THIRU. R.SHANMUGAM		

ENGINEER:-

OFFICE USE:-

All Dimensions are in Meter

SITE PLAN (1:100)