
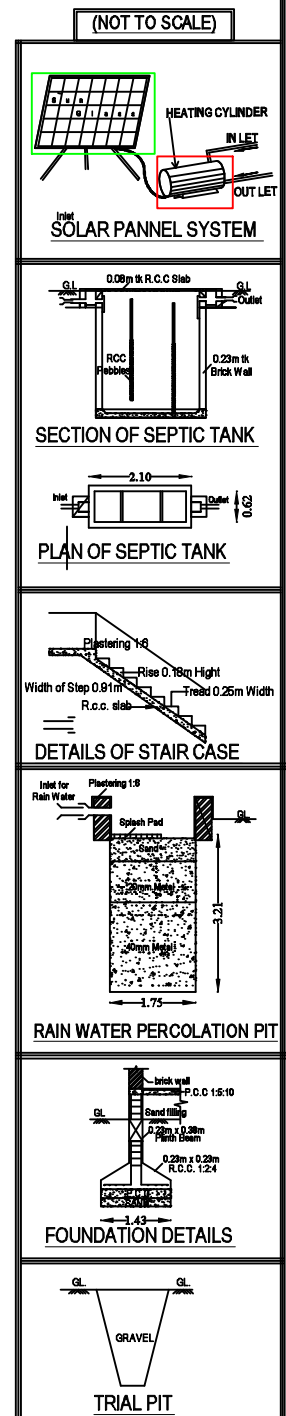
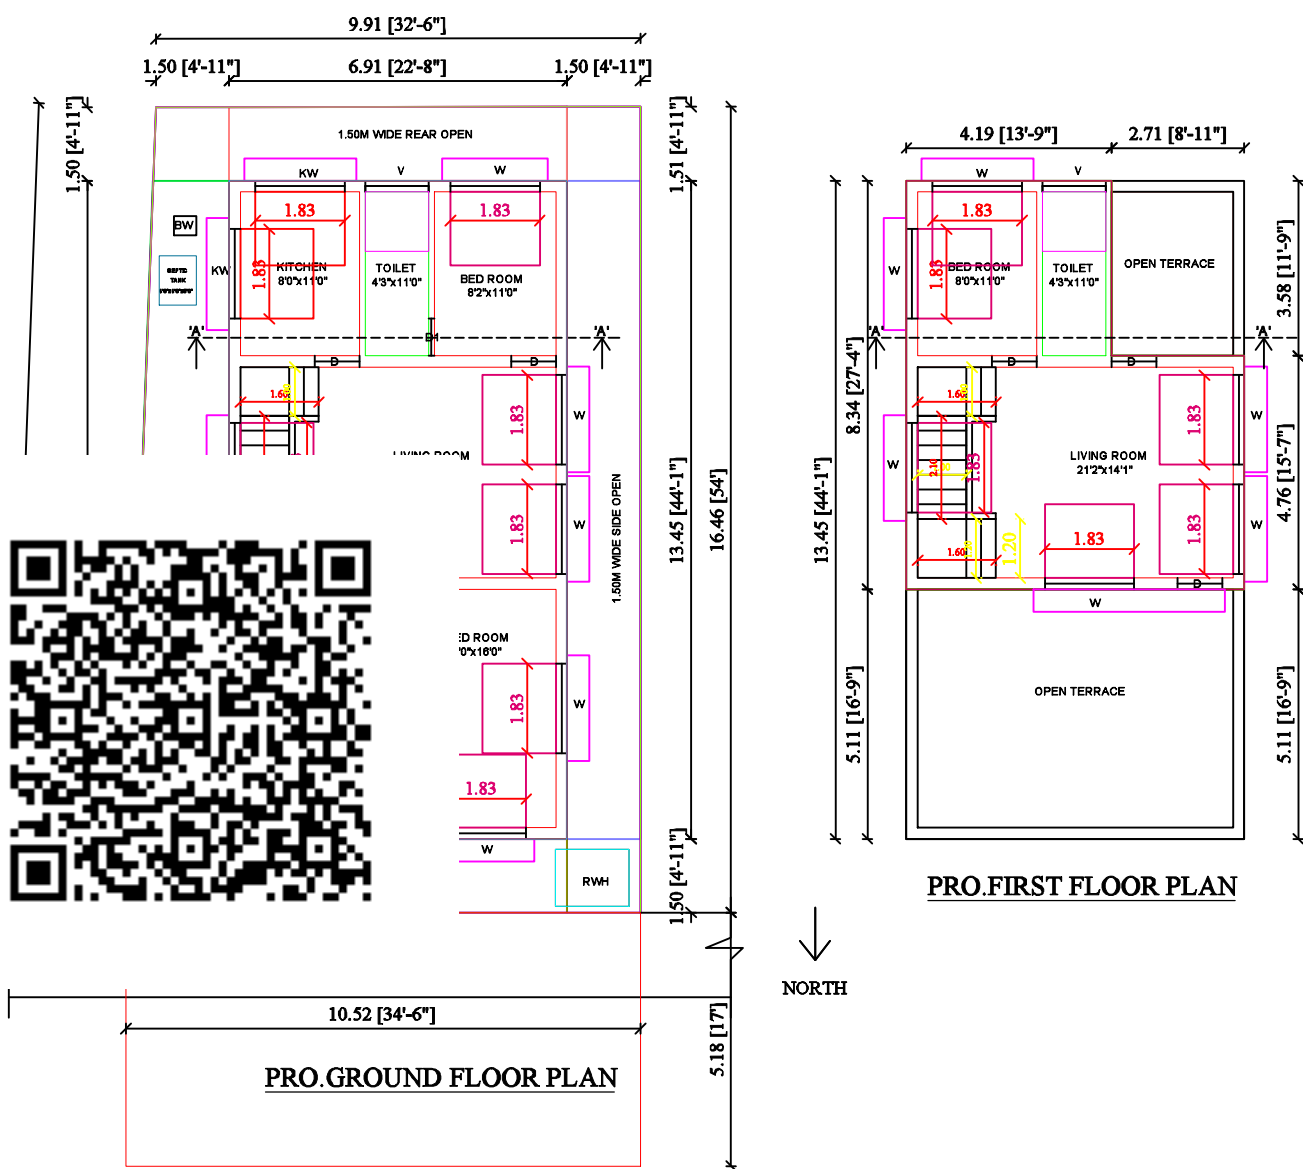


PLAN SHOWING THE PROPOSED CONSTRUCTION OF A RESIDENTIAL BUILDING IN
OLD R.S NO : 92/32, NEW PATTA NO :6108, NEW RS NO : 92/32A2,
KK PALLAM GROUP, NAVADHAVU VILLAGE, SOORAKULAM PILLARTHAN VILLAGE PANCHAYAT,
MANAMADURAI PANCHAYAT UNION, SIVAGANGAI DISTRICT.

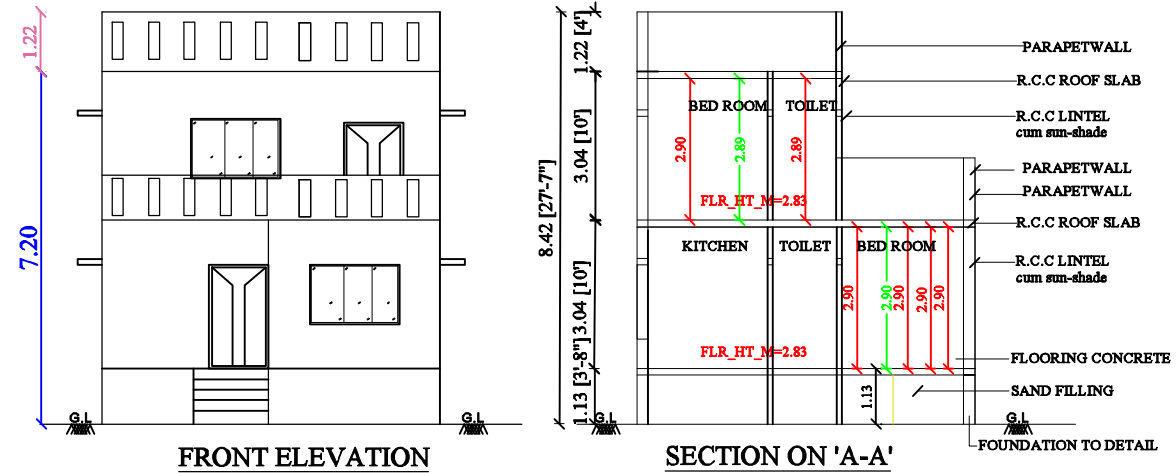

SITE PLAN - (Not to Scale)

17'0" FEET ROAD

34'-6"

54'-0"

32'-6"

54'-0"

WEST BY
RAGU OWN LAND
R.S NO 92/32

SITE

EAST BY
RAGU OWN LAND

SOUTH BY
RAGU OWN LAND-R.S NO 92/18

ROAD

SITE

JOINERY DETAILS :

MD

MAIN DOOR

3' 6" X 7' 0"

D

DOOR

3' 0" X 7' 0"

D1

DOOR

2' 6" X 7' 0"

W

WINDOW

4' 0" X 4' 0"

A/O

ARCH OPEN

3' 6" X 4' 0"

V

VENTILATOR

3' 0" X 2' 0"

REFERENCE :

SITE

PROPOSED

ROAD

SCALE : 1"=8'0"

Area Details	FSI		NON-FSI		AREA	
	Sq.ft	Sq.m	Sq.ft	Sq.m	Sq.ft	Sq.m
Site Area (As per doc)	----	----	----	----	1809.00	168.06
Site Area (As per dwg)	----	----	----	----	1808.33	168.00
PRO. GF AREA	812.78	75.51	186.86	17.36	999.64	92.87
PRO. FF AREA	515.48	47.89	----	----	515.48	47.89
Open Area	----	----	----	----	808.69	75.13
Total Area	1328.26	123.40	186.86	17.36	1515.12	140.76

FSI =123.40/168.00=0.734% < 2% , Hence Safe

NO.OF.PROVIDED CAR PARKING PROVIDED - 1 NOS

NO.OF.PROVIDED TWO WHEELER PARKING - 2 NOS

OFFICE USE

Er.N.SURESH KUMAR D.C.E.B.E.,
REGISTERED ENGINEER
REG. NO:185 / LS / 2022 / 00013
N.S HOMES, ILAYANKUDI ROAD,
MANAMADURAI,SIVAGANGAI DIST
Cell : 97906 27465

ENGINEER SIGNATURE

Mrs.S.KALAVATHI

APPLICANT SIGNATURE

NS HOMES

DESIGNER & CONSTRUCTION

Er.N.SURESH KUMAR D.C.E., B.E.,
REG NO : 185/LS/2022/00013
ILAYANKUDI ROAD,
MANAMADURAI, SIVAGANGAI DIST.,
CELL NO : 9790627465