



PLAN SHOWING THE PROPOSED GROUND & FIRST FLOOR CONSTRUCTION OF THE R.C.C ROOF RESIDENTIAL BUILDING OF BEARING IN OLD S.NOS:545/1 & 545/2, NEW S.NO:545/23B,PLOT.NO:14,THENDRAL NAGAR,SALAIGRAMAM VILLAGE & PANCHAYAT,ILAYANGUDI TALUK & SIVAGANGAI DISTRICT.





APPLICANT NAME : Mr.S.VATTAYUTHAM S/O SATHAIAH
Mr.S.CHELLAPANDI S/O SATHAIAH.

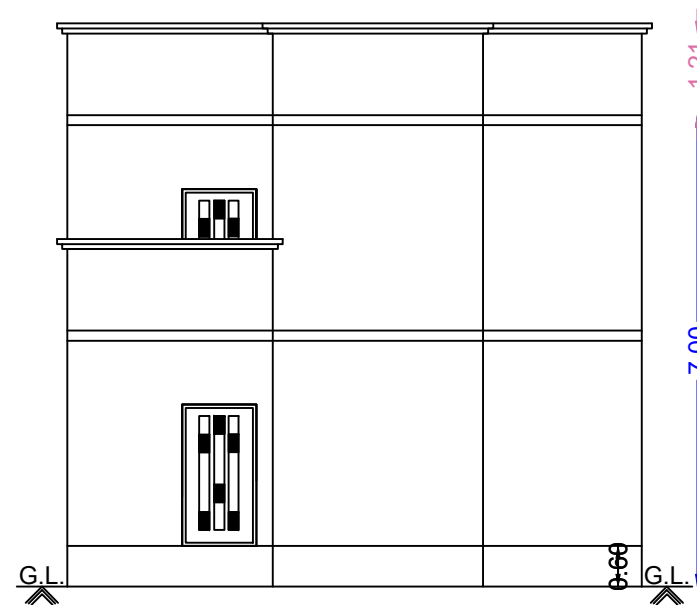


Front Elevation

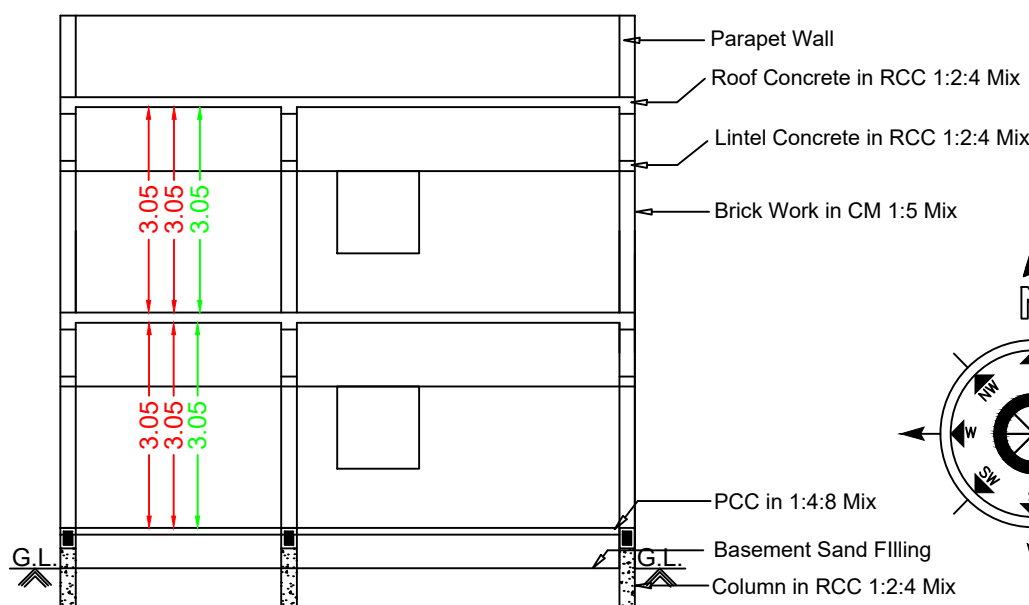


Section RR

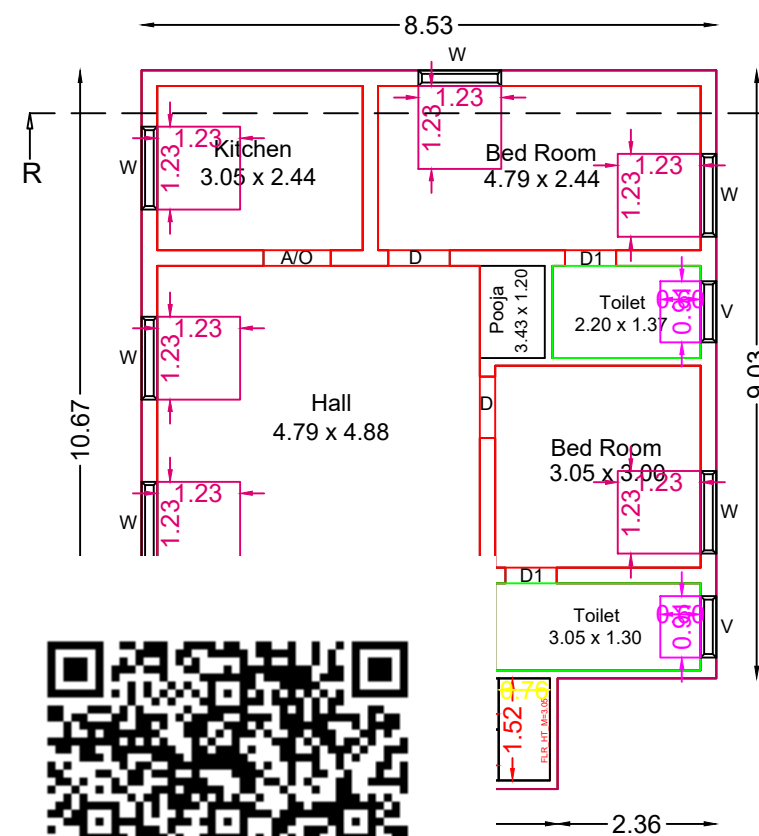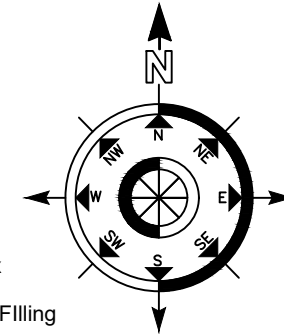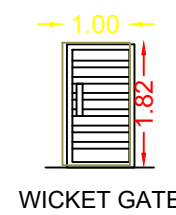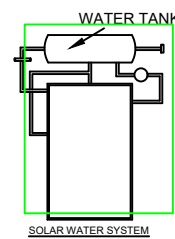


loor Plan

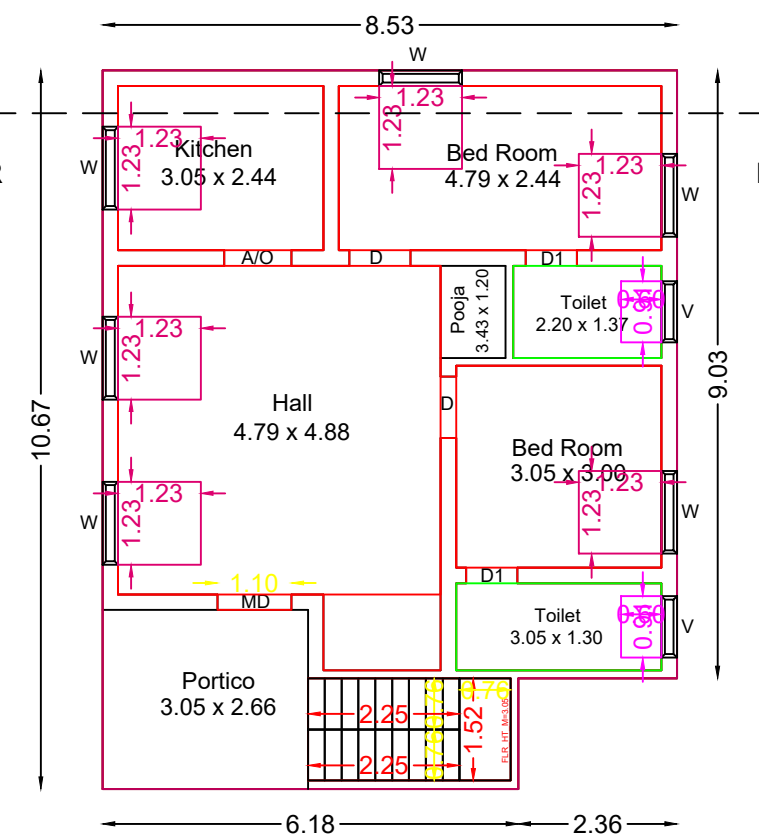


Pro.First Floor Plan

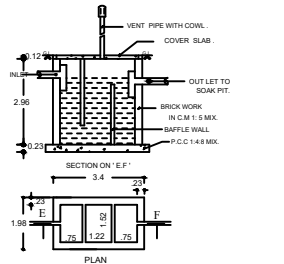


SEPTIC TANK DETAILS
(NOT TO SCALE)

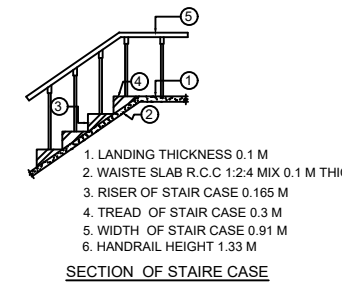

SECTION OF STAIR CASE

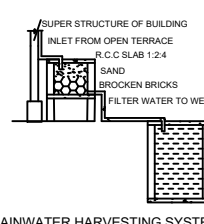


RAINWATER HARVESTING SYSTEM
RWH_CAPACITY_L=2000

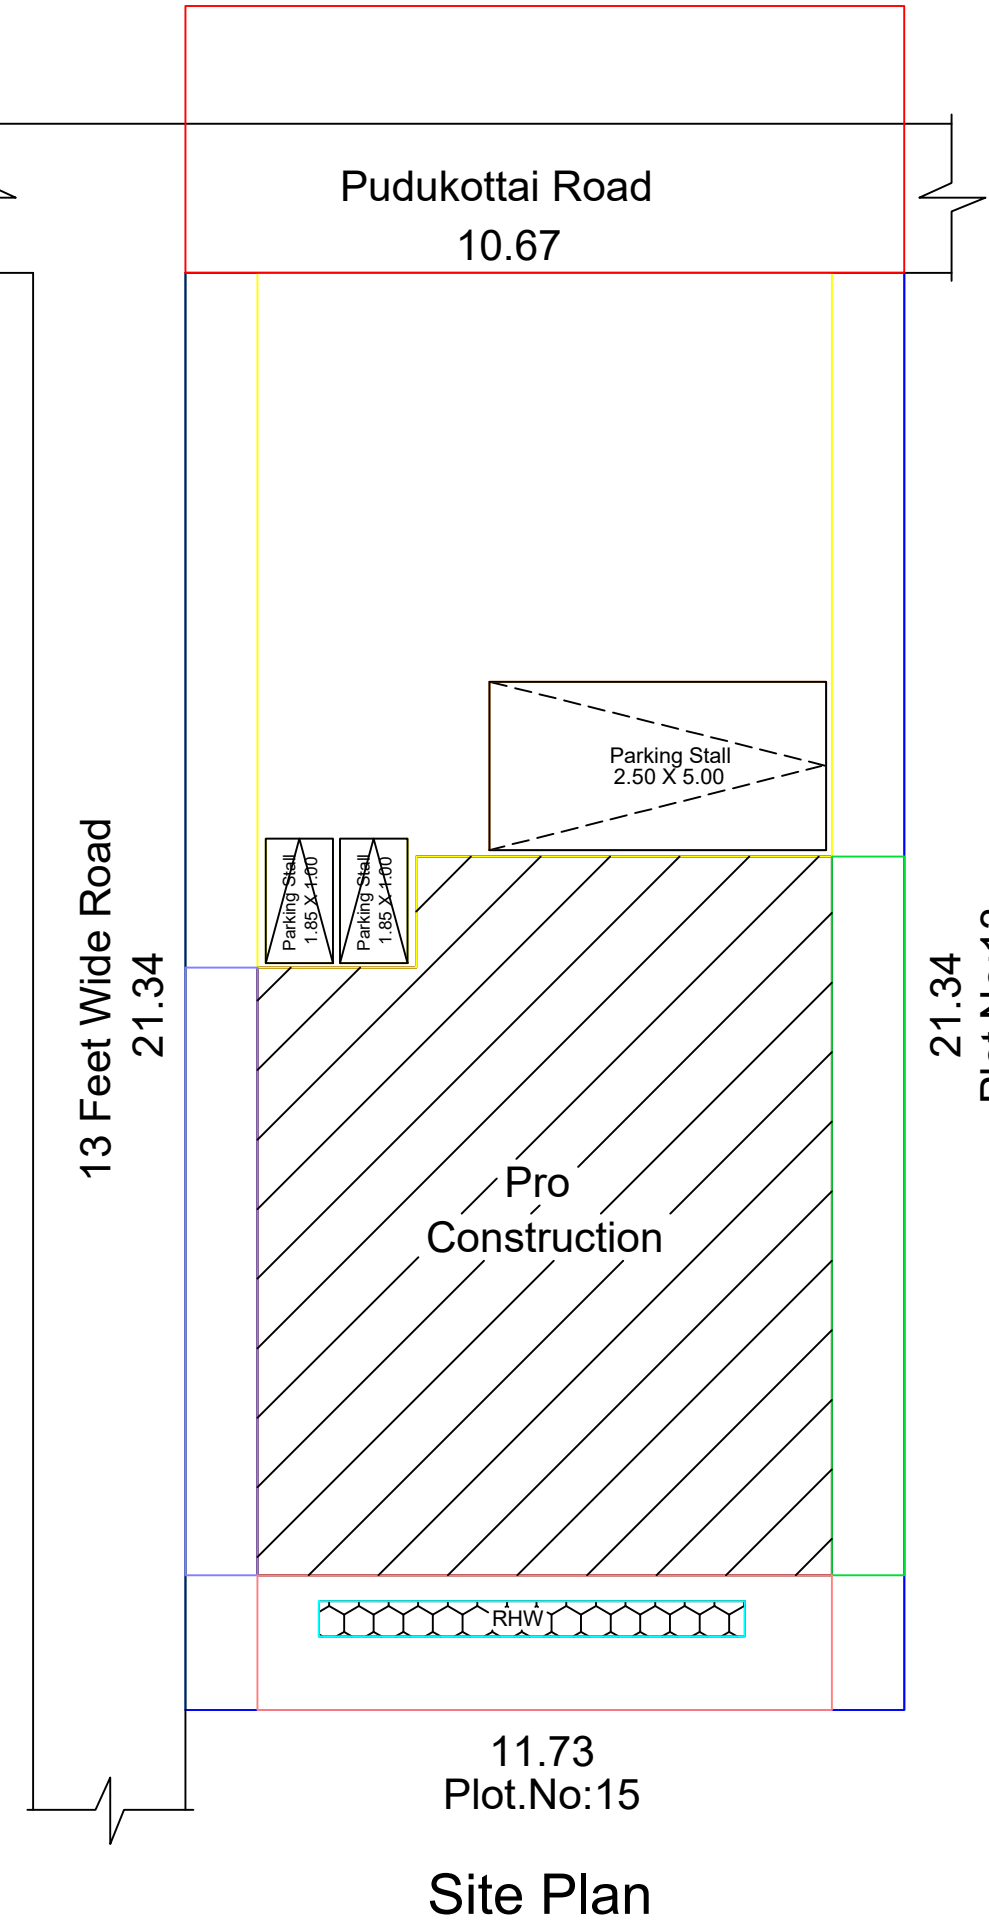

11.73
Plot.No:15

Site Plan

Topo Plan

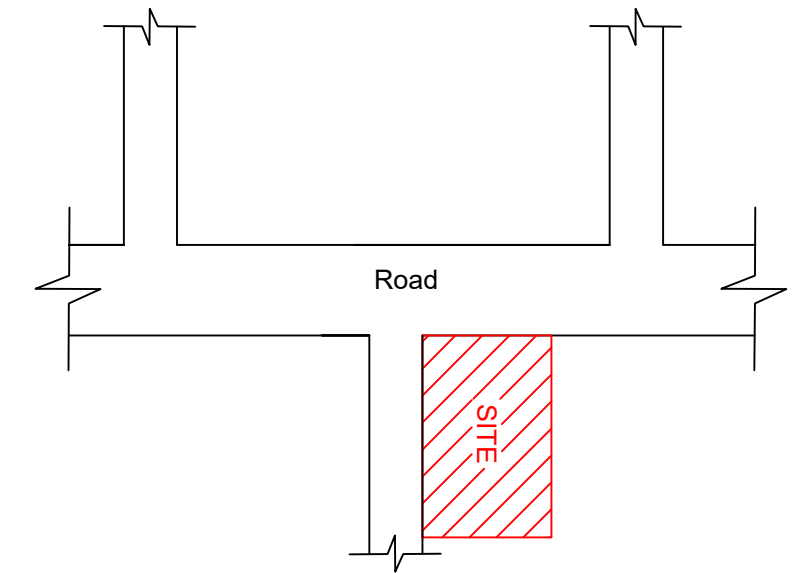

LEGEND	FEET	METRE
MD/DD DOOR	3'3"X7'0"	1.02X2.13
D DOOR	3'0"X7'0"	0.91X2.13
D1 DOOR	2'6"X7'0"	0.76X2.13
W WINDOW	4'0"X4'6"	1.22X1.37
V VENTILATOR	3'0"X2'6"	0.91X0.76
(Scale 1:100)		AREA DETAILS
		In Sq.Ft In Sq.Mt
Total Area (As Per Document)		2450.00 227.61
Pro.Ground Floor		937.97 87.14
Pro.First Floor		937.97 87.14
Open Space		1512.03 140.47

APPLICANT

Mr.S.VATTAYUTHAM S/O SATHAIAH
Mr.S.CHELLAPANDI S/O SATHAIAH.

REGISTERED ENGINEER

M. Latchiyaventh

Er.M.LATCHIYAVENTHAN,B.E.,
REGISTERED PROFESSIONAL
LICENSED BUILDING SURVEYOR
VENTHAN BUILDERS
4/118,KEELA THERU
SALAIGRAMAM,ILAYANGUDI TALUK
SIVAGANGAI-630710.