




PLAN SHOWING THE PROPOSED CONSTRUCTION OF R.C.C. ROOF RESIDENTIAL BUILDING GROUND FLOOR AT OLD SY.NO.266, NEW SY.NO.416/5, OLD PATTA NO.185, DHAVANDATHAVUVILLAGE, KANNANKUDI PANCHAYAT, KANNANKUDI UNION, DEVAKOTTAI TALUK, SIVAGANGAI DISTRICT.

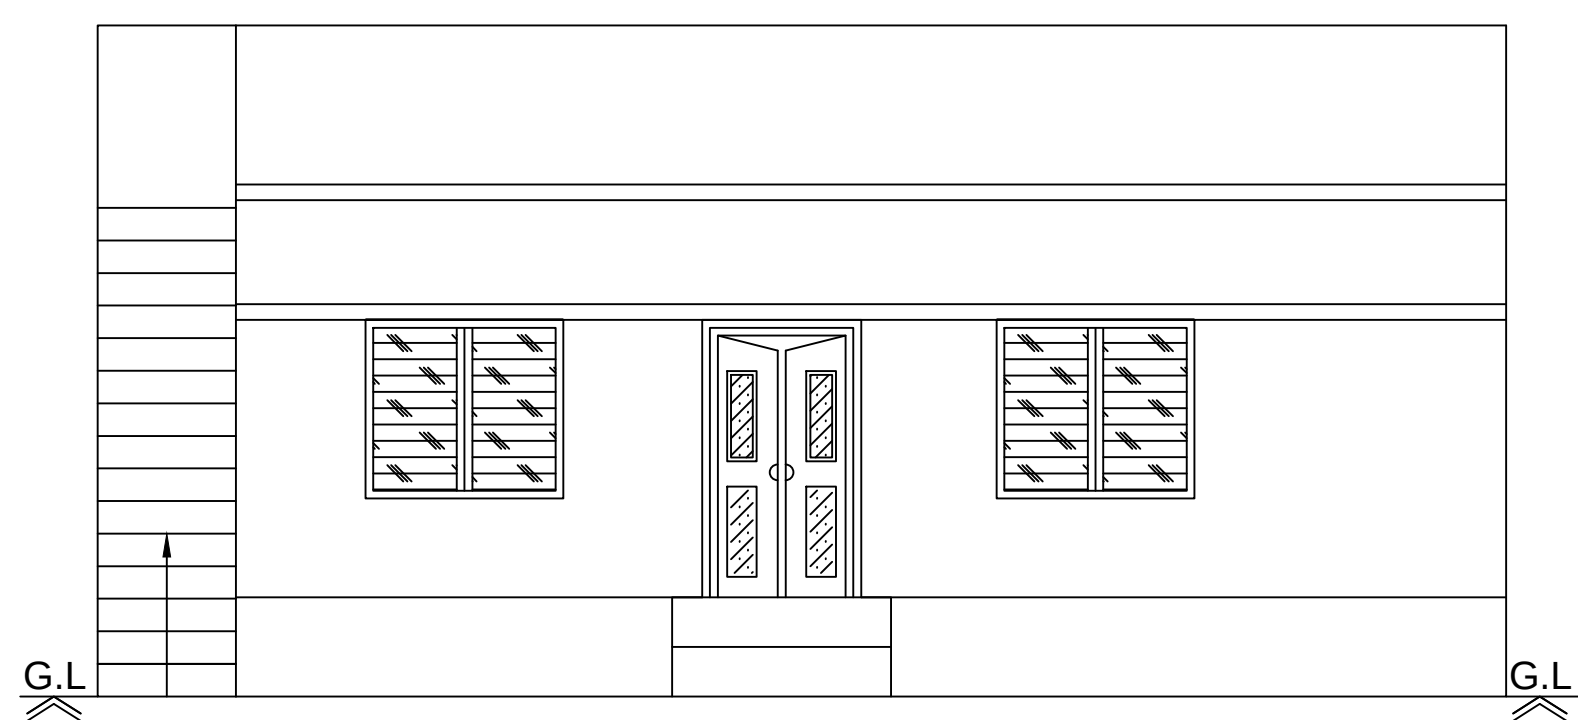


Front Elevation

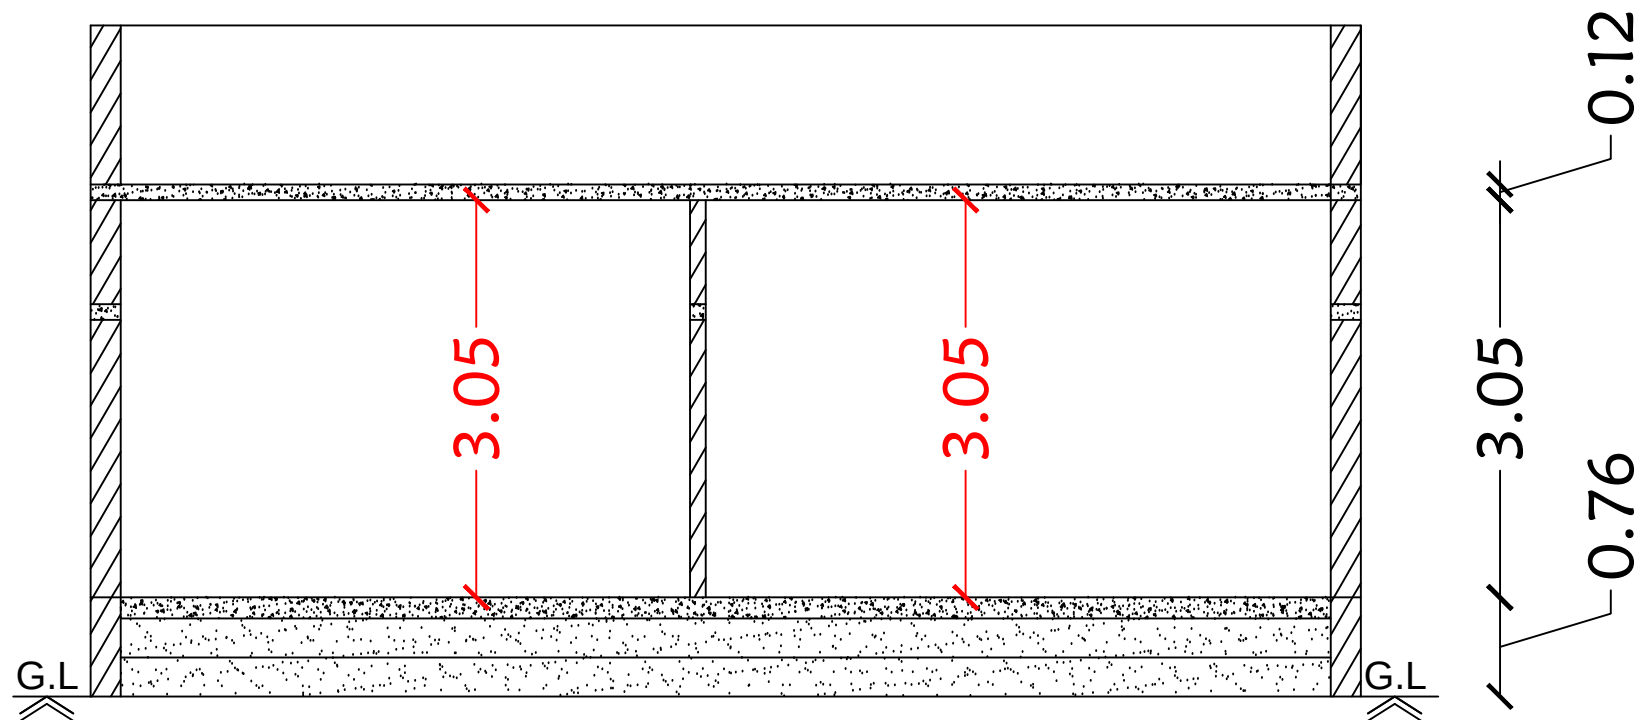


Section on-"AA"

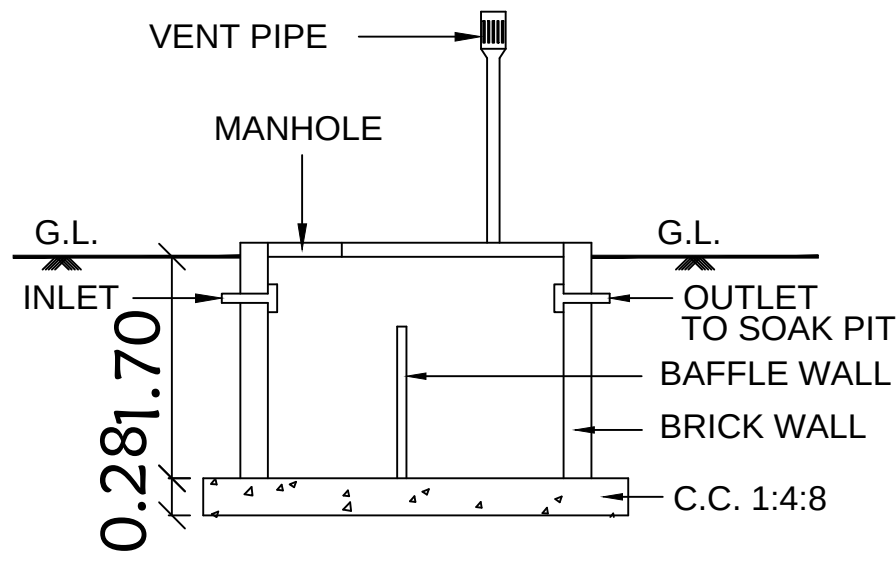


SECTION OF SEPTIC TANK

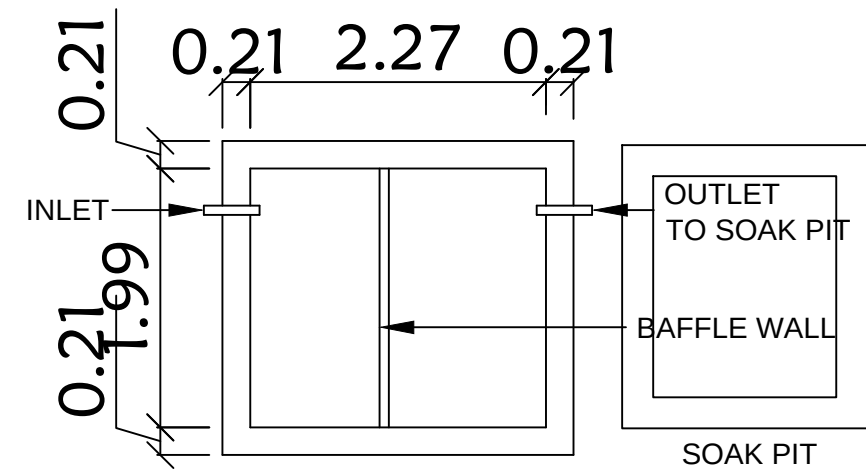


PLAN
SEPTIC. TANK

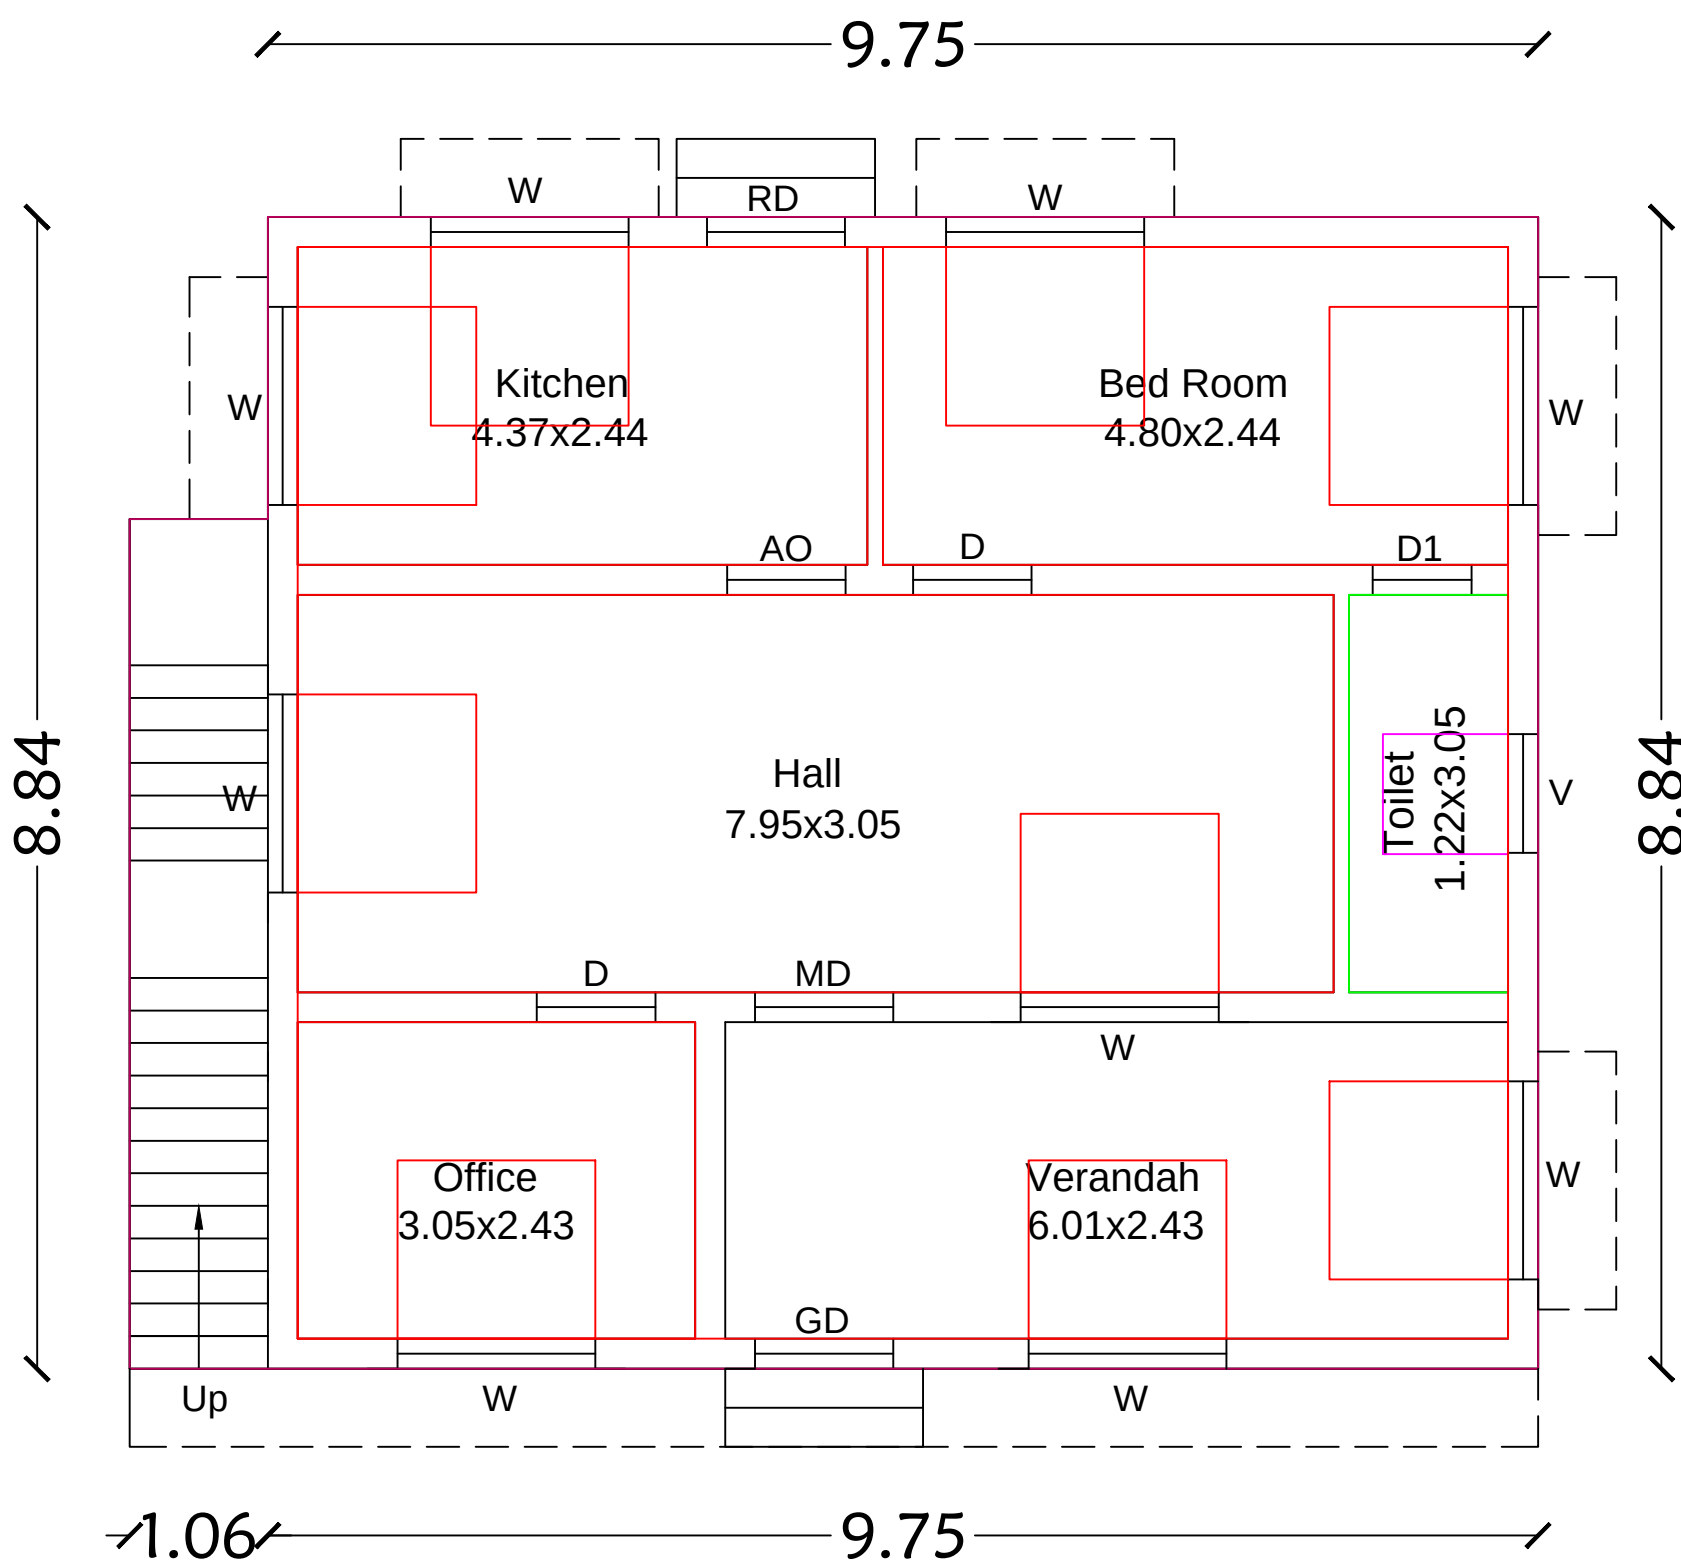


Ground Floor

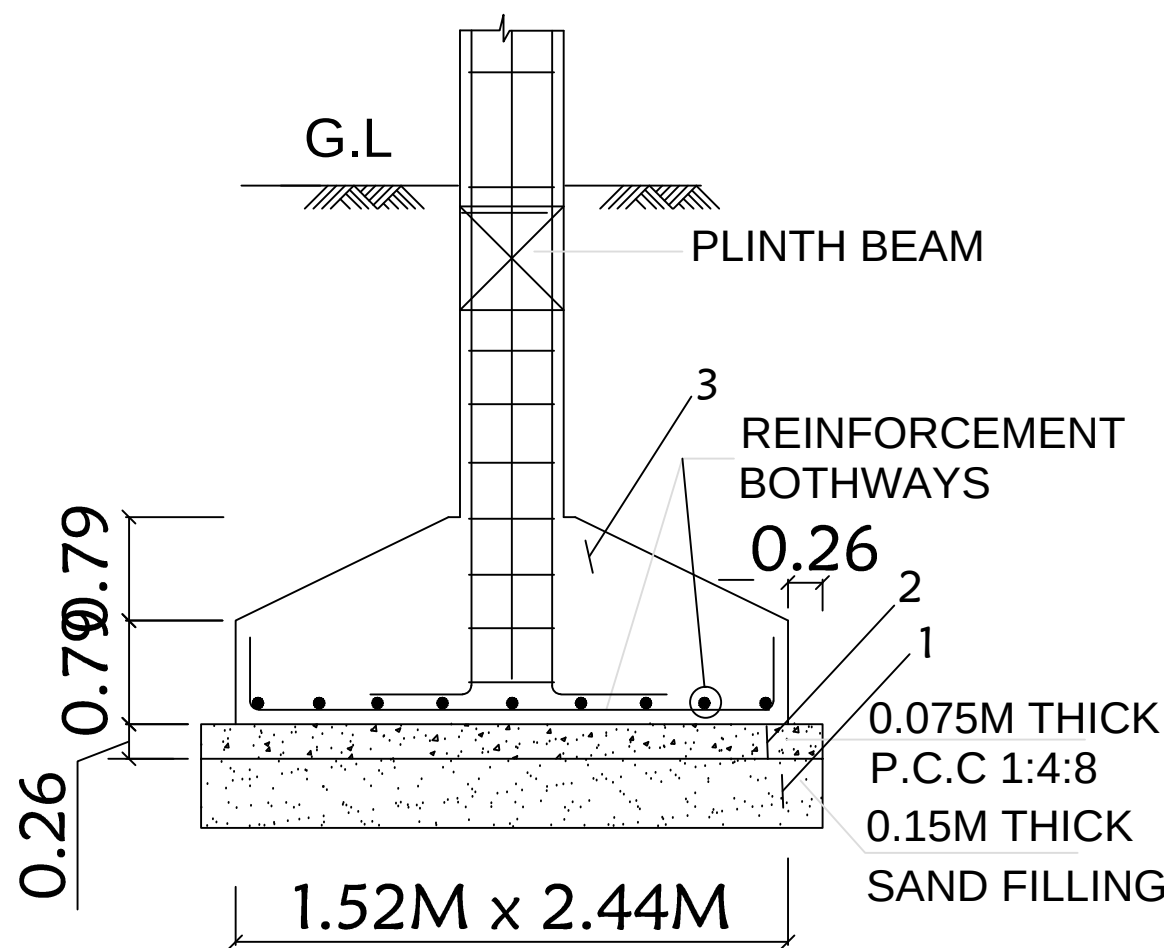


TYP. DET. COLUMN FOOTING

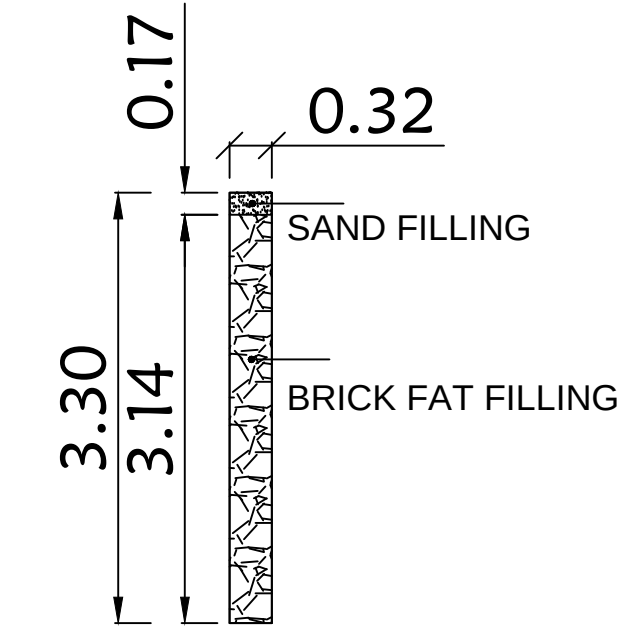


DETAILS OF
PERCULATION PIT

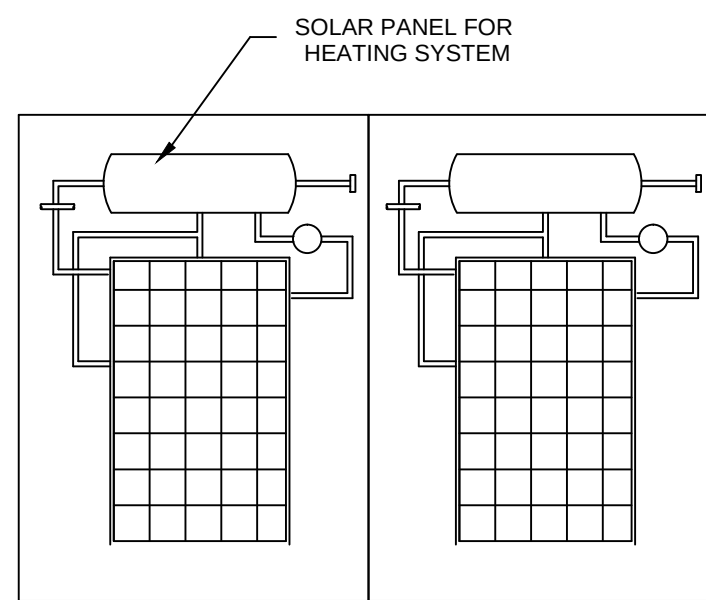

SOLAR HEATING SYSYTEM

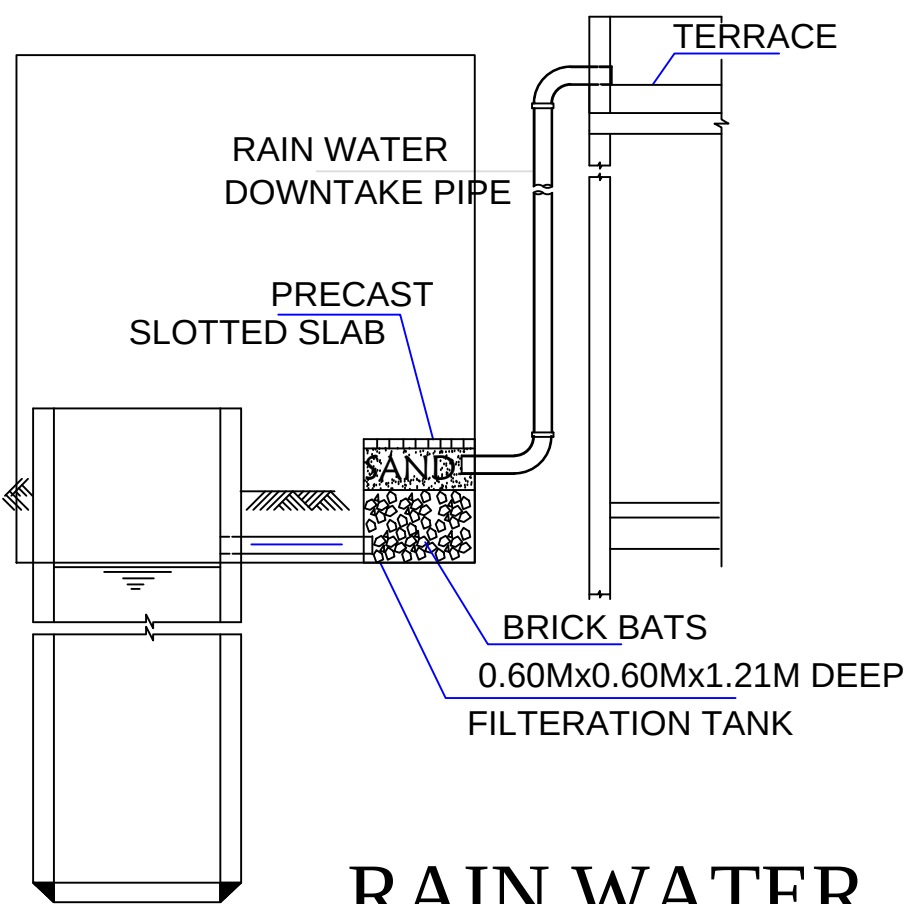

RAIN WATER
HARVESTING SYSTEM

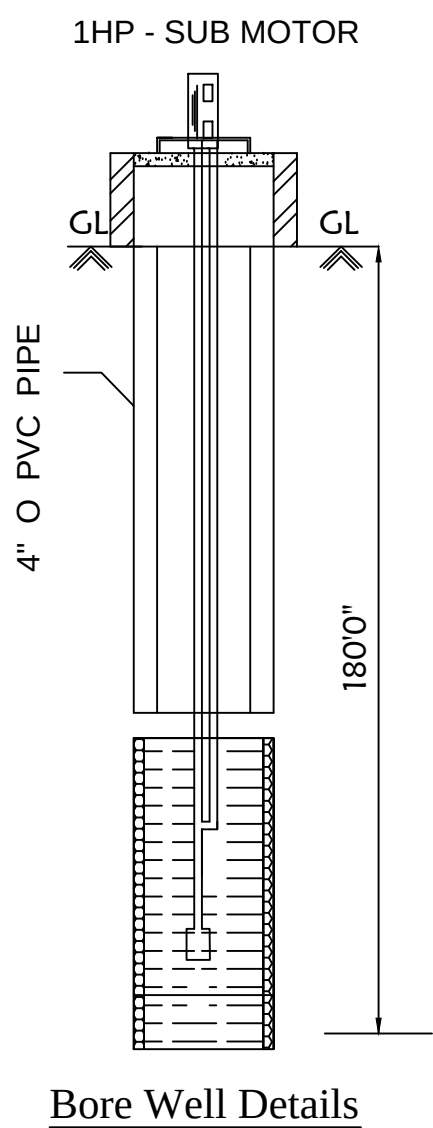

Bore Well Details

LEGEND	FEET	METRE
RD, D DOOR	3'0"x7'0"	0.92x2.13
MD MAIN DOOR	3'6"x7'0"	1.10x2.13
D1 DOOR	2'6"x7'0"	0.76x2.13
AO ARCH OPEN	3'0"x7'0"	0.92x2.13
W WINDOW	5'0"x4'6"	1.52x1.37
V VENTILATOR	3'0"x2'0"	0.91x0.60
AREA DETAILS	SQ.FT.	SQ.M.
As Per Document	3831.95	356.00
As Per Patta	3831.95	356.00
As Per Site	3831.95	356.00
PLINTH AREA DETAILS		
Ground Floor Area	1002.12	93.10
Open Space Area	2829.83	262.90
FSI DETAILS	PROPOSED	PERMISSIBLE
Total Plinth Area Plot Area 93.10 356.00	0.26	2

OWNER'S NAME & SIGN:-

Thiru.C.Patchamuthu
S/o : Thiru.Chinnasamy

ENGINEER:-



.E.,M.I.E.,F.I.V.,M.Sc., (RV)


INSTRUCTIONS

en Complex, College Road

di-630 002

Mob:94432 26127 ,6379891035

PLAN SHOWING THE PROPOSED CONSTRUCTION OF R.C.C. ROOF RESIDENTIAL BUILDING GROUND FLOOR AT OLD SY.NO.266, NEW SY.NO.416/5, OLD PATTA NO.185, DHAVANDATHAVUVILLAGE, KANNANKUDI PANCHAYAT, KANNANKUDI UNION, DEVAKOTTAI TALUK, SIVAGANGAI DISTRICT.

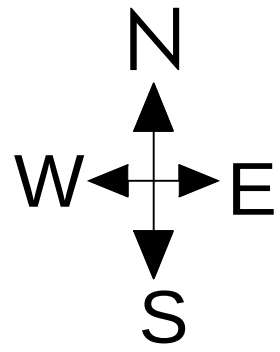

LEGEND	FEET	METRE
RD, D DOOR	3'0"x7'0"	0.92x2.13
MD MAIN DOOR	3'6"x7'0"	1.10x2.13
D1 DOOR	2'6"x7'0"	0.76x2.13
AO ARCH OPEN	3'0"x7'0"	0.92x2.13
W WINDOW	5'0"x4'6"	1.52x1.37
V VENTILATOR	3'0"x2'0"	0.91x0.60

AREA DETAILS	SQ.FT.	SQ.M.
As Per Document	3831.95	356.00
As Per Patta	3831.95	356.00
As Per Site	3831.95	356.00

PLINTH AREA DETAILS		
Ground Floor Area	1002.12	93.10
Open Space Area	2829.83	262.90


FSI DETAILS	PROPOSED	PERMISSIBLE
Total Plinth Area Plot Area 93.10356.00	0.26	2

OWNER'S NAME & SIGN:-

Thiru.C.Patchamuthu
S/o : Thiru.Chinnasamy

ENGINEER:-

Ln.Er.V.Muthu B.E.,M.I.E.,F.I.V.,M.Sc., (RV)
MR CONSTRUCTIONS
No.25, Ever Green Complex, College Road
Karaikudi-630 002
Mob:94432 26127 ,6379891035

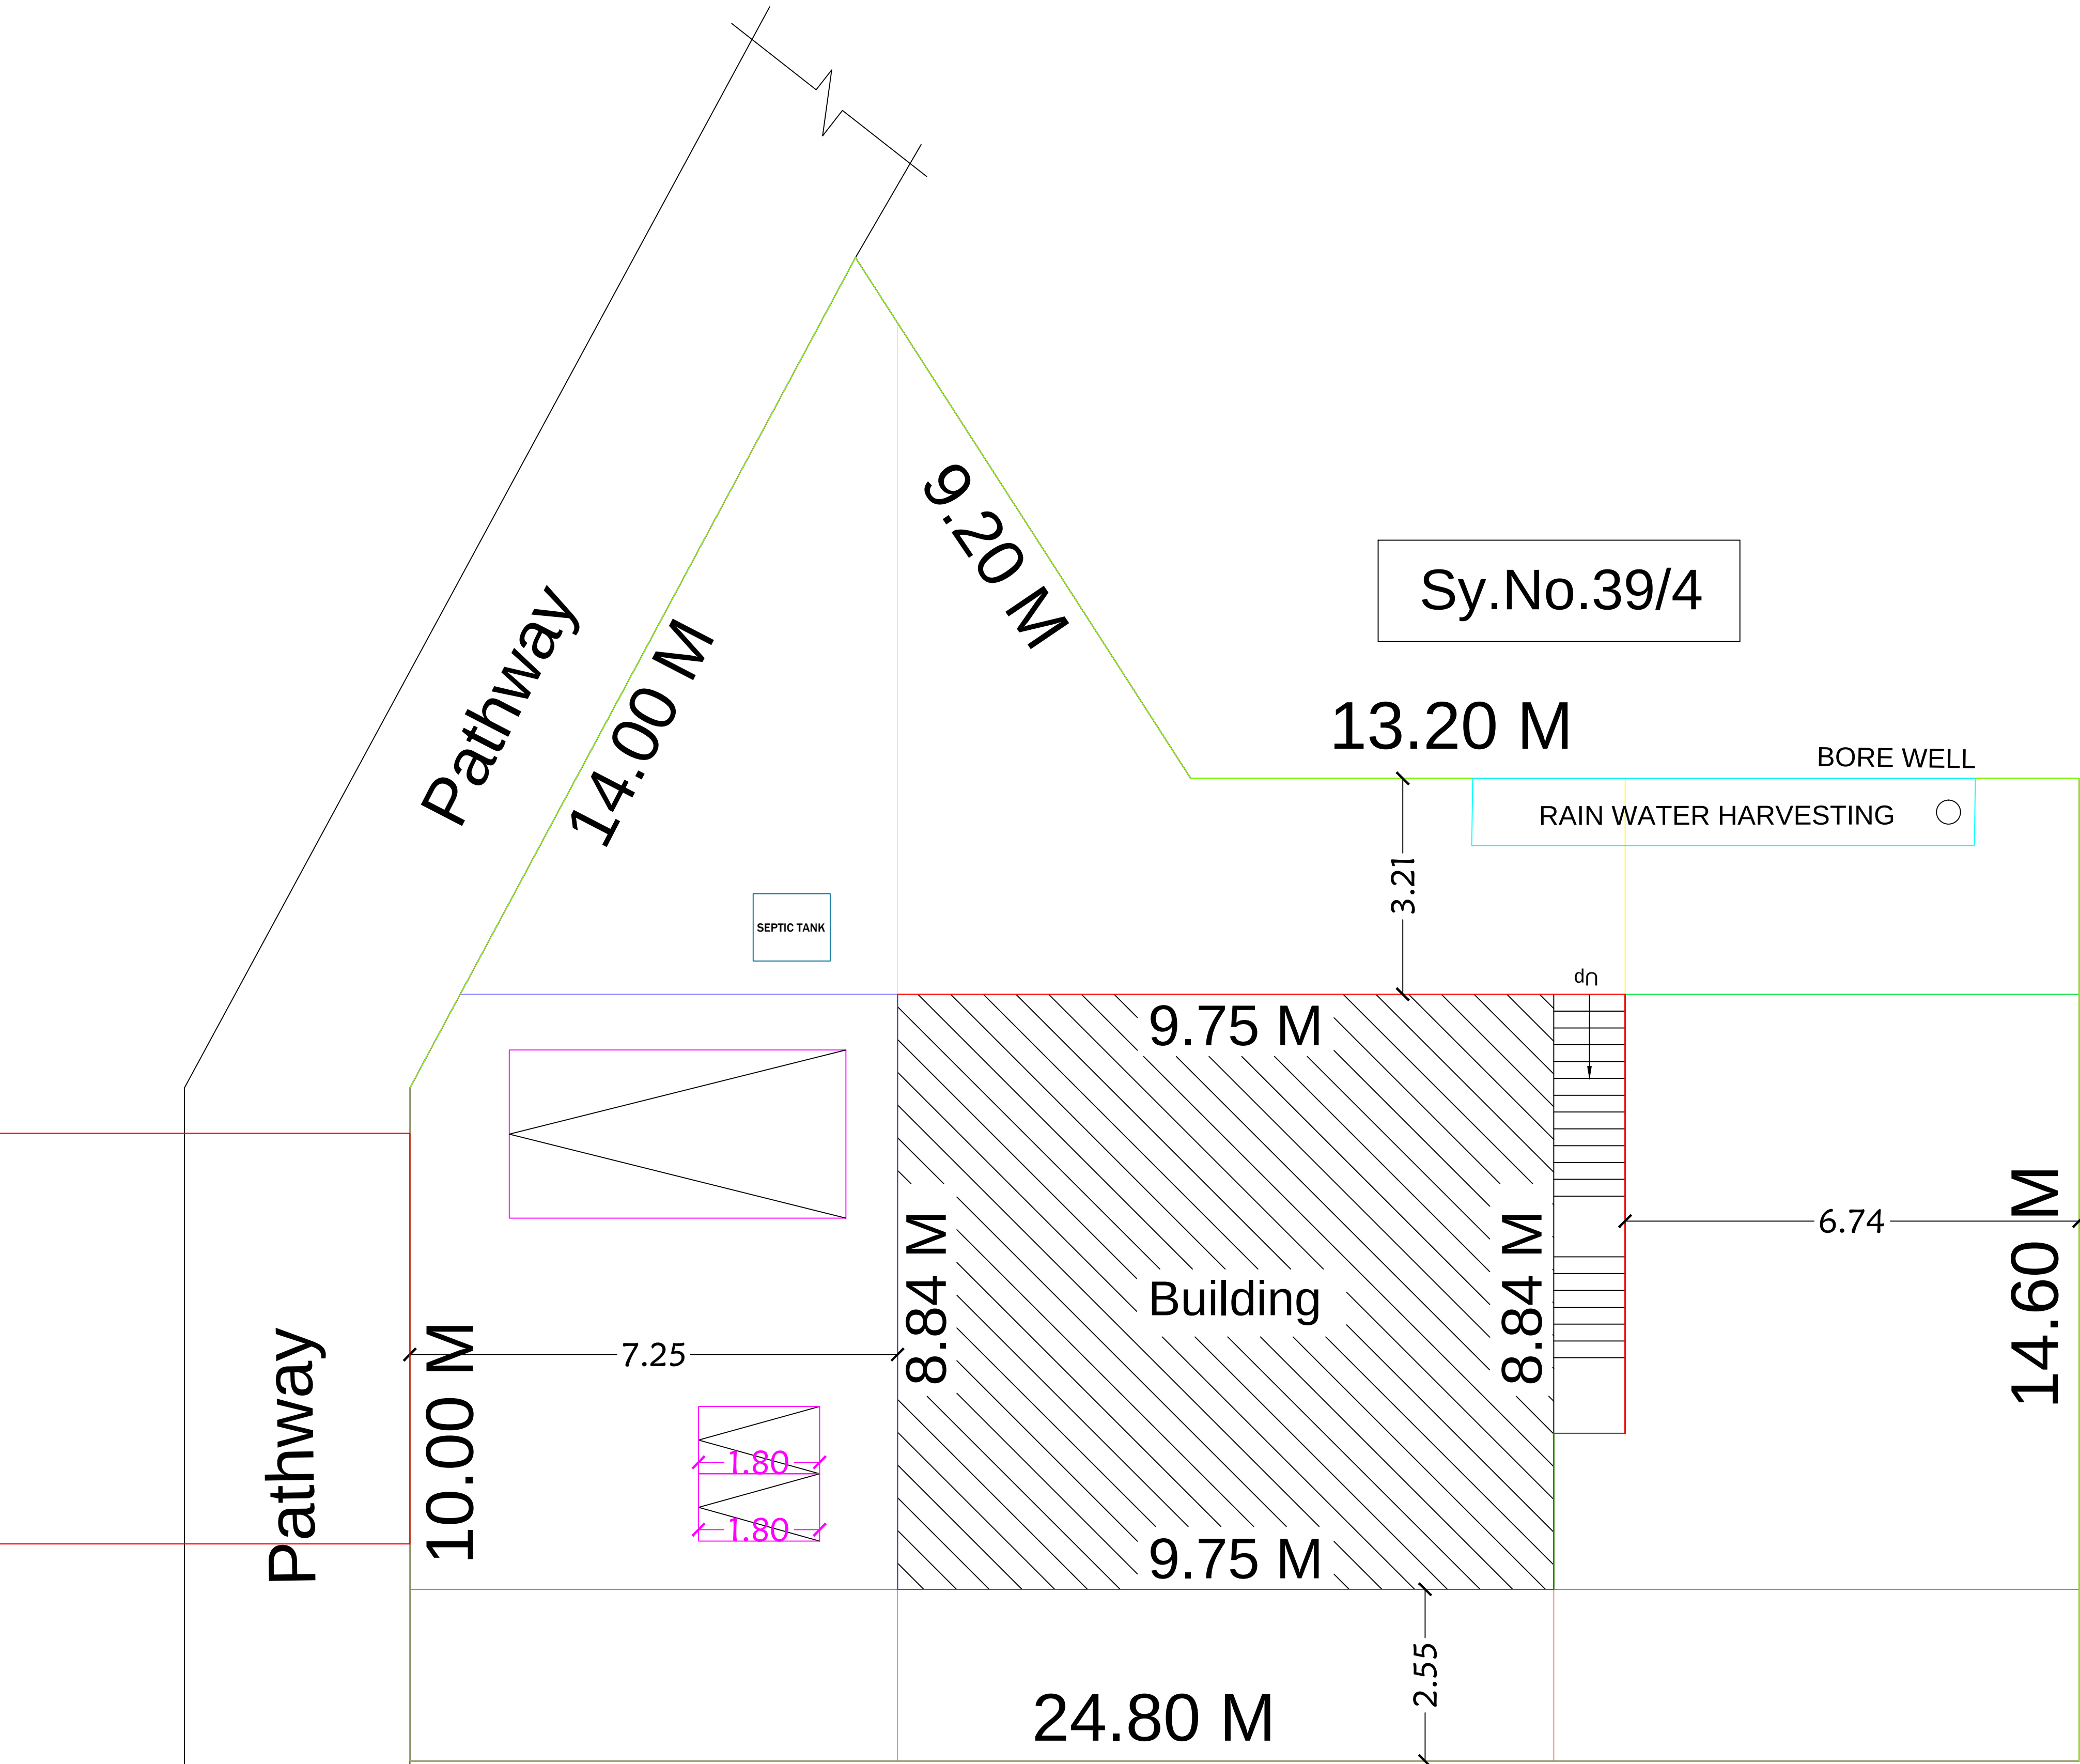

SITE PLAN
SCALE : 1:100