



PLAN SHOWING THE PROPOSED CONSTRUCTION OF R.C.C. RESIDENTIAL BUILDING IN GROUND FLOOR AT NEW S.NO.126/1B, PATTA NO.1058, PERIYAKANNANUR VILLAGE & PANCHAYAT, PERIYAKANNANUR GROUP, KALAIYARKOVIL TALUK & SIVAGANGAI DISTRICT.


APPLICANT NAME : Mr.JAGADESH S/O.Mr.PANCHAVARNAM.

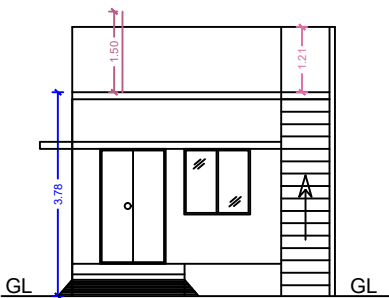


FRONT ELEVATION

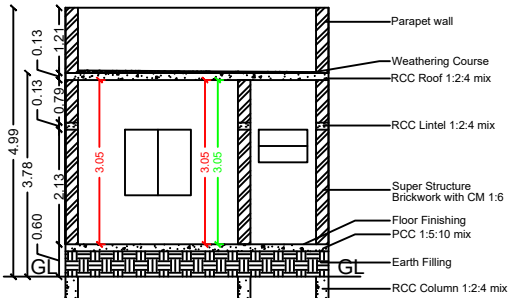


SECTION ON "VR"

 

Bore Well Details

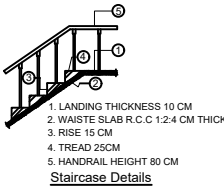


Staircase Details

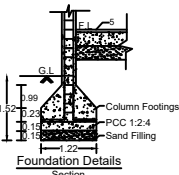


Foundation Details




Footing Plan

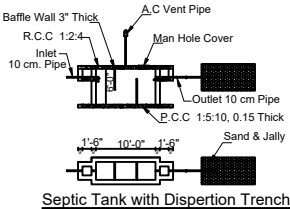


Septic Tank with Dispersion Trench

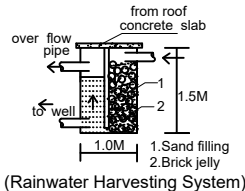


(Rainwater Harvesting System)

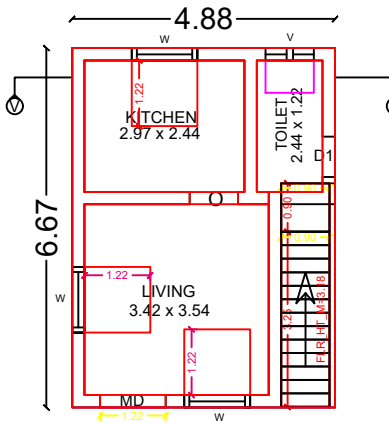


GROUND FLOOR PLAN

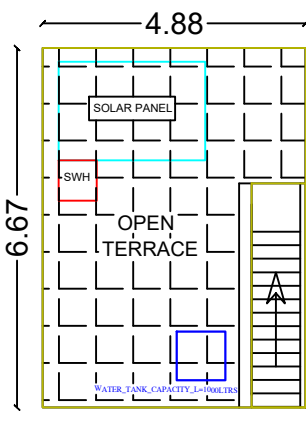

TERRACE FLOOR PLAN

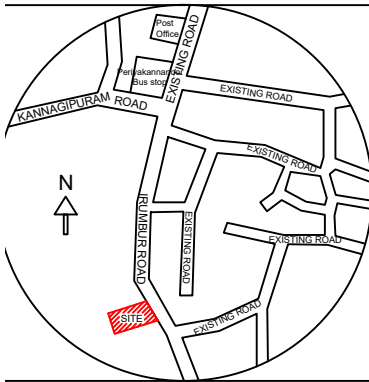


LOCATION PLAN

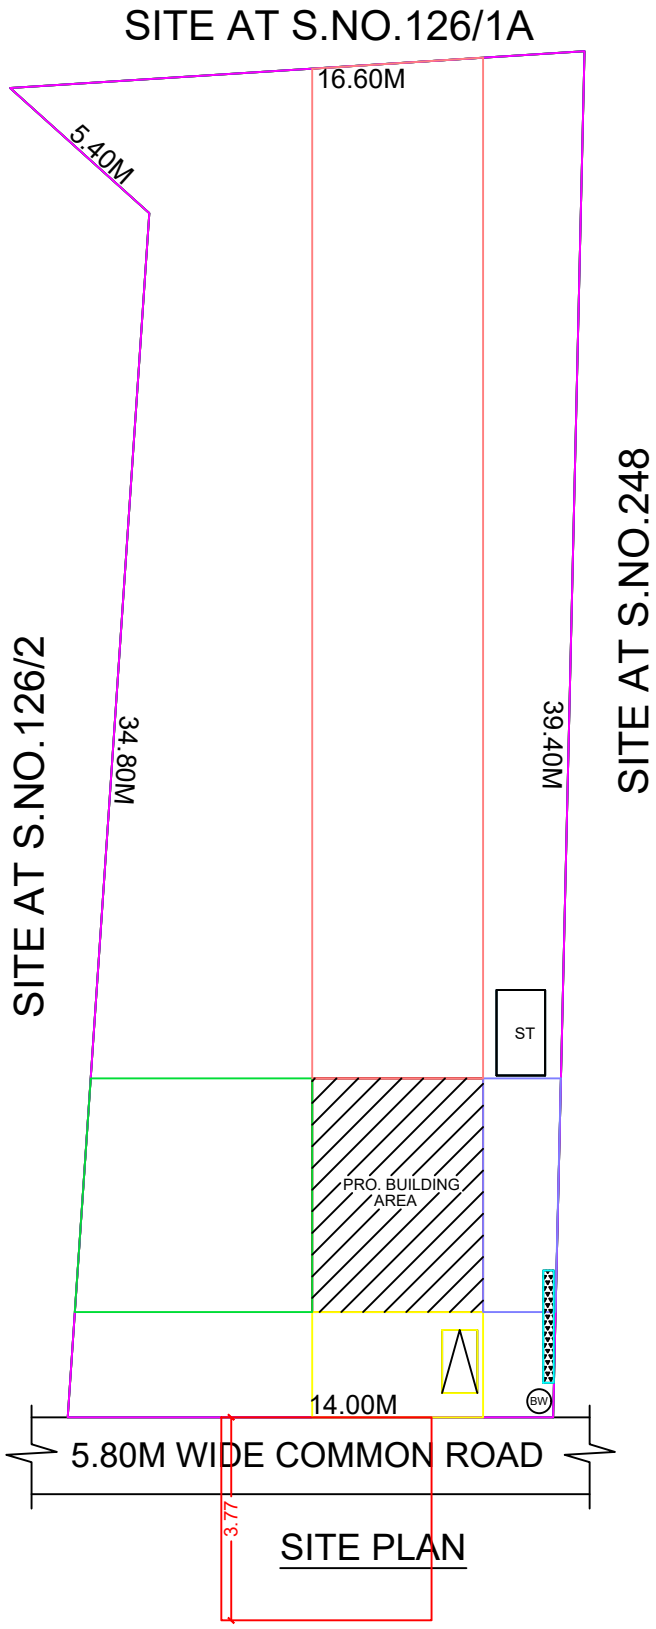

SITE PLAN

SHEET NO: 01

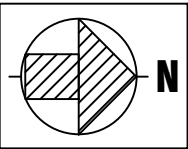

COMPASS FOR SITE PLAN

AREA DETAILS	SQ.M.	SQ.FT.
AS PER DOCUMENT AREA	500.00	5382.00
AS PER PATTA/FMB AREA	500.00	5382.00
AS PER SITE	509.82	5487.60

ALL DIMENSIONS ARE IN METRES

AREA STATEMENT					
S.No	AREA DETAILS	FSI SQ MT (A)	NON-FSI SQ MT (B)	TOTAL AREA SQ MT I = (A+B)	TOTAL AREA SQ FT
01	STILT/BASEMENT FLOOR	---	---	---	---
02	GROUND FLOOR	32.55	---	32.55	350.00
03	FIRST FLOOR	---	---	---	---
04	SECOND FLOOR	---	---	---	---
05	HEAD ROOM	---	---	---	---
06	LIFT AREA	---	---	---	---
	TOTAL	32.55	---	32.55	350.00

FLOOR SPACE INDEX (FSI) = $\frac{32.55}{509.82} = 0.06$
PLOT COVERAGE (PC) = 6%

JOINERY DETAILS			ROAD BOUNDRY PROPOSED BUILDING DRIVE WAY
MD	Main Door	1.22 x 2.10	
D	Door	0.90 x 2.10	
D1	Door	0.75 x 2.10	
O	Door open	0.91 x 2.10	
W	Window	1.22 x 1.22	
W0	Window	1.22 x 1.52	
W1	Window	0.91 x 1.22	
V	Ventilator	0.91 x 0.60	

PARKING STATEMENT			
NO. OF FLOOR	DESCRIPTION	TOTAL NO OF PARKING	
		REQUIRED	PROVIDED
GF	CAR	00 No	00 No
	TWO WHEELER	00 No	01 No

N. Vignesh
MITHRAN ASSOCIATES
Er.A.VIGNESH MANIKANDAN B.E., A.M.I.E.,
CHARTERED ENGINEER
REGISTERED ENGINEER GRADE-II
Reg. No. RE.II/SVG.09/24, Reg. No. 112/LS/2020/00026
CONTACT : +91-9791777183
REGISTERED ENGINEER

P. Jagan
APPLICANT