

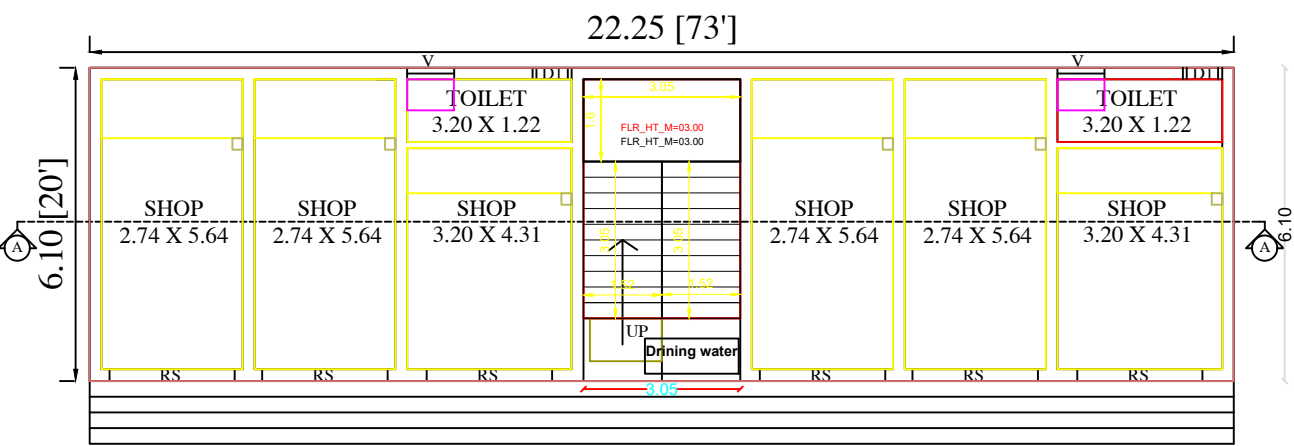
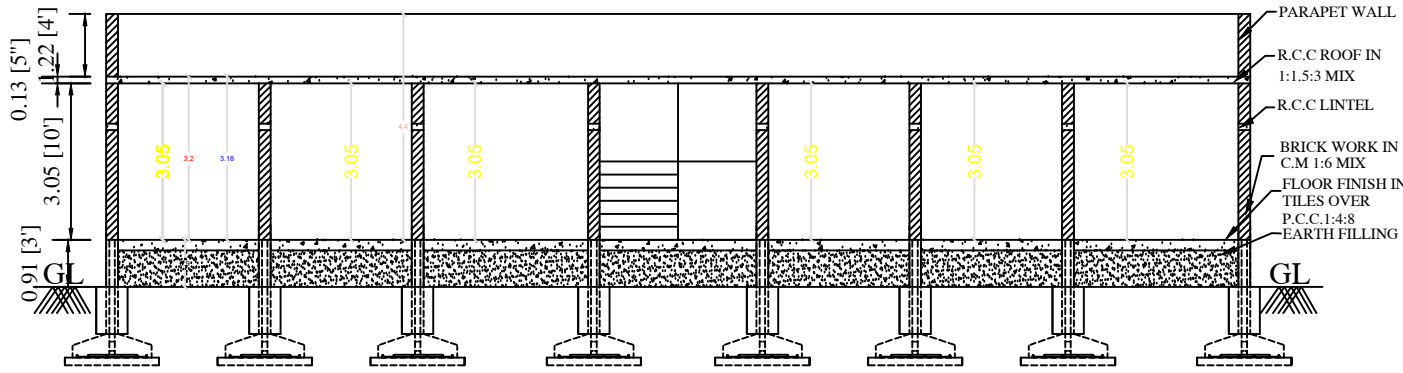


PLAN SHOWING THE PROPOSED CONSTRUCTION OF R.C.C ROOF GROUND FLOOR COMMERCIAL BUILDING AT OLD SY.NO: 196, NEW SY.NO: 196/14A1, OLD PATTA NO: 449, NEW PATTA NO: 1593, PLOT NO: 118 & 119, IN "MEENACHI SATHAPPAN NAGAR", K.NERPUGAPATTI VILLAGE AND GROUP, CHOCKALINGAMPUDHUR PANCHAYAT, SAKKOTTAI UNION, KARAISKUDI TALUK, SIVAGANGAIDISTRICT.


APPLICANT :- Mrs. K. SAGUNTHALA W/o Mr. KATHERASANPILLAI

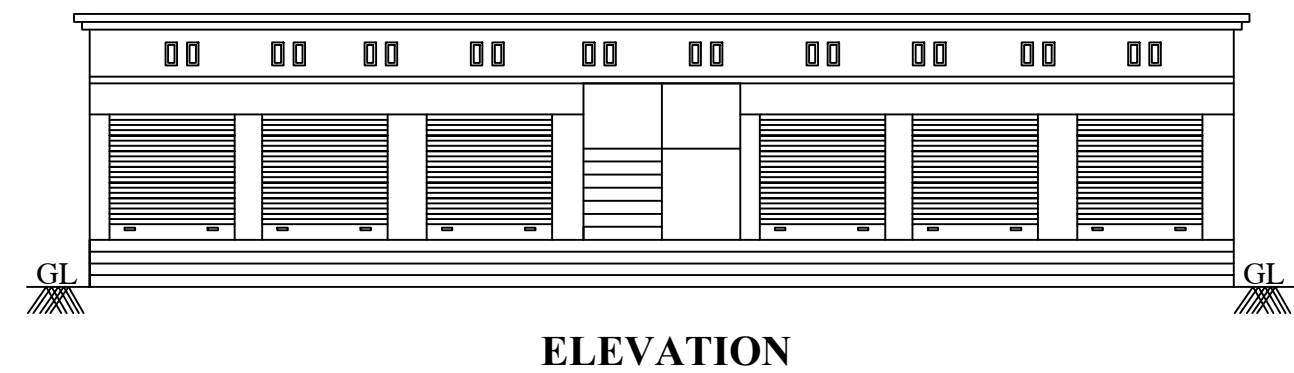


PROPOSED GROUND FLOOR PLAN

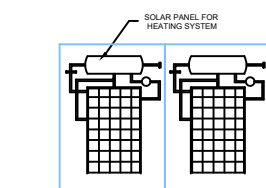


SOLAR HEATING SYSYTEM

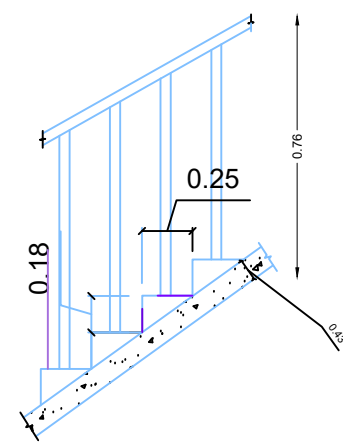


SECTION OF STAIRCASE

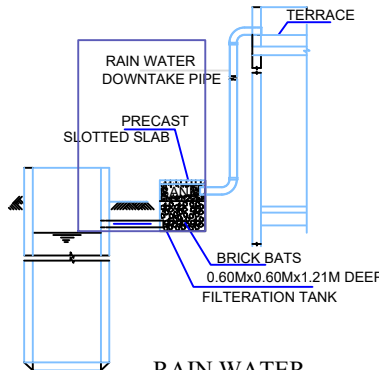


RAIN WATER HARVESTING SYSTEM

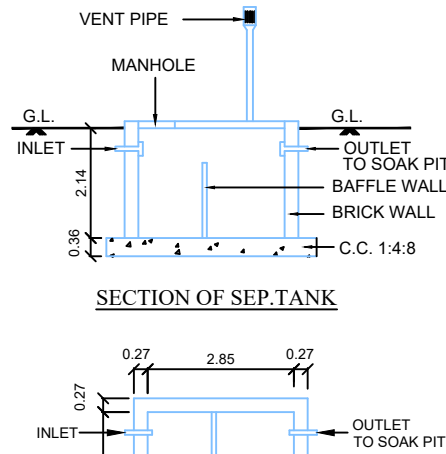


SECTION OF SEP.TANK

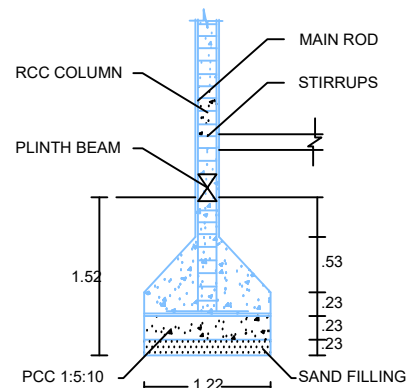

COLUMN DETAILS

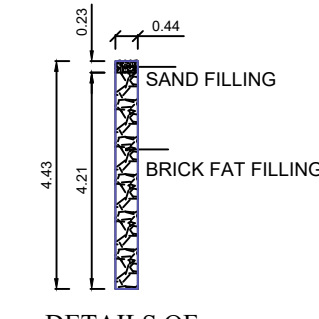


DETAILS OF PERCULATION PIT

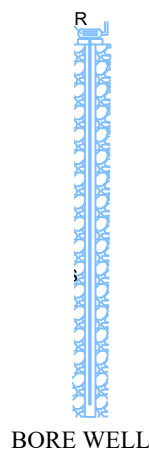

BORE WELL

DETAILS OF JOINERIES

RS	- ROLLING SHUTTER	2.44 X 2.44
RS 1	- ROLLING SHUTTER	1.83 X 2.44
D1	- DOOR1	0.76 X 2.13
V	- VENTILATOR	0.91 X 0.61
W	- WINDOW	1.22 X 1.22

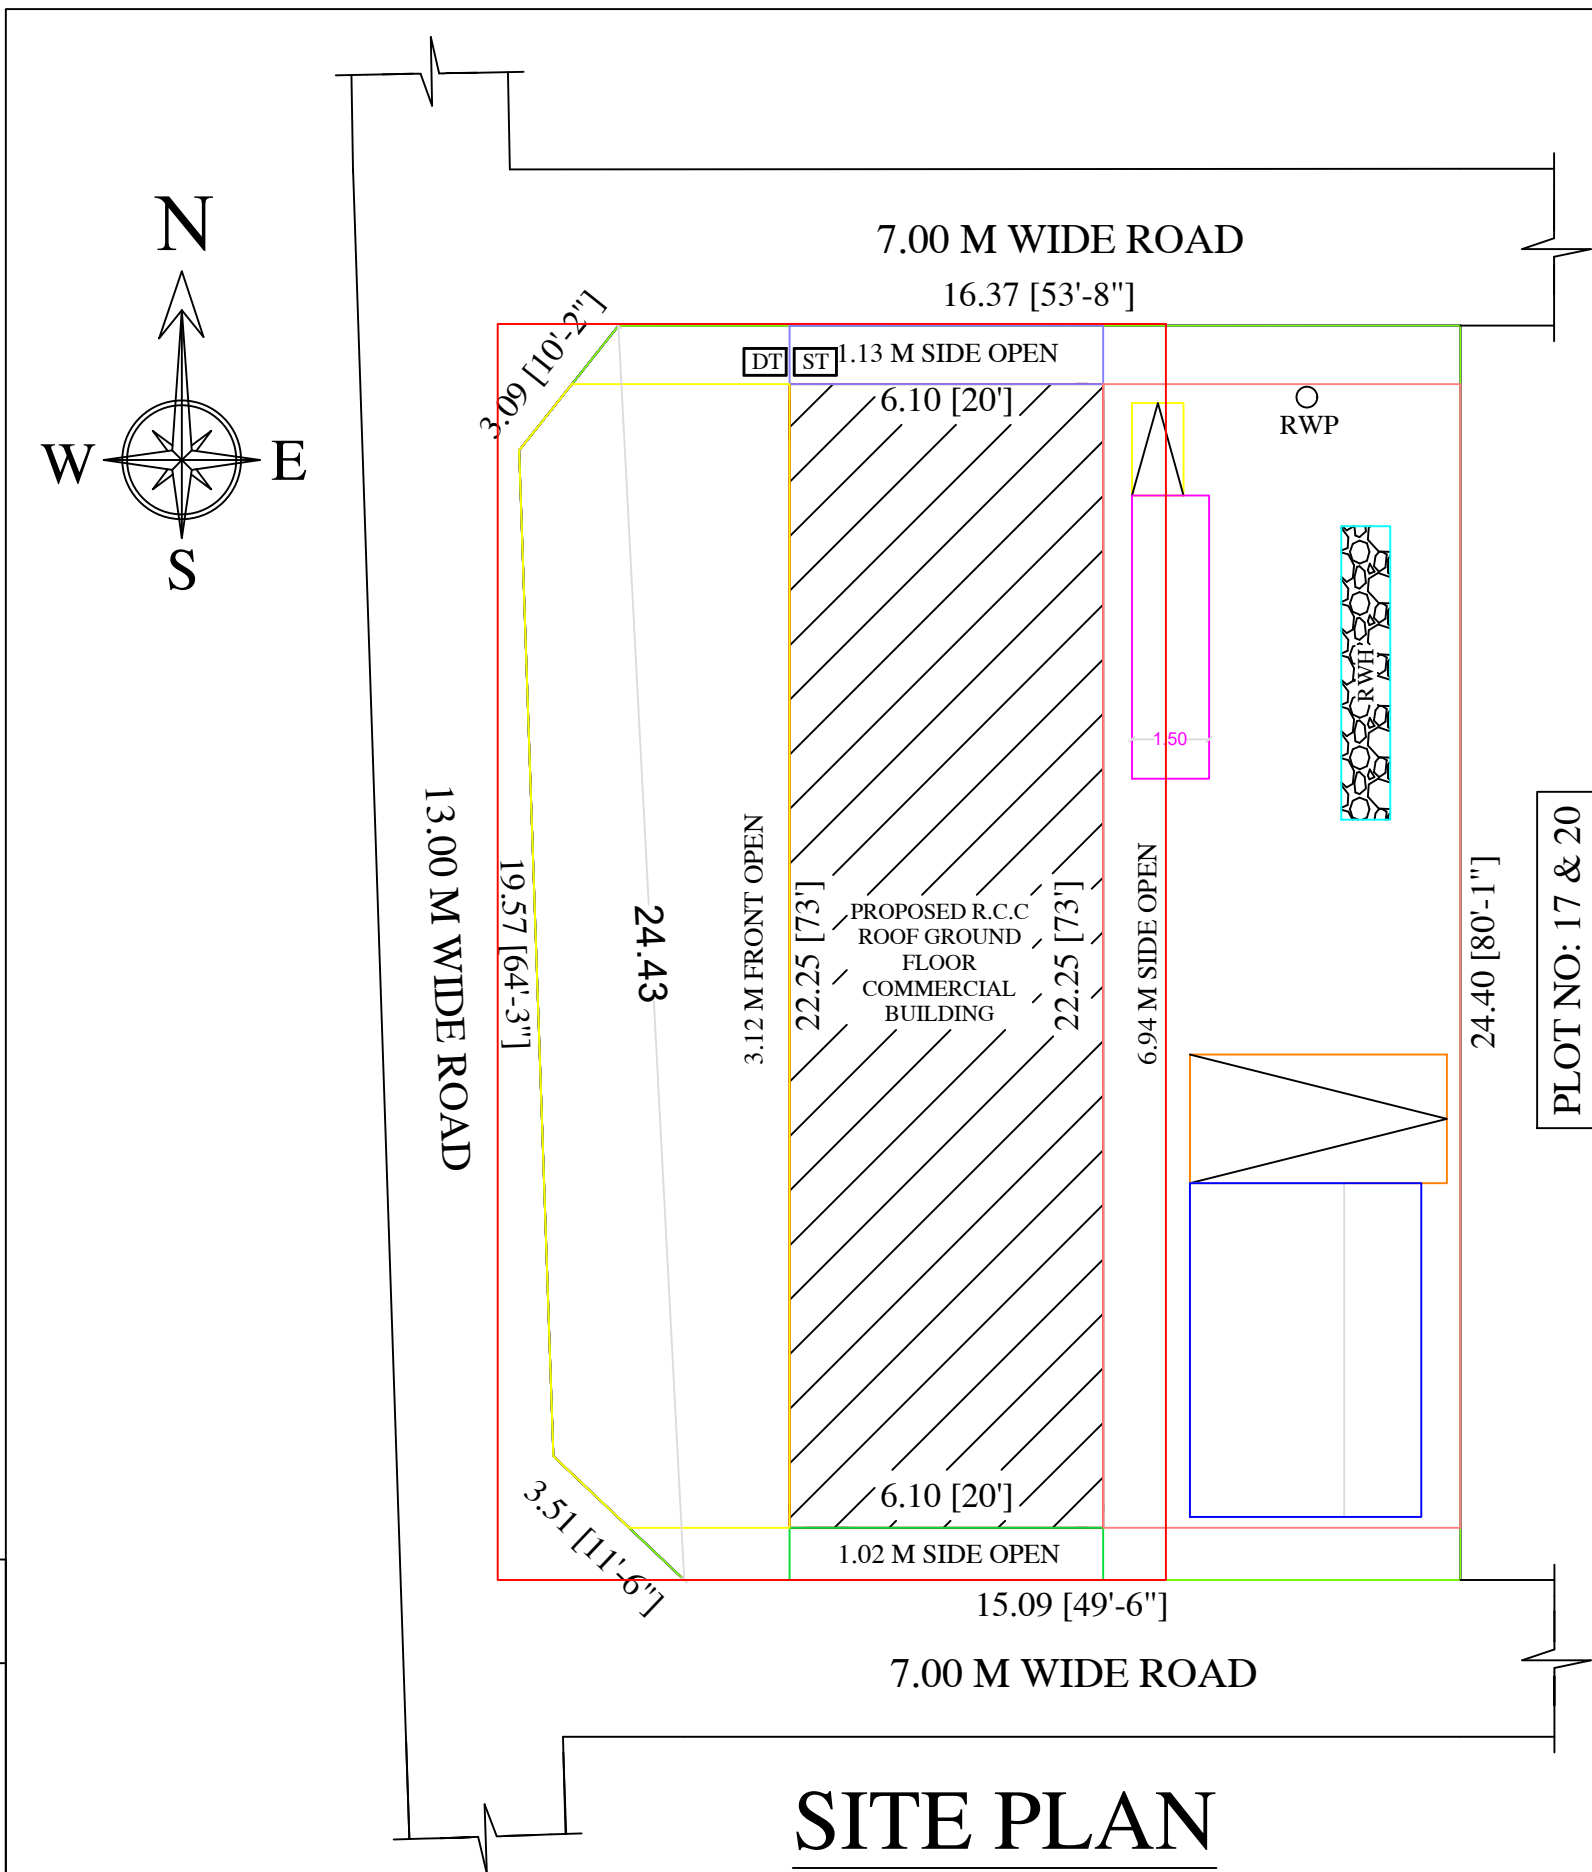

SITE PLAN
(SCALE 1: 100)

AREA DETAILS	SQ.M	SQ.FEET
AS PER DOCUMENT	432.62	4657.00
AS PER PATTA	432.62	4657.00
AS AT SITE	432.95	4660.24
PLINTH AREA		
PRO. GF SHOP AREA	135.64	1460.01
AREA OF OPEN SPACE	300.36	3196.99
PARKING	REQUIRED	PROVIDED
CARS SPACE	1	1
TWO WHEELER SPACE	1	1
FSI	0.31	
PLOT COVERAGE	31.11%	

APPLICANT:-

K. Sagunthala

K. SAGUNTHALA

REGISTERED ENGINEER:

S. Senthil Kumar
Er. S. SENTHILKUMAR, B.E.,
Licenced Building Surveyor
Consulting Engineer & Contractor
PEACEFUL CONSTRUCTION
No.28, Kalanivasal Road
KARAISKUDI - 630 002
Cell : 98425 31669, 90252 67159

OFFICE USE: