

PLAN SHOWING THE PROPOSED CONSTRUCTION OF R.C.C ROOF GROUND RESIDENTIAL BUILDING IN

S.NO:99/1B, PATTA NO:149, KONTHAKAI PERUNGARAI GROUP, KEELAMAYALI VILLAGE,
KEELAPIDAVUR PANCHAYAT, KALAIYAR KOVIL TALUK, MANAMADURAI PANCHAYAT UNION,
SIVAGANGAI DISTRICT.

SCALE : 1:100 (ALL DIMENSIONS ARE IN METRE).


NAME OF THE OWNER : MR.RAJAMANI S/O KOOLU

OFFICE USE:


SITE PLAN

S.NO:99/1A


S.NO:99/3A

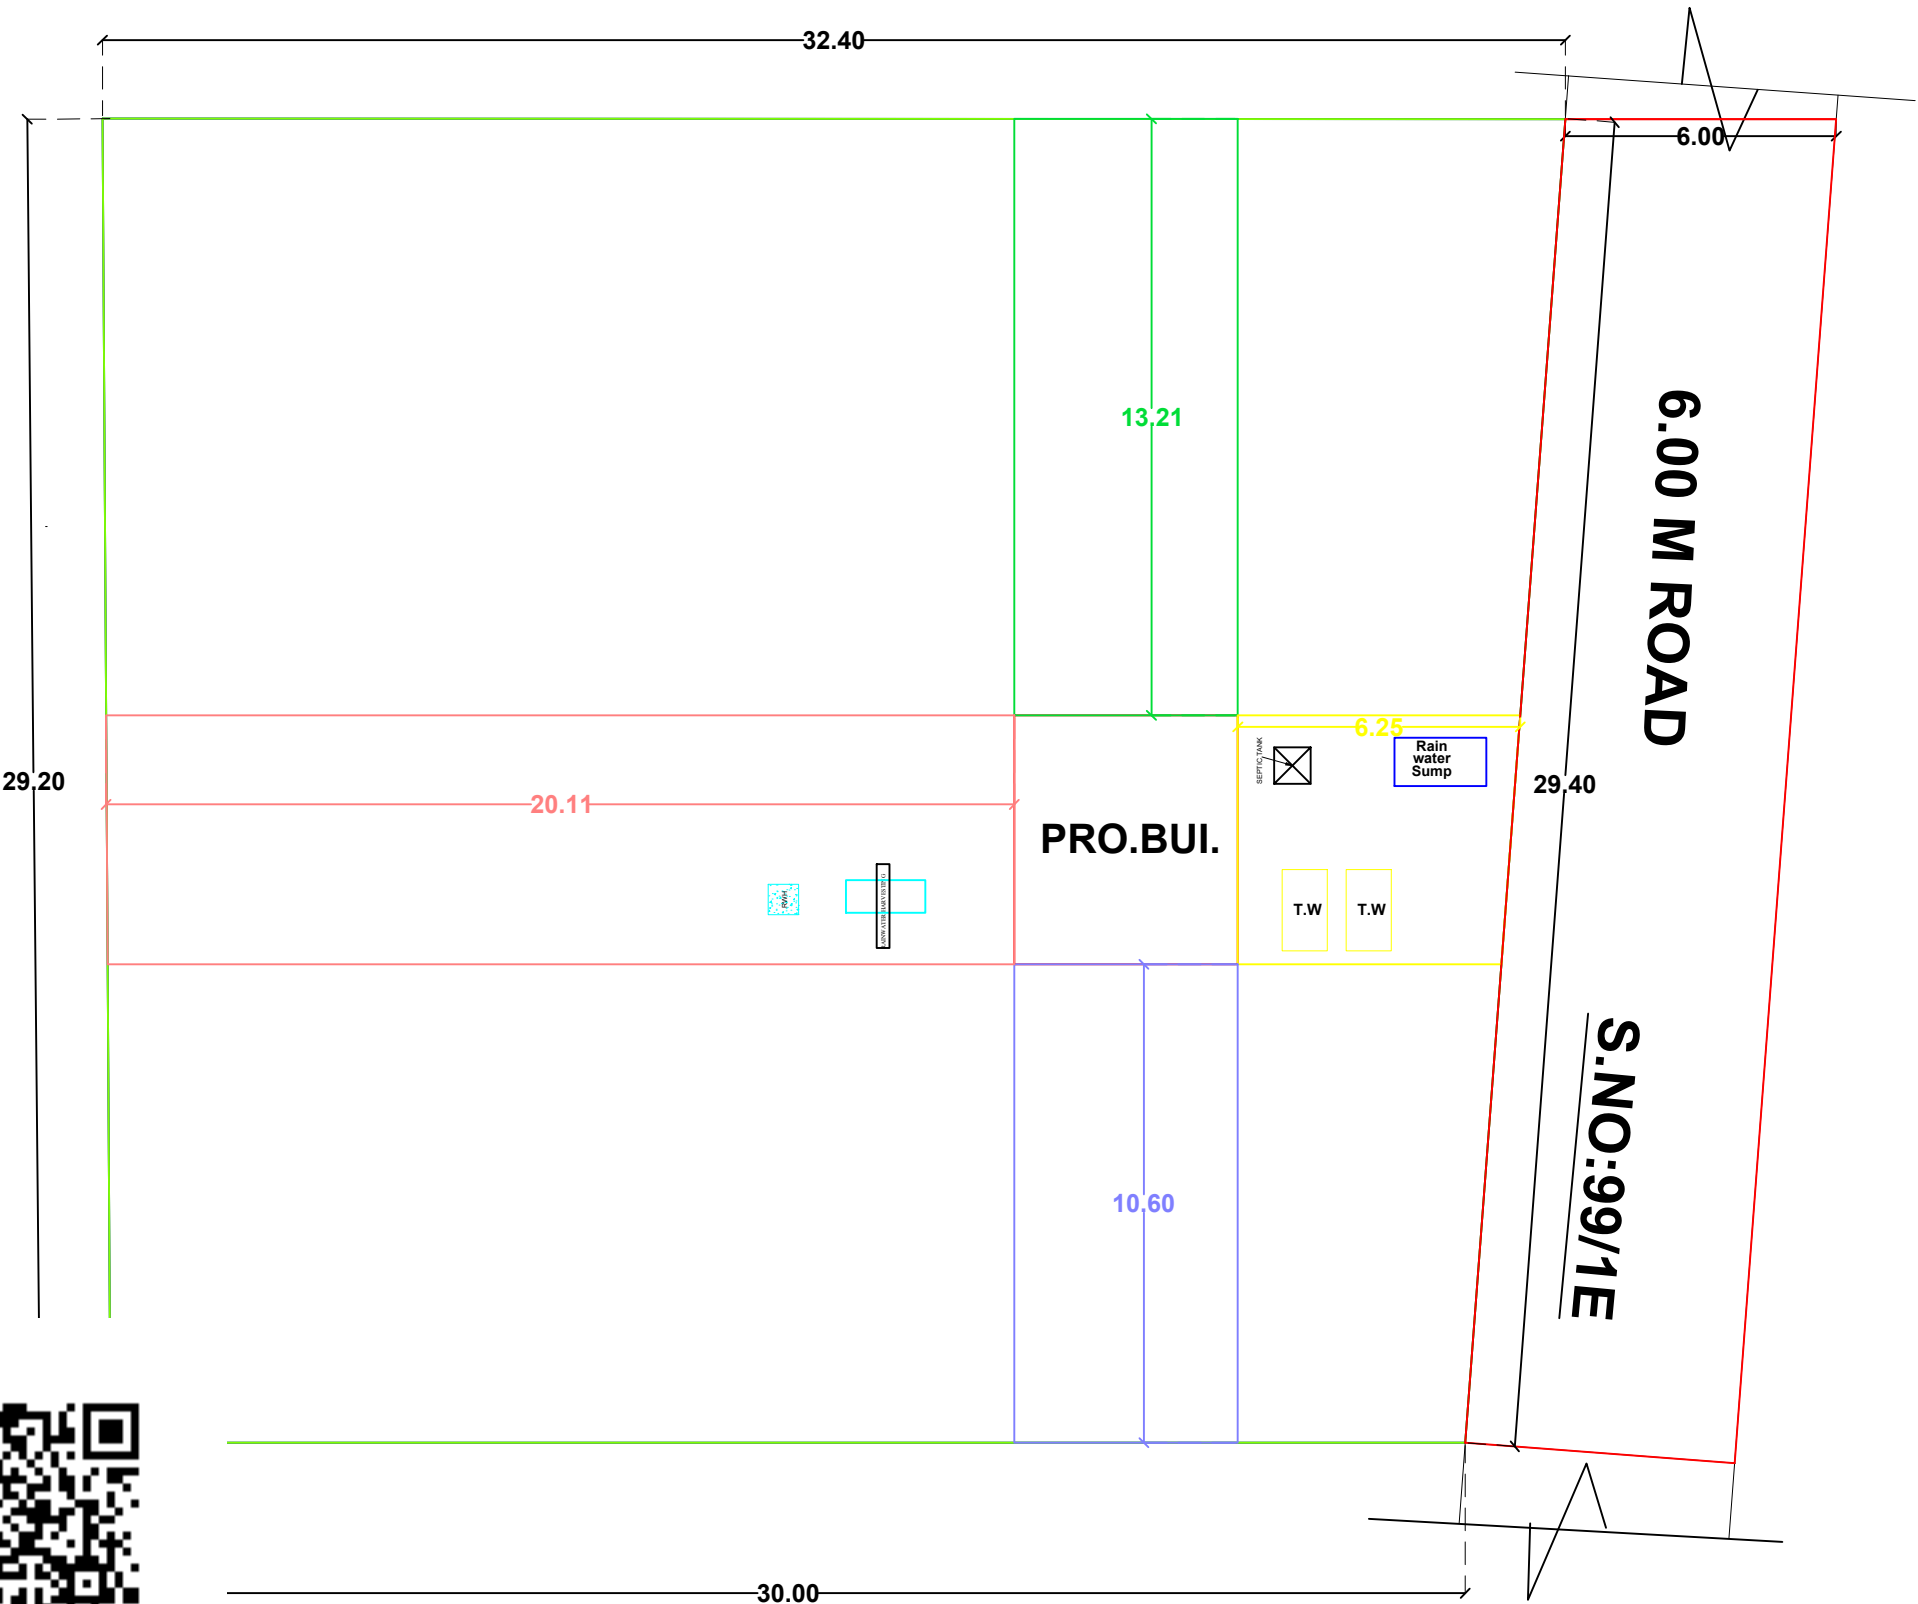



S.NO:99/1C

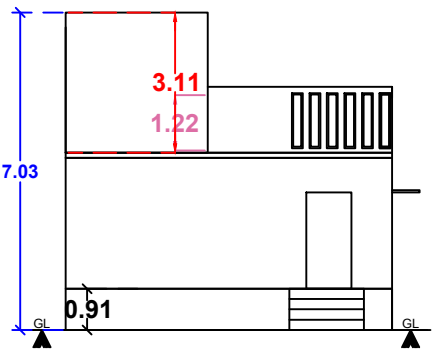





FRONT ELEVATION

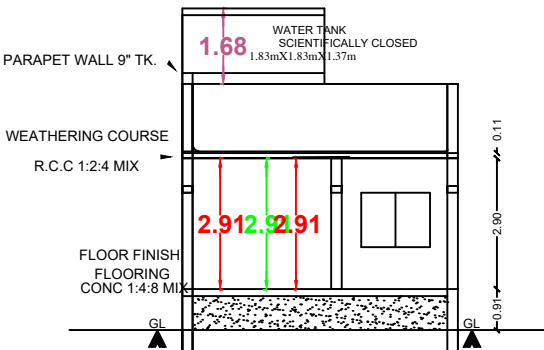








SECTION : "A-A"

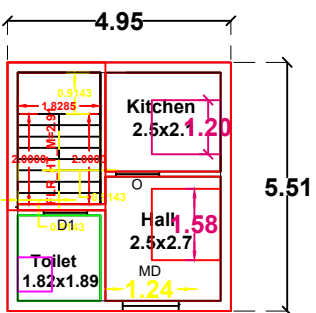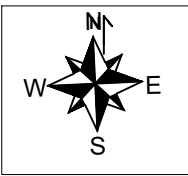

GROUND FLOOR PLAN

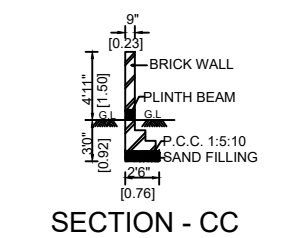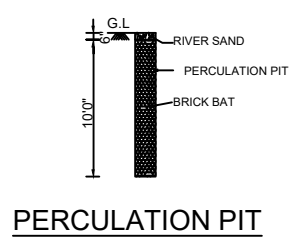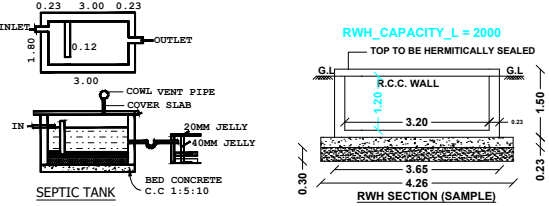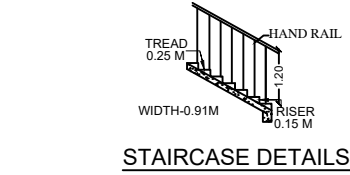

AREA DETAILS	SFT	SQM
SITE AREA	9847.57	914.87
PRO BUILD G.F	293.53	27.27
OPEN AREA	9554.04	887.59
TOTAL AREA	293.53	27.27
FSI	0.02	

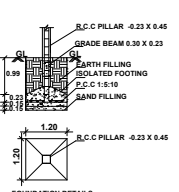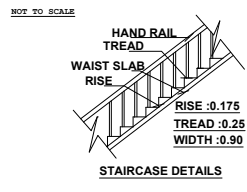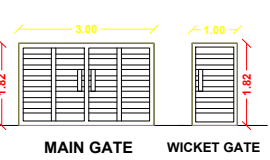 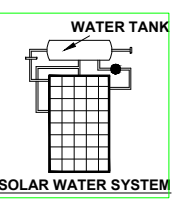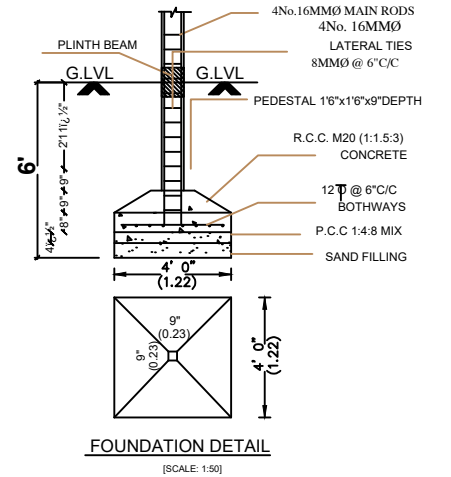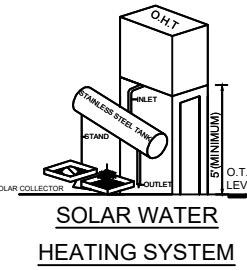

JOINERY DETAILS	METRE
MD - CW DOOR	1.10 X 2.10
D - CW DOOR	0.90 X 2.10
W - CW WINDOW	1.22 X 1.22
V - VENTILATOR	0.90 X 0.60

Mr.RAJAMANI S/O KOOLU
APPLICANT:-
REGISTERED ENGINEER:
N. SURESH KUMAR, C.E.B.E.
REG. NO: 165 / S / 2022 / 00013
N.S HOMES, ILAVANKUDI ROAD,
MANAMADURAI, SIVAGANGAI DIST
Cell : 97006 27465