
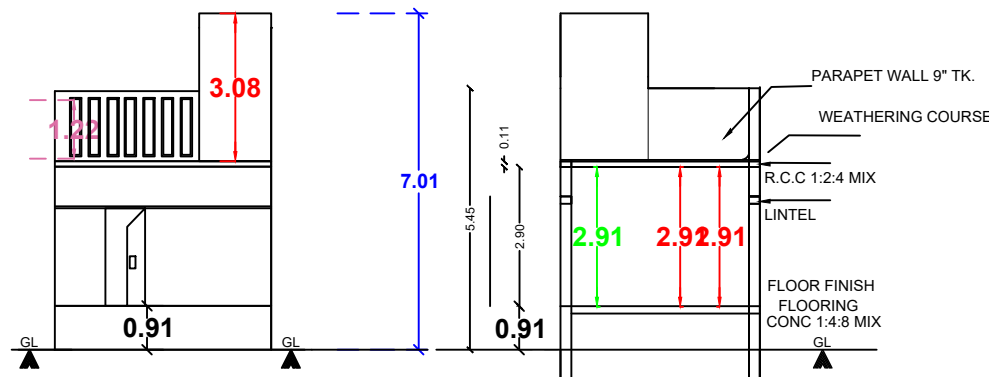
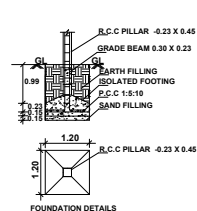
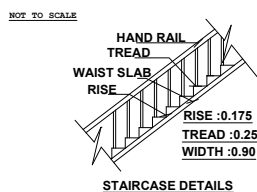
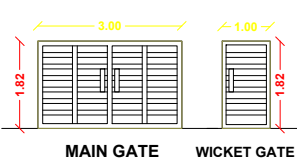
 


PLAN SHOWING THE PROPOSED CONSTRUCTION OF R.C.C ROOF GROUND RESIDENTIAL BUILDING IN
OLD S.NO:158/4,NEW S.NO:158/4B,OLD PATTA NO:207,NEW PATTA NO:804, PULIYANGULAM GROUP, PULIYANGULAM
VILLAGE,KEELAPIDAVUR PANCHAYAT,KALAIYAR KOVIL TALUK, MANAMADURAI PANCHAYAT UNION,
SIVAGANGAI DISTRICT.


OFFICE USE:

SCALE : 1:100 (ALL DIMENSIONS ARE IN METRE).




NAME OF THE OWNER : Mrs.SOUNDARAVALI W/O MOHAN

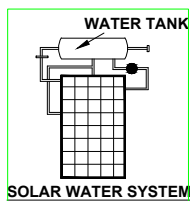

FRONT ELEVATION SECTION : "A-A"


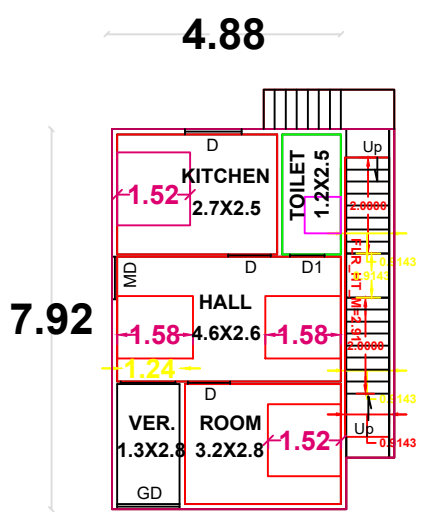


GROUND FLOOR PLAN

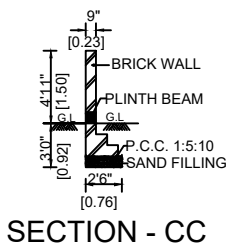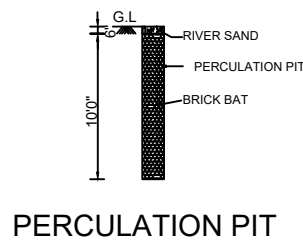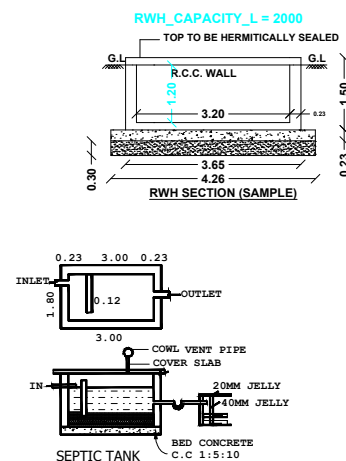

AREA DETAILS	SFT	SQM
SITE AREA	4303.72	399.82
PRO BUILD G.F	416.03	38.65
OPEN AREA	3887.69	361.17
TOTAL AREA	416.03	38.65
FSI	0.09	

SITE PLAN

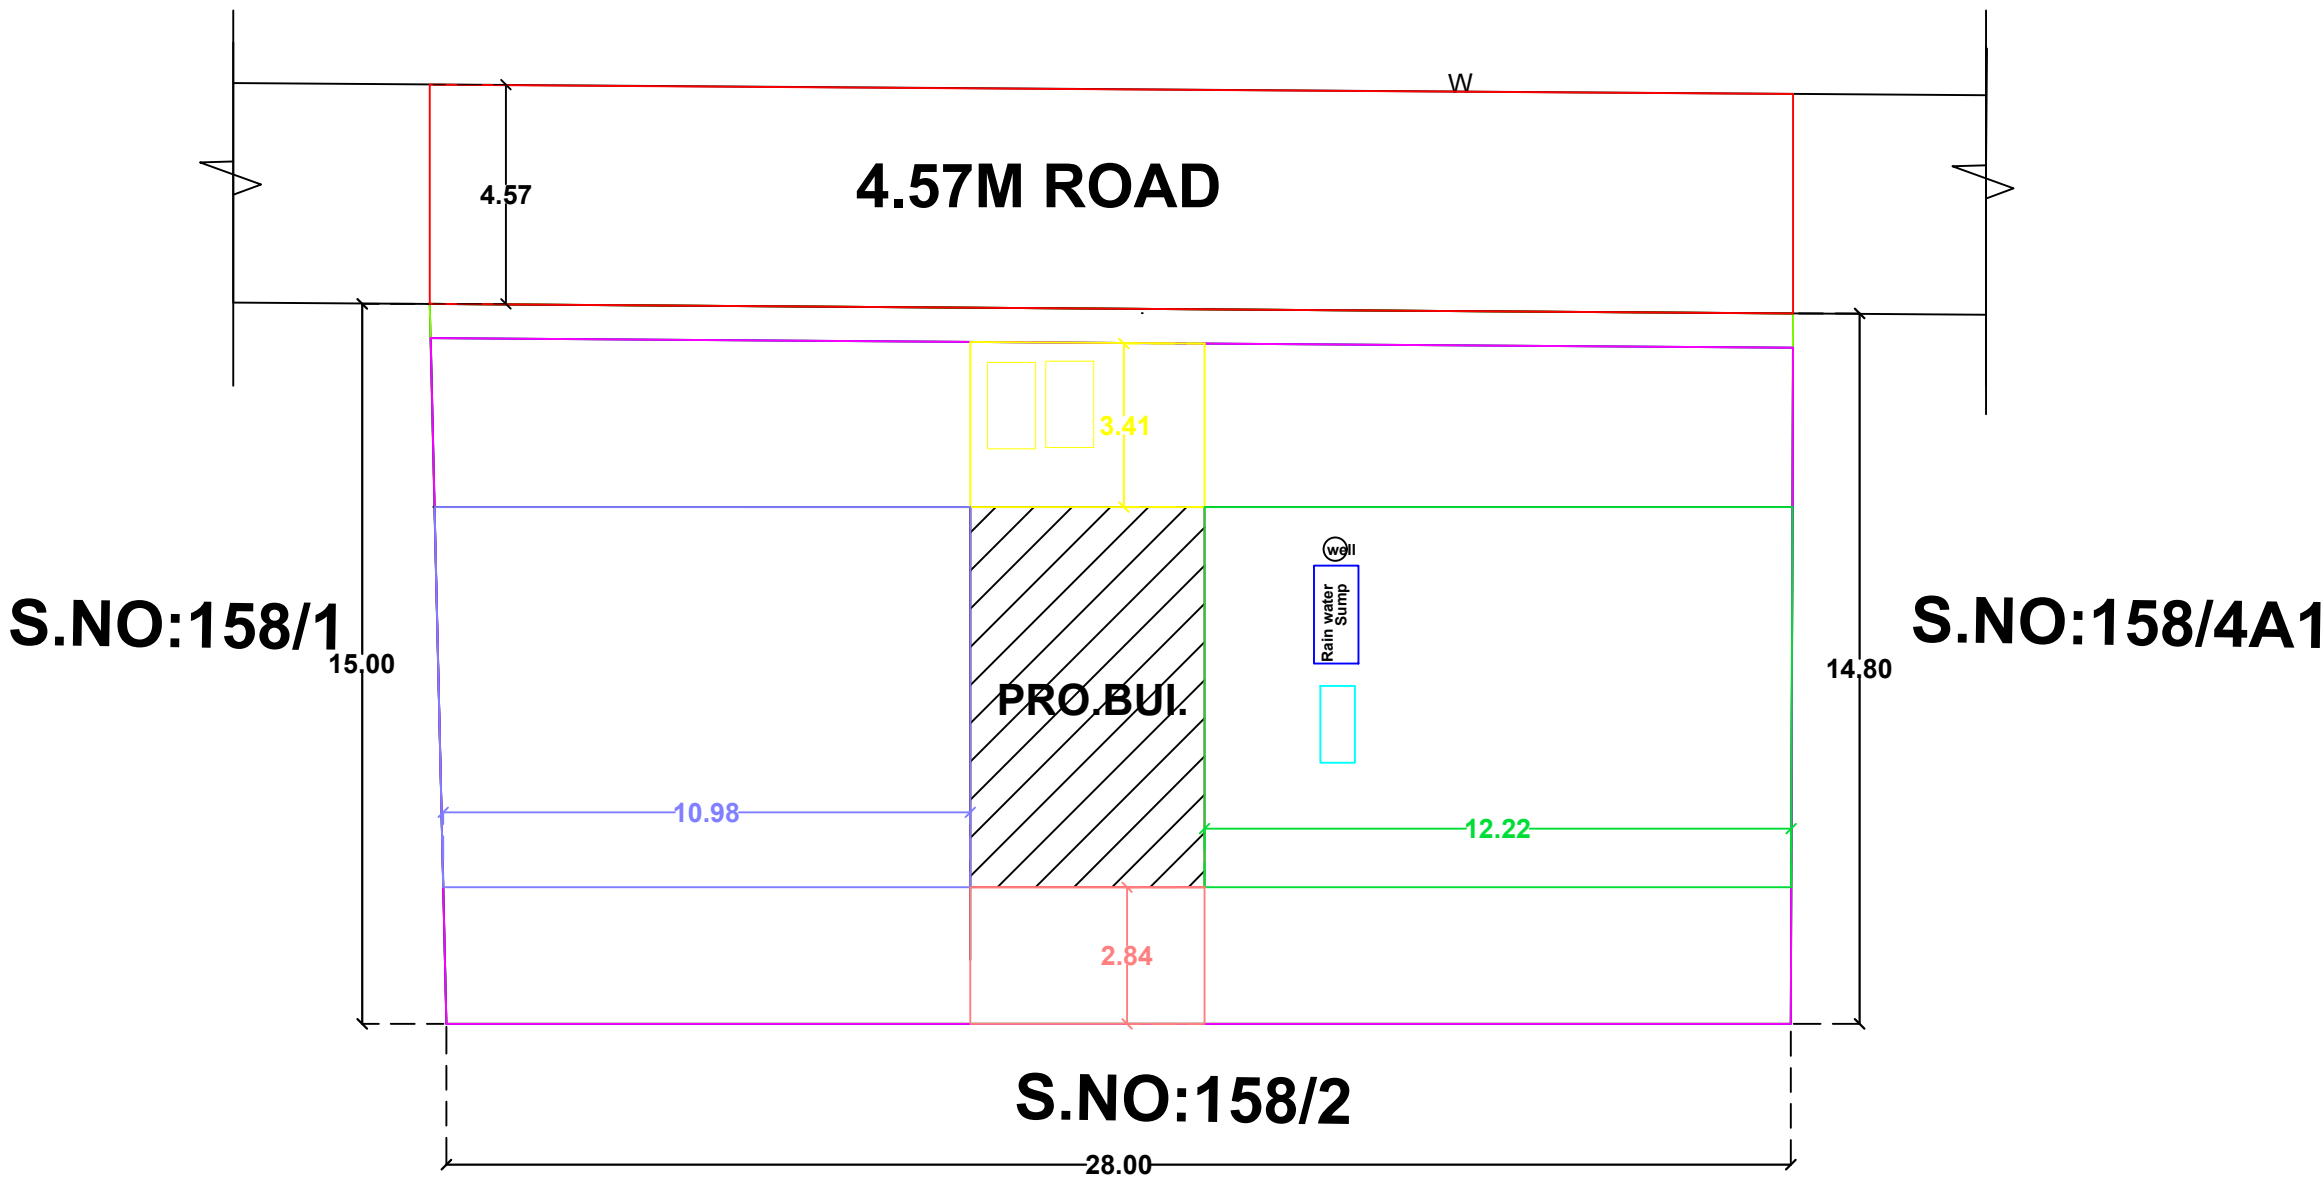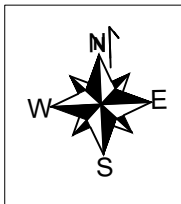

Mrs.SOUNDARAVALI W/O
MOHAN
APPLICANT:-
REGISTERED ENGINEER:

Er.N.SURESH KUMAR,D.C.E.B.E.,
REGISTERED ENGINEER
REG. NO:185 / LS / 2022 / 00013
N.S HOMES, ILAVANKUDI ROAD,
MANAMADURAI,SIVAGANGAI DIST
Cell : 97906 27465