



PLAN SHOWING THE PROPOSED CONSTRUCTION OF GROUND FLOOR R.C.C ROOF RESIDENTIAL BUILDING IN NEW SURVEY NO. 53/1B, 53/7A1B, PLOT NO. 83, SANGAMANGALAM VILLAGE, ARASANENDHAL GROUP, KEELAPESALAI VILLAGE PANCHAYAT, MANAMADURAI PANCHAYAT UNION, MANAMADURAI (TK), SIVAGANGAI (DT), TAMIL NADU

SITE PLAN
(A2 - Scale : 1:150)

 


PLOT NO 84

KARUPPIAH PLOT


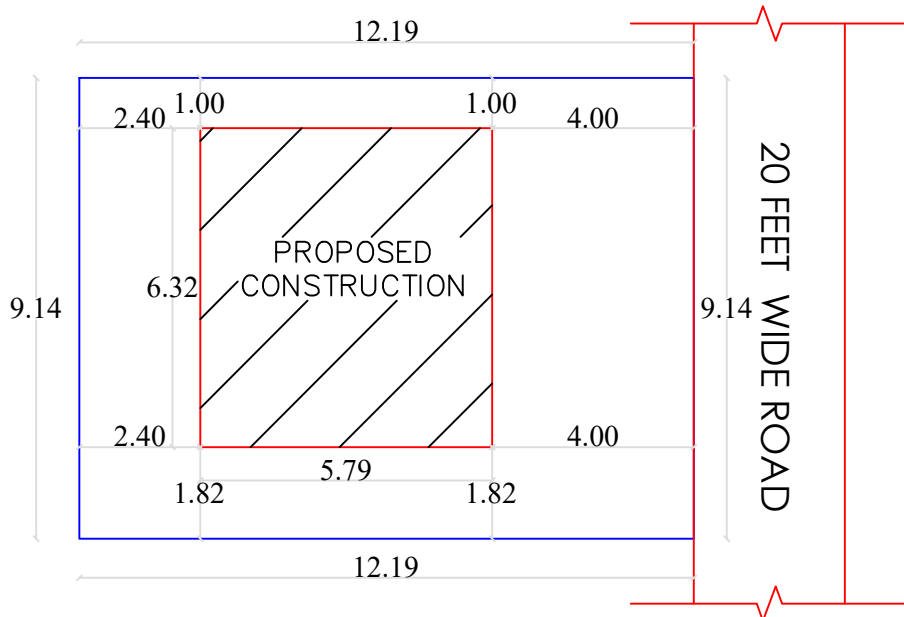


KARUPPIAH PLOT

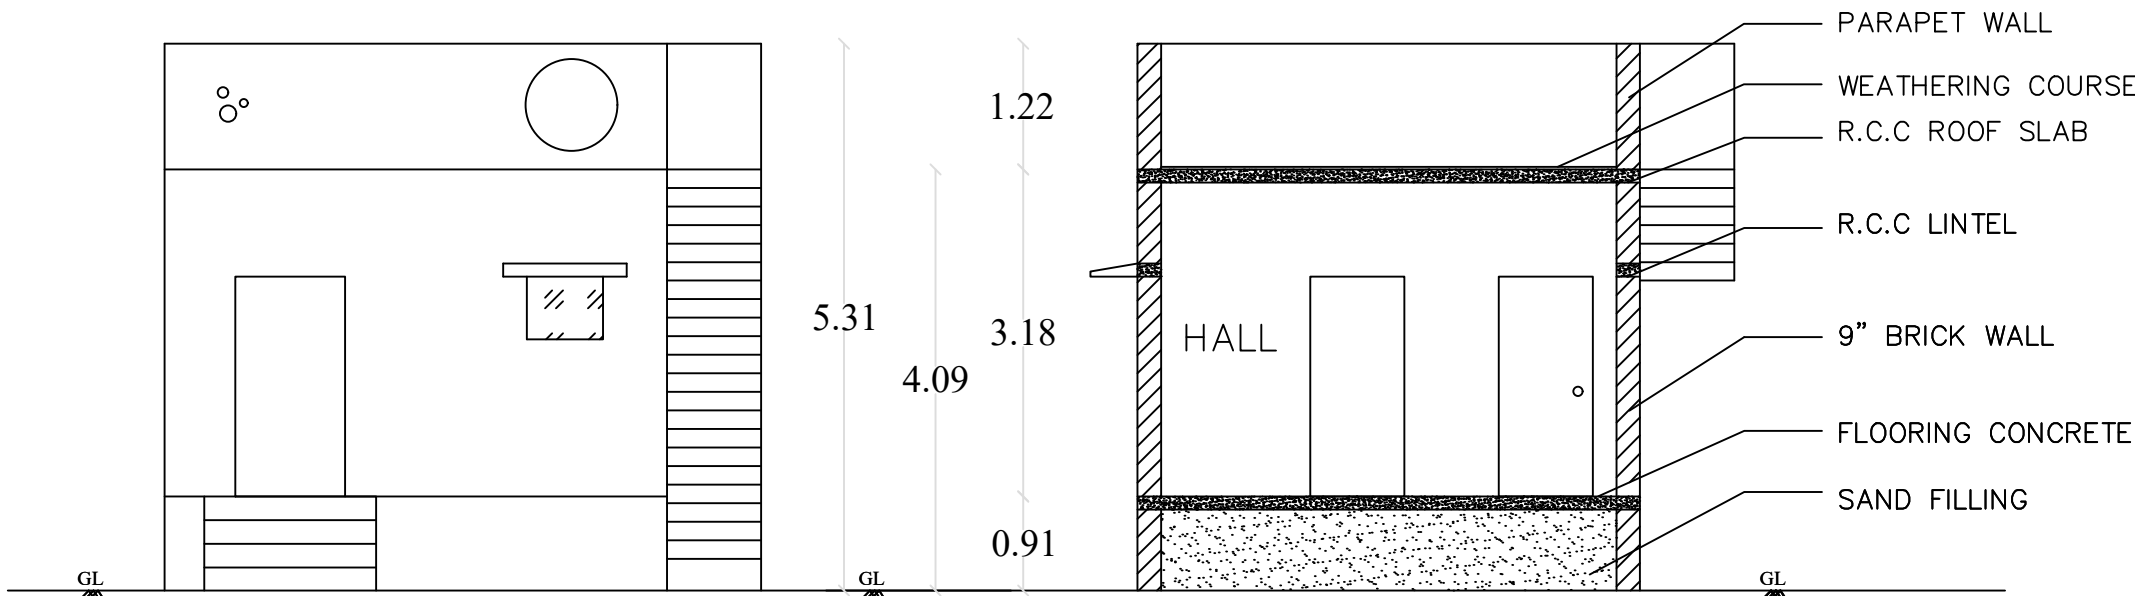


ELEVATION

SECTION ON 'AA'

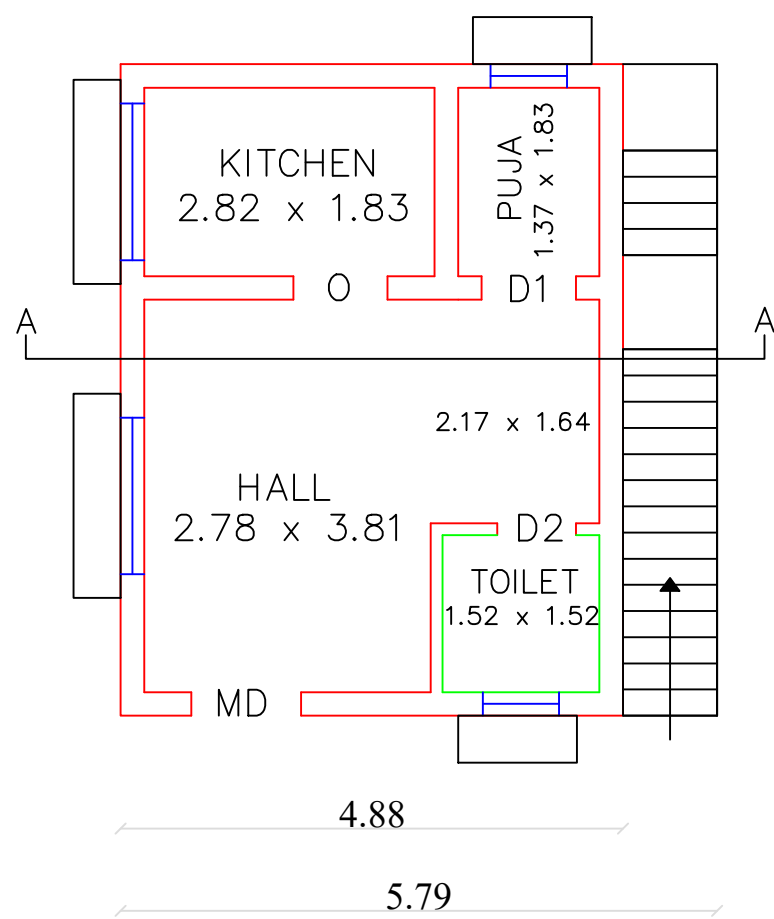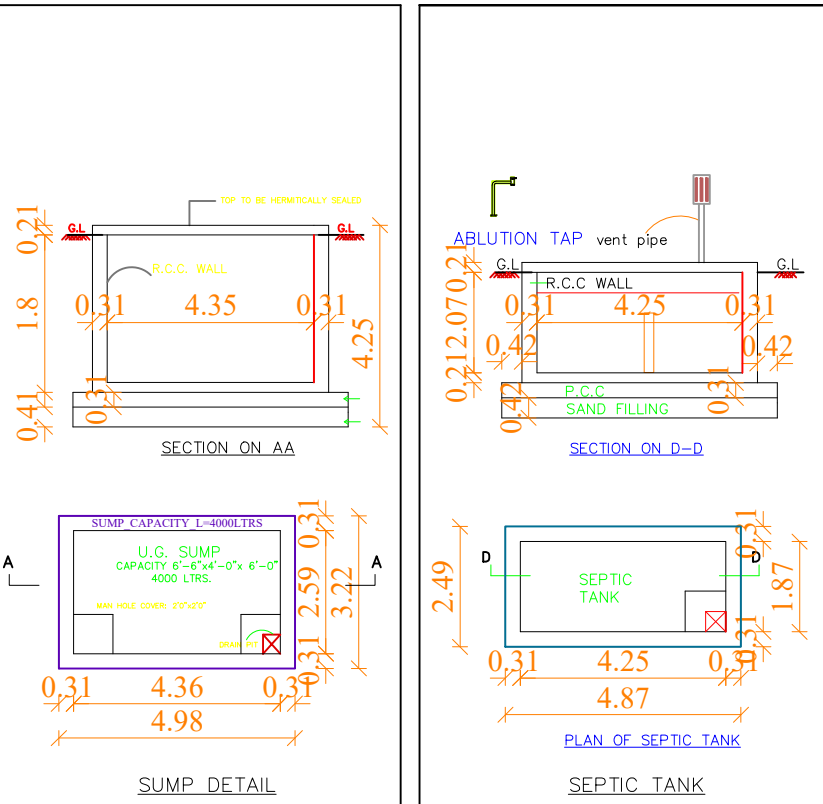


GROUND FLOOR PLAN

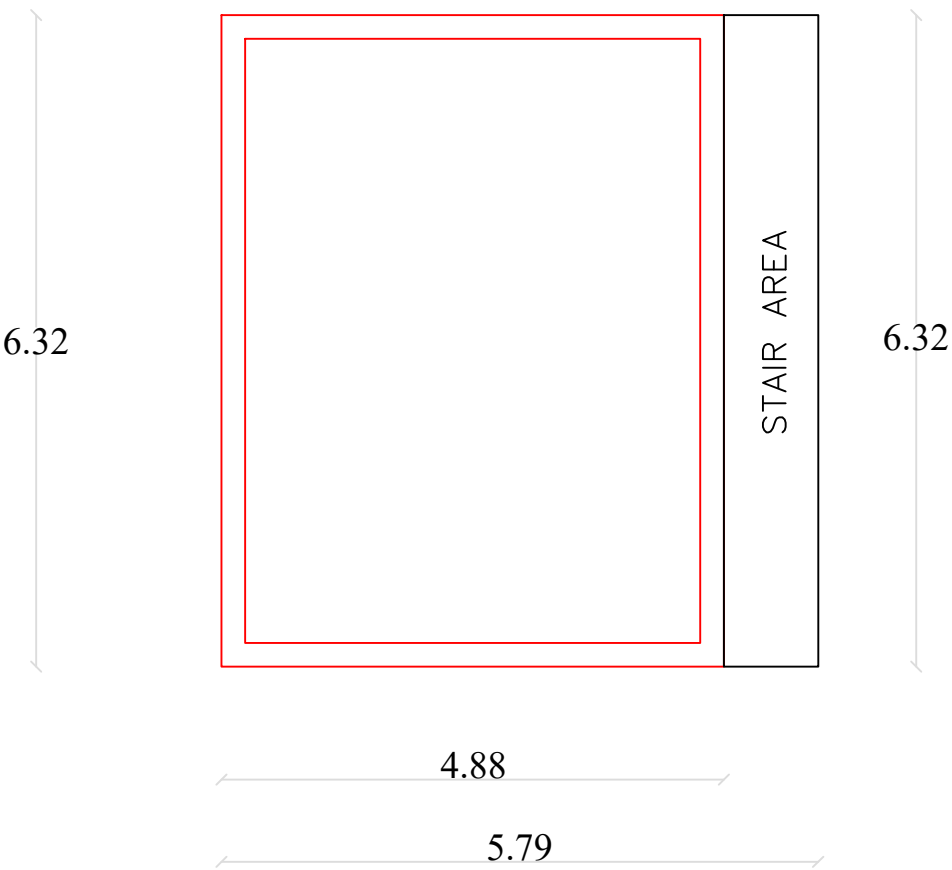

TERRACE FLOOR PLAN

KEY PLAN (Not to Scale)

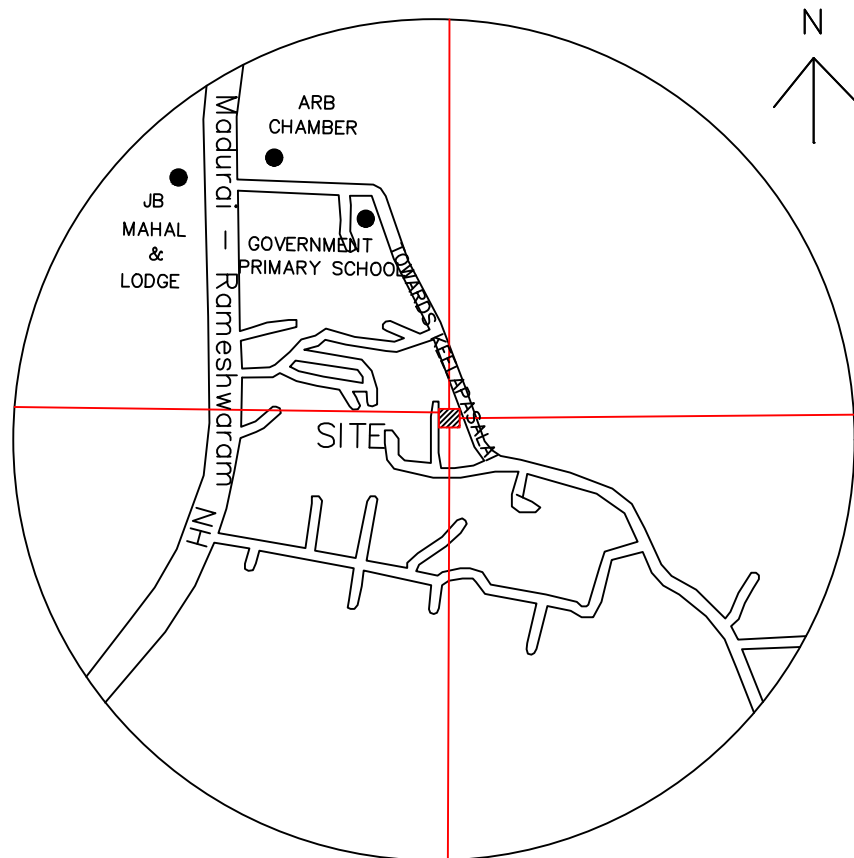

AREA STATEMENT	SQ.FT	SQ.M
As Per Document (Site)	1200.00	111.48
As Per Patta (Site)	1205.57	112.00
Proposed G.F Area	394.28	36.63
Proposed F.F Area	-	-
Proposed S.F Area	-	-
Open Space Area	805.72	74.85
$FSI = \frac{36.63 \text{ SQM}}{111.48 \text{ SQM}} = 0.328 < 2.0$		

APPLICANT DETAILS & SIGNATURE

C. Rajan SETHUPATHI

Mr.C.RAJAN SETHUPATHI S/O CHANDRA BOSE

REGISTERED ENGINEER




Er.R.MAJOR PREMNATH M.E.,

Building Regulation Consultant | Registered Engineer - Grade II
Manamadurai Municipality | Reg. No. 185/LS/2023/00001

ARAM BUILDING SERVICES

Manamadurai, Sivagangai District, Tamil Nadu, IN.

Cell: 99 52 58 58 69

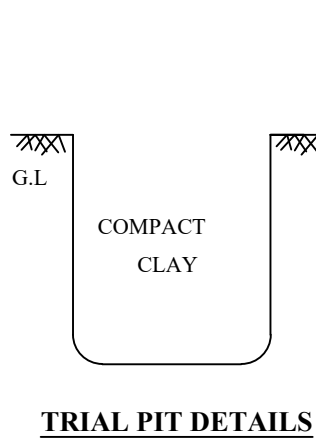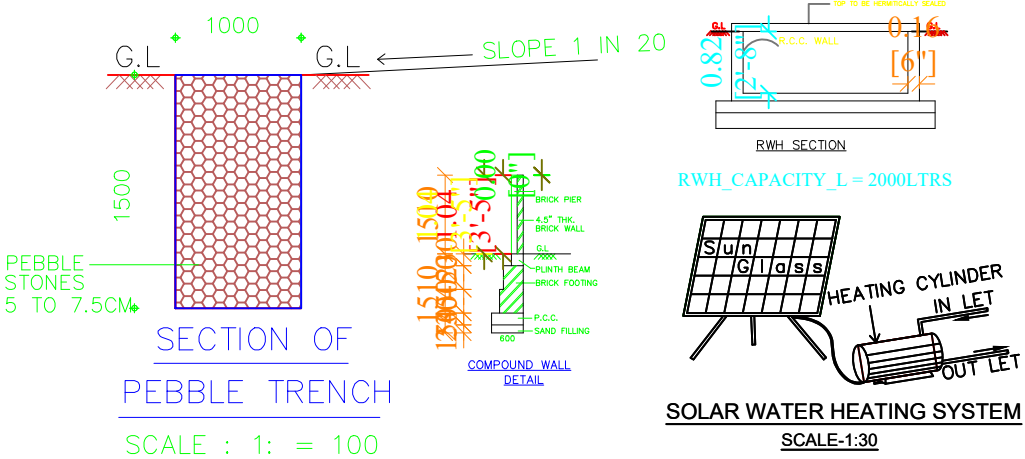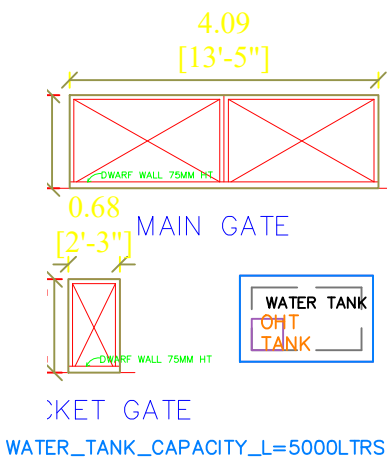

Office Use - Building Plan Permit
Roc No: 18/2024-2025 | B.A.No: 18/2024-2025
//e-Signed//
President - Radha Senthilkumar
Executive Officer / Keelapasalai Village Panchayat
Manamadurai Block Panchayat, Sivagangai District