
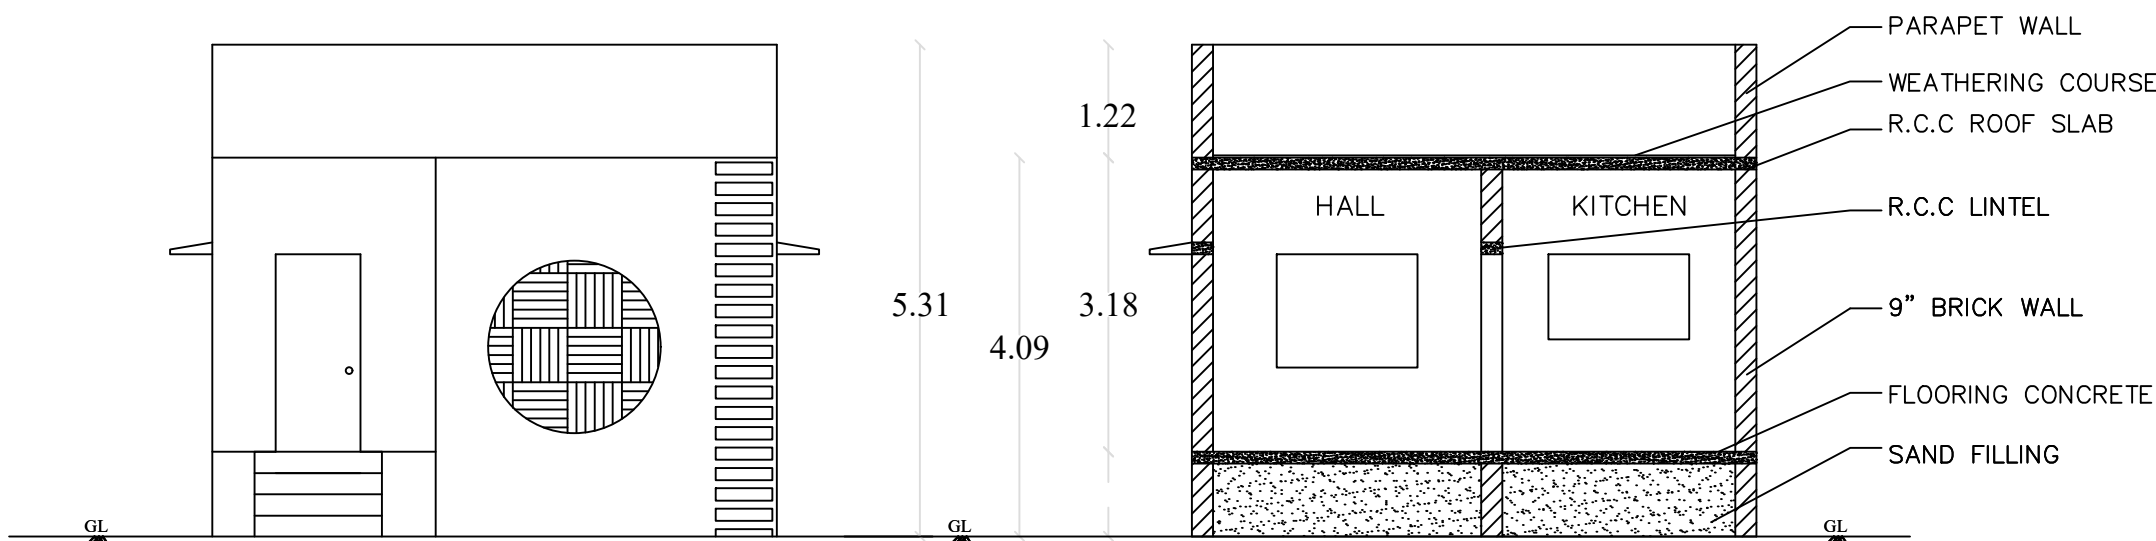




PLAN SHOWING THE PROPOSED CONSTRUCTION OF GROUND FLOOR R.C.C ROOF RESIDENTIAL BUILDING
IN SURVEY NO. 21 / 5, PERIA AVARANGADU VILLAGE, PERIA AVARANGADU VILLAGE PANCHAYAT, MANAMADURAI
PANCHAYAT UNION, MANAMADURAI TALUK, SIVAGANGAI DISTRICT, TAMIL NADU

SITE PLAN
(A2 - Scale : 1:300)

 


ELEVATION

SECTION ON 'AA'

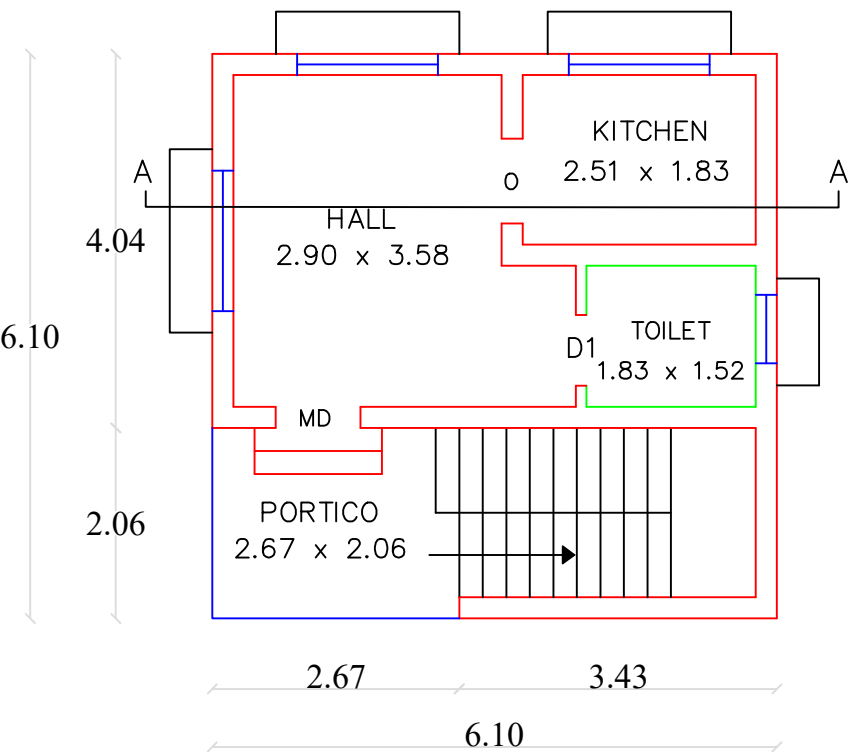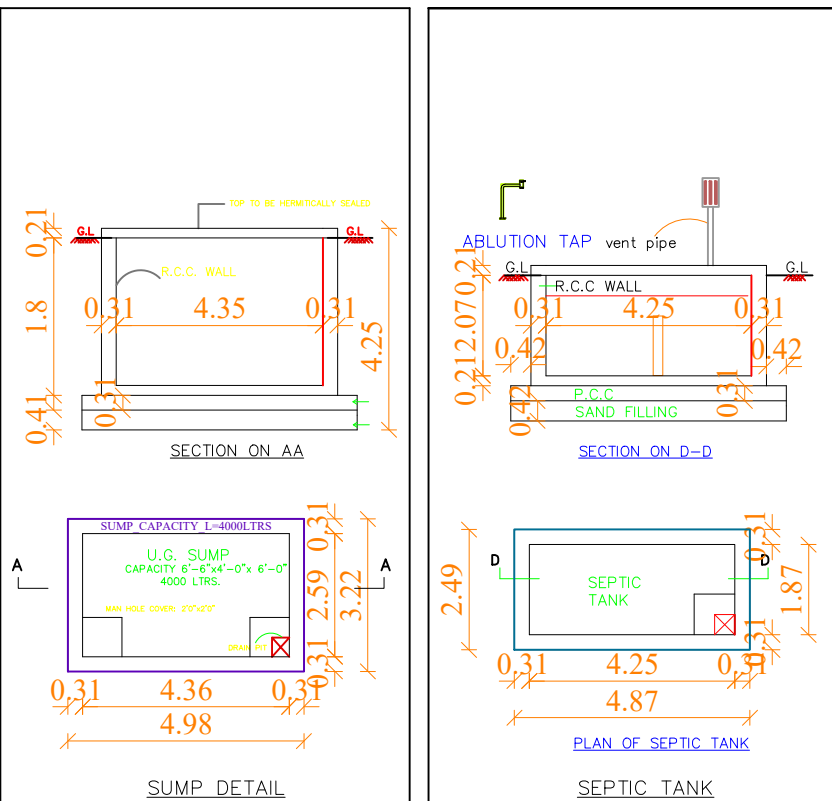


GROUND FLOOR PLAN

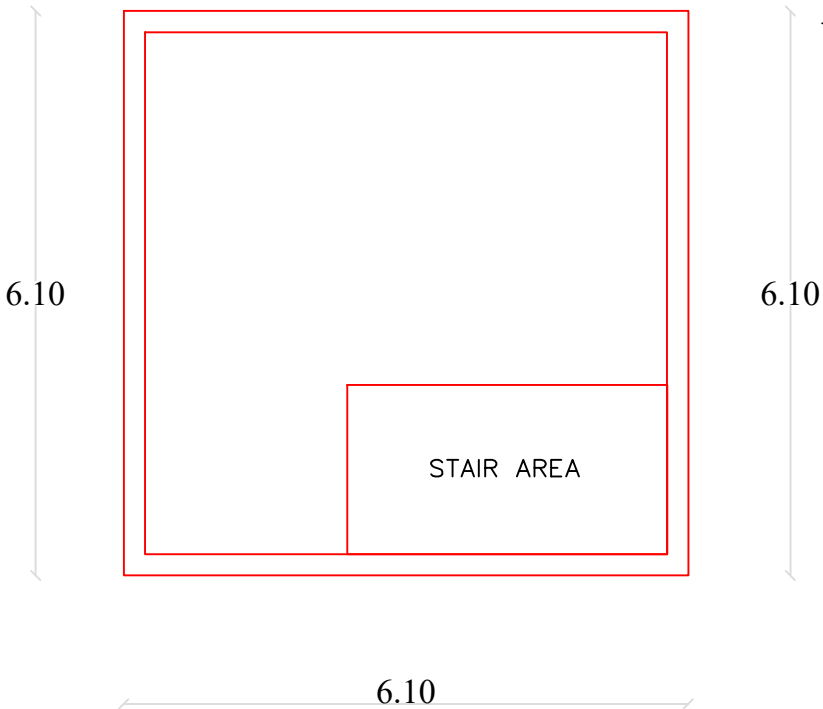

TERRACE FLOOR PLAN

KEY PLAN (Not to Scale)

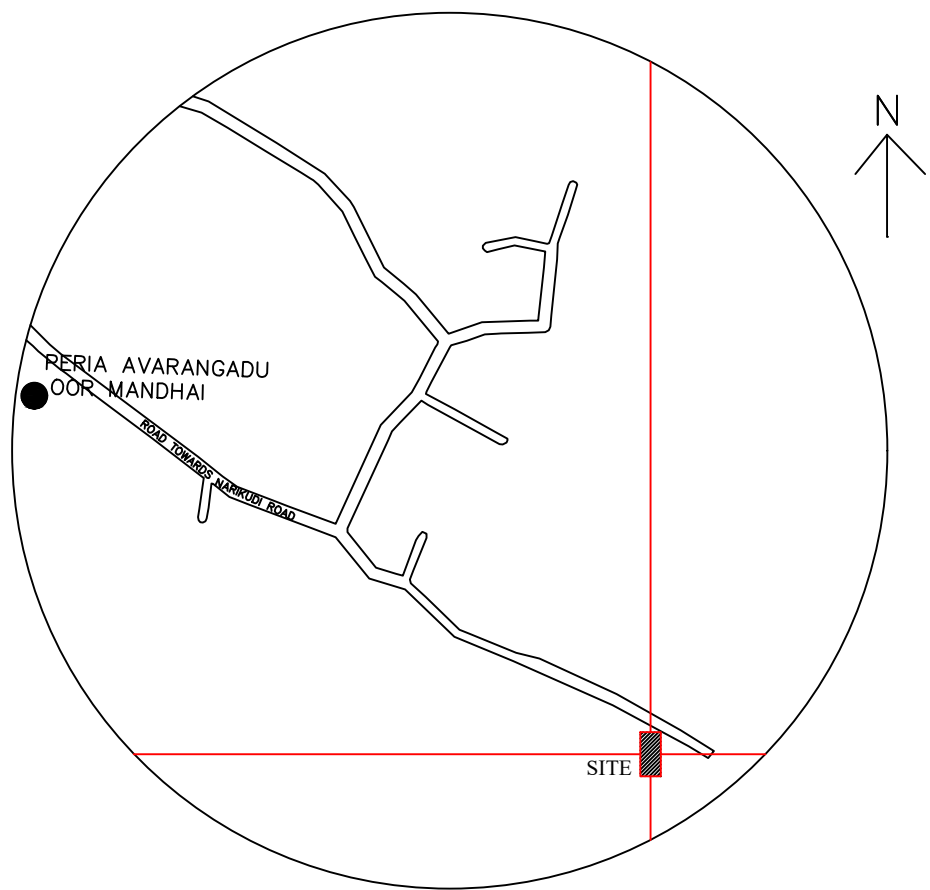

AREA STATEMENT	SQ.FT	SQ.M
As Per Document (Site)	5008.34	465.29
As Per Patta (Site)	5005.26	465.00
Proposed G.F Area	400.00	37.16
Proposed F.F Area	-	-
Open Space Area	4605.26	427.84

APPLICANT DETAILS & SIGNATURE

Signature of Mr. R. Ramakrishnan

Mr.R.RAMAKRISHNAN S/O RAMU

REGISTERED ENGINEER

Signature of Er. R. Major Premnath M.E.




Er.R.MAJOR PREMNATH M.E.,

Building Regulation Consultant | Registered Engineer - Grade II
Manamadurai Municipality | Reg. No. 185/LS/2023/00001

ARAM BUILDING SERVICES

Manamadurai, Sivagangai District, Tamil Nadu, IN.

Cell: 99 52 58 58 69

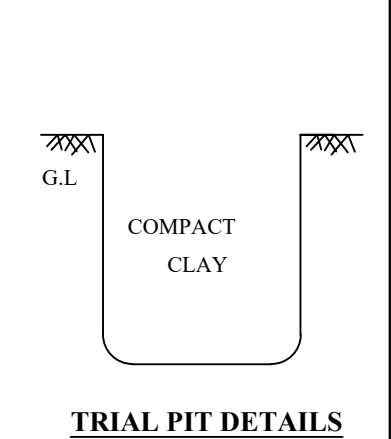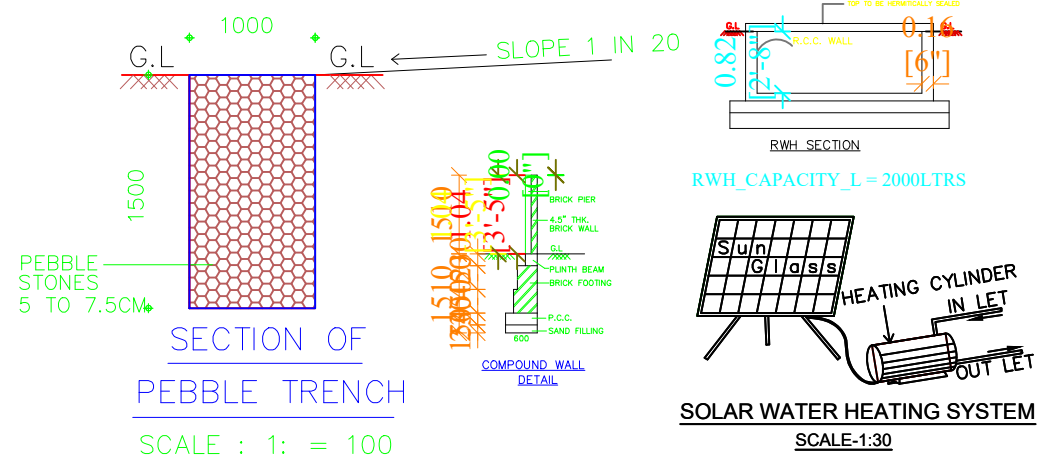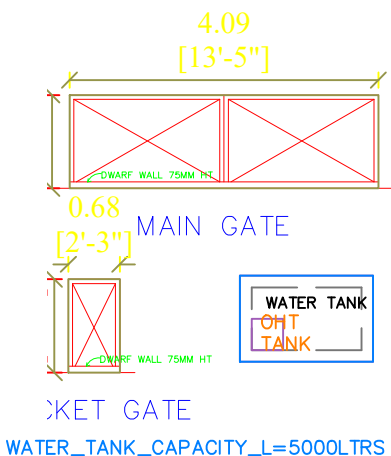

Office Use - Building Plan Permit

Roc No: 01/2024-2025 | B.A.No: 01/2024-2025

//e-Signed//

President

Executive Officer / Peria Avarangadu Village Panchayat
Manamadurai Block Panchayat, Sivagangai District