
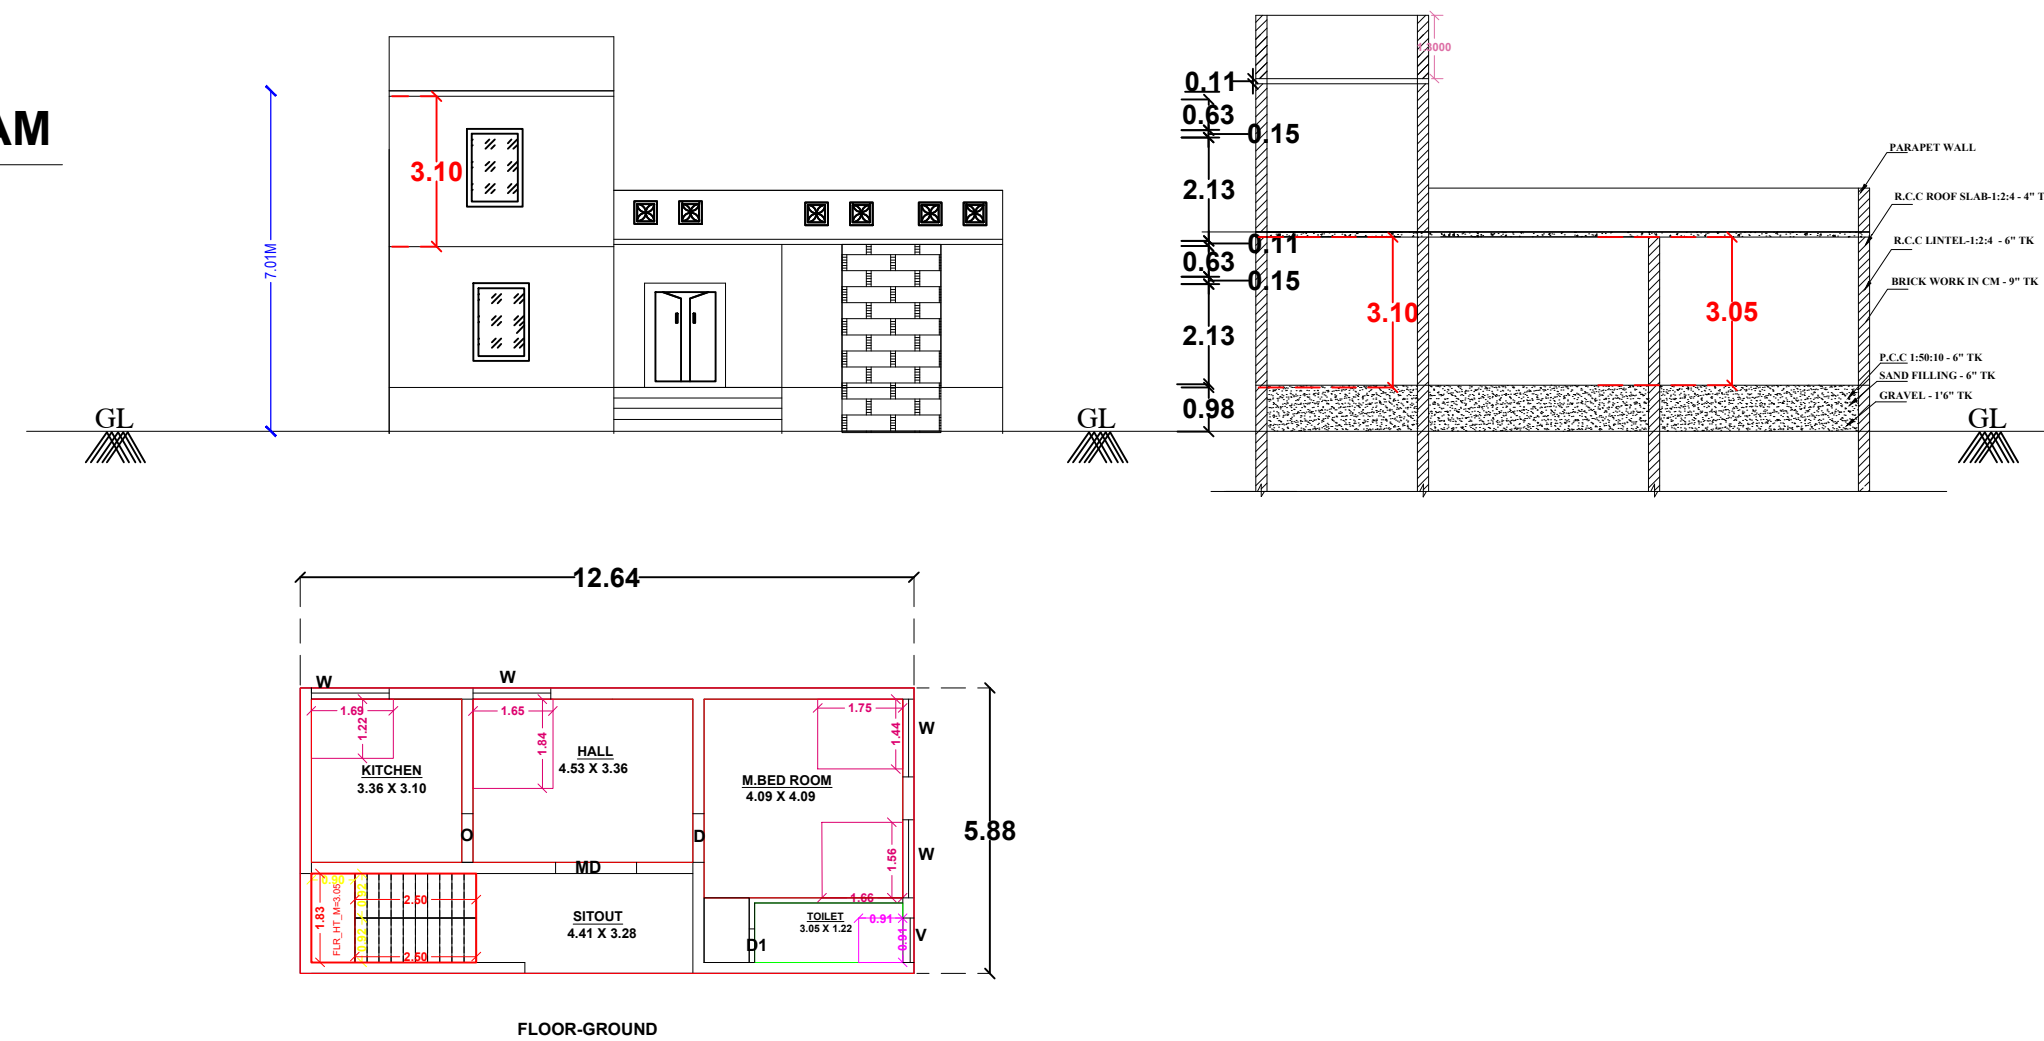




PLAN SHOWING THE PROPOSED CONSTRUCTION OF R.C.C ROOF GROUND FLOOR RESIDENTIAL BUILDING IN OLD S.NO:148/3, NEW S.NO:148/3B, PATTa NO:248, KIRUNGAKOTTAI GROUP,UDAYAKKUTUMPANPATTI VILLAGE, MUTHANENDAL PANCHAYAT, MANAMADURAI UNION & TALUK ,SIVAGANGAI DISTRICT.

SCALE : 1:100 (ALL DIMENSIONS ARE IN METRE).


NAME OF THE OWNER : Mrs.PUSHPAVALLI W/O ARUMUGAM

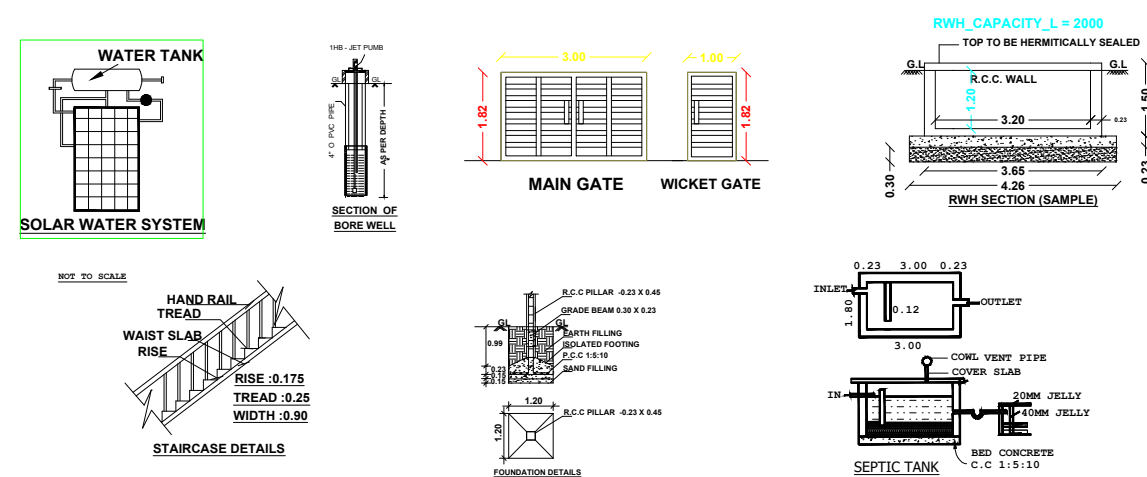


OFFICE USE:

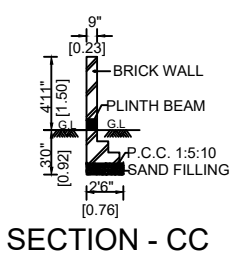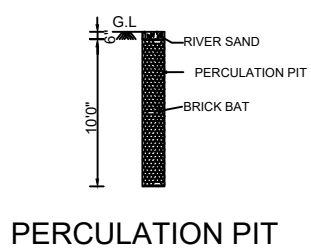

SITE PLAN

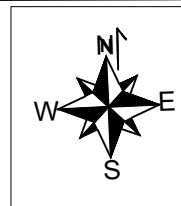

148/3A NALLATHAL

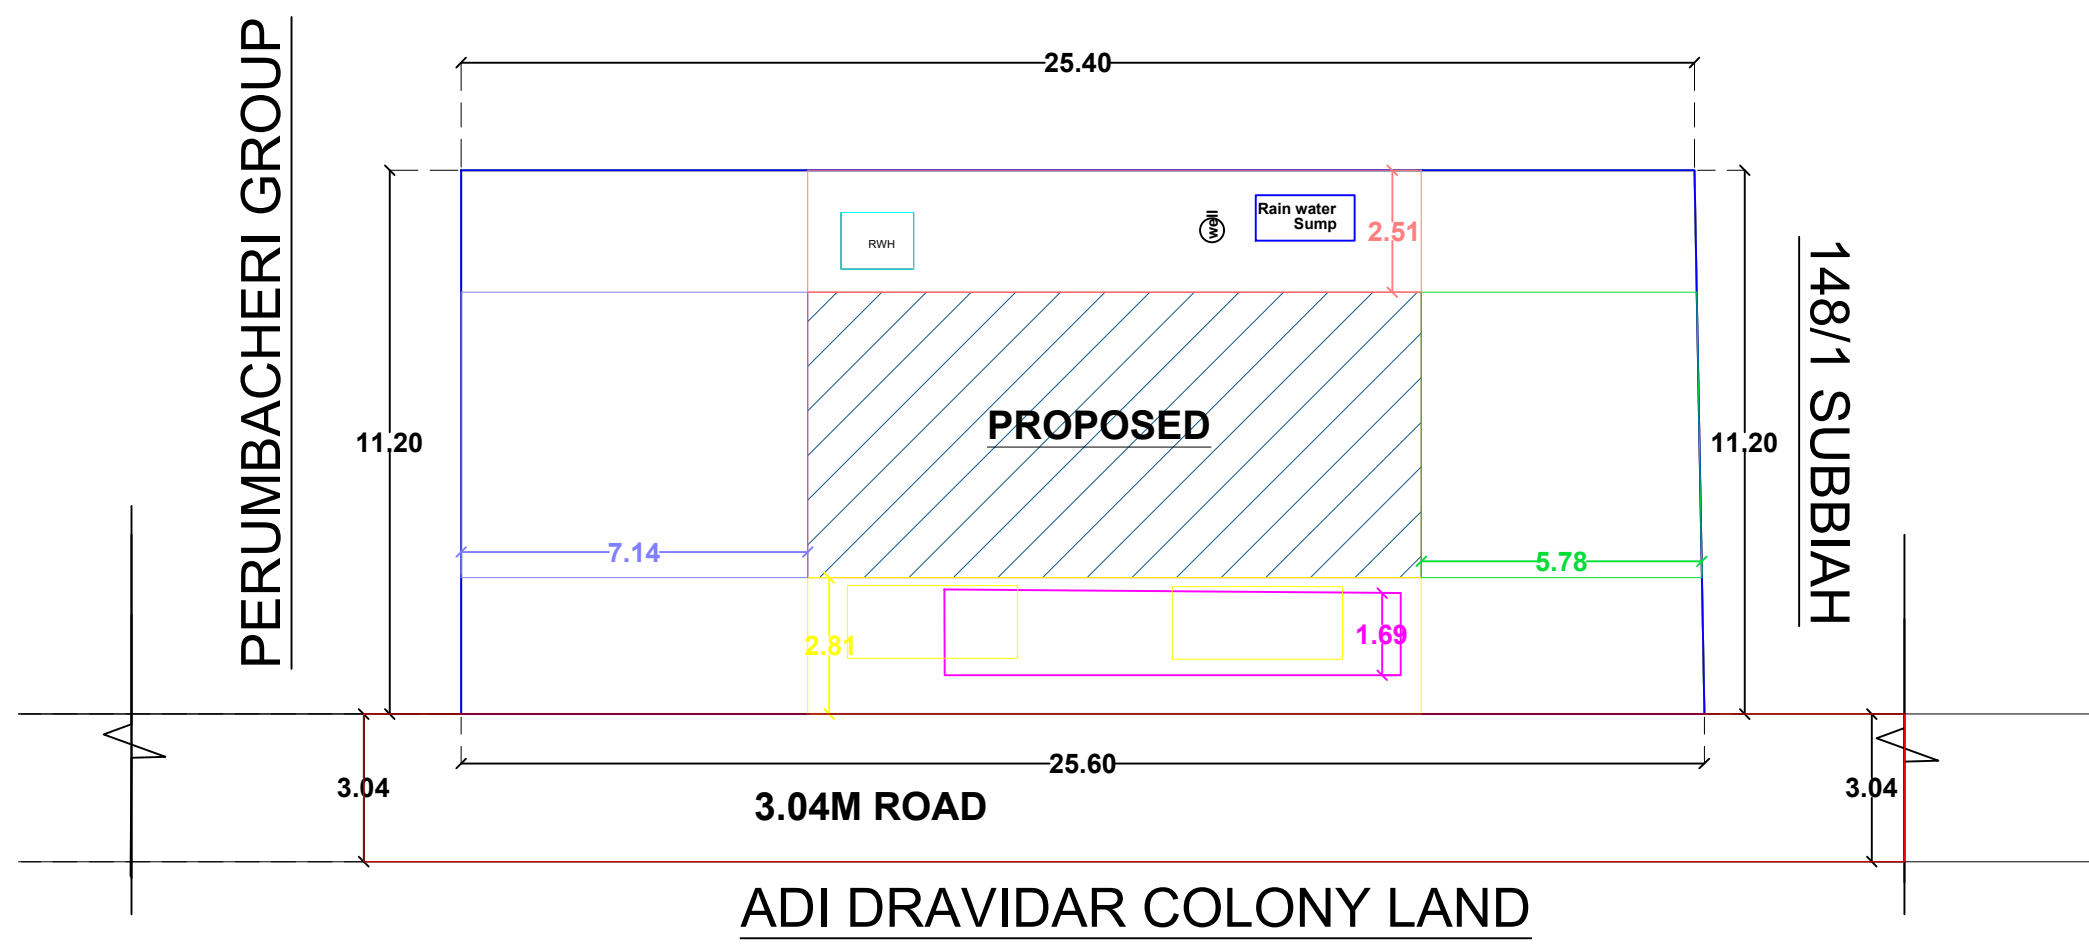

AREA DETAILS	SFT	SQM
SITE AREA	3049.20	283.27
PRO BUILD G.F	800.08	74.33
OPEN AREA	2249.12	208.94
TOTAL AREA	800.08	74.33
FSI	0.26	

JOINERY DETAILS	METRE
MD - CW DOOR	1.10 X 2.10
D - CW DOOR	0.90 X 2.10
W - CW WINDOW	1.22 X 1.22
V - VENTILATOR	0.90 X 0.60

A. Pushpa Valli
Mrs.A.PUSHPAVALI W/O
ARUMUGAM
APPLICANT:-
REGISTERED ENGINEER:

N. Suresh Kumar
E.T.N.SURESH KUMAR D.C.E.B.E.
REGISTERED ENGINEER
REG. NO:185 / LS / 2022 / 00013
N.S HOMES, ILAYANKUDI ROAD,
MANAMADURAI,SIVAGANGAI DIST
Cell : 97906 27465

