

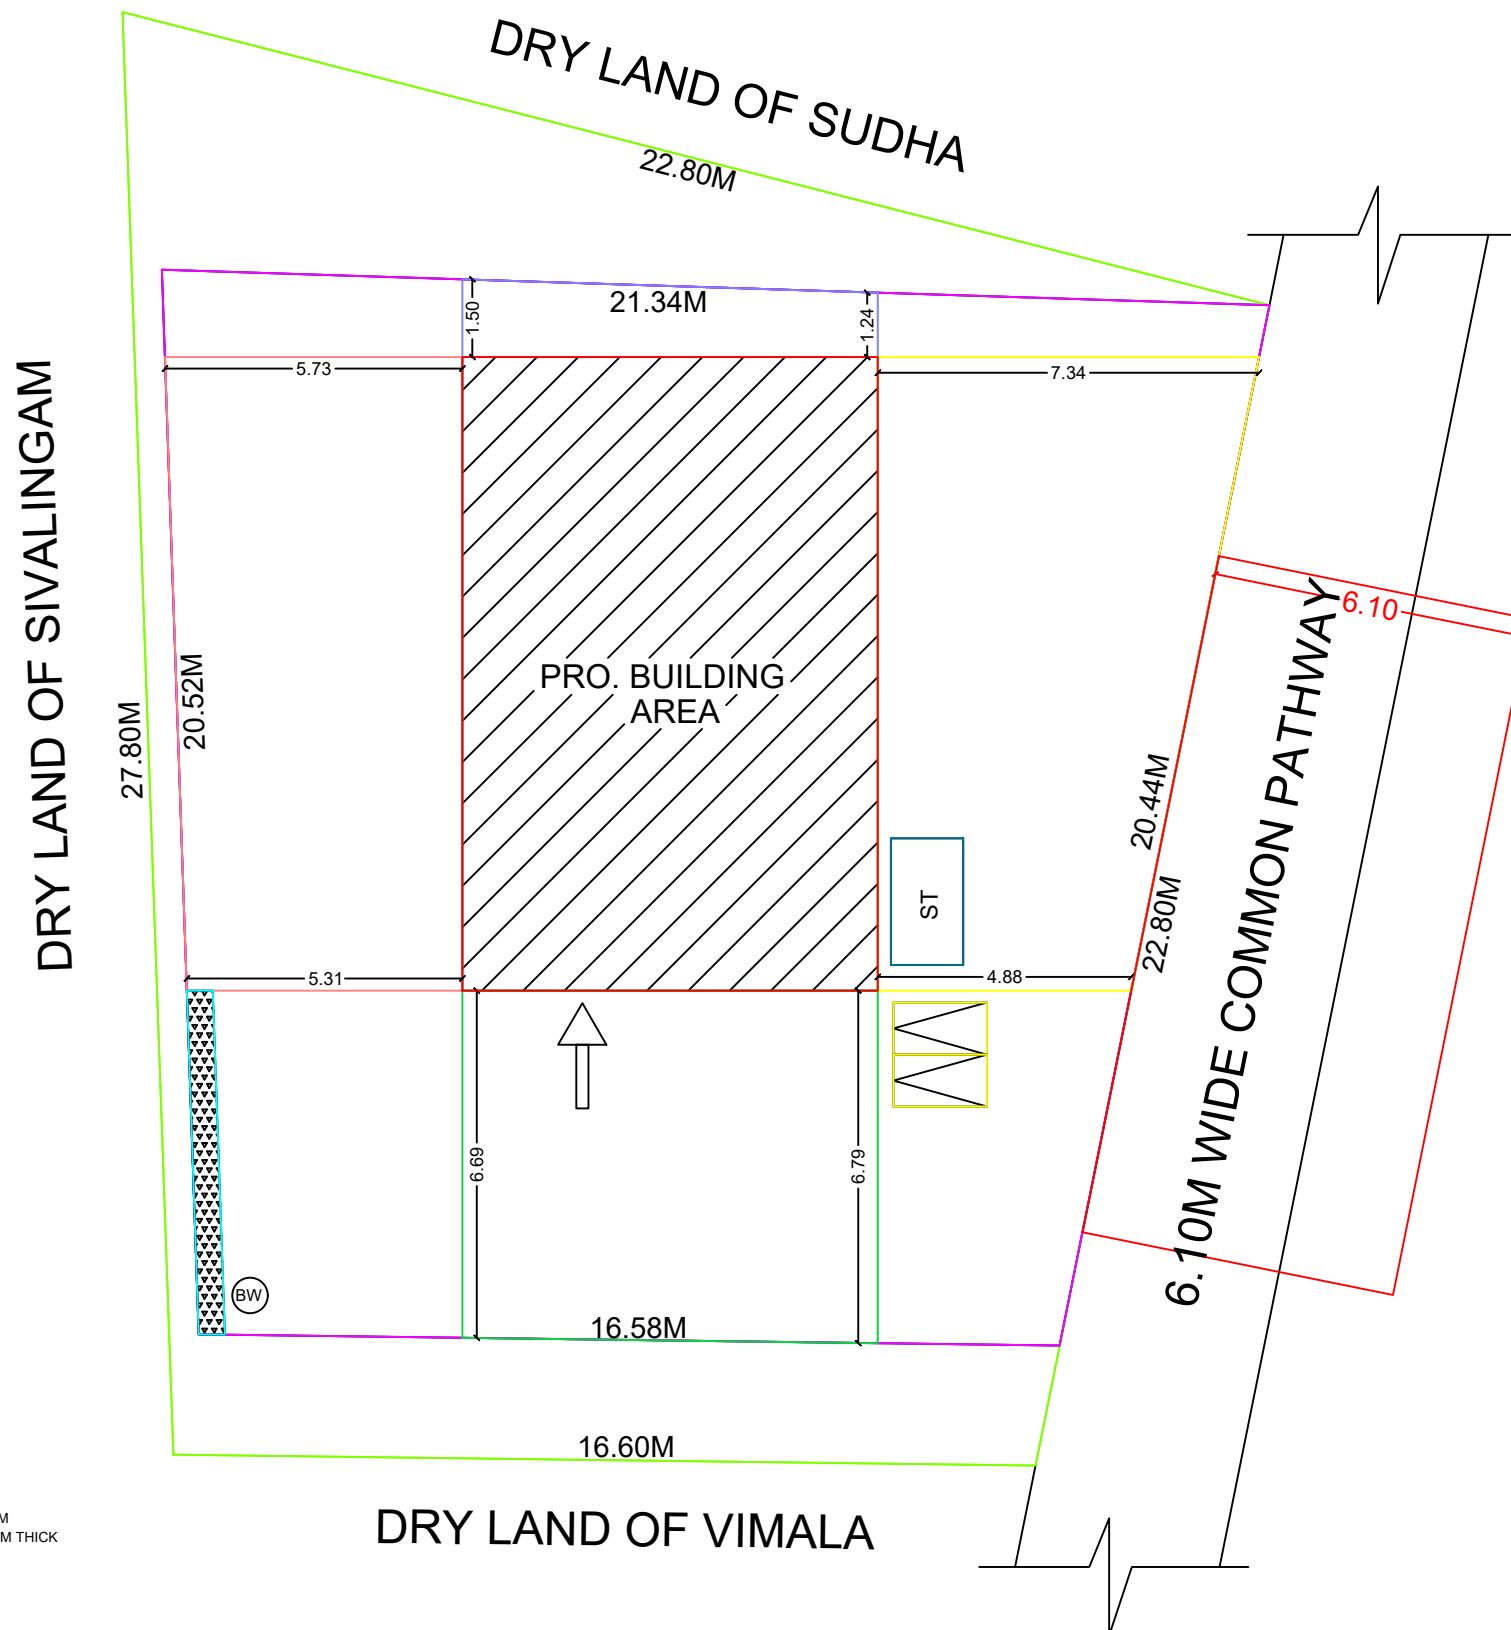
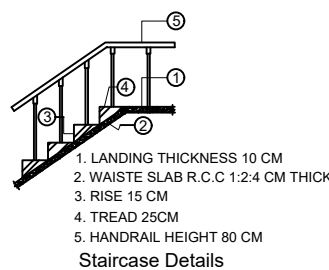
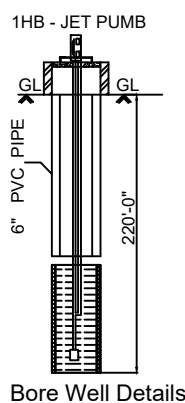
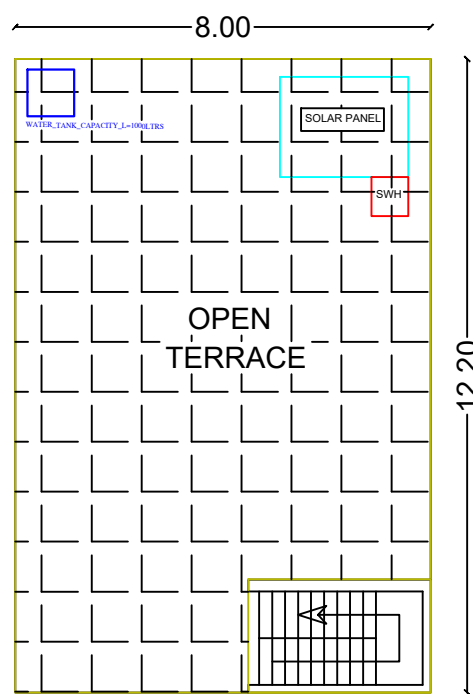
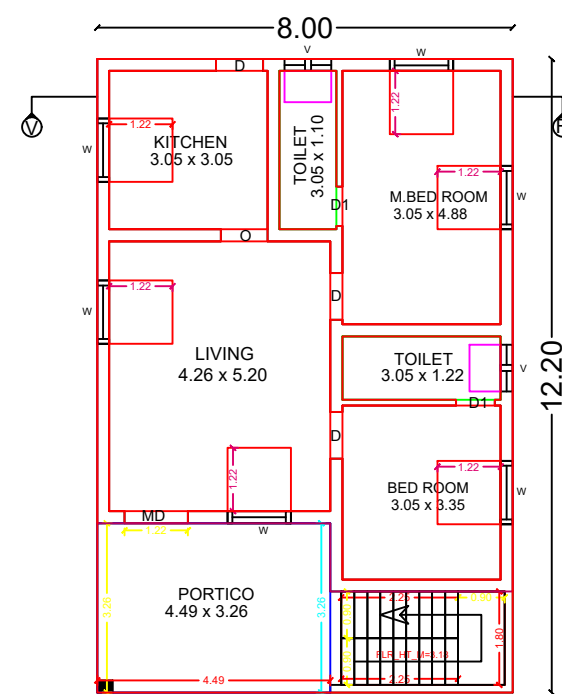
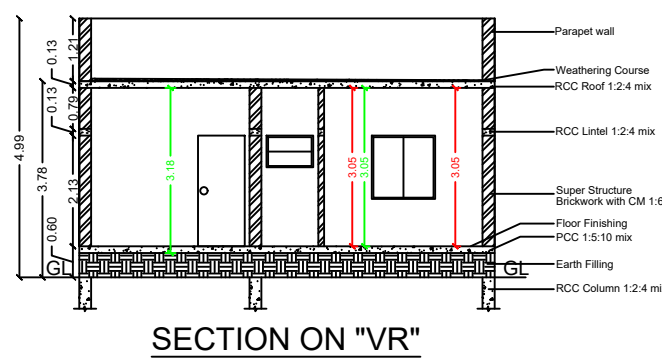
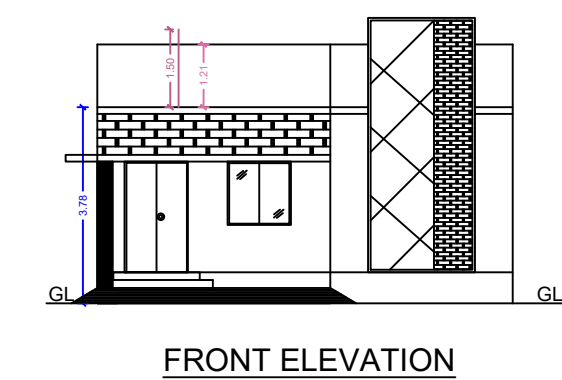
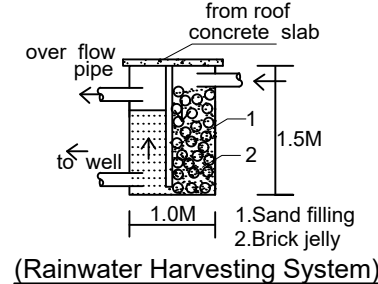
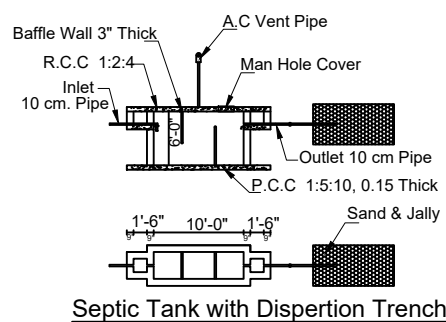


PLAN SHOWING THE PROPOSED CONSTRUCTION OF R.C.C. RESIDENTIAL BUILDING IN GROUND FLOOR AT OLD S.NO.100/2A-PART, NEW S.NO.100/19, PATTA NO.4989, IDAIYAMELUR VILLAGE, IDAIYAMELUR GROUP & PANCHAYAT, SIVAGANGAI TALUK & SIVAGANGAI DISTRICT.


APPLICANT NAME : Mrs.P.SUGANYA W/O.Mr.PRABHU.

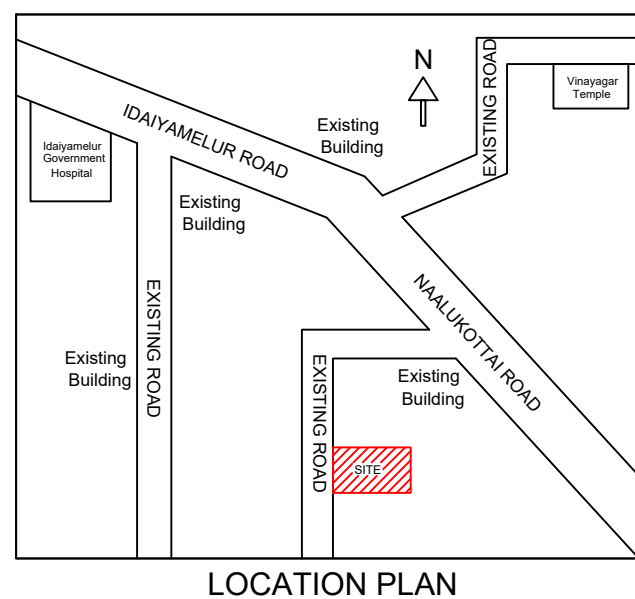

SITE PLAN

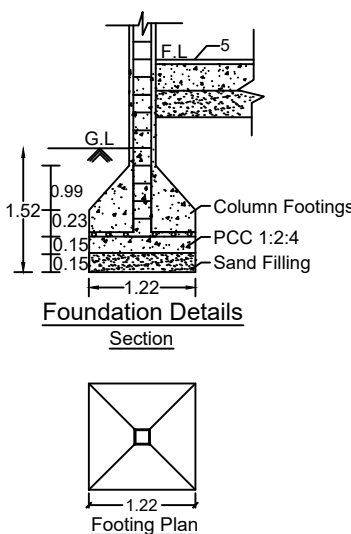

SHEET NO: 01

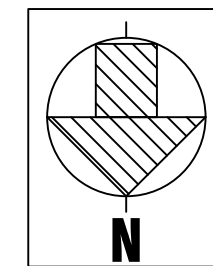

COMPASS FOR SITE PLAN

AREA DETAILS	SQ.M.	SQ.FT.
AS PER DOCUMENT AREA	385.00	4142.60
AS PER PATTA/FMB AREA	385.00	4142.60
AS PER SITE	384.97	4142.25

ALL DIMENSIONS ARE IN METRES

AREA STATEMENT					
S.No	AREA DETAILS	FSI SQ MT (A)	NON-FSI SQ MT (B)	TOTAL AREA SQ MT I = (A+B)	TOTAL AREA SQ FT
01	STILT/BASEMENT FLOOR	---	---	---	---
02	GROUND FLOOR	97.60	---	97.60	1050.00
03	FIRST FLOOR	---	---	---	---
04	SECOND FLOOR	---	---	---	---
05	HEAD ROOM	---	---	---	---
06	LIFT AREA	---	---	---	---
	TOTAL	97.60	---	97.60	1050.00

FLOOR SPACE INDEX (FSI)	= $\frac{97.60}{385.00}$	= 0.25
PLOT COVERAGE (PC)	= 25%	

JOINERY DETAILS				
MD	Main Door	1.22 x 2.10		
D	Door	0.90 x 2.10		ROAD
D1	Door	0.75 x 2.10		BOUNDARY
O	Door open	0.91 x 2.10		PROPOSED BUILDING
W	Window	1.22 x 1.22		
W0	Window	1.83 x 1.22		DRIVE WAY
W1	Window	0.91 x 1.22		
V	Ventilator	0.91 x 0.60		

PARKING STATEMENT			
NO. OF FLOOR	DESCRIPTION	TOTAL NO OF PARKING	
		REQUIRED	PROVIDED
GF	CAR	00 No	00 No
	TWO WHEELER	01 No	02 Nos

MITHRAN ASSOCIATES
Er.A.VIGNESH MANIKANDAN B.E., A.M.I.E.,
CHARTERED ENGINEER
REGISTERED ENGINEER-GRADE II
Reg. No.RE. II/SVG.09/24, Reg. No. 112/LS/2020/00026,
SIVAGANGAI - 630561
CONTACT : +91-9791777183
REGISTERED ENGINEER

APPLICANT