




APPLICANT NAME : Mr.P.NARASIMMAN S/O PERUMAL.

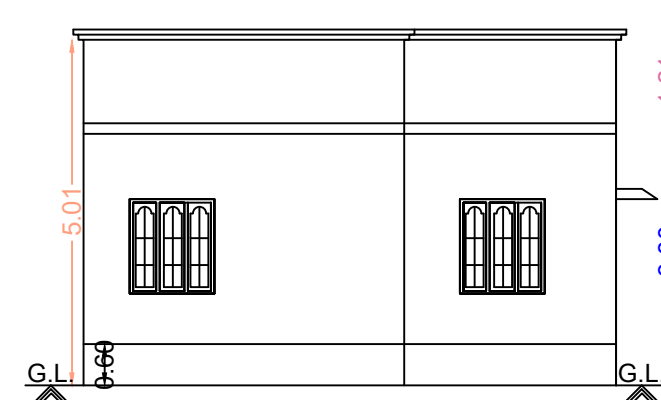



# Front Elevation

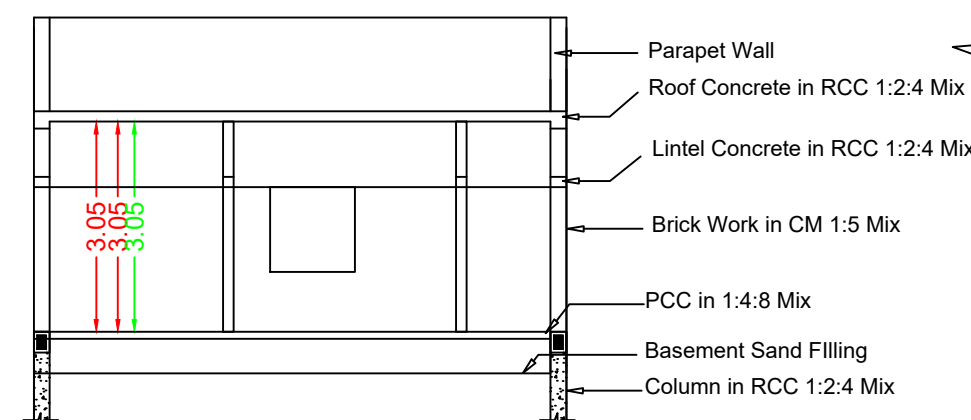

## Section RR

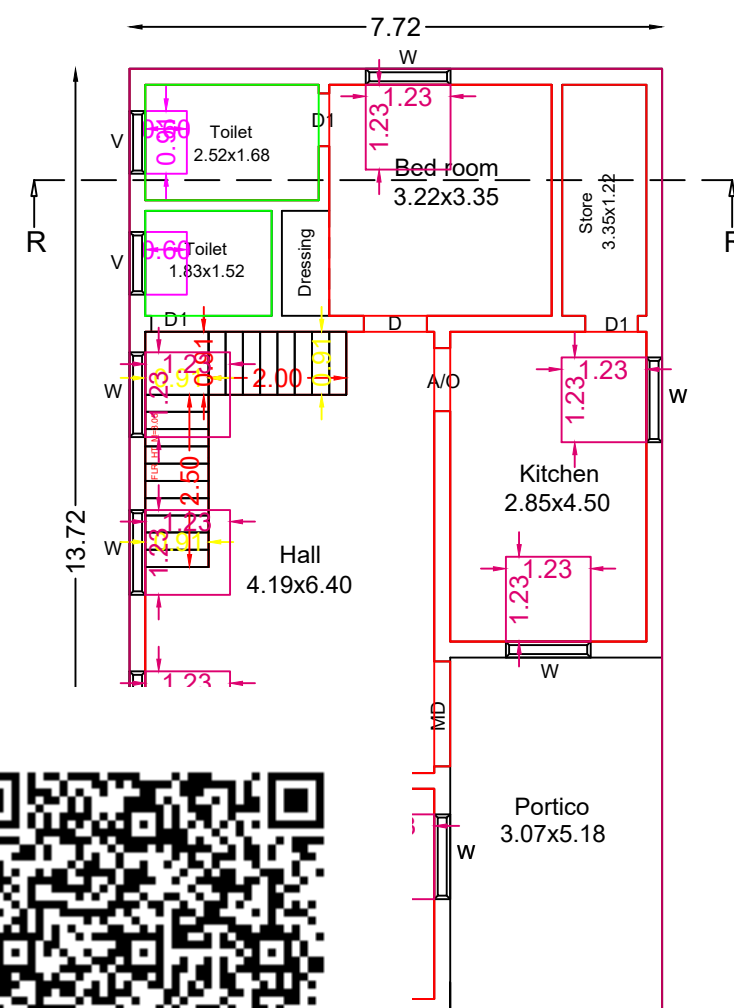


# Floor Plan

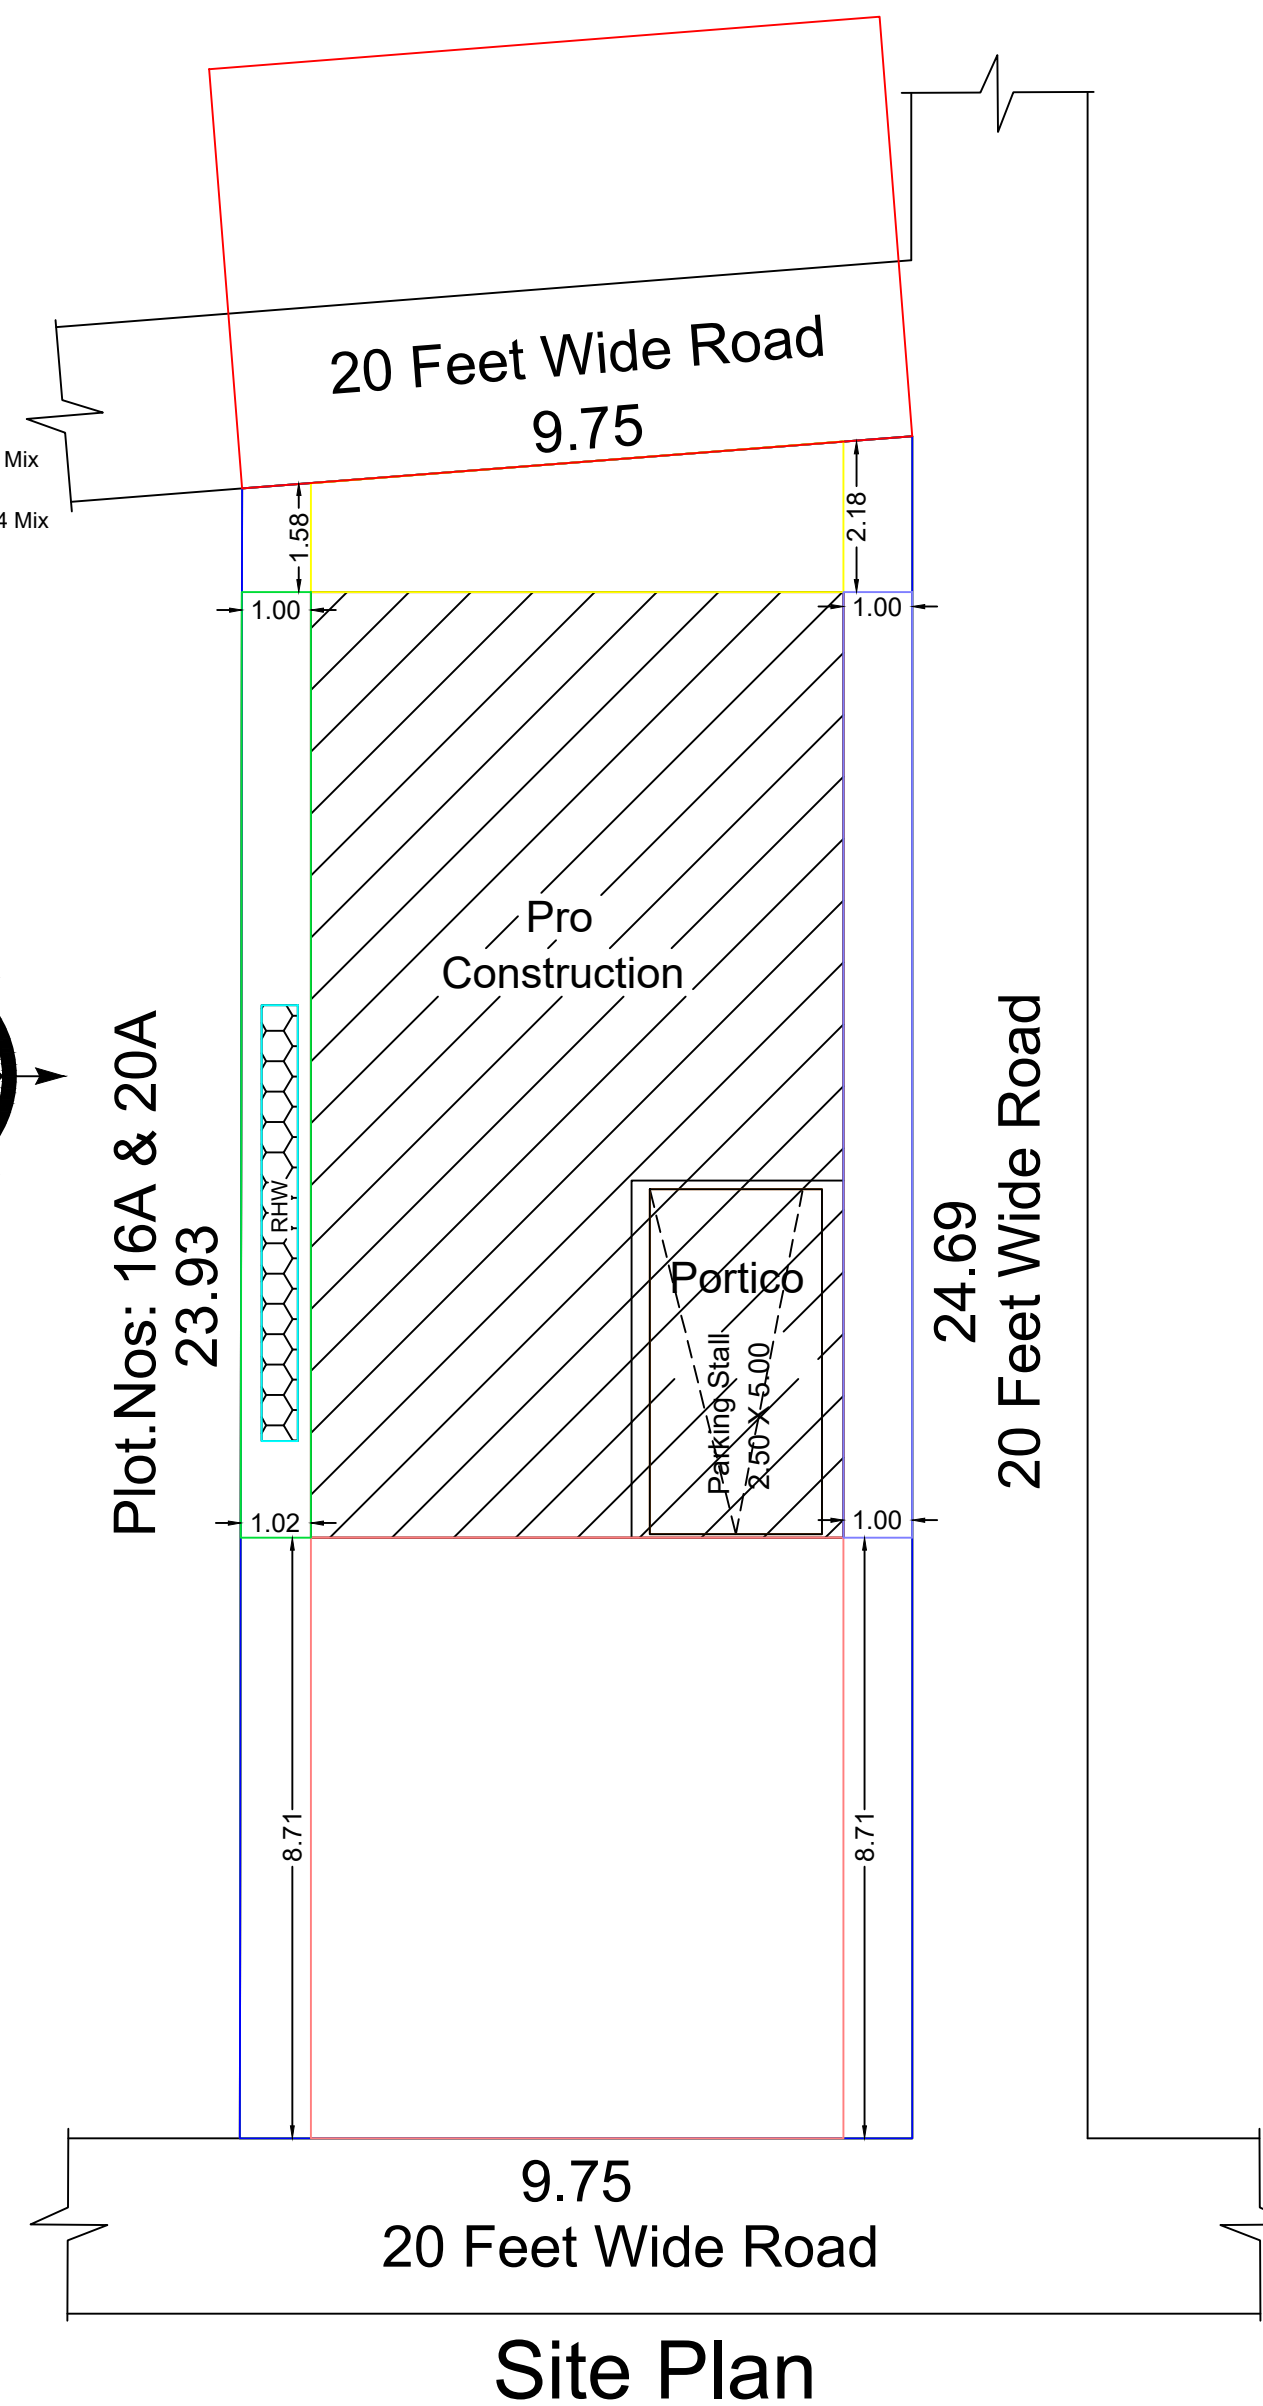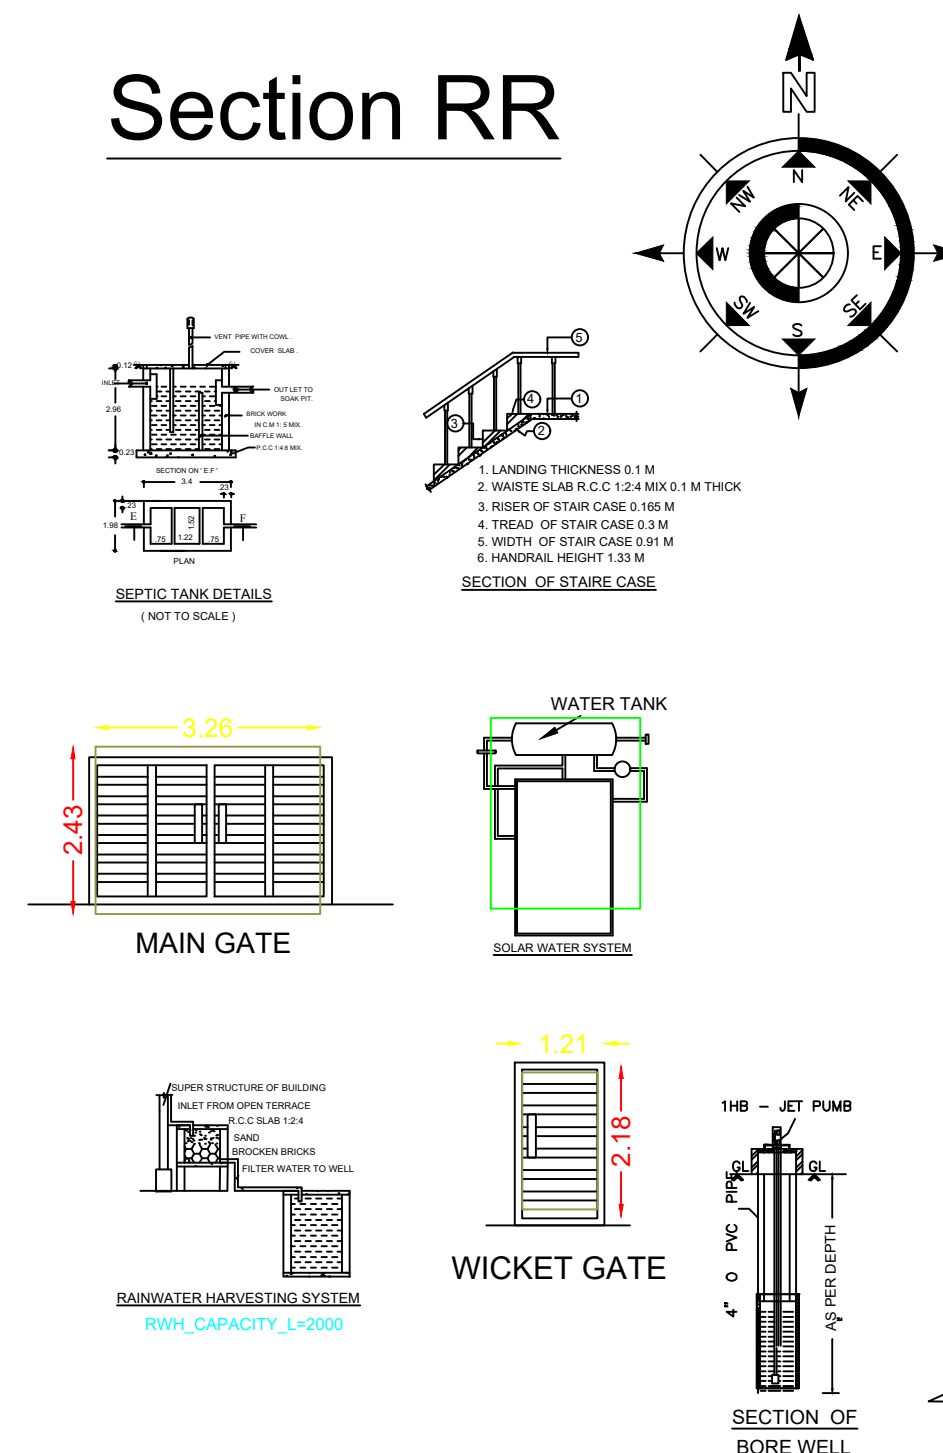

# Site Plan

## Topo Plan

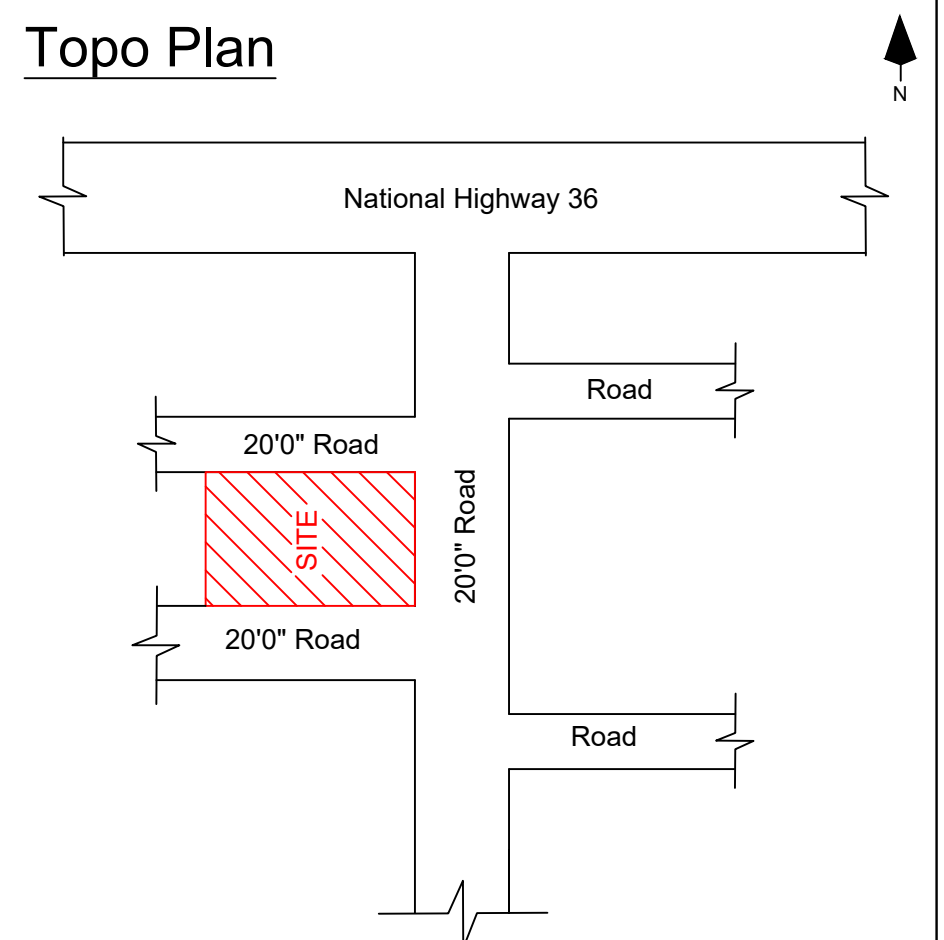

| LEGEND                       |            | FEET         | METRE     |
|------------------------------|------------|--------------|-----------|
| MD/DD                        | DOOR       | 3'3"X7'0"    | 1.02X2.13 |
| D                            | DOOR       | 3'0"X7'0"    | 0.91X2.13 |
| D1                           | DOOR       | 2'6"X7'0"    | 0.76X2.13 |
| W                            | WINDOW     | 4'0"X4'6"    | 1.22X1.37 |
| V                            | VENTILATOR | 3'0"X2'6"    | 0.91X0.76 |
| (Scale 1:100)                |            | AREA DETAILS |           |
| Total Area (As Per Document) |            | In Sq.Ft     | In Sq.Mt  |
|                              |            | 2552.00      | 237.18    |
| Total Area (As Per Patta)    |            | 2551.07      | 237.00    |
|                              |            |              |           |
| Pro.Ground Floor             |            | 1140.45      | 105.95    |
| Open Space                   |            | 1410.62      | 131.05    |

APPLICANT

Mr.P.NARASIMMAN S/O PERUMAL.

REGISTERED ENGINEER

**Er.M.RAJESWARAN.B.E.,**  
**REGISTERED PROFESSIONAL**  
**Reg.No:112/LS/2023/00001**  
**SIVAREESH CONSTRUCTION**  
**149/1,MELARADHA VEETHI,**  
**SIVAGANGAI-630561.**  
**Ph:+91 8220863614.**