

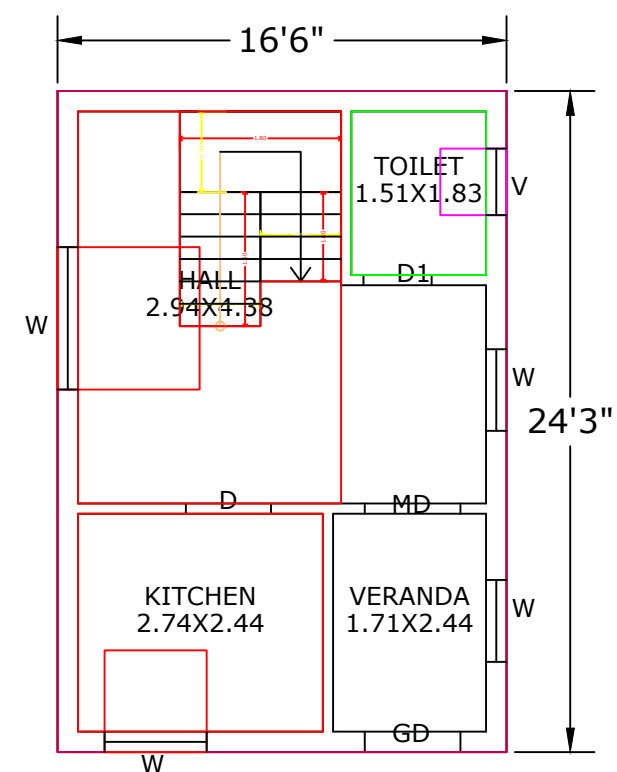
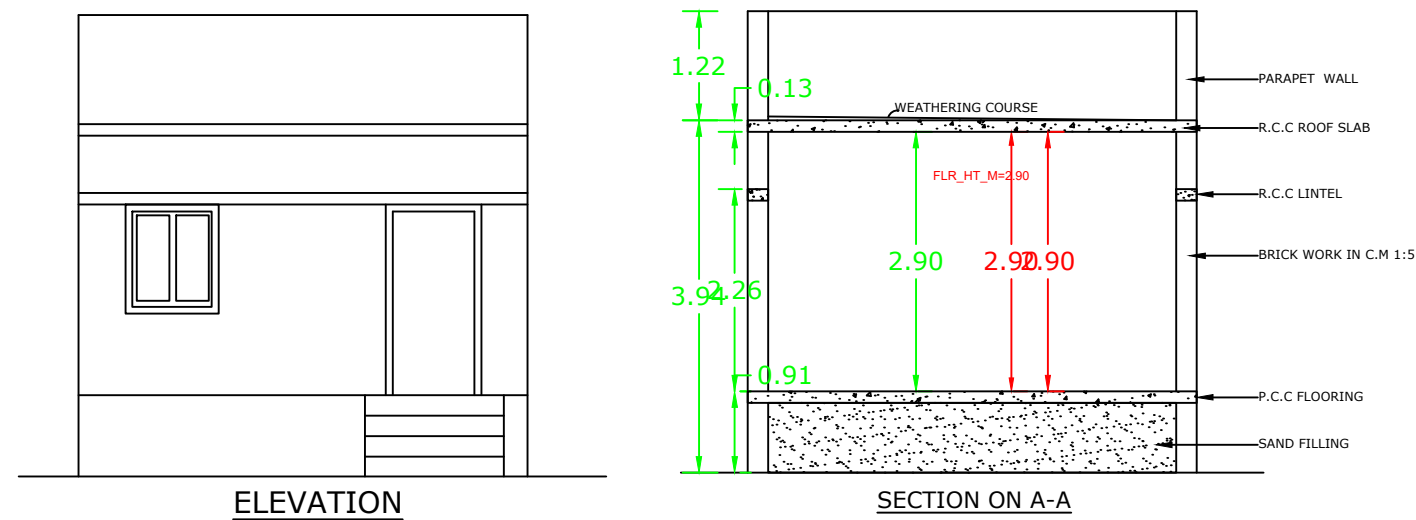





PLAN SHOWING THE PROPOSED CONSTRUCTION OF A RCC ROOF
RESIDENTIAL BUILDING S.NO:164/1, NEW PATTA NO:2141, S.NO:164/1A
VELANKULAM AYYAMPETAI VILLAGE, T.VELANKULAM PANCHAYAT,
THIRUPPUVANAM PANCHAYAT UNION, THIRUPPUVANAM TALUK,
SIVAGANGAI DISRTICT.

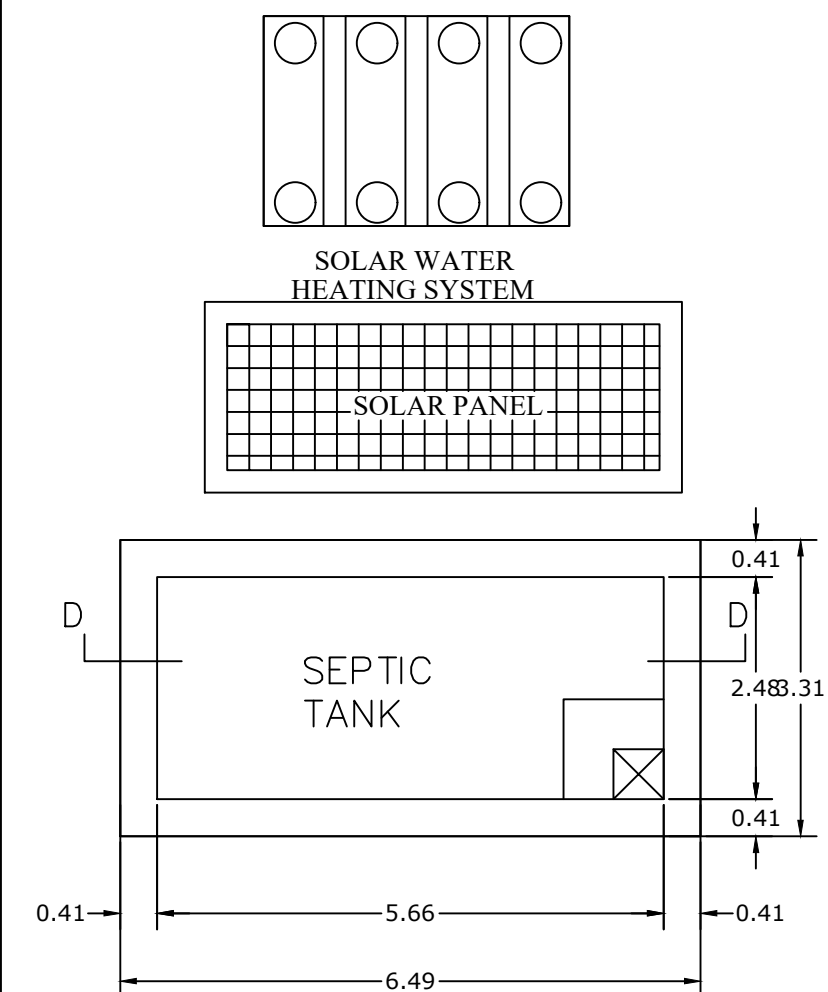

PRO.GROUND FLOOR PLAN

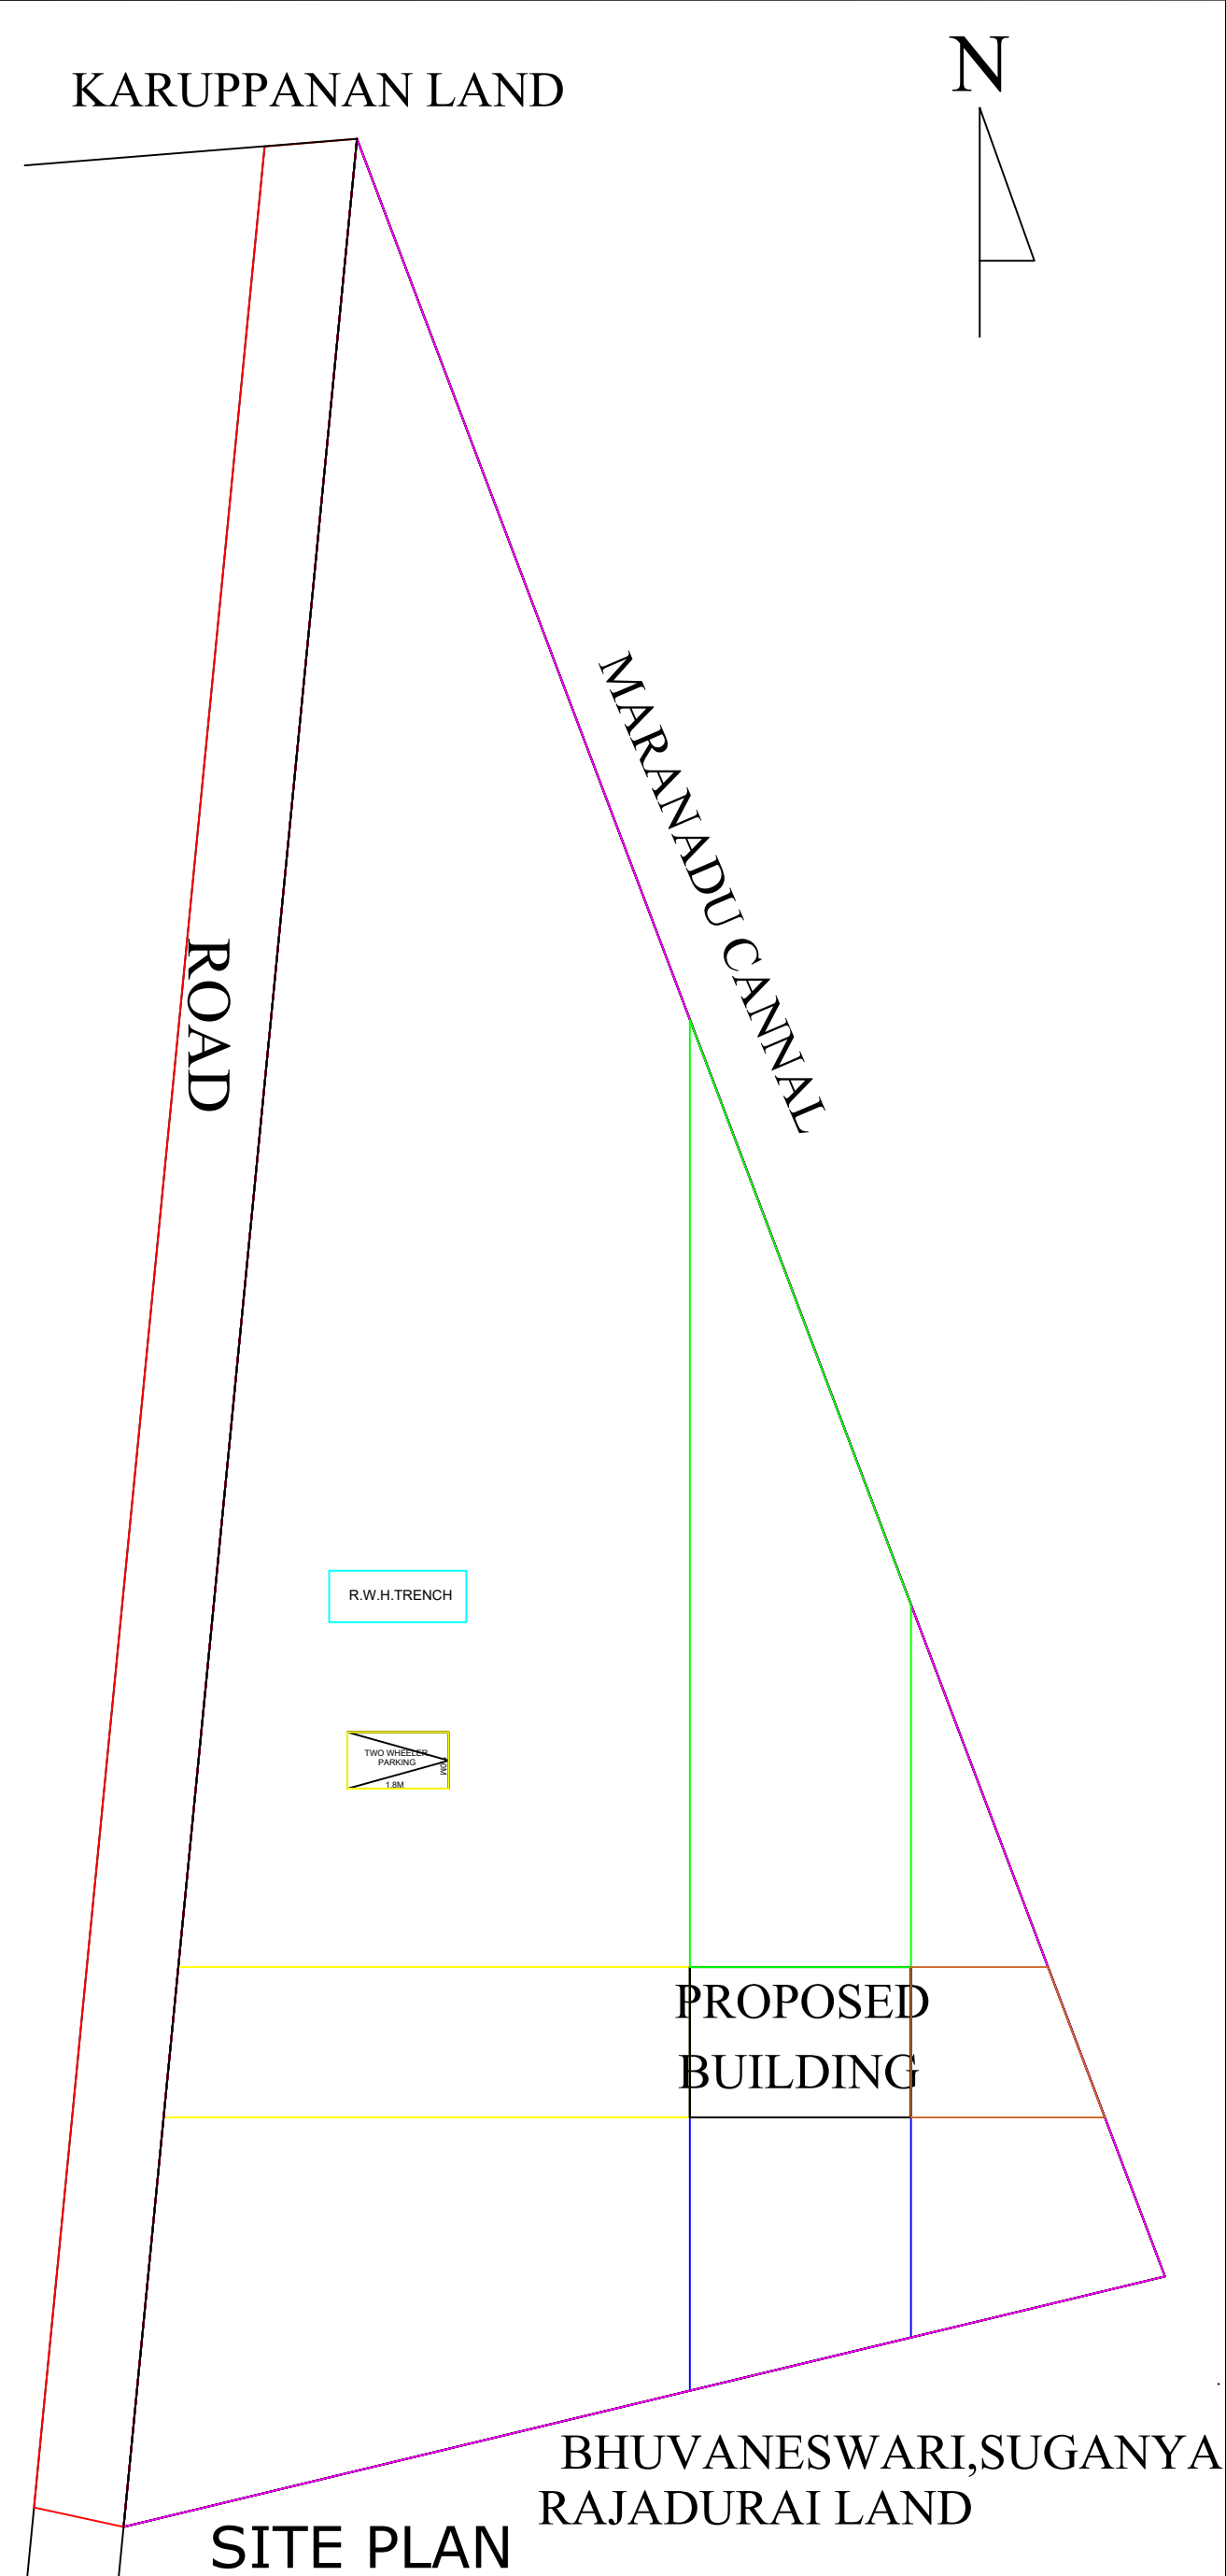

PLAN OF SEPTIC TANK
SCALE 1"=2'0"

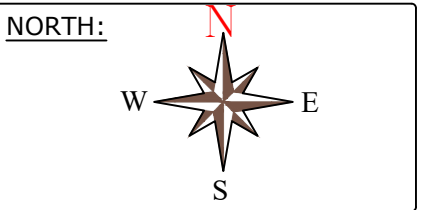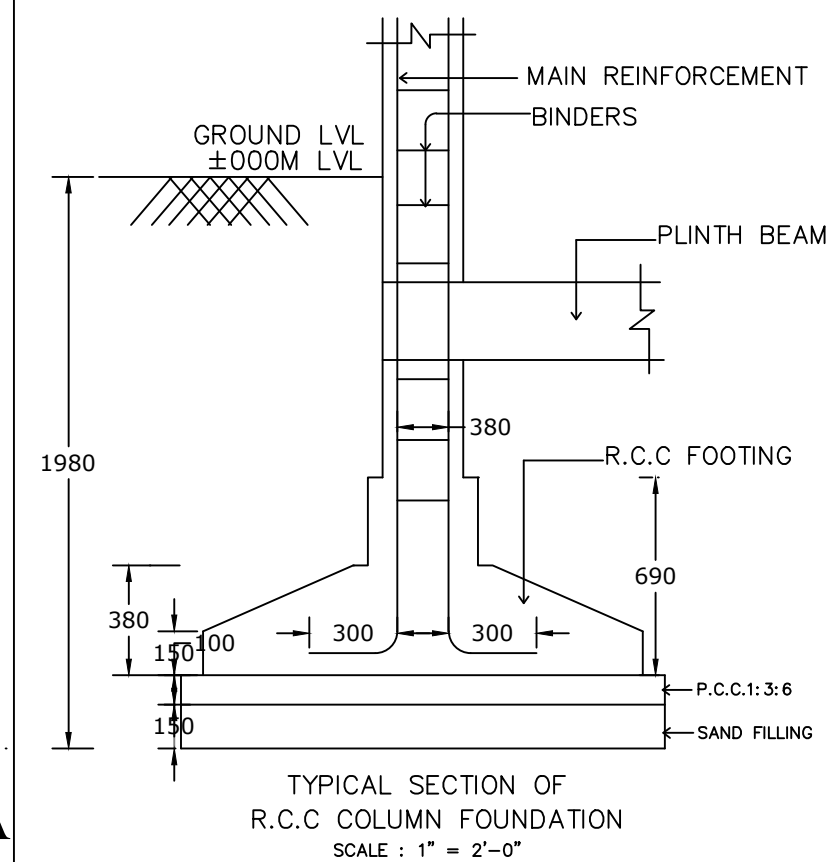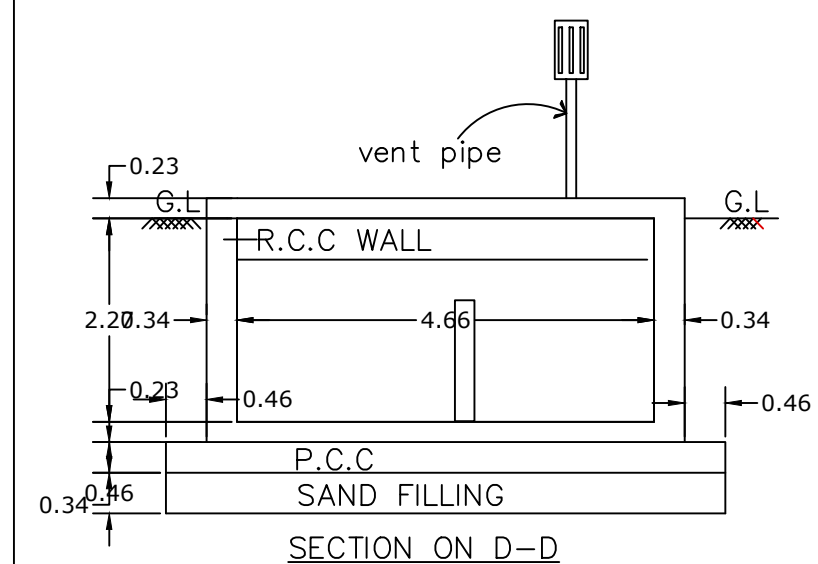

AREA DETAILS:

	Sq.Ft	Sq.m
TOTAL AREA OF SITE (AS PER DOCUMENT)	14606.00	1356.94
PRO.GROUND FLOOR AREA	400.00	37.10
OPEN AREA	14206.00	1319.84

JOINERY:

MD	-----	>	3'6"	X	7'0"
D	-----	>	3'0"	X	7'0"
D1	-----	>	3'0"	X	7'0"
D2	-----	>	2'6"	X	7'0"
W	-----	>	4'6"	X	4'0"
W1	-----	>	4'6"	X	2'6"
V	-----	>	2'6"	X	2'6"

REGISTER ENGINEER:

N. S R

Er.N.SRINIVASA RAMANUJAM DCE.,
Consulting & Licensed Engineer
Construction Engineer D.T&CP
REG No - CE/SVG DIST/34/2021
7B,Swamy Sannathi Street
THIRUPUVANAM -630 611,sivagangal Dist.
Cell : 98421 14028,94871 24028

CLIENT

A. ஐத்தோமபு

MUTHU IRULAYI

FSI :
Floor Space Index = $\frac{37.10}{1356.94} \leq 2 = 0.027$

OFFICE USE :