


PLAN SHOWING THE PROPOSED CONSTRUCTION OF GROUND FLOOR R. C. C ROOF RESIDENTIAL BUILDING
IN SURVEY NO. 186 / 1C1B, PERIA AVARANGADU VILLAGE, PERIA AVARANGADU VILLAGE PANCHAYAT,
MANAMADURAI PANCHAYAT UNION, MANAMADURAI TALUK, SIVAGANGAI DISTRICT, TAMIL NADU



SITE PLAN
(A2 - Scale : 1:600)

 

MUNIYANDI LAND


SAKTHI LAND

MUNIYANDI LAND'S PATHWAY
AND CANAL ROUTE

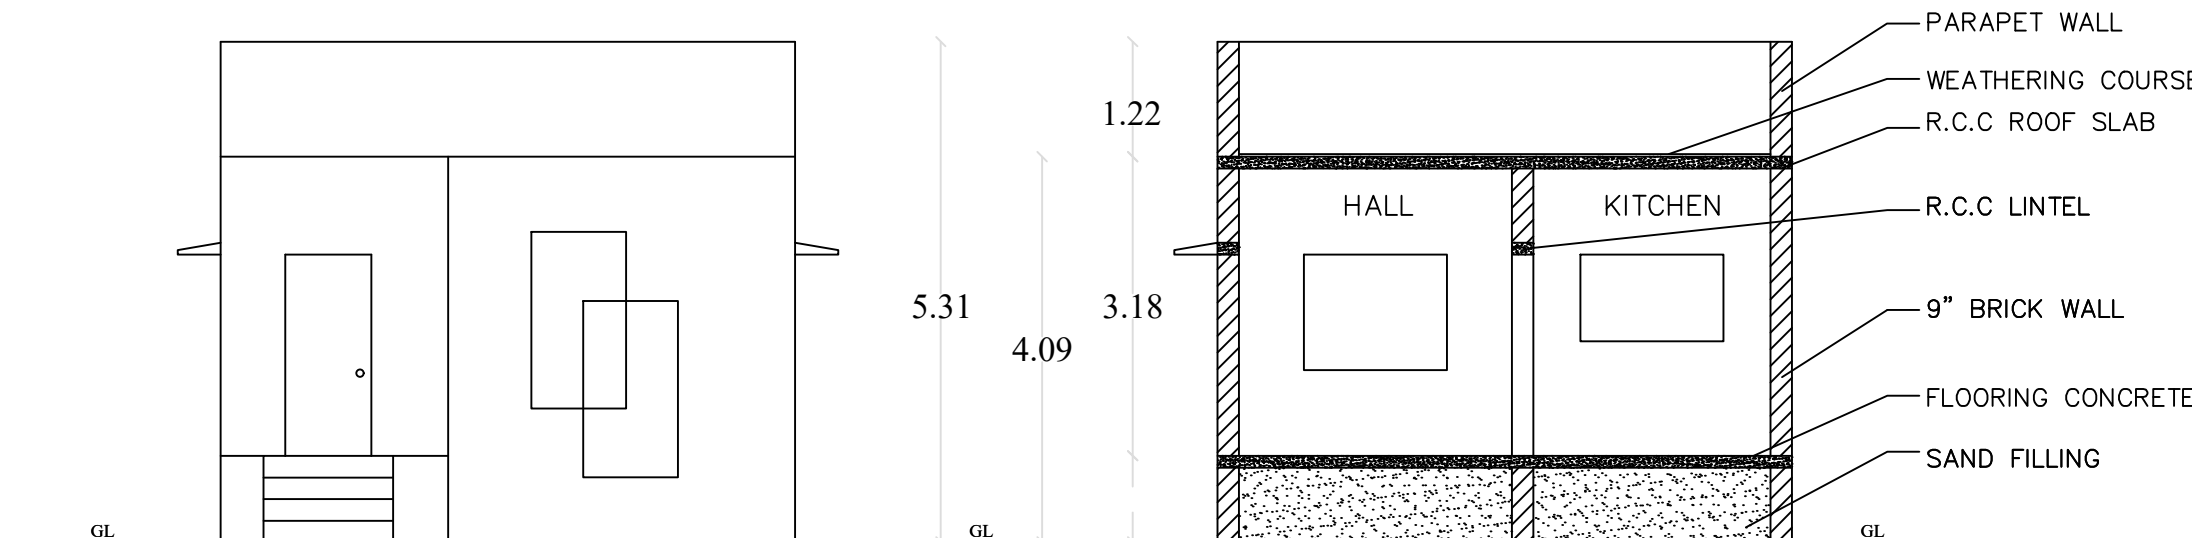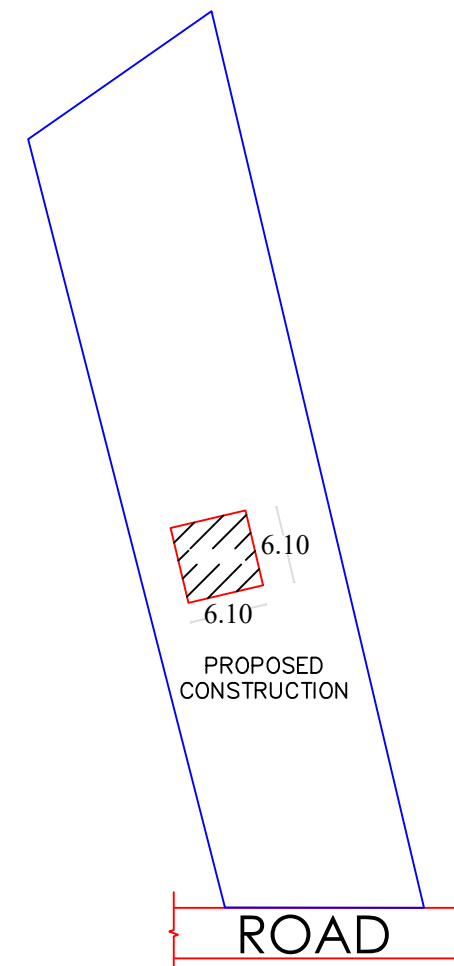


ELEVATION


SECTION ON 'AA'

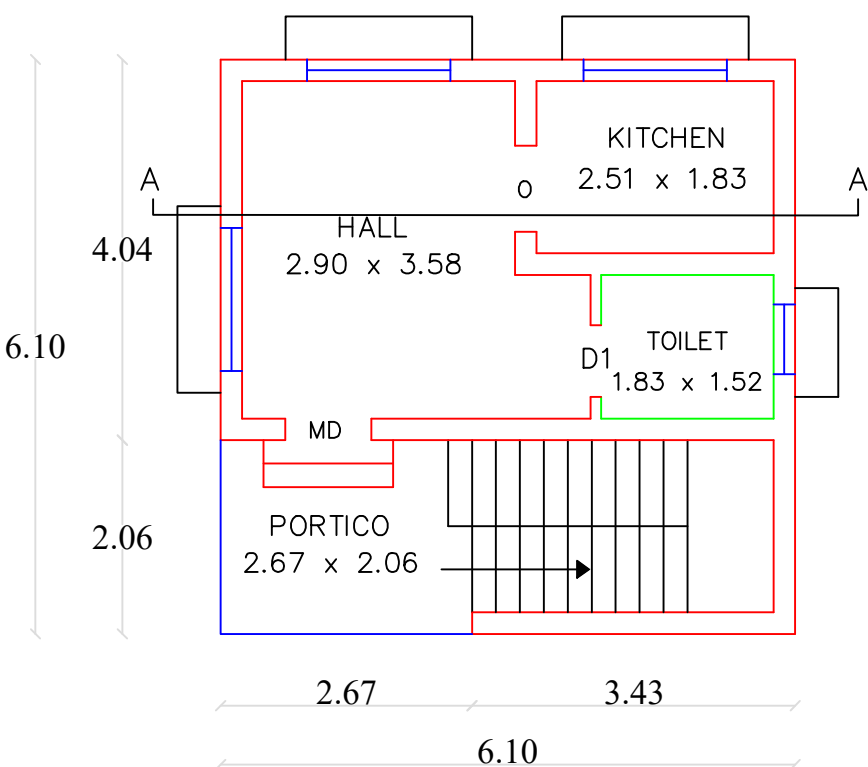


GROUND FLOOR PLAN

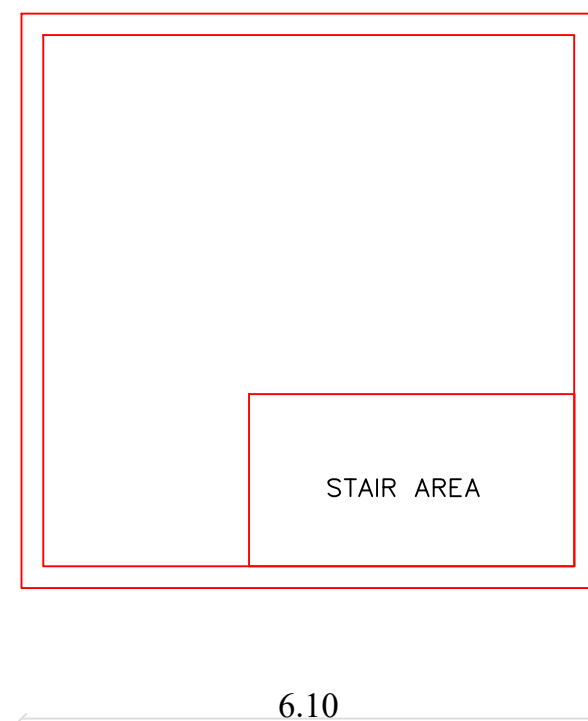

TERRACE FLOOR PLAN

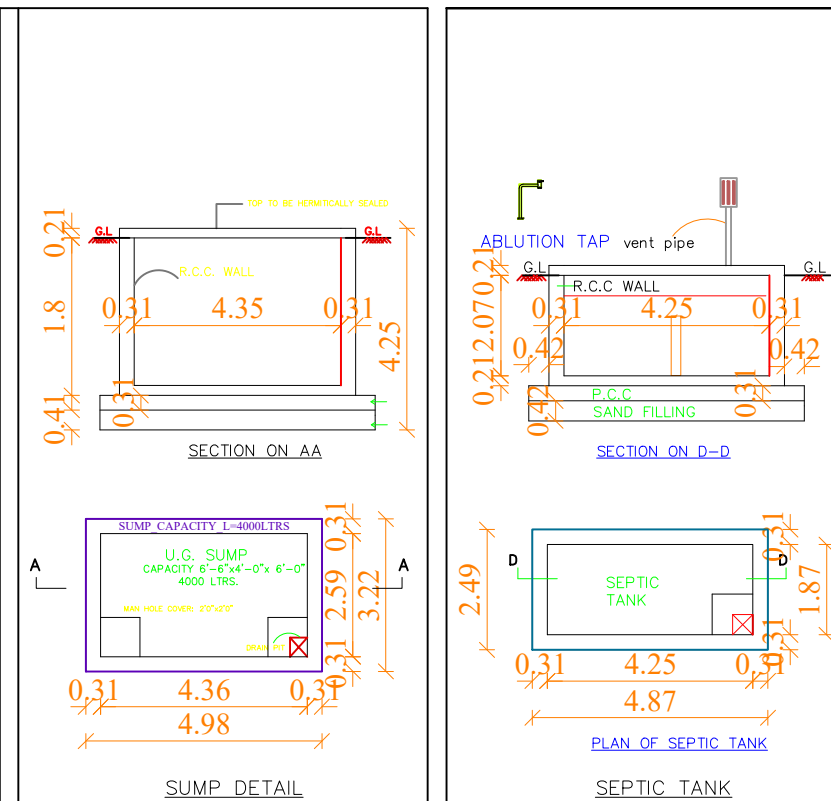

KEY PLAN (Not to Scale)

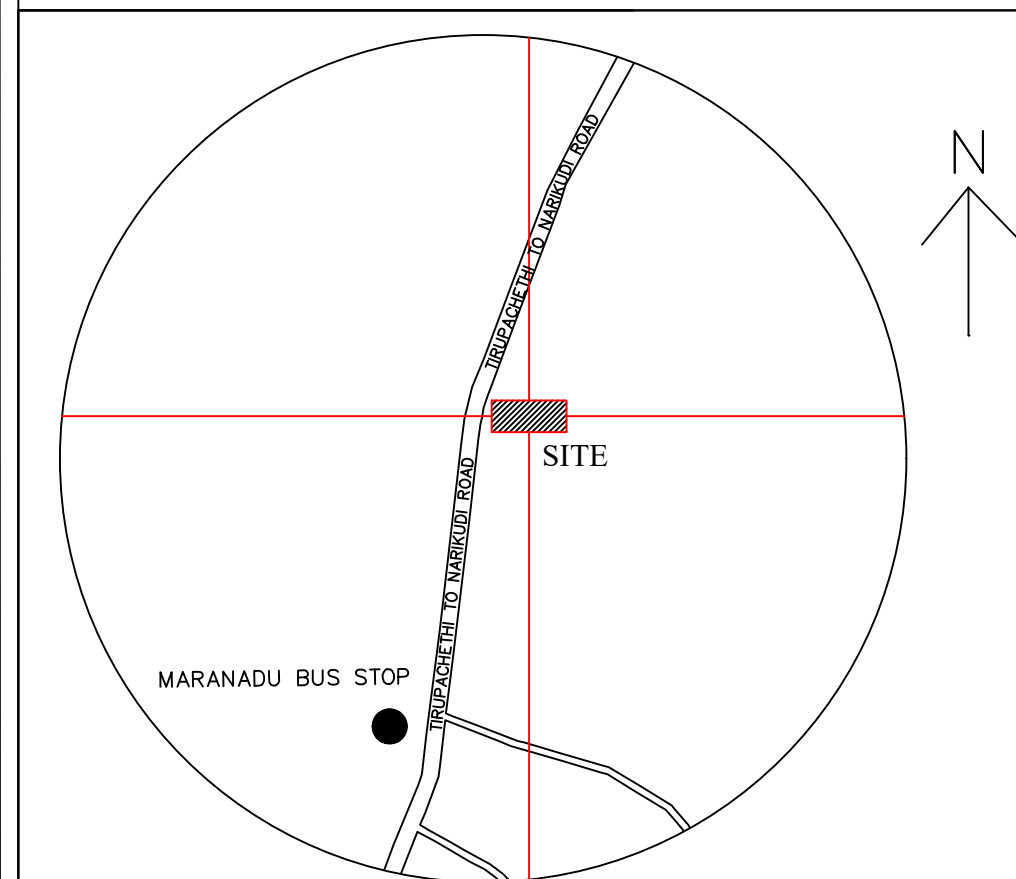

AREA STATEMENT	SQ.FT	SQ.M
As Per Document (Site)	13066.77	1213.93
As Per Patta (Site)	11668.18	1084.00
Proposed G.F Area	400.00	37.16
Proposed F.F Area	-	-
Open Space Area	11268.18	1046.84




APPLICANT DETAILS & SIGNATURE

ச.பாண்டியம்மாள்
Mrs.S.PANDIYAMMAL W/O SELVAM

REGISTERED ENGINEER

Er.R.MAJOR PREMNATH M.E.,
Building Regulation Consultant | Registered Engineer - Grade II
Manamadurai Municipality | Reg. No. 185/LS/2023/00001

ARAM BUILDING SERVICES
Manamadurai, Sivagangai District, Tamil Nadu, IN.
Cell: 99 52 58 58 69

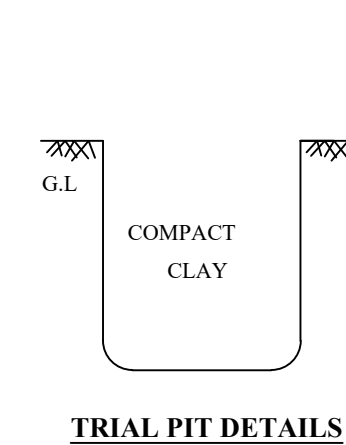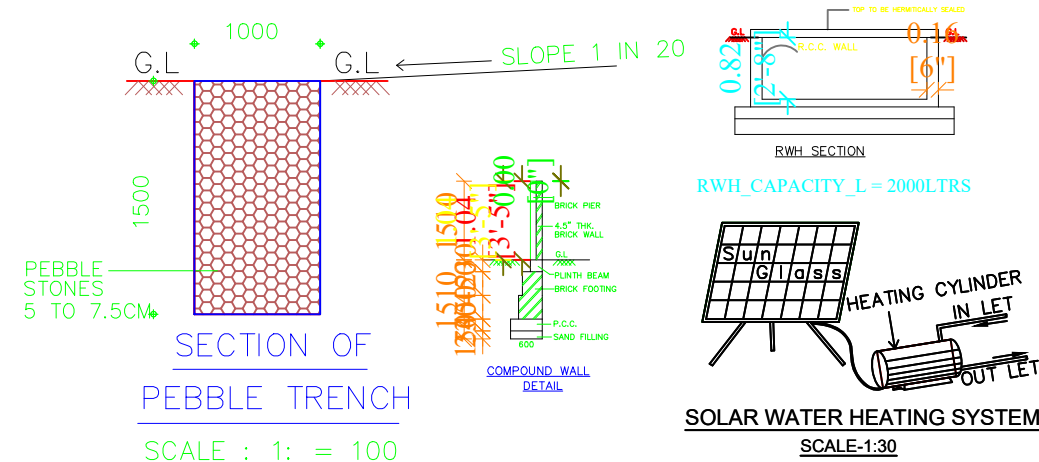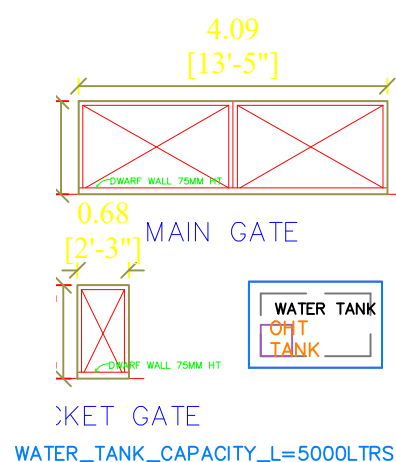

Office Use - Building Plan Permit
Roc No: 02/2024-2025 | B.A.No: 02/2024-2025
//e-Signed//
President
Executive Officer / Peria Avarangadu Village Panchayat
Manamadurai Block Panchayat, Sivagangai District