



PLAN SHOWING THE PROPOSED CONSTRUCTION OF R.C.C. RESIDENTIAL BUILDING IN GROUND FLOOR
AT S.NO.57/20, PATTA NO.1431, VADAVANPATTI VILLAGE & PANCHAYAT, SINGAMPUNARI TALUK
SIVAGANGAI DISTRICT.





APPLICANT NAME : Mrs.S.SETHUPRIYA W/O.Mr.SENTHIL PRABHU.

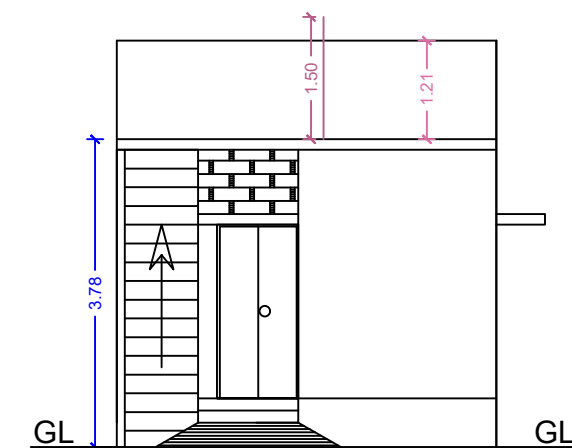


FRONT ELEVATION

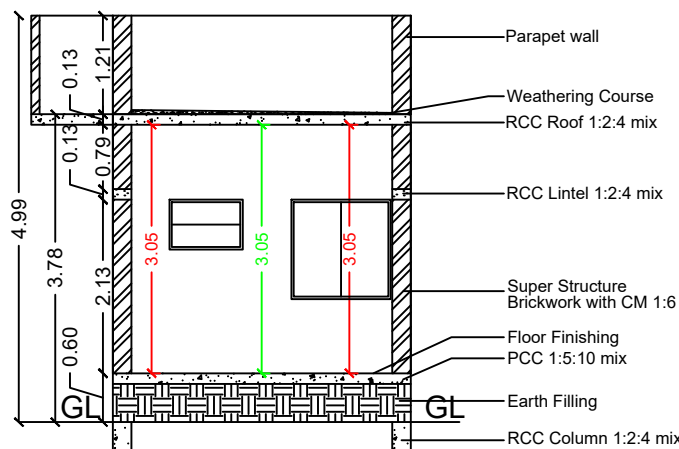


SECTION ON "VR"

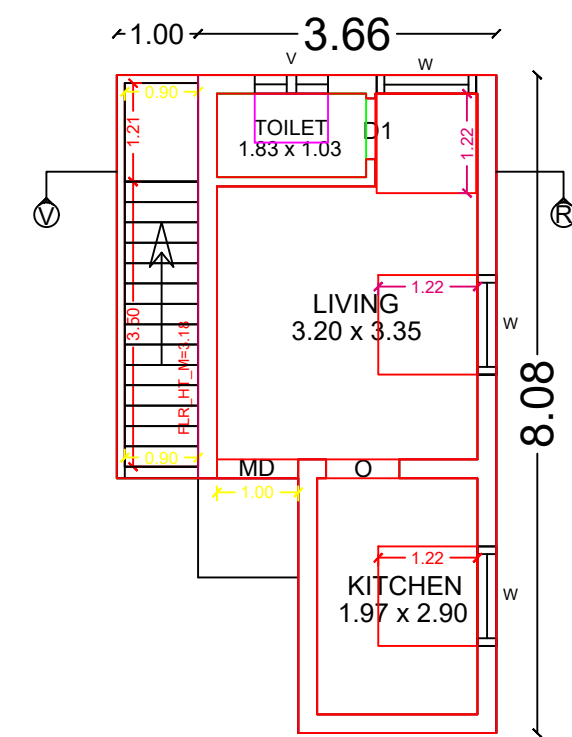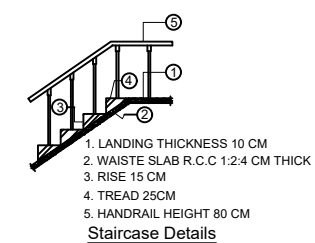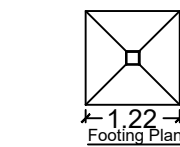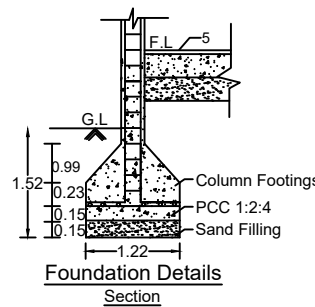


GROUND FLOOR PLAN

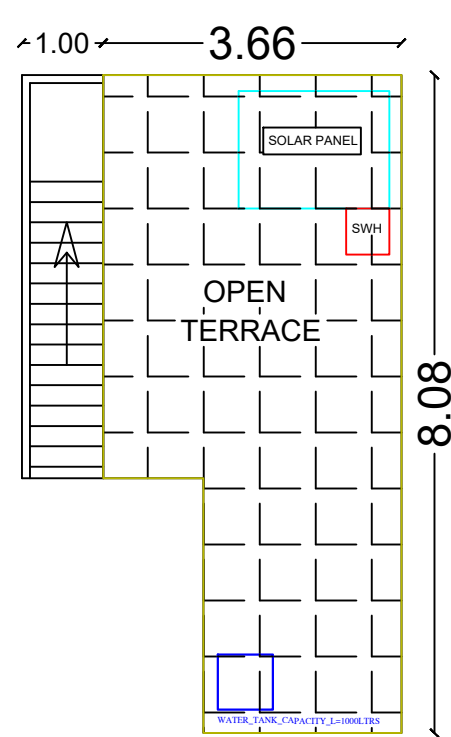

TERRACE FLOOR PLAN

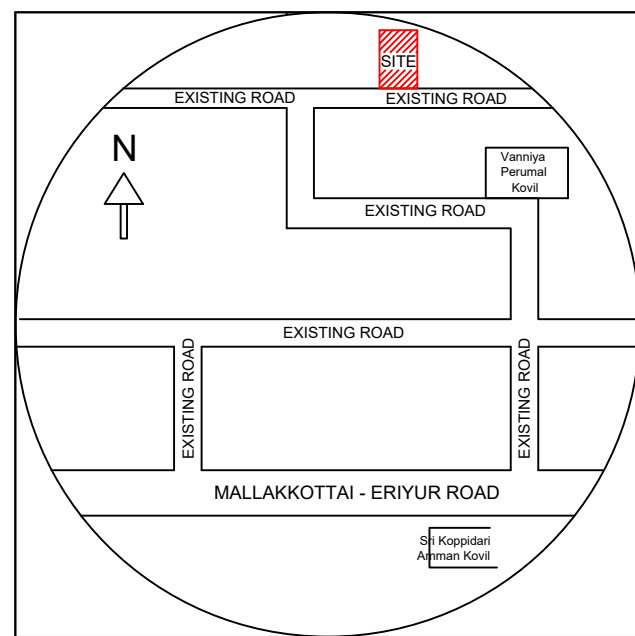




LOCATION PLAN

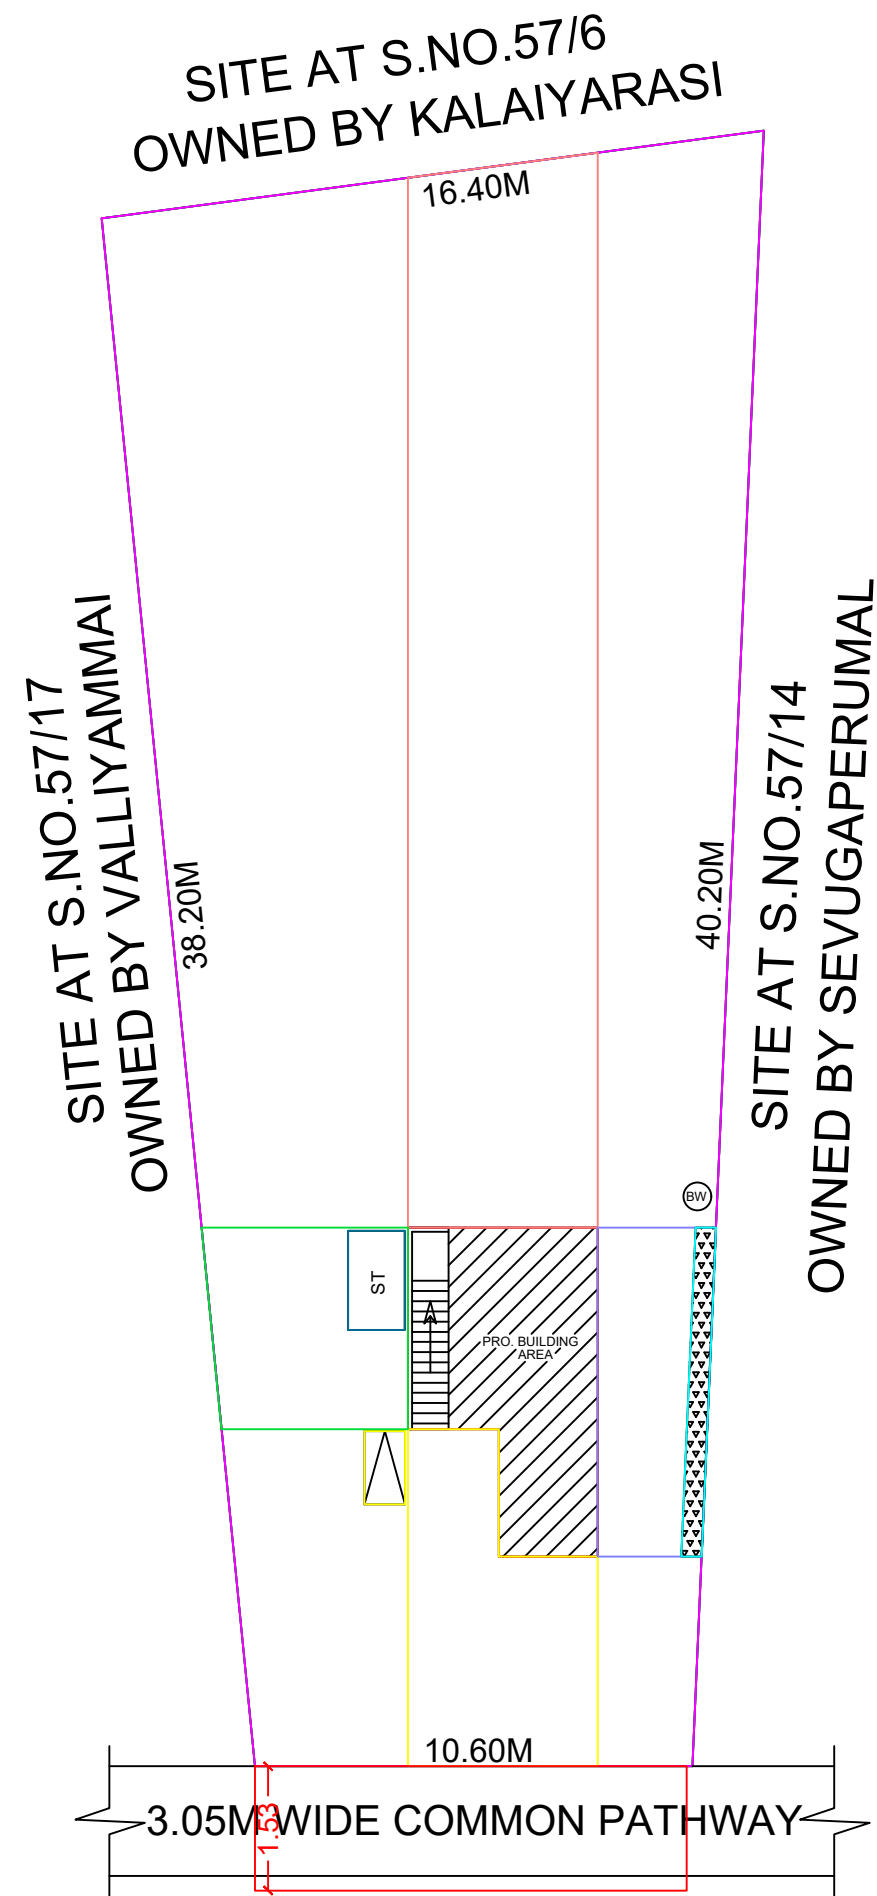


SITE AT S.NO.64/1

SITE PLAN

(1:200)

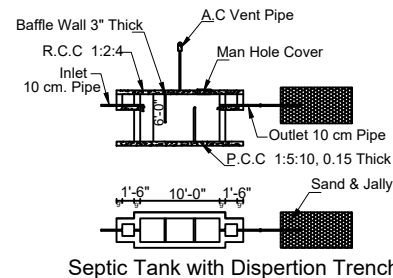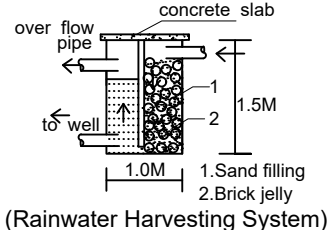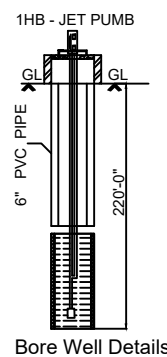

SHEET NO: 01

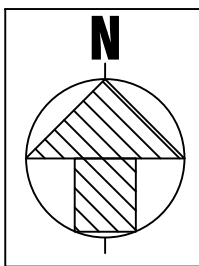

COMPASS FOR SITE PLAN

AREA DETAILS	SQ.M.	SQ.FT.
AS PER DOCUMENT AREA	550.00	5920.00
AS PER PATTA/FMB AREA	550.00	5920.00
AS PER SITE	528.83	5692.30

ALL DIMENSIONS ARE IN METRES

AREA STATEMENT					
S.No	AREA DETAILS	FSI SQ MT (A)	NON-FSI SQ MT (B)	TOTAL AREA SQ MT I = (A+B)	TOTAL AREA SQ FT
01	STILT/BASEMENT FLOOR	---	---	---	---
02	GROUND FLOOR	30.67	---	30.67	330.00
03	FIRST FLOOR	---	---	---	---
04	SECOND FLOOR	---	---	---	---
05	HEAD ROOM	---	---	---	---
06	LIFT AREA	---	---	---	---
	TOTAL	30.67	---	30.67	330.00

FLOOR SPACE INDEX (FSI) = $\frac{30.67}{528.83} = 0.06$
PLOT COVERAGE (PC) = 06%

JOINERY DETAILS			
MD	Main Door	1.00 x 2.10	ROAD BOUNDARY PROPOSED BUILDING DRIVE WAY
D	Door	0.90 x 2.10	
D1	Door	0.75 x 2.10	
O	Door open	0.91 x 2.10	
W	Window	1.22 x 1.22	
W0	Window	1.83 x 1.22	
W1	Window	0.91 x 1.22	DRIVE WAY
V	Ventilator	0.91 x 0.60	

PARKING STATEMENT			
NO. OF FLOOR	DESCRIPTION	TOTAL NO OF PARKING	
		REQUIRED	PROVIDED
GF	CAR	00 No	00 No
	TWO WHEELER	00 No	01 No

MITHRAN ASSOCIATES
Er.A.VIGNESH MANIKANDAN B.E., A.M.I.E.,
CHARTERED ENGINEER
REGISTERED ENGINEER-GRADE II
Reg. No.RE. II/SVG.09/24, Reg. No. 112/LS/2020/00026,
SIVAGANGAI - 630561
CONTACT : +91-9791777183
REGISTERED ENGINEER

APPLICANT