

- 1. General Notes
- 2. Materials
- 3. Foundation
- 4. Structural Details
- 5. Finishes
- 6. Electrical
- 7. Plumbing
- 8. HVAC
- 9. Safety
- 10. Other

Item	Qty	Unit
1. Foundation	1000	m³
2. Structural	2000	m³
3. Finishes	5000	m²
4. Electrical	1000	m
5. Plumbing	500	m

1. Foundation

2. Structural

3. Finishes

Item	Qty	Unit
1. Foundation	1000	m³
2. Structural	2000	m³
3. Finishes	5000	m²
4. Electrical	1000	m
5. Plumbing	500	m

1. Foundation	1000
2. Structural	2000
3. Finishes	5000
4. Electrical	1000
5. Plumbing	500


6. HVAC

7. Safety


8. Other




1. Foundation

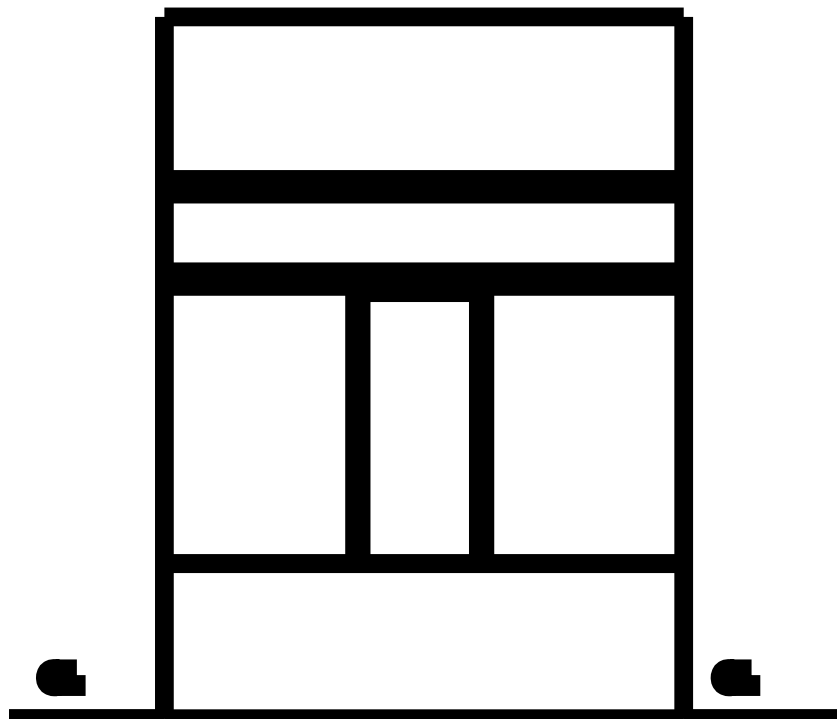

FRONT ELEVATION

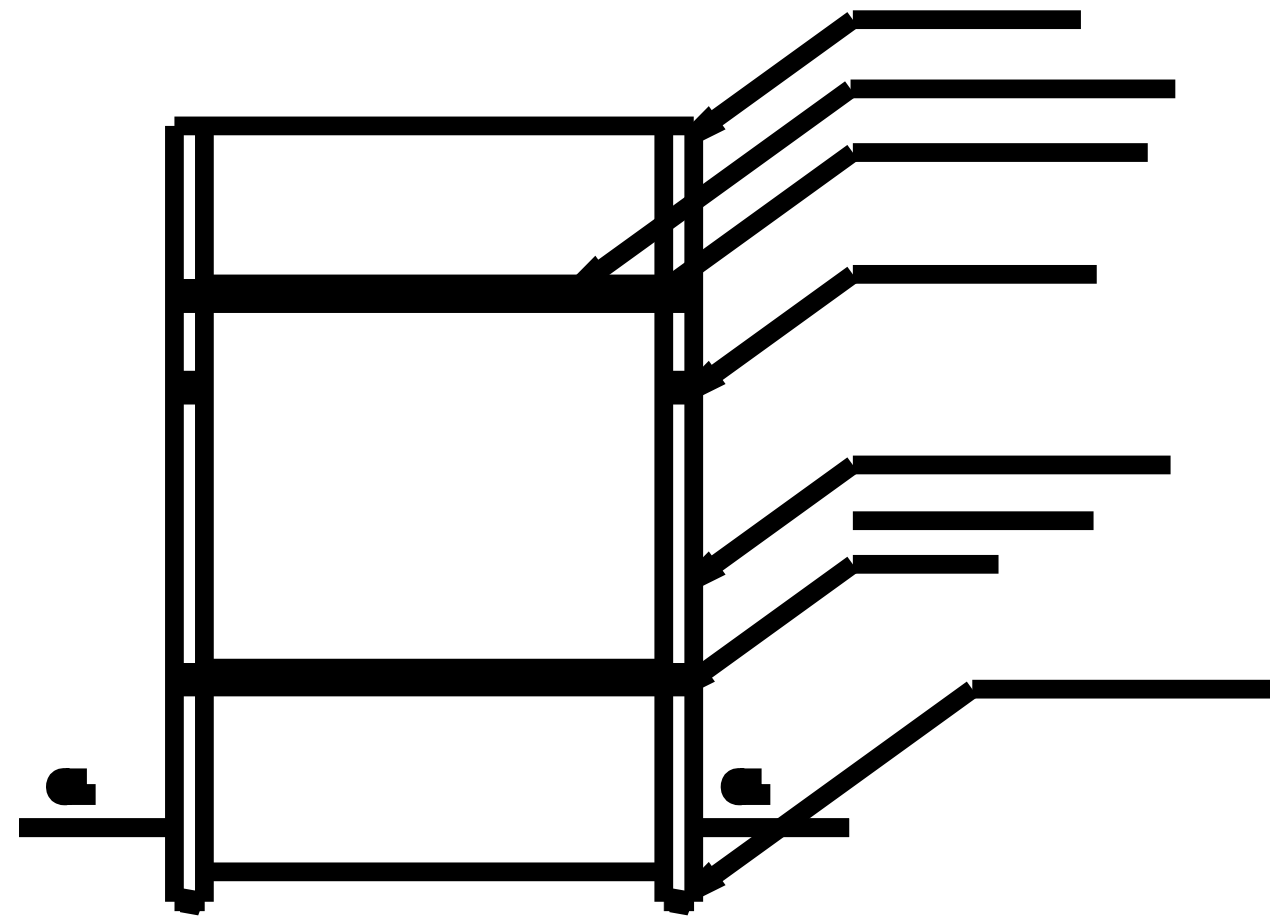


SECTION ON 'A-A'

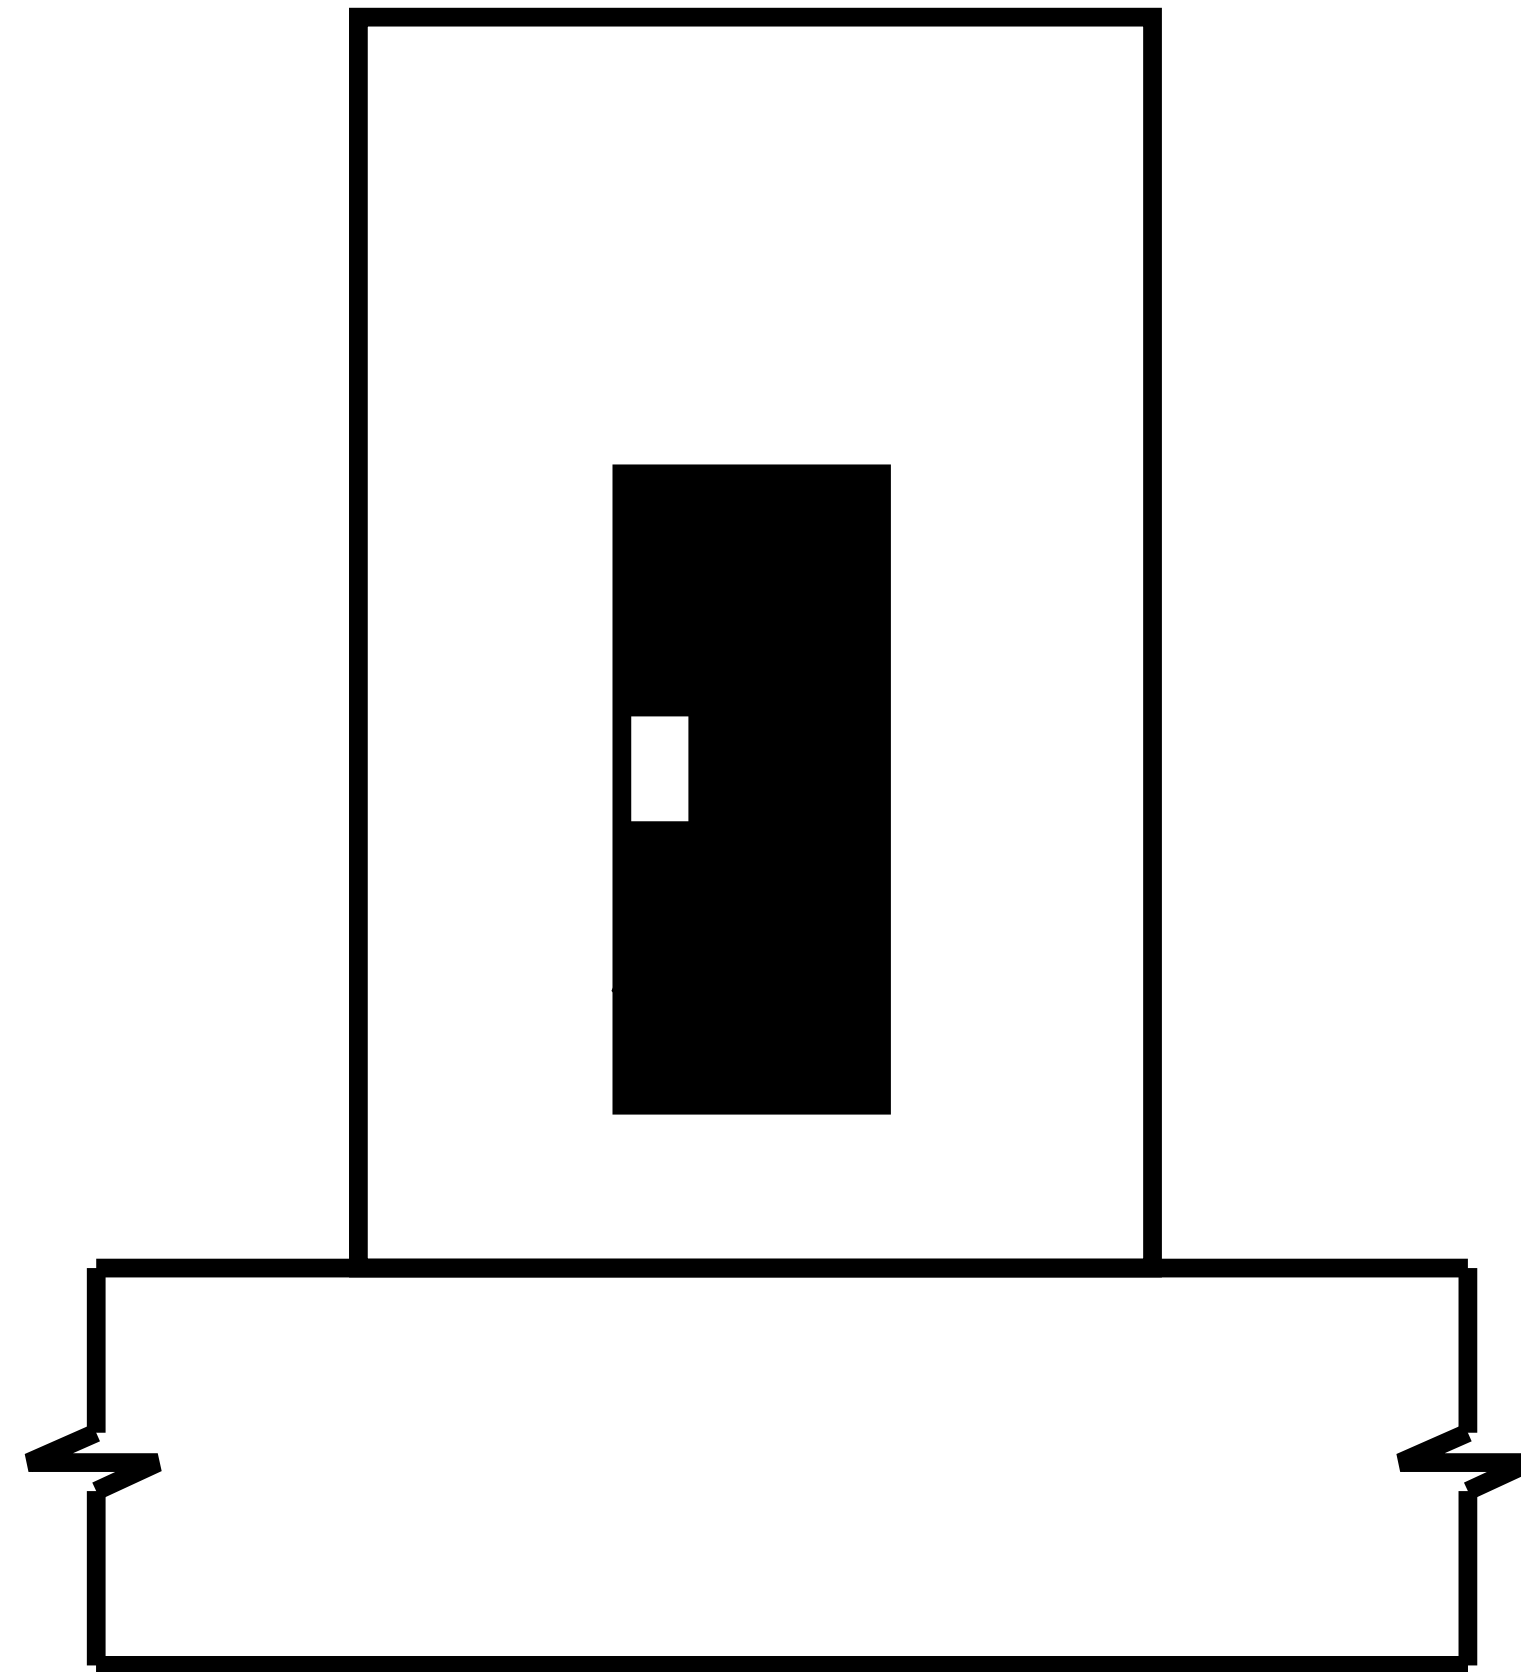


KEY PLAN

SCALE: NTS.

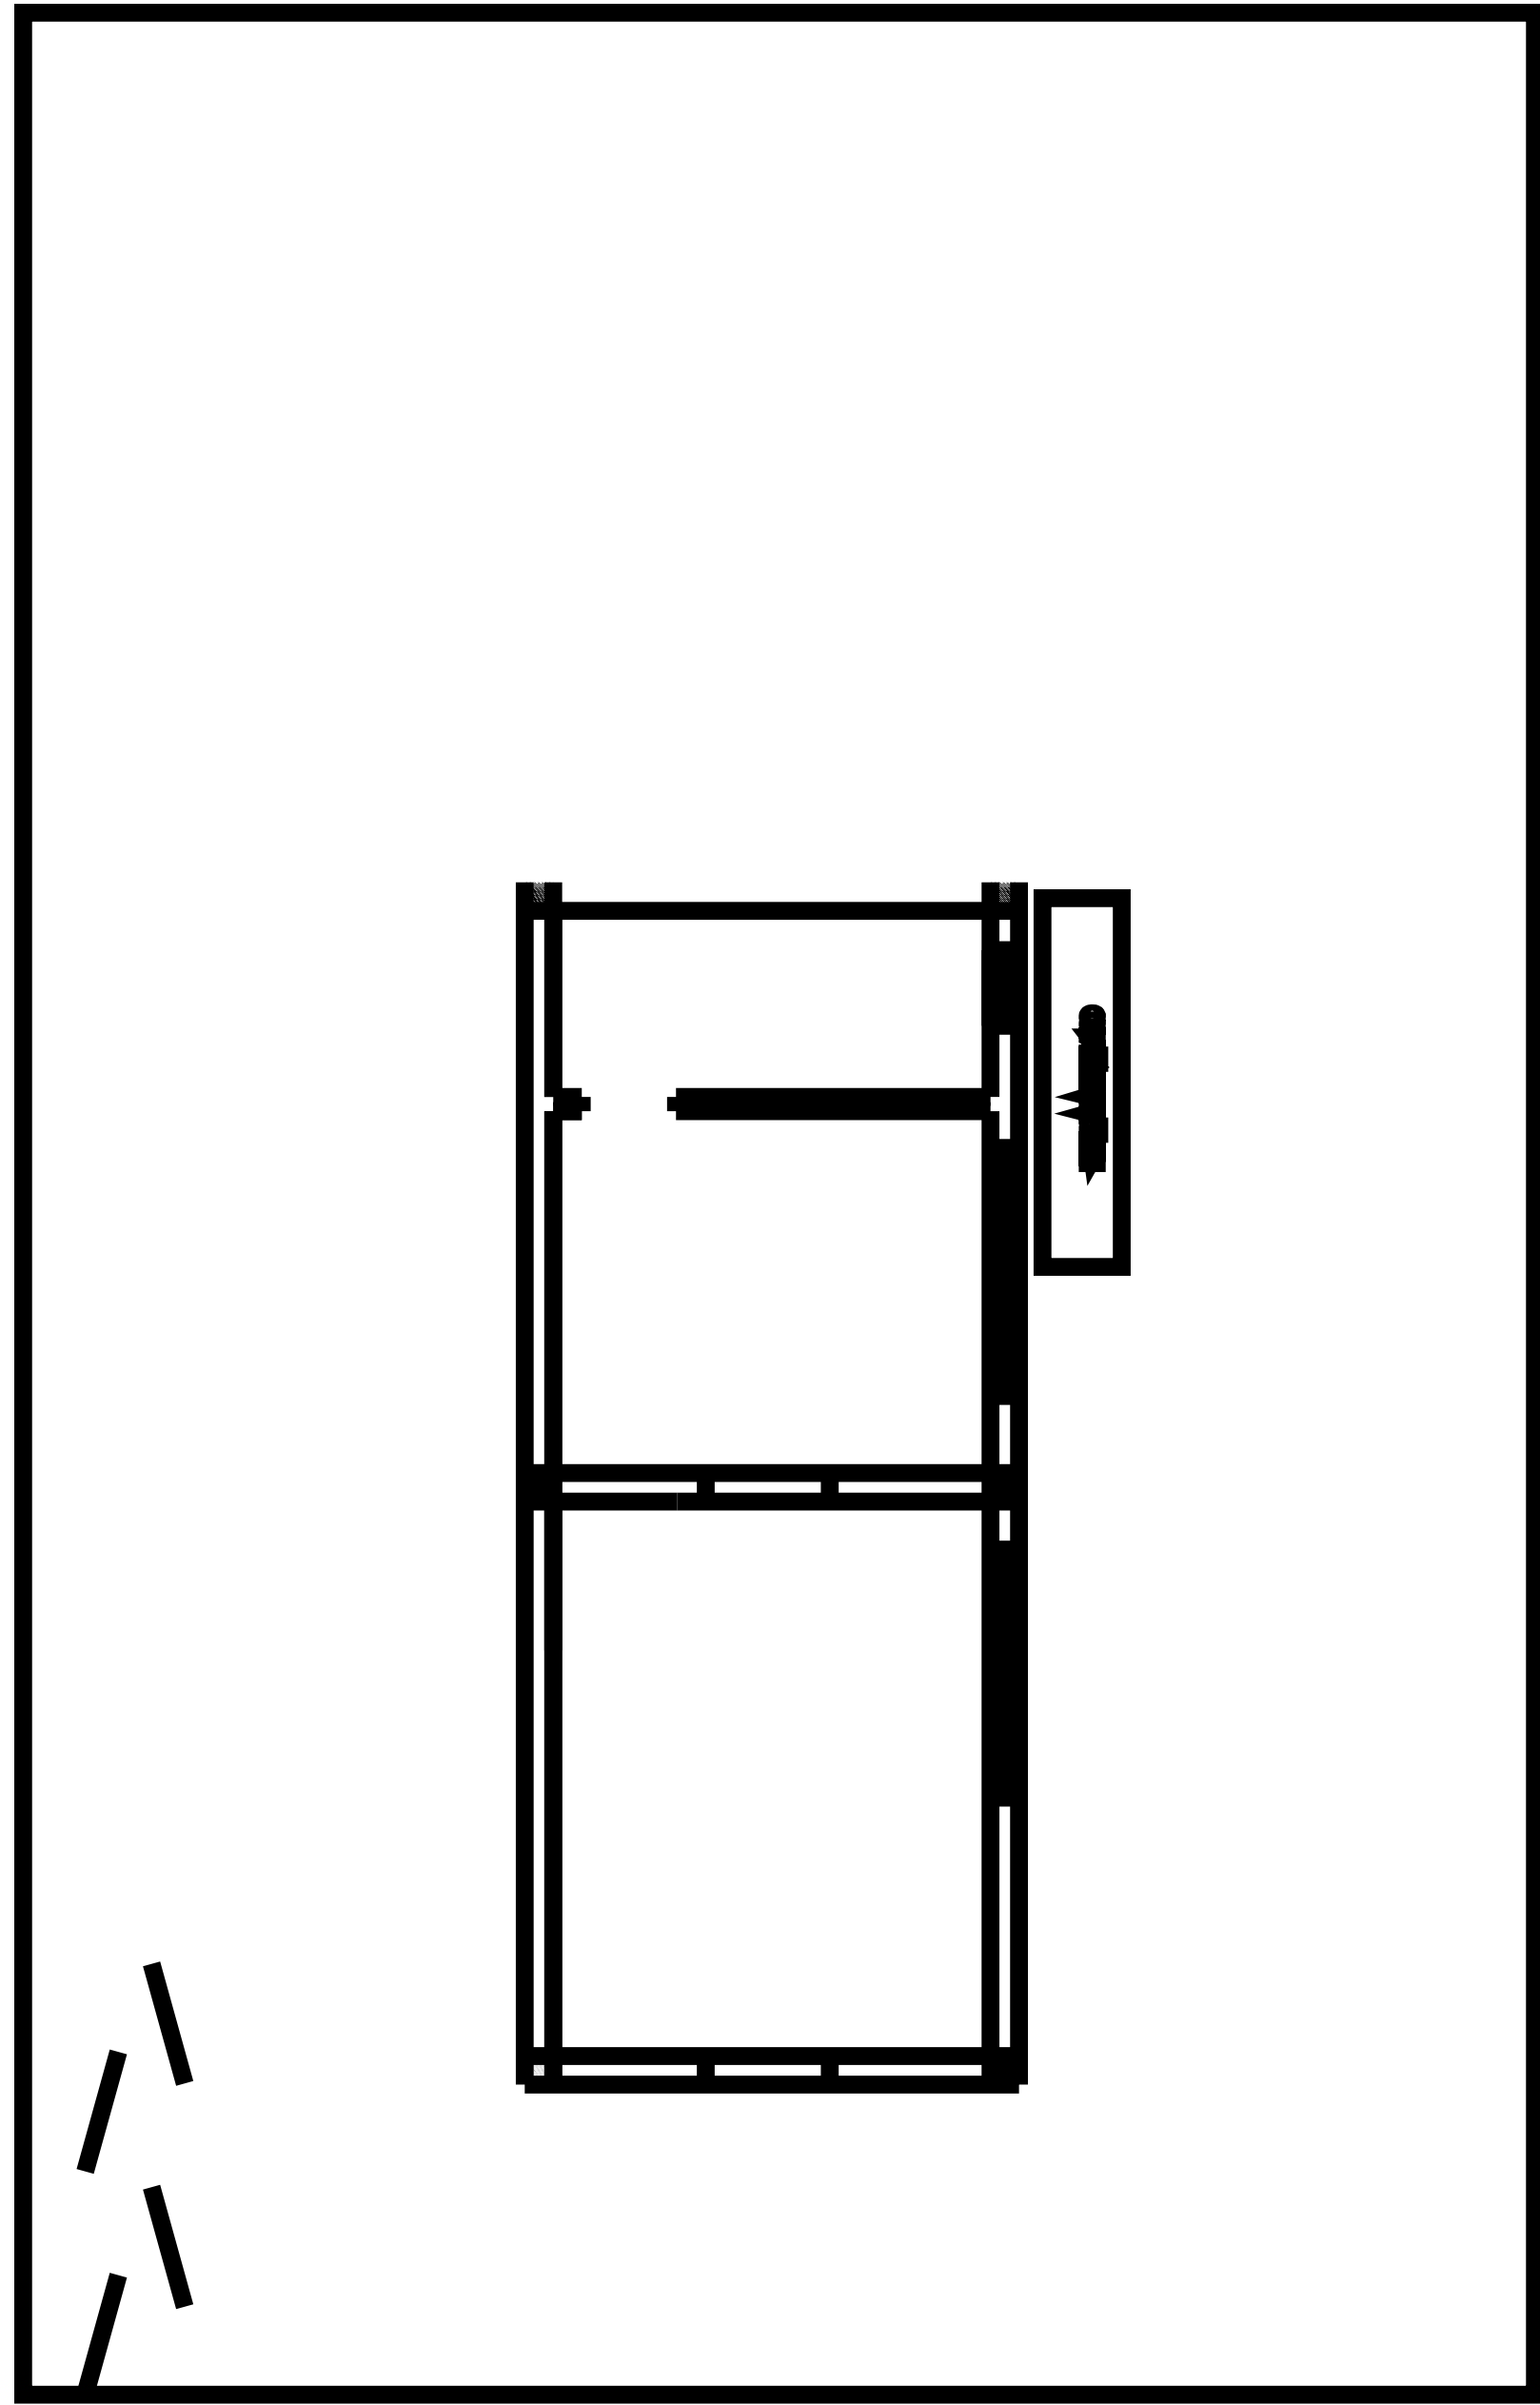

FRD. GROUND FLOOR PLAN

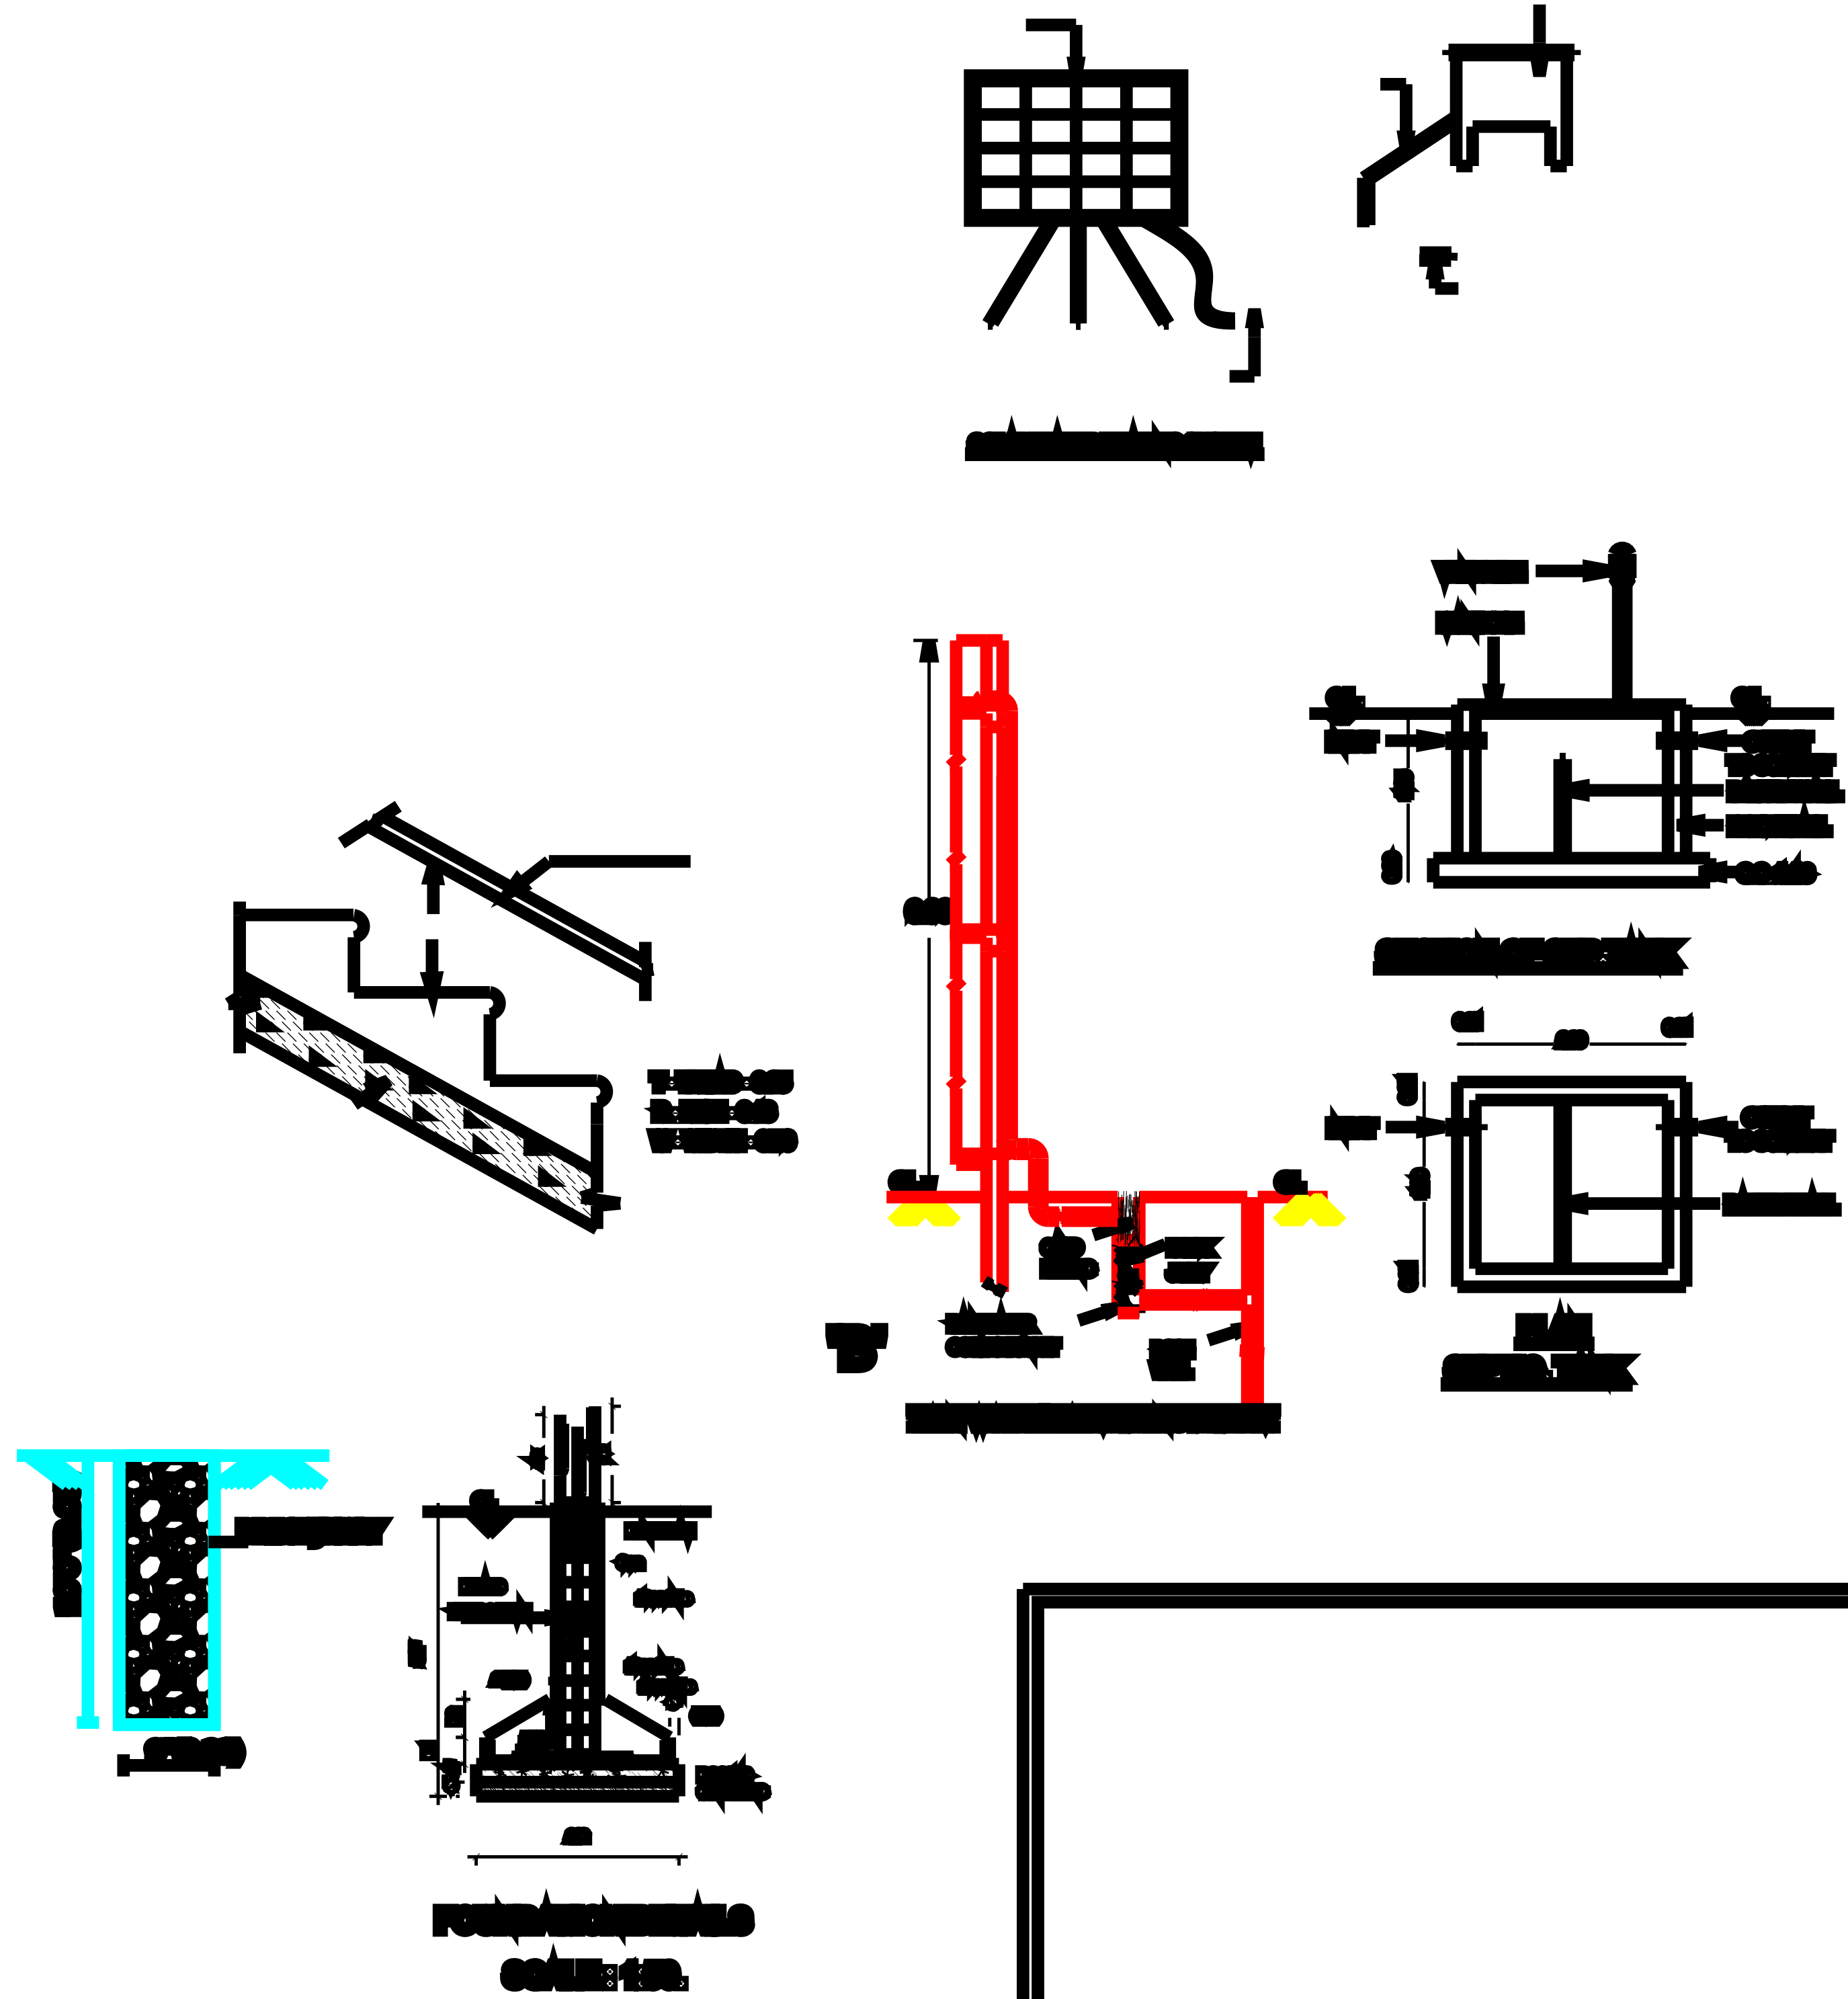

1. Foundation