
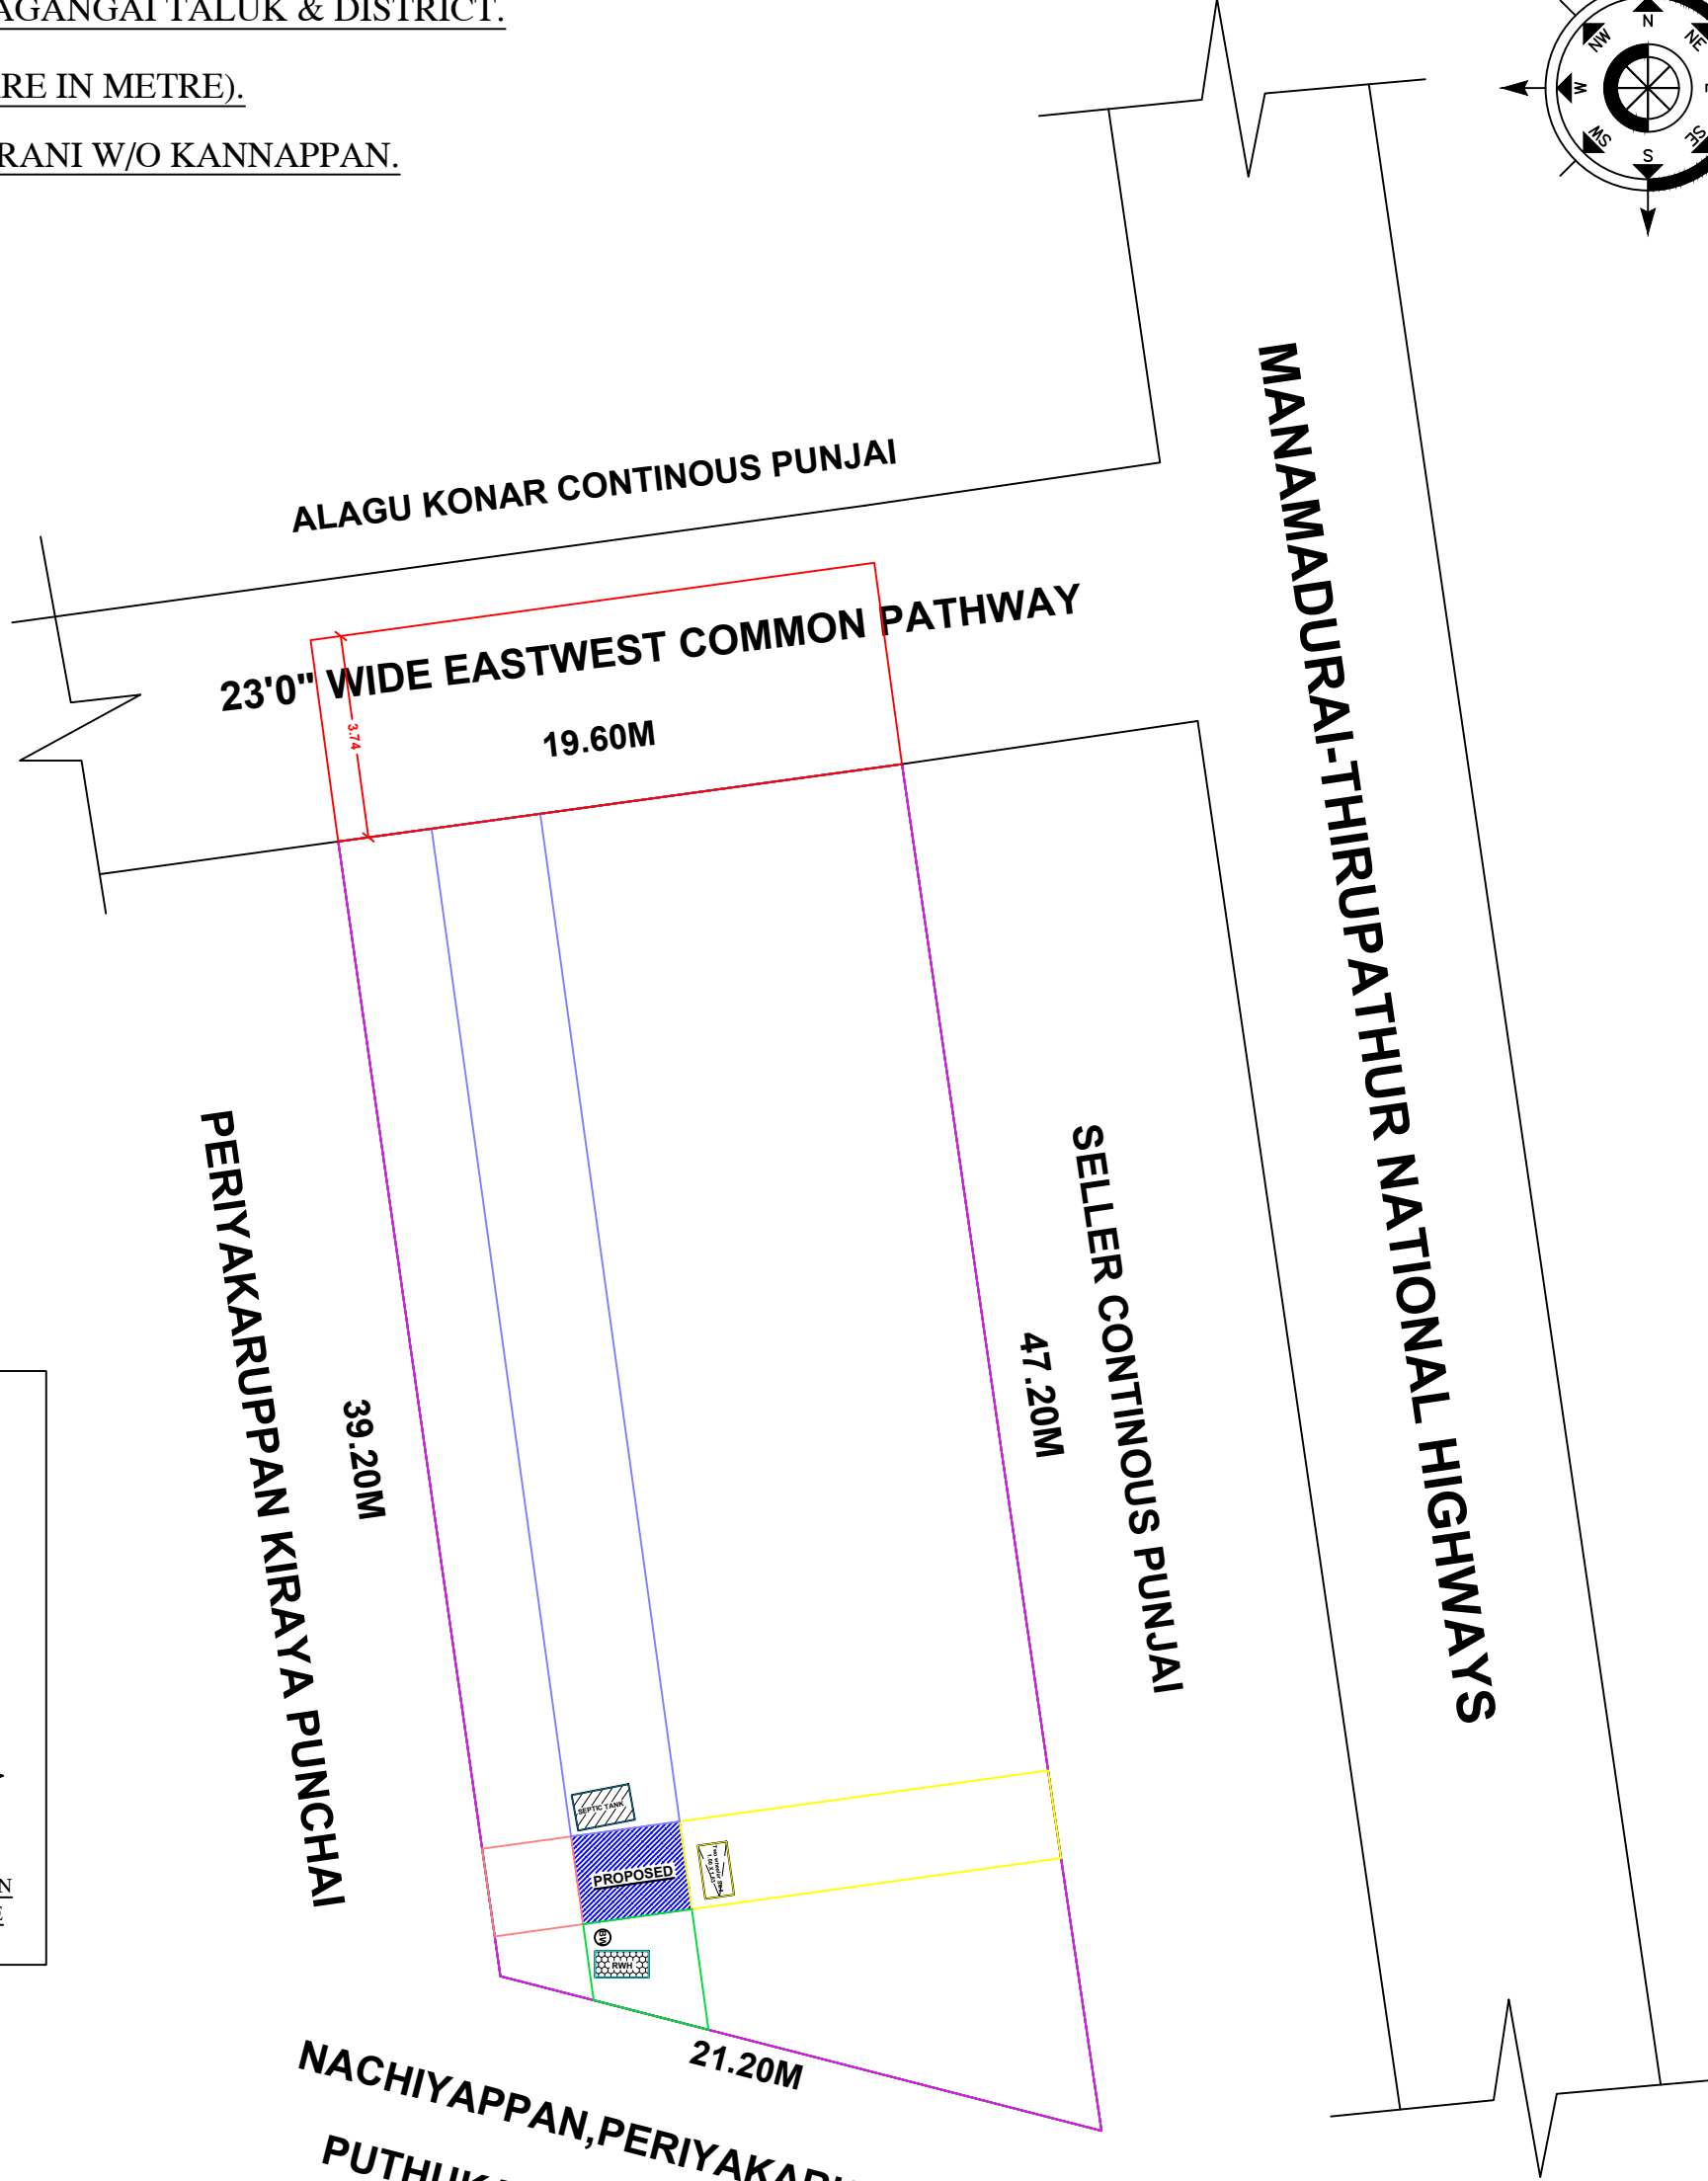
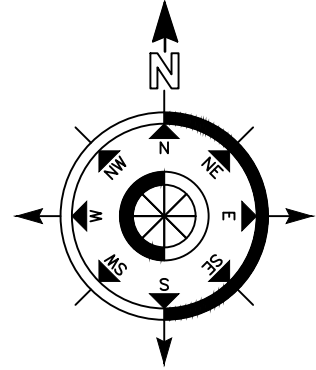
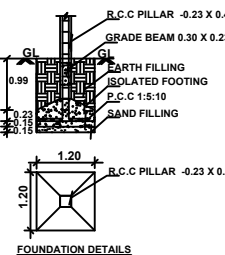
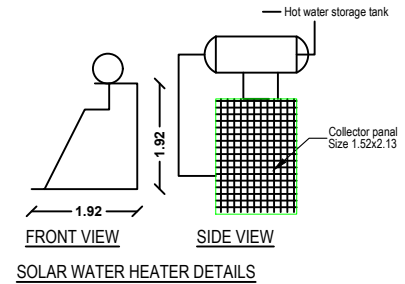
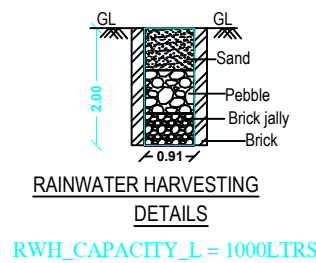
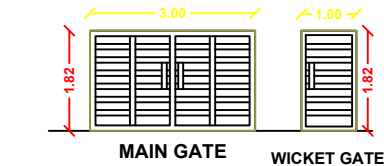
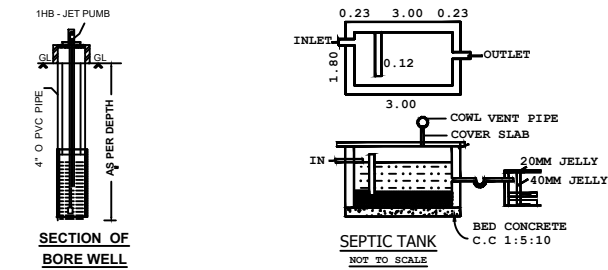
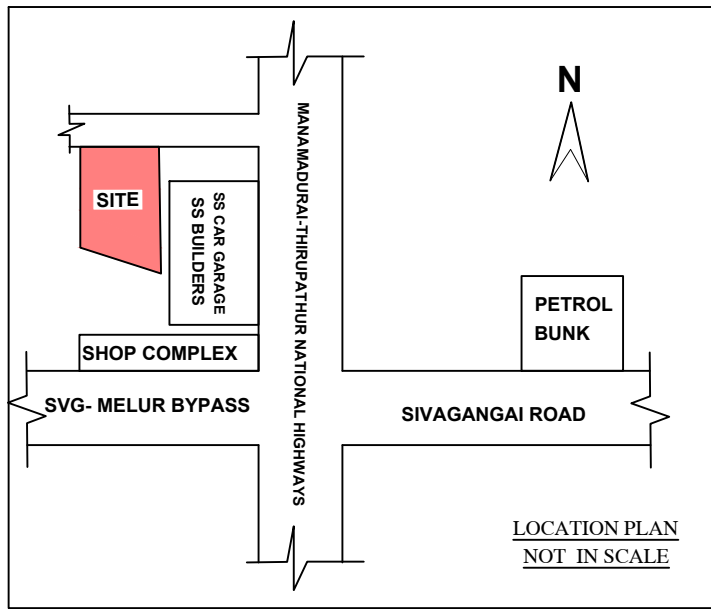


PLAN SHOWING THE PROPOSED CONSTRUCTION OF GF RESIDENTIAL ROOM IN S.NO-64/8,  
PATTA NO:6945, IDAIYAVAYAL VILLAGE PUNCHAI PIRIVIL ,KANJIRANGAL GROUP,  
KANJIRANGAL PANCHAYAT,SIVAGANGAI TALUK & DISTRICT.  
SCALE : 1:100 (ALL DIMENSIONS ARE IN METRE).  
NAME OF THE OWNER : Mrs. JAYARANI W/O KANNAPPAN.

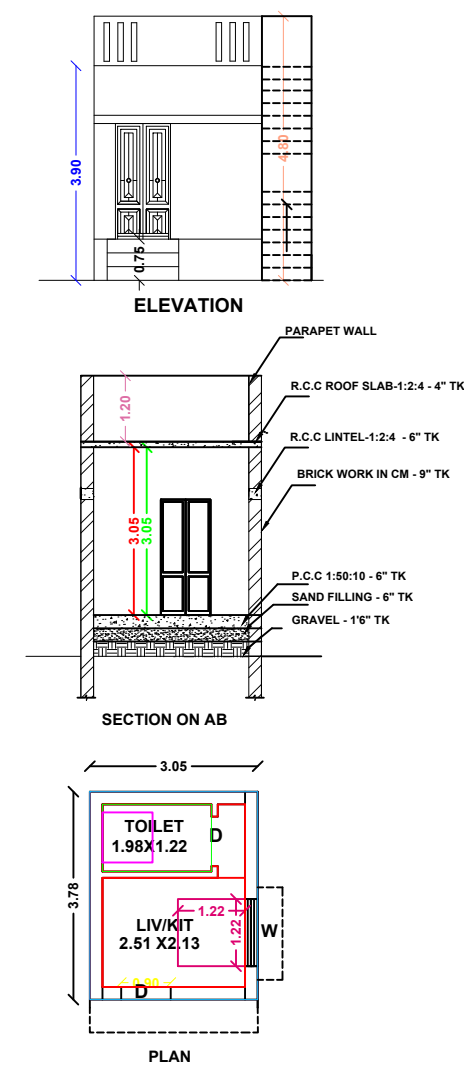

**SITE PLAN**  
**NOT TO SCALE**

| COLOR INDEX           |  |
|-----------------------|--|
| PROPOSED BUILDING     |  |
| PROPOSED SITE         |  |
| SOLAR PANEL           |  |
| RAIN WATER HARVESTING |  |

|                                   |                |
|-----------------------------------|----------------|
| CASE TYPE                         | : NEW PROPOSAL |
| PLOT USE                          | : RESIDENTIAL  |
| DWELLING UNITS                    | : --           |
| AREA OF THE PLOT                  | : 21 CENTS     |
| SCHEME/AREA:SITE SUBDIVISION LAND |                |
| LAYOUT APPROVAL NUMBER            | :--            |
| DATE                              | :--            |

| JOINERY DETAILS | METRE       |
|-----------------|-------------|
| MD - CW DOOR    | 1.10 X 2.10 |
| D - CW DOOR     | 0.90 X 2.10 |
| W - CW WINDOW   | 1.22 X 1.22 |
| V - VENTILATOR  | 0.90 X 0.60 |

| AREA DETAILS             | SFT     | SQM    |
|--------------------------|---------|--------|
| SITE AREA (As per doc)   | 9148.00 | 850.00 |
| SITE AREA (As per patta) | 9148.00 | 850.00 |
| PRO BUILD GF             | 124.00  | 11.52  |
| OPEN AREA                | 9024.00 | 838.35 |

*K. Jayarani*  
APPLICANT :Mrs.K.JAYARANI.

*Mr. MP. SIVAGANESH*  
**Mr.MP.SIVAGANESH**  
B.E(CIVIL),MBA,A.M.I.E,A.I.V.,  
CHARTERED ENGINEER & APPROVED VALUER  
ENG GRADE-II -DTCP & III-SVG MUNICIPALITY  
REG NO:RE.II/SVG.23/24,REG NO:112/LS/2023/00008  
OPP TO RDO OFFICE,NEAR LIC,SIVAGANGAI -630561  
PH:8056696469,8610090089.  
**ENGINEER**