
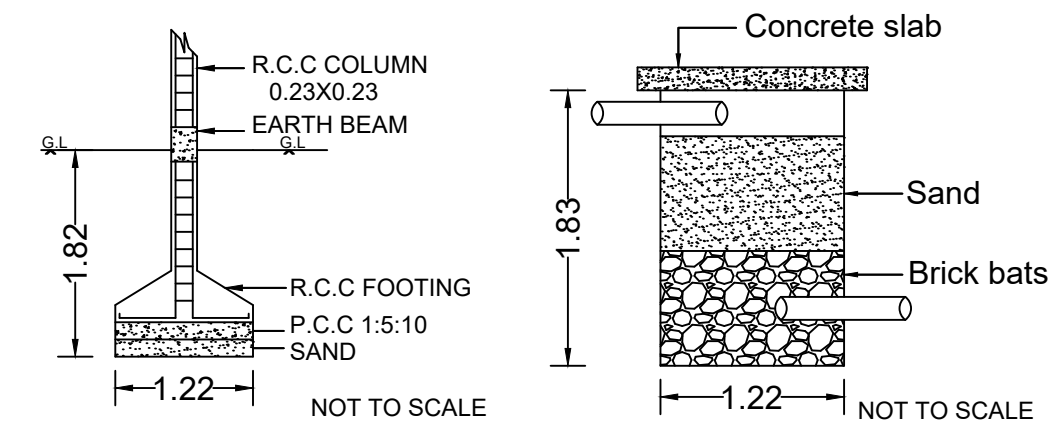


PLAN SHOWING THE PROPOSED CONSTRUCTION OF A R.C.C ROOFED COMMERCIAL BUILDING (THREE SHOPS) IN GROUND FLOOR AND A HOUSE IN FIRST FLOOR IN SURVEY NO: 30 / 5, PATTa SURVEY NO: 30 / 5A3, PATTa NO: 5629, PLOT NO: 1 PART & 2 PART AT VALAN NAGAR VIP, KATTENTHAL SUKKANOORANI VILLAGE, PALLIVAYAL GROUP, KATTENTHAL SUKKANOORANI PANCHAYAT BOARD, KALAYARKOIL UNION, KALAYARKOIL TALUK, SIVAGANGAI DISTRICT.


OWNER: Tmt. J. AROCKIA VENCY, W/O. RAJA.

[ALL DIMENSIONS ARE IN 'METER']


SCALE: 1:100

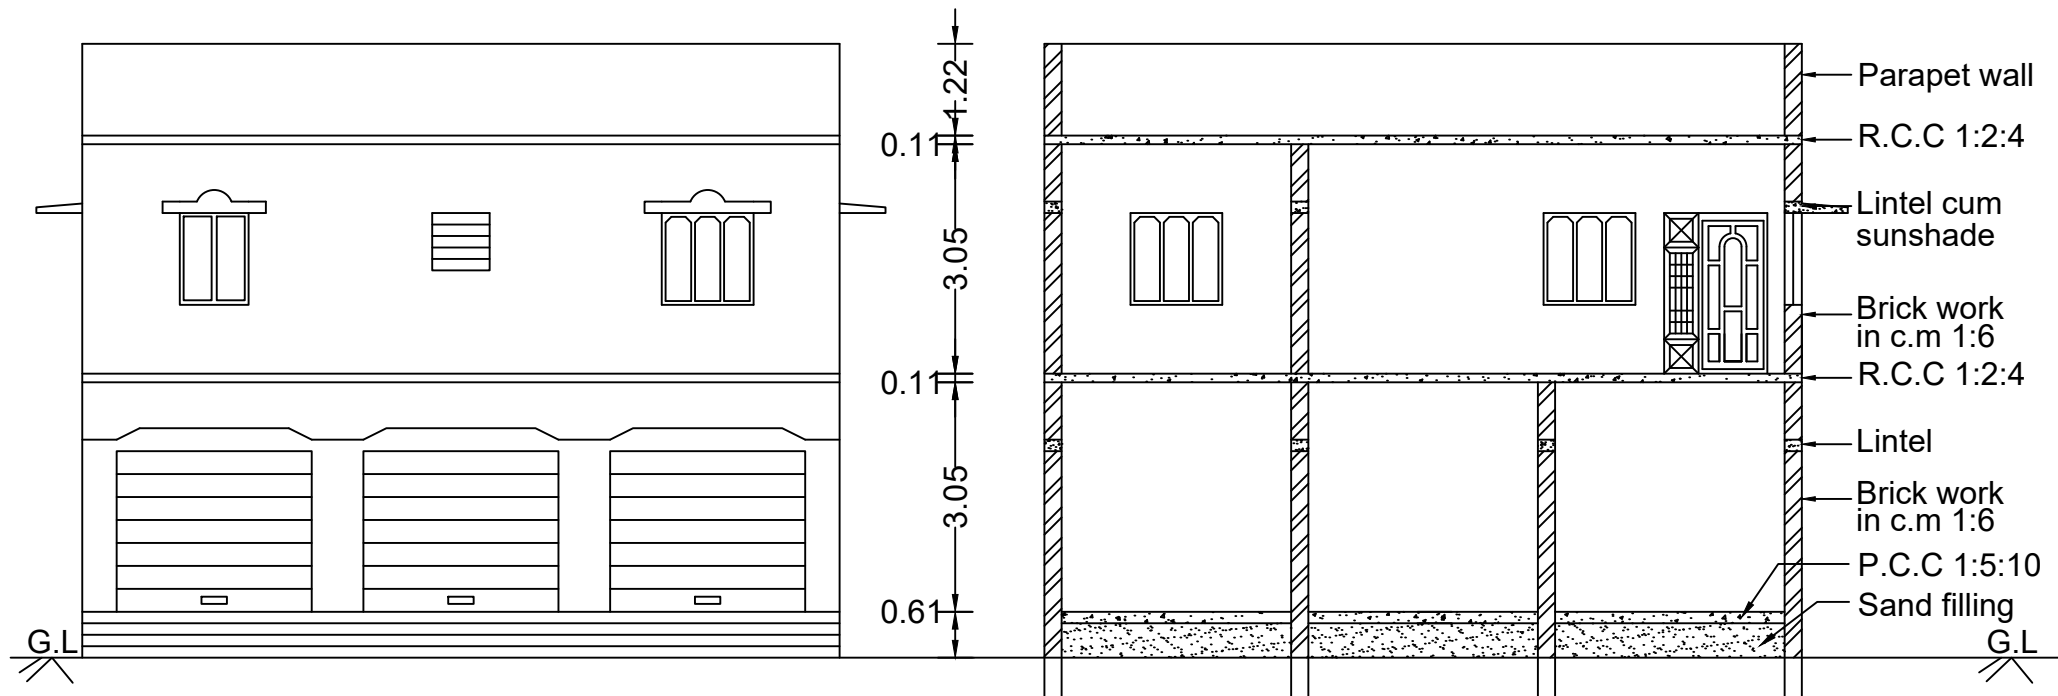

FOUNDATION DETAILS RAIN WATER STORAGE

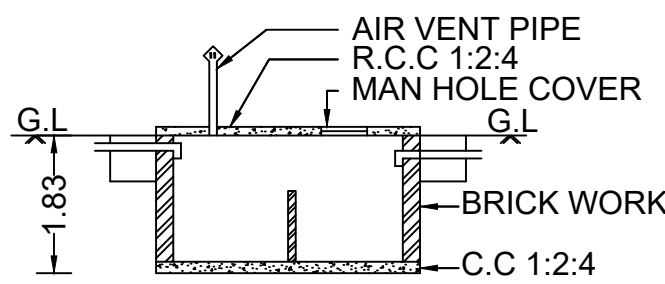


SEPTICTANK DETAILS

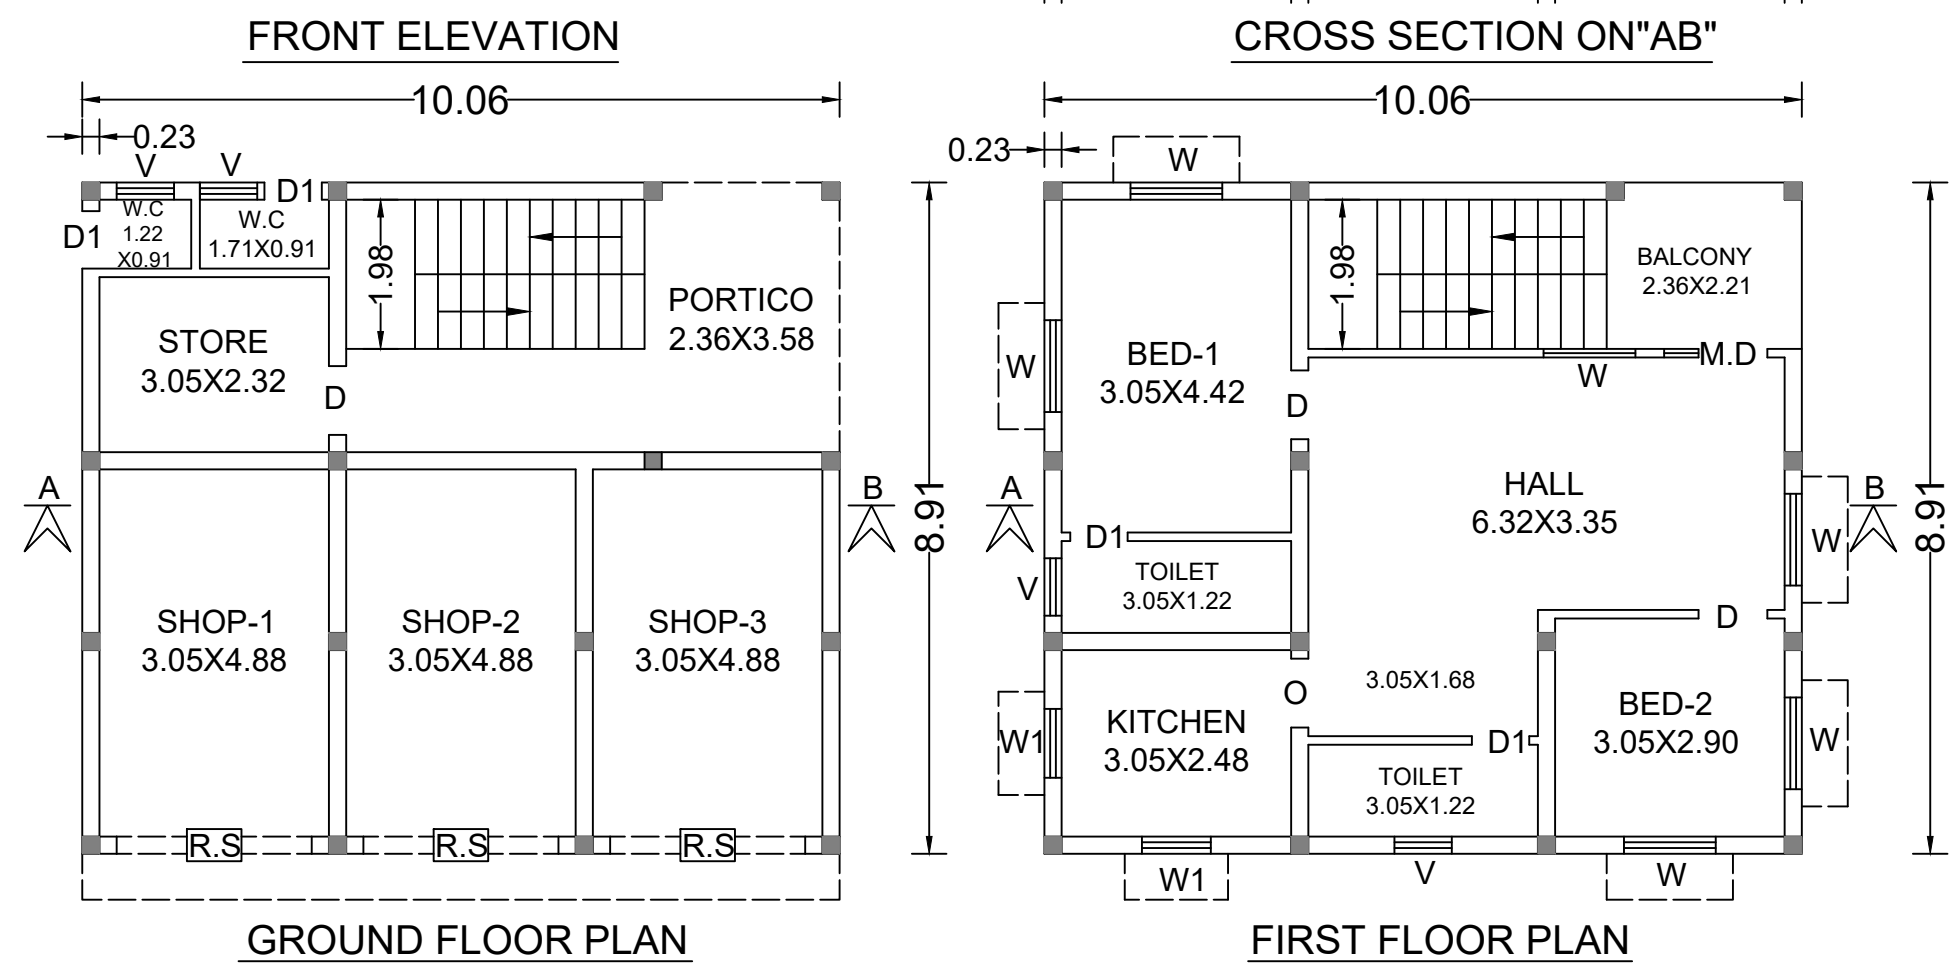


GROUND FLOOR PLAN


FIRST FLOOR PLAN

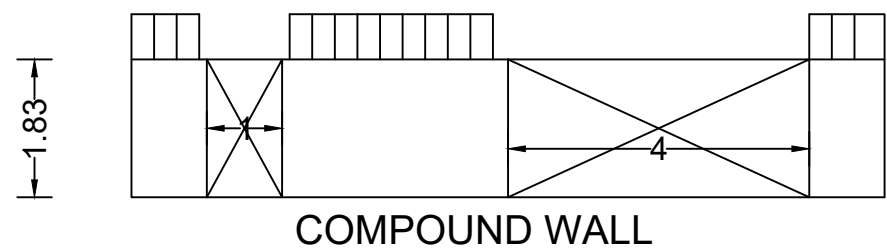


COMPOUND WALL

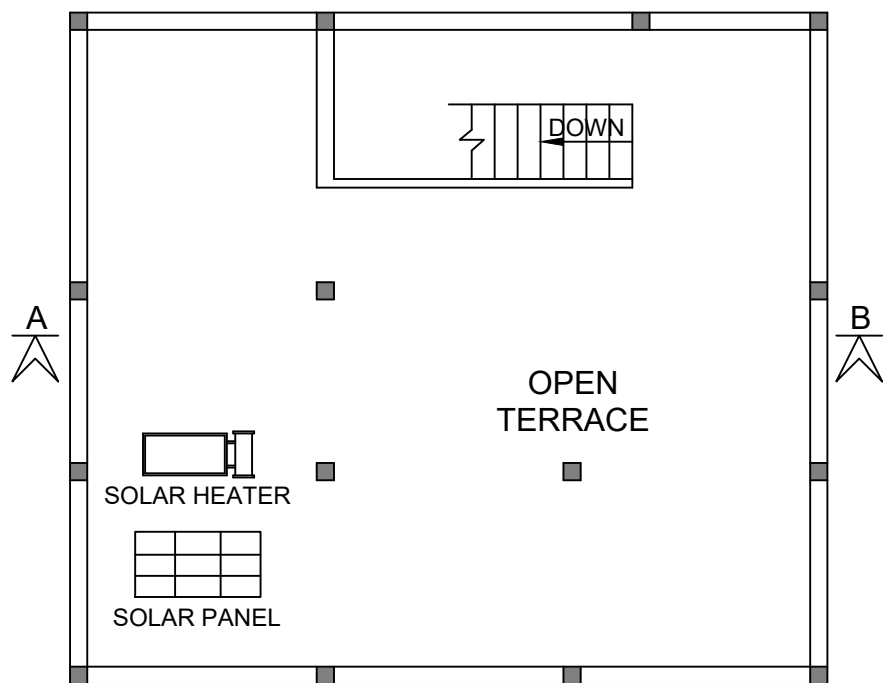

TERRACE PLAN

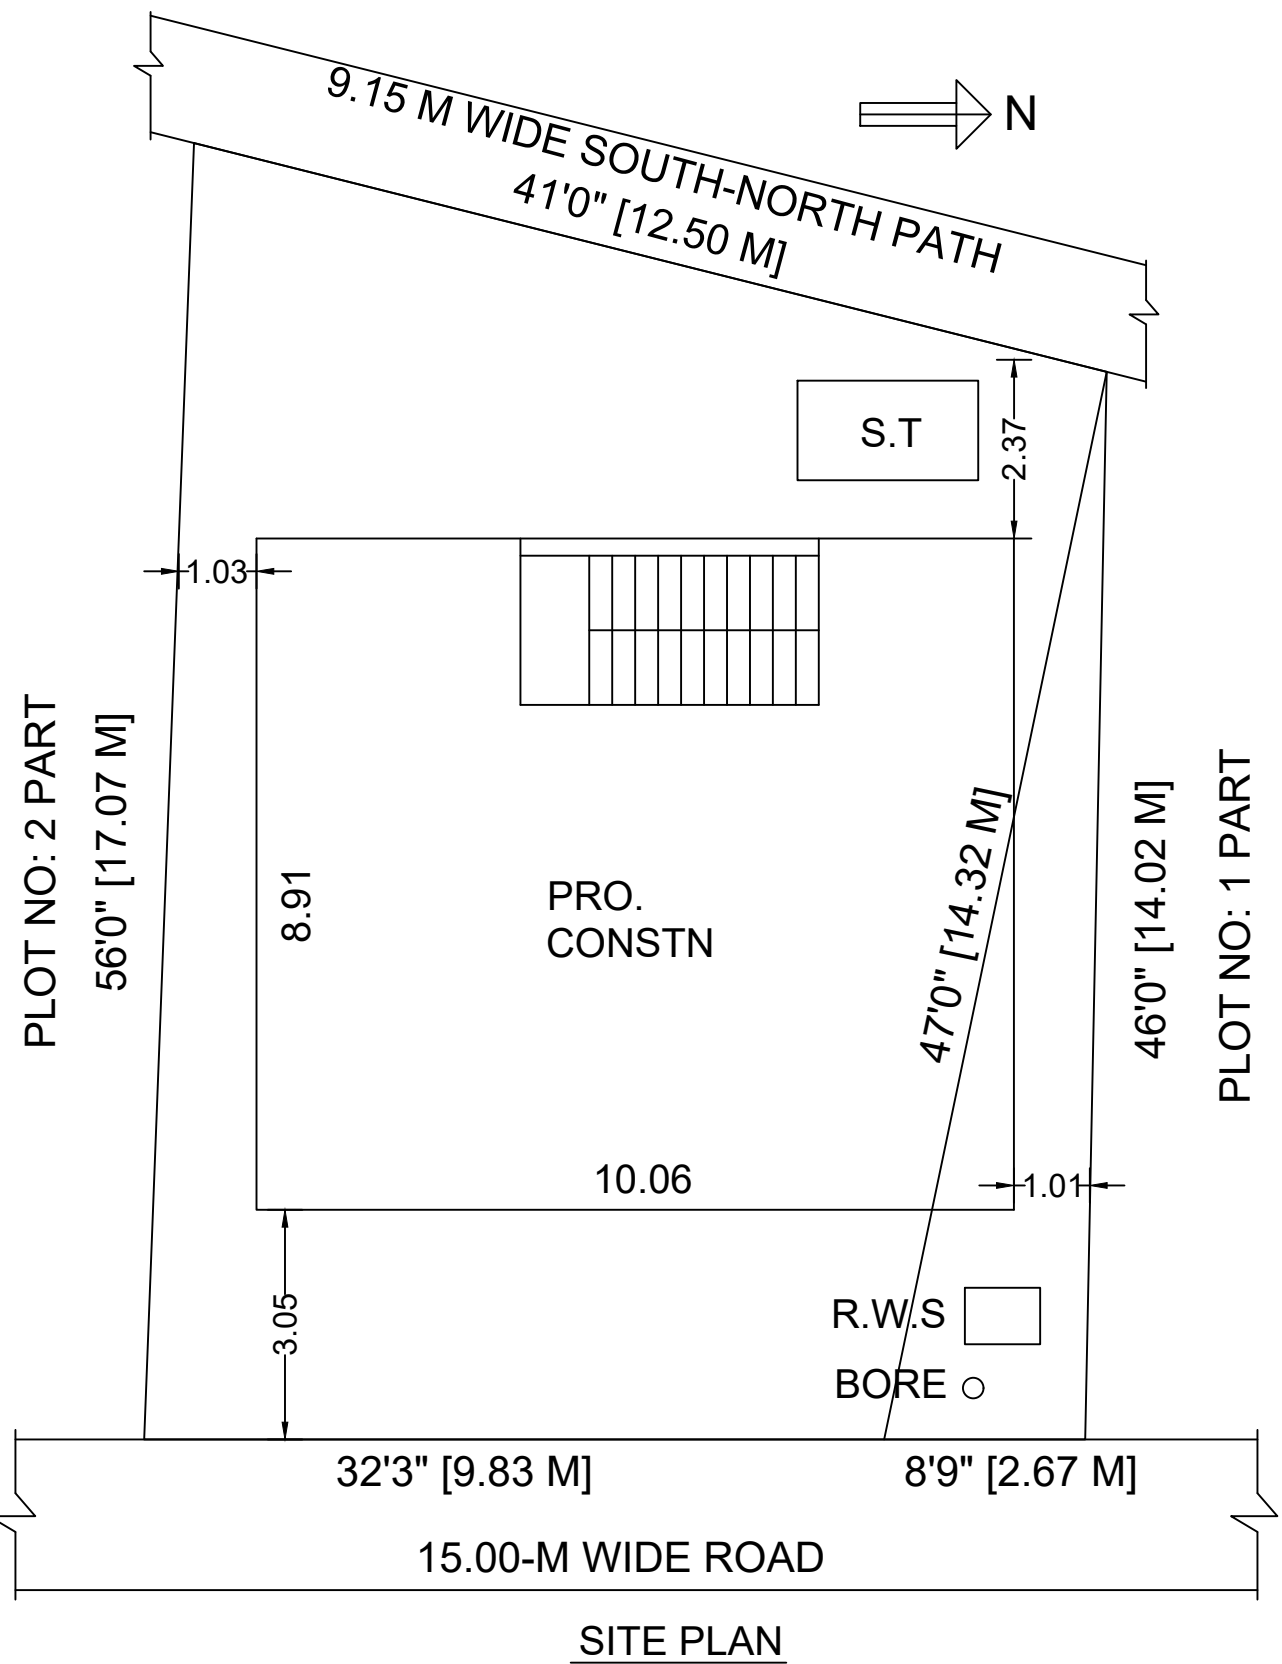

SITE PLAN

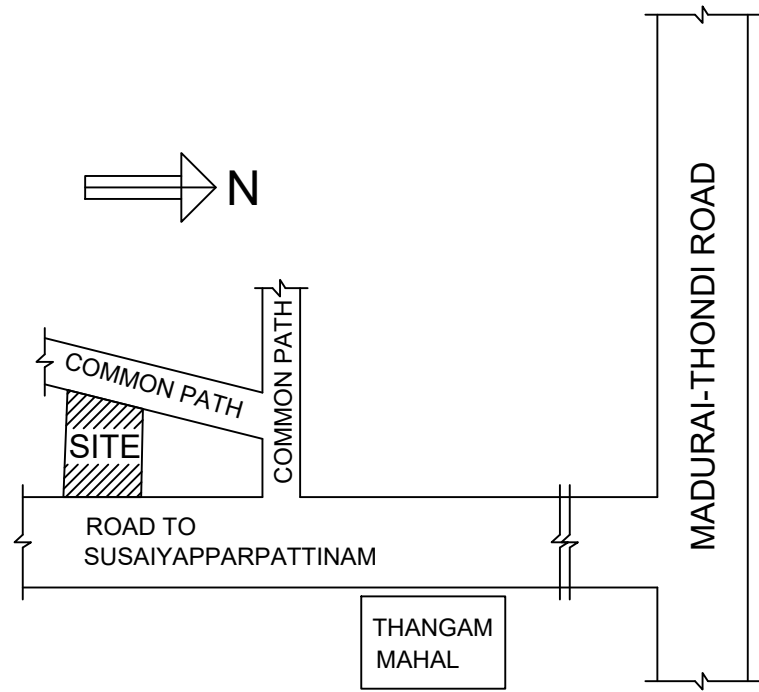

KEY PLAN

| AREA DETAILS                       | SQ.FT   | SQ.M   |
|------------------------------------|---------|--------|
| SITE AREA:                         |         |        |
| AS PER DOCUMENT<br>(201.25 + 1886) | 2087.25 | 193.91 |
| AS PER PATTa                       | 2077.43 | 193.00 |
| AS PER SITE                        | 2087.25 | 193.91 |
| PRO.GROUND FLOOR                   | 964.98  | 89.65  |
| PRO.FIRST FLOOR                    | 964.98  | 89.65  |
| OPEN AREA                          | 1122.27 | 104.26 |

JOINERY DETAILS:

|                      |            |
|----------------------|------------|
| R.S- ROLLING SHUTTER | :2.59X2.13 |
| M.D- MAIN DOOR       | :1.37X2.13 |
| D - DOOR             | :0.91X2.13 |
| D1 -DOOR             | :0.75X2.13 |
| W - WINDOW           | :1.22X1.22 |
| W1- WINDOW           | :0.91X1.22 |
| V -VENTILATOR        | :0.76X0.76 |
| O -OPEN              | :0.91X2.13 |

J. Urey

SIGNATURE OF OWNER:

D. Ravi, B.E.,

Consulting Civil Engineer

Licensed Building Surveyor

2309, Somasundaram Nagar

Kalayarkoil-630 551, Sivagangai Dt.

Cell No: 98655 06998

SIGNATURE OF REGISTERED ENGINEER: