
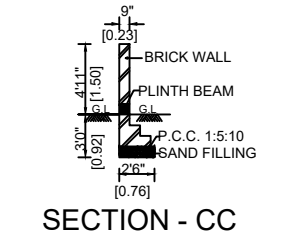
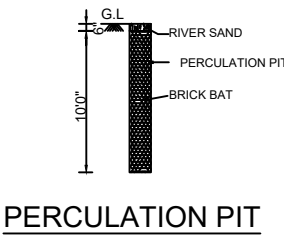
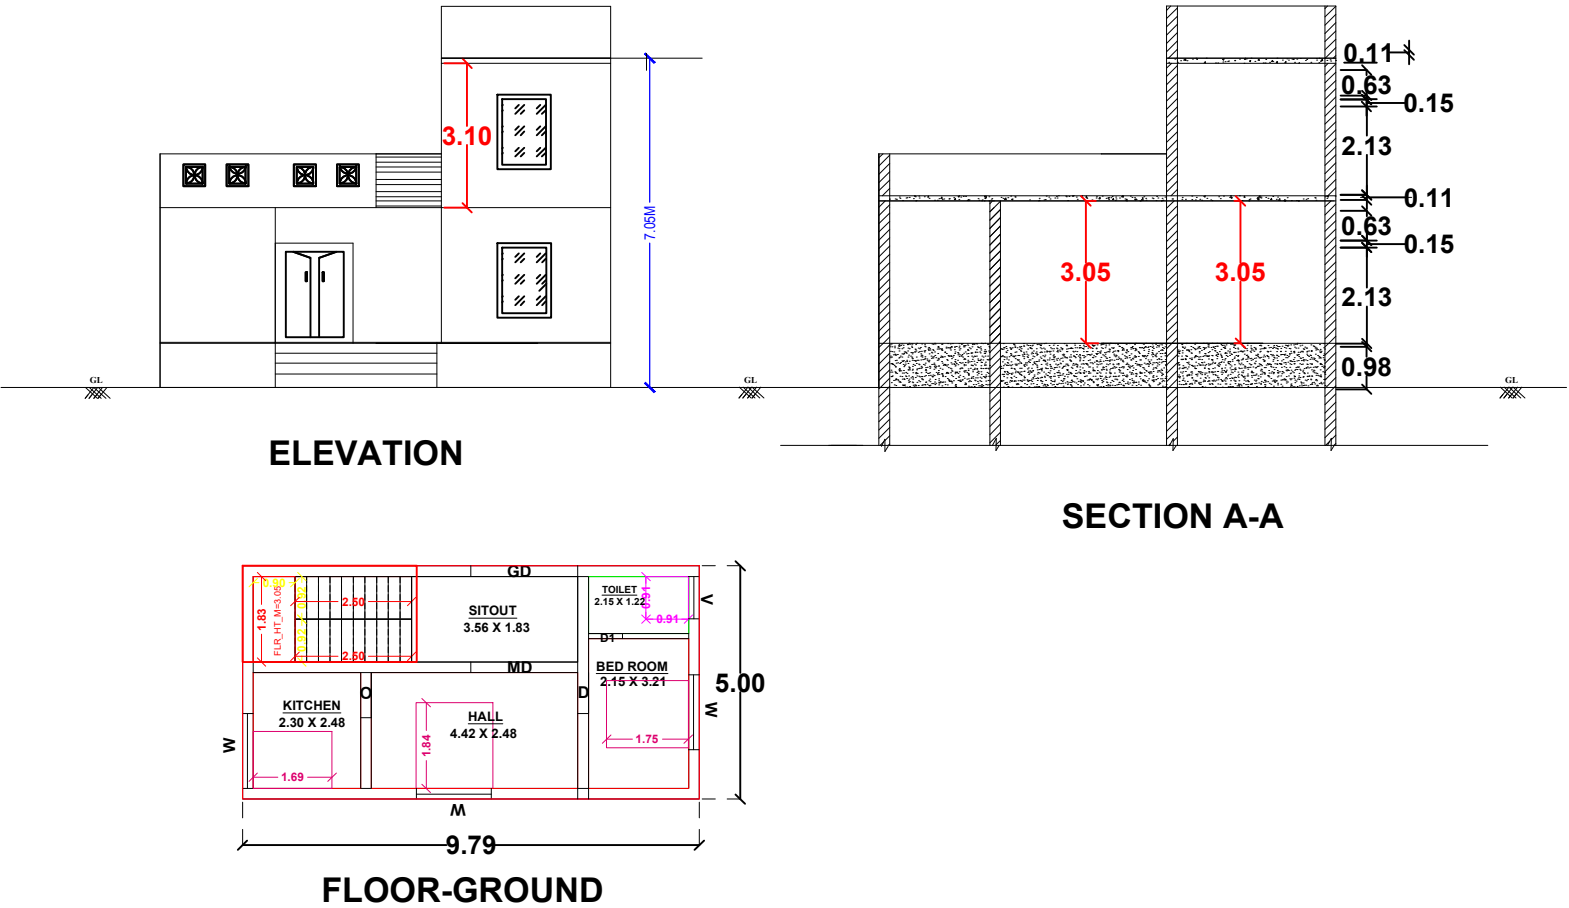


OFFICE USE:

PLAN SHOWING THE PROPOSED CONSTRUCTION OF R.C.C ROOF GROUND FLOOR RESIDENTIAL BUILDING IN
OLD S.NO:466/1,NEW S.NO:466/1A,OLD PATTA NO:863,NEW PATTA NO:2285, MILAGANOR GROUP, KANCHIMADAI VILLAGE
MILAGANOR PANCHAYAT,MANAMADURAI UNION & TALUK ,SIVAGANGAI DISTRICT.

SCALE : 1:100 (ALL DIMENSIONS ARE IN METRE).

NAME OF THE OWNER : Mr.M.KARUNANIDHI S/O MOOKUSAMY

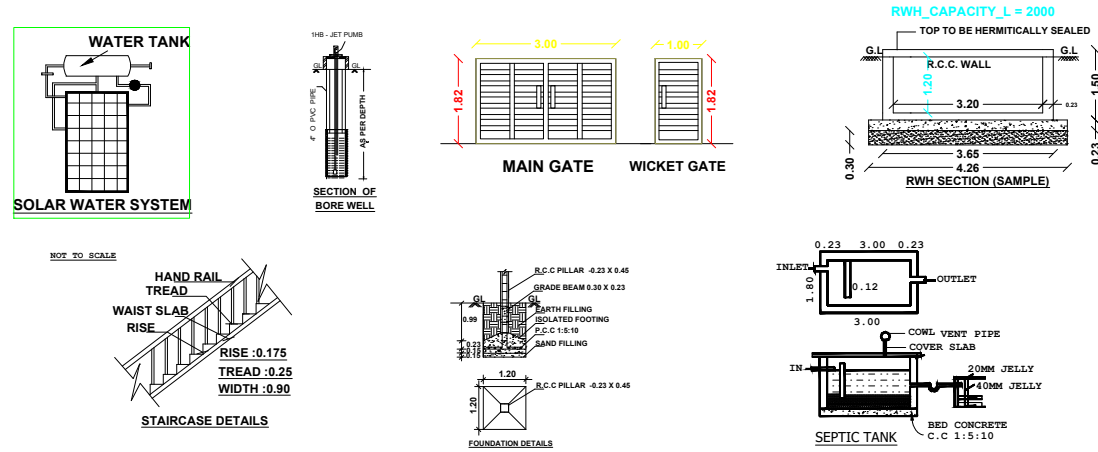

AREA DETAILS	SFT	SQM
SITE AREA	4340.00	403.20
PRO BUILD G.F	526.78	48.94
OPEN AREA	3813.22	354.25
TOTAL AREA	526.78	48.94
FSI	0.12	

JOINERY DETAILS	METRE
MD - CW DOOR	1.10 X 2.10
D - CW DOOR	0.90 X 2.10
W - CW WINDOW	1.22 X 1.22
V - VENTILATOR	0.90 X 0.60

Mr.KARUNANIDHI. S/O .
MOOKUSMAY
APPLICANT:-
REGISTERED ENGINEER:

Er.N.SURESH KUMAR D.C.E.BE.


REGISTERED ENGINEER
REG. NO:185 / L.S / 2022 / 00013
N.S HOMES, ILAYANKUDI ROAD,
MANAMADURAI,SIVAGANGAI DIST
Cell : 97906 27465



SITE PLAN

WEST BY
S.NO:467/24, 467/26,467/23
ANBUSELVAM,ARUMUGAM

NORTH BY
S.NO:675/8,676/13 PATHWAY

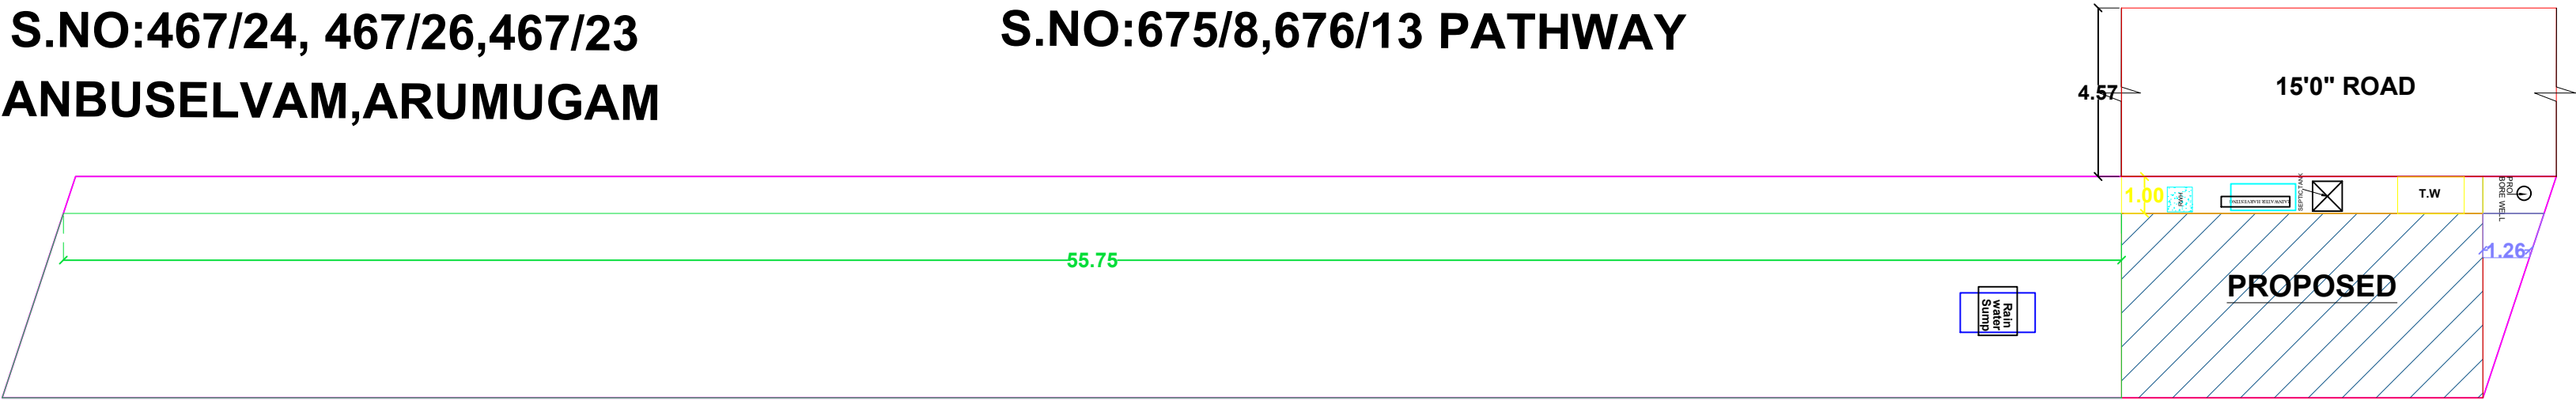

S.NO:466/1B-KARUNANIDHI

EAST BY-S.NO:682/7
MUTHURAMU

OFFICE USE:

