



PLAN SHOWING THE ADDITIONAL PROPOSED CONSTRUCTION OF R.C.C ROOF GROUND FLOOR COMMERCIAL SHOP BUILDING AT SY.NO: 80/2 & 80/9, PATTA NO: 2221, PLOT NO'S : 28, 29, 40 & 41, IN "SENTHIL NAGAR", KALANIVASAL VILLAGE, SANKARAPURAM PANCHAYAT, SAKKOTTAI UNION, KARAUKUDI TALUK, SIVAGANGAI DISTRICT.


APPLICANT :- 1. Mr. S. SORNAMANI S/o Mr. S. SUNDARAM
2. Mr. S. PURUSOTHAMAN S/o Mr. S. SORNAMANI

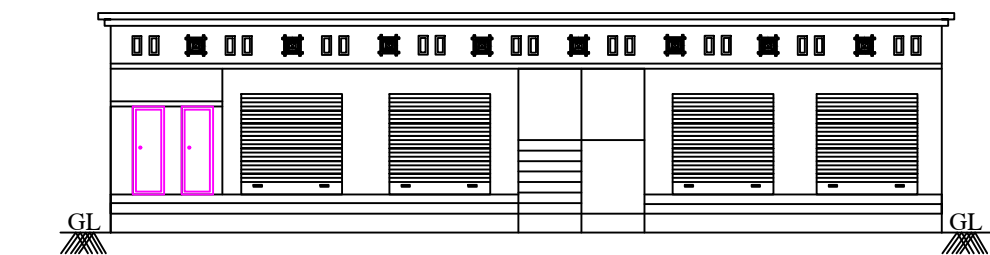


ELEVATION OF BLOCK - 2

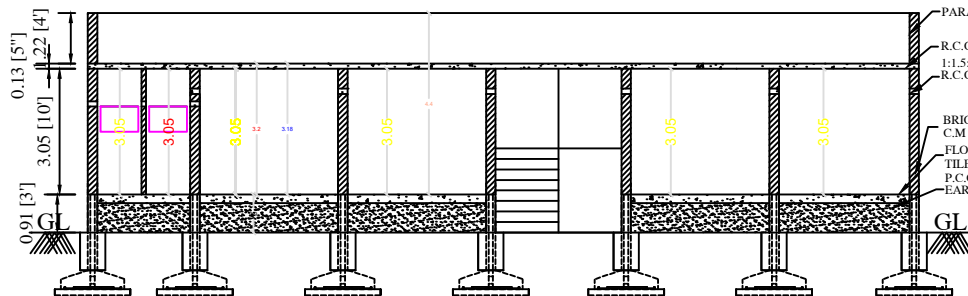





SECTION AA OF BLOCK - 2

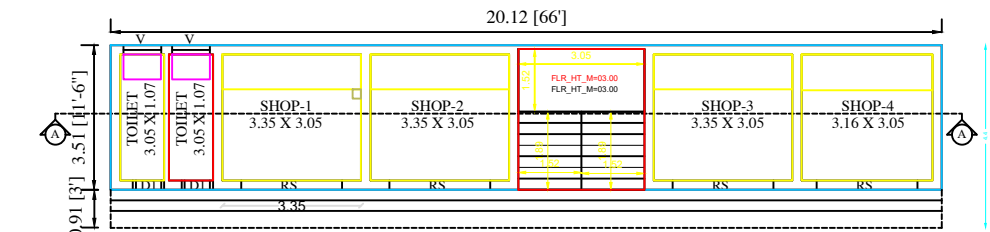


PROPOSED GROUND FLOOR SHOP BUILDING BLOCK - 2

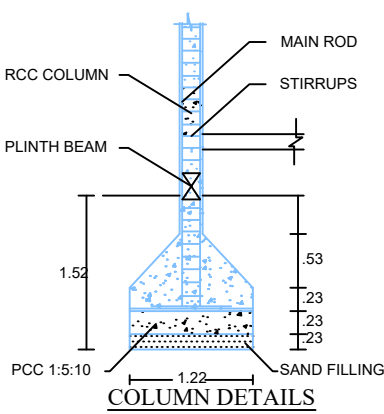


SOLAR HEATING SYSYTEM

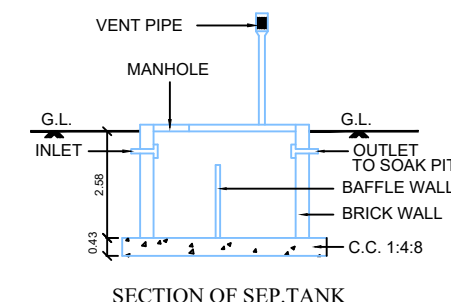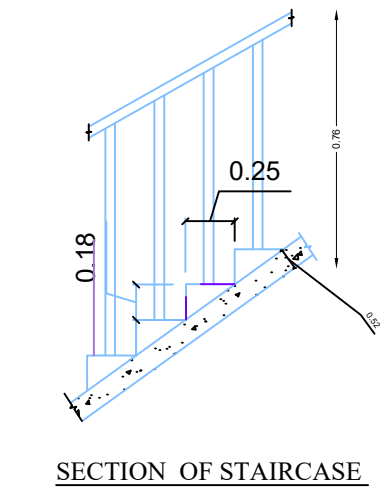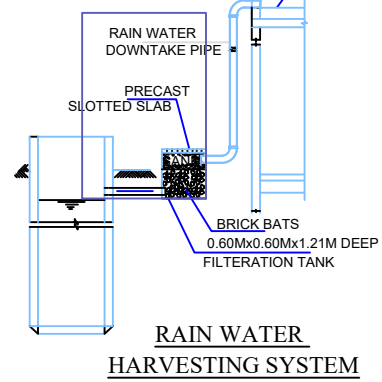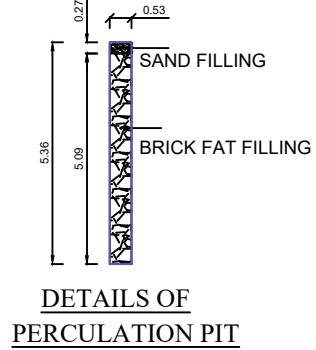


SECTION OF SEPT.TANK

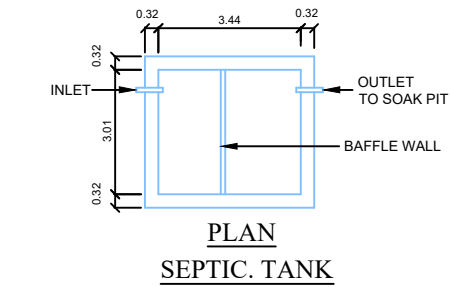

PLAN SEPTIC TANK

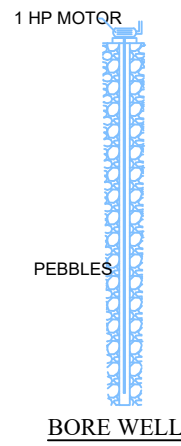

BORE WELL

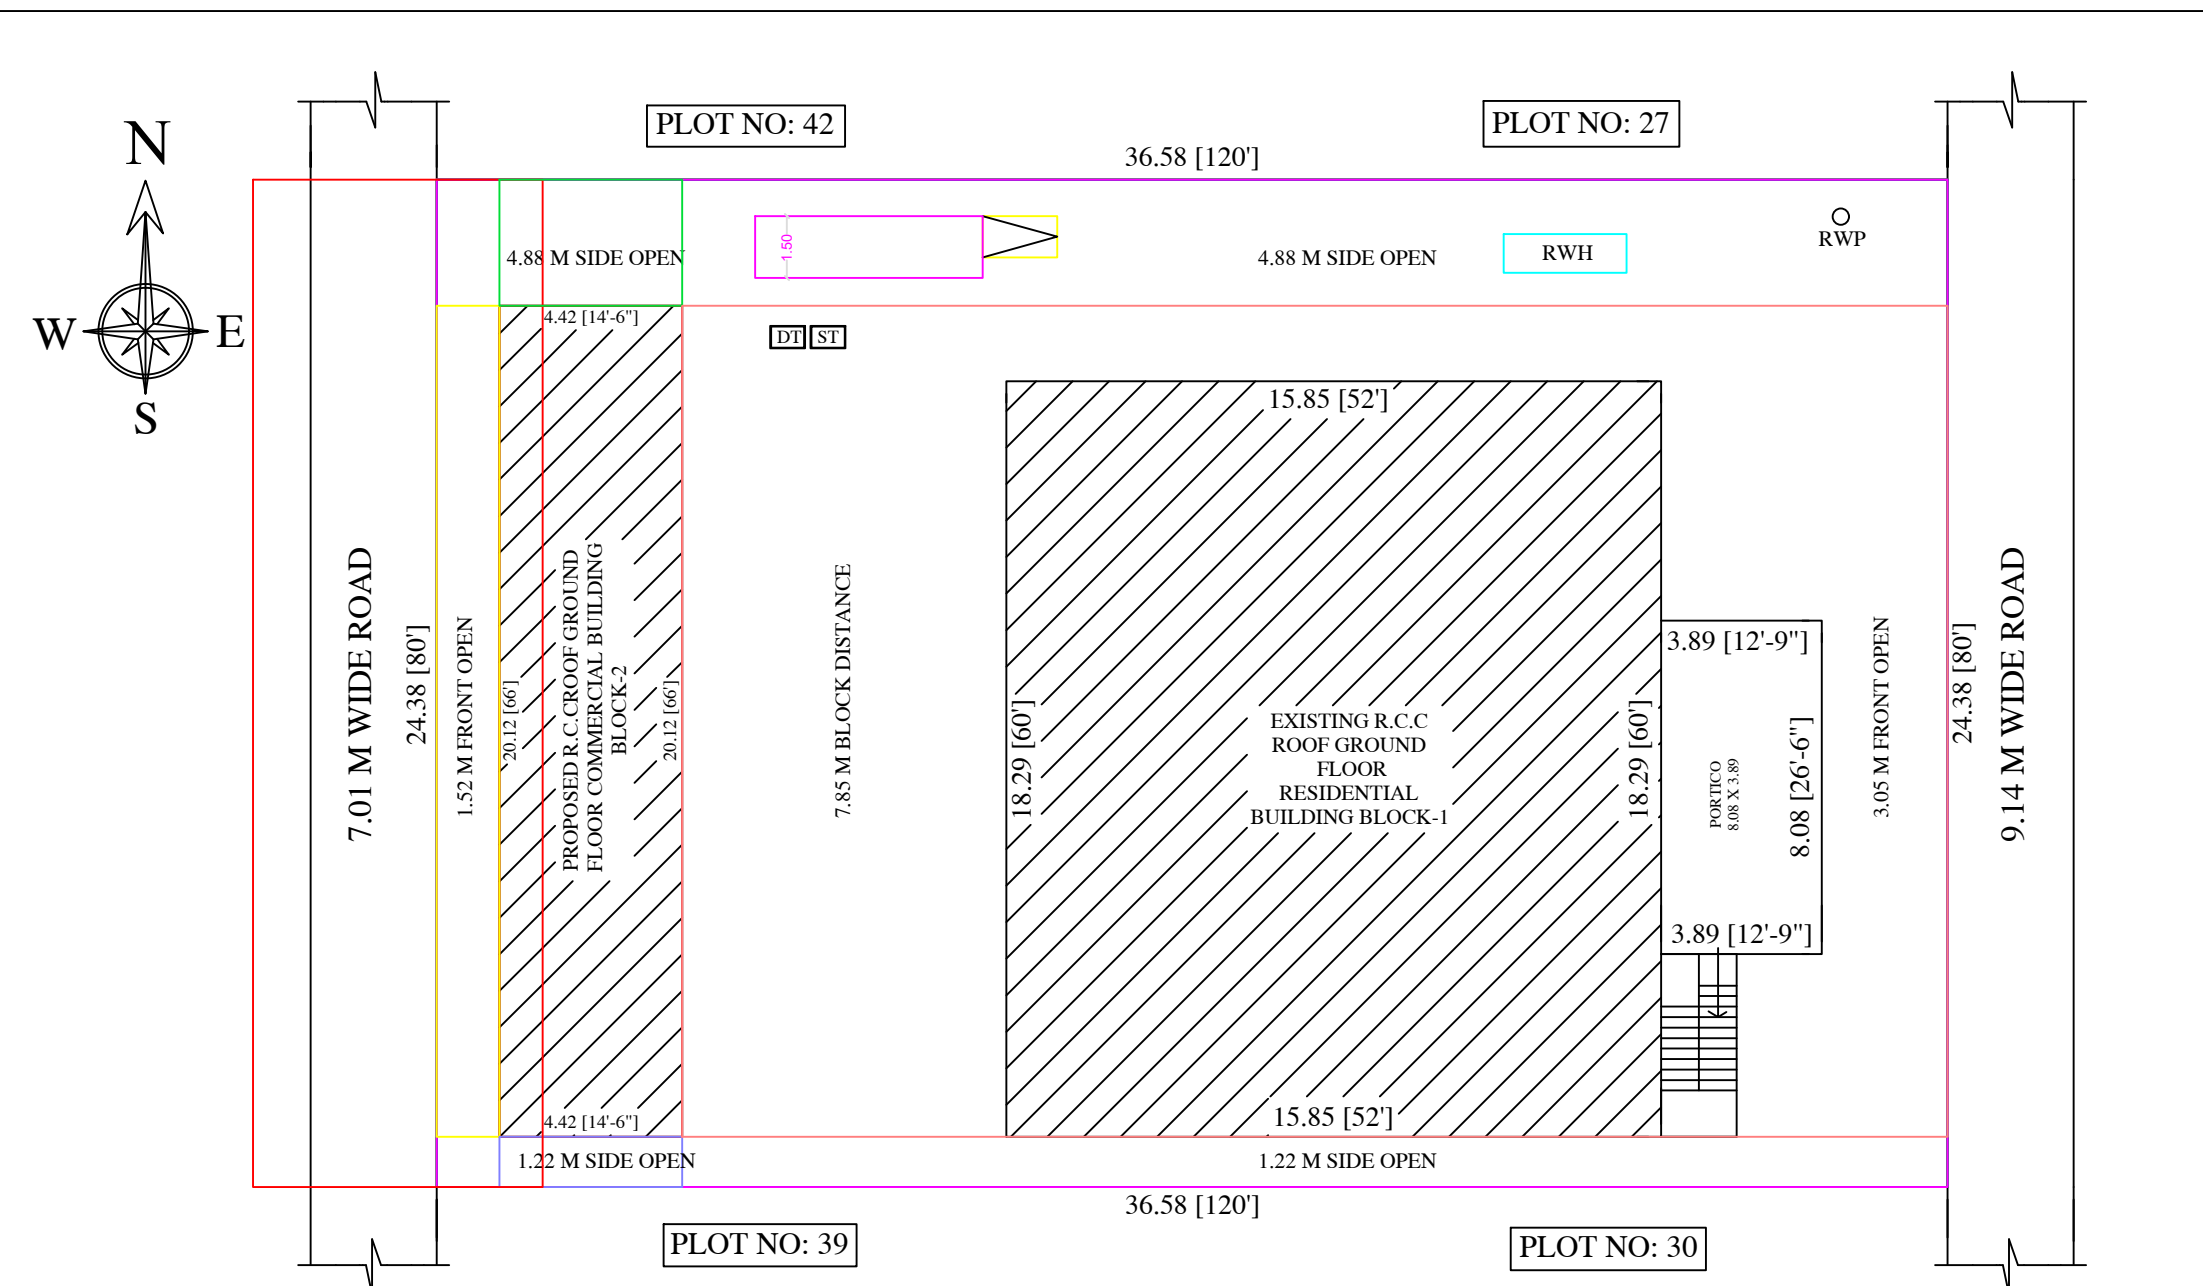

SITE PLAN
(SCALE 1: 100)

DETAILS OF JOINERIES

RS	- ROLLING SHUTTER	2.44 X 2.44
D1	- DOOR	0.76 X 2.13
V	- VENTILATOR	0.91 X 0.61
W	- WINDOW	1.22 X 1.22

AREA DETAILS

SQ.M

SQ.FEET

AS PER DOCUMENT

891.88

9600.00

AS PER PATTA

891.88

9600.00

AS AT SITE

891.88

9600.00

PLINTH AREA

EXT. GROUND FLOOR AREA
(BLOCK - 1)

282.99

3045.00

EXT. PORTICO AREA
(BLOCK - 1)

46.37

499.00

EXT. FIRST FLOOR AREA
(BLOCK - 1)

282.99

3045.00

EXT. FF BALCONY AREA
(BLOCK - 1)

46.37

499.00

PRO. GF SHOP AREA
(BLOCK - 2)

70.51

758.96

AREA OF OPEN SPACE

492.01

5297.04

PARKING

REQUIRED

PROVIDED

CARS SPACE

-

-

TWO WHEELER SPACE

2

2

FSI

0.82

PLOT COVERAGE

44.83%

APPLICANT:-

S. Sornamani

1. S. SORNAMANI

S. Purusothaman

2. S. PURUSOTHAMAN

REGISTERED ENGINEER:

Er. K. RENGADURAI, B.E.,
Licensed Building Surveyor
Consulting Engineer & Contractor
RKR CONSTRUCTIONS
No.1-3, Aavaas 1st Floor
Aarumuga Nagar, Karaikudi - 2
Cell : 8056303075

OFFICE USE:

