

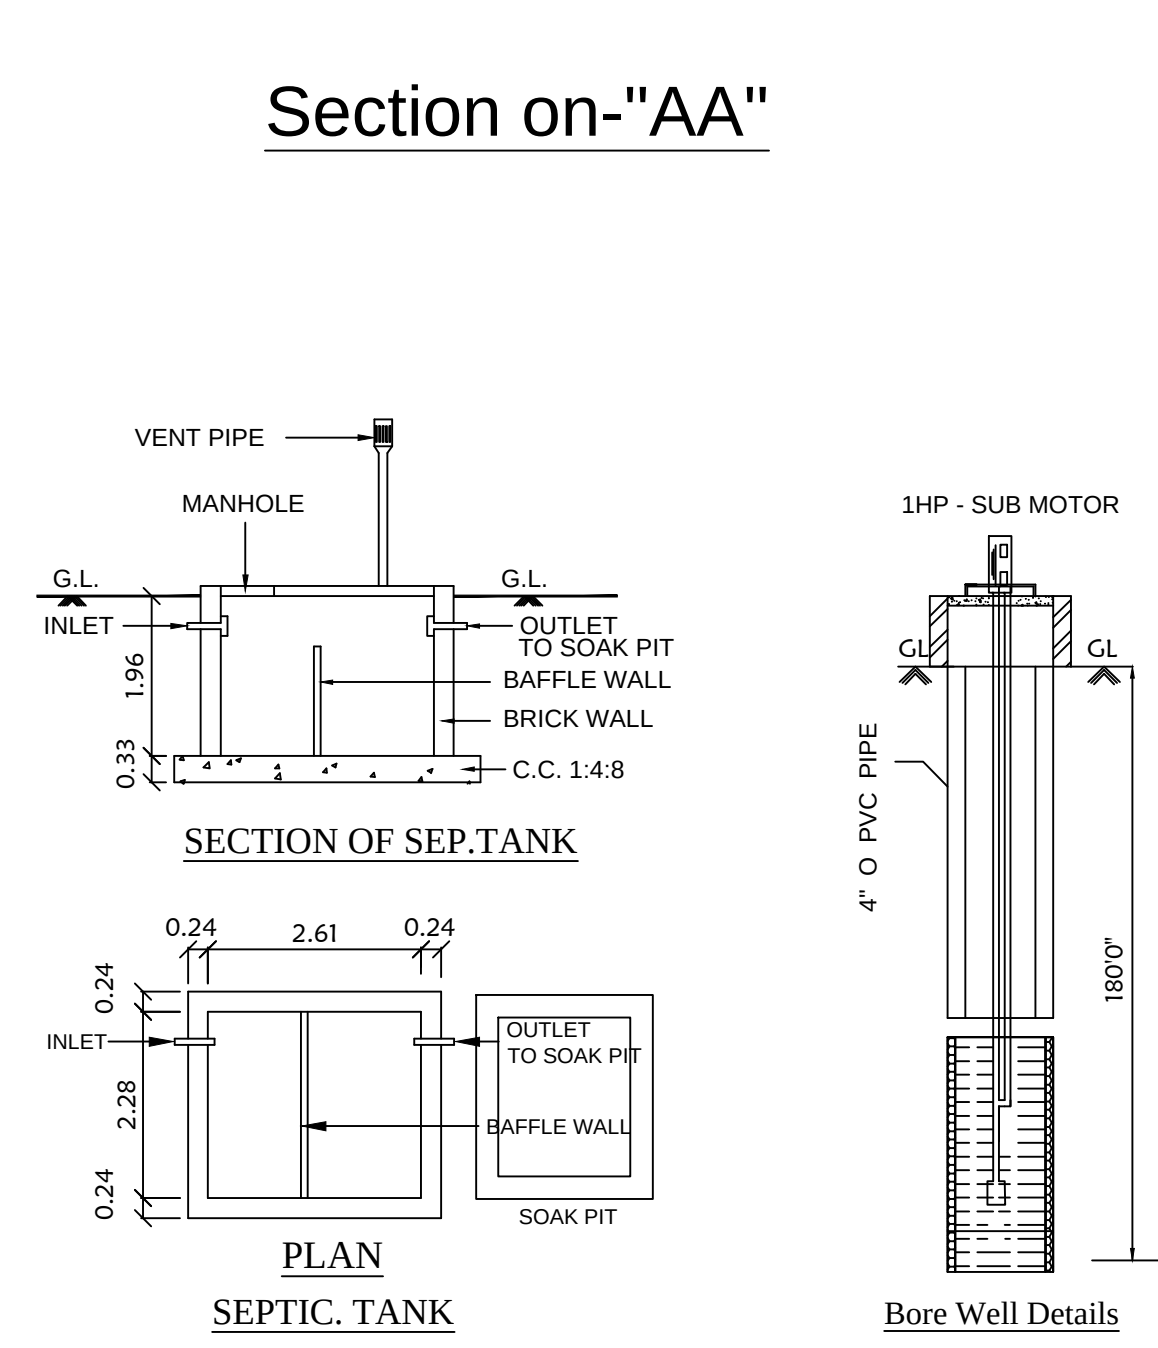
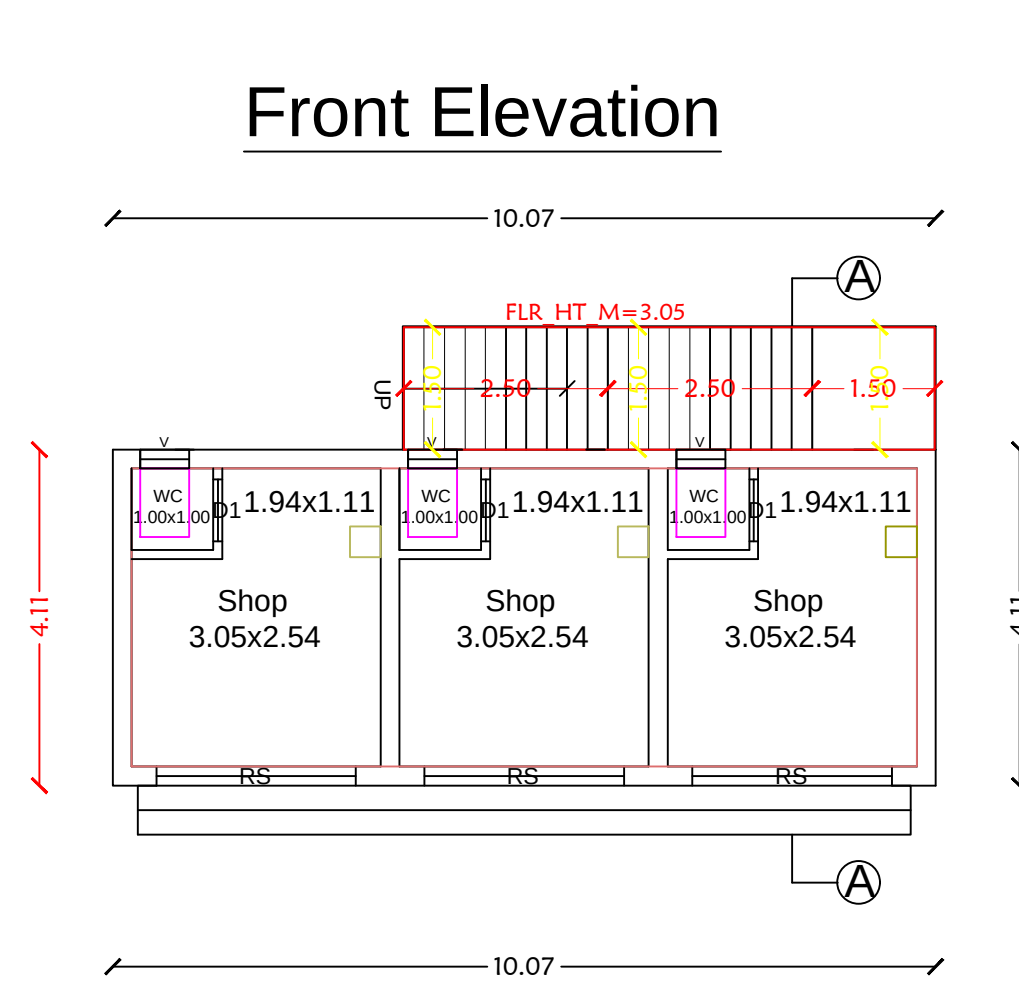
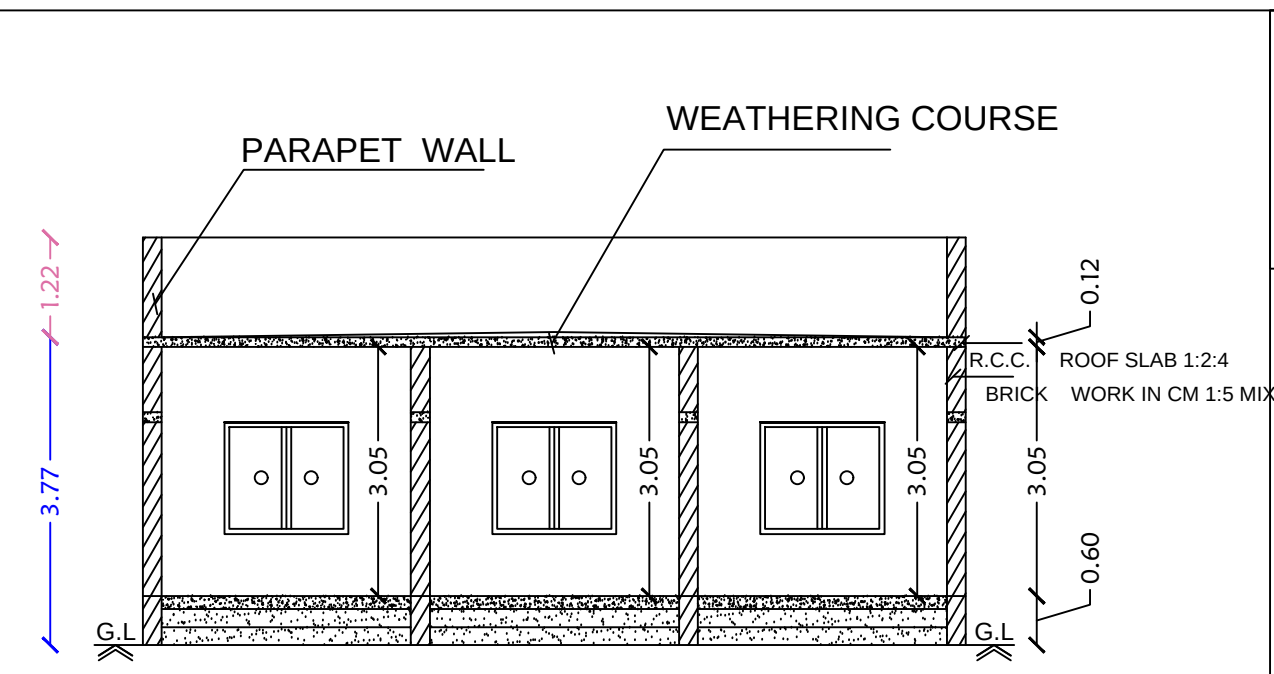



PLAN SHOWING THE PROPOSED CONSTRUCTION OF R.C.C. ROOF SHOPS BUILDING GROUND FLOOR AT OLD SY.NO.9/1A, RE.SY.NO.9/61 & SY.NO.-9/6A2A1B1 PART, RE.SY.NO.9/62, NEW NATHAM SY.NO.175/2C, NEW NATHAM PATT A NO.987, PLOT NO.2A, "SRI KARPAGA VINAYAGAR NAGAR LAYOUT", IN SEKKALAIKOTTAI VILLAGE, SANKARAPURAM PANCHAYAT, SAKKOTTAI UNION, KARA IKUDI TALUK, SIVAGANGAI DISTRICT.

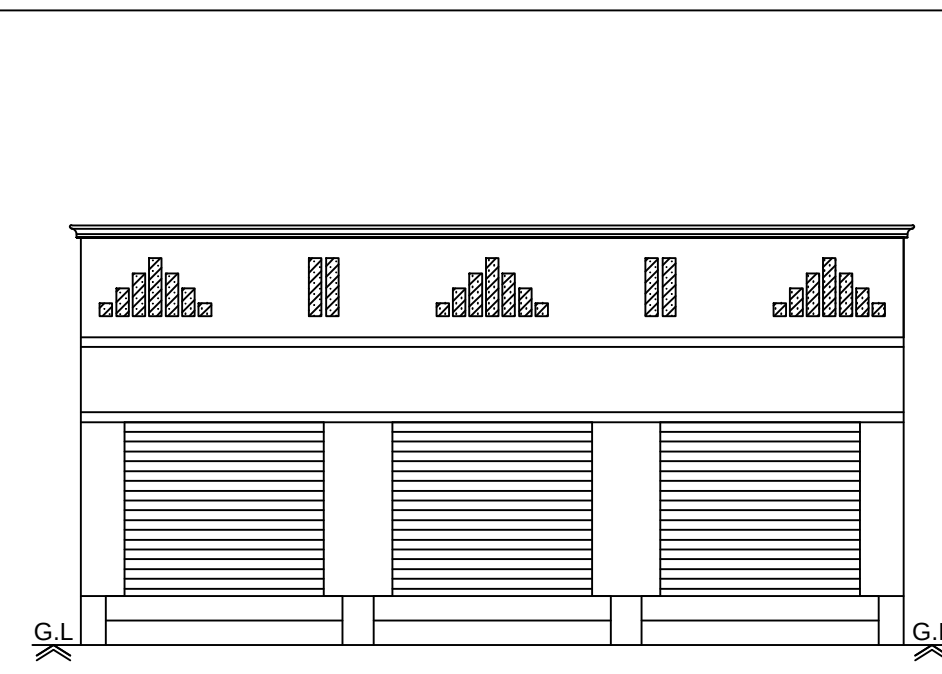


PLAN

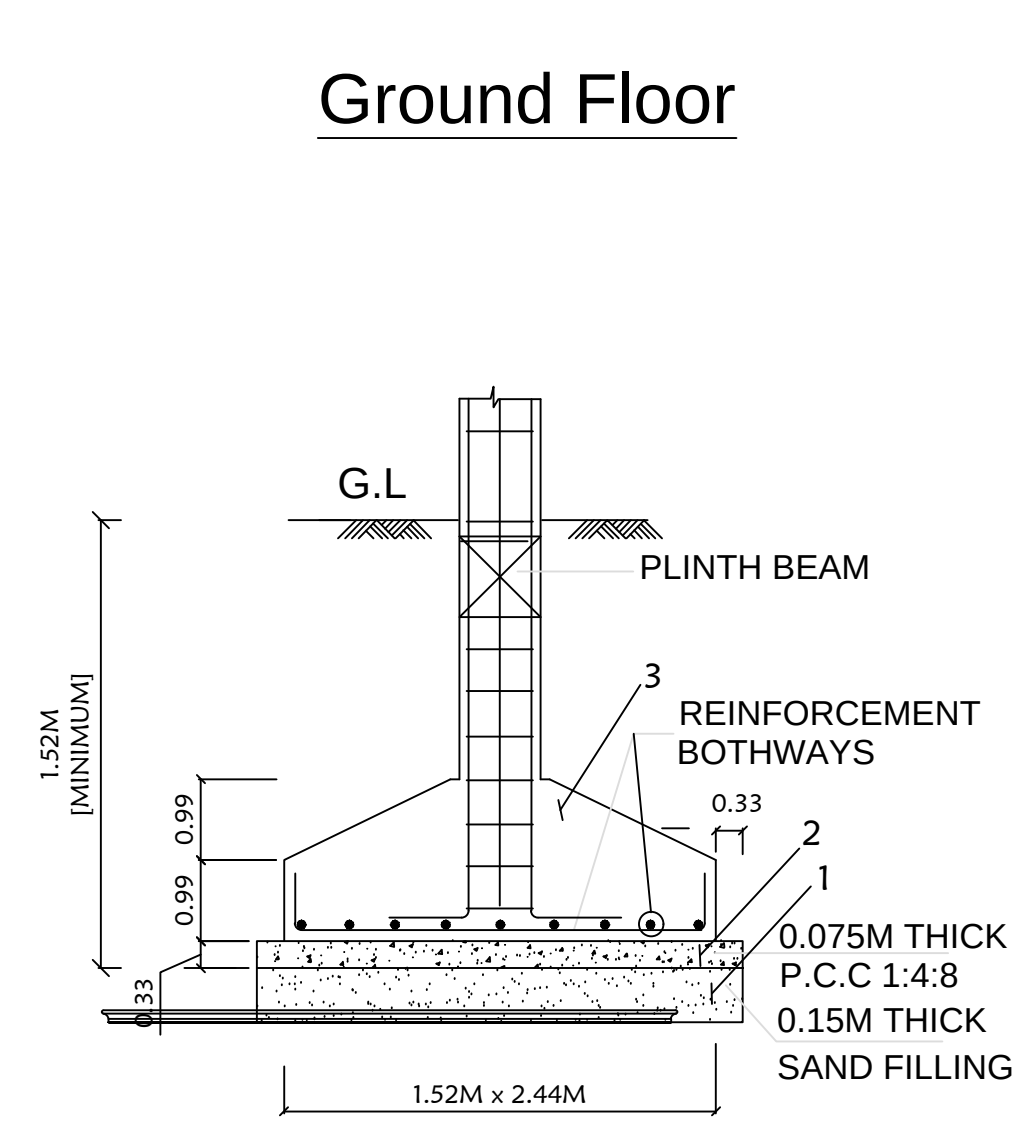


TYR DET COLUMN FOOTING

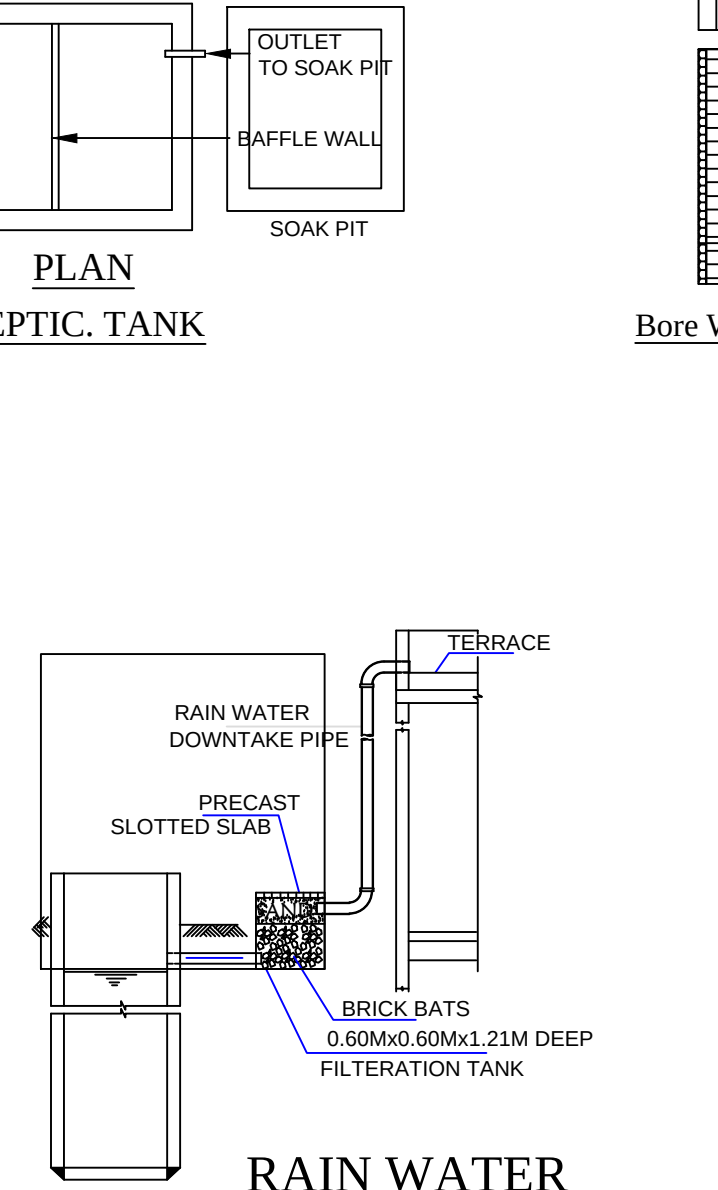


HARVESTING SYSTEM

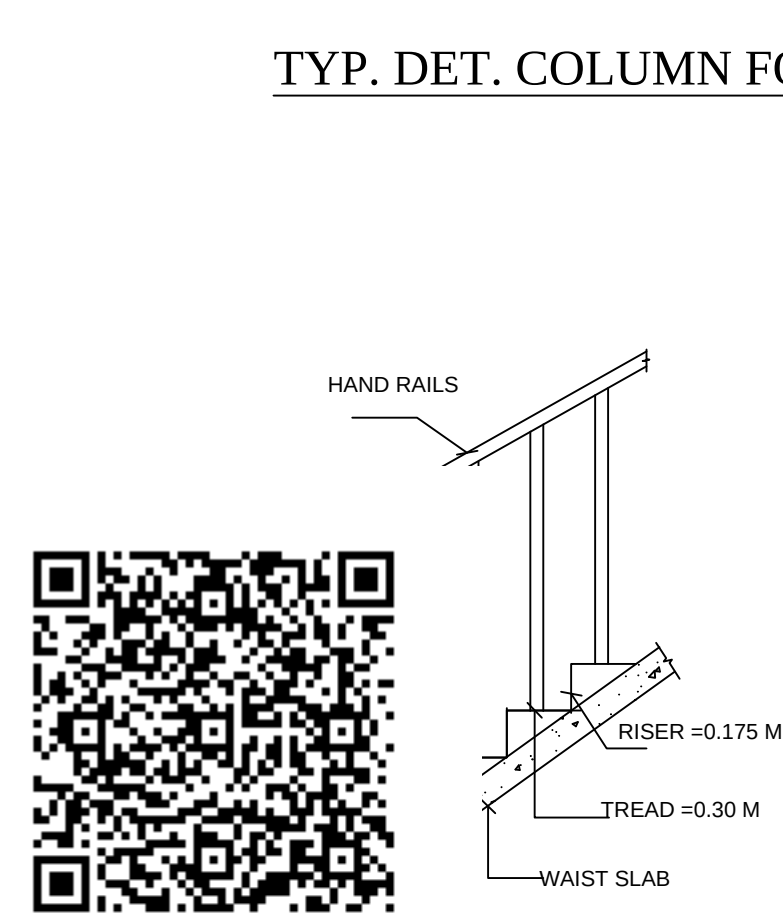


SEE DETAILS

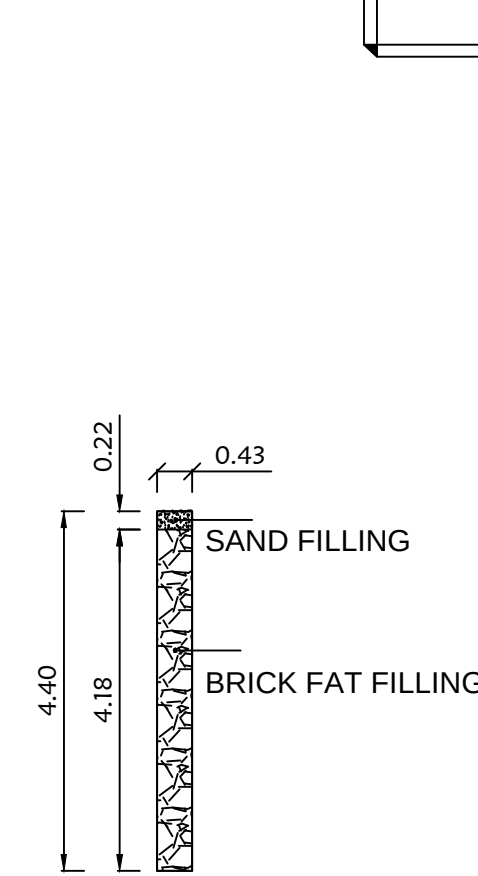

DETAILS OF PERCULATION PIT

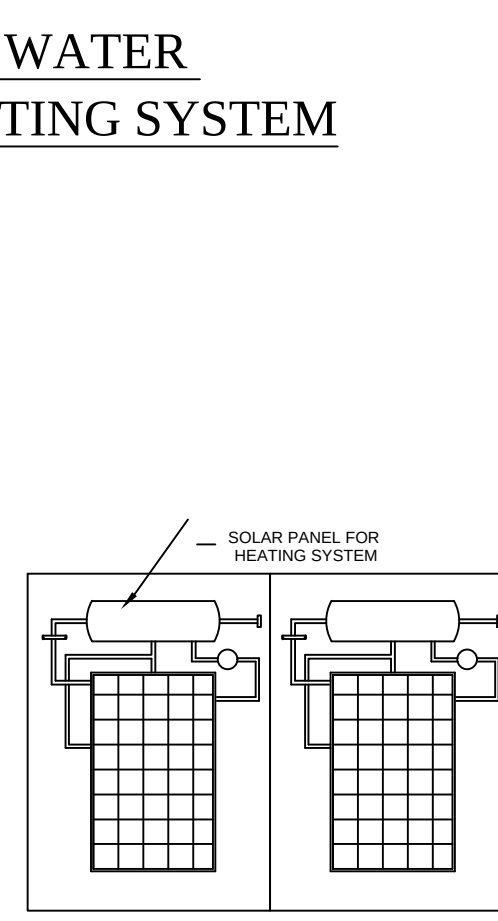

SOLAR HEATING SYSYTEM

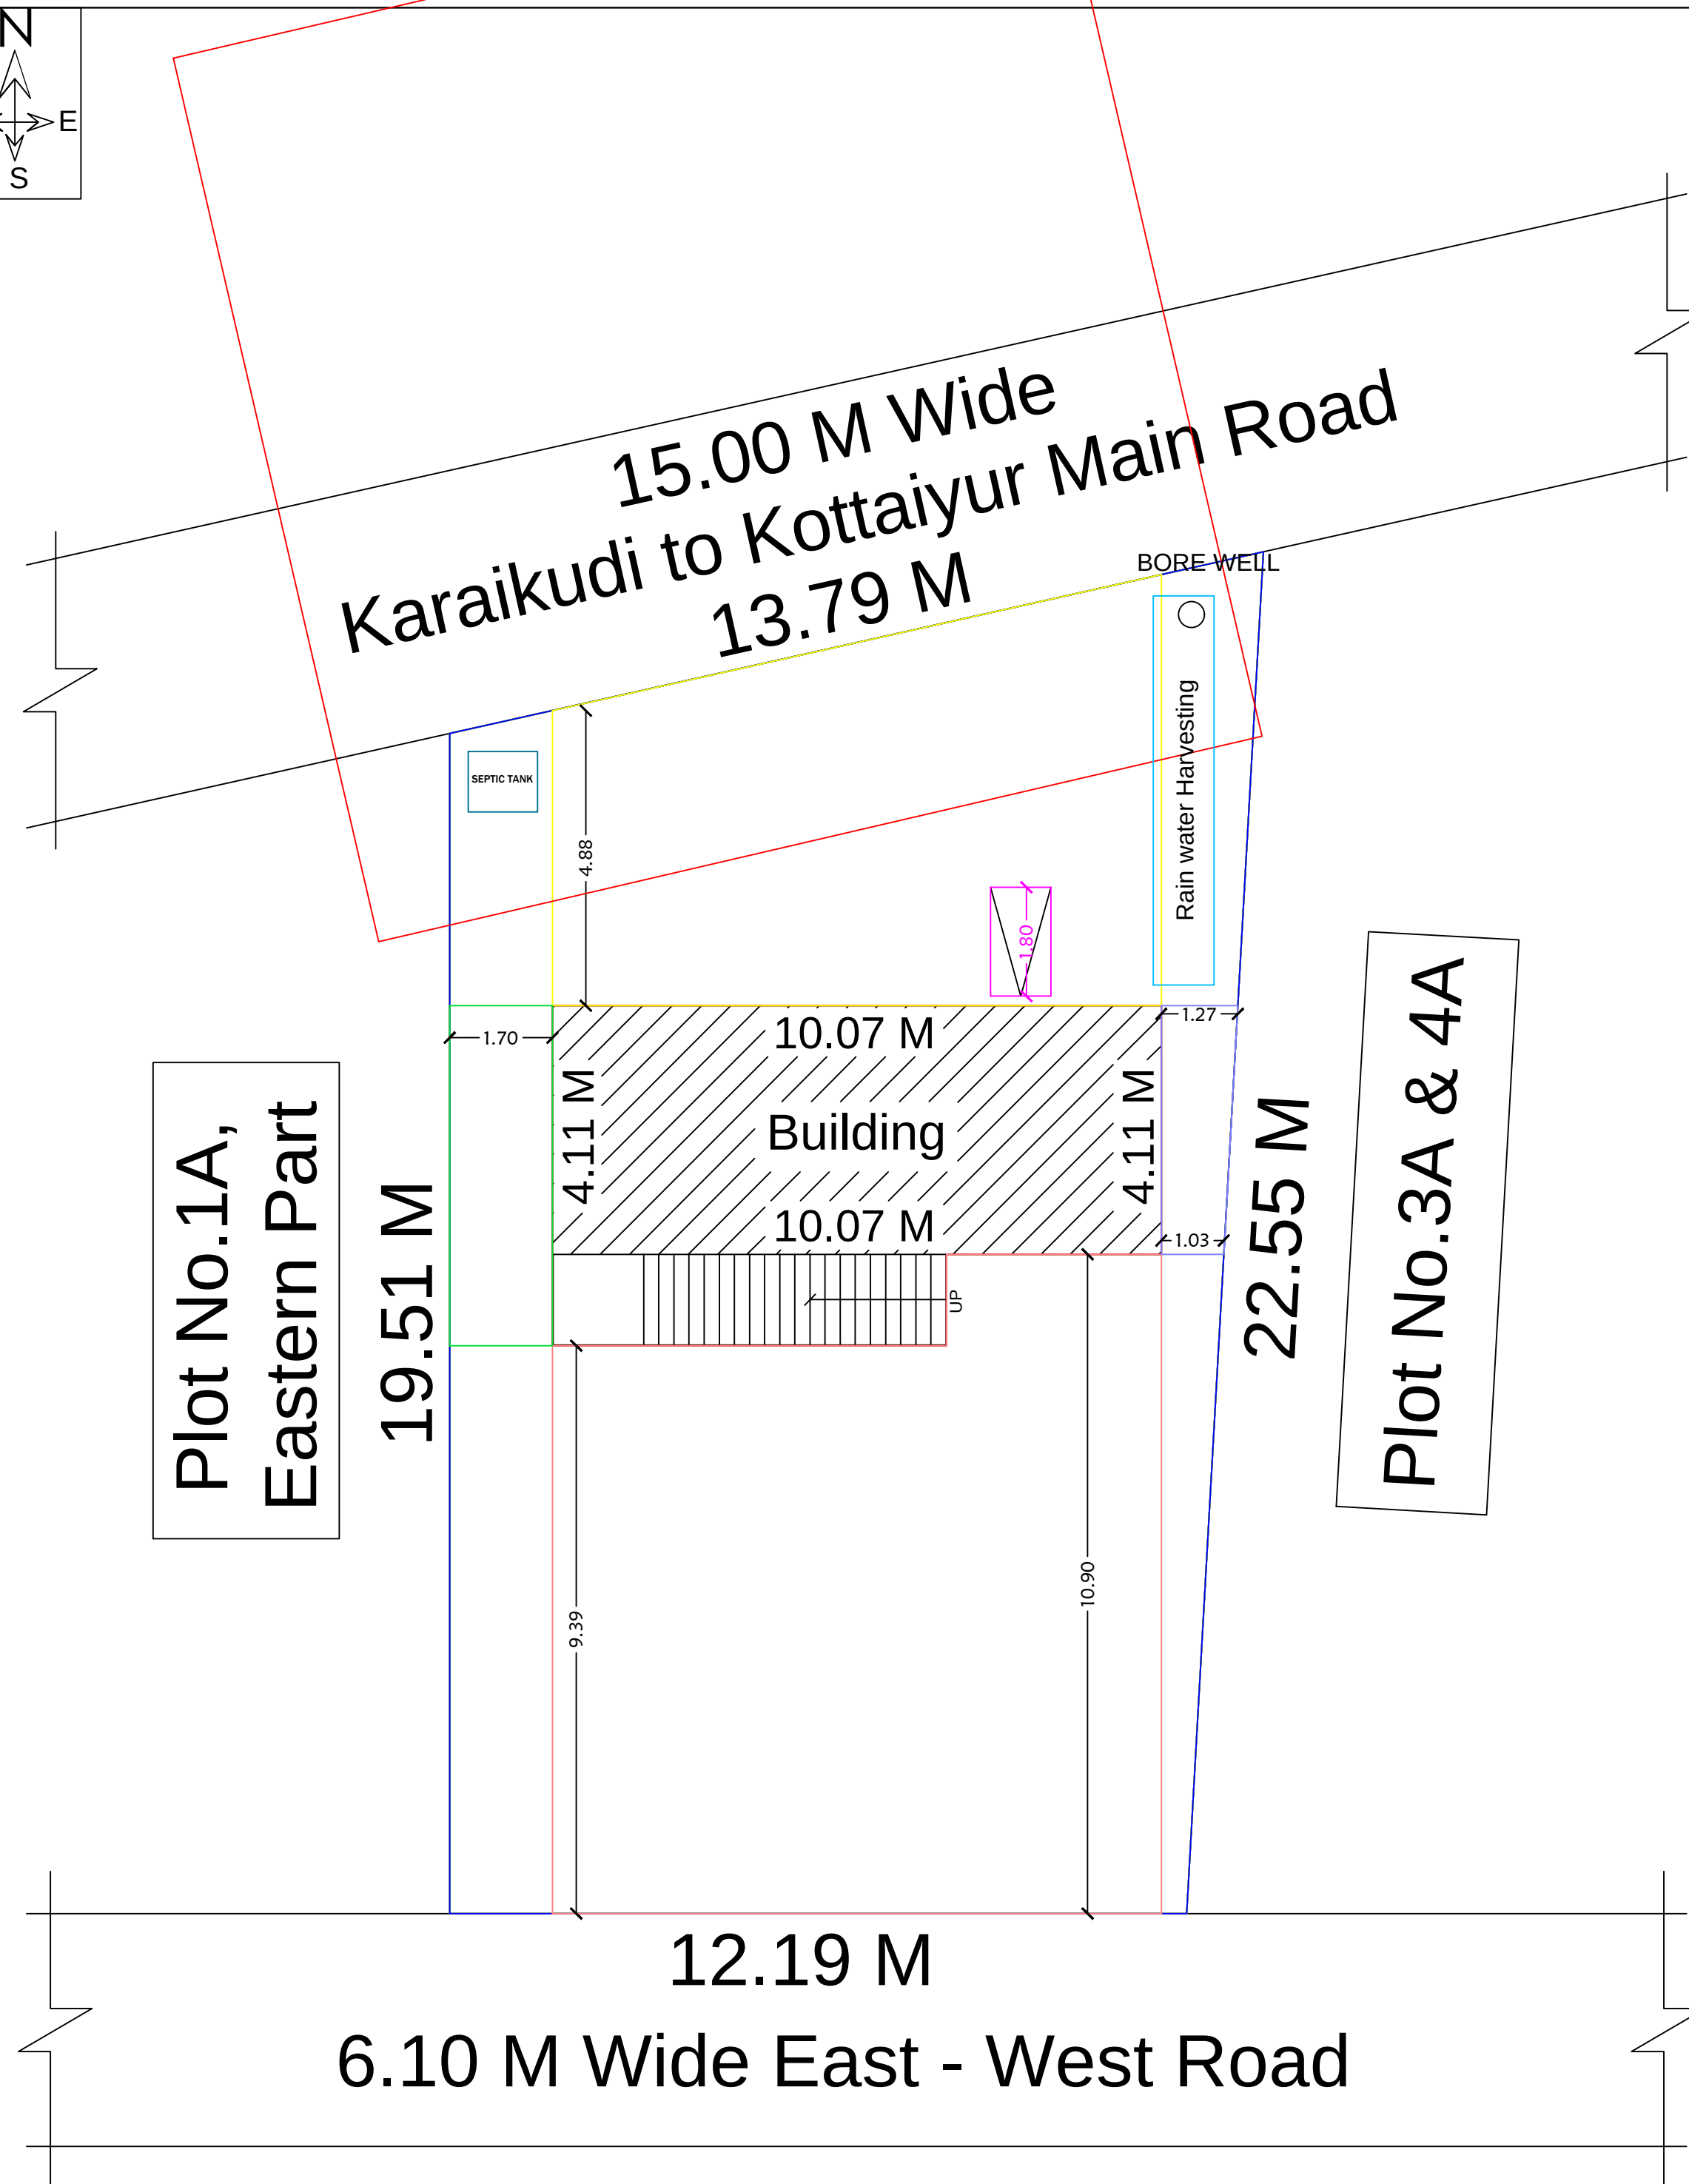

SITE PLAN
SCALE : 1:100



Ln.Er.V.Muthu B.E.,M.I.E.,F.I.V.,M.Sc., (RV)

MR CONSTRUCTIONS

No.25, Ever Green Complex, College Road

Karaikudi-630 002

Mob:94432 26127 ,6379891035

LEGEND	FEET	METRE
RD, D DOOR	3'0"x7'0"	0.92x2.13
MD MAIN DOOR	3'6"x7'0"	1.10x2.13
D1 DOOR	2'6"x7'0"	0.76x2.13
AO ARCH OPEN	3'0"x7'0"	0.92x2.13
W WINDOW	5'0"x4'6"	1.52x1.37
V VENTILATOR	3'0"x2'0"	0.91x0.60

AREA DETAILS	SQ.FT.	SQ.M.
As Per Document	2529.00	234.95
As Per Patta	2529.00	234.95
As Per Site	2529.00	234.95

PLINTH AREA DETAILS		
Ground Floor Area	485.34	45.09
Open Space Area	2043.66	189.86

FSI DETAILS	PROPOSED	PERMISSIBLE
Total Plinth Area Plot Area 45.09 234.95	0.19	2

OWNER'S NAME & SIGN:-

Smt.M.Renganayaki
W/o : Thiru.Muthuvel

ENGINEER:-



Ln. Er. V. Muthu, B.E., M.I.E., F.I.V.M.Sc. (Valuation),
Registered Valuer, (I.T.) Reg.No.07/2004-05 (Wealth Tax) / IB81
Chartered Engineer, Structural Engineer,
Karaikudi Municipality Registered Engineer Grade -I
D.T.C.P. & Collectorate Panel Engineer
M.R. CONSTRUCTIONS
No.25, " Ever Green Complex", College Road,
Karaikudi-2, Sivagangai District.
Cell:- 94432-26127, 63798-91035