

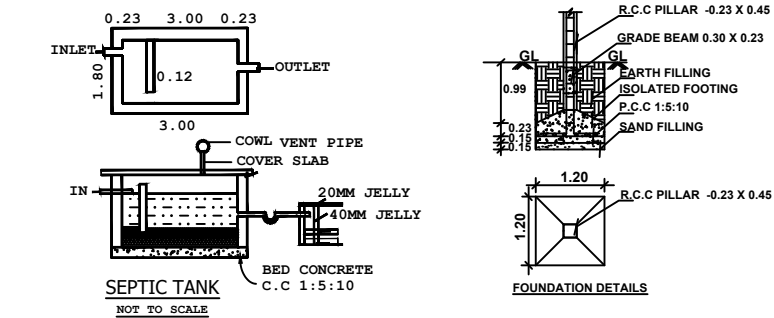
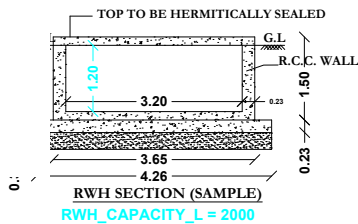
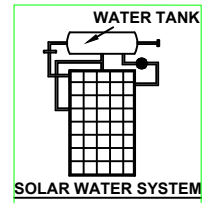
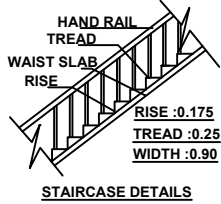
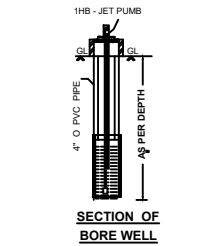
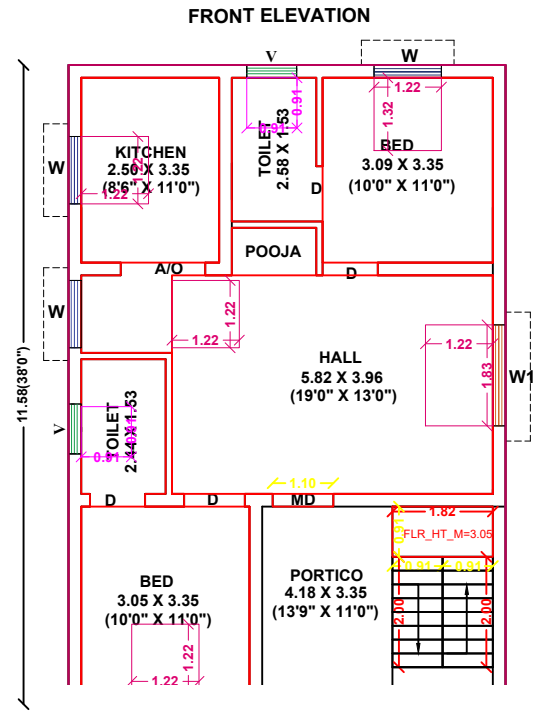
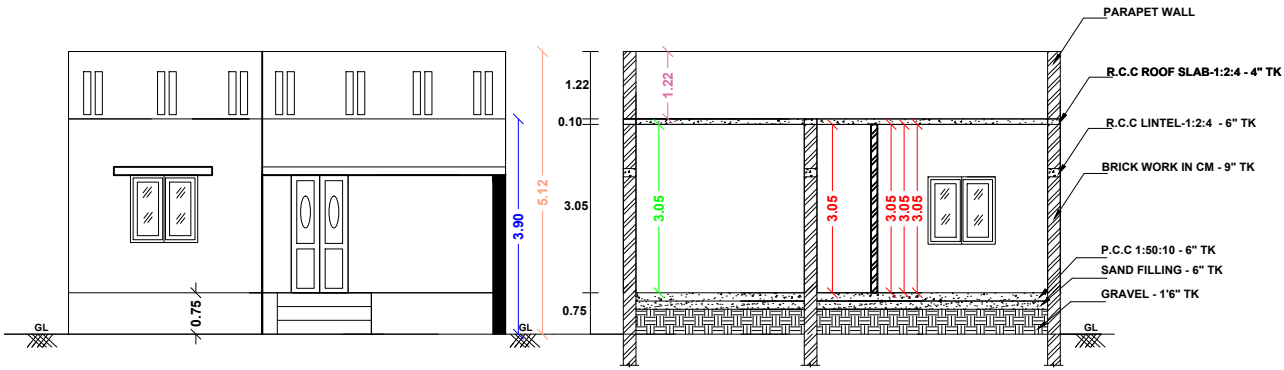


PLAN SHOWING THE PROPOSED CONSTRUCTION OF GROUND R.C.C BUILDING AT OLD S.NO:437/2A
NOW S.NO: 437/13B , PATTA NO:4716, PLOT NO:22, ANTHONY NAGAR, USILANKANMOI VILLAGE KURUNTHANI
VARIYANETHAL GROUP, A.VELANGULAM PANCHAYAT, KALAYARKOVIL TALUK & SIVAGANGAI DISTRICT.
SCALE : 1:100 (ALL DIMENSIONS ARE IN METRE).
APPLICANT : Mr.G.VAIRAMANI S/o Govindan.

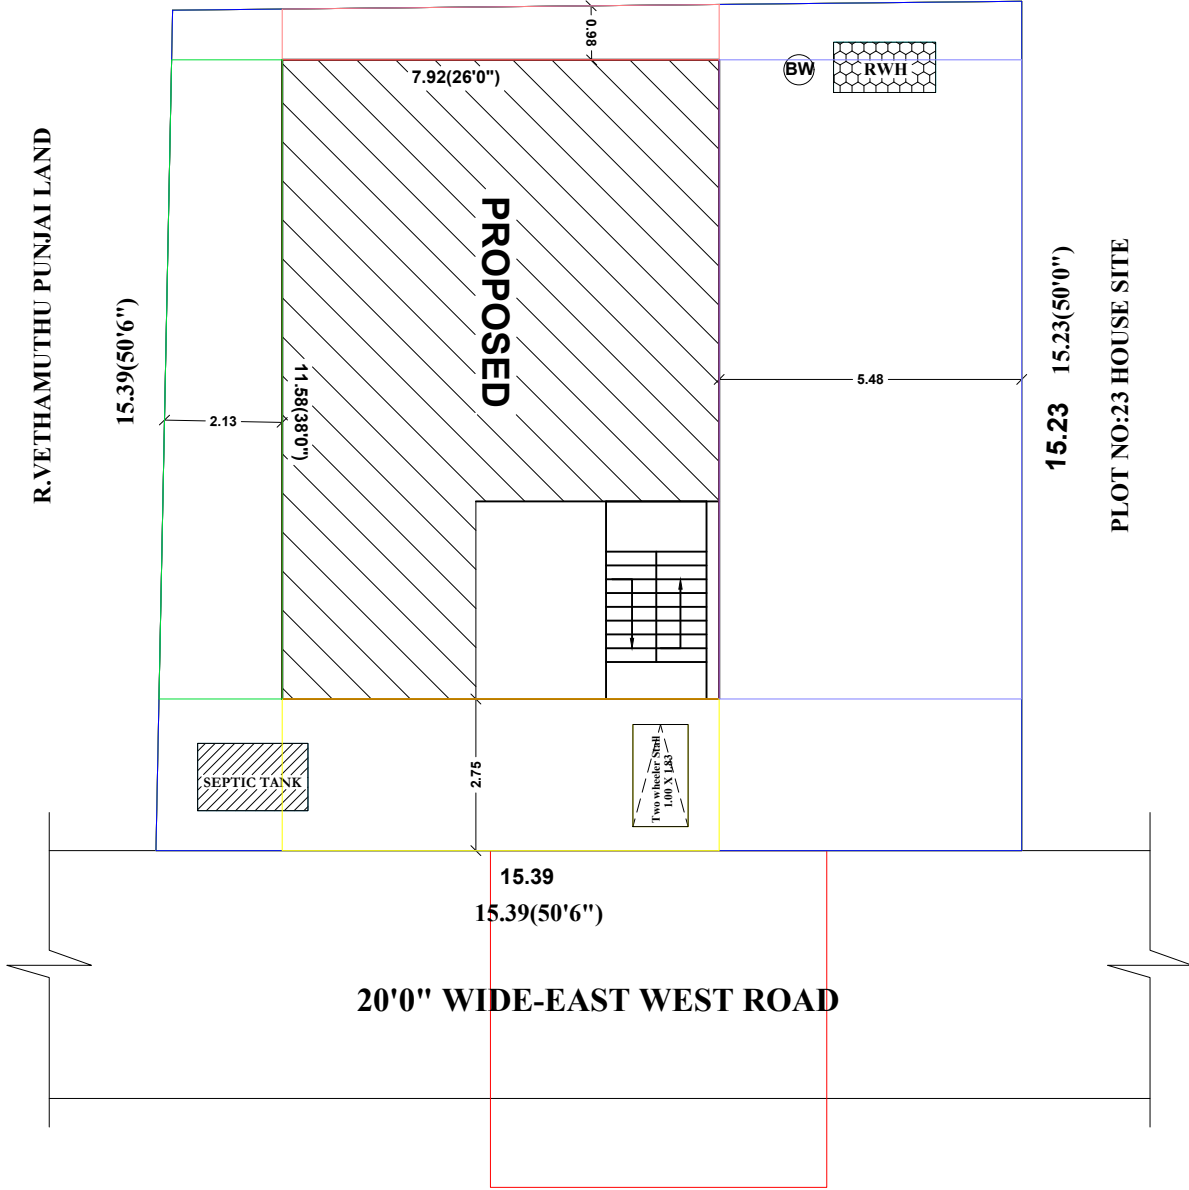

PLOT NO:25 HOUSE SITE
15.69(51'6")

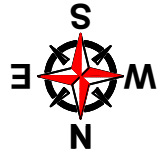

SITE PLAN
SCALE - 1:100

SHEET NO: 01 / 01

NOTE : ALL DIMENSIONS ARE IN METRE

AREA STATEMENT	SQ.M	SQ.FT
DOCUMENT AREA	238.09	2562.75
SITE AREA	237.88	2560.52
PATTA AREA	238.00	2561.83

PROPOSED RESIDENTIAL BUILDING AREA

DESCRIPTION	FSI (SQ.M)	NON-FSI (SQ.M)	TOTAL (SQ.M)	TOTAL (SQ.FT)
PRO GROUND FLOOR	91.71	-	91.71	987.16
PRO FIRST FLOOR	-	-	-	-
TERRACE FLOOR	-	-	-	-
TOTAL AREA	91.71	-	91.71	987.16

TOTAL FSI AREA = 91.71SQ.M
FLOOR SPACE INDEX = 91.71/238.09 = 0.38

LAYOUT APPROVAL NUMBER :
KOPPU NO: DATE :
PLOT REGULATION - N.K.NO:-- DATE:--

OLD BUILDING APPROVAL NO:

JOINERY SCHEDULE

MD - MAIN DOOR	:1.37X2.13
D - DOOR	:0.91X2.13
D1 - DOOR	:0.75X2.13
W - WINDOW	:1.22X1.22
W1 - WINDOW	:0.91X1.22
V - VENTILATOR	:0.76X0.76
RS - ROILING SHATTER	:3.05X2.13

FOUNDATION - COLUMN FOOTING
BRICK WORK - C.M 1:5 FOR SUPER STRUCTURE
PLASTERING - C.M 1:5 FOR WALLS & C.M 1:3 FOR CEILING
R.C.C WORK - USING 20MM HBGS JELLY IN C.C:1:1.5:3
WOOD WORK - USING BEST QUALITY OF COUNTRY WOOD
FLOORING - FINISH WITH VITRIFIED TILES
ROOFING - COOLING SHEET ROOF

INDEX :	REFERENCE :	
SITE BOUNDARY	SCALE : 1:100	
PROPOSED BUILDING	DATE:	
EXISTING ROAD		

APPLICANT : Mr.G.VAIRAMANI S/o Govindan.

REGISTERED ENGINEER :

M. Navaneethan
Er.M.NAVANEETHAN
B.E.(CIVIL),C.ENGG.(I), A.M.I.E.,
CHARTERED ENGINEER., AM 3054813
REGISTER ENGINEER NO:112/L/S/2024/00002
DTCP REG.ENGINEER NO:RE.III/SVG.11/24
48, 5TH SASTHIRI STREET, VALLALAR NARAG,
SIVAGANGAI-630561, PH.NO:9994920215

