

SPECIFICATIONS:

1. R.C.C. FOOTINGS FOR FOUNDATION IN M20 MIX
2. R.C.C. COLUMNS IN M20 MIX
3. R.C.C. ROOF SLAB AND BEAMS IN M20 MIX
4. 9" BRICK WORK IN CM 2:5 IN SUPER STRUCTURE
5. COUNTRY WOOD DOORS WITH FLUSH SHUTTERS
6. COUNTRY WOOD GLAZED WINDOWS
7. INTERNAL PLASTERING IN CM 1:3
8. EXTERNAL PLASTERING IN CM 2:5
9. WEATHERING COURSE IN BRICK JELLY LIVE CONCRETE 2:3 MIX
10. WEATHERING TILES IN 9"x9" BURNT CLAY TILES IN LIND IN 1:3 MIX

AREA STATEMENT	SQ.FT	SQ.MT
PLOT AREA (AS PER DOCUMENT)	4009.77	372.52
PLOT AREA (AS PER PATTA)	4009.77	372.52
PLOT AREA (AS PER SITE)	4009.77	372.52
EXT. GROUND FLOOR AREA	1080.35	98.51
P.R.O. FIRST FLOOR AREA	425.06	39.49
OPEN SPACE GROUND FLOOR	2949.42	274.01
OPEN SPACE FIRST FLOOR	3584.71	333.03

FSI AREA 0.10

PLOT COVERAGE : 30.60%
FLOOR SPACE INDEX : 0.10

JOINERY DETAILS:

DESCRIPTION	IN METER
M/D MAIN DOOR	1.22X2.13
D DOOR	1.00X2.13
D1 TOILET DOOR	0.91X2.13
W WINDOW	1.52X1.52
V VENTILATOR	0.96X0.76

COLOUR INDEX

PROPOSED BUILDING	
EXISTING ROAD	
BOUNDARY LINE	
DEMOLITION	

REGISTERED ENGINEER


Er. A. SHEIK DAWOOD
REGISTERED PROFESSIONAL
No. 8, Market Street, Devakottai
Devakottai (Tk.), Sivagangai-630 710

OWNER


OFFICE USE

DETAILED PLAN SHOWING THE PROPOSED CONSTRUCTION ADDITIONAL FIRST FLOOR RESIDENTIAL BUILDING
NEW SURVEY NO : 258/12, NEW PATTA NO : 253, KANATHANKADU VILLAGE, SHANMUGANATHAPURAM PANCHAYAT, MELASEMPONMAI GROUP,
DEVAKOTTA TALUK, SIVAGANGAI DISTRICT
NAME OF THE OWNER : THIRUM.S.WILLIAM JESURAJ


SCALE : 1:100

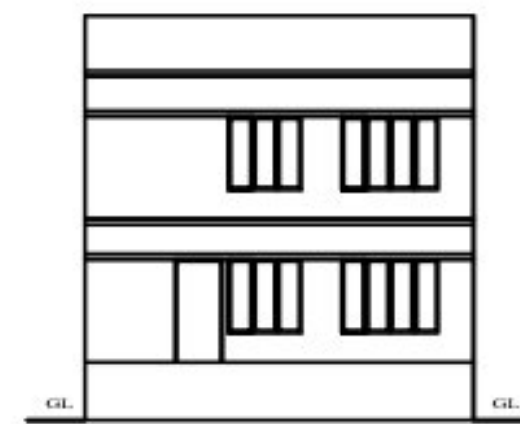


FRONT ELEVATION

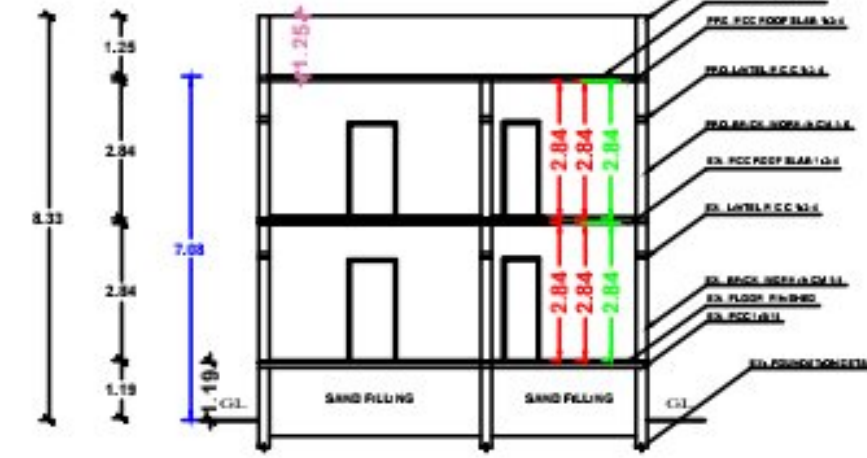

SECTION ON "A B"

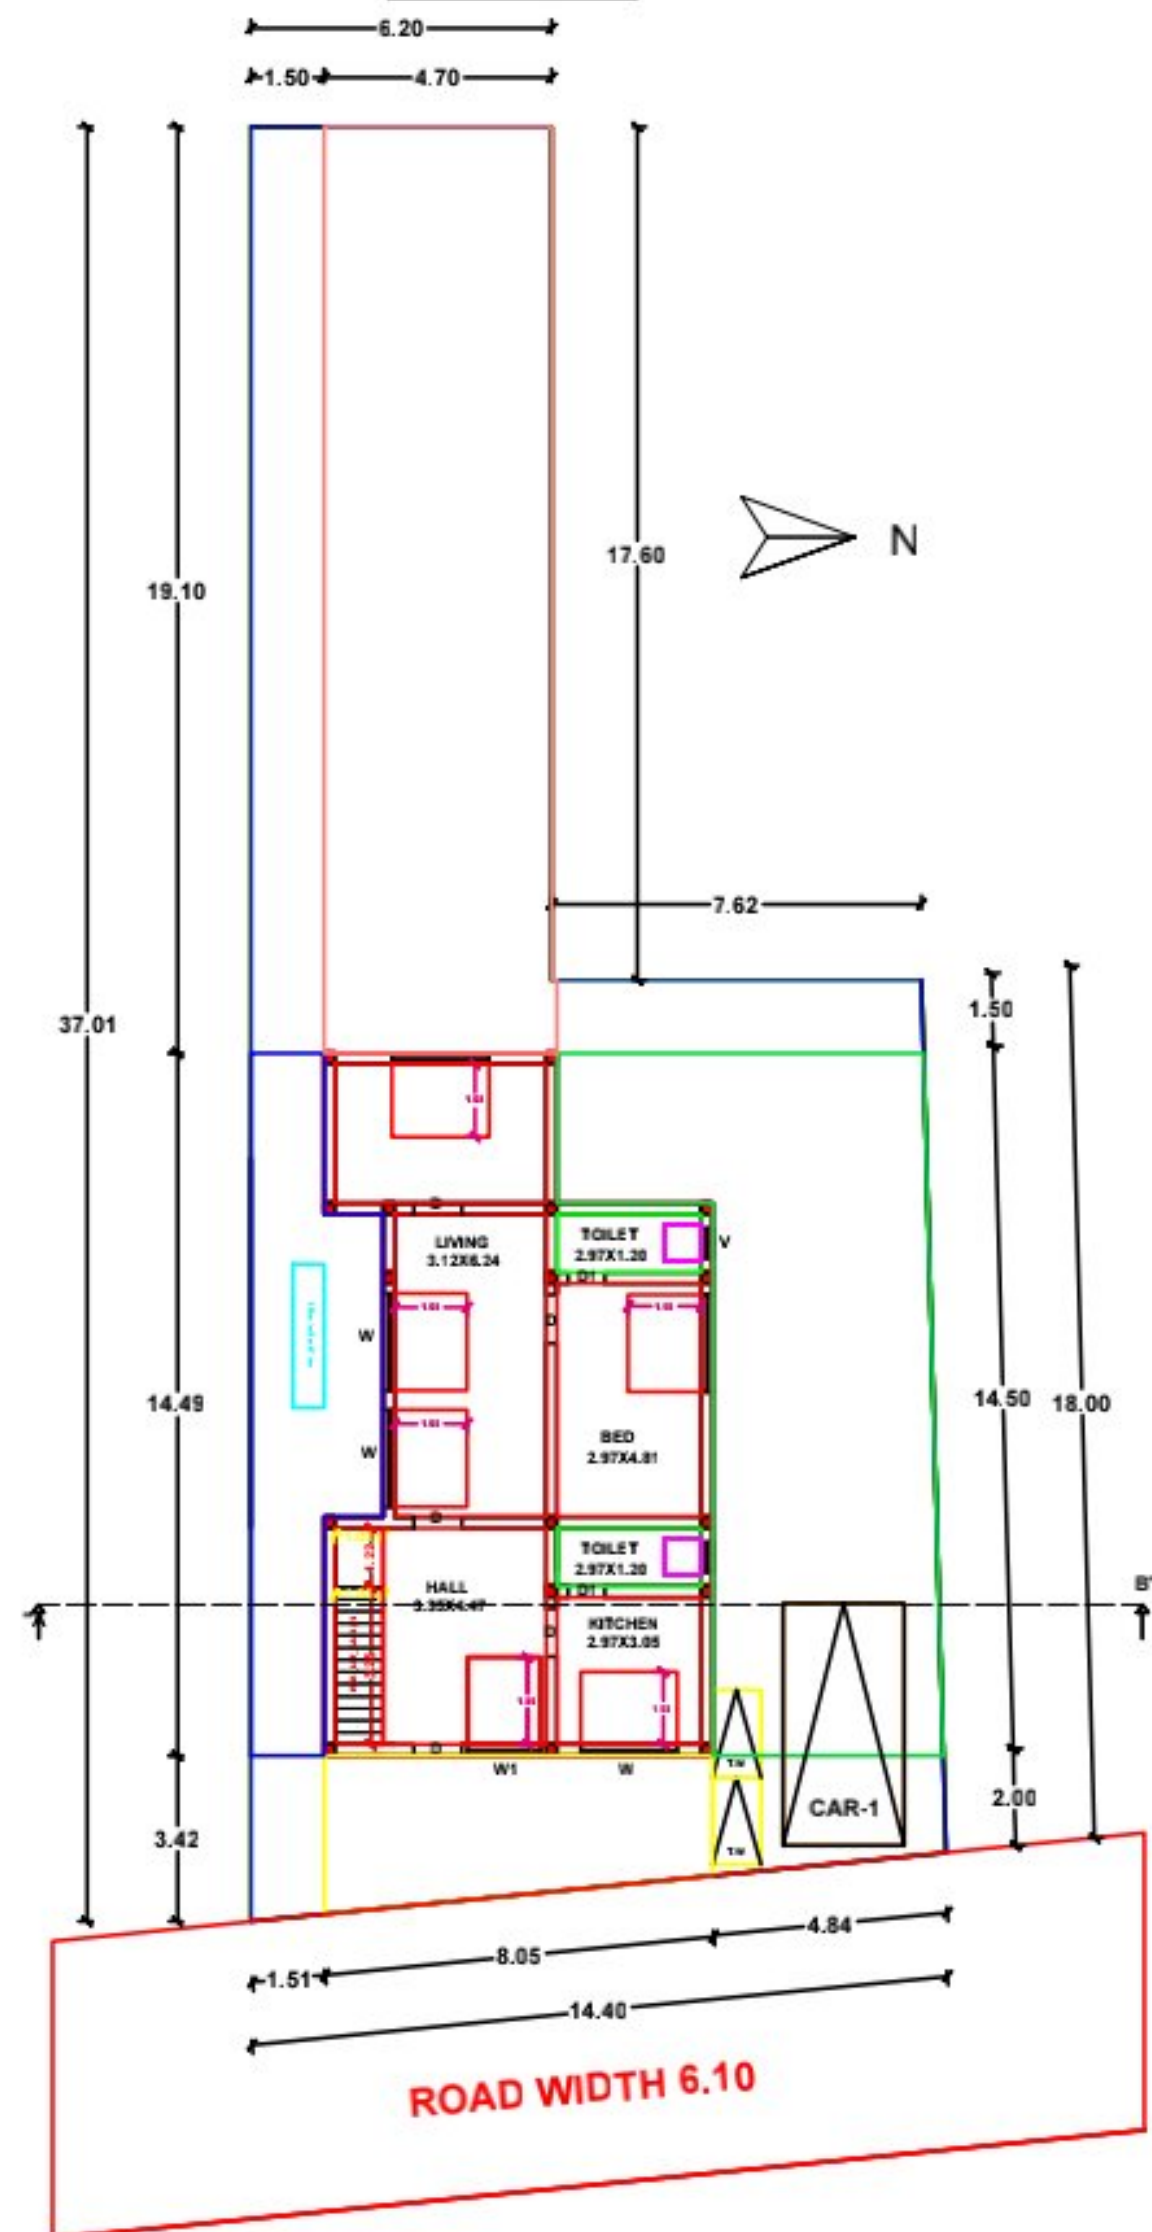

EXT. GROUND FLOOR PLAN

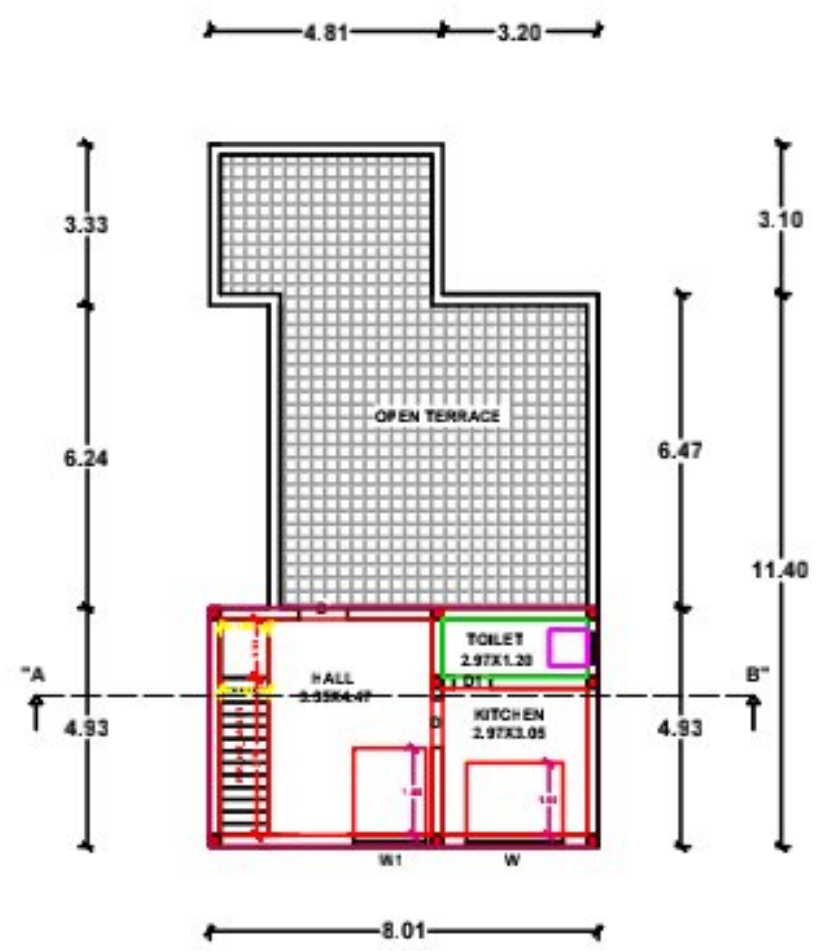


PRO. GROUND FLOOR PLAN




S.AROCKIASAMY.
P.SAVARIMUTHU
A.SEBASTHIYAMMAL
PUNJAIS

KEY PLAN
SCALE : NTS.

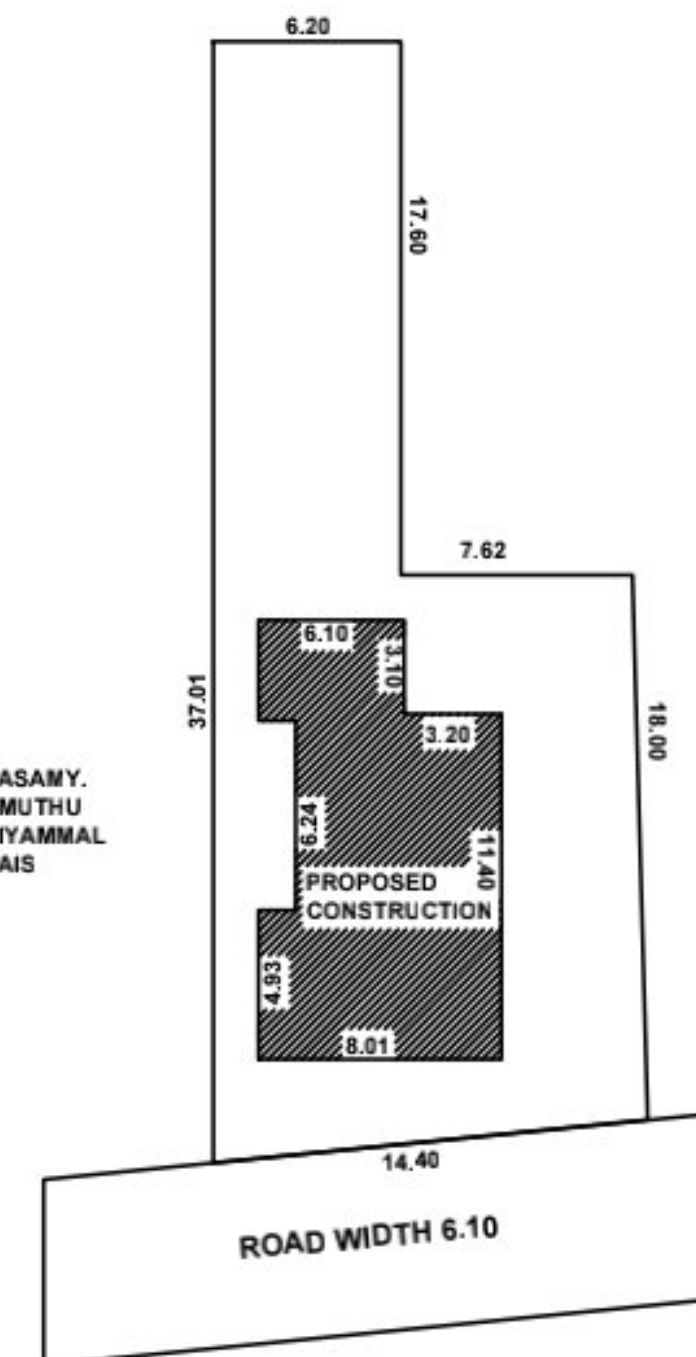

S.AROCKIASAMY.
P.SAVARIMUTHU
A.SEBASTHIYAMMAL
PUNJAIS


S.AROCKIASAMY.
P.SAVARIMUTHU
A.SEBASTHIYAMMAL
PUNJAIS

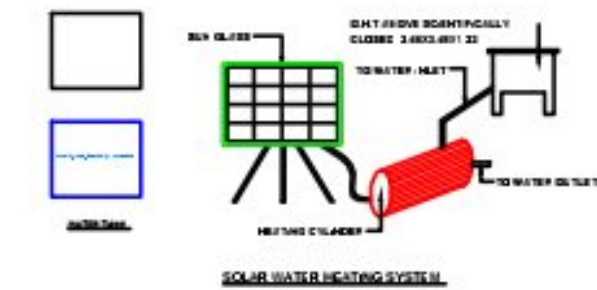

SOLAR WATER HEATING SYSTEM



RAIN WATER STORAGE

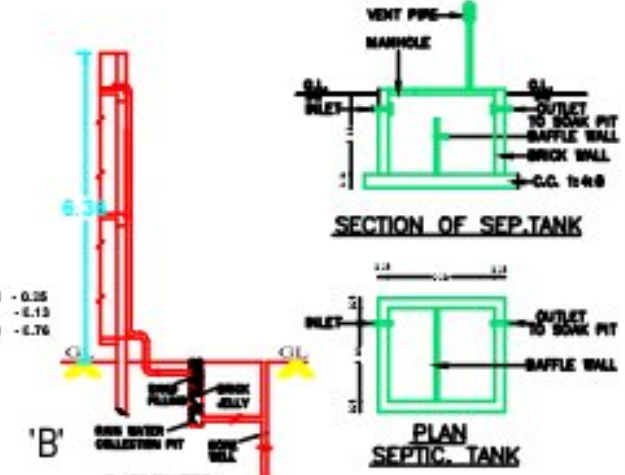


SECTION OF SEPTIC TANK



RAIN WATER HARVESTING SYSTEM



PERCOLATION PIT

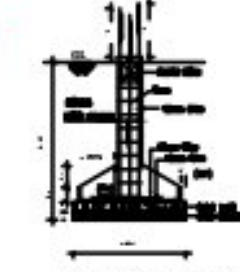

FOUNDATION DETAILS

SCALE : 1:50

