

PLAN SHOWING PROPOSED ADDITIONAL CONSTRUCTION OF R.C.C FIRST FLOOR RESIDENTIAL BUILDING IN EXISTING GROUND FLOOR

BUILDING IN S No: 159/28, PLOT No:47 AT SOMANATHAMANGALAM GROUP, KALAIYARKOVIL VILLAGE & PANCHAYAT, KALAIYARKOVIL TALUKA,


KALAIYARKOVIL UNION,SIVAGANGAI DISTRICT.

all dimensions are in 'metres'


Owner Name: Mr.SEKAR, S/O GANDHI

(scale 1 : 100)


N

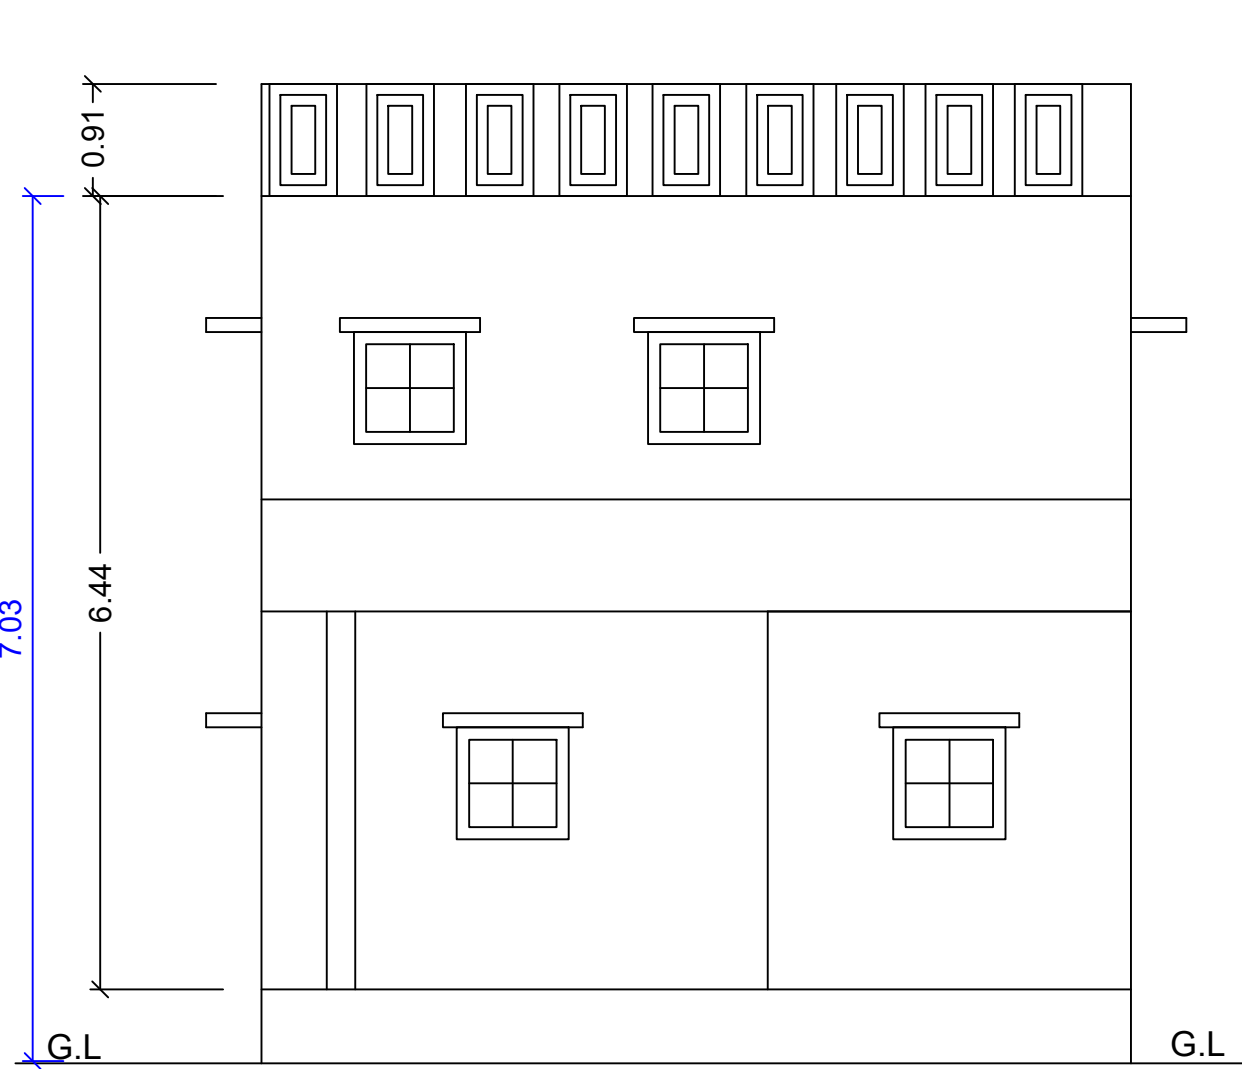


ELEVATION

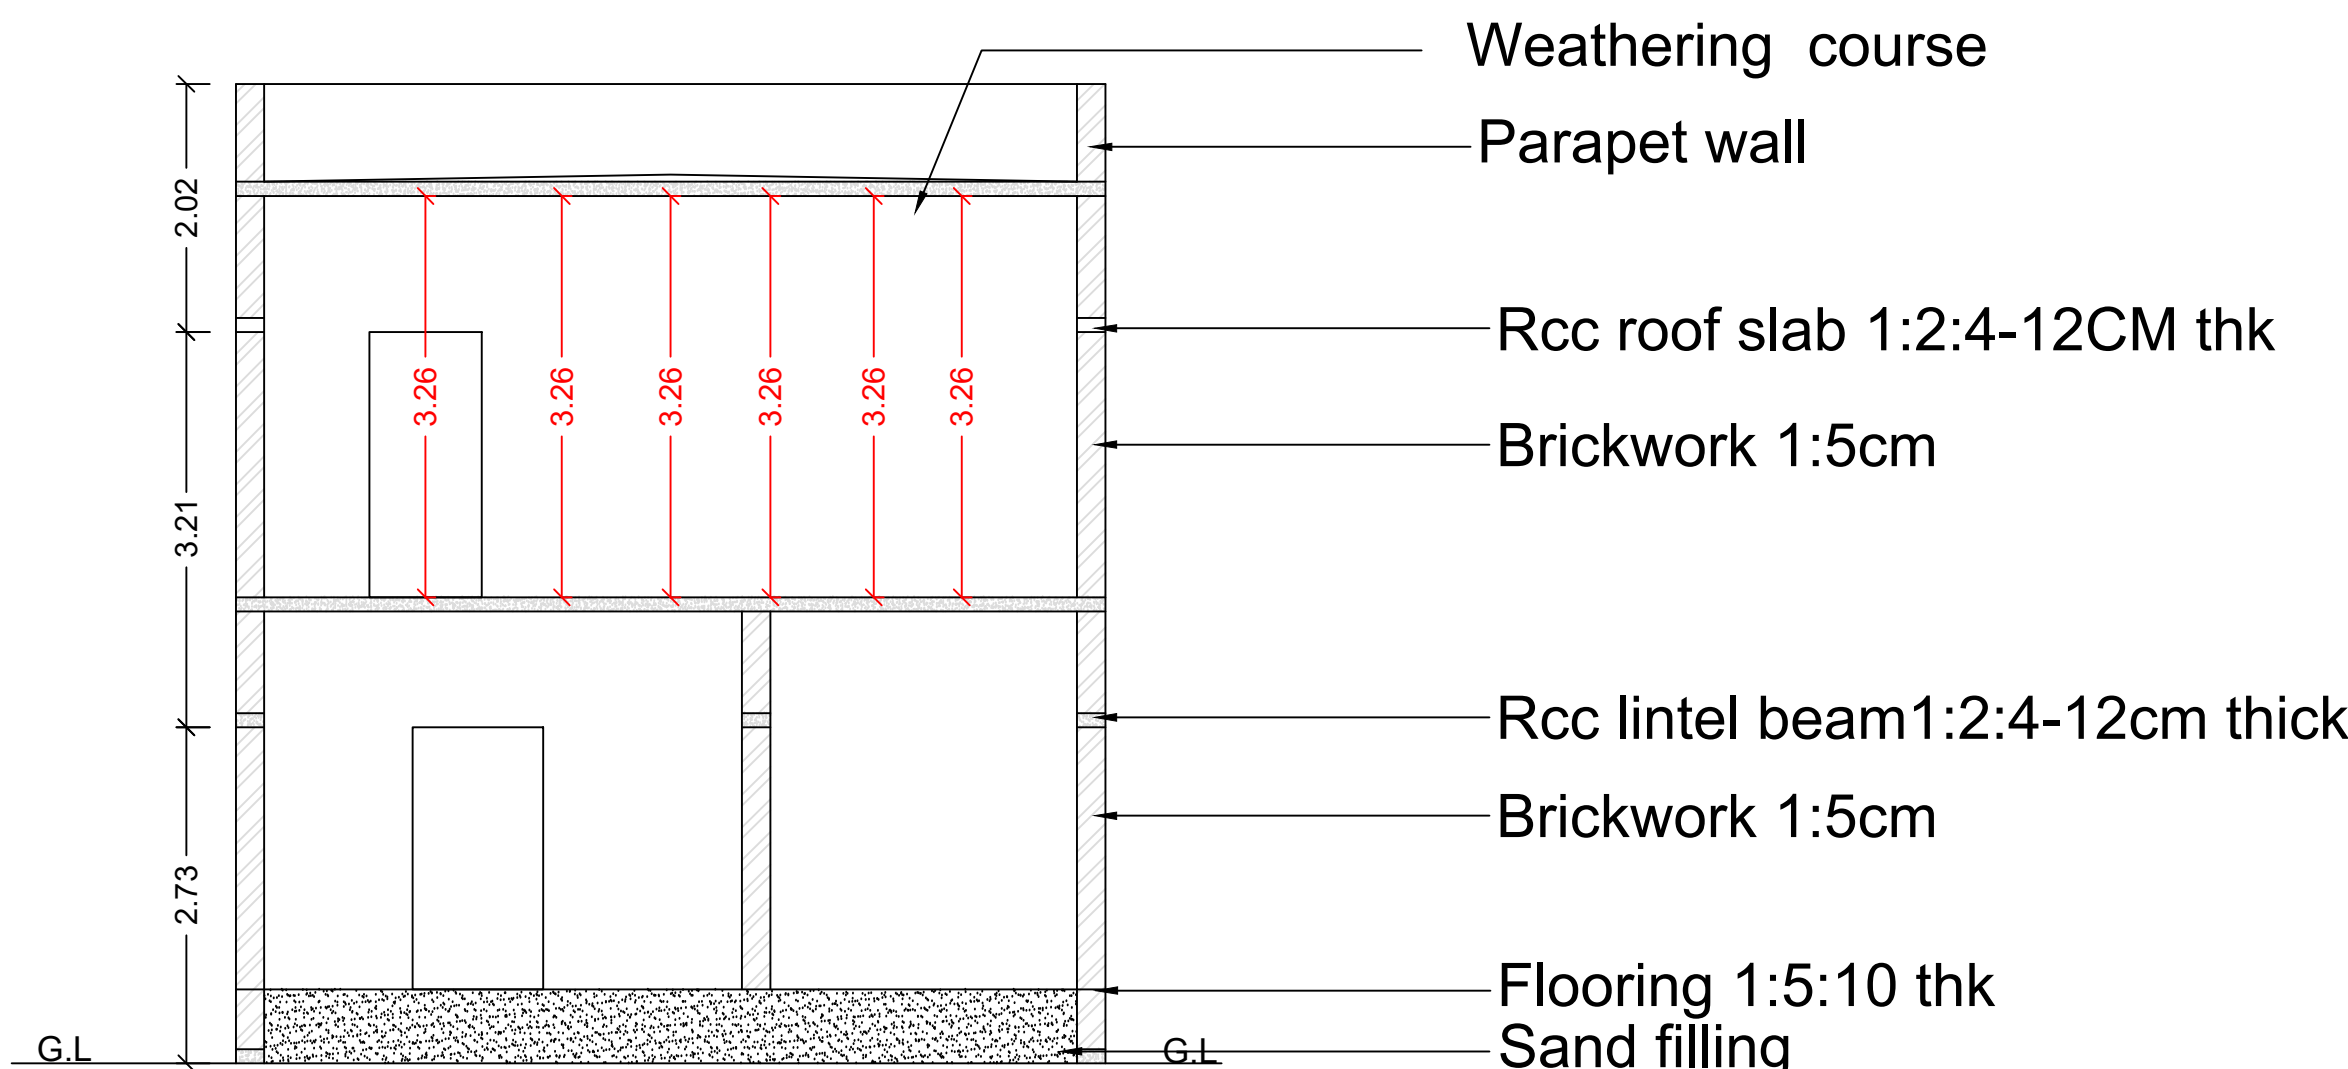


SECTION - AA

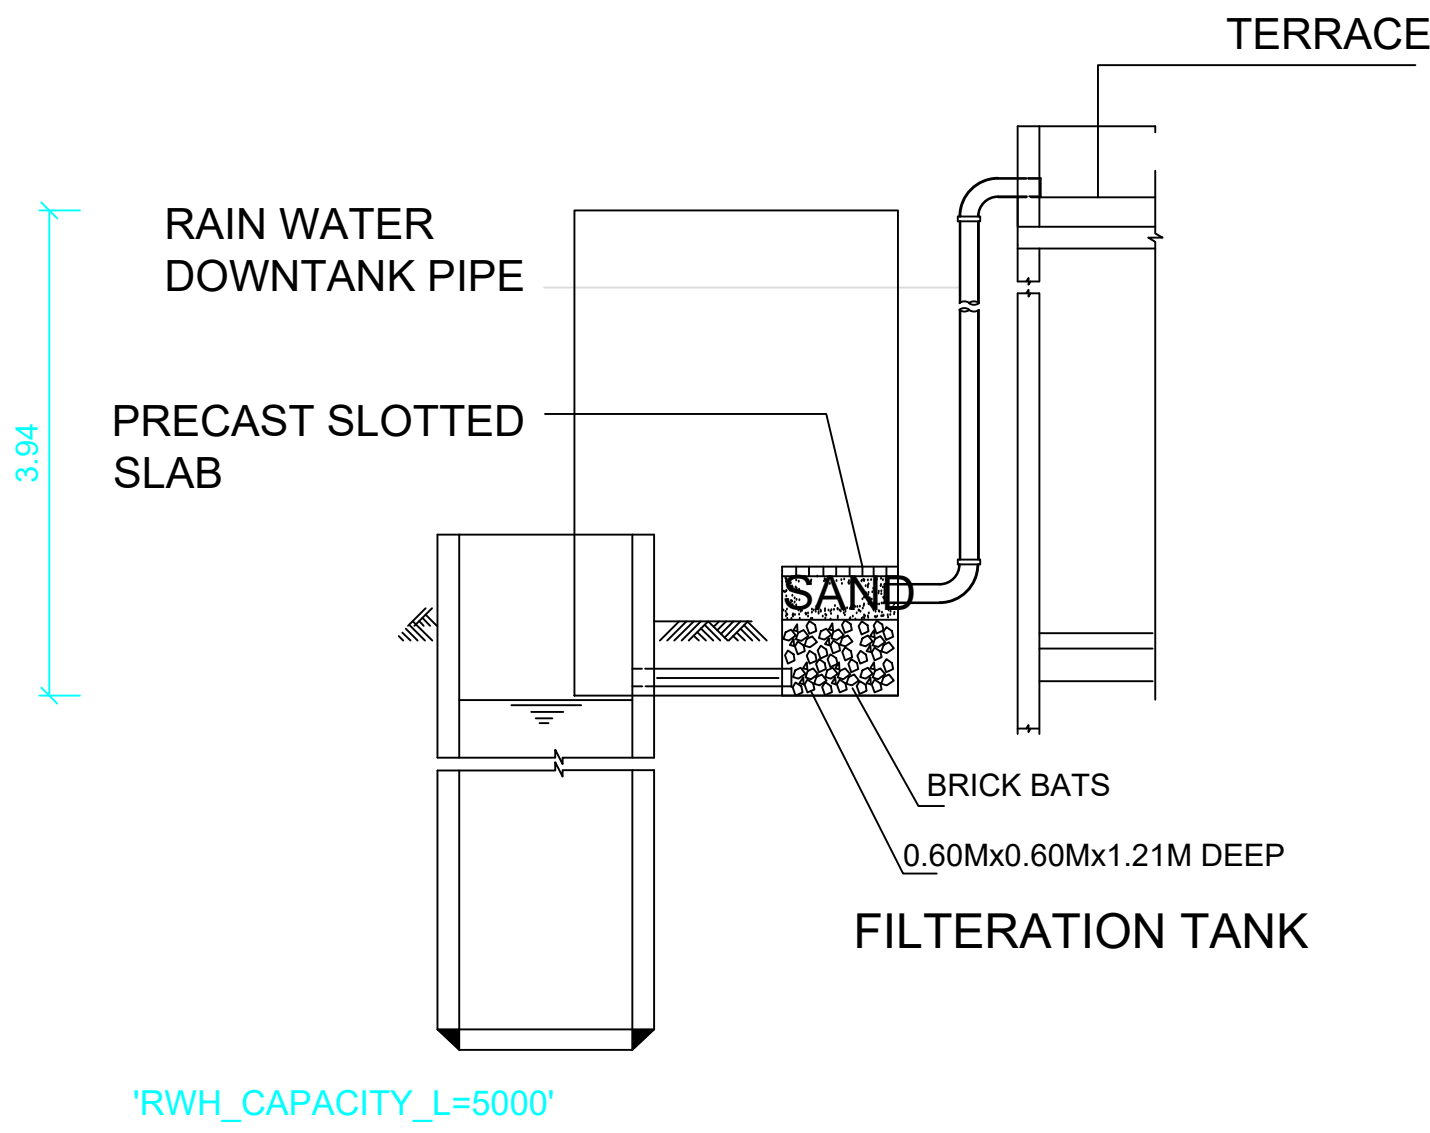

RAIN WATER HARVESTING SYSTEM

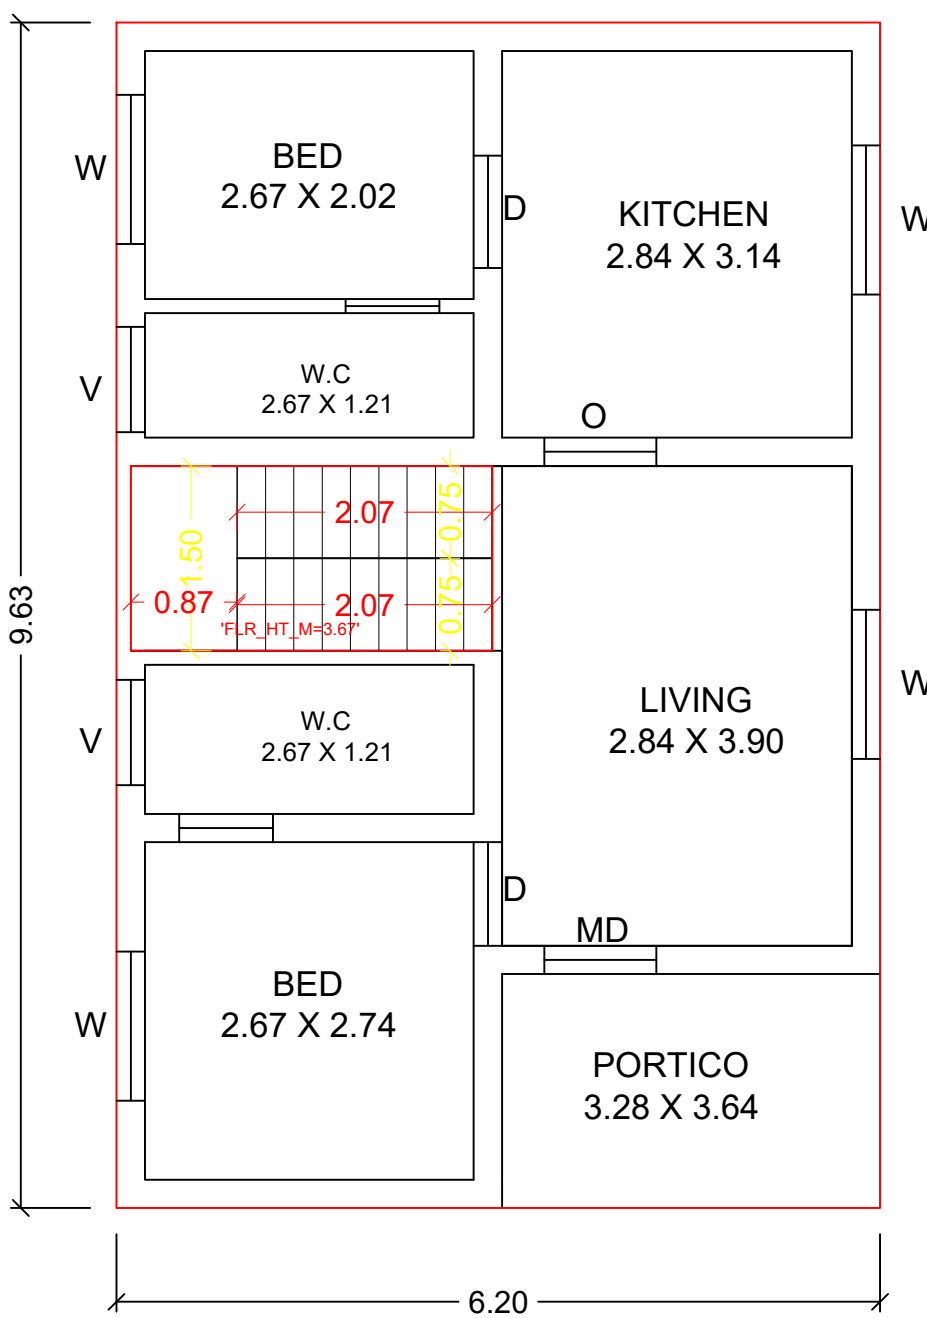


EXISTING GROUND FLOOR PLAN

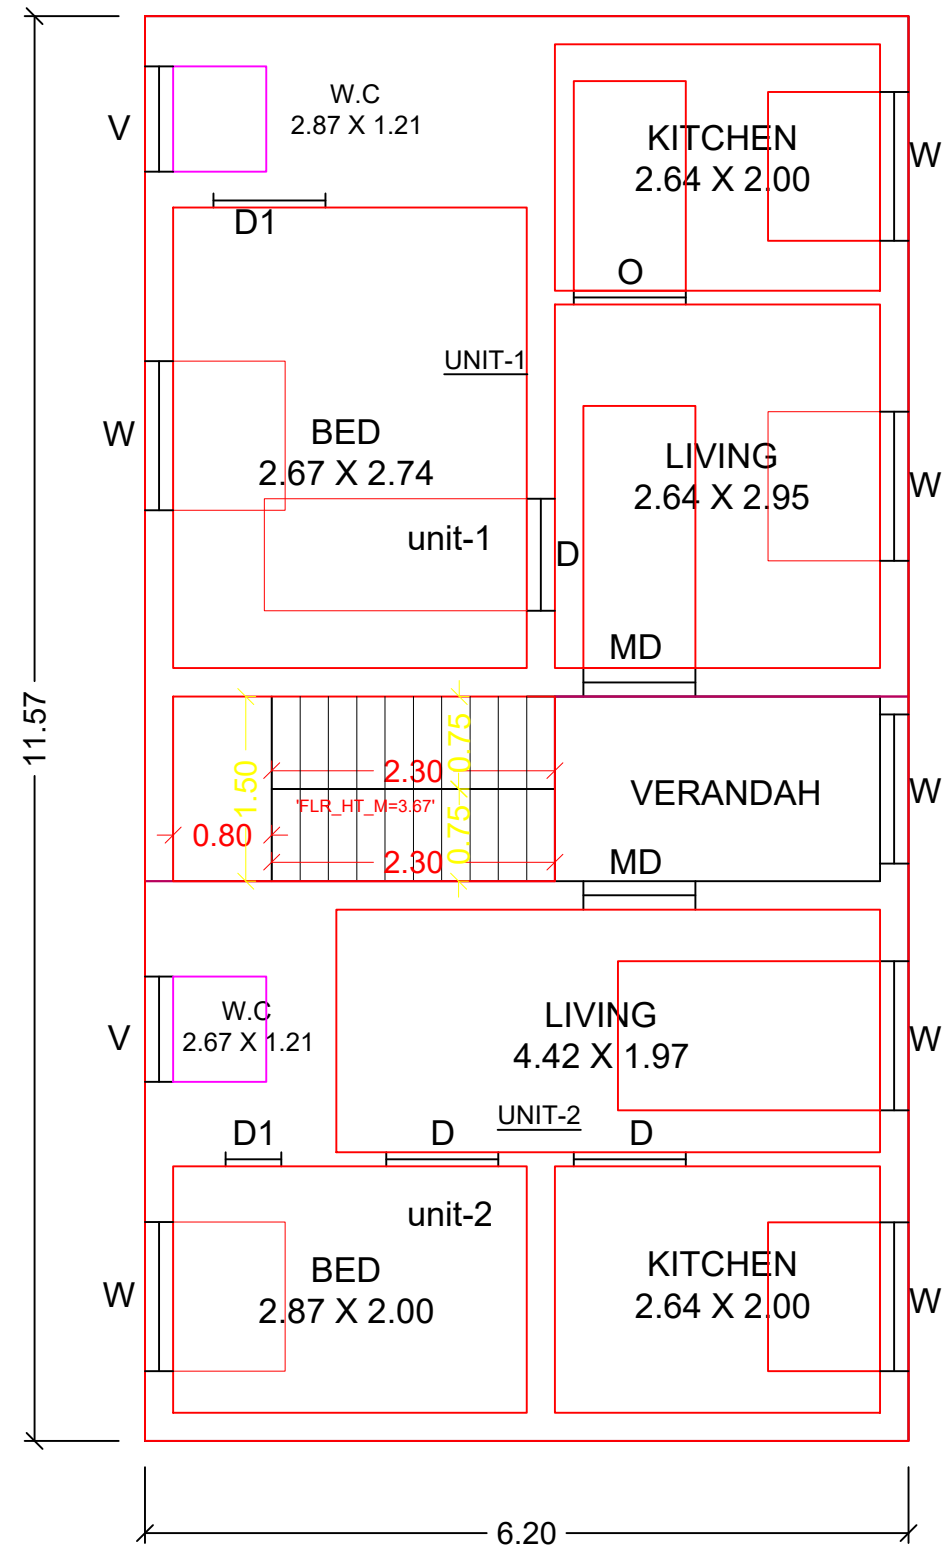


PROPOSED FIRST FLOOR PLAN


SOLAR PANEL FOR HEATING SYSTEM

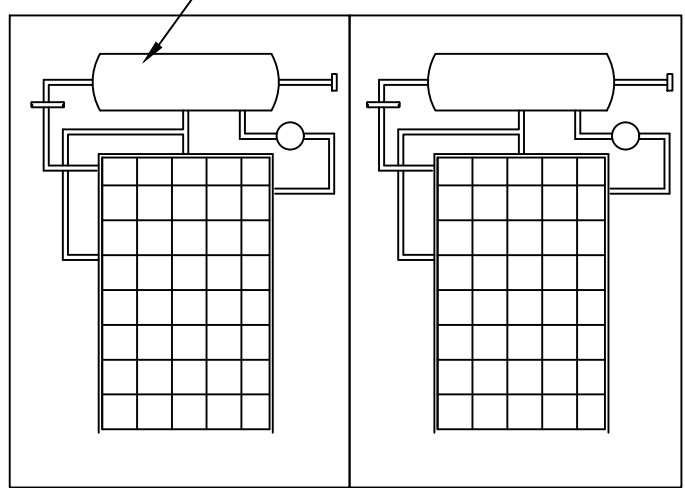


SOLAR HAETING SYSYTEM

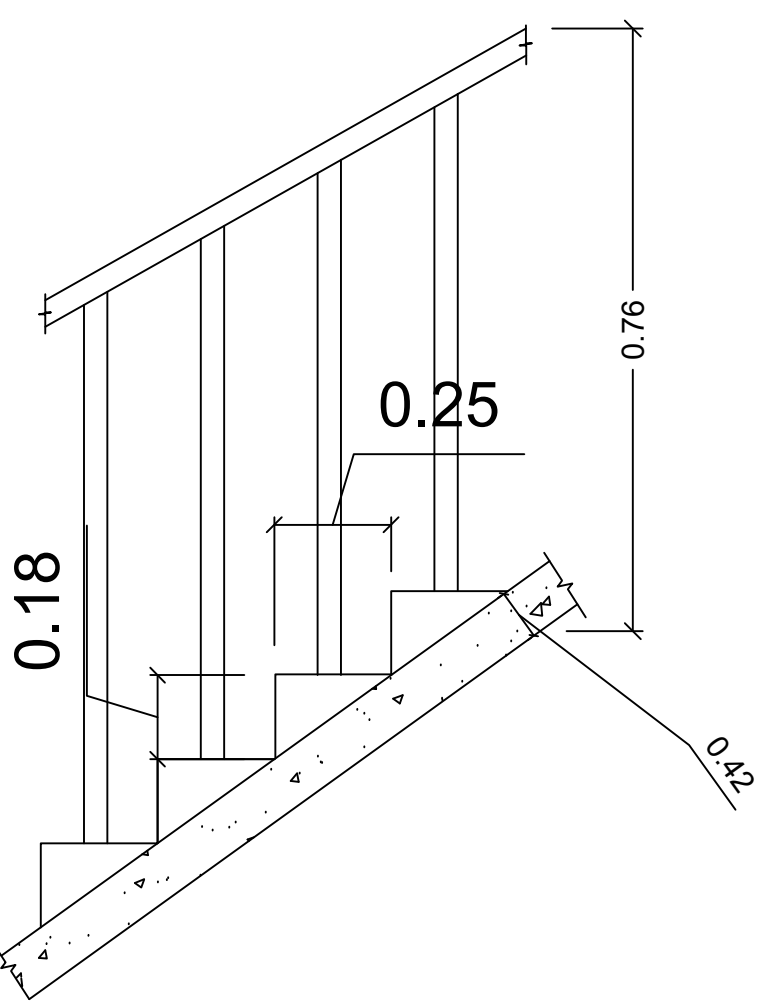


SECTION OF STAIRCASE

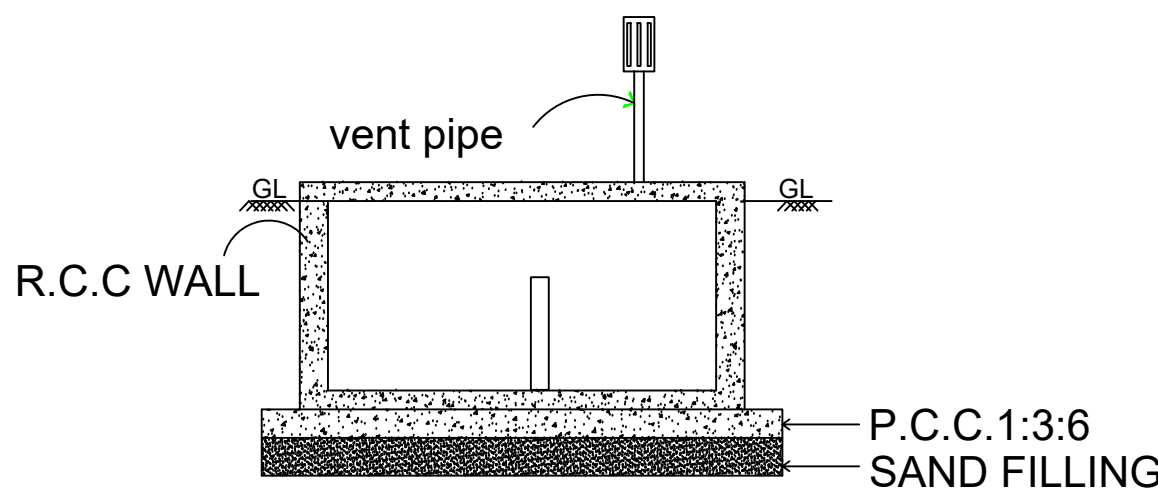


SECTION ON DD

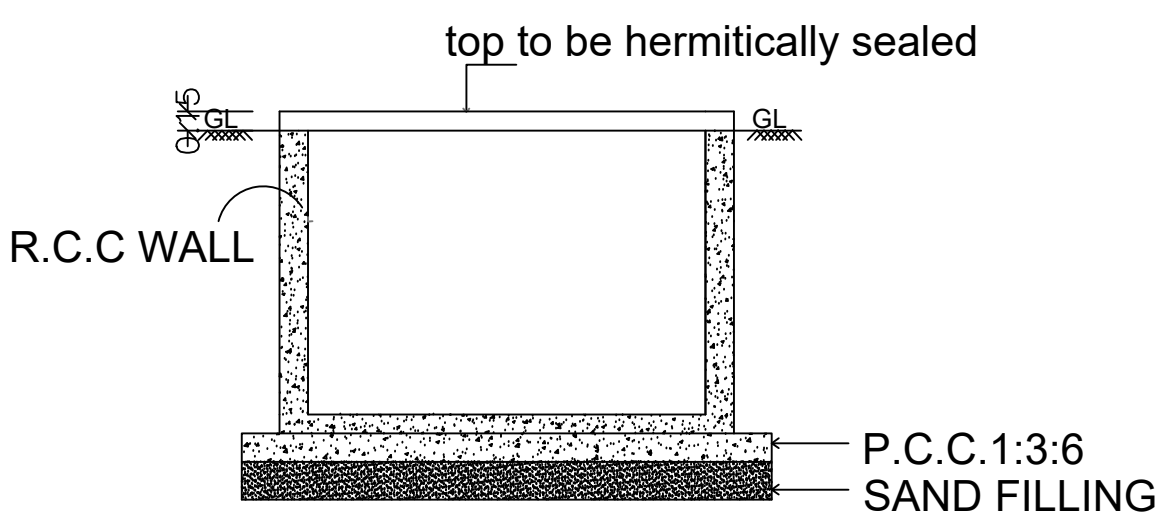


SECTION ON BB

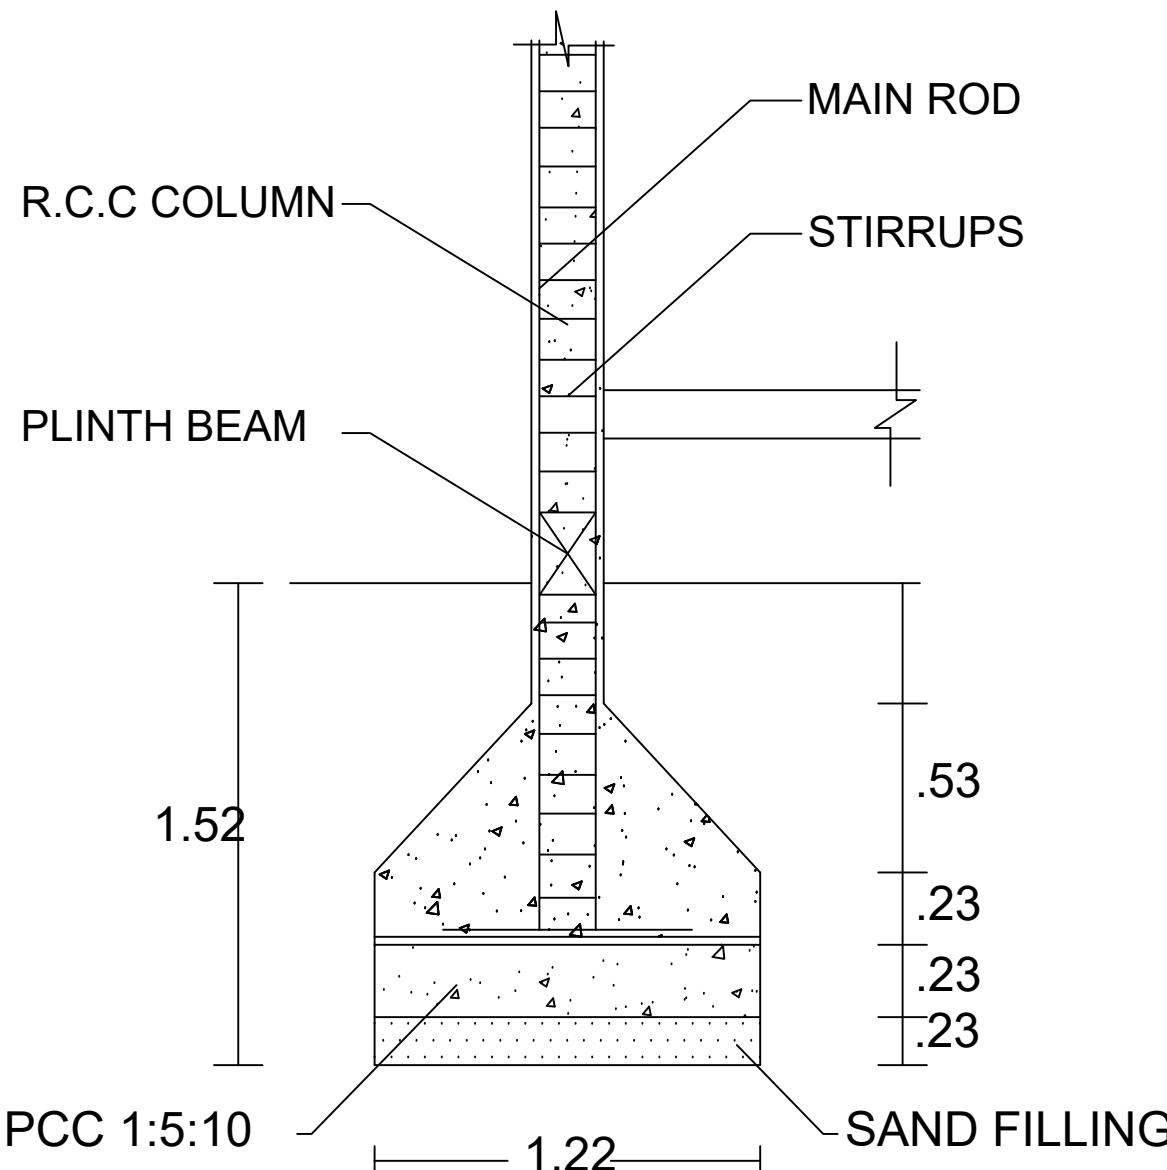


COLUMN DETAILS

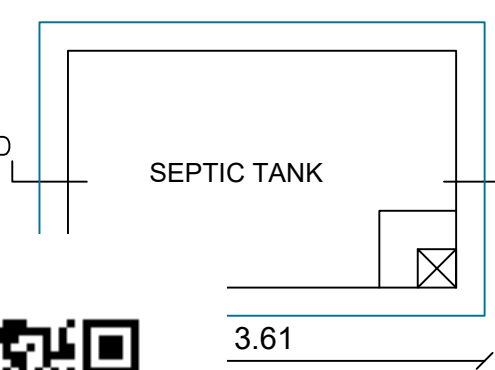

SEPTIC TANK

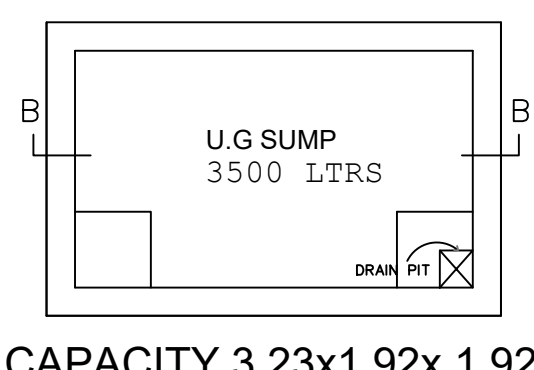

PLAN OF SUMP

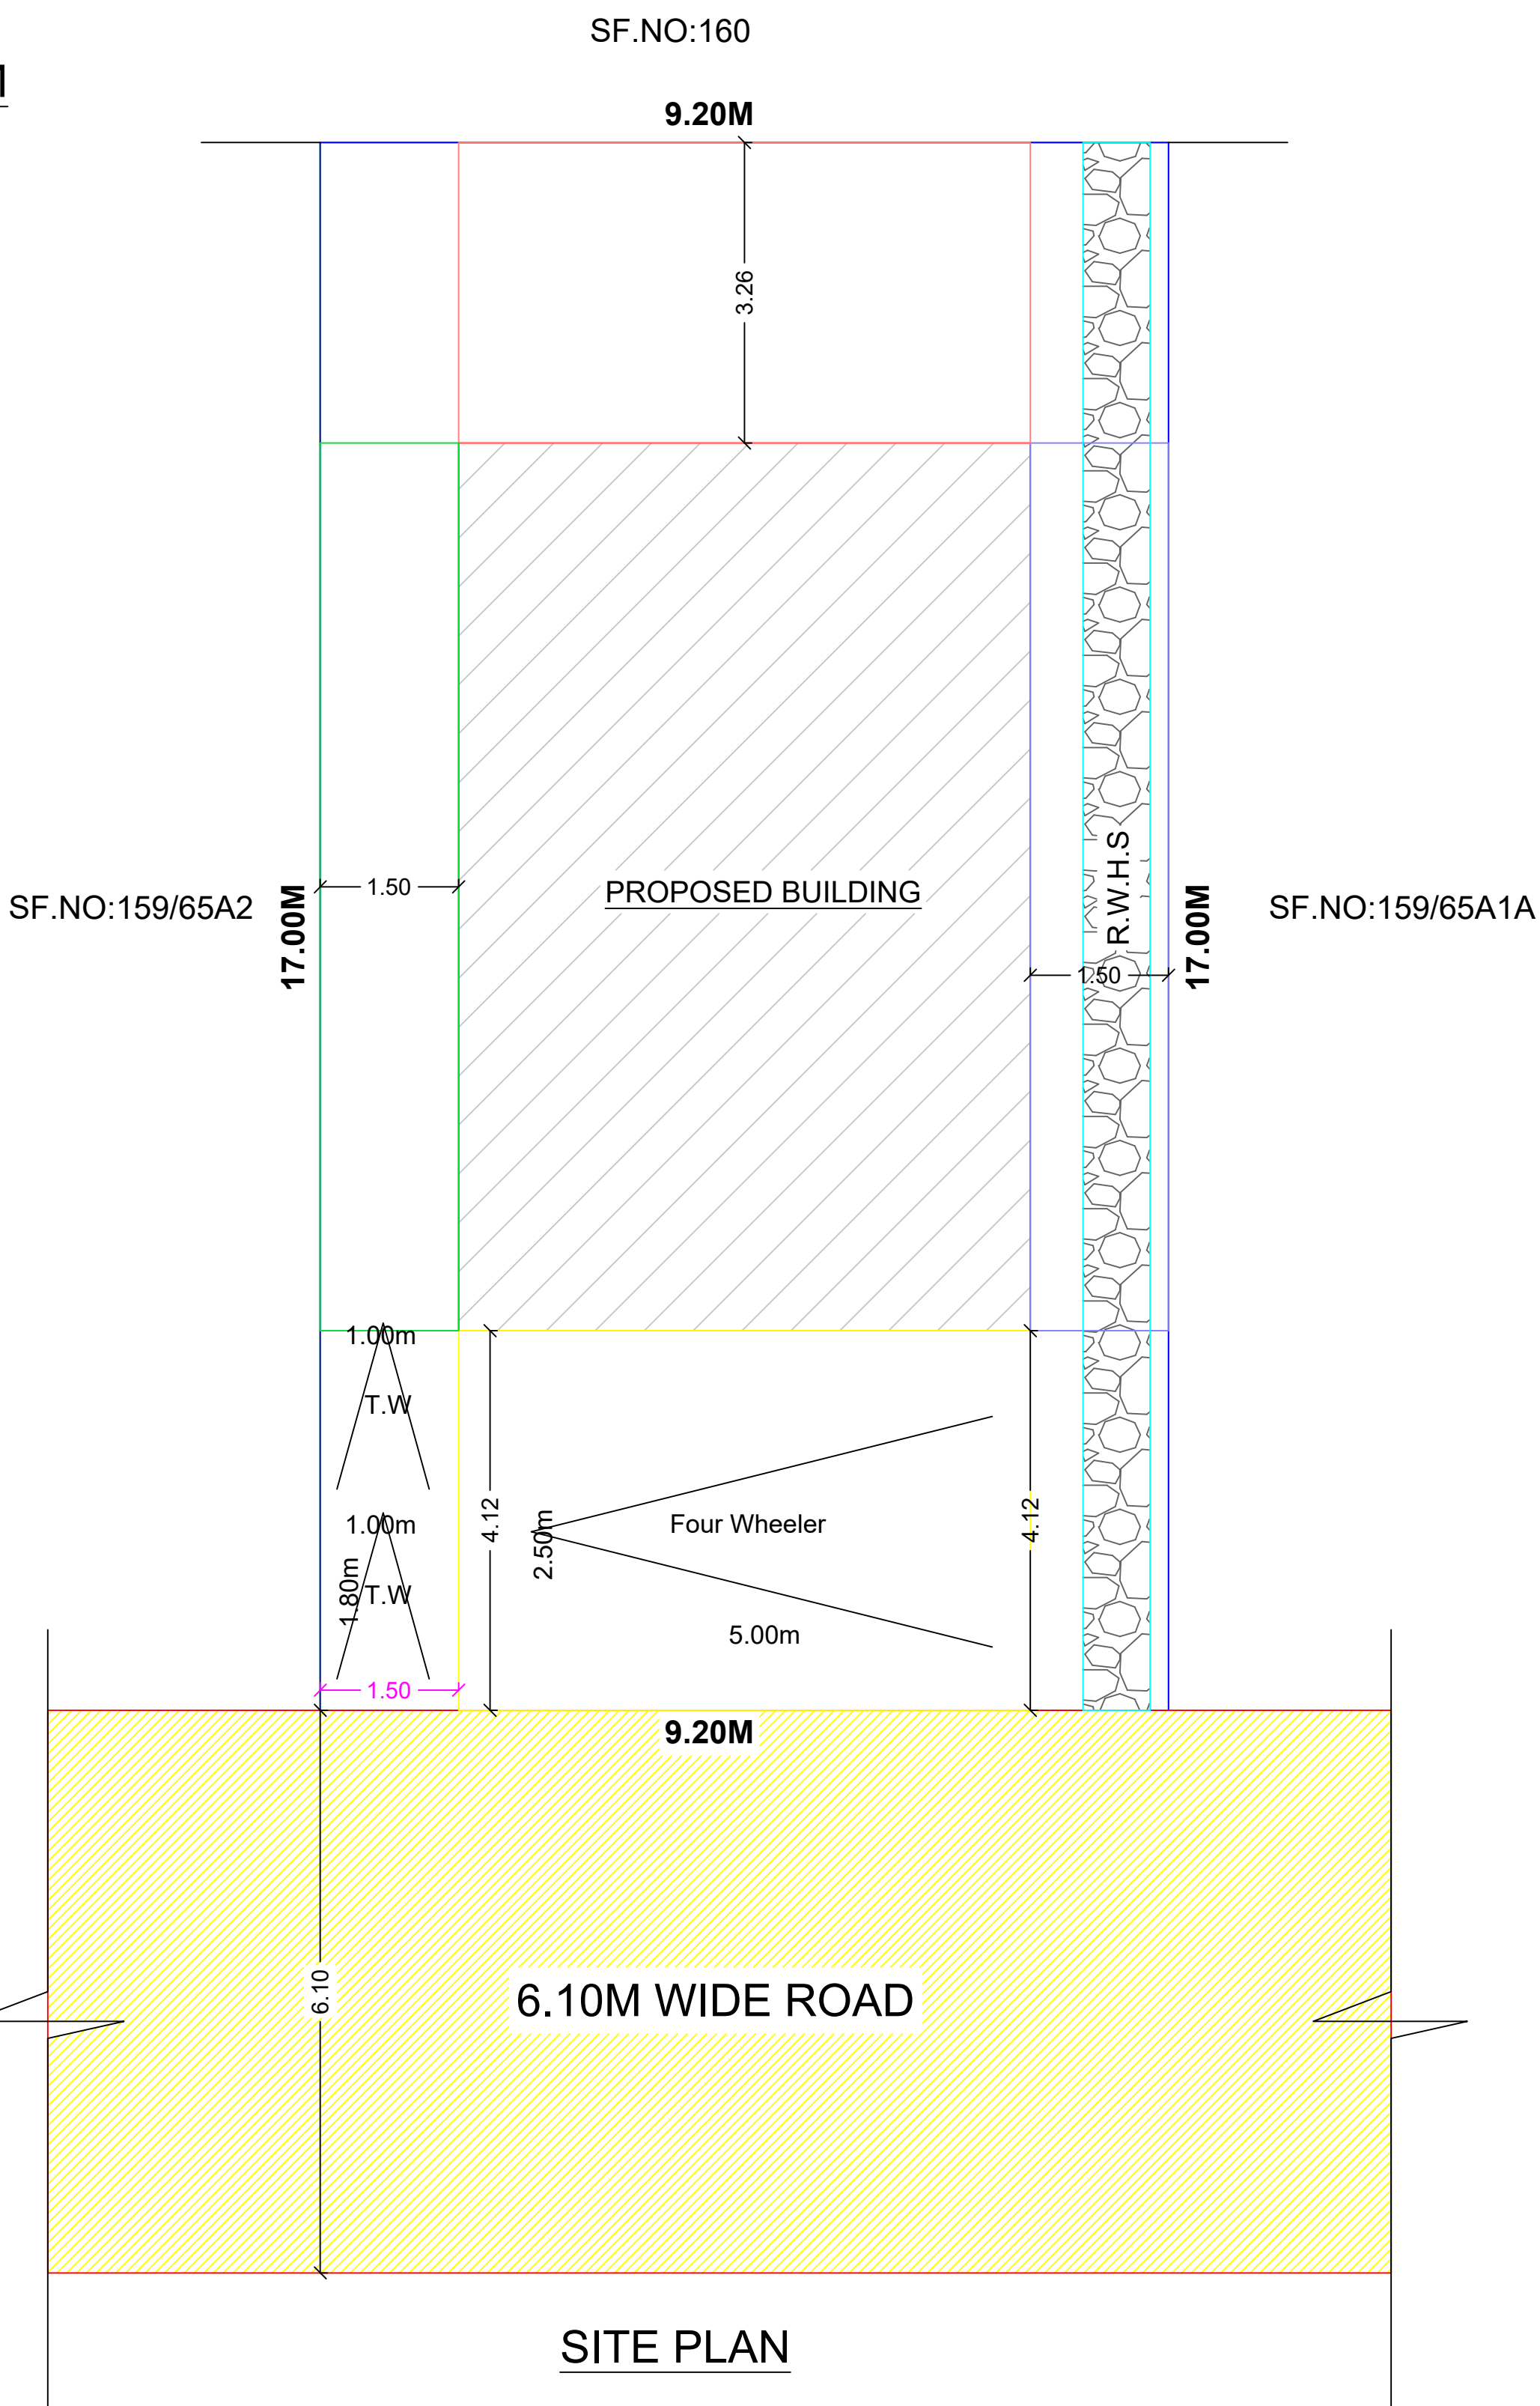

SITE PLAN

- 1.WASTE WATER FROM KITCHEN AND WASH WILL BE RECHARGED IN R.W.H AS PER BUILDING RULE NO.17A
- 2.'U' TRAP WILL BE PROVIDED IN ALL THE OUTLETS
- 3.ALL SEWAGE LINE TO BE CONNECTED TO THE EXG UGS

Reference	Meter
MD - MAIN DOOR	1.07 X 2.13
D - DOOR	1.00 X 2.13
D1 - DOOR	0.76 X 2.13
W1 - WINDOW	1.22 X 1.37
V - VENTILATOR	0.90 X 0.60

Applicant:

G. B. Srin

Dr.A.Ramakrishnan,M.E.,P.hD.,M.I.E.,D.F.S.,
(Structural and Geo-Tech Consultant),
Reg.SE- DTCP/SVG/33/2024,
No.2089, idhal complex, Mullikundu,
Devakottai - 630 302
Phone: +91 99444 05248,
Email : idhalgroups@gmail.com

AREA DETAILS		SQ.M	SQ.FT
Total Site Area (as per TSLR)		160.00	1722.24
Total Site Area (as per document)		160.00	1722.24
Total. Ex. Ground Floor		59.67	642.28
Total. Pro. First Floor	Unit-1	39.25	422.49
	Unit-2	32.48	349.61
Balance area		100.33	1079.96
FSI AREA	71.73 sq.m	PLOT COVERAGE 0.44%	
NON-FSI AREA	-		

