




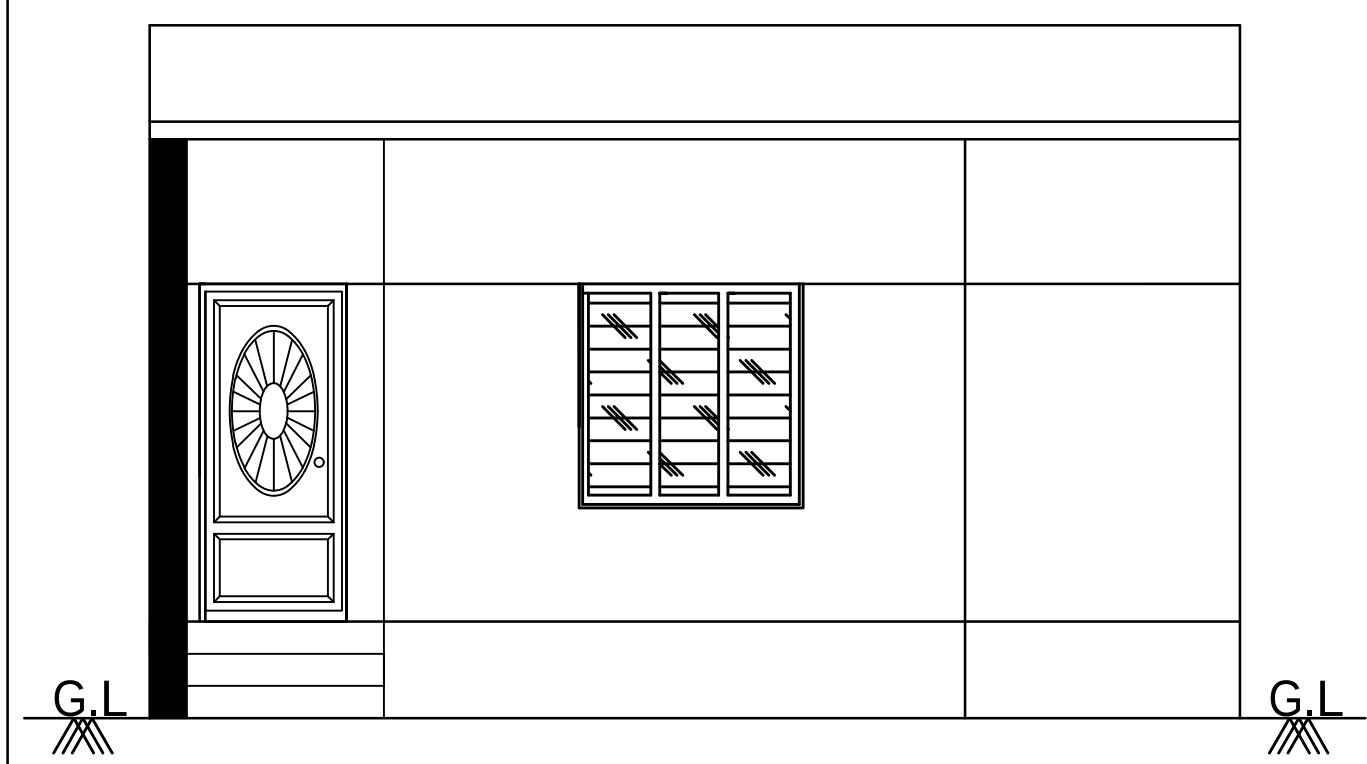


ELEVATION

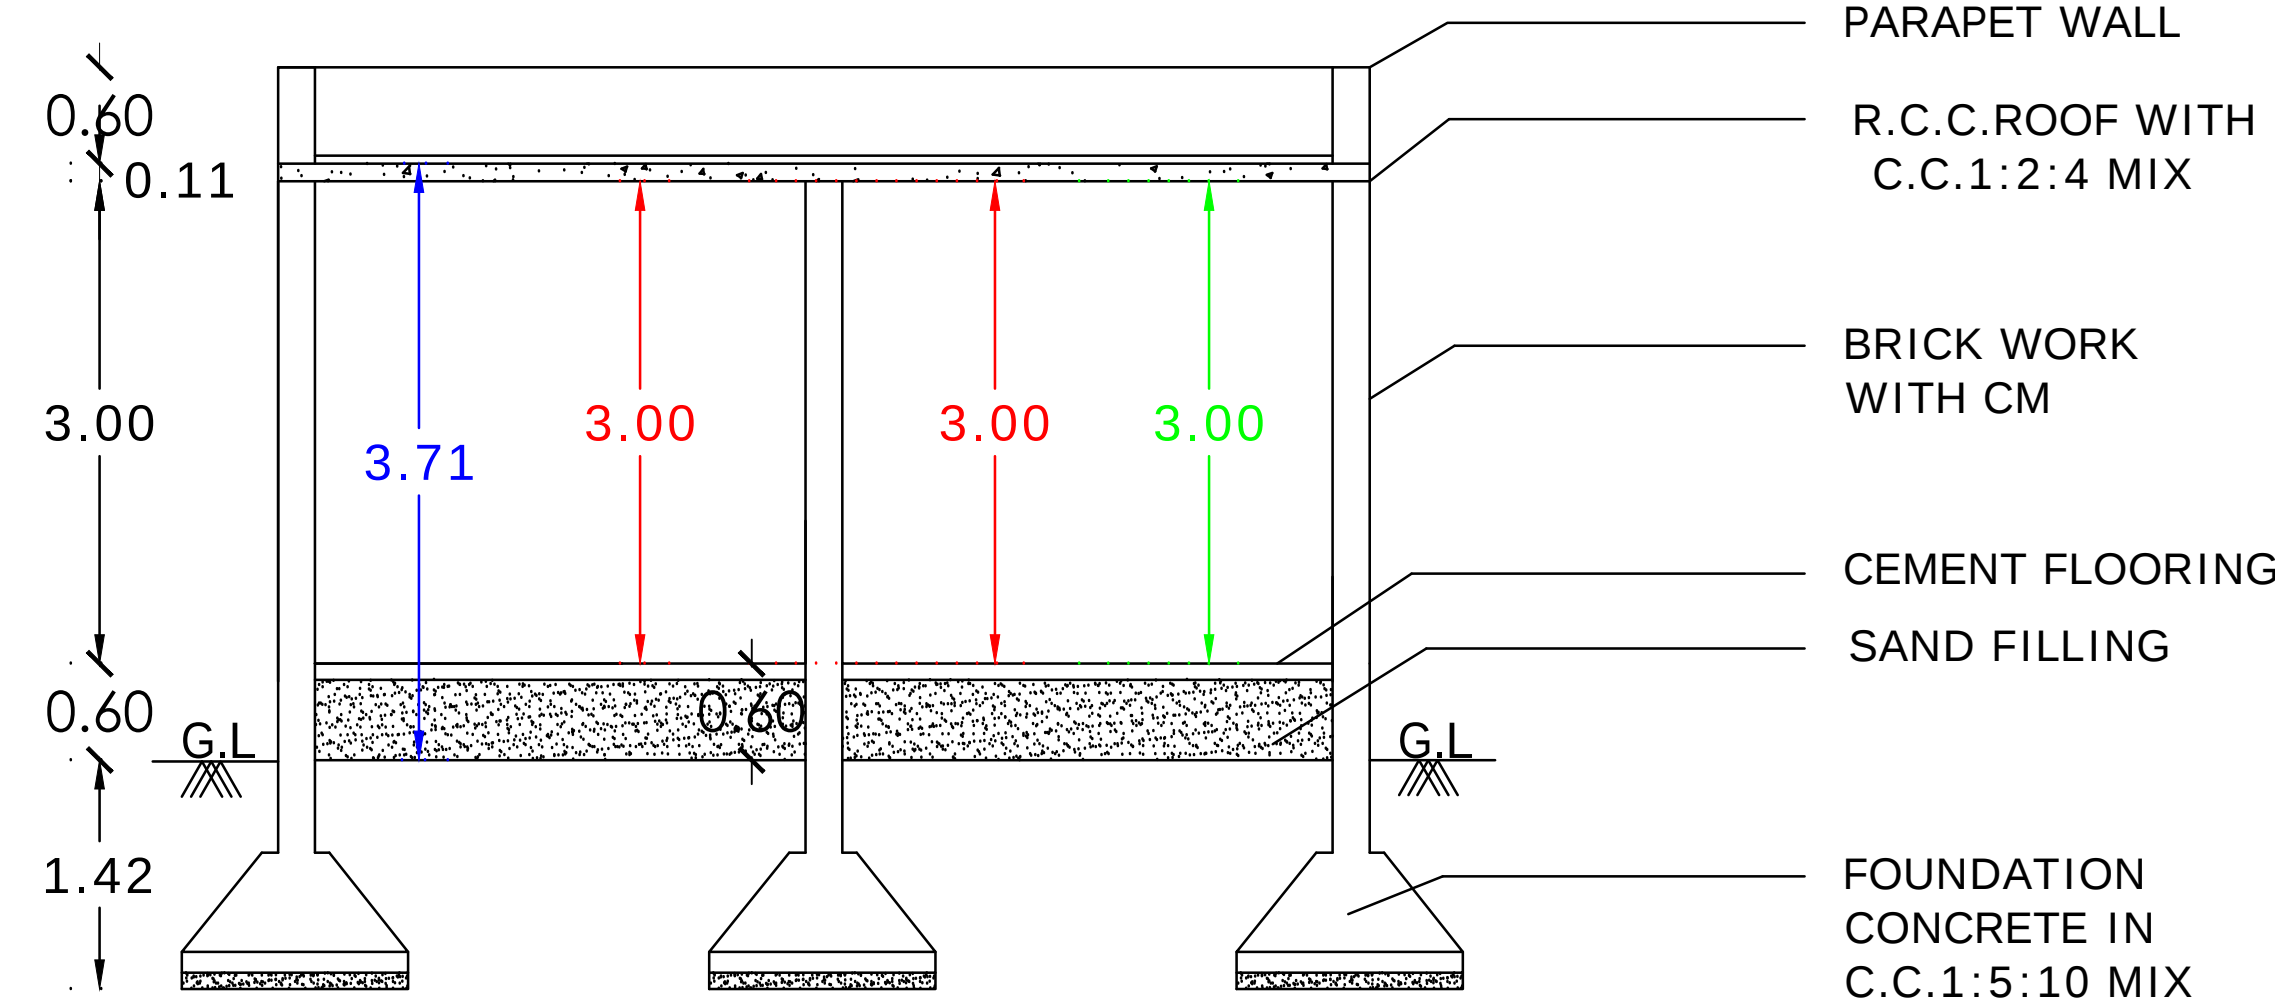


SECTION ON "AB"

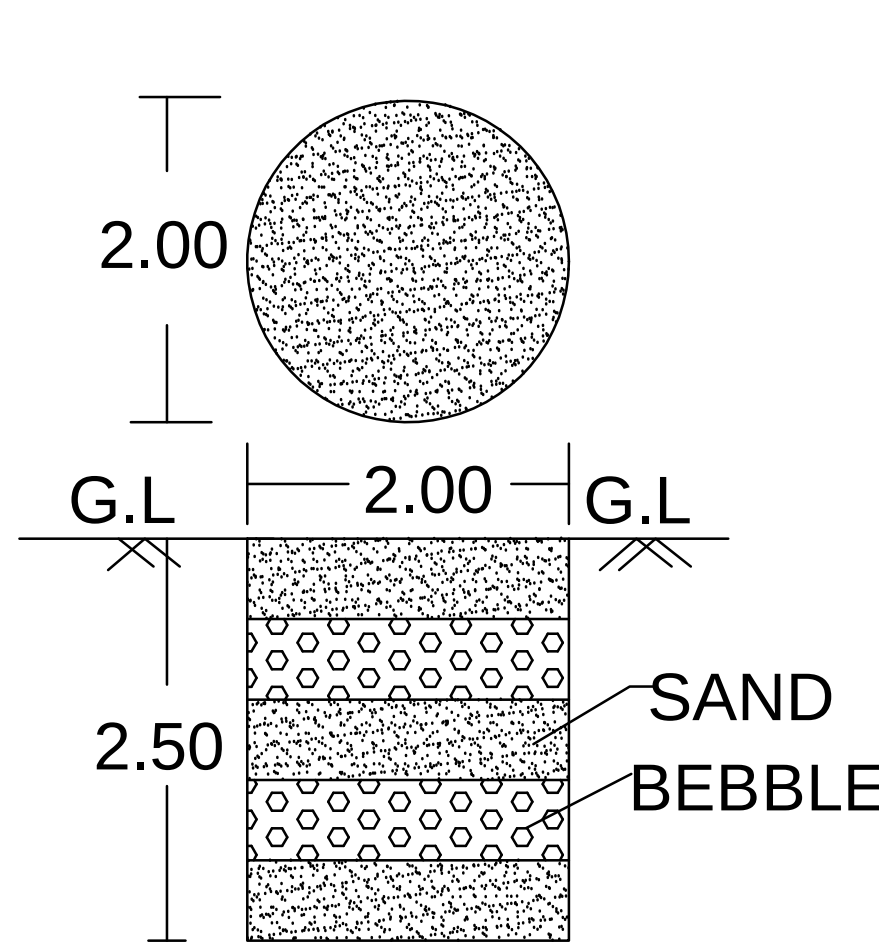


RAIN WATER
HARVESTING

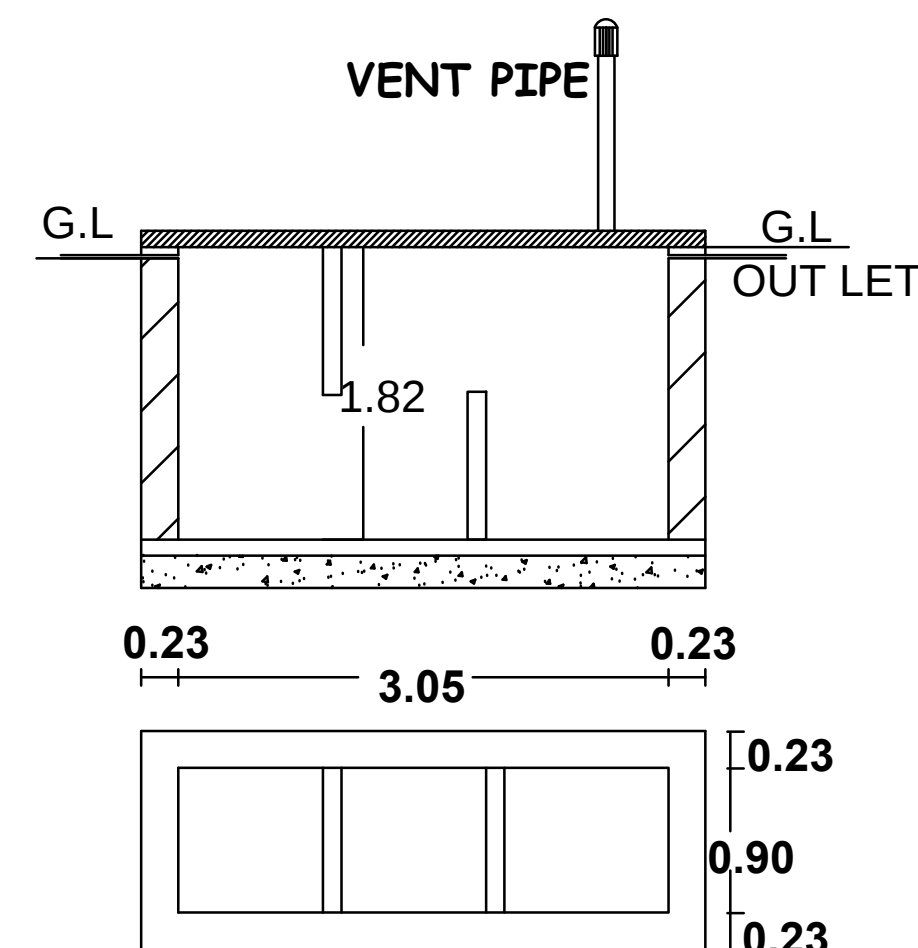



SEPTIC TANK
DETAILS

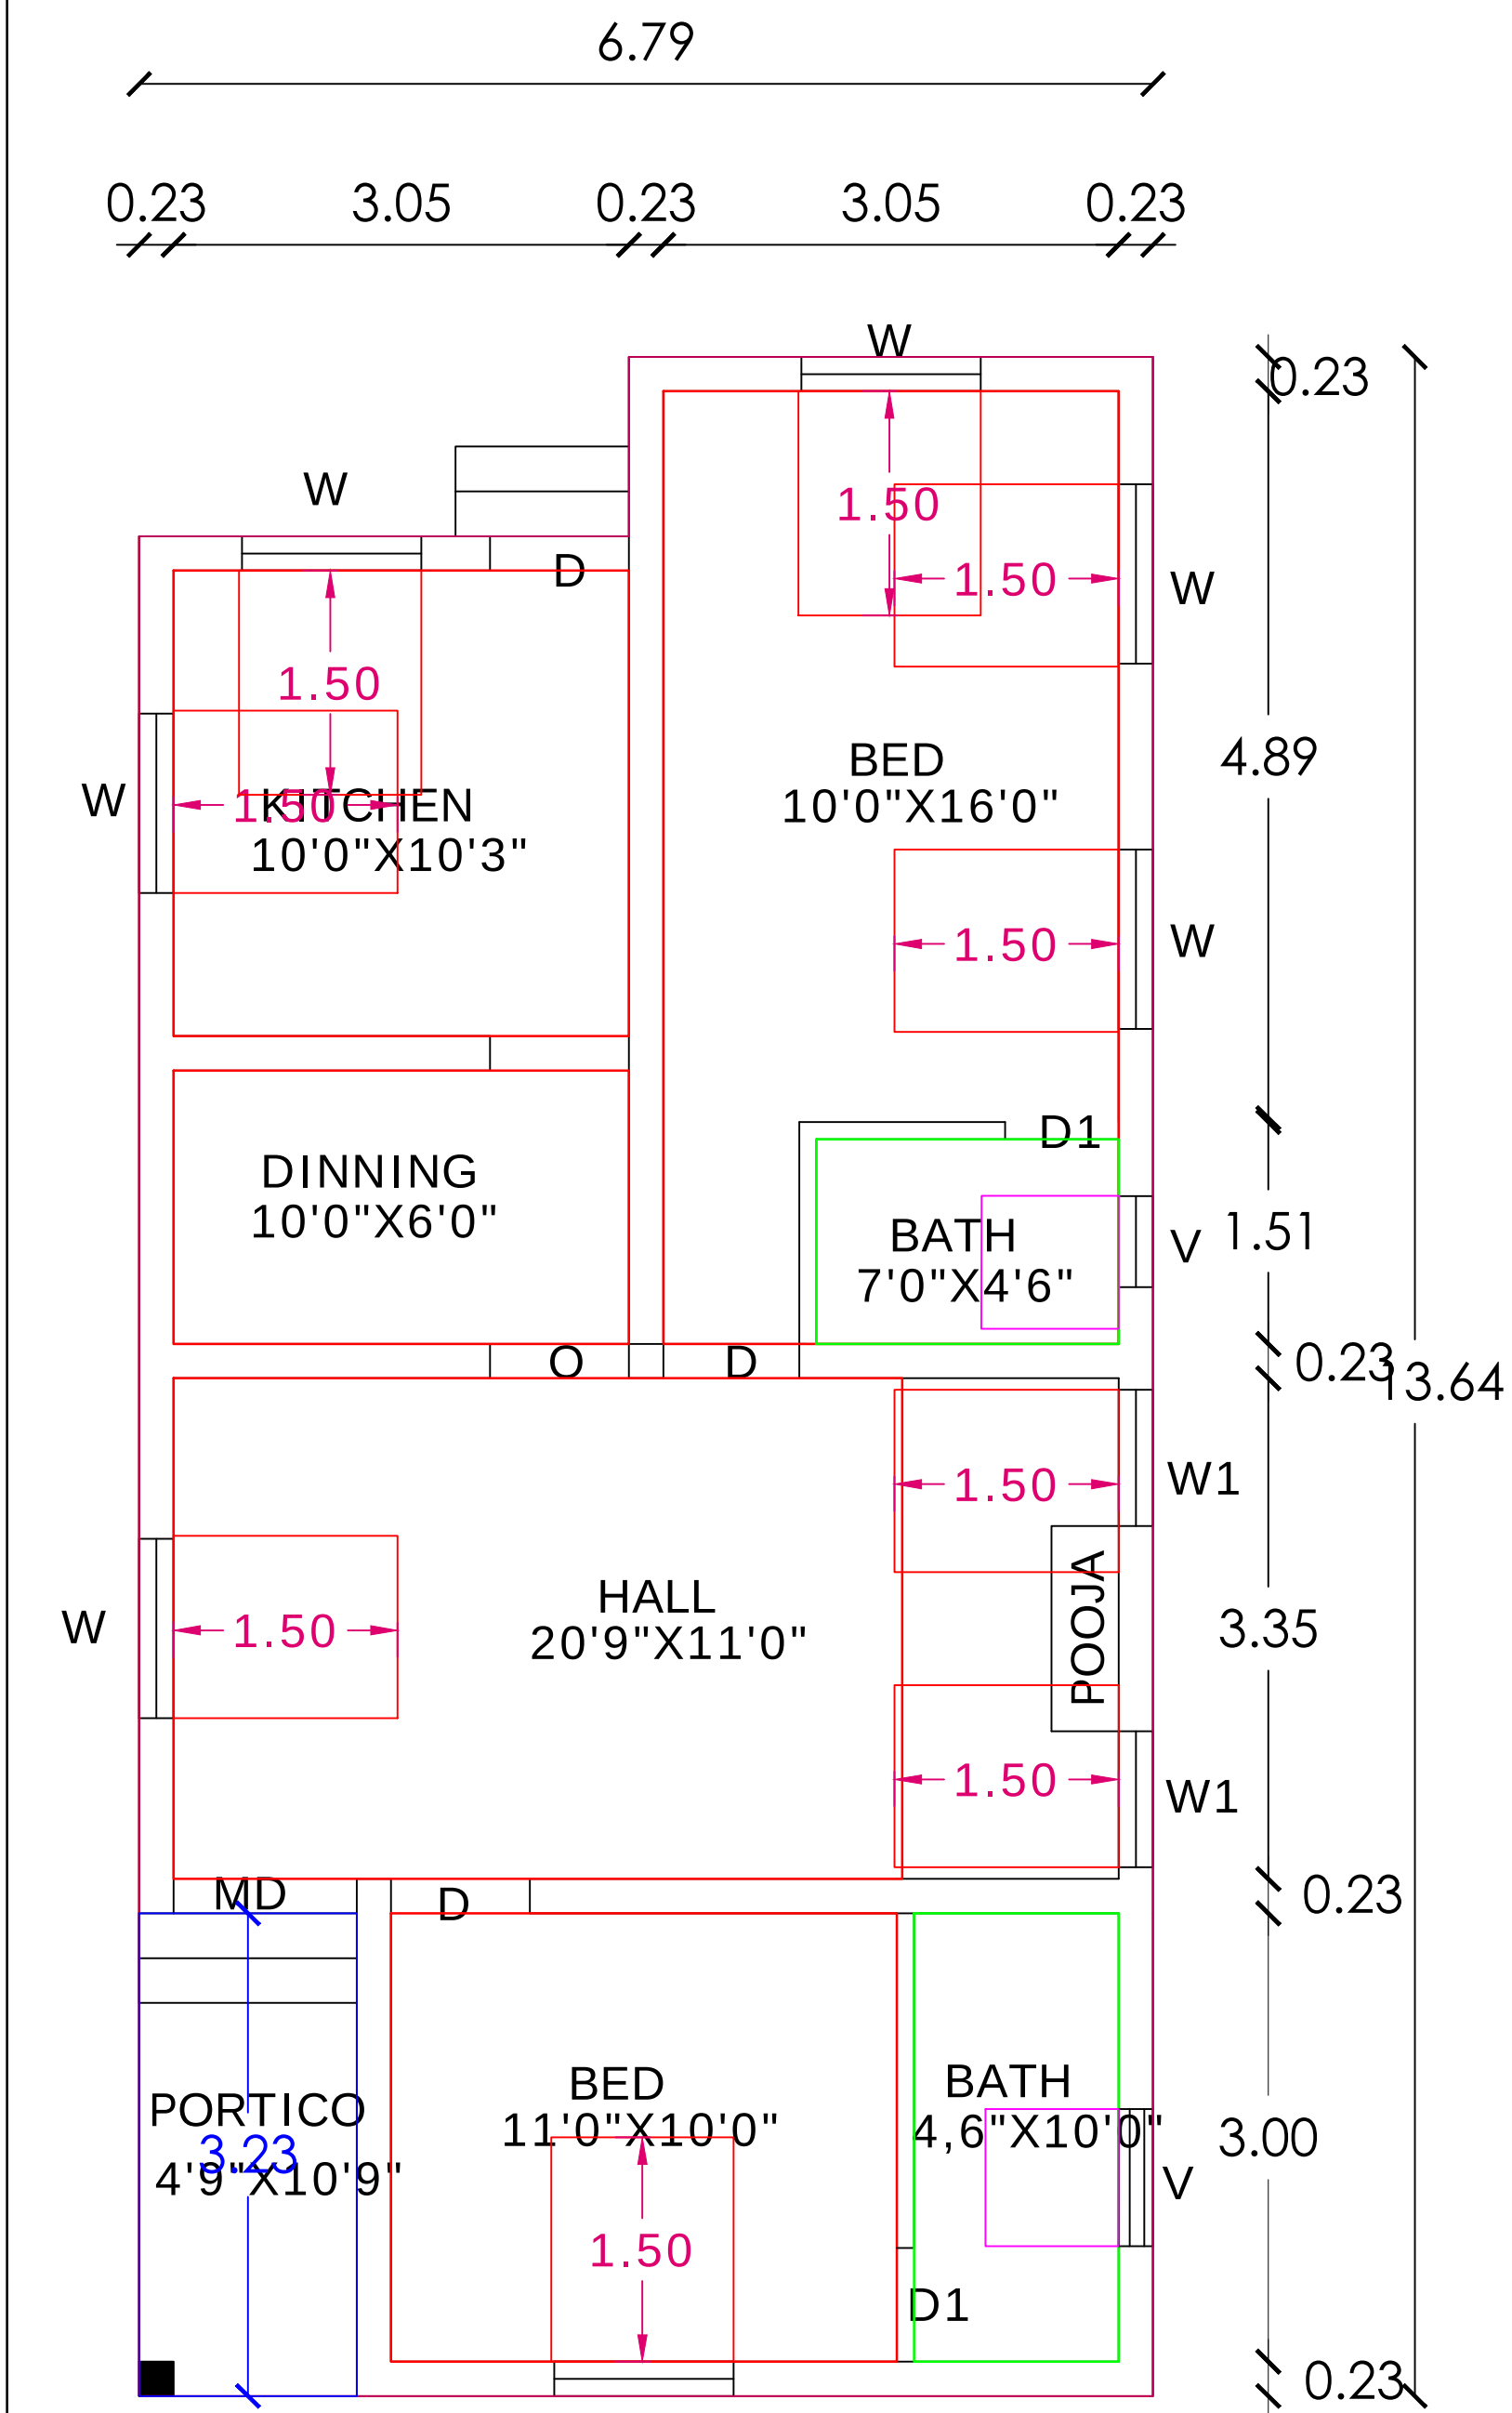

PLAN

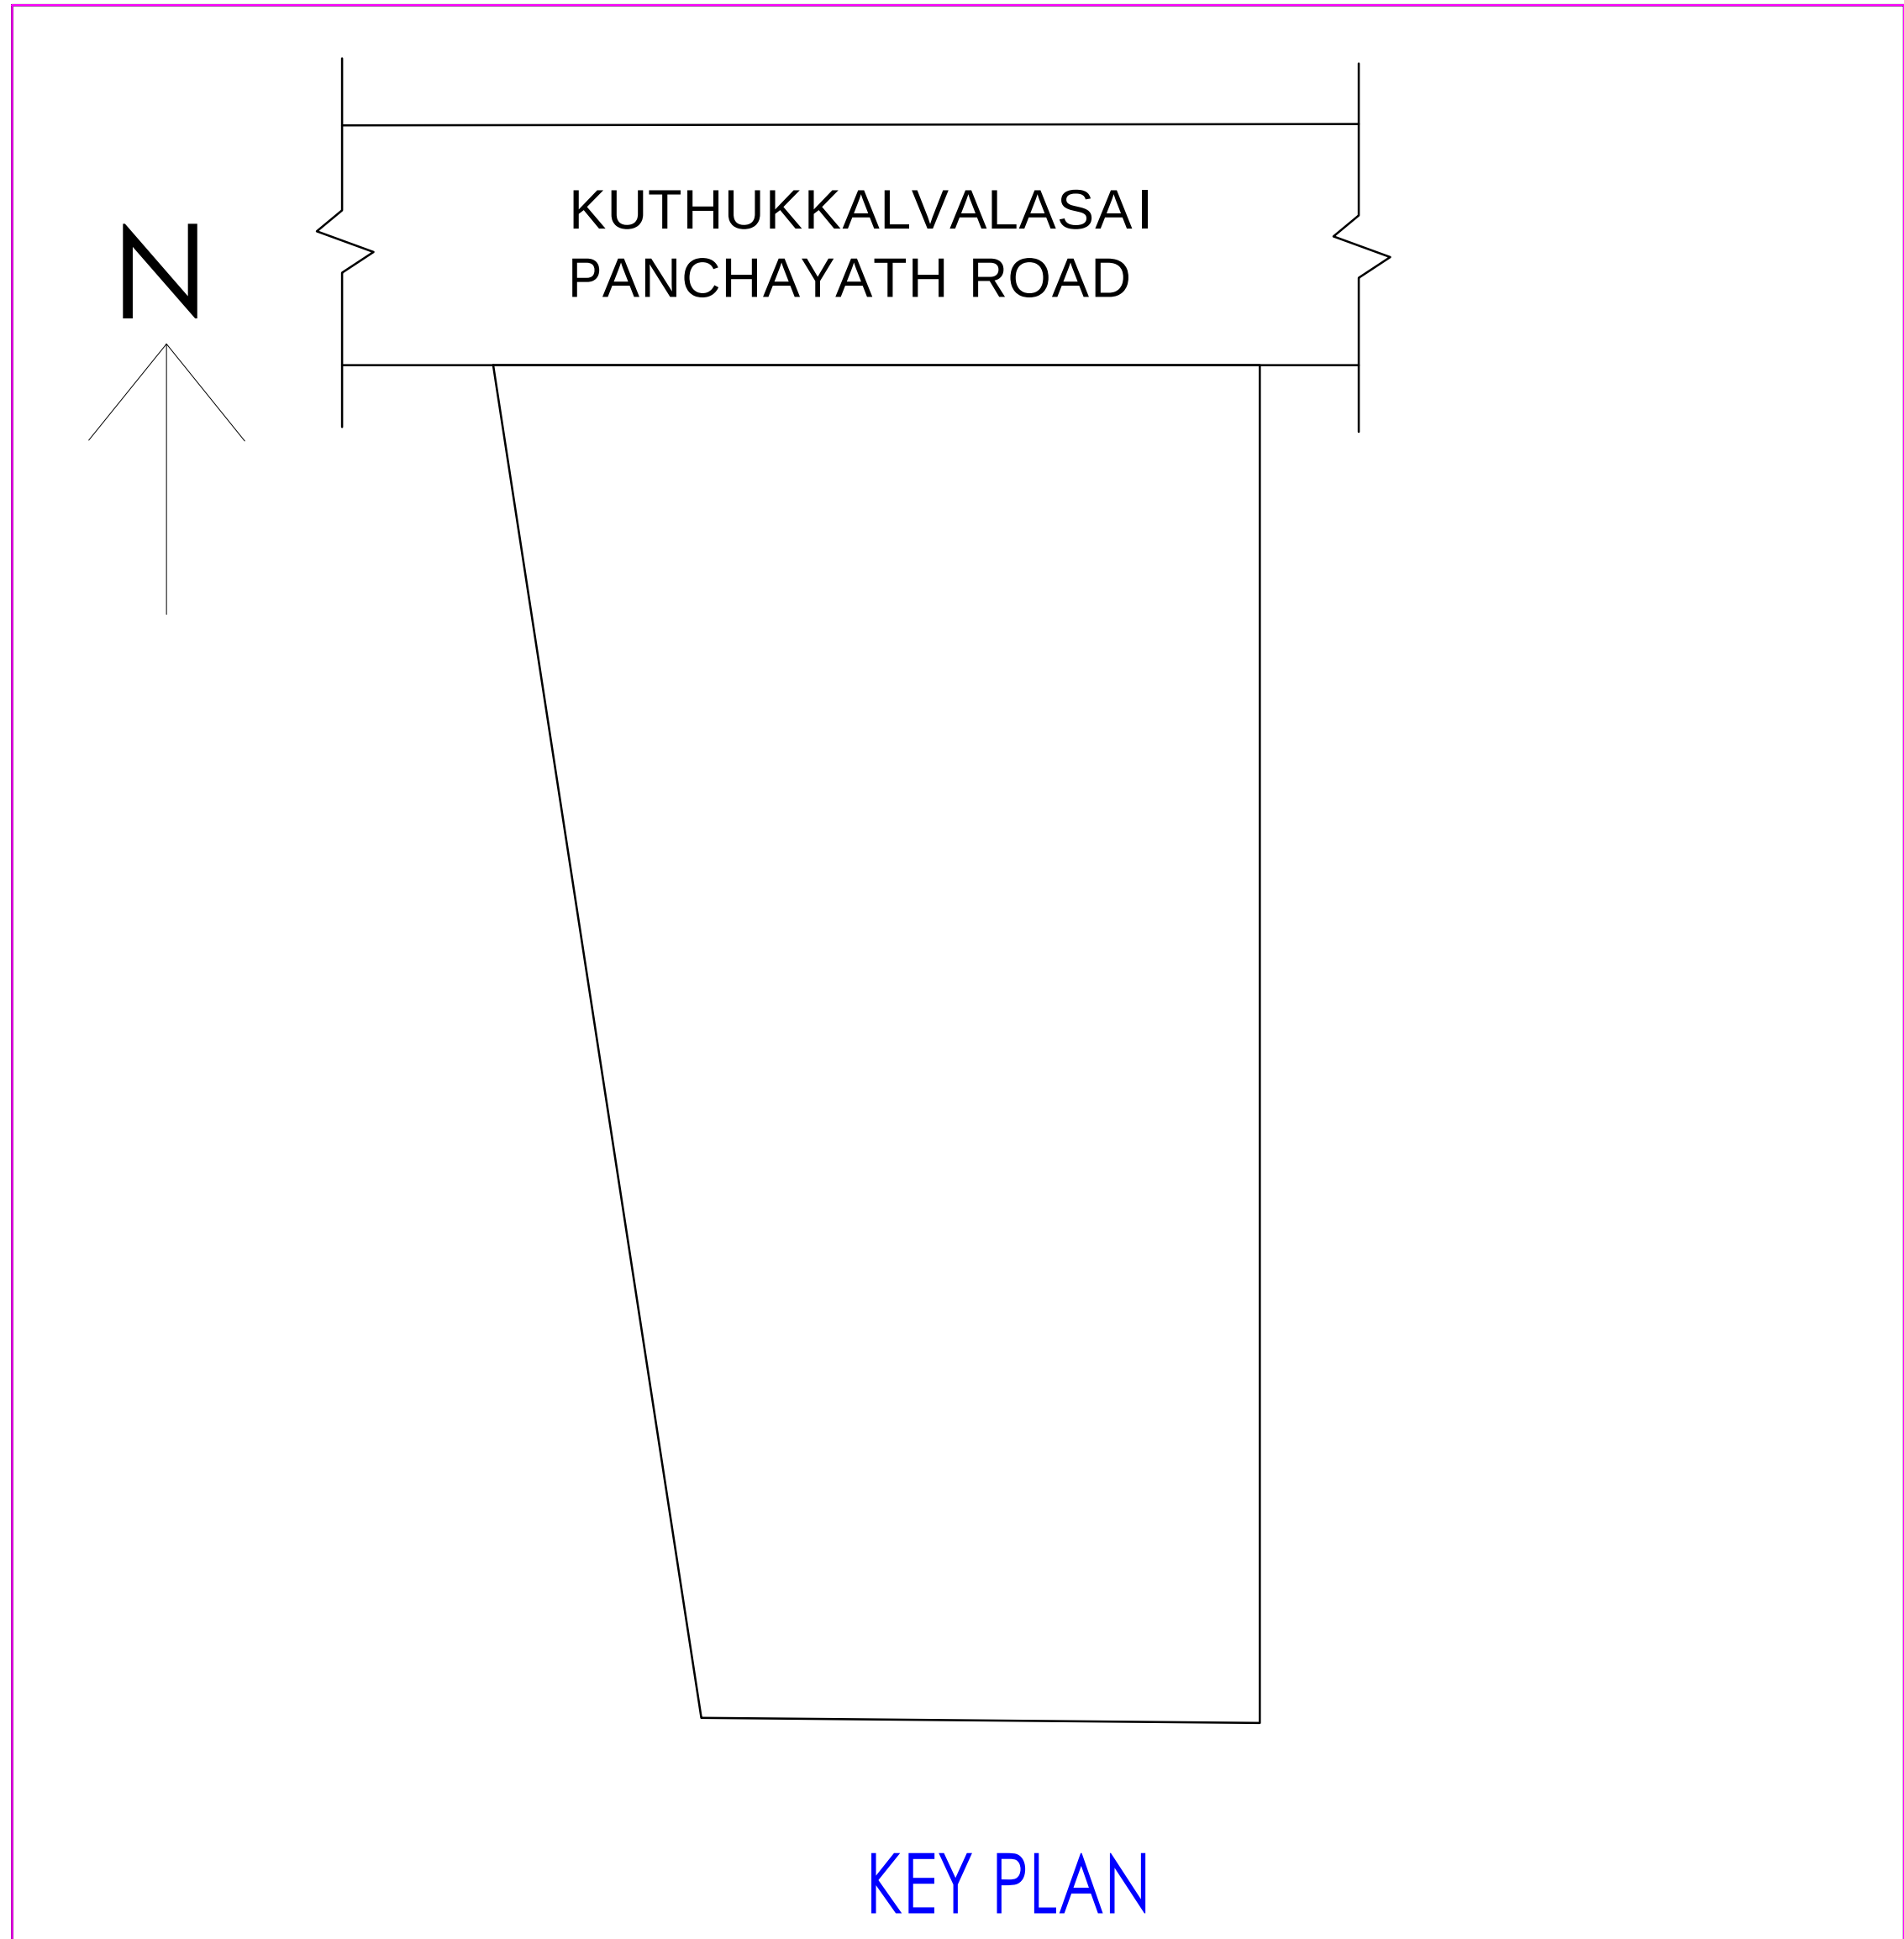

KEY PLAN

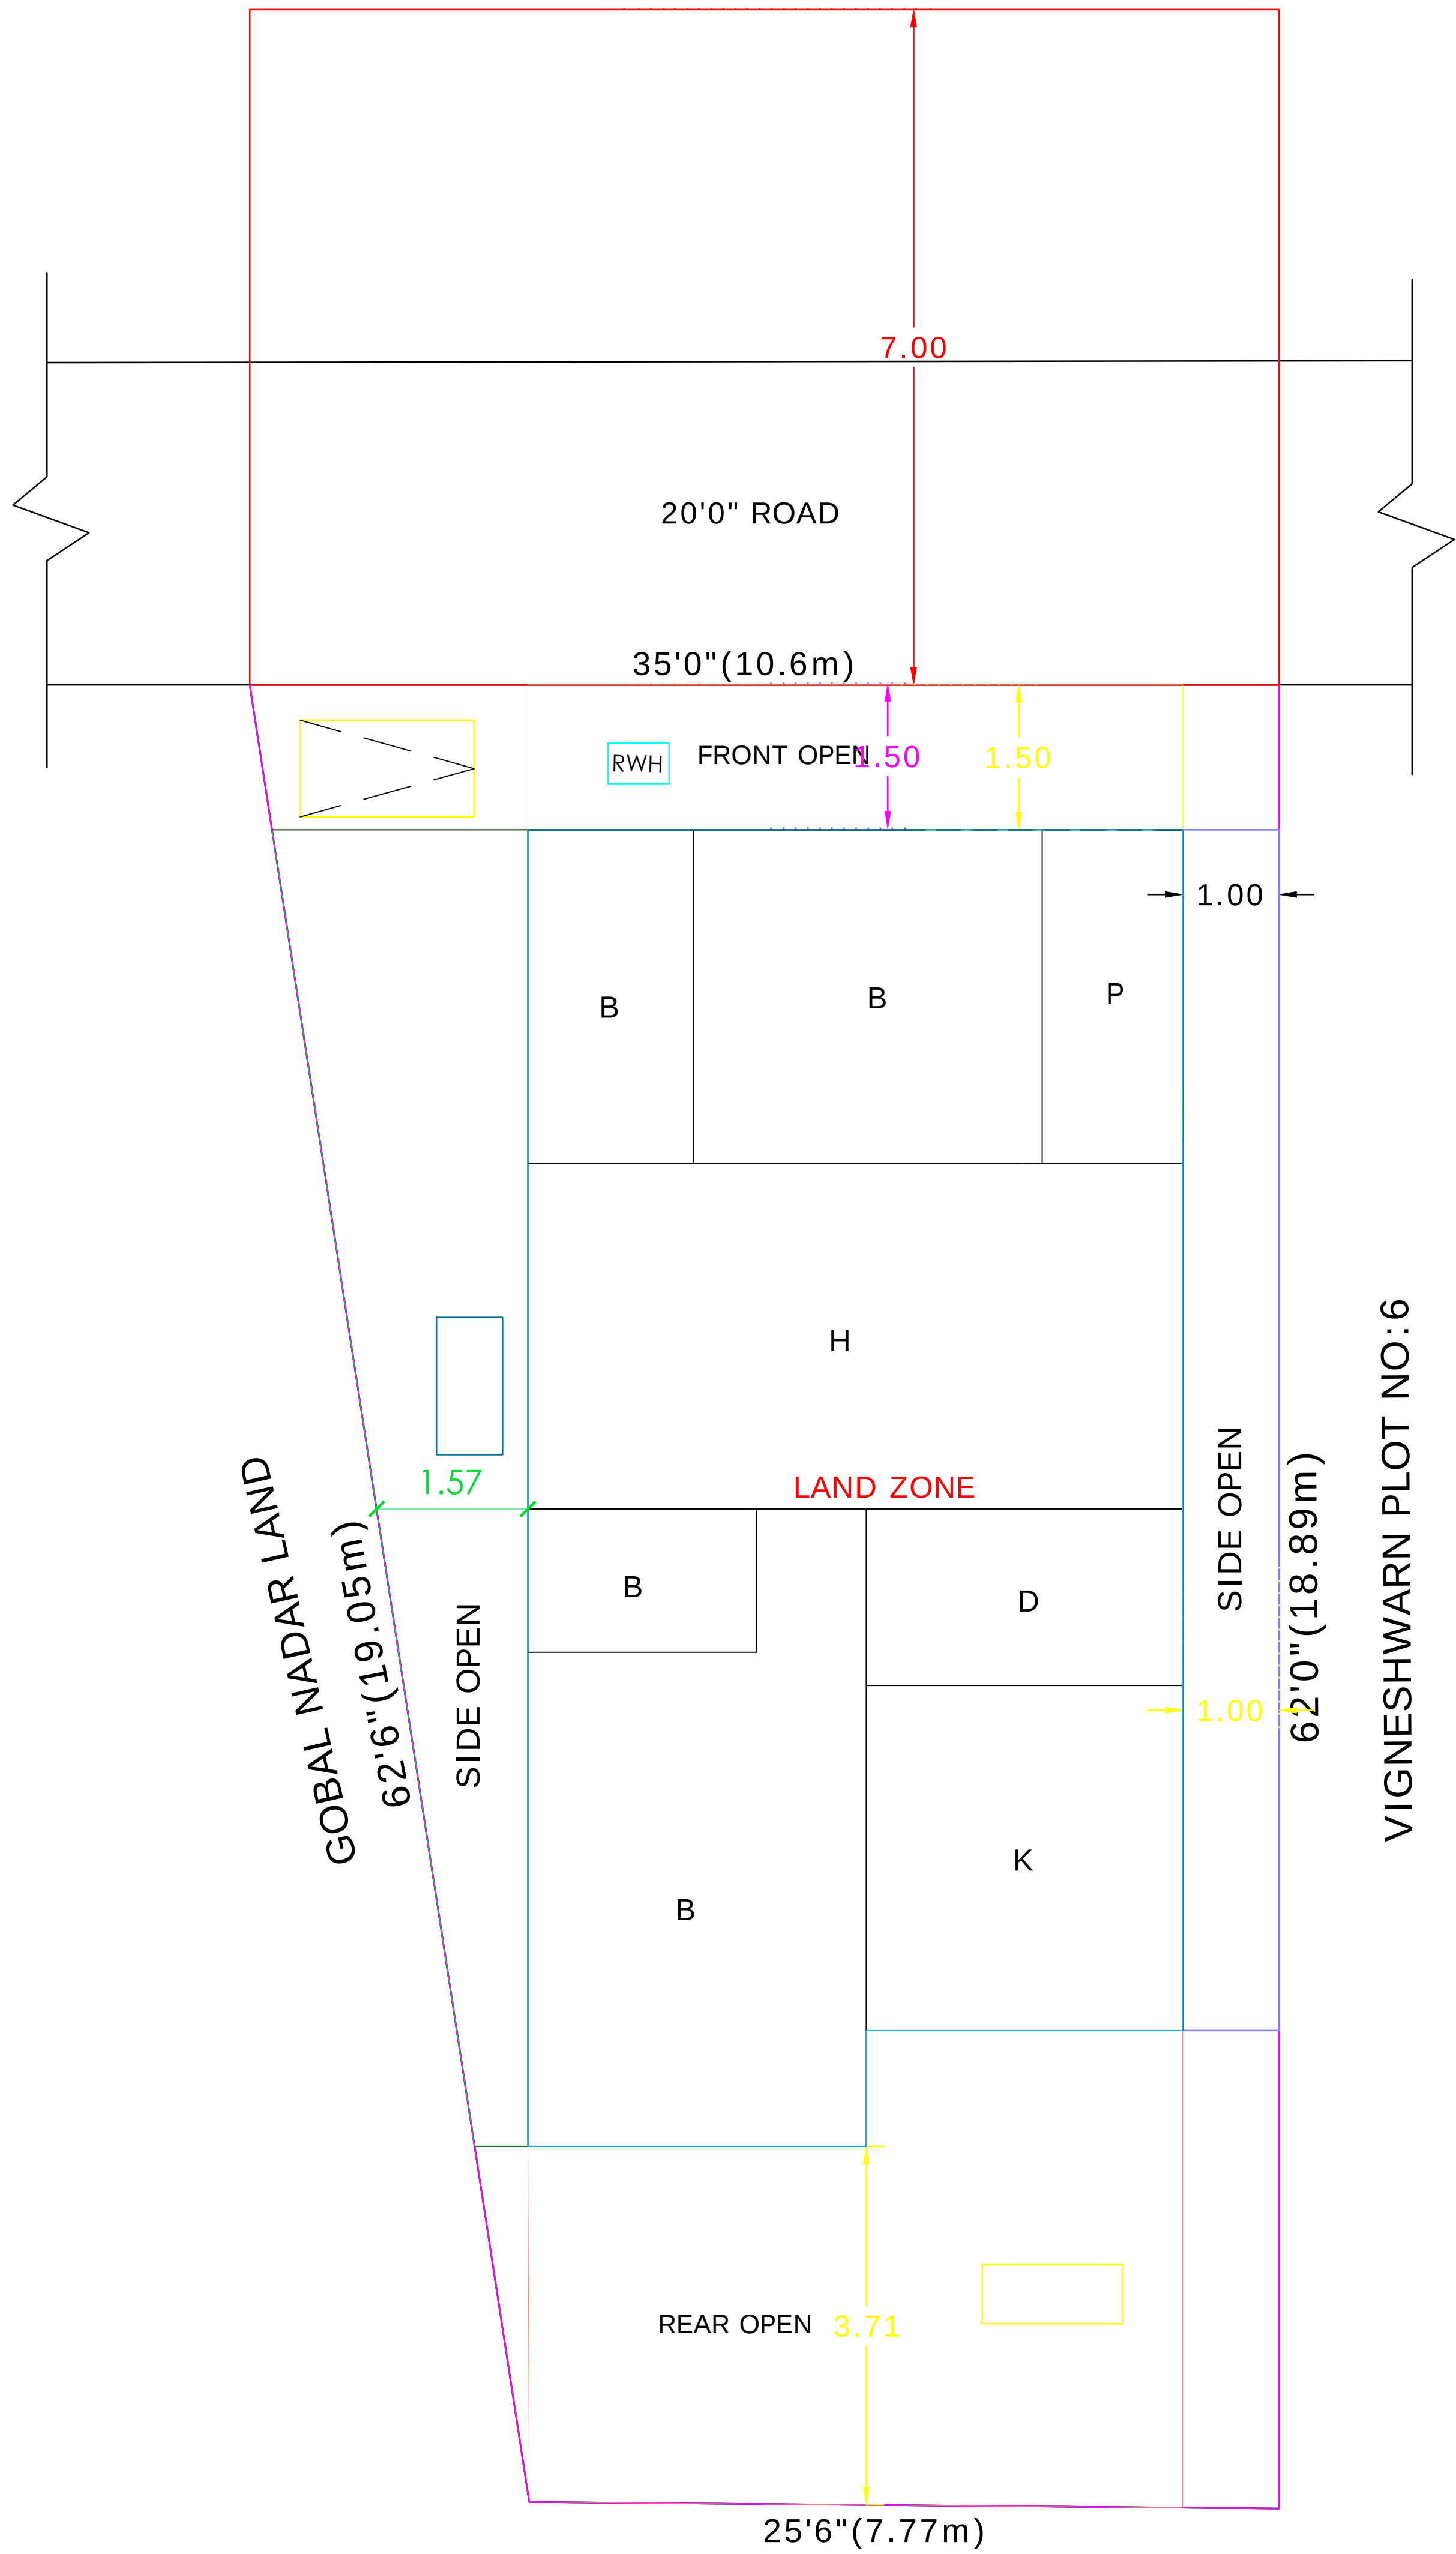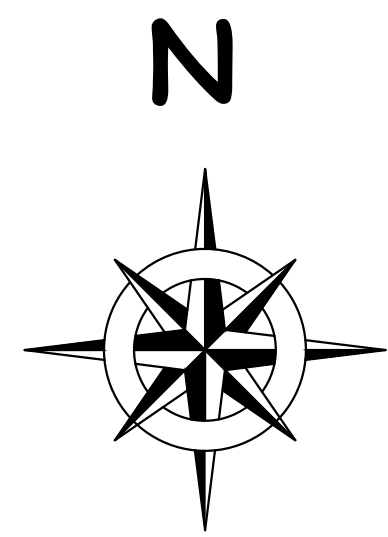


SITE PLAN

SCALE 1:100


PLAN SHOWING THE PROPOSED
CONSTRUCTION OF A DWELLING
HOUSE IN S.NO: 924/4B1B,&
924/4B1C, PLOT NO:7,AT
KUTHUKKALVALASAI VILLAGE &
PANCHAYAT, TENKASI TALUK AND
DISTRICT.

ALL DIMENSIONS ARE IN METRE
SCALE:- 1:100

APPLICANT:-

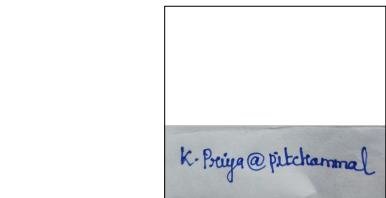

K. VIJAYAKUMAR
D/O.KOSALRAM

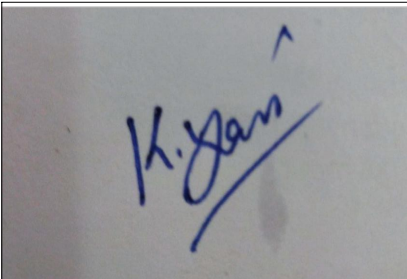

PRIYA ALIES PITCHAMMAL
W/O.VIJAYAKUMAR


AREA STATEMENT

PARTICULAR	SQ.MT	SQ.FT
SITE AREA	174.94	1883.06
GROUND FLOOR		
PLINTH AREA	88.66	954.00
CARPET AREA	70.92	763.00
OPEN AREA	86.28	929.00

SCHEDULE OF JOINERY

D	DOOR	1.00X 2.10
D1	DOOR	0.90X 2.10
W	WINDOW	1.60X 1.20
V	VENTILATOR	0.90X 0.60

LICENSED ENGINEER:-

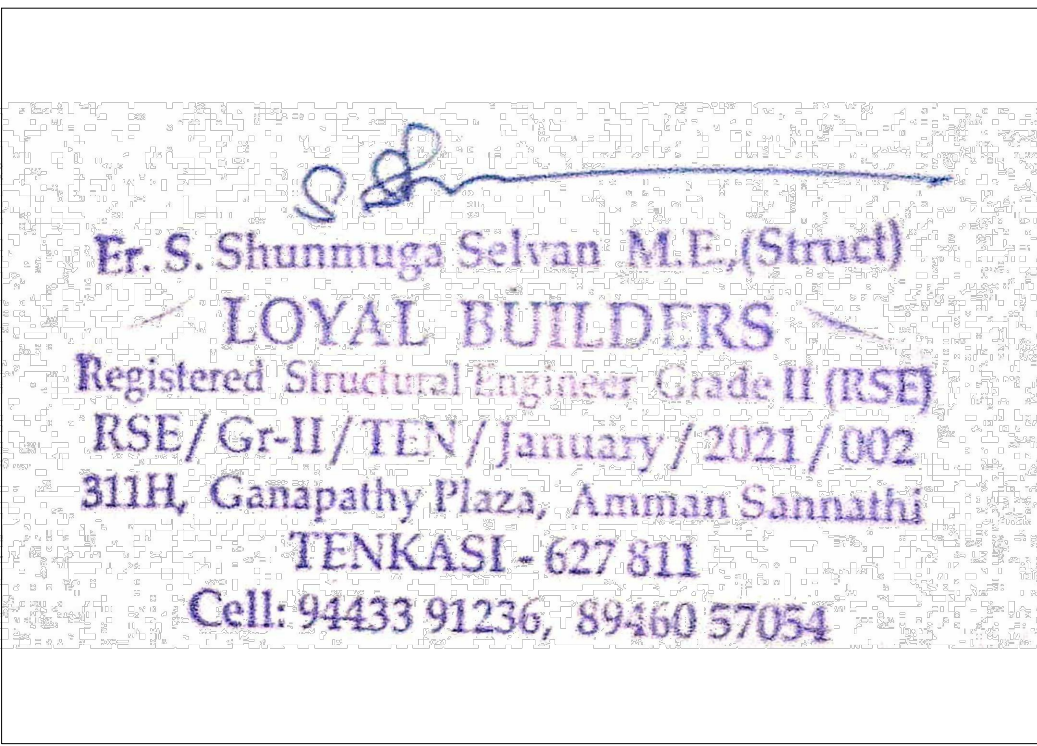

OFFICE USE:-