




PLAN SHOWING THE PROPOSED CONSTRUCTION OF  
A DWELLING HOUSE IN GROUND FLOOR WARD  
NO:11, SURVEY NO:44/3C,KALINGAPATTI VILLAGE  
.V.K.PUDUR VILLAGE AND PANCHAYAT, KEELAPAVOOR  
PANCHAYAT ,V.K.PUDUR TALUK,TENKASI DISTRICT.

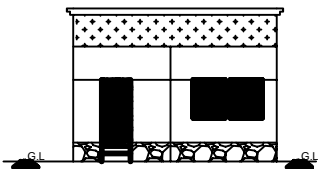

ELEVATION

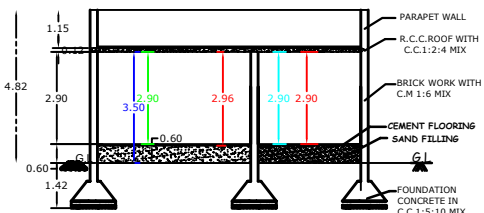

SECTION ON "AB"

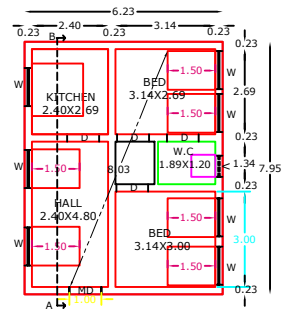


GROUND FLOOR PLAN

ALL DIMENSIONS ARE IN METRE



SITE PLAN  
SCALE 1 : 100

ABDUL RAHUMAN  
MURUGAIYA HOUSE

PEER MYDEEN ,  
NOORMOHAMED  
LAND

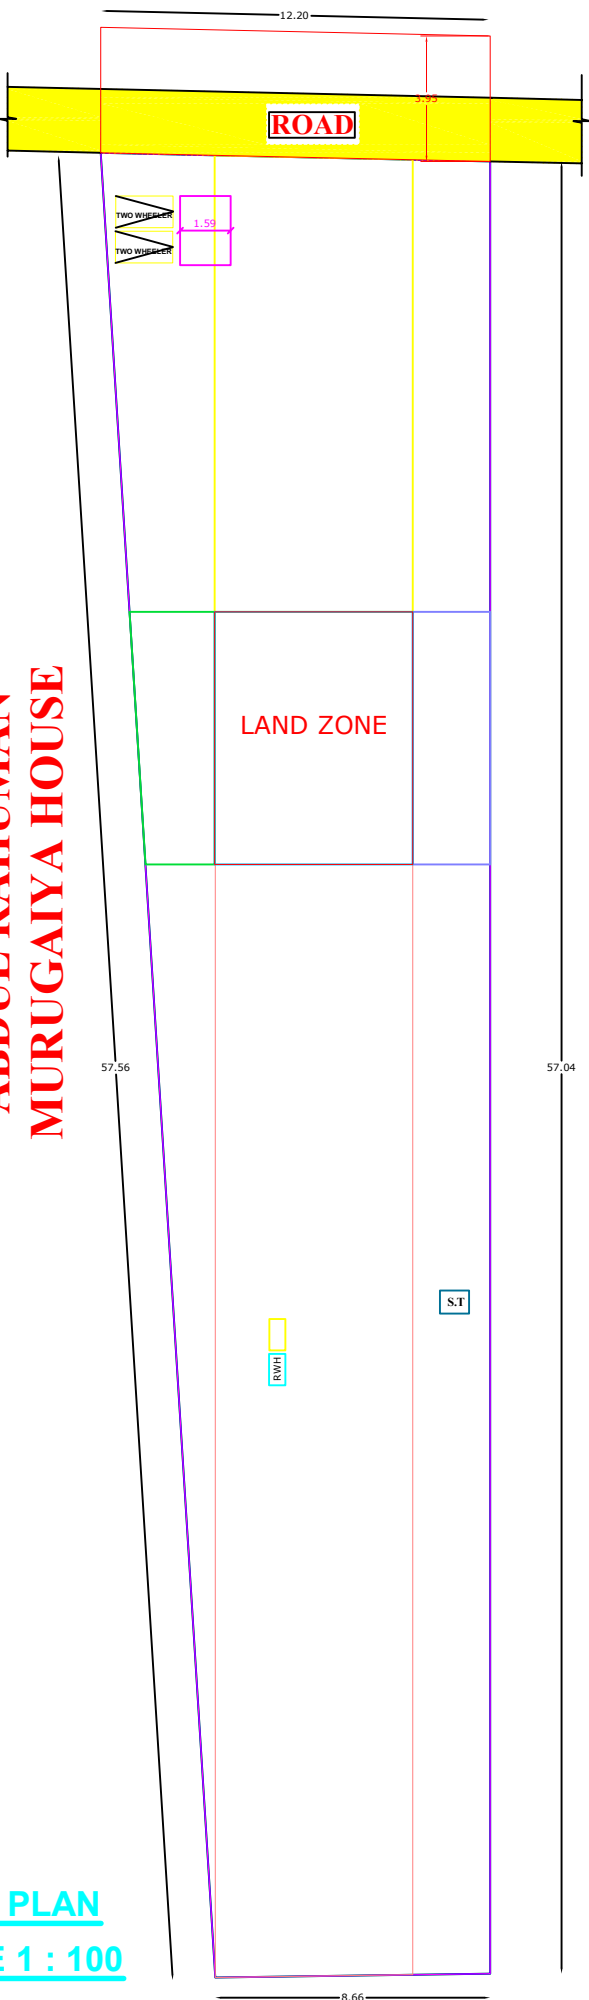

MARUTHAIYA THEVAR  
LAND

 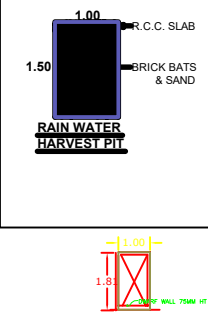

| AREA DETAILS        | SQ.M   | SQ.FT   |
|---------------------|--------|---------|
| AS PER (DOCUMENT)   | 598.67 | 6441.68 |
| PRO PLINTH AREA G.F | 49.53  | 532.94  |
| CARPET AREA         | 37.14  | 399.70  |
| OPEN AREA           | 549.14 | 5908.74 |


APPLICANT NAME:-

S. V. Velladurai





Mr.S.VELLADURAI,  
S/O.VELAIYA.

LICENSED SURVEYOR :


H. H. HAJI ALI DCE., BE.,  
Registered Engineer  
REG NO:76/2022  
HAJA BUILDERS  
CELL:9788970443,9600500750  
TDCEAT MEMBER

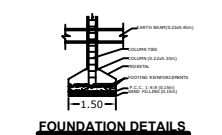

| REFERENCE:-    |               |
|----------------|---------------|
| D - DOOR       | 1.00 X 2.10 M |
| D1 - DOOR      | 0.75 X 2.10 M |
| W - WINDOW     | 1.00 X 1.20 M |
| V - VENTILATOR | 0.90 X 0.60 M |

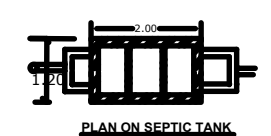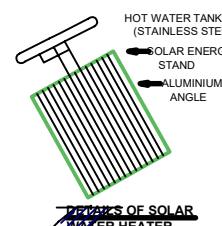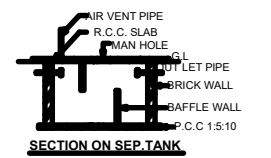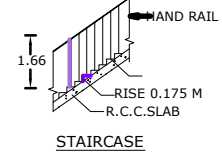

| COLOUR INDEX |               |
|--------------|---------------|
| 8            | SITE BOUNDARY |
| o            | STREET        |
| o            | PRO. BUILDING |

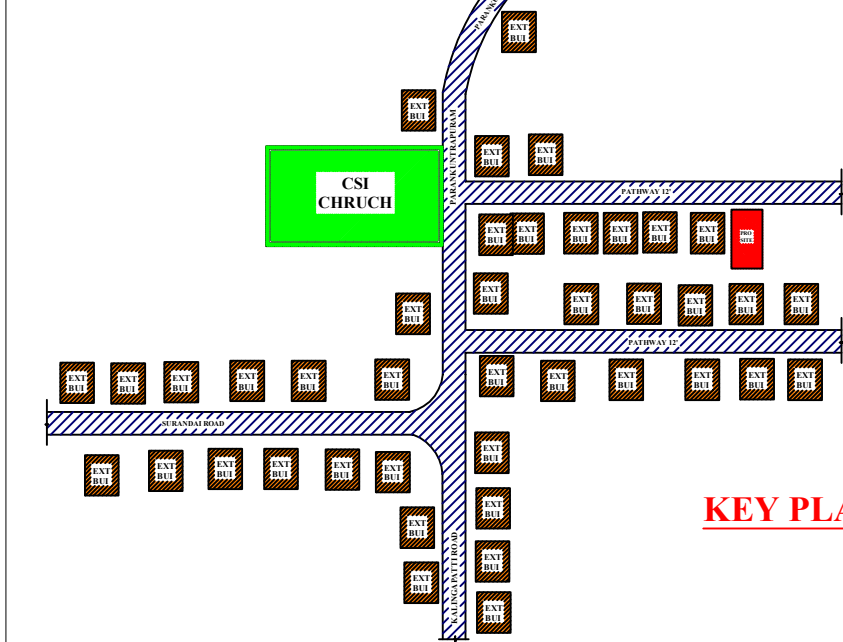

KEY PLAN