







WARD NO: AT ELATHUR VILLAGE & PANCHAYAT.SENGOTTAI UNION & TALUK..

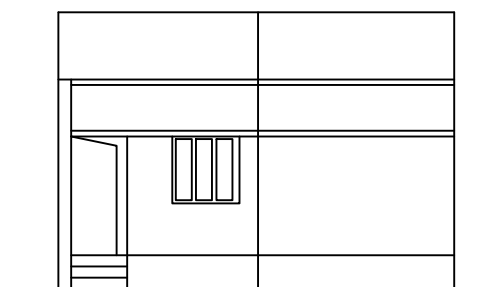


ELEVATION

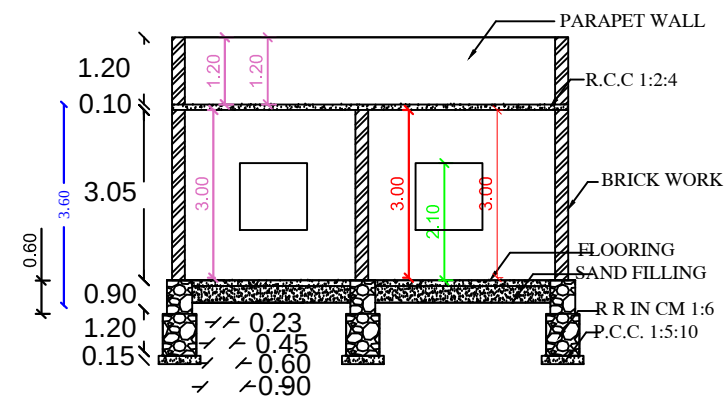


SECTION AB

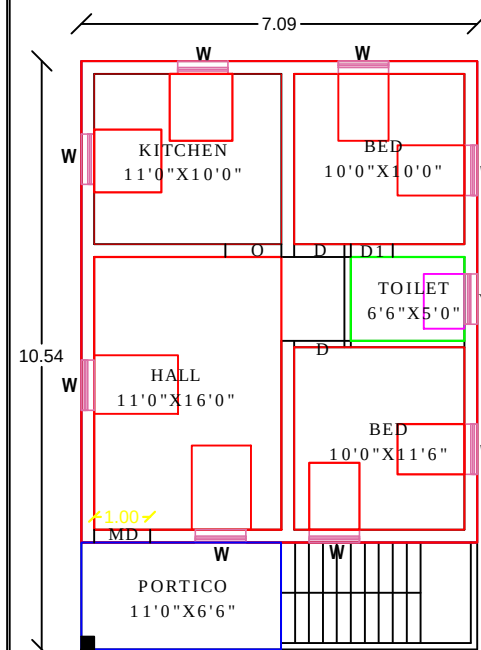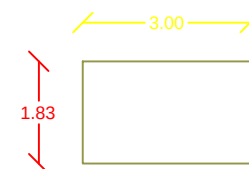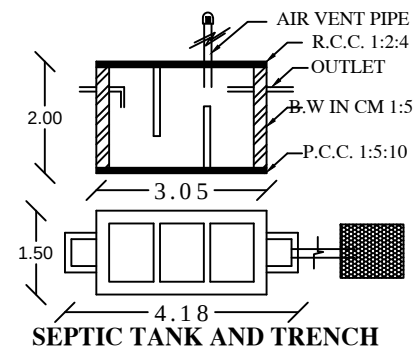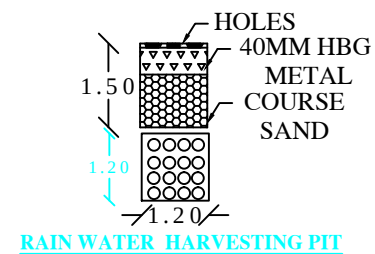

PLAN

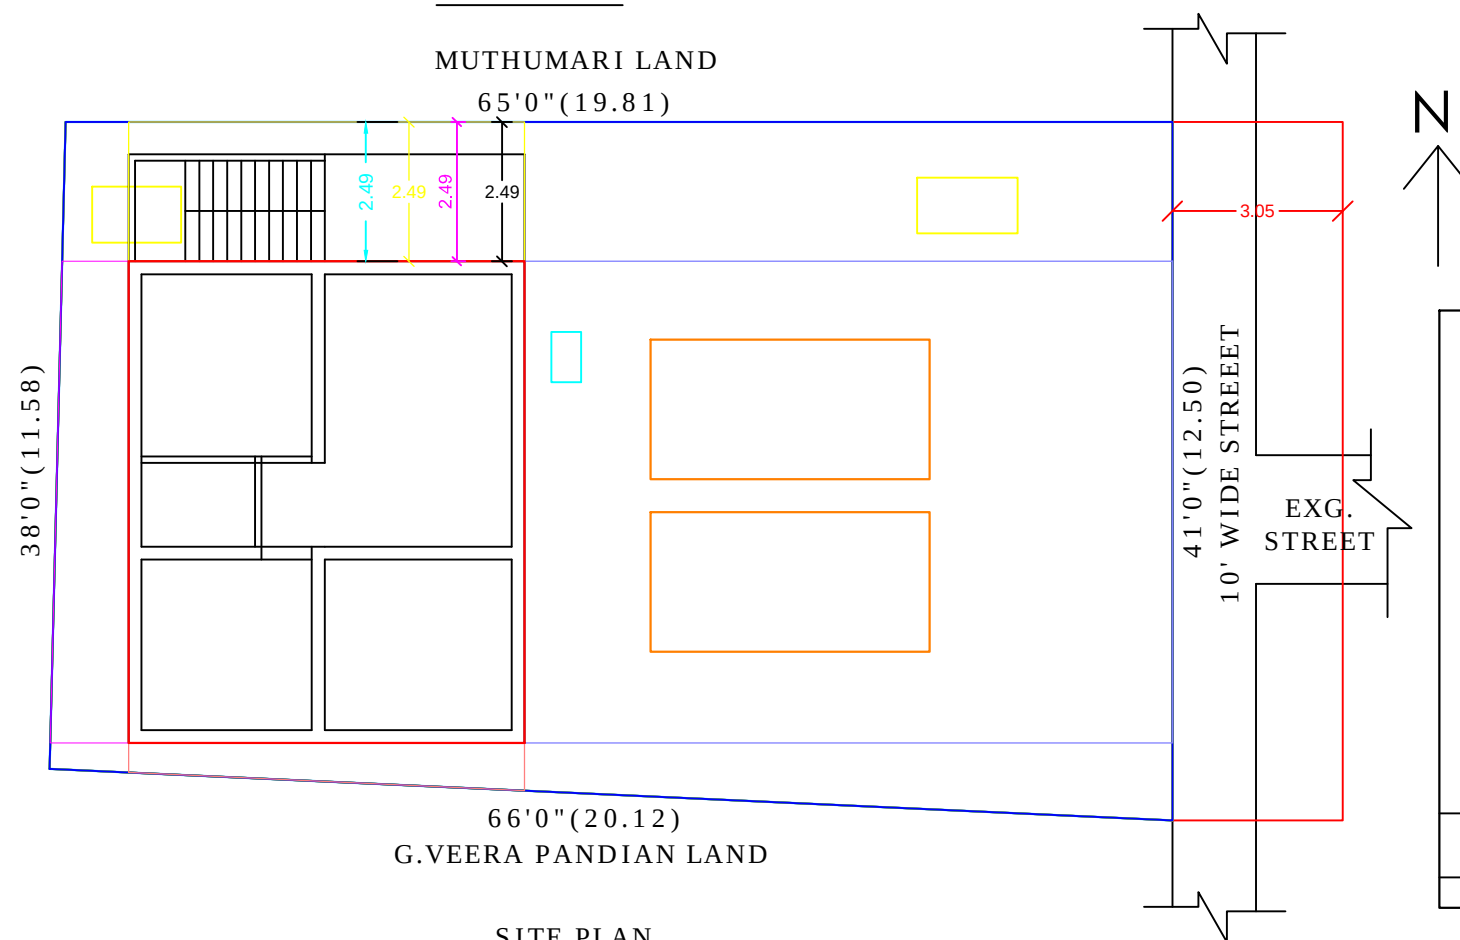

SITE PLAN
SCALE 1:100

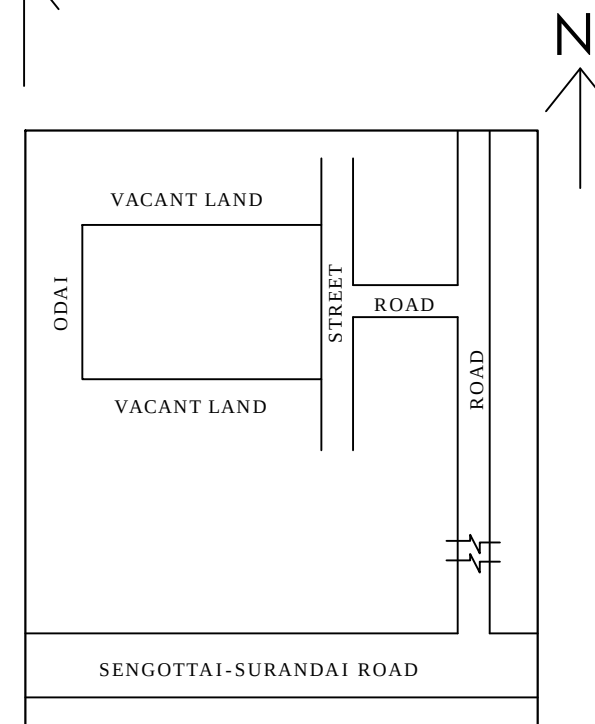

LOCATION PLAN

<u>JOINERY DETAILS</u>		
D	DOOR	1.00 X 2.13
D1	DOOR	0.75 X2.13
W	WINDOW	1.20X1.20
V	VENTILATOR	0.75 X 0.45
<u>AREA DETAILS</u>		
	<u>SQ.MT</u>	<u>SQ.FT</u>
SITE AREA	240.36	2587.25
PLINTH AREA	61.12	657.65
CARPET AREA	48.90	526.12
OPEN AREA	179.24	1929.60

APPLICANT

Mr.G.SHANMUGASUNDARAM,
S/O.GOMATHI NAYAGAM.

ENGINEER

S. S. Marappan, DCE.
SURABI CONSTRUCTIONS
 Registered Engineer-23/2022
 122-1/139A, Gandhi Road
 Mela Bazar, Shencottai
 Cell: 9865153128

OFFICE USE