

 


SECTION ON "AB"

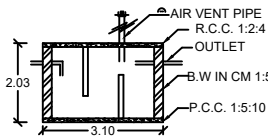

JOINERY DETAILS	
D	D00R 0.90 X 2.10
D1	D00R 0.75 X 2.10
W	WINDOW 1.20 X 1.35
V	VENTILATER 0.60 X 0.60

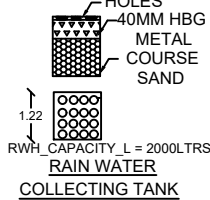

PLAN SHOWING THE PROPOSED CONSTRUCTION OF A DWELLING HOUSE IN S.NO:131/4A IN KARUVANTHA VILLAGE & PANCHAYAT, V.K PUTHUR TALUK, ALANGULAM PANCHAYAT UNION, TENKASI DISTRICT.


AREA DETAILS&COLOUR INDEX

	SQ.MT	SQ.FT
☐ SITE AREA	323.74	3484.80
☐ PLINTH AREA	62.60	673.83
☐ CARPET AREA	53.88	580.00
☐ OPEN AREA	261.04	2809.80
☐ ROAD OR STREET		
☐ RAIN WATER PIT		

APPLICANT


Mr.R.SUDALAIMADAN,
S/o.Mr.RAMALINGAM.

LICENSED SURVEYOR

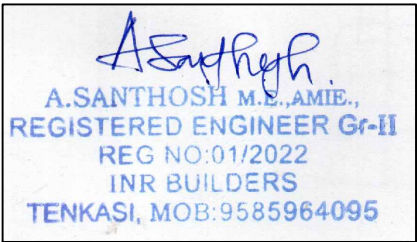


OFFICE USE

PLAN INFO
PLOT_NO=00
PLOT_AREA_M2=323.74
AS_PER_DOCUMENT=323.74
AS_AT_SITE=323.33
FMB_OR_PLR=323.74
SINGLE_FAMILY_BLDG=YES
CRZ=NO
SECURITY_ZONE=NO
ACCESS_WIDTH_M=9.90
DEPTH_CUTTING_MORE_THAN_1.5_M=NO
WHETHER_GOVT_OR_AIDED_SCHOOL=NO
ROAD_WIDTH=4.50
ROAD_LENGTH=500
AREA_TYPE=EWS
AVG_PLOT_DEPTH=12.26
AVG_PLOT_WIDTH=9.90
LAND_USE_ZONE=RESIDENTIAL
BUILDING_FOOT_PRINT=YES
NORTH_DIRECTION=YES
LEASEHOLD_LAND=NO
BUILDING_NEAR_MONUMENT=NO
BUILDING_NEAR_GOV_T_BLDG=NO
BUILDING_NEAR_TO_RIVER=NO
BARRIER_FREE_ACCESS_FOR_PHYSICALLY_CHALLENGED_PEOPLE=NO
PROVISION_FOR_GREEN_BUILDINGS_AND_SUSTAINABILITY=NO
FIRE_PROTECTION_AND_FIRE_SAFETY_REQUIREMENTS=NO
NOC_FOR_CONSTRUCTION_NEAR_MONUMENT=NO
NOC_FOR_CONSTRUCTION_NEAR_AIRPORT=NO
NOC_FOR_CONSTRUCTION_NEAR_DEFENCE_AERODOMES=NO
NOC_STATE_ENV_IMPACT=NO
NOC_RAILWAY=NO
NOC_COLLECTOR_GVT_LAND=NO
NOC_IRRIGATION_DEPT=NO
NOC_FIRE_DEPT=NO
DISTRICT=TENKASI
JURISDICTION_TYPE=MUNICIPALITY
OSR_APPLICABLE=NO
PREMIUM_FSI_REQUIRED=NO
IS_APPROVED_LAYOUT=NO
OCCUPANCY=RESIDENTIAL
RWH_DECLARED=YES
SURVEY_NO=131/ 4A
PATTA_NO=00
TALUK= V.K PUTHUR
IS_SWIMMING_POOL_EXISTS=NO
IF_HERITAGE_TOWN_LESSTHAN_1KM_RADIUS=NO

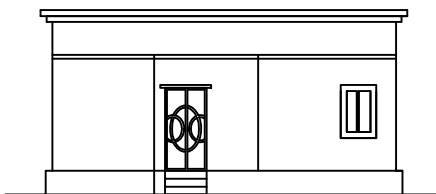


ELEVATION

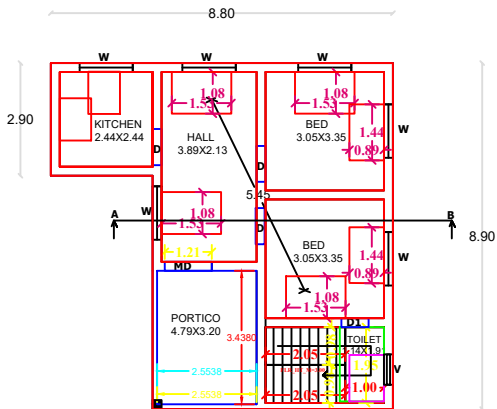

PLAN

SITE PLAN
SCALE 1:100

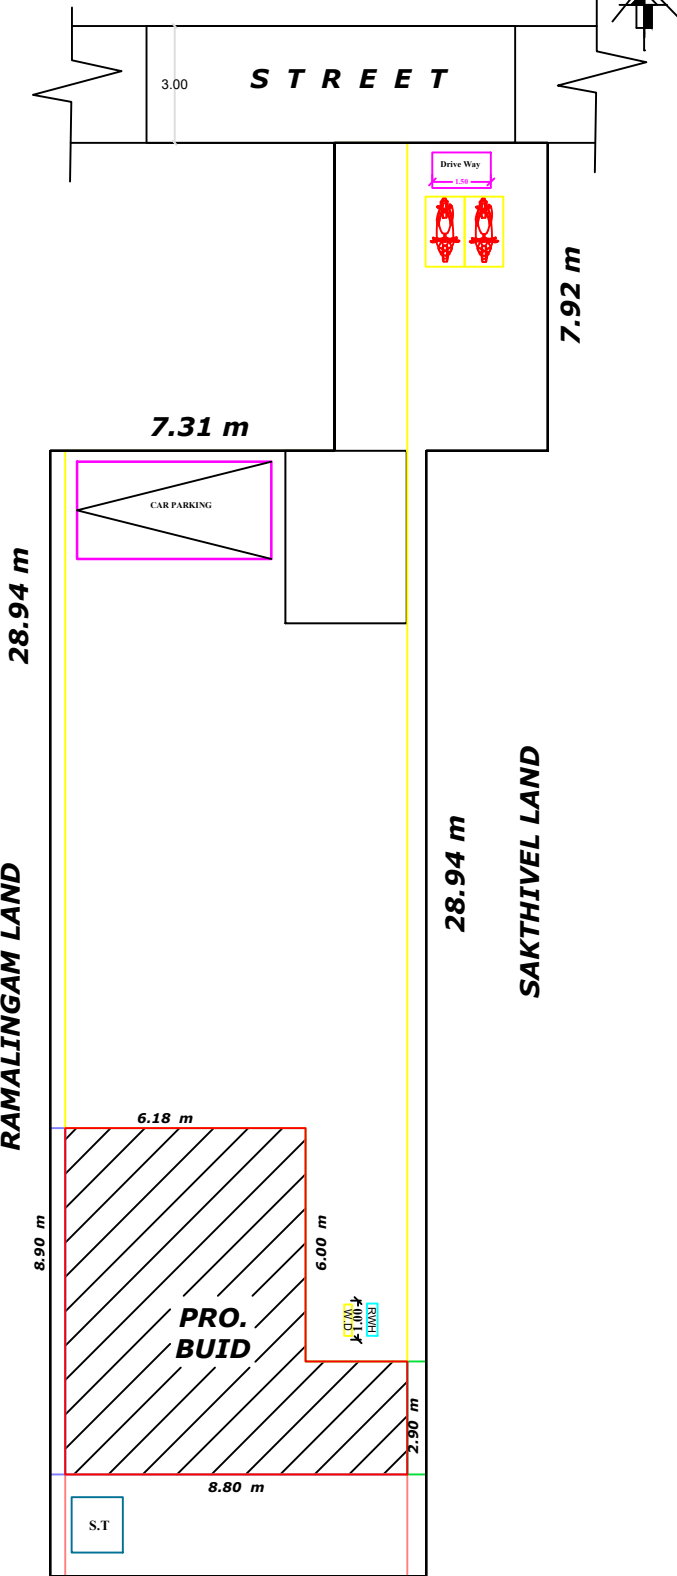

LAKSHMANA NADAR
LAND

ALL DIMENSION ARE METRE SCALE 1:100