




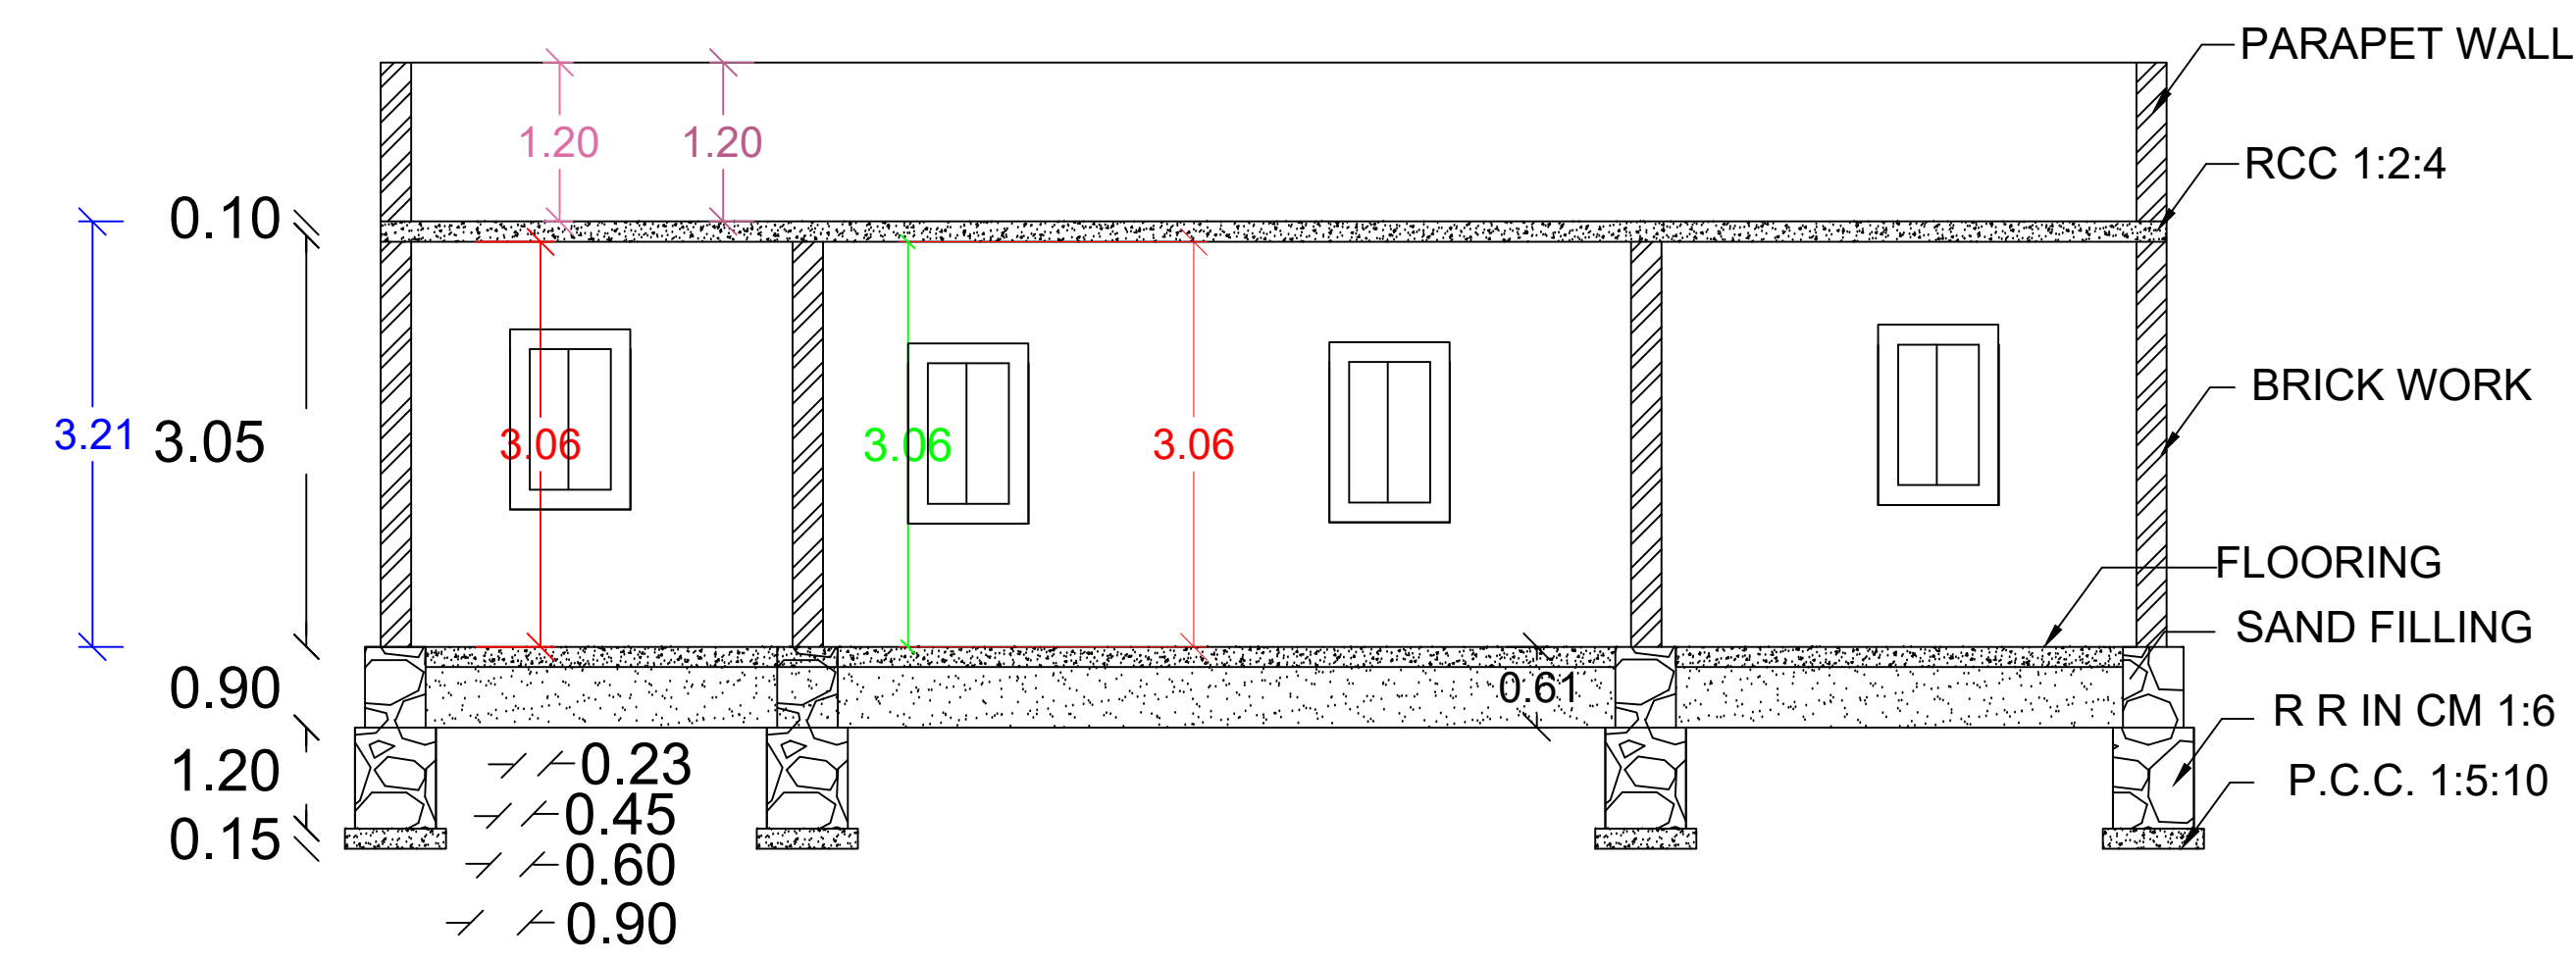

SECTION ON AB

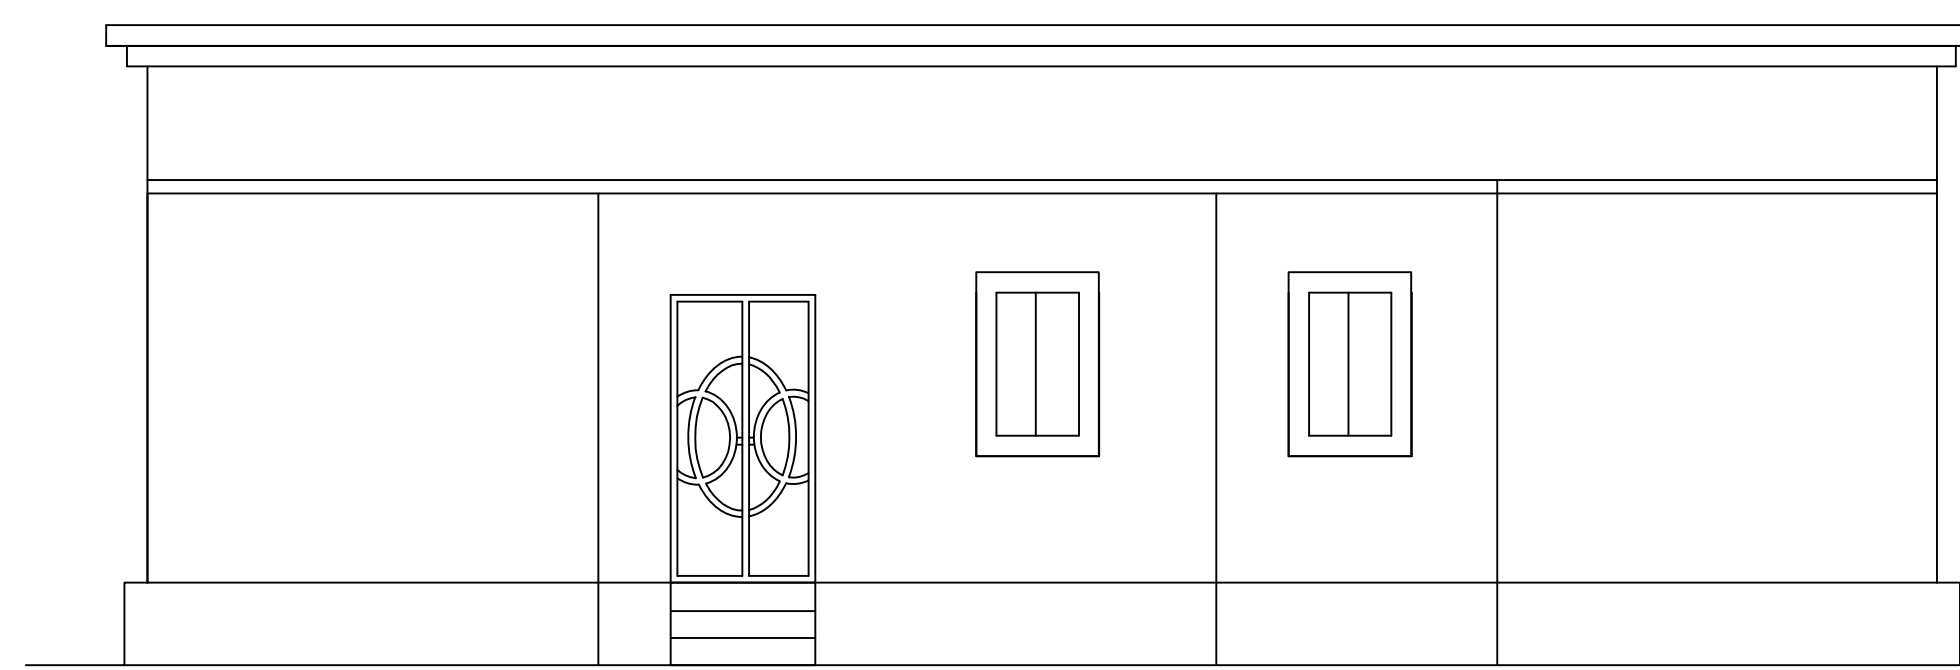



ELEVATION

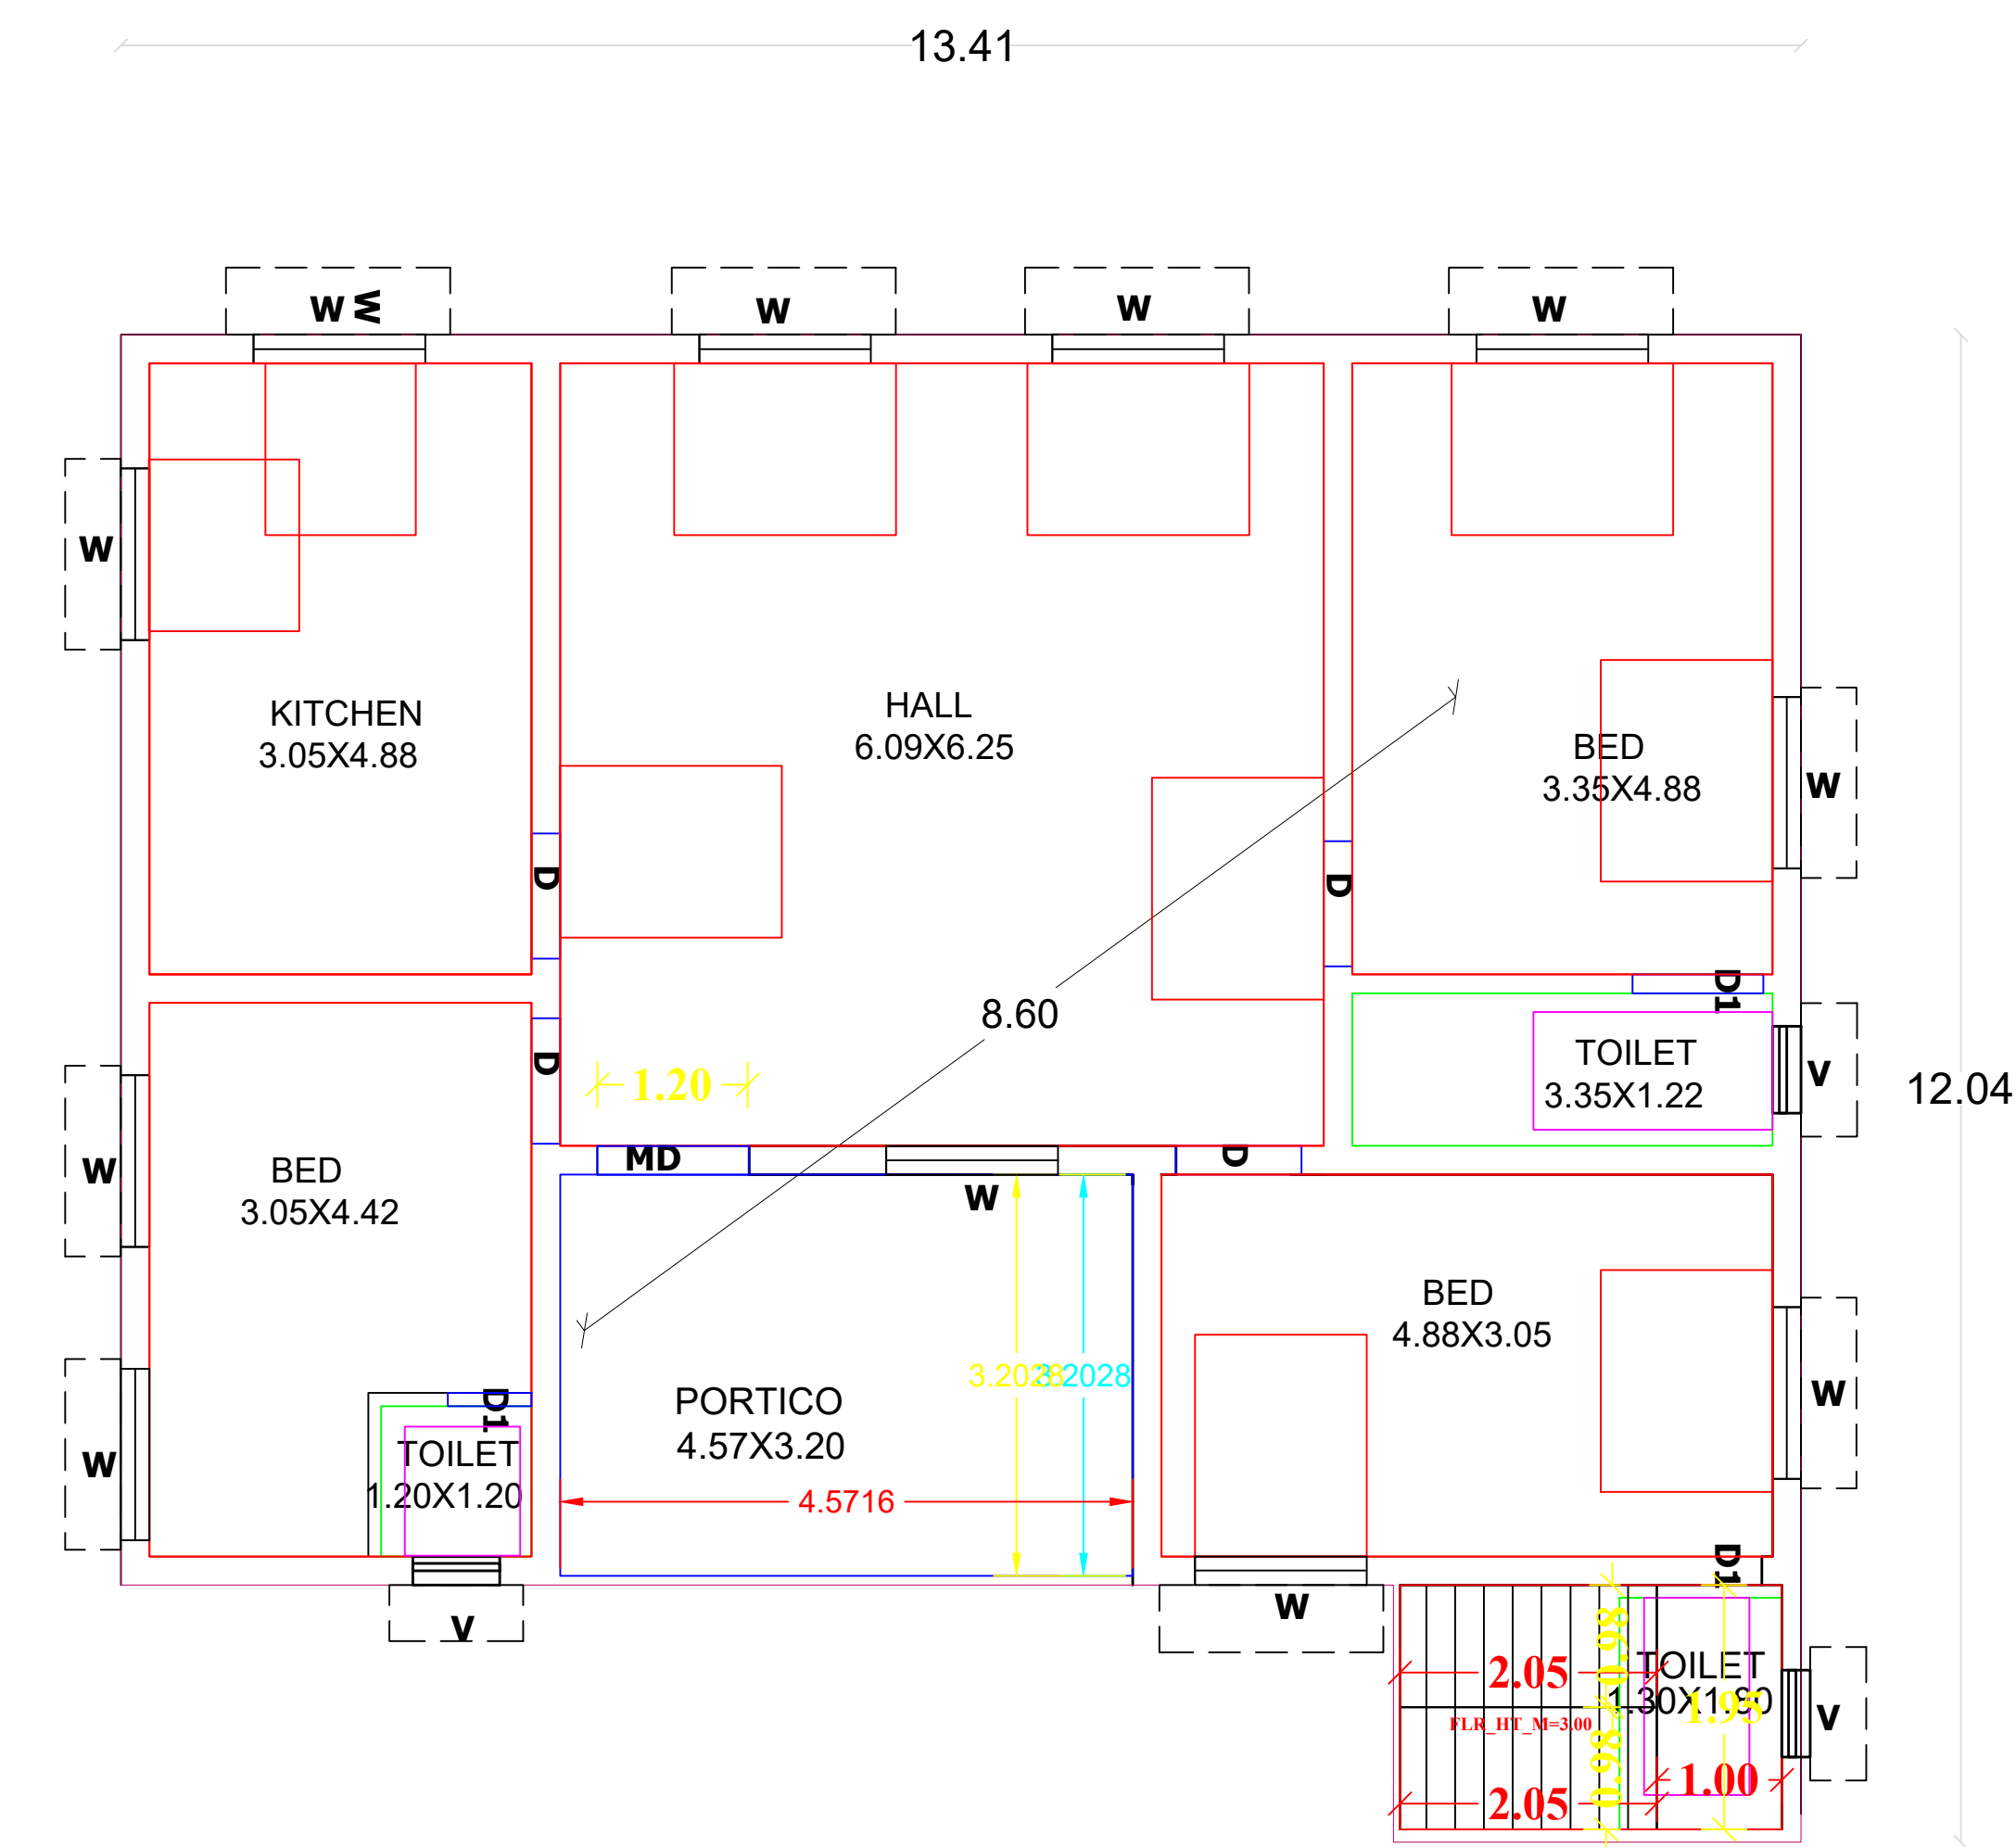

GROUND FLOOR




ALL DIMENSION ARE METRE SCALE 1:100

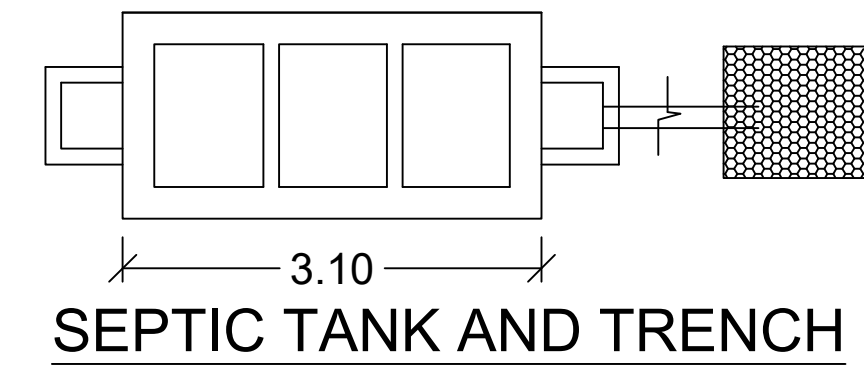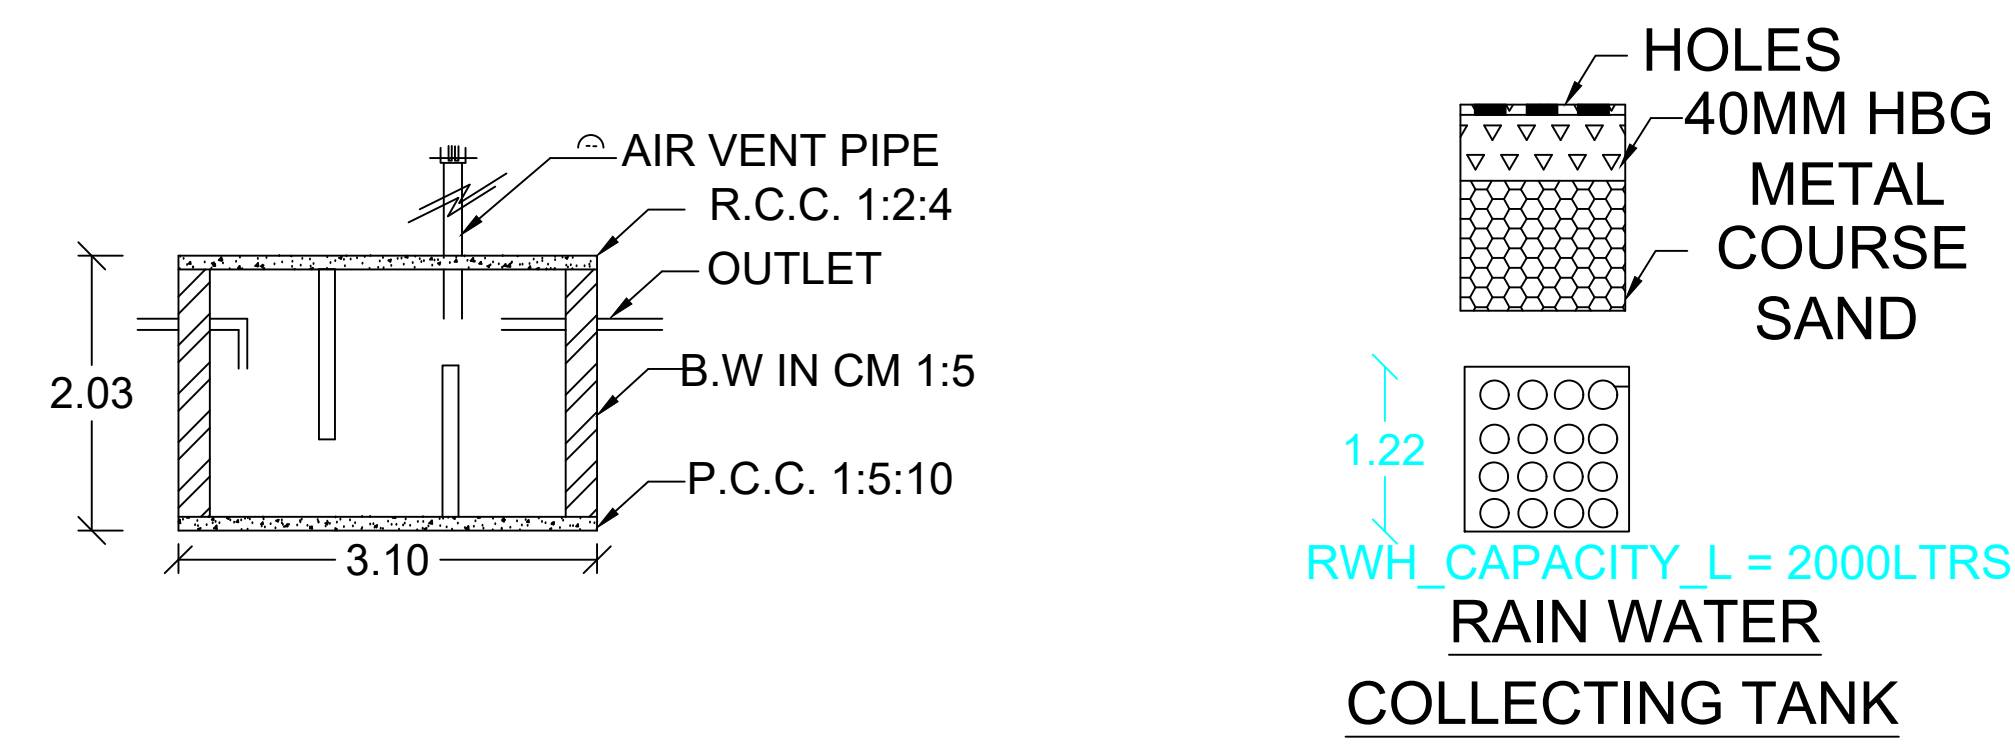

JOINERY DETAILS		
D	D00R	0.90 X 2.10
D1	D00R	0.75 X 2.10
W	WINDOW	1.20 X 1.35
V	VENTILATER	0.60 X 0.60

SITE PLAN

SCALE 1:100

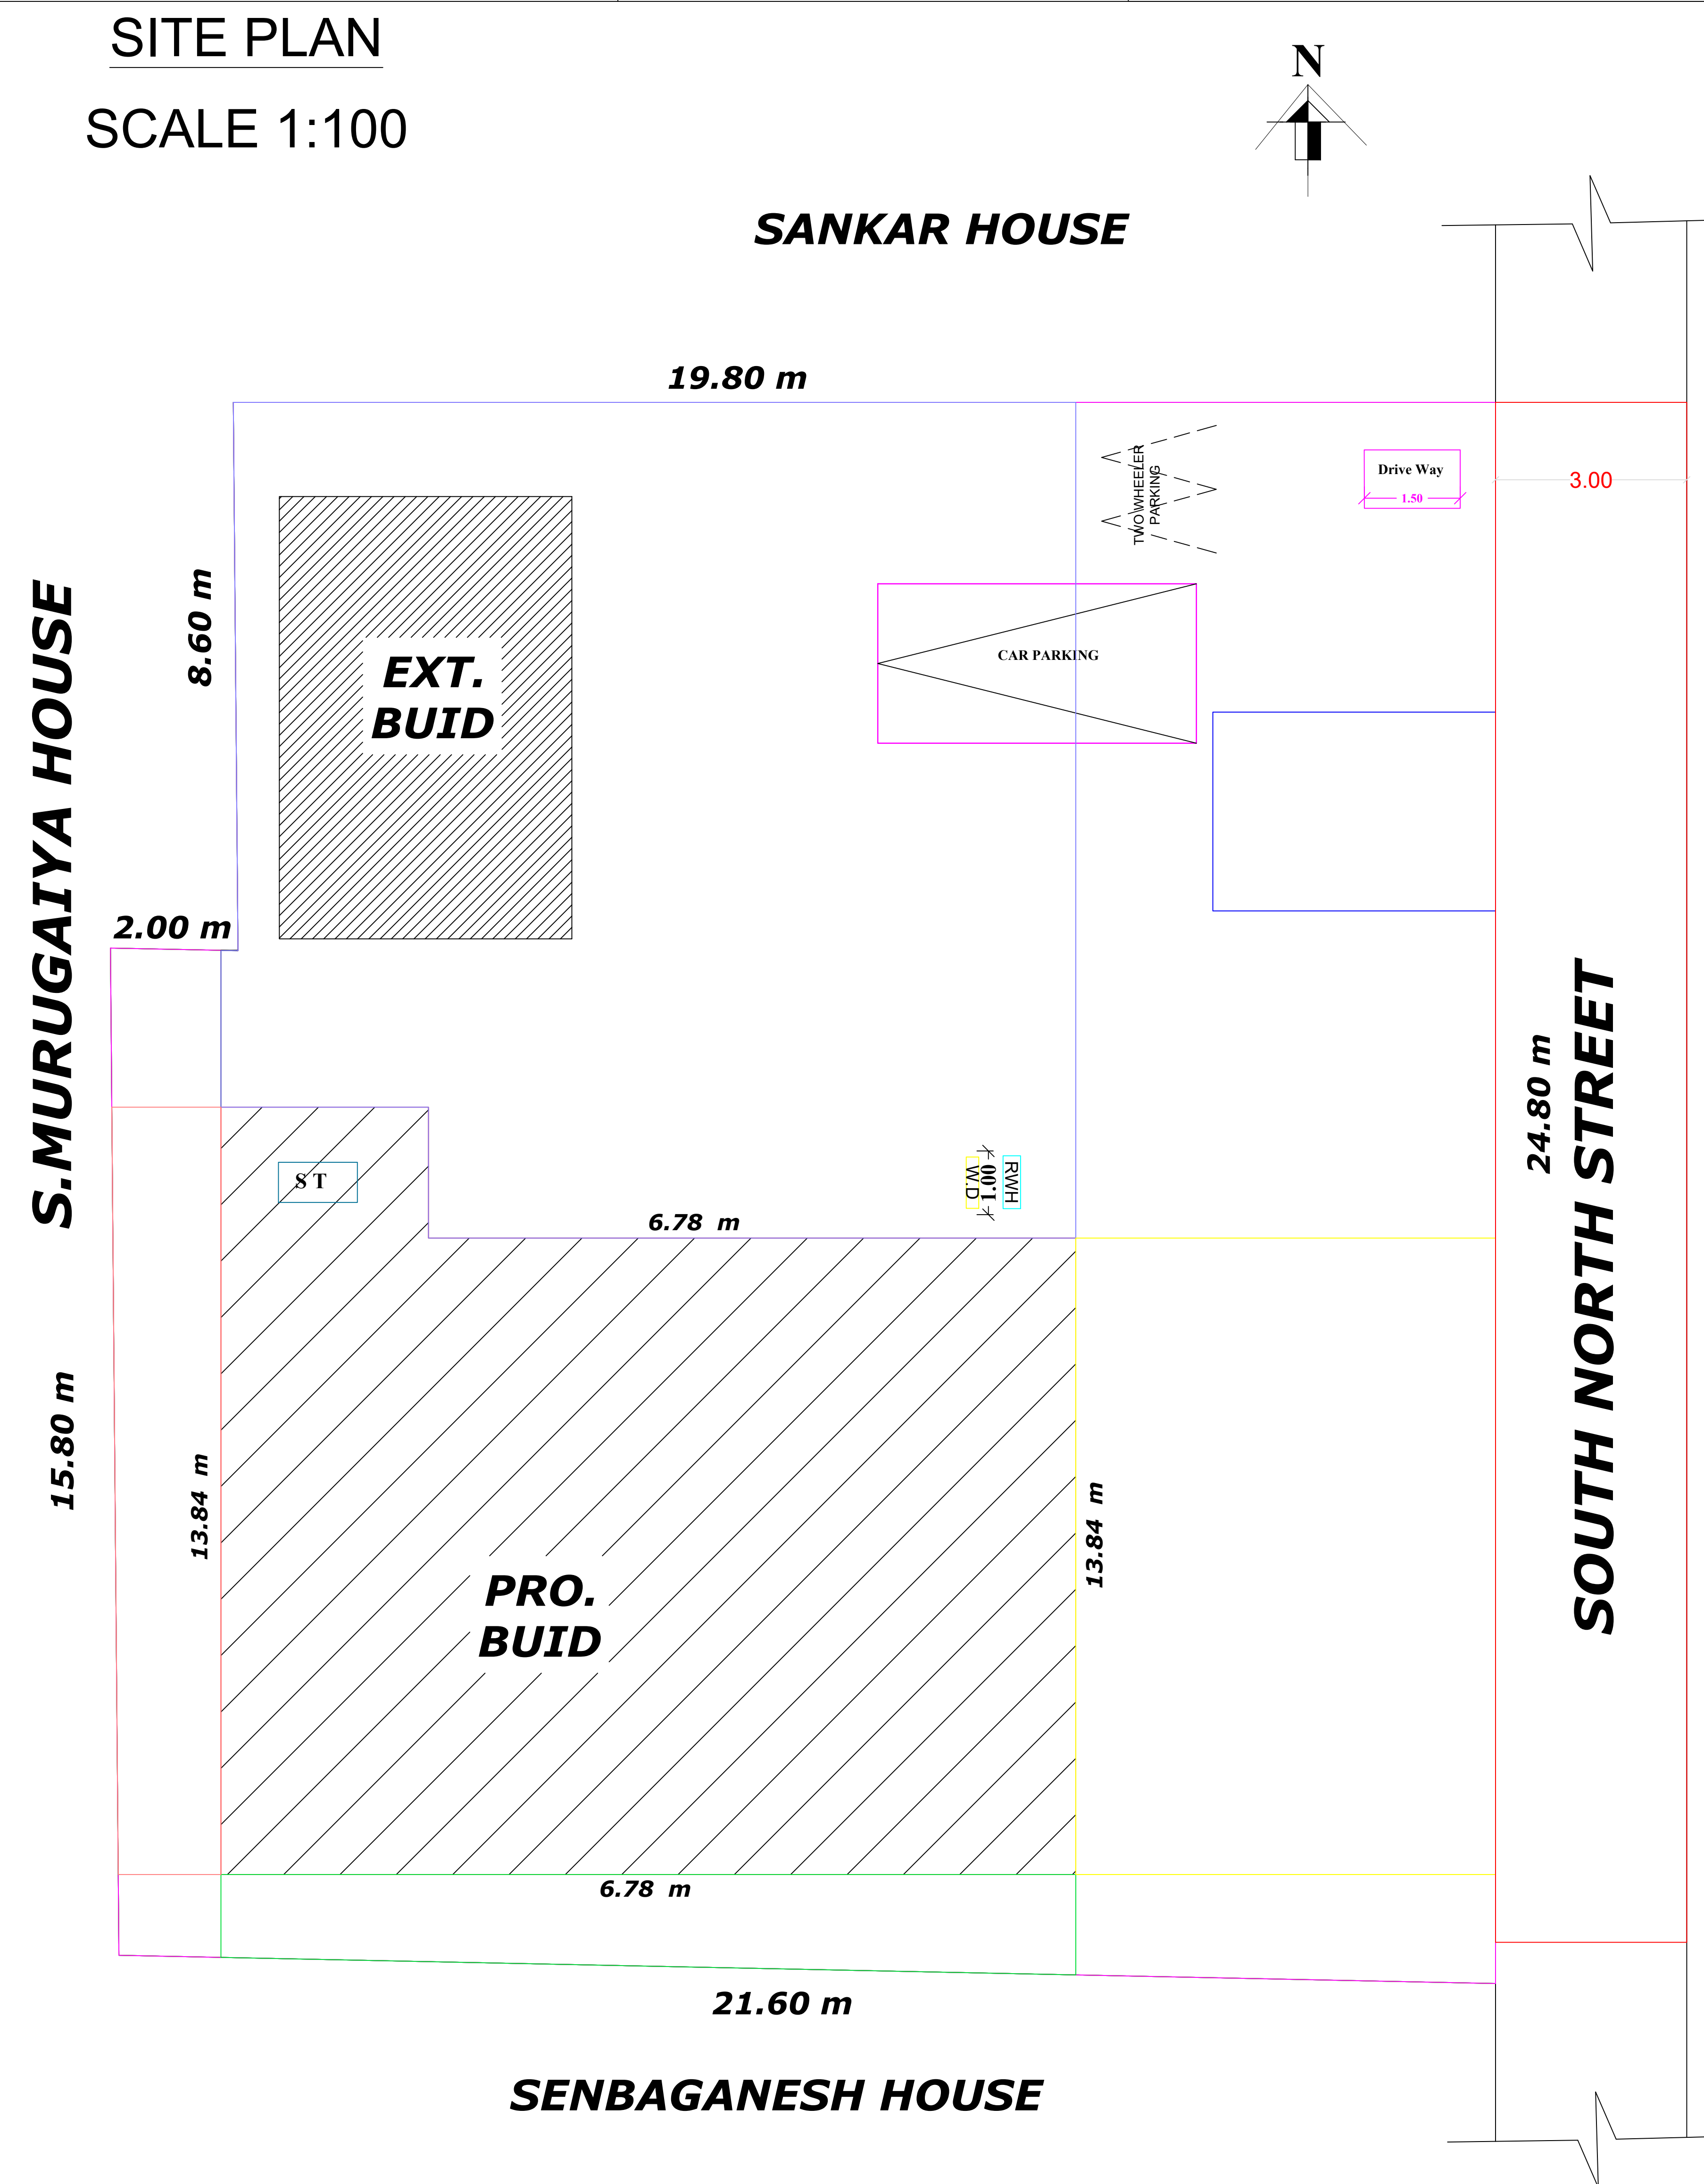

PLAN SHOWING THE PROPOSED ADDITIONAL CONSTRUCTION OF A DWELLING HOUSE WITH EXISTING BUILDING IN DOOR NO: 4/ 49.6, S.NO:467/ 1B, WARD NO: 4, PATTA NO: 429, IN ARS STREET, IDAIKAL VILLAGE & PANCHAYAT, KADAYANALLUR PANCHAYAT UNION & TALUK, TENKASI DISTRICT.

AREA DETAILS&COLOUR INDEX

	SQ.MT	SQ.FT
SITE AREA	516.24	5556.81
PLINTH AREA	140.57	1513.09
CARPET AREA	119.20	1283.11

APPLICANT

R. Madasamy

**Mr.R.MADASAMY,
S/o.Mr.RAMAIYA DEVAR.**

LICENSED SURVEYOR

A. Santhosh
Er. A. SANTHOSH M.E.,AMIE,
Registered Structural Engineer (Gr-I)
RSE / Gr-I / TEN / MAY / 2023 / 003
INR Builders & Structural Consultancy
First Floor, Anil Electronics Complex
TENKASI - 627 811
Mob: 95859 64095

OFFICE USE