



PLAN SHOWING THE PROPOSED NEW CONSTRUCTION OF WORK SHOP BUILDING IN SURVEY NO - 578/1B
(NEW S.NO: 578/1B2), PATTa NO: 2740, WARD NO - 04, AT MAIN ROAD, PUTHUPATTI VILLAGE AND
PANCHAYAT, ALANGULAM PANCHAYAT UNION, ALANGULAM TALUK, TENKASI DIST.


ELEVATION

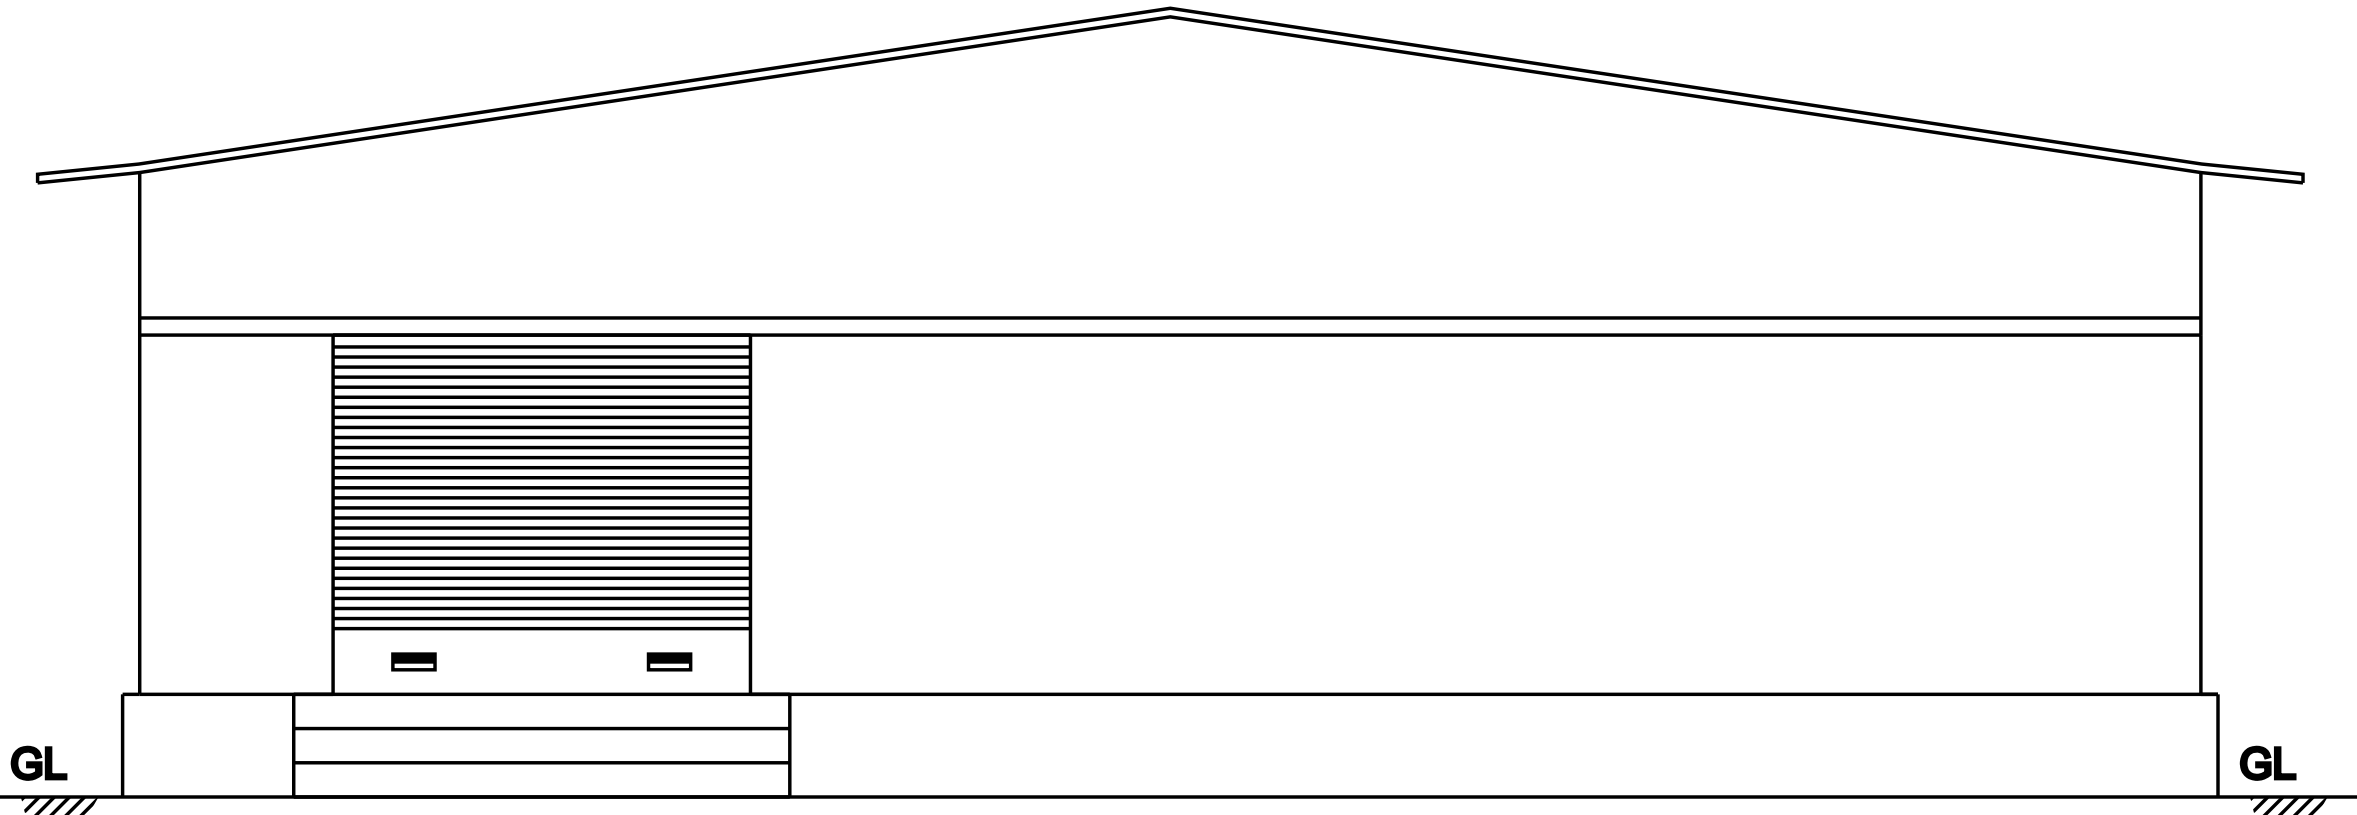

SECTION ON AB

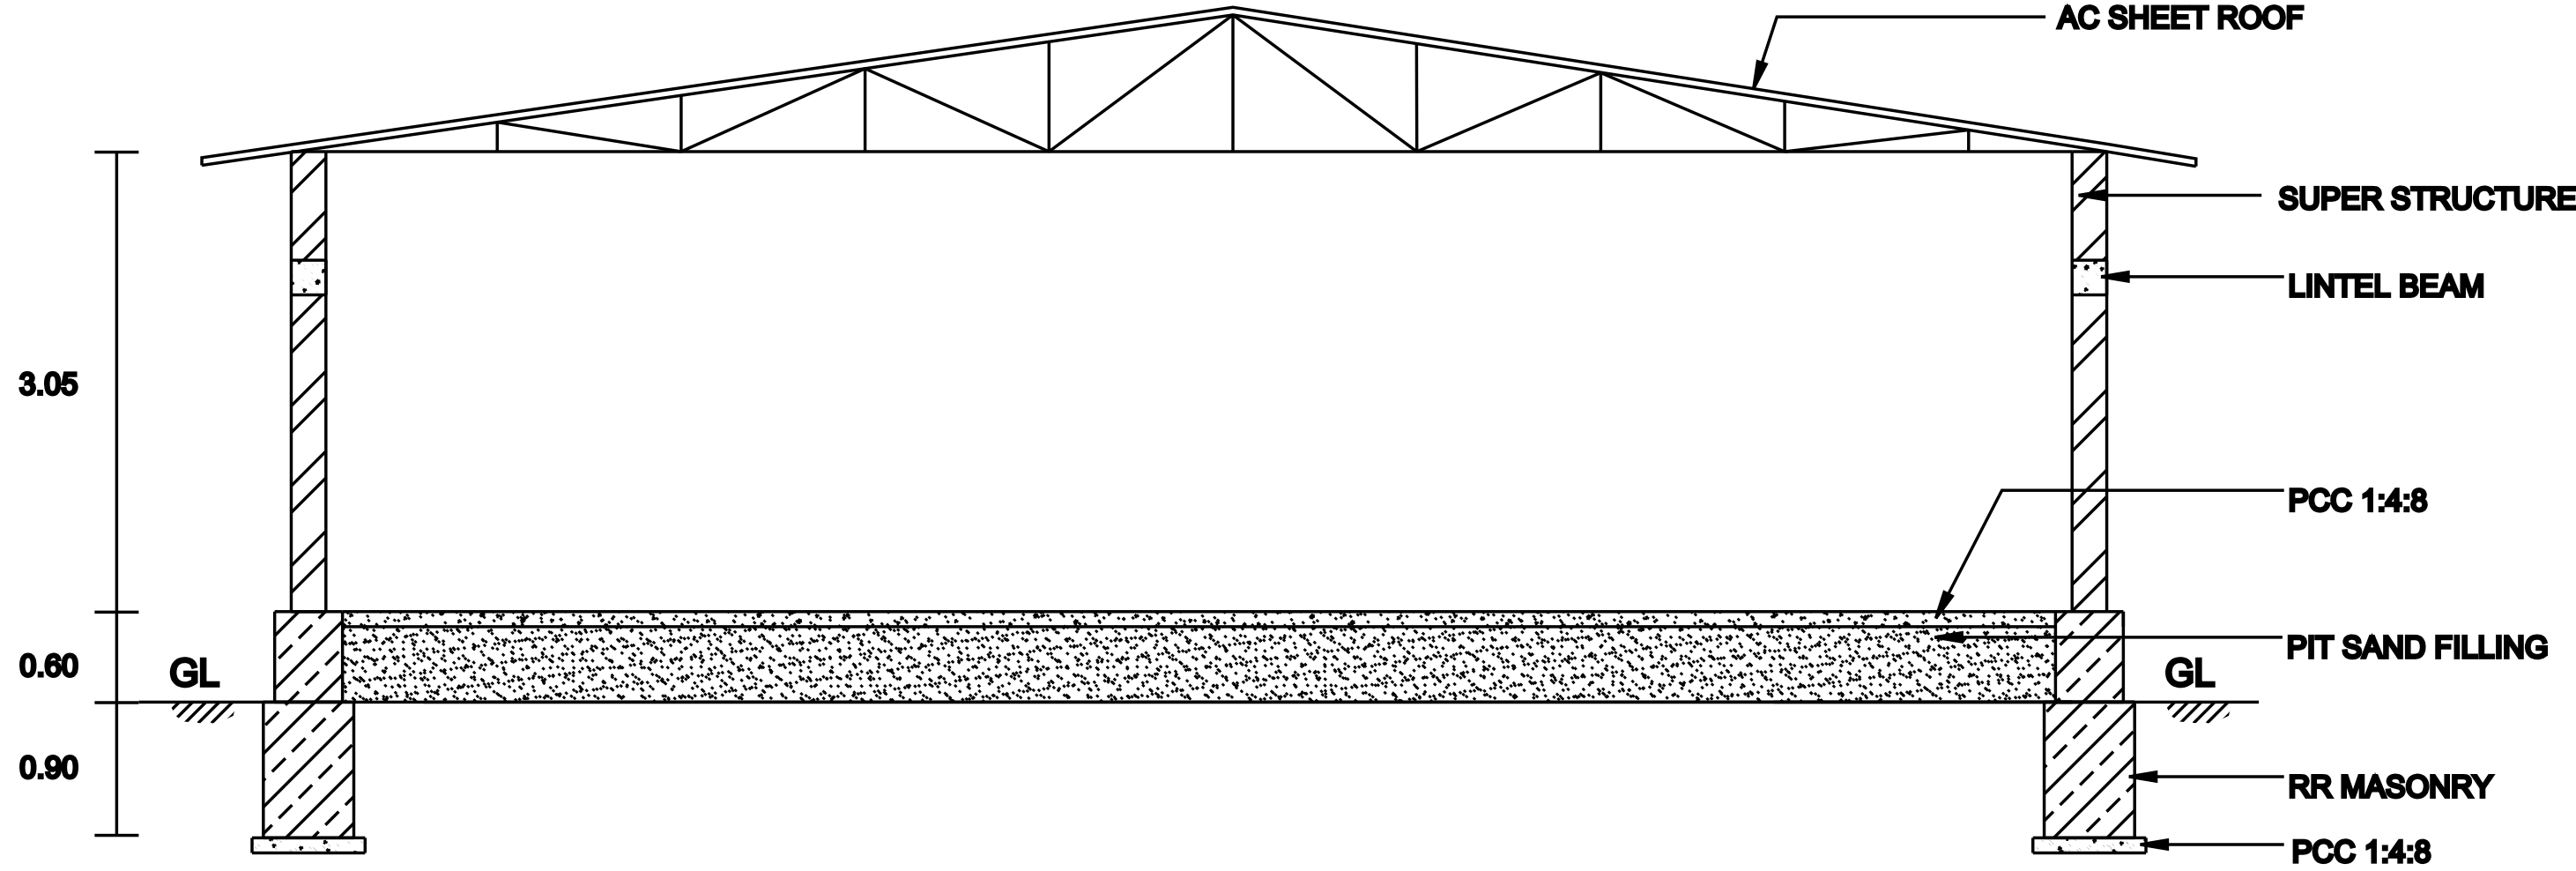


TOILET PLAN

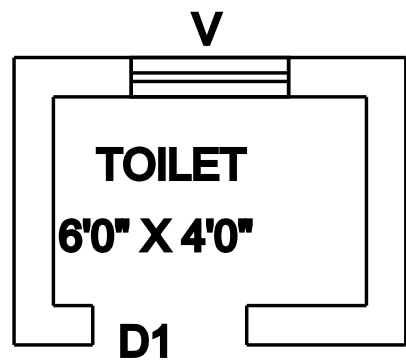


12.05 [39'-6"]

WORK SHOP
38'0"X42'0"

PLAN

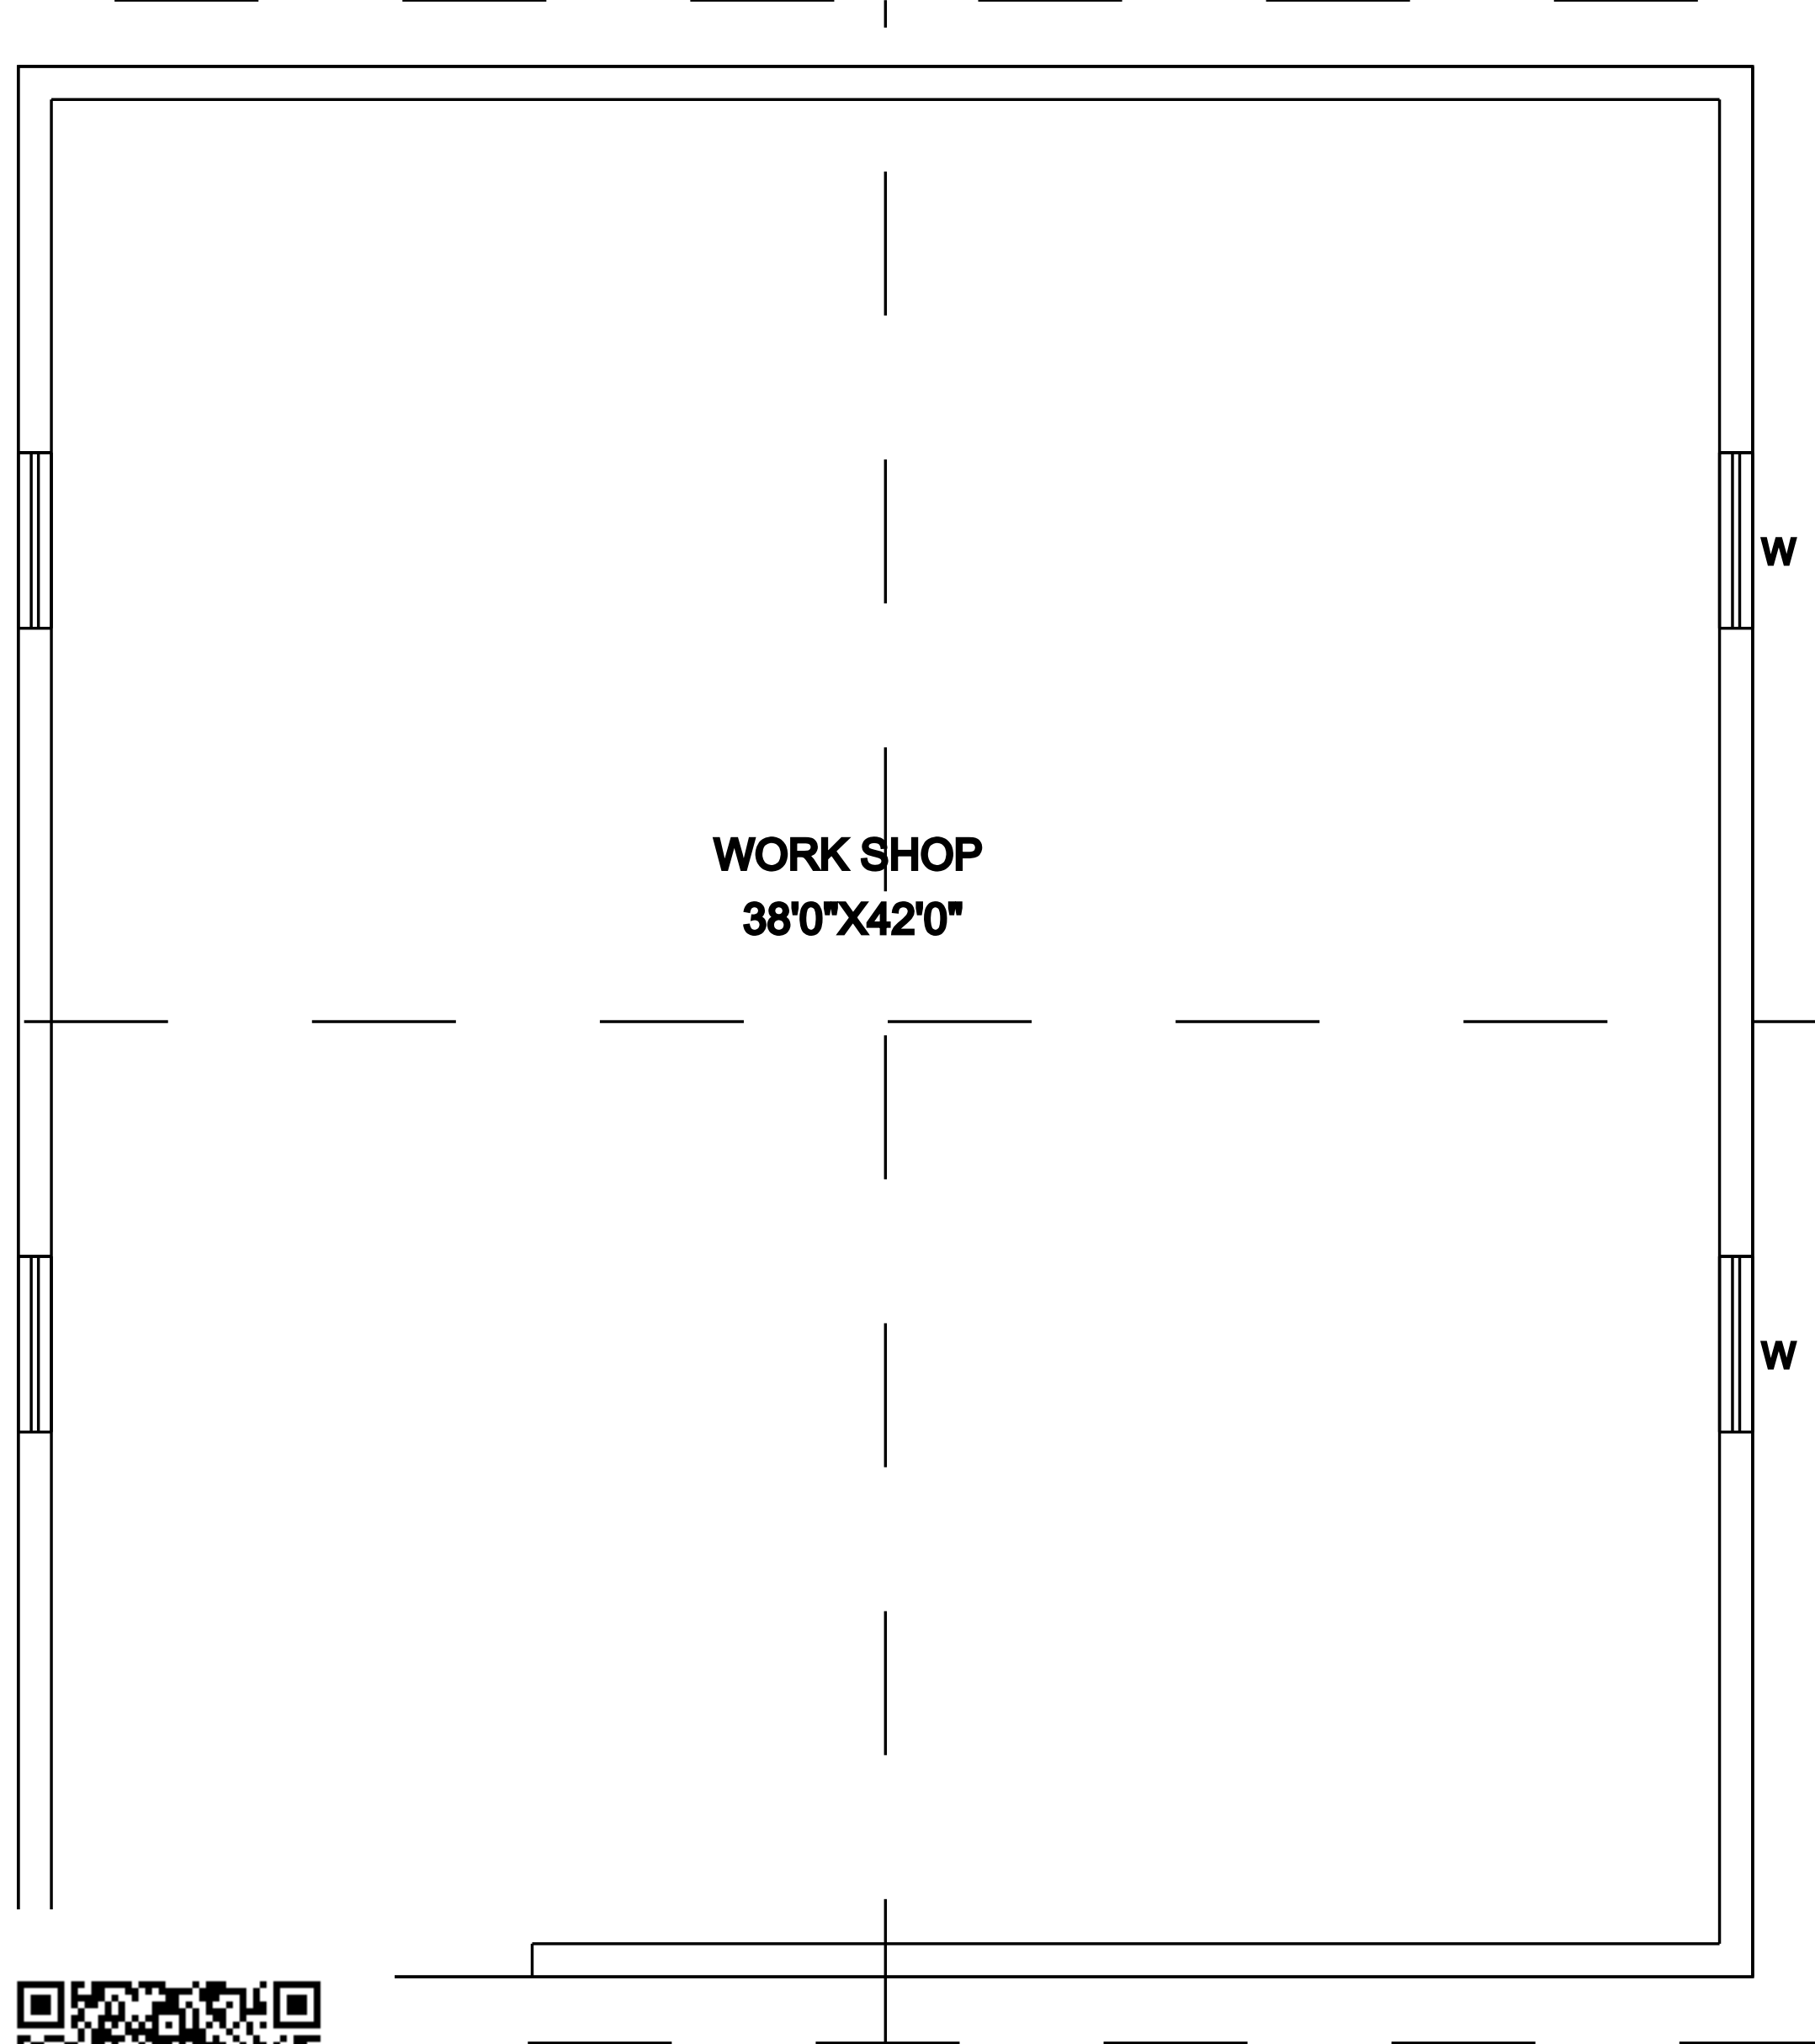


NADARAJAN
SITE

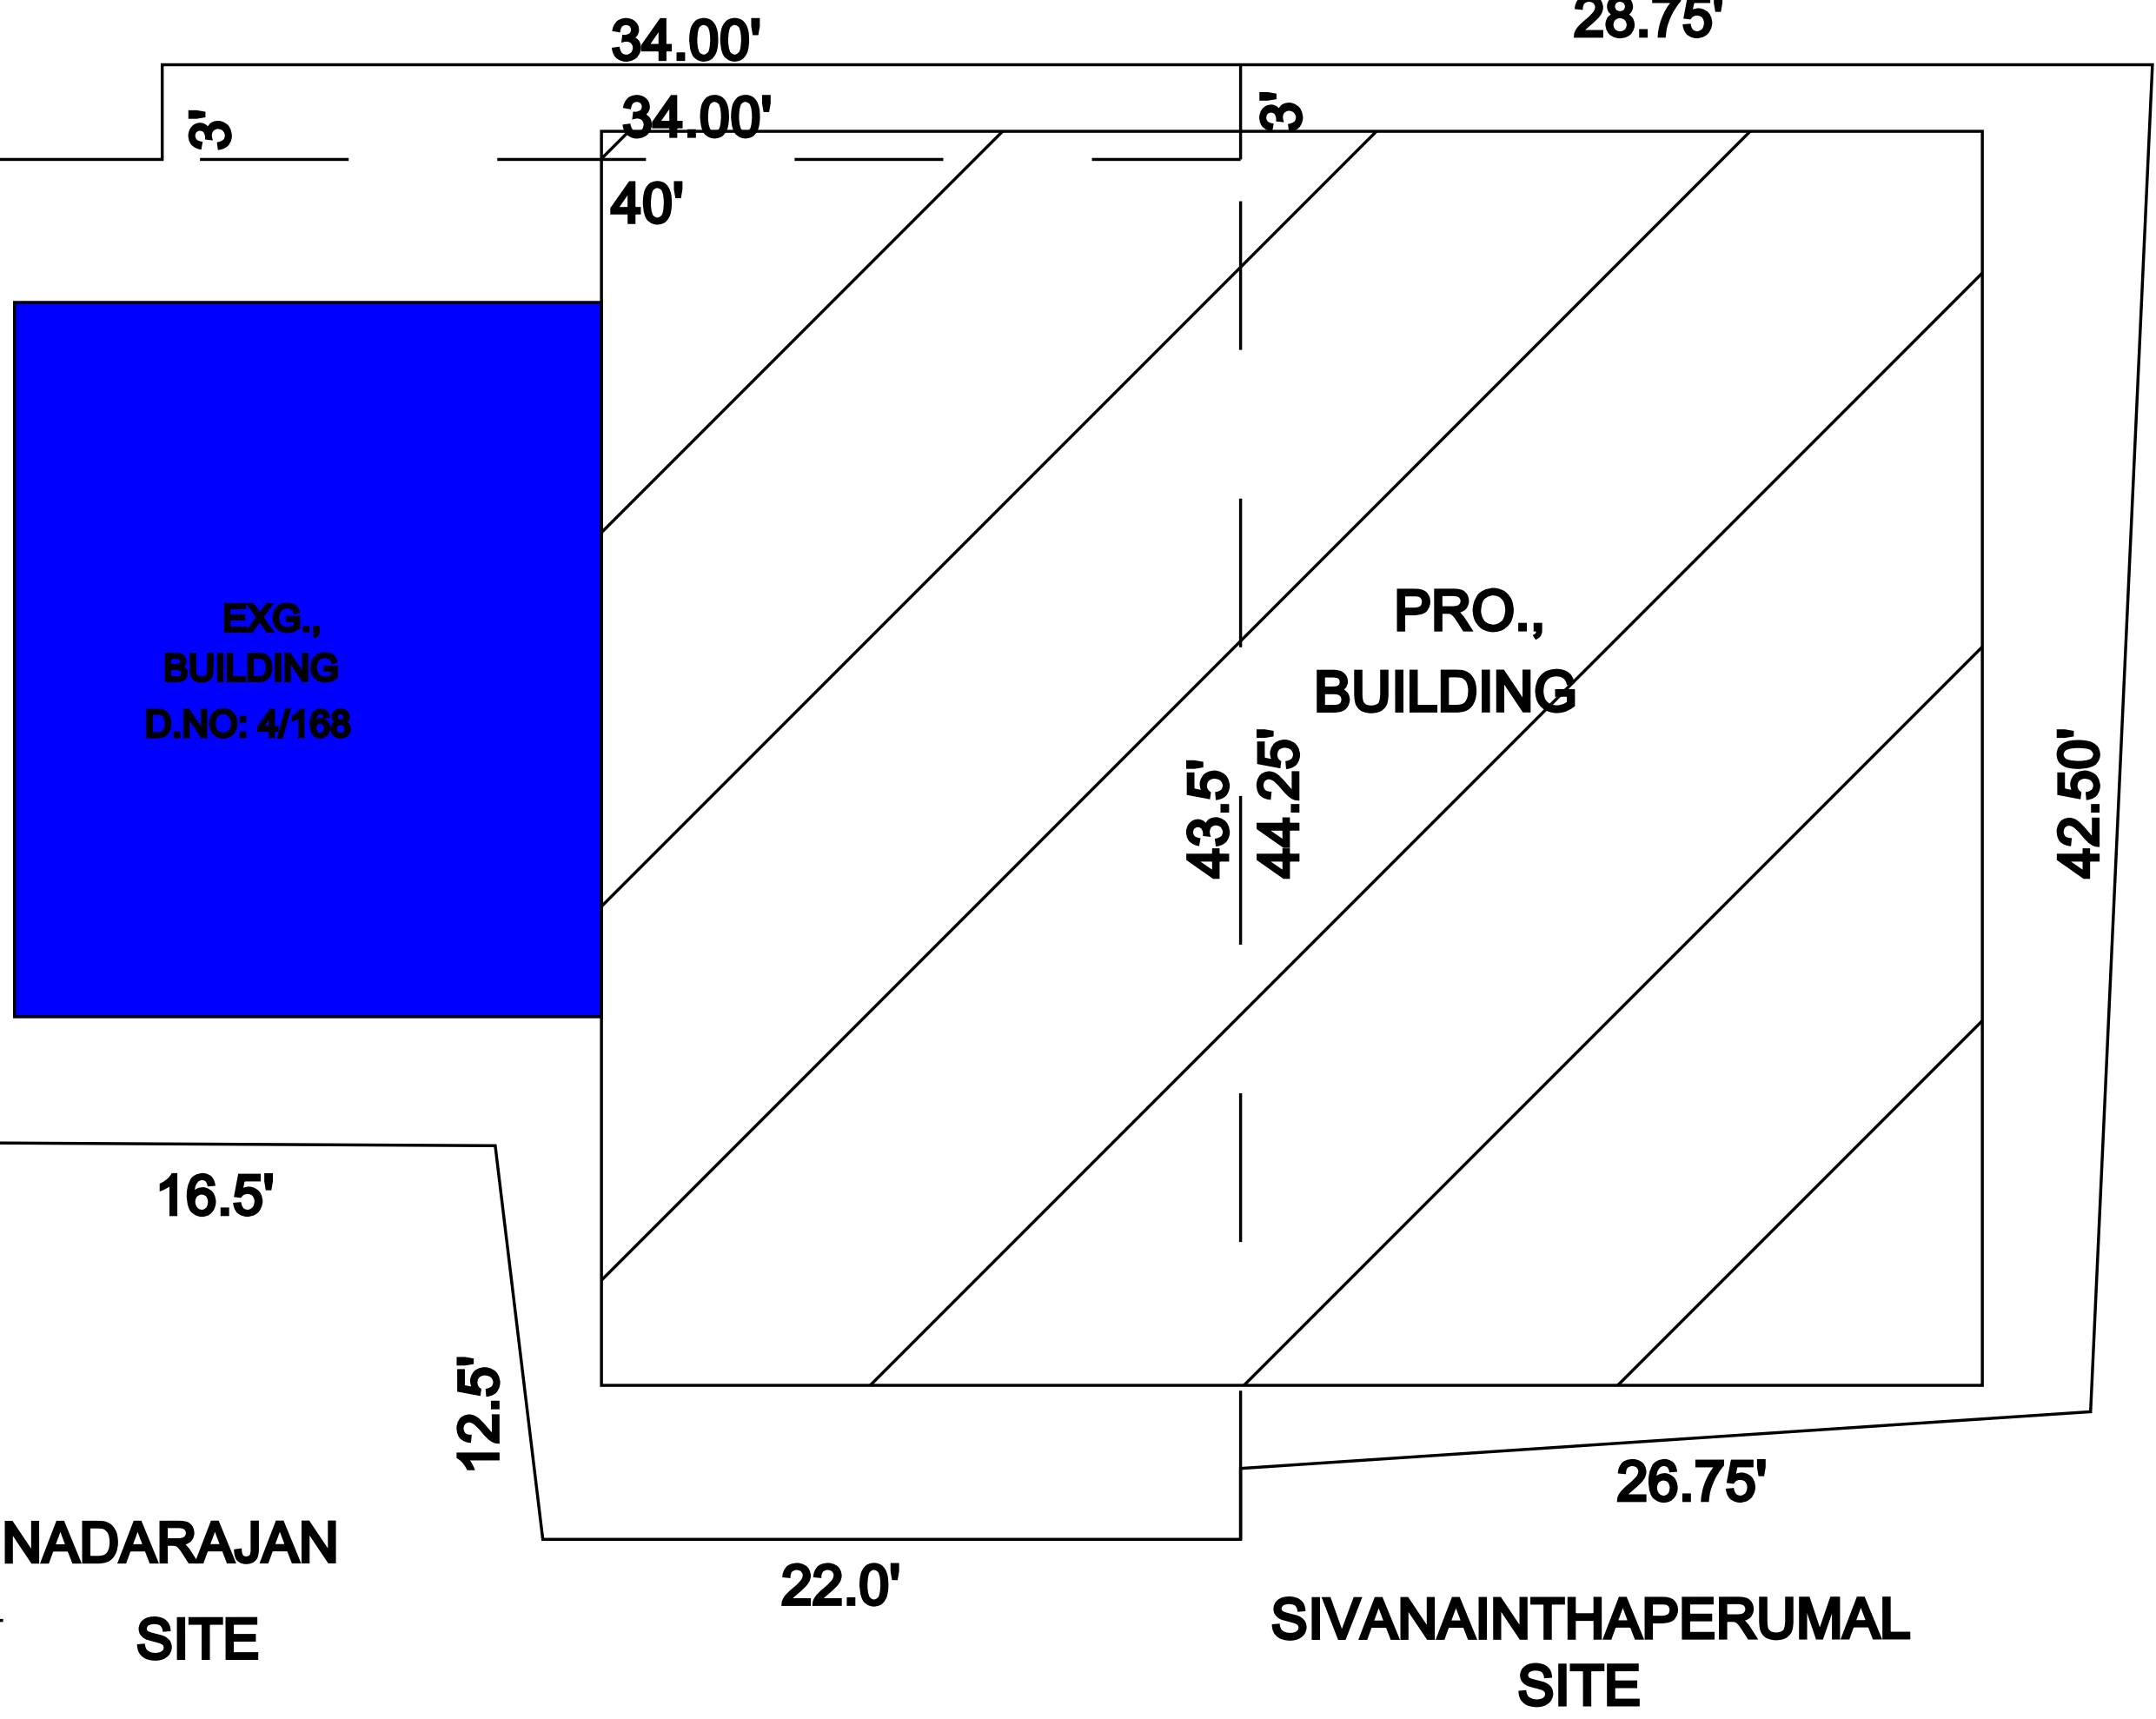


CHITHAMBARAM,
THANGAMALAI NADAR
SITE


SITE PLAN
(NOT TO SCALE)

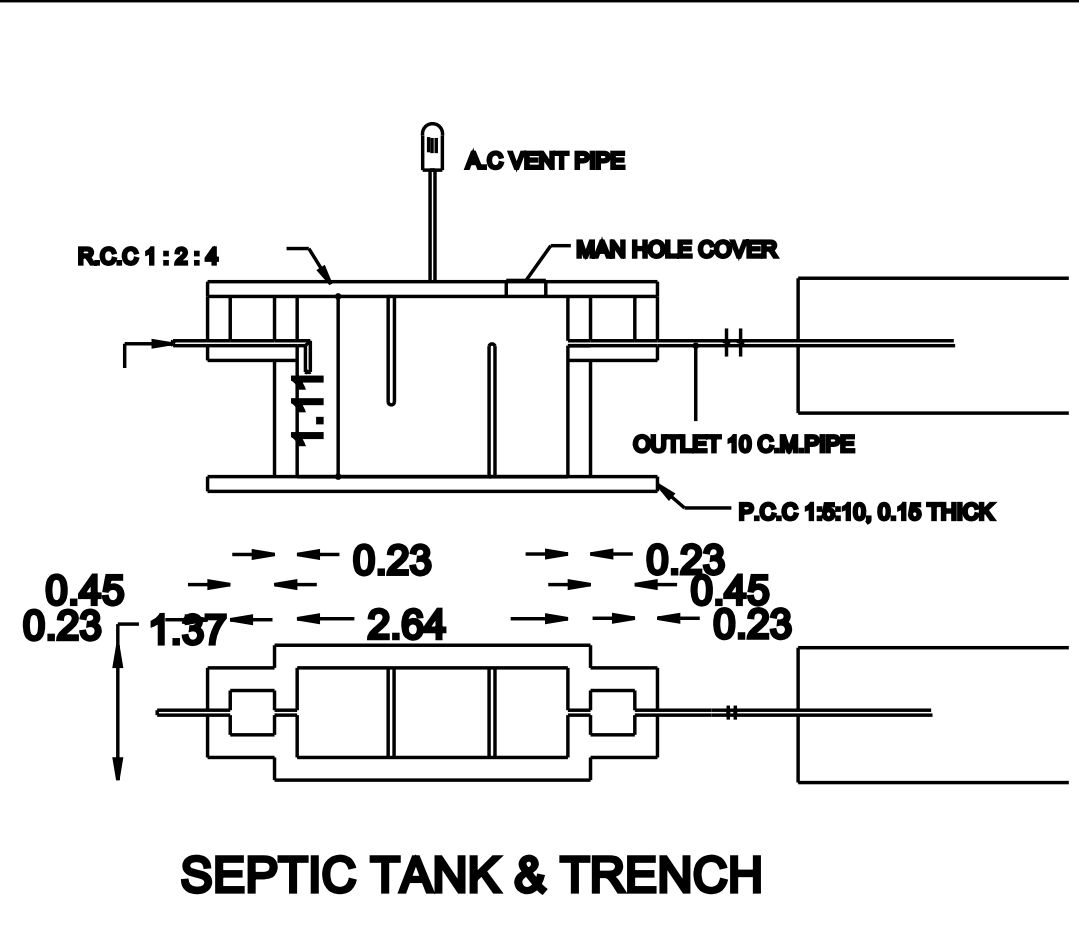

SEPTIC TANK & TRENCH

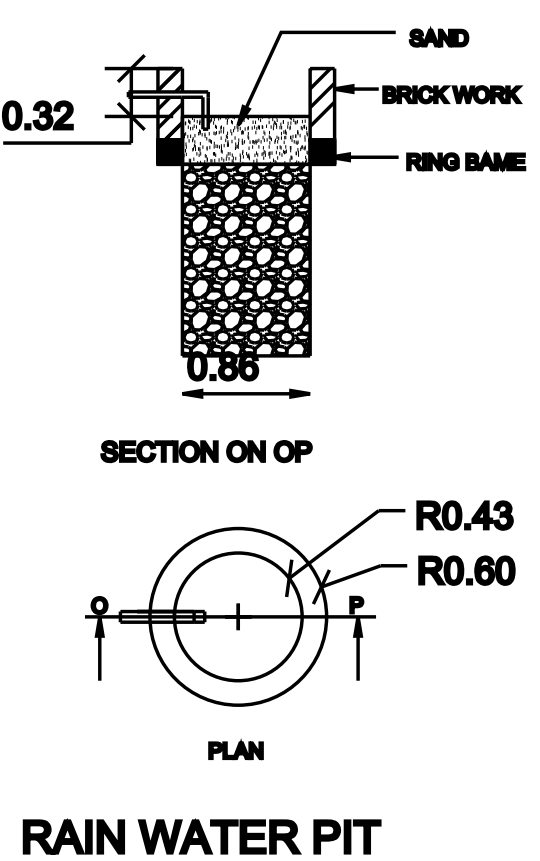


RAIN WATER PIT

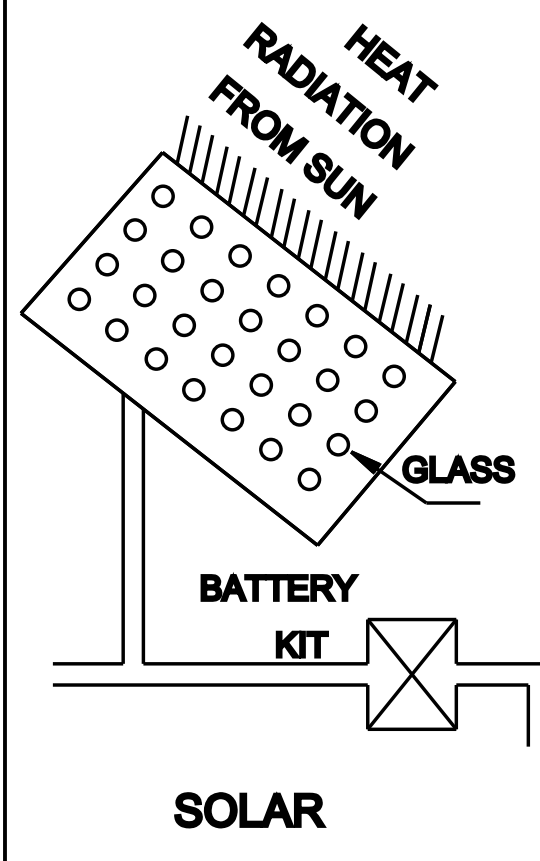

SOLAR
SYSTEM

KEY PLAN
NOT TO SCALE

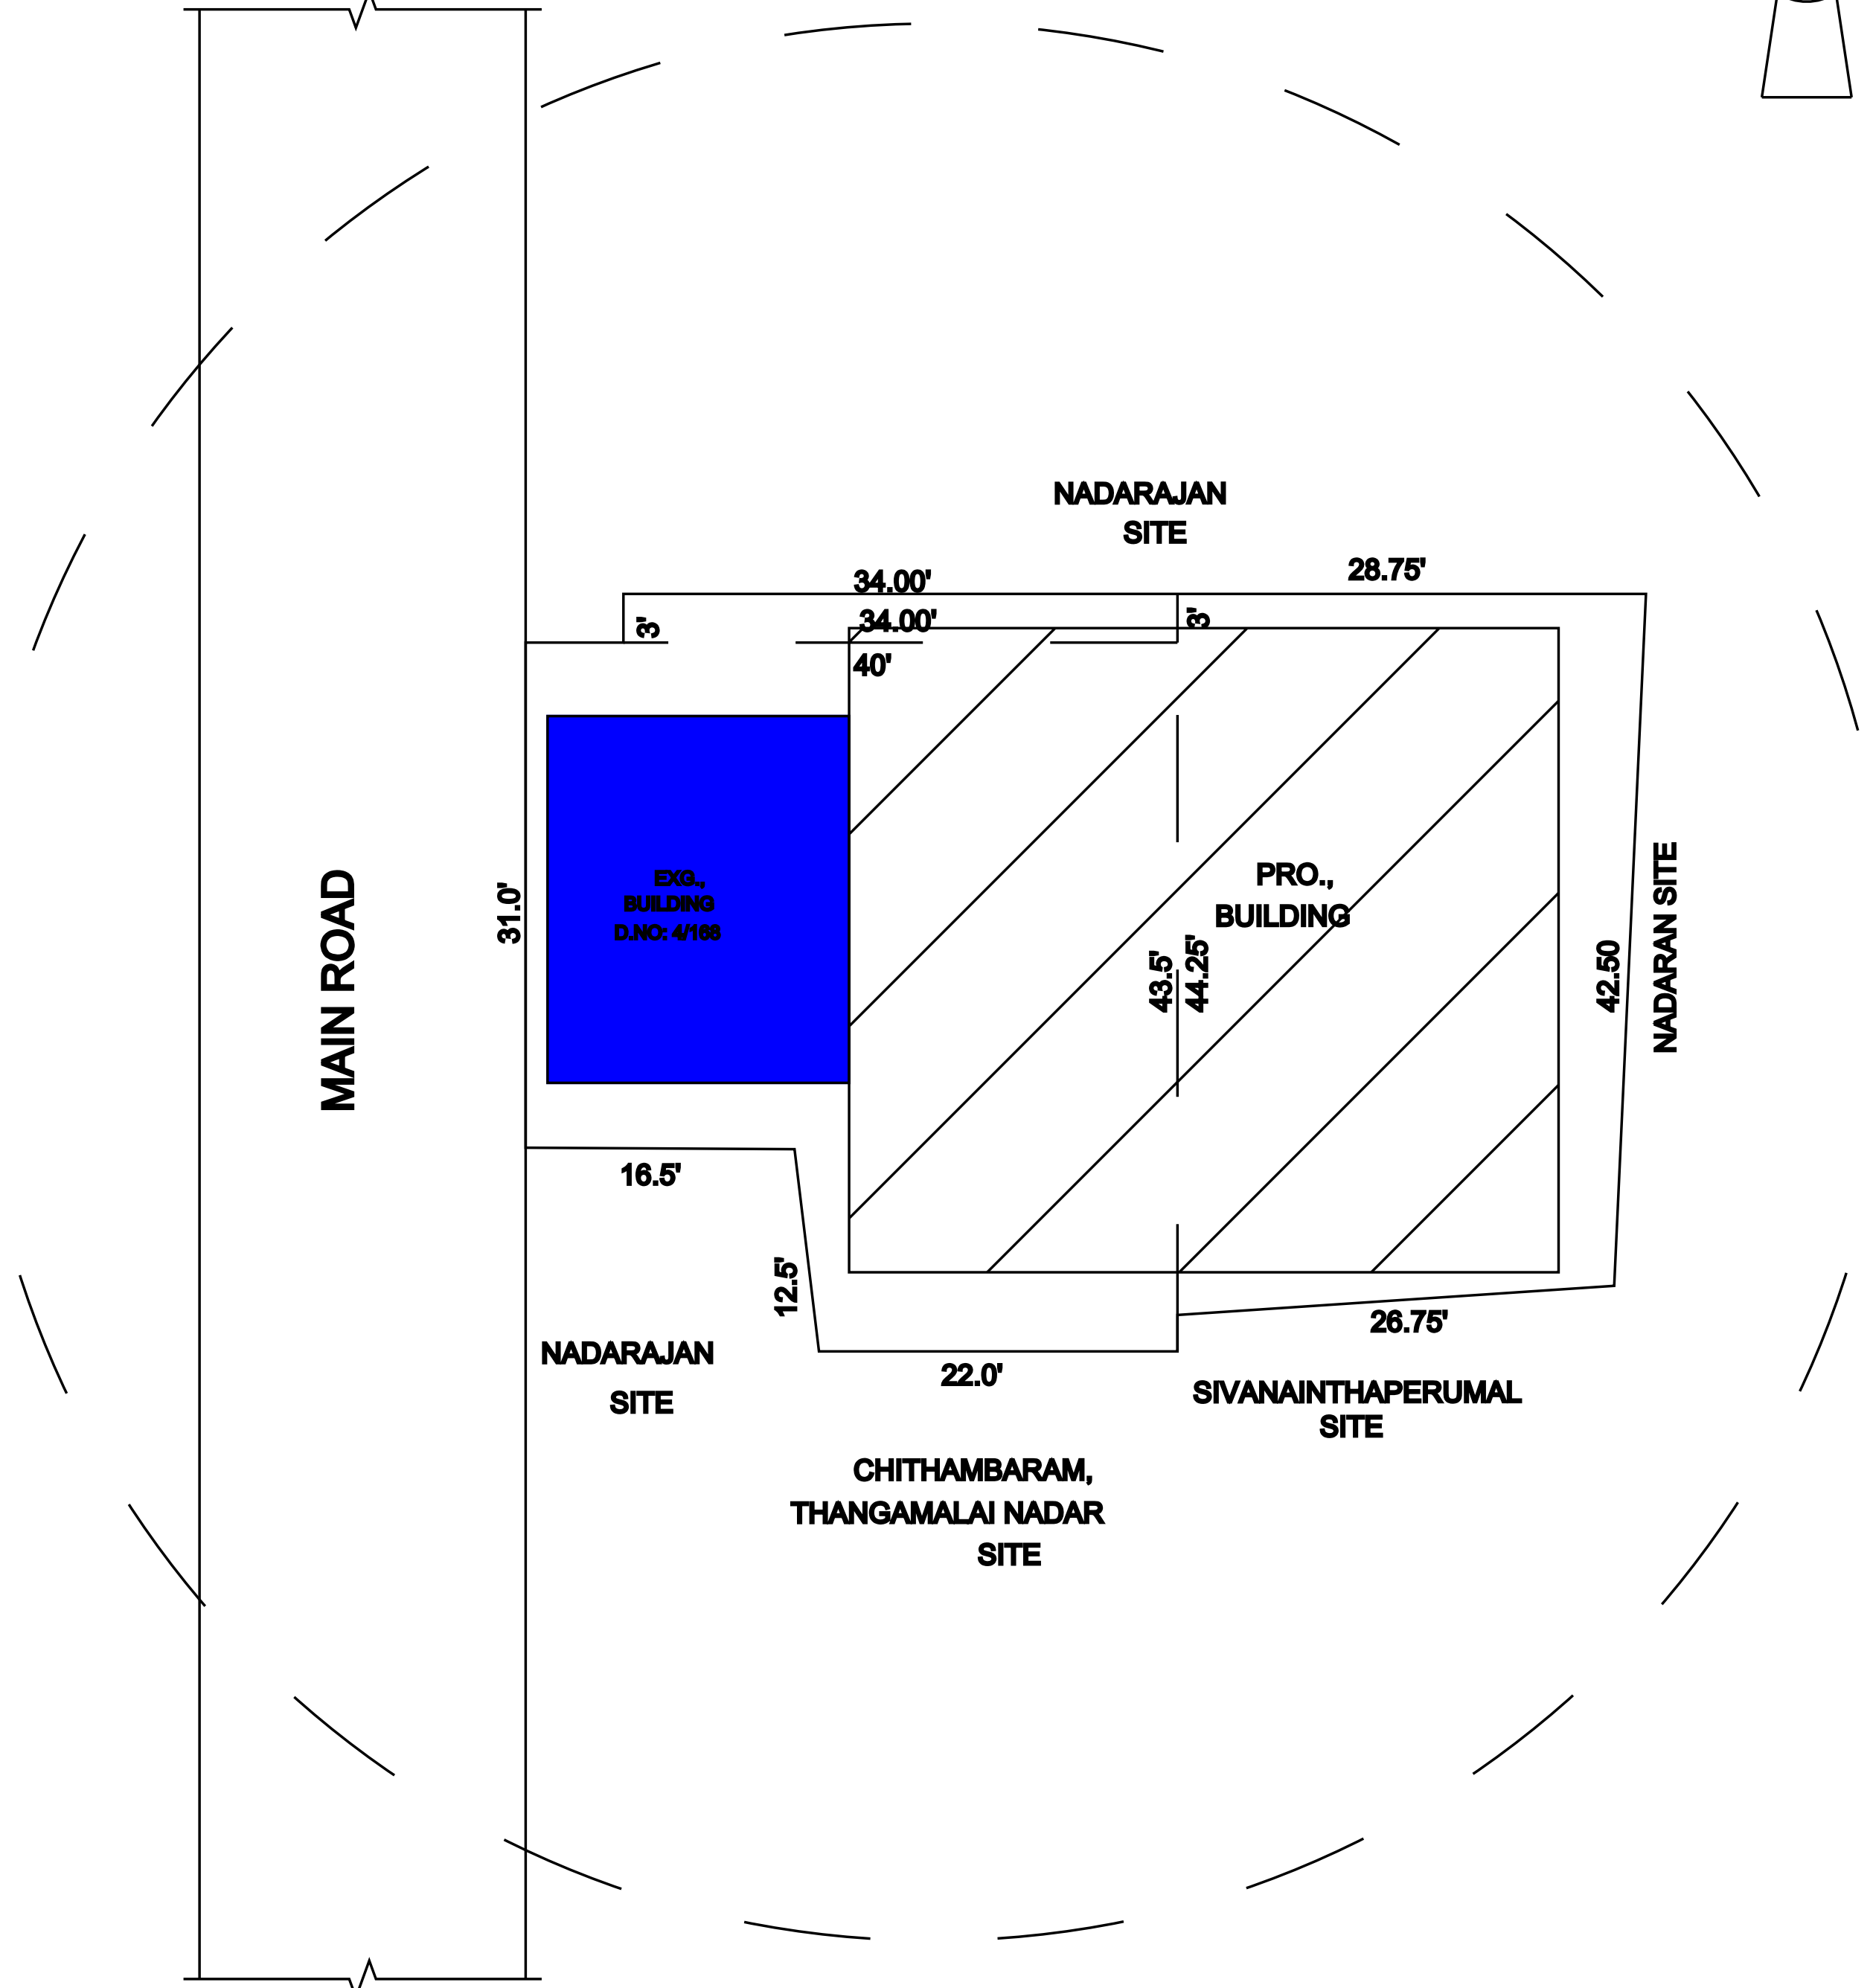

REFERENCE:

D-DOOR	0.90 X 2.10
D1-DOOR	0.75 X 2.10
W-WINDOW	1.20 X 1.20
W1-WINDOW	0.60 X 0.60

COLOUR INDEX

SITE BOUNDARY	
PROPOSED	
ROAD & STREET	
EXISTING	

APPLICANT:

Mr.S. MURUGESH,
S/O.Mr. SHANMUGAM,
KALATHIMADAM

OWNER'S SIGNATURE

E.R. EDWIN JEYARAJ
E.R. EDWIN JEYARAJ, ICE
REGISTERED ENGINEER-GRADE - III
TENKASI DISTRICT- REG. NO: 28/2022
JEYAM BUILDERS
ANNA NAGAR, ALANGULAM-627851
CELL:9943977388, 04633-272386

ENGINEER

ALL DIMENSION ARE IN METRE SCALE 1:100
ALL THE MAIN WALL ARE IN 230 MM THICK

AREA STATEMENT	SQ.M	SQ.FT
TOTAL SITE AREA	262.915	2830.025
PROPOSED: (AC SHEET ROOF)		
PLINTH AREA	159.90	1721.16
CARPET AREA	148.46	1598.02

OFFICE USE

