

PLAN SHOWING THE PROPOSED CONSTRUCTION OF A COMMERCIAL SHOP BUILDING AT SURVEY NO : 122/2B1 ,
WARD NO : 3, NALLUR TO AYYANARKULAM MAIN ROAD, AYYANARKULAM VILLAGE AND PANCHAYAT,
ALANGULAM TALUK , ALANGULAM UNION, TENKASI DISTRICT .

OWNER : Mr. V . ANNALAKSHMI W/O .Mr. VAITHILINGAM.

AREA STATEMENT:-	SQ.MT	SQ.FT
SITE AREA		
AS PER DOCUMENT	794.69	8550.83
AS AT SITE	802.43	8634.15
PROPOSED BUILDING		
GROUND FLOOR AREA	91.08	980.02
TOTAL FLOOR AREA	91.08	980.02
PLOT COVERAGE	11.35%	
F.S.I	0.1135	

SCHEDULE OF JOINERIES		
D	MAIN DOOR	1.00 x 2.10
D1	DOOR	0.76 x 2.10
W	WINDOW	1.22 x 1.37
V	VENTILATOR	0.91 x 0.61
R.S	ROLLING SHUTTER	2.43 x 2.43

- NOTE :
1. RAIN WATER TO BE PROVIDED.
 2. MIXED RESIDENTIAL ZONE.
 3. NON SCHEME AREA.
 4. DRINKING WATER TO BE PROVIDED AS PER CORPORATION NORMS.
 5. SCALE 1:100 & NOT TO SCALE.
 6. SEWER LINE CONNECTED TO UGD LINE
 7. ALL DIMENSION ARE IN METRE

APPLICANT:-

V. Annalakshmi

Mr. V.ANNALAKSHMI
W/O .Mr. VAITHILINGAM.

LICENSED SURVEYOR:-



K. R. J.

Er. K . BAGYARAJ , D.C.E.
REGISTERED ENGINEER - GRADE - III
GREATER CHENNAI CORPORATION / REG . NO : RE309082023
TENKASI DISTRICT / REG . NO : 145 / LS / 2022 / 00022
AMBASAMUDRAM MUNICIPALITY / REG . NO : 140 / LS / 2022 / 00012
SRISAICONSTRUCTION
3 / 420 , EAST STREET , KARUMBANOR , ANDIPATTI VILLAGE ,
ALANGULAM TALUK , TENKASI DISTRICT - 627851 .
CELL : 9841938888 , 9962093888

Engineer :

Sri Sai Construction
42 , First Floor , Ambal Road ,
Alangulam Taluk , Tenkasi District.
9841938888 , 9962093888

Facebook Instagram LinkedIn YouTube Pinterest WhatsApp
Sri Sai Construction Alangulam
Sri Sai Construction Alangulam
Sri Sai Construction Alangulam@gmail.com

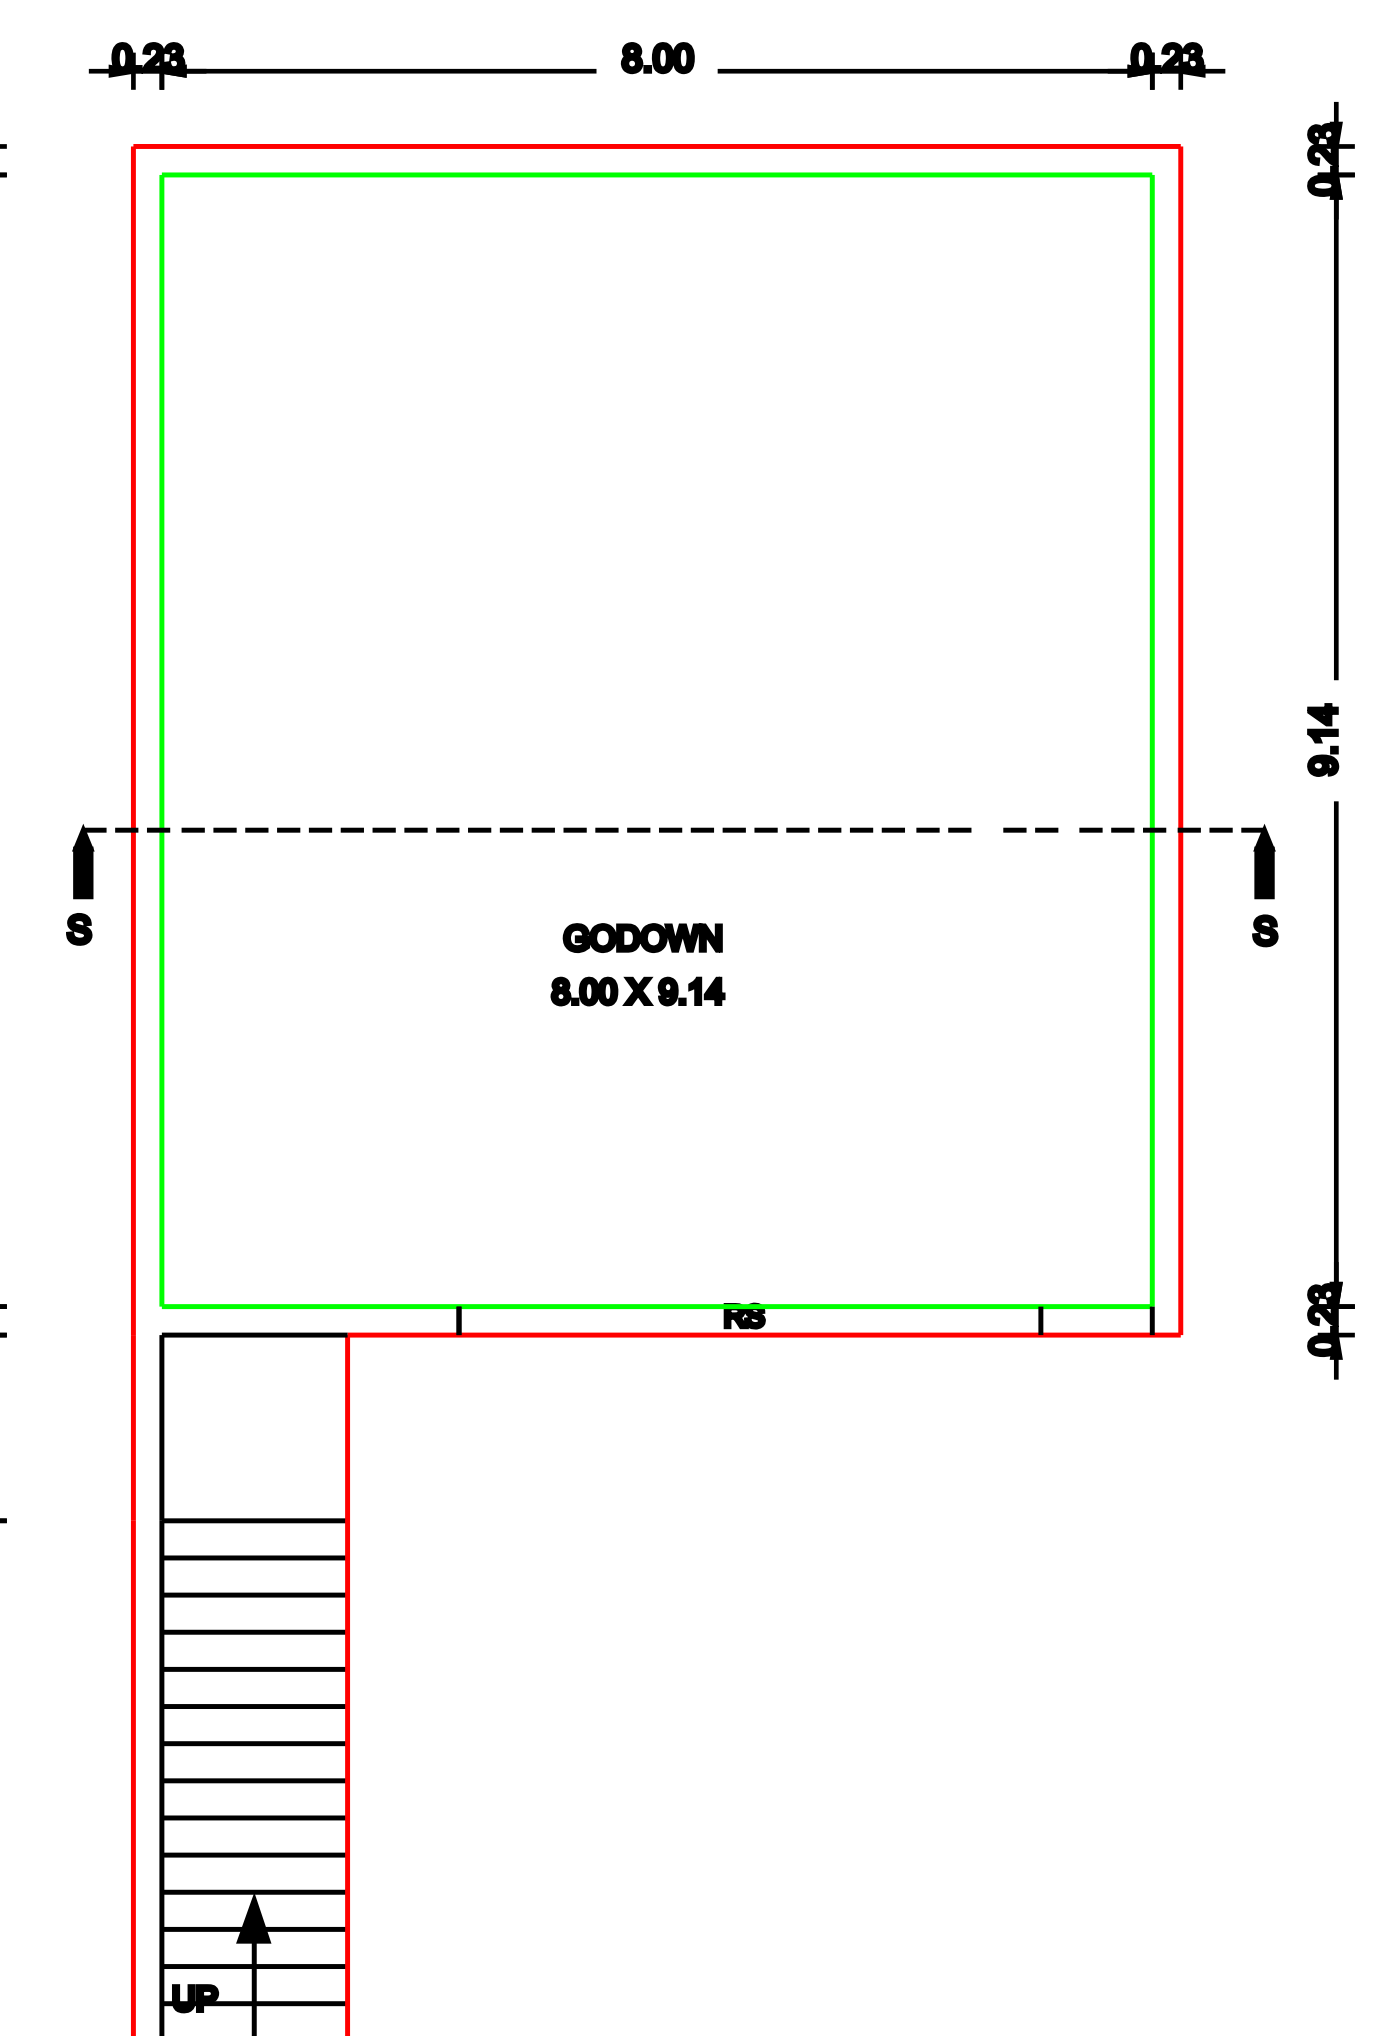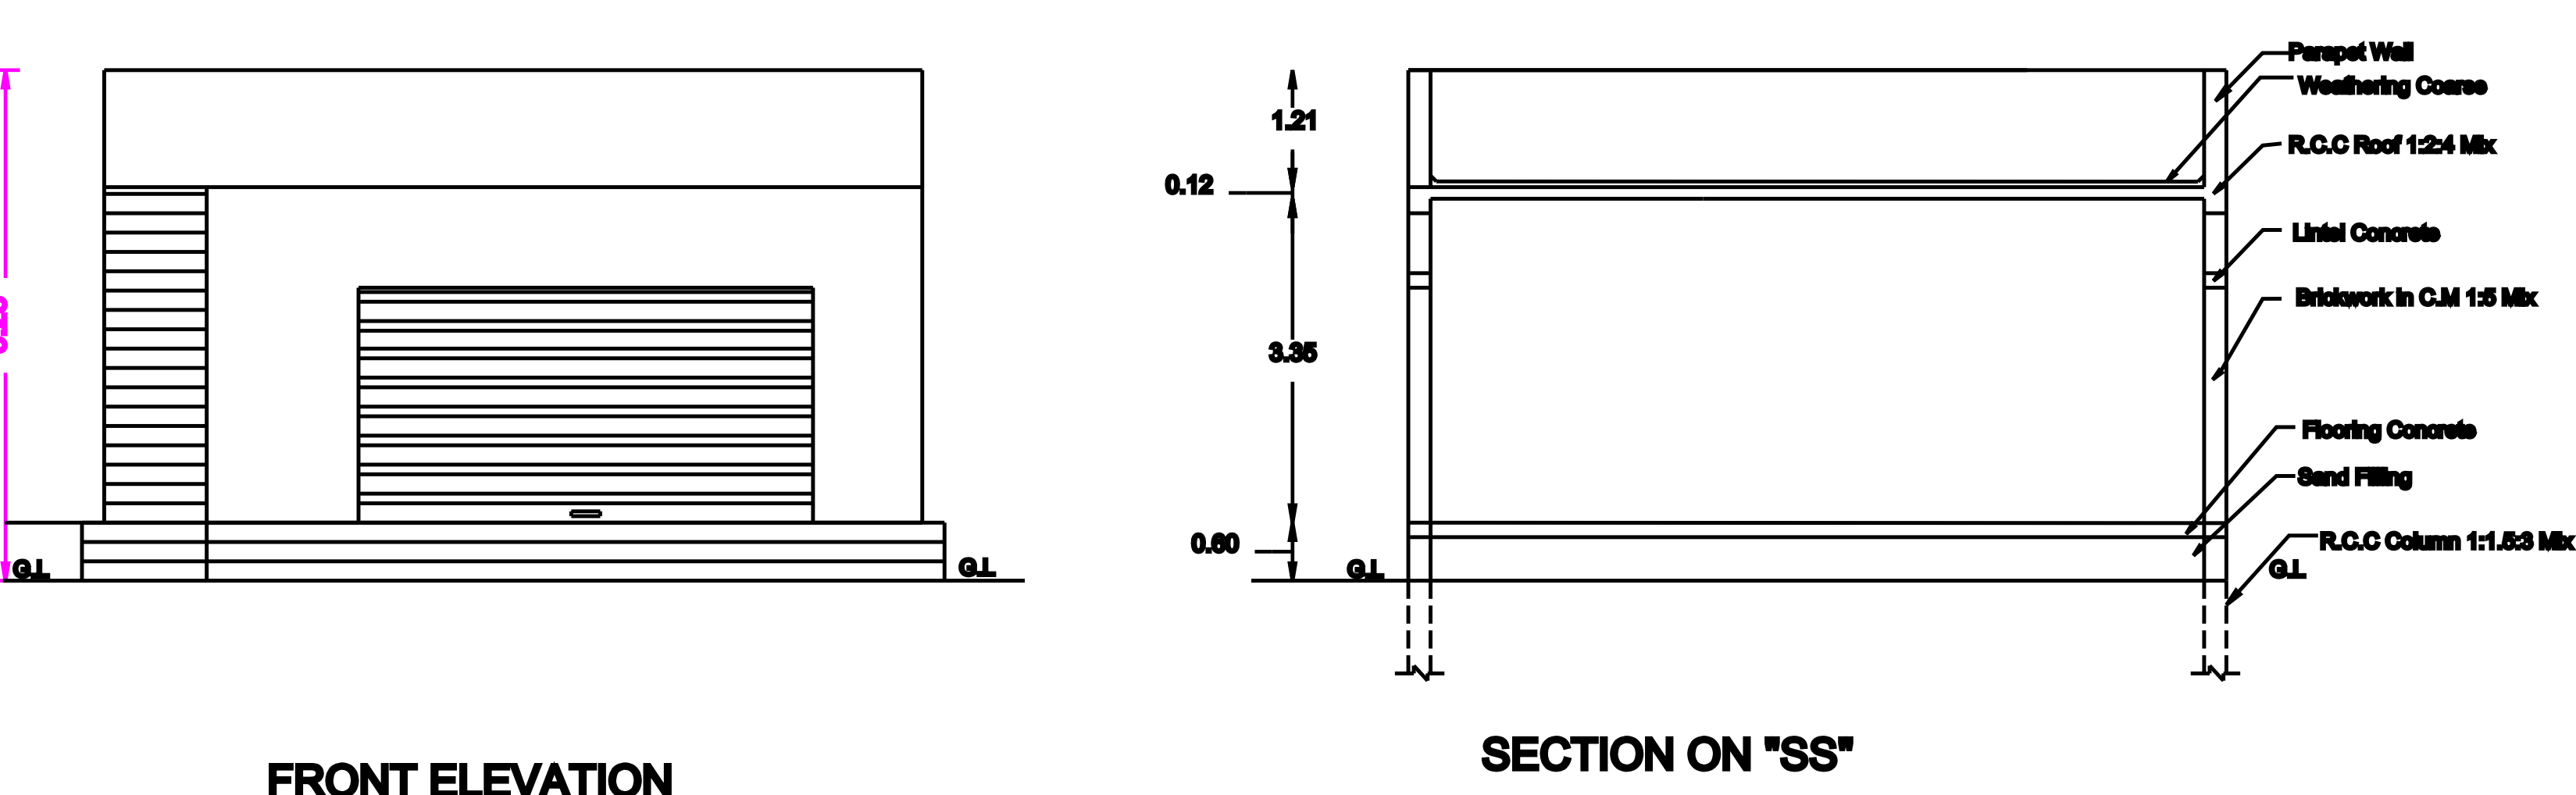

GROUND FLOOR PLAN

