

PLAN SHOWING THE PROPOSED CONSTRUCTION OF A DWELLING HOUSE IN GROUND FLOOR , WARD NO:01 , SURVEY NO:152/15,15A, NEW STREET ,VEERANAM VILLAGE AND PANCHAYAT , ALANGULAM PANCHAYAT UNION,V.K.PUDUR TALUK, TENKASI DISTRICT.

1.00

R.C.C. SLAB

1.50

BRICK BATS & SAND

RAIN WATER HARVEST PIT

LICENSED SURVEYOR :

H. by.

Er.H.HAAJI ALI DCE.,BE.,

Registered Engineer

REG NO:76/2022

HAJA BUILDERS

CELL:9788970443,9600500750

TDCEAT MEMBER

APPLICANT NAME:-

Mr.M.MOHAMED MUSTHAFA

S/O.MYDEEN RAWTHER.

HOT WATER TANK (STAINLESS STEEL)

SOLAR ENERGY STAND

ALUMINIUM ANGLE

DETAILS OF SOLAR WATER HEATER

PLAN ON SEPTIC TANK

COLOUR INDEX

SITE BOUNDARY

PRO. BUILDING

STREET

FOUNDATION DETAILS

STAIRCASE

SECTION ON SEP.TANK

REFERENCE:-

D - DOOR

D1 - DOOR

W - WINDOW

V - VENTILATOR

1.00 X 2.10 M

0.75 X 2.10 M

1.00 X 1.20 M

0.90 X 0.60 M

AREA DETAILS

SQ.M

SQ.FT

AS PER (DOCUMENT)

202.36

2177.50

PRO HOUSE AREA G.F

102.49

1102.79

CARPET AREA

76.86

827.09

PRO HOUSE AREA F.F

37.73

405.97

CARPET AREA


21.02

405.97

OPEN AREA



99.87

1074.60

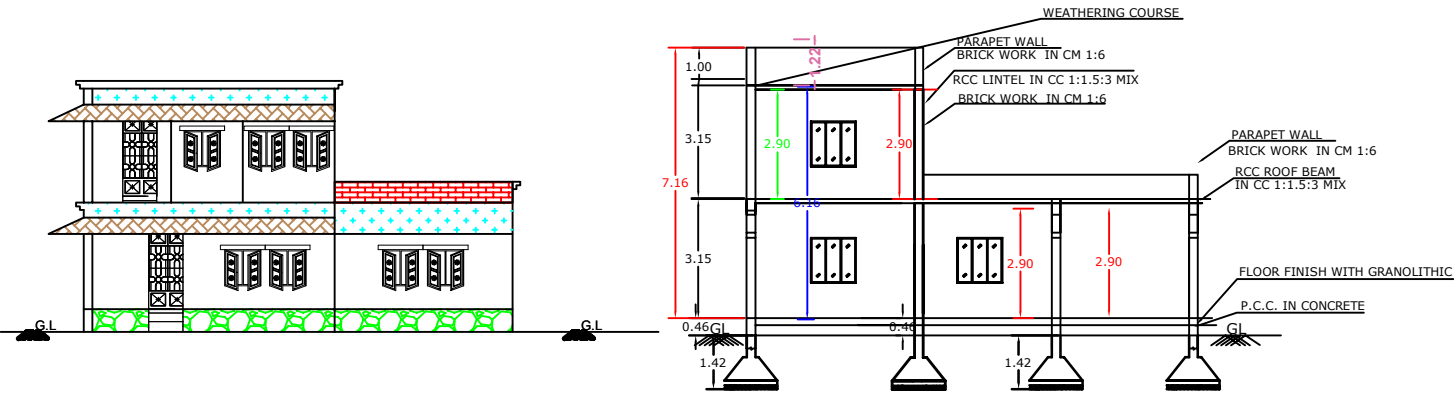


ELEVATION


SECTION ON "AB"

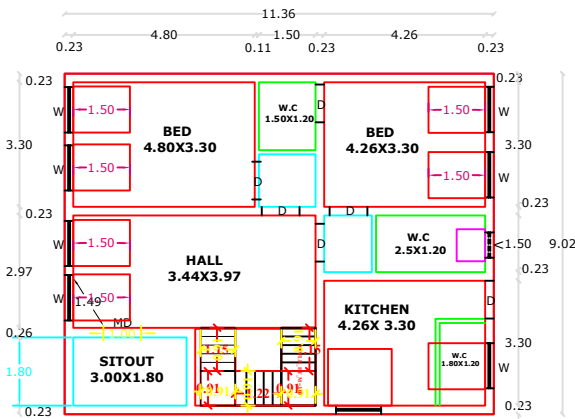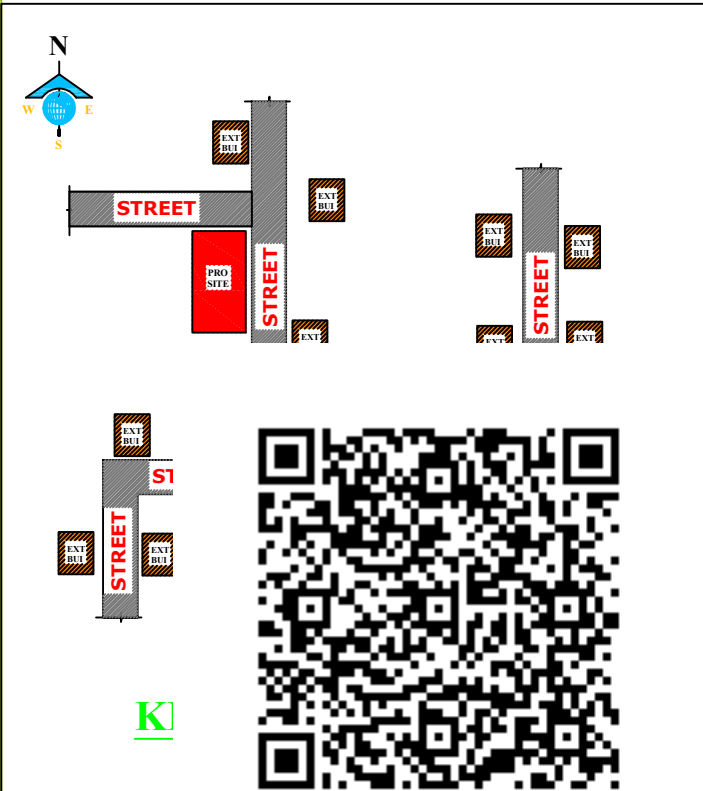

GROUND FLOOR RESIDENTIAL PLAN

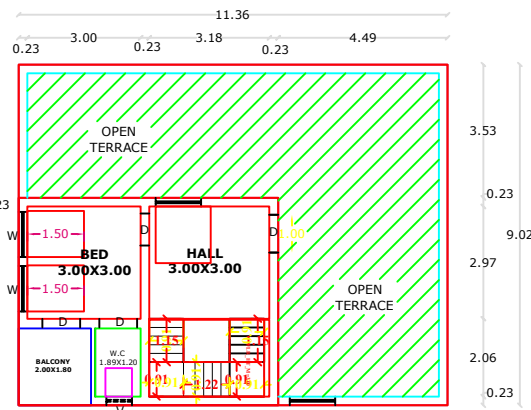

FIRST FLOOR RESIDENTIAL PLAN

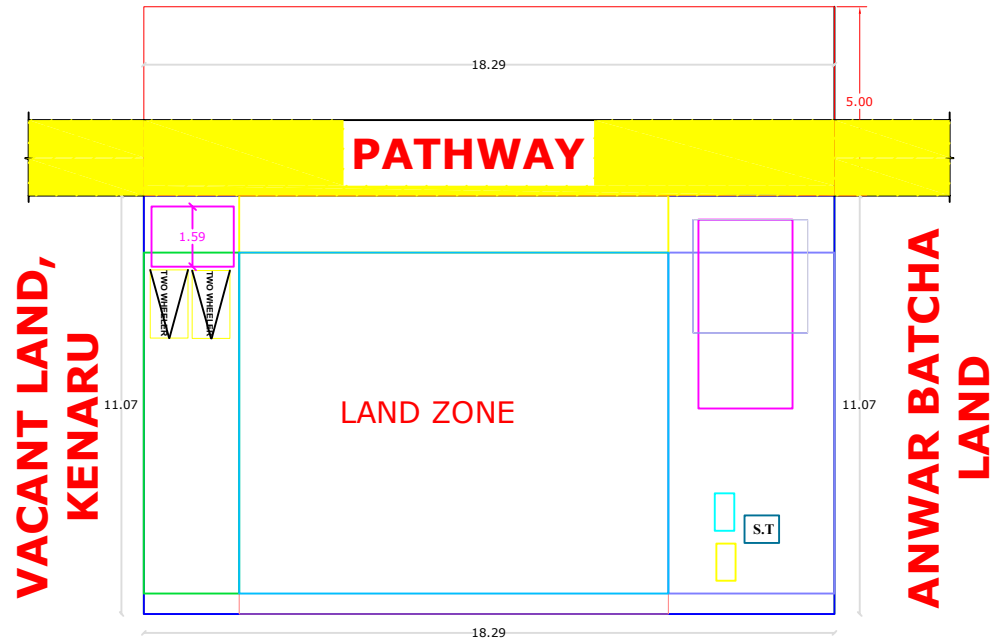

GOPAL LAND

SITE PLAN SCALE 1 : 100

ALL DIMENSIONS ARE IN METRE