

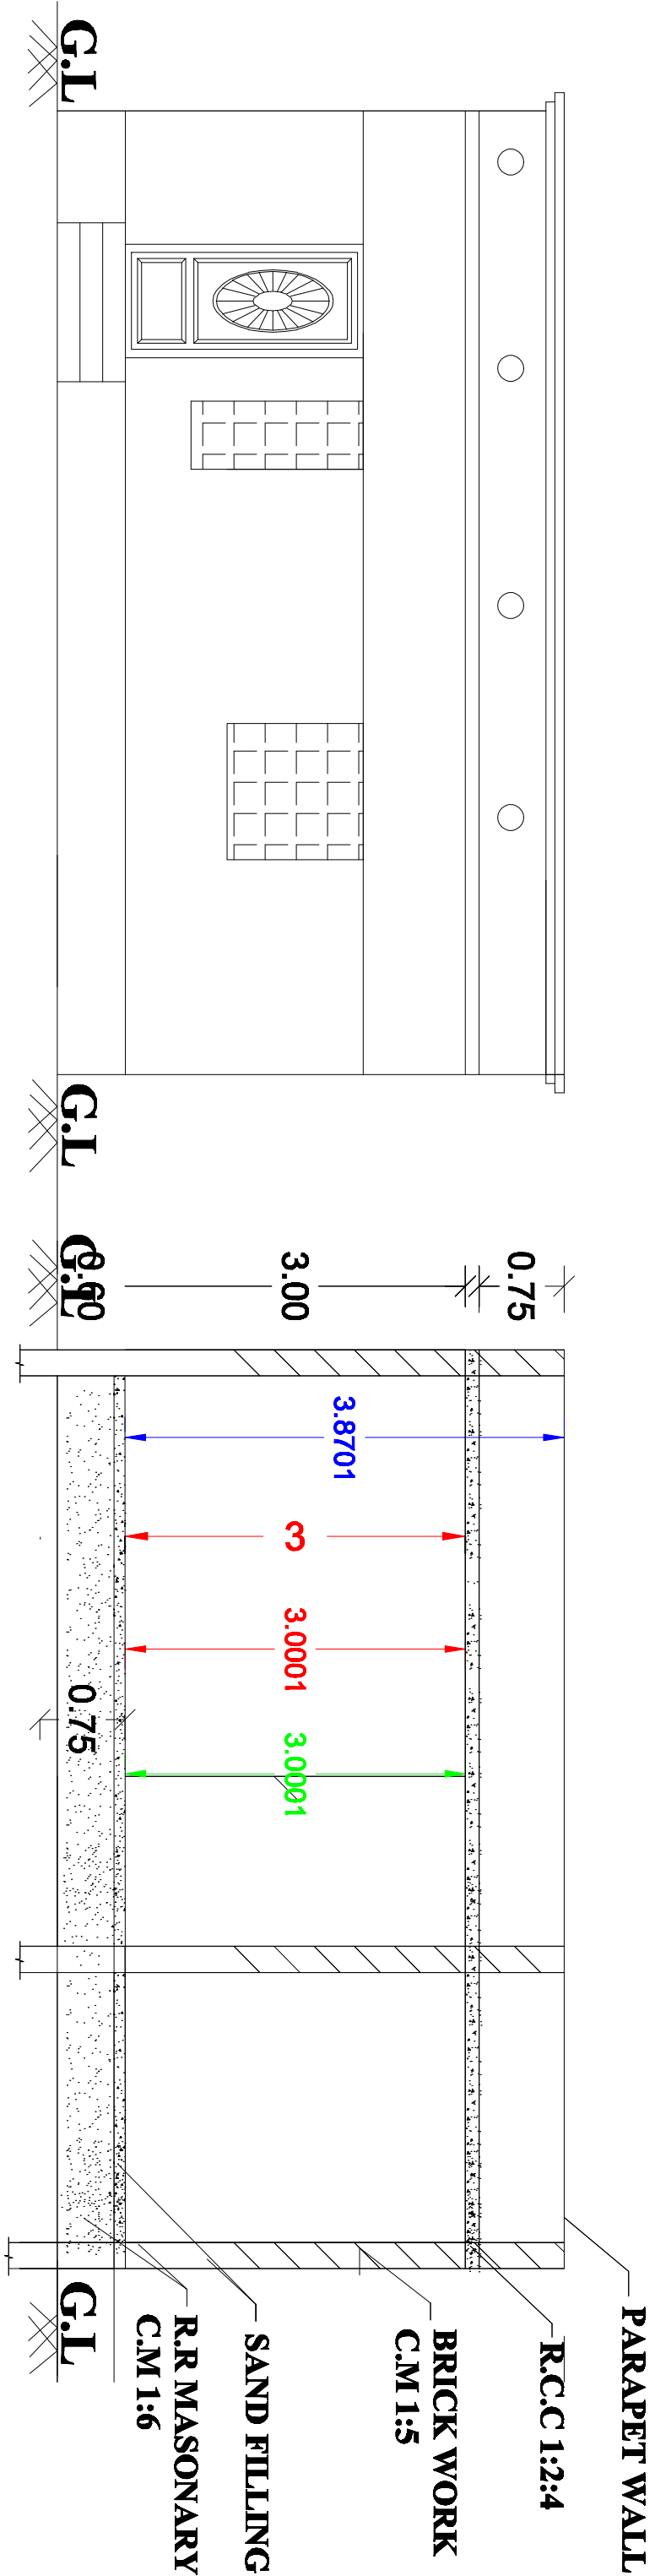
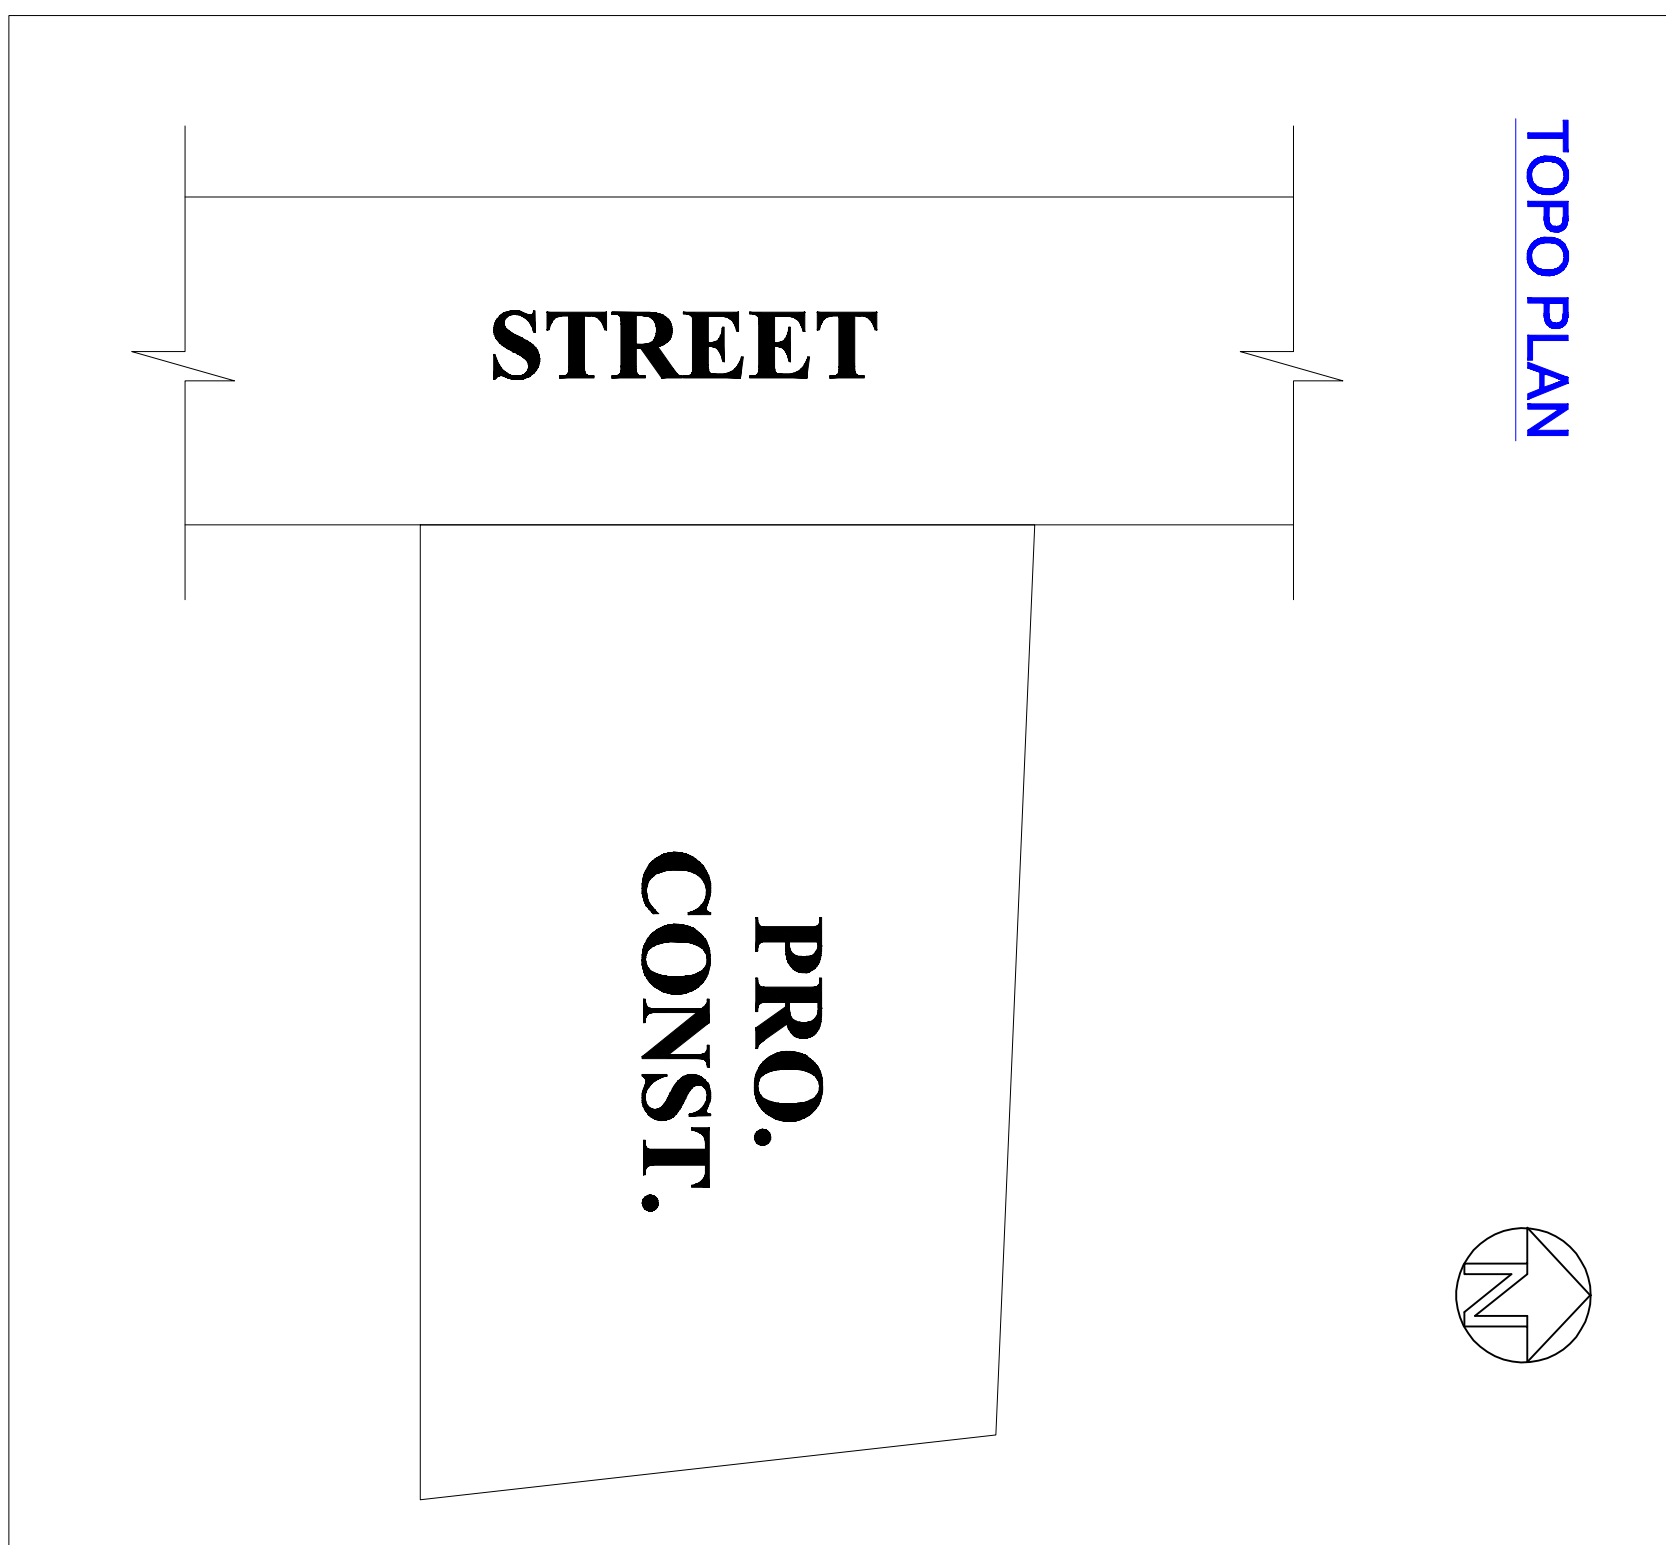
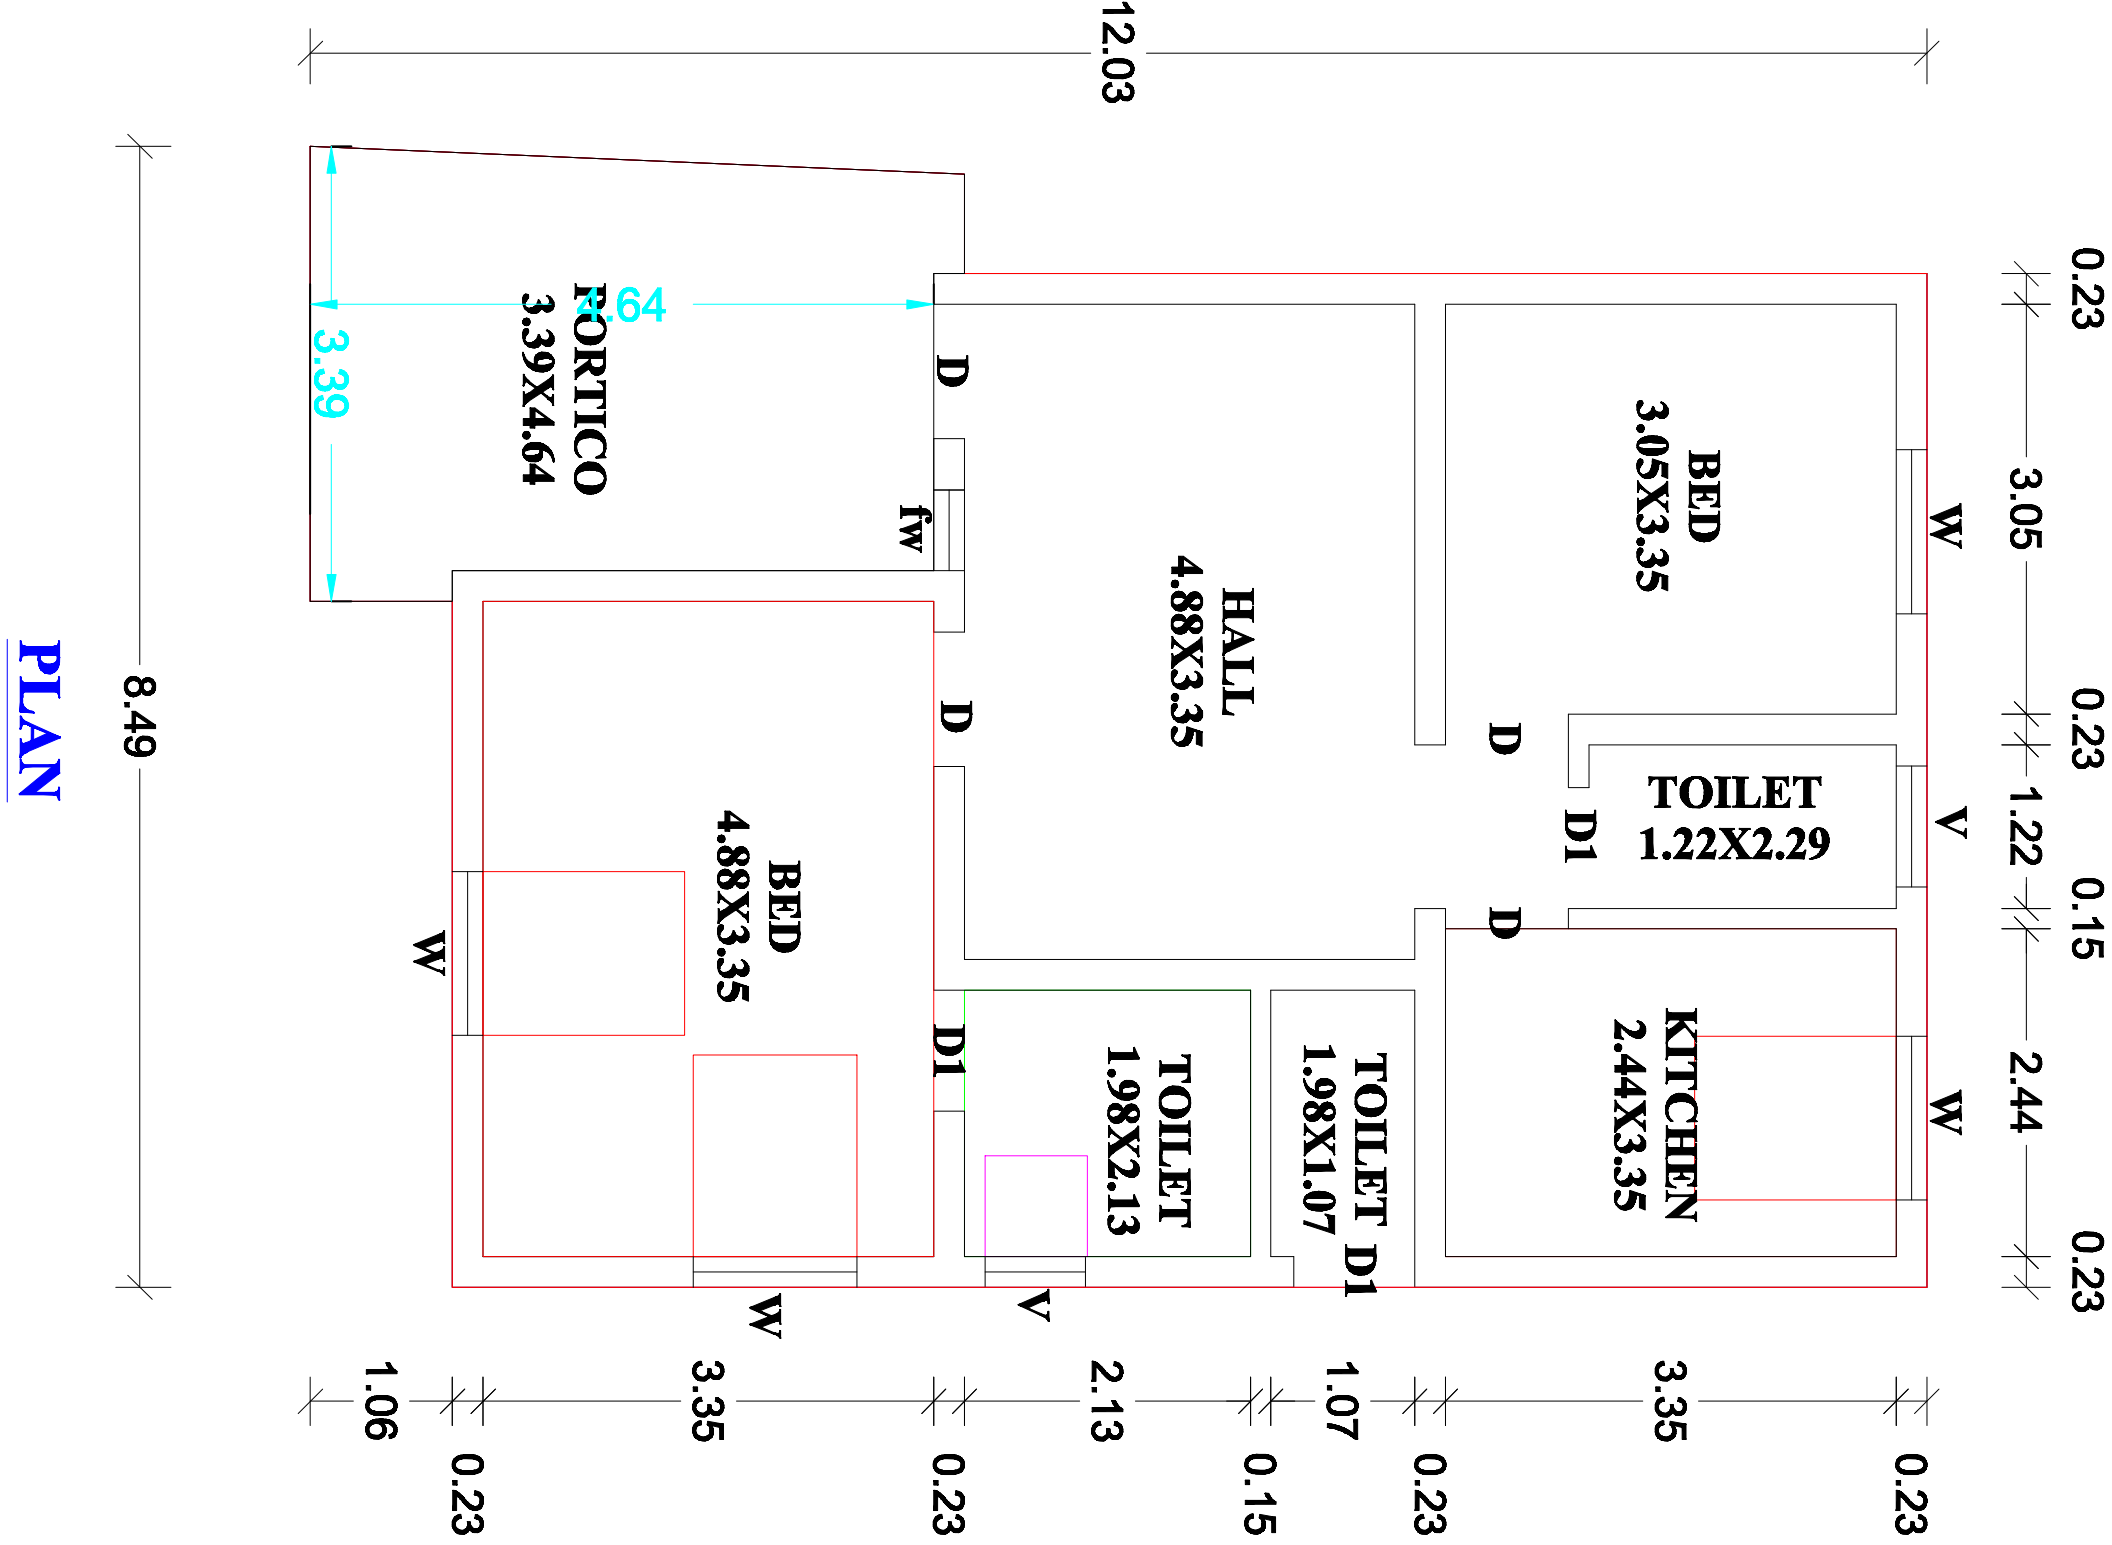



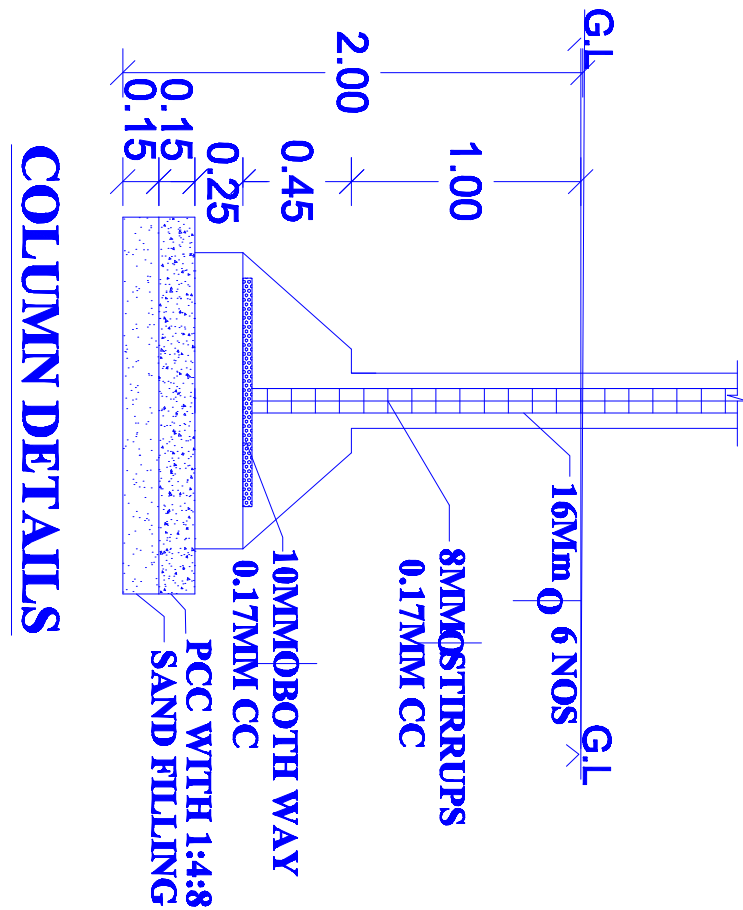


ELEVATION



SECTION ON "BB"

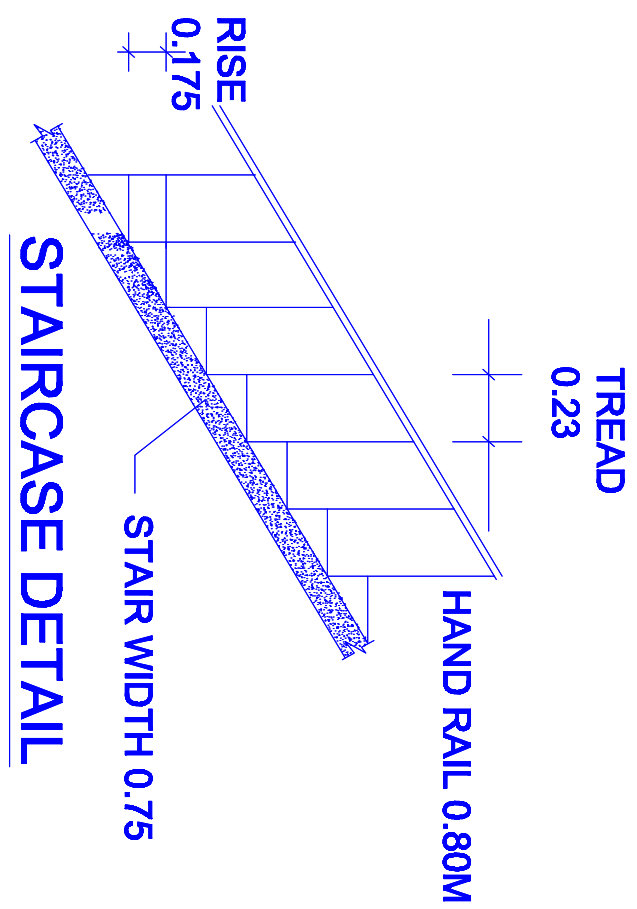

SITE PLAN
SCALE 1 : 100

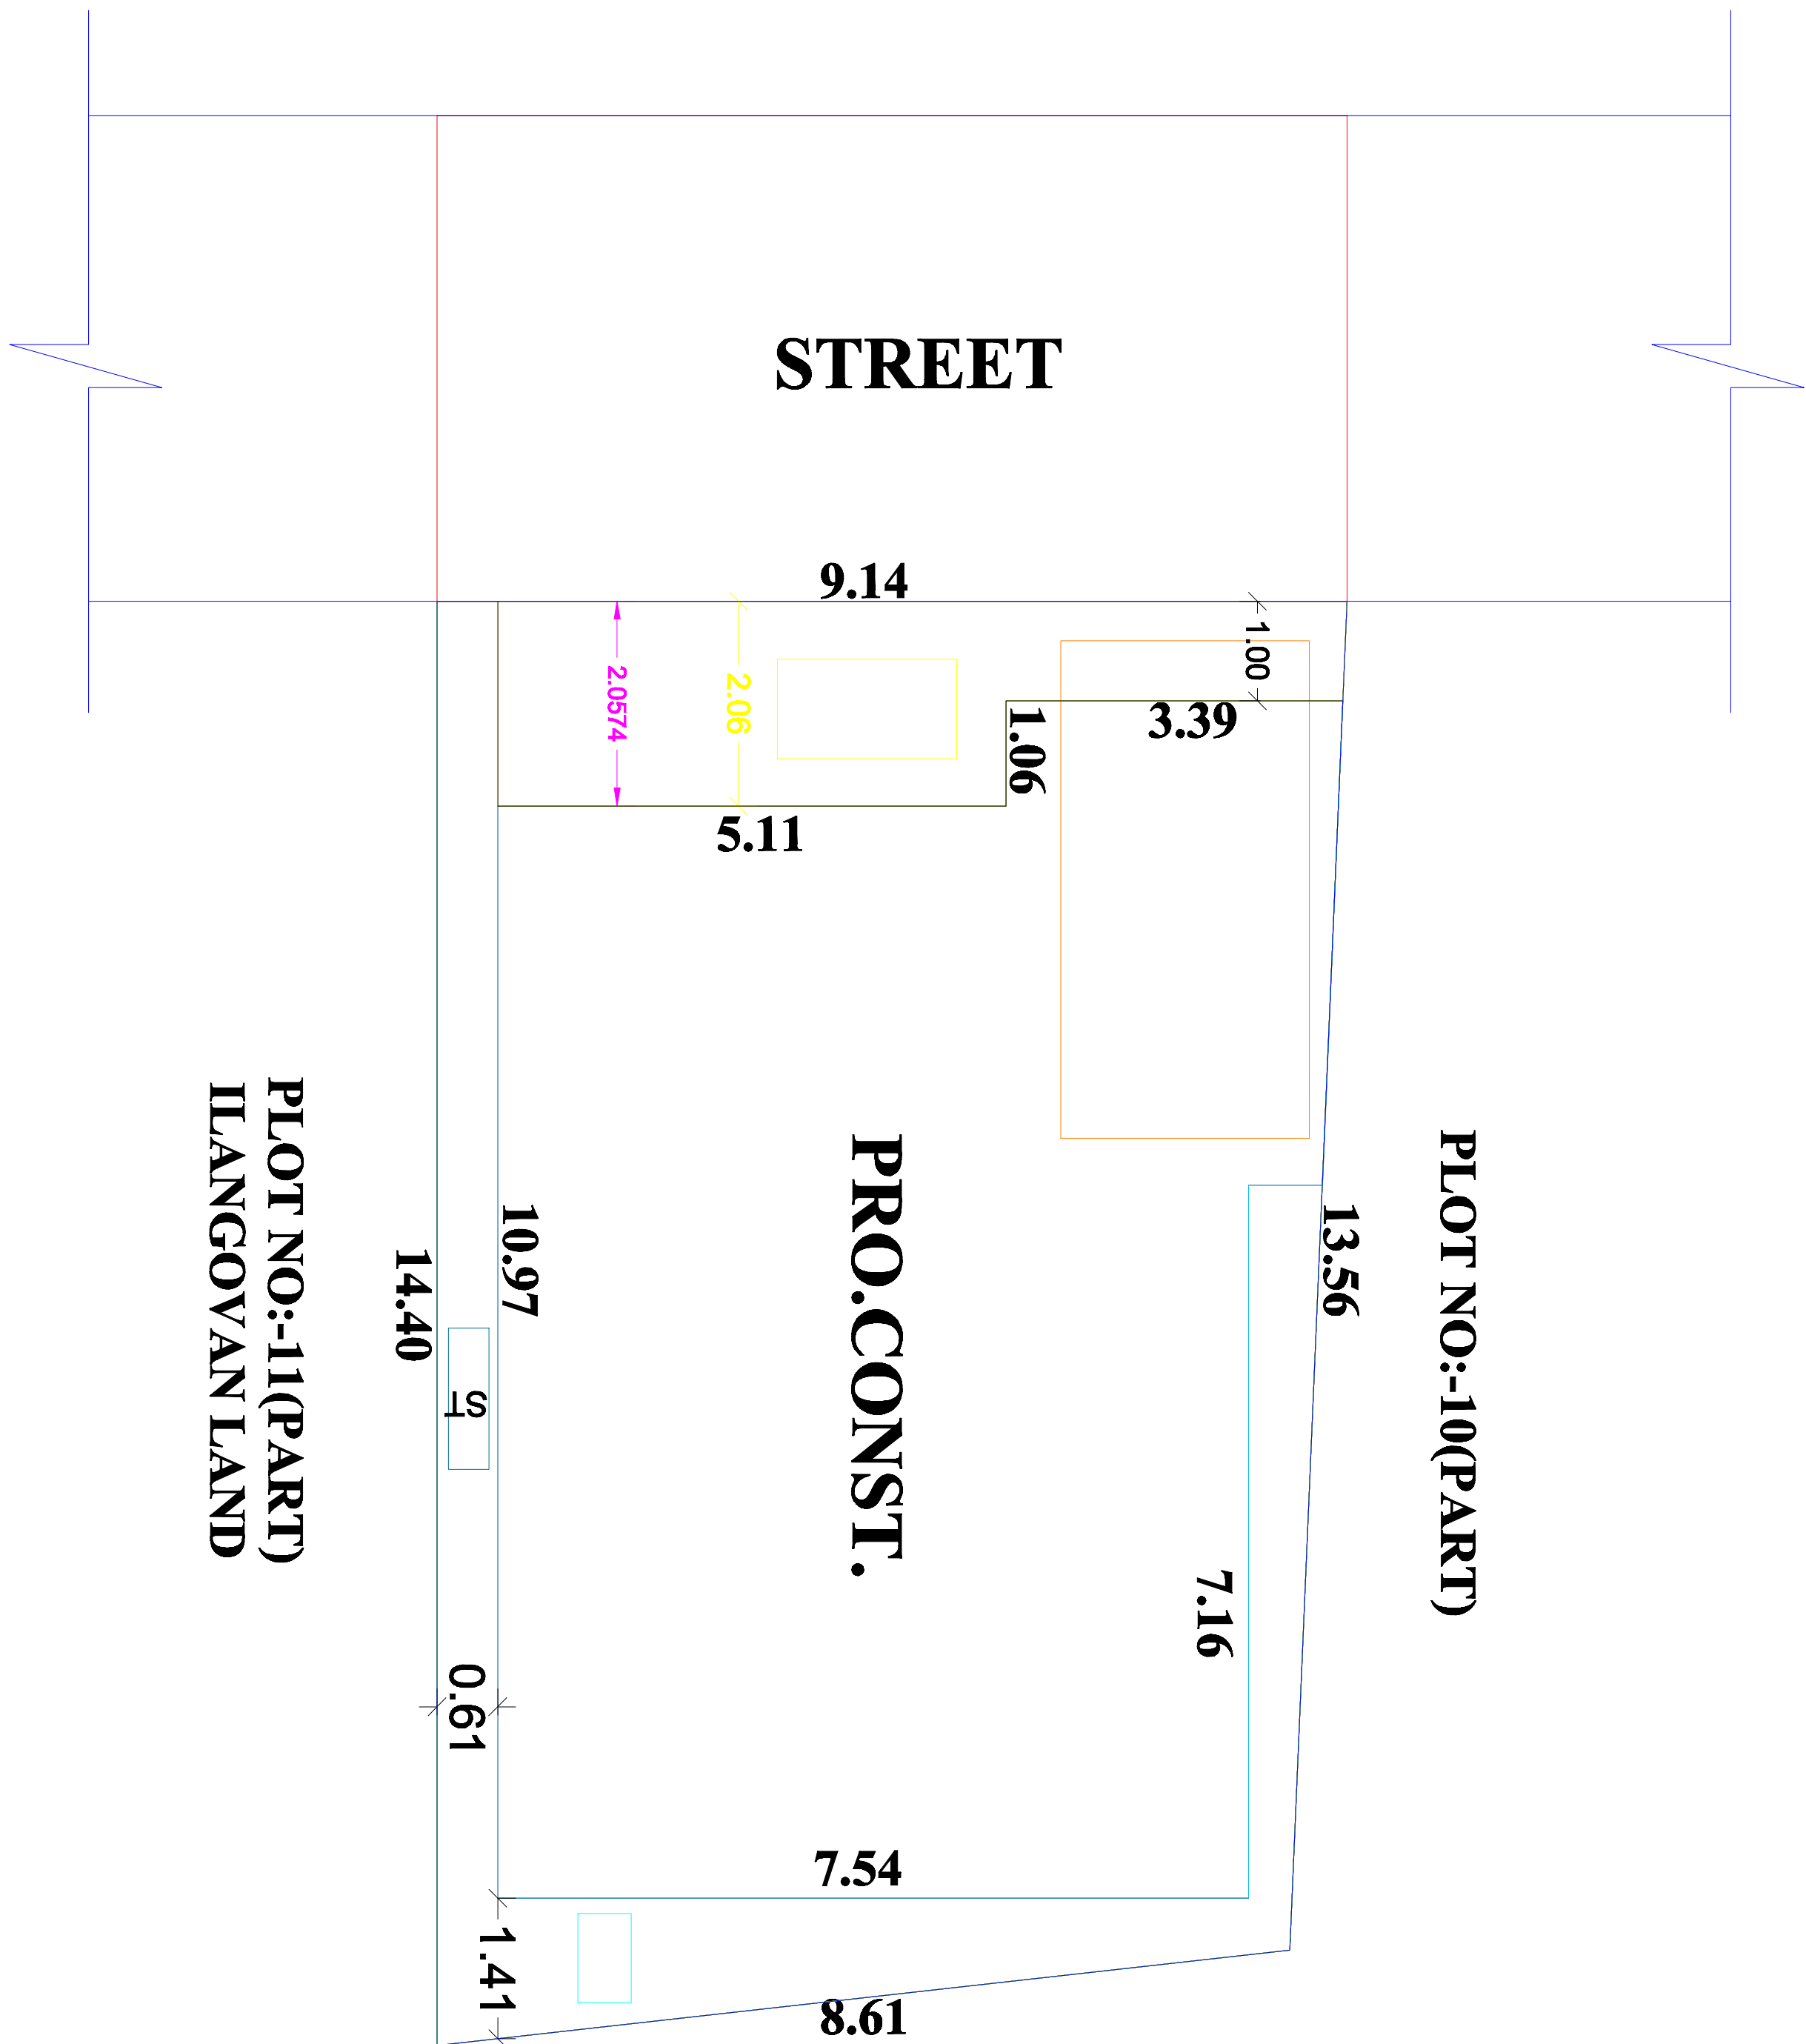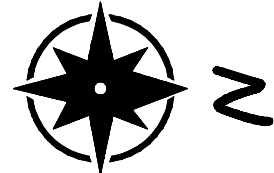

COURTTALALINGAM
LAND

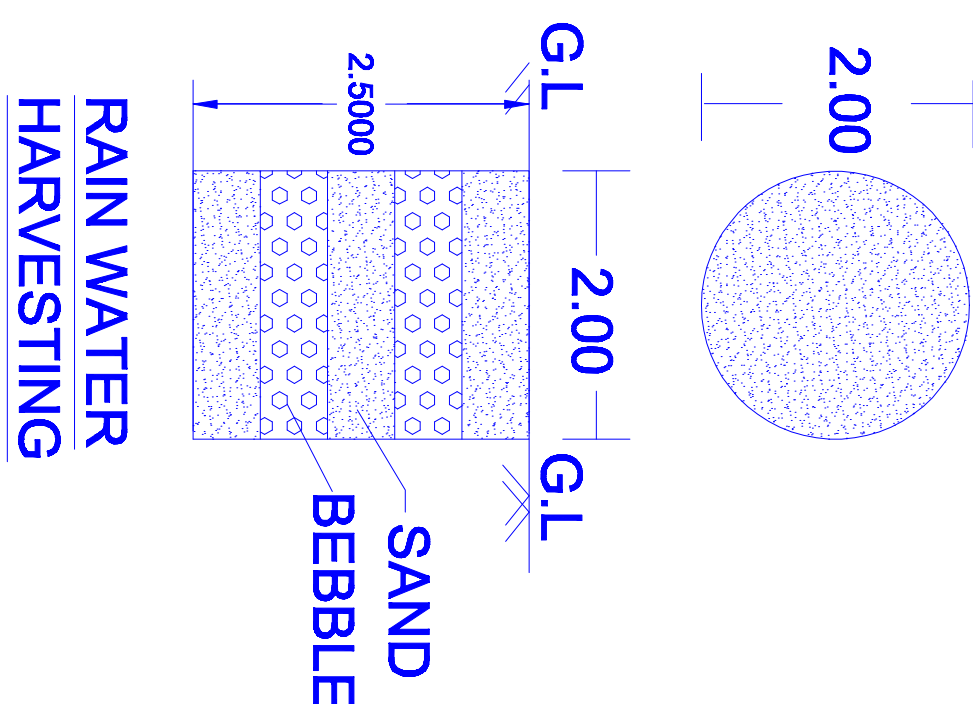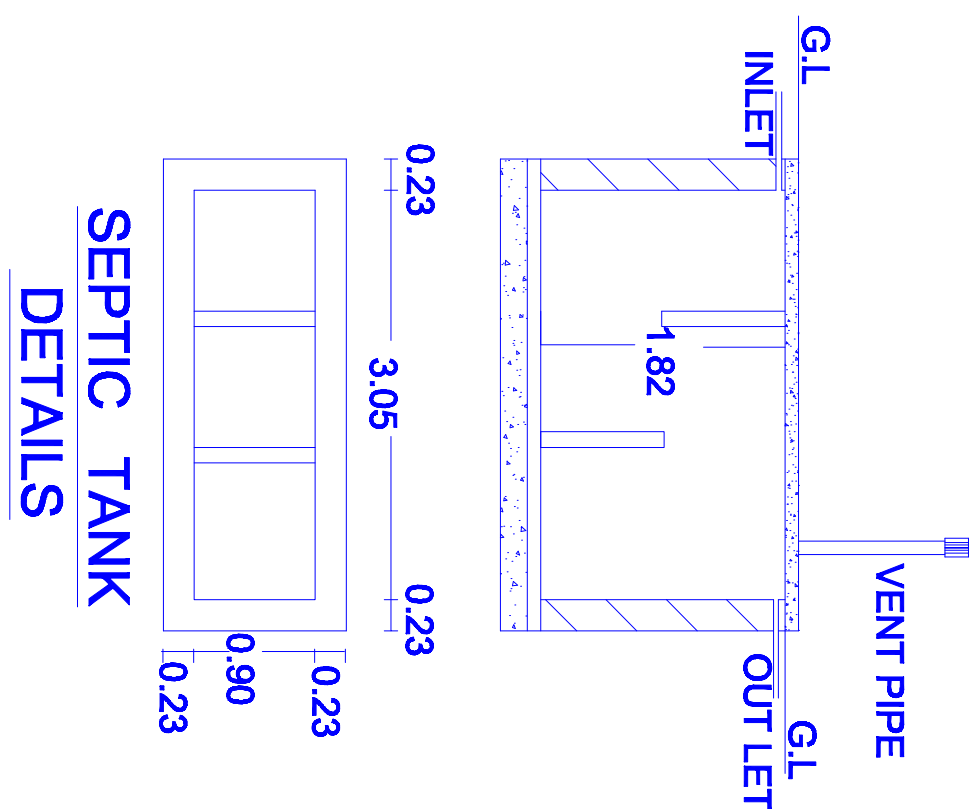

PLAN SHOWING THE PROPOSED
CONSTRUCTION OF A DWELLING
HOUSE SURVEY NO :-77/14,
AT PLOT NO:-10(part), 11(part), VALLAM
VILLAGE IN SUMAITHIRTHAPURAM
PANCHAYAT.

ALL DIMENSIONS ARE IN METER

SCALE 1:100

AREA STATEMENT			
PARTICULAR	SQ.MT	SQ.FT	
SITE AREA	124.00	1336.11	
PLINTH AREA	89.47	963.04	
CARPET AREA	67.10	722.28	
OPEN SPACE AREA	34.53	373.07	

SCHEDULE OF JOINERY

D	DOOR	1.00X 2.10
D 1	DOOR	0.90X 2.10
W	WINDOW	1.20X 1.20
V	VENTILATOR	0.90X 0.60

COLOUR INDEX

☐ SITE BOUNDARY

☐ PROPOSAL

☐ STREET,ROAD

APPLICANT

TMT.A.ANITHA
W/O THIRU. M.S.ANAND
REGISTERED ENGINEER:-

Er.SHUNMUGA SELVAN M.E.,(struct)
LOYAL BUILDERS
Registered Engineer Grade II (RE)
RE/Gr-II/TEN/January/2021/001
311H, Ganapathy Plaza, Annan Sannathi,
Tenkasi - 627 811.
Cell:94433 91236,89460 57054.

OFFICE USE

