



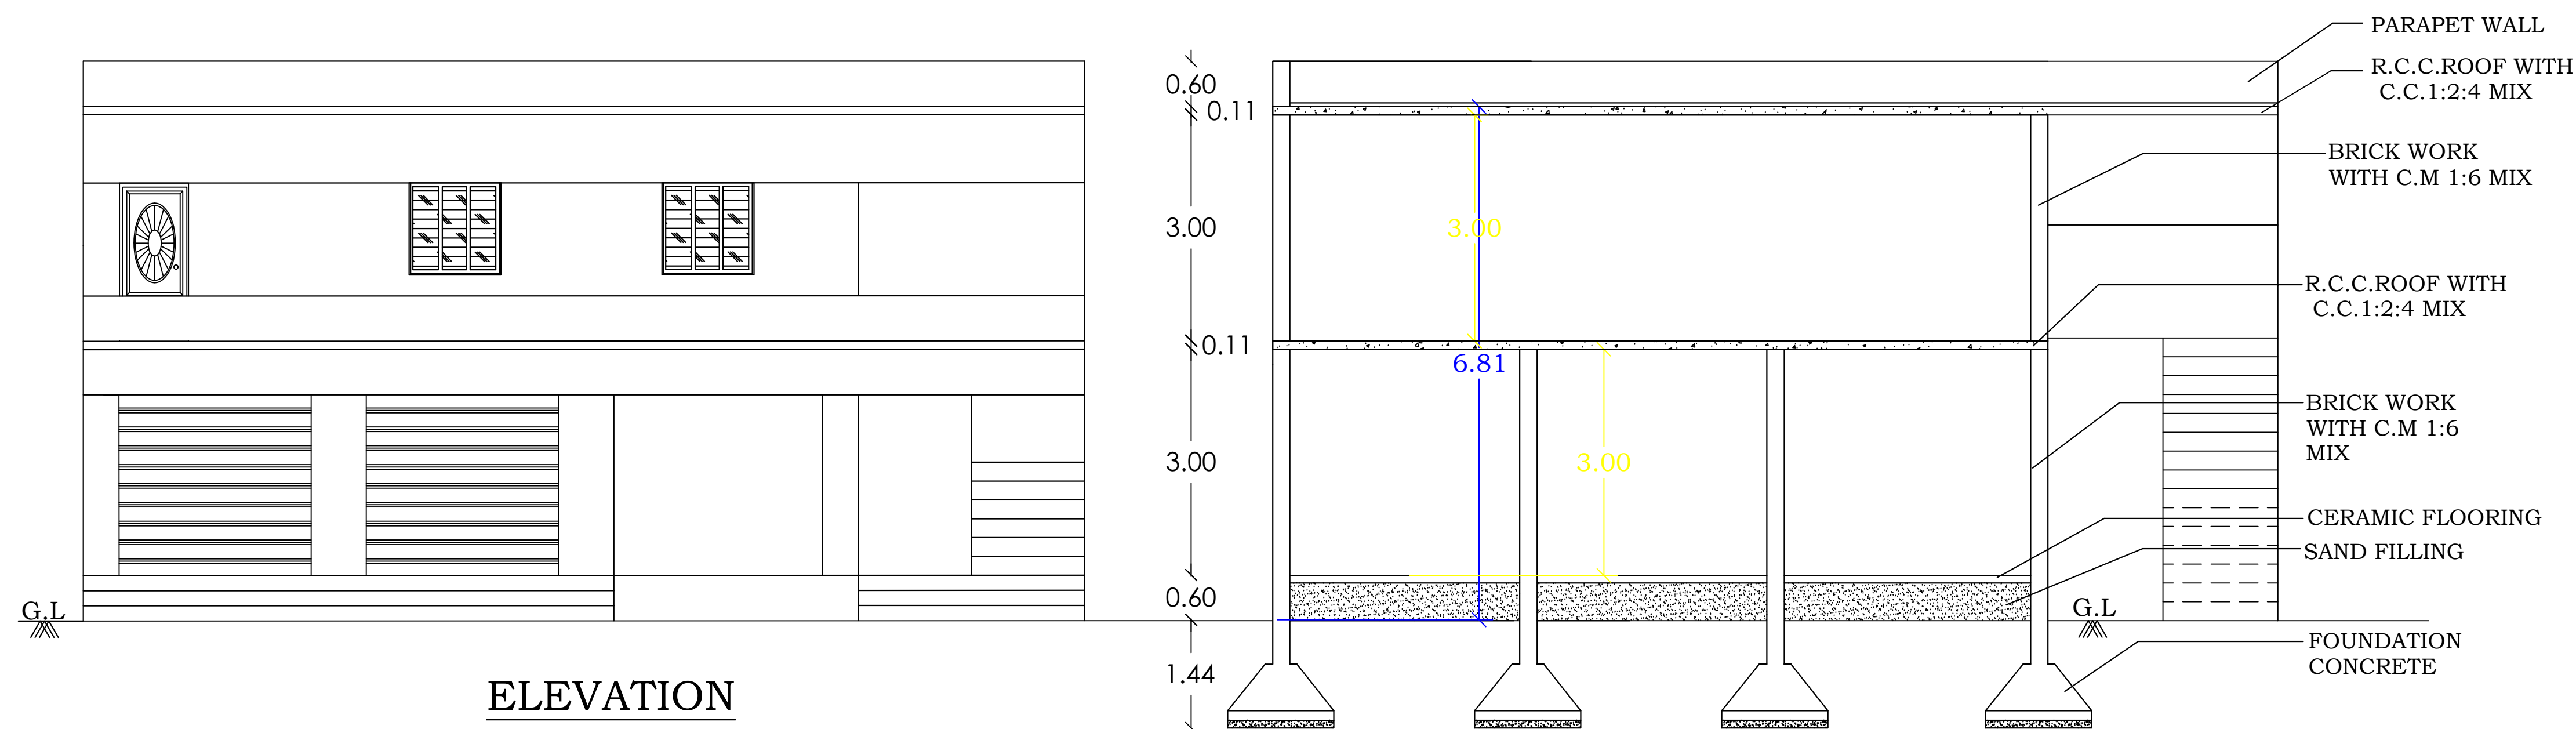


ELEVATION


SECTION ON "AB"

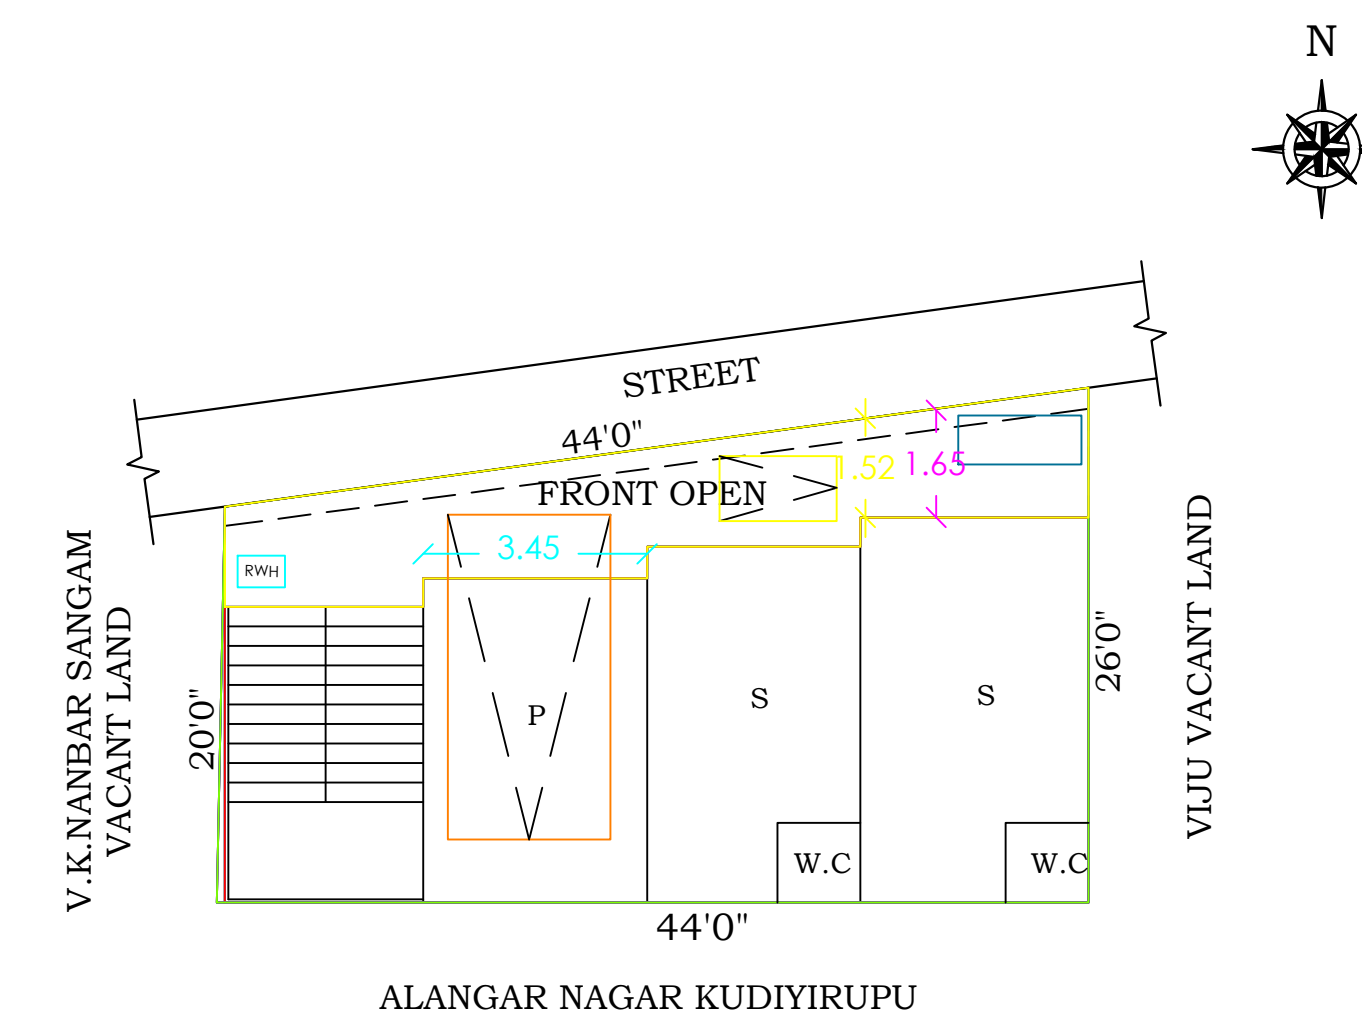


SITE PLAN
SCALE 1:200

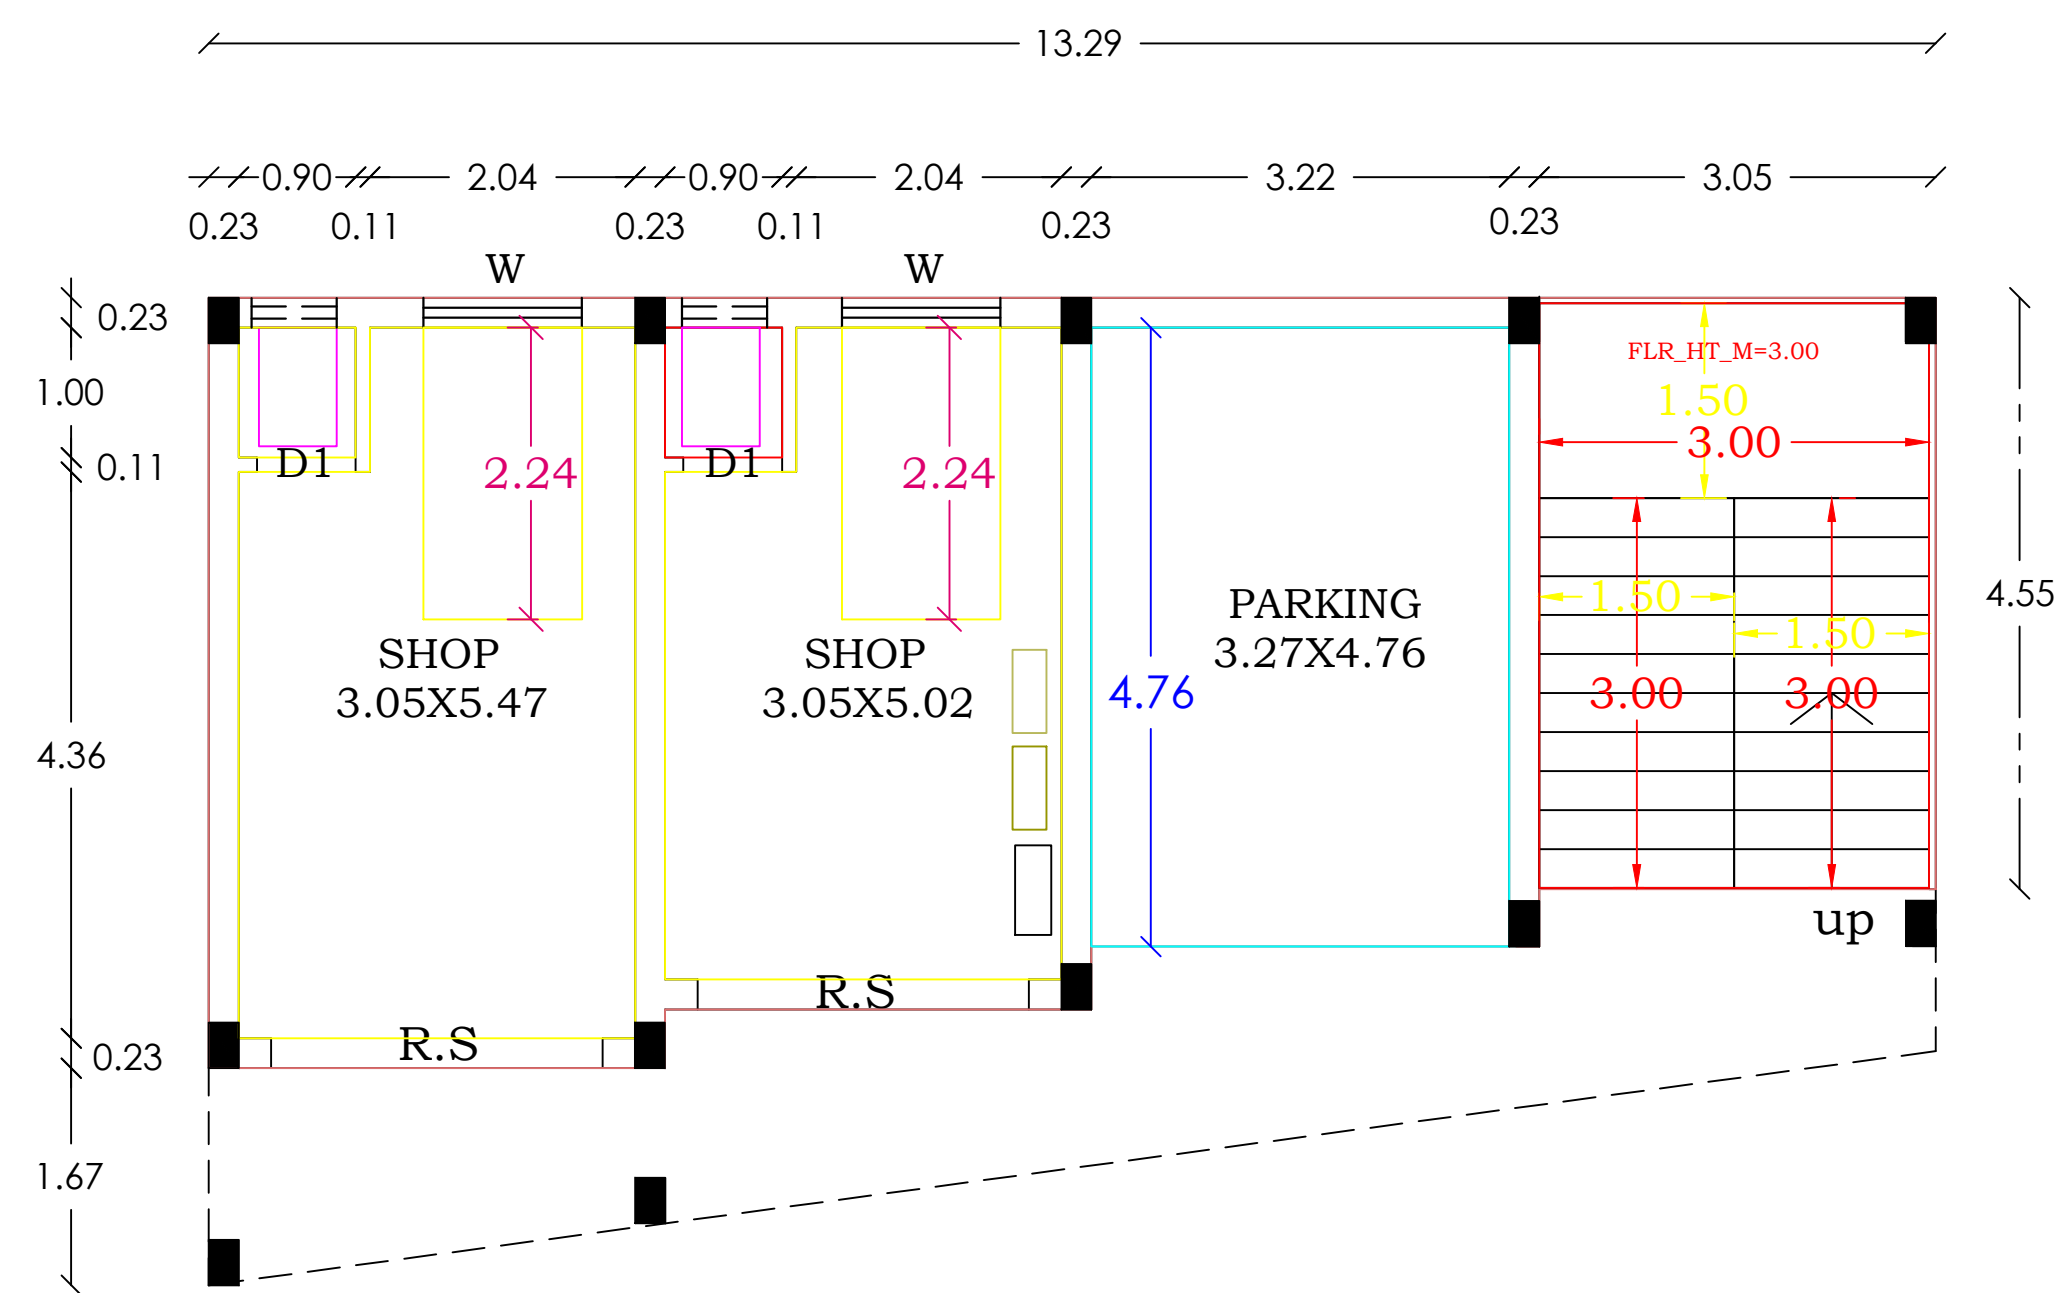

GROUND FLOOR PLAN

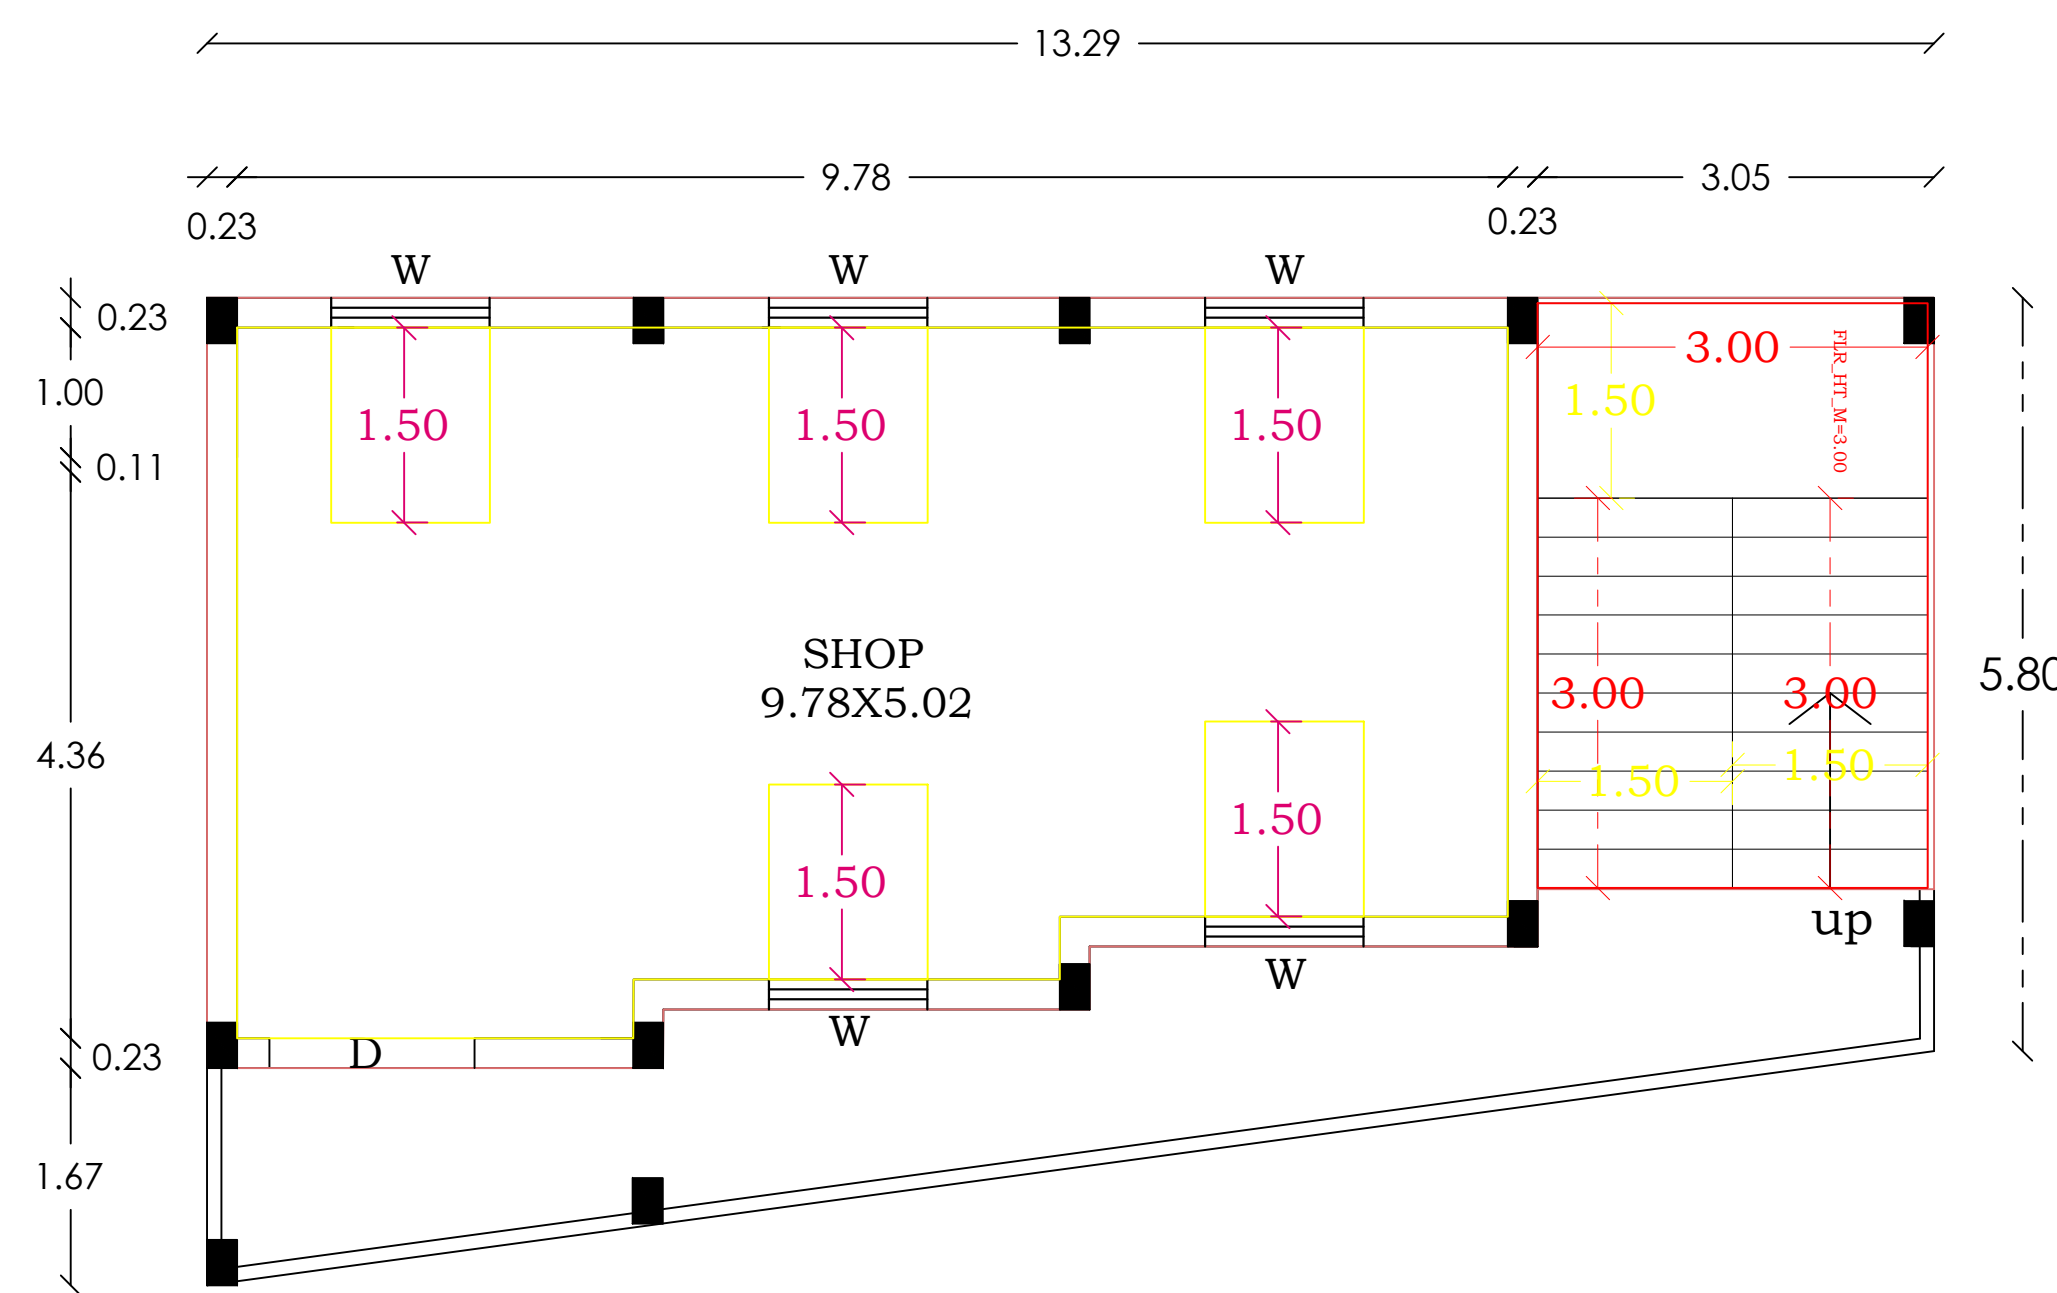

FIRST FLOOR PLAN

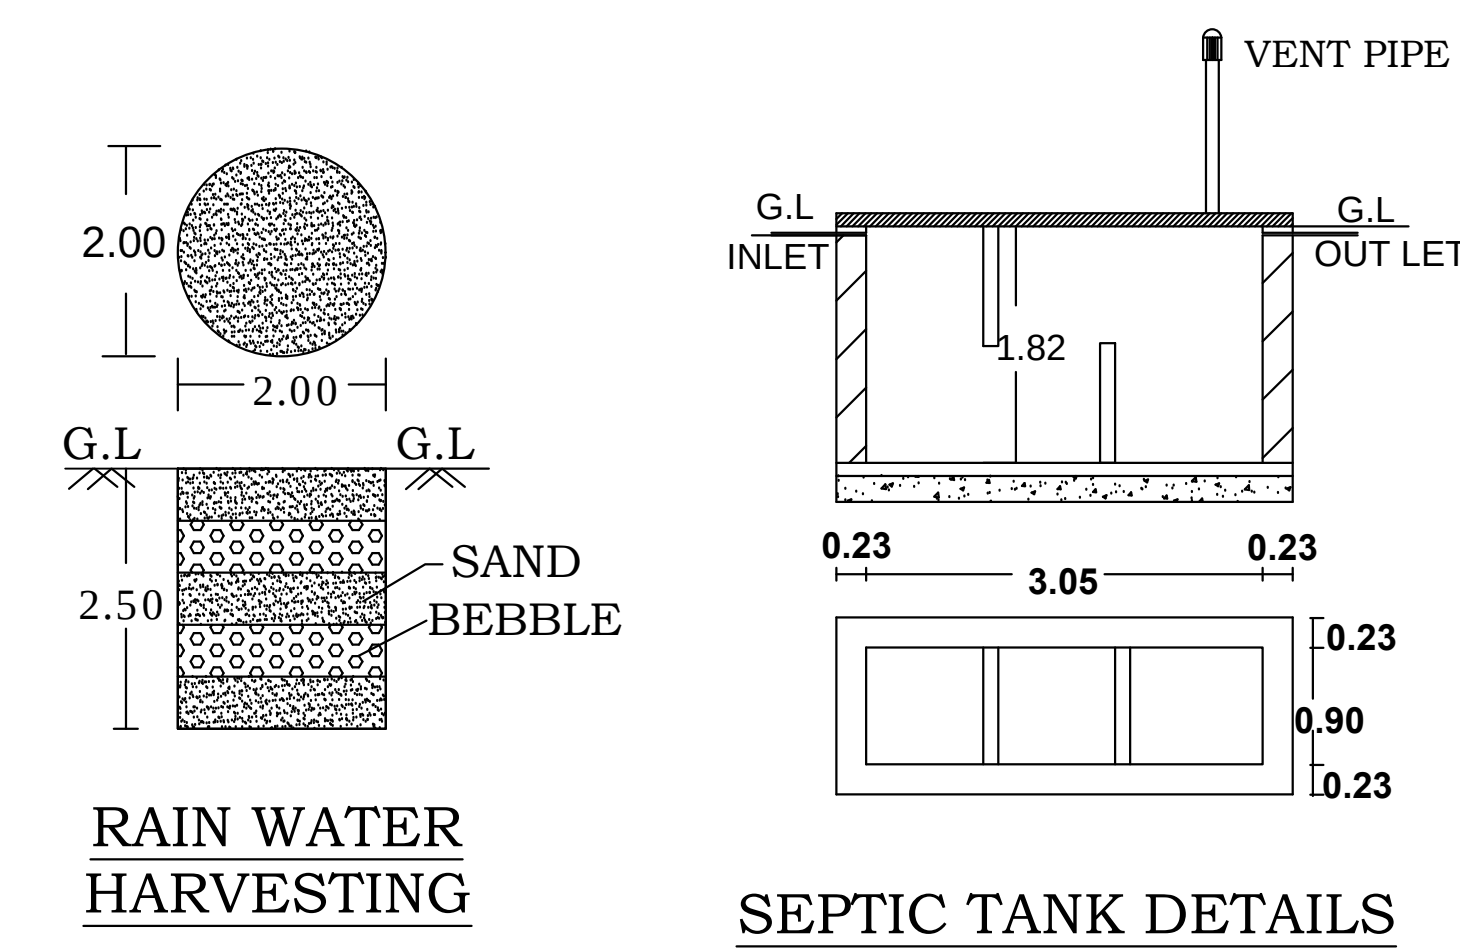

RAIN WATER
HARVESTING

SEPTIC TANK DETAILS

PLAN SHOWING THE PROPOSED
CONSTRUCTION OF A SHOP
BUILDING IN S.NO:188/1N,
PLOT NO:11 AT
KUTHUKKALVALASAI VILLAGE ,
TENKASI TALUK & DISTRICT.

ALL DIMENSIONS ARE IN METRE
SCALE:- 1:100

APPLICANT:-

P. JEYALAKSHMI
W/O.ESAKKIMUTHU

REGISTERED ENGINEER :-

Er. S. Shunmuga Selvan M.E.(Struct)
LOYAL BUILDERS
Registered Engineer Grade II (RE)
RE/Gr-II/TEN/January/2021/001
#11H, Ganapathy Plaza, Amman Samathi
Tenkasi - 627 811.
Cell: 94433 91236, 89460 57054

SCHEDULE OF JOINERY

D	DOOR	1.00X 2.10
D1	DOOR	0.90X 2.10
W	WINDOW	1.60X 1.20
V	VENTILATOR	0.90X 0.60
R.S	ROLLING SHUTTER	2.44 X 3.00

AREA STATEMENT

PARTICULAR	SQ.MT	SQ.FT
SITE AREA	94.02	1012.00
PLINTH AREA		
GROUND FLOOR	88.97	957.67
FIRST FLOOR	88.97	957.67
OPEN AREA	5.05	54.33

OFFICE USE:-

