


PLAN SHOWING THE ADDITIONAL PROPOSED NEW CONSTRUCTION OF A DWELLING HOUSE IN SURVEY NO:178/6D, PATTA NO:8709,NEW WARD NO:10, MAIN ROAD AMMAIYAPURAM,KULAIYANERI VILLAGE PANCHAYAT, KADAYANALLUR PANCHAYAT UNION, V K PUDUR TALUK, TENKASI DISTRICT.

TOPO PLAN

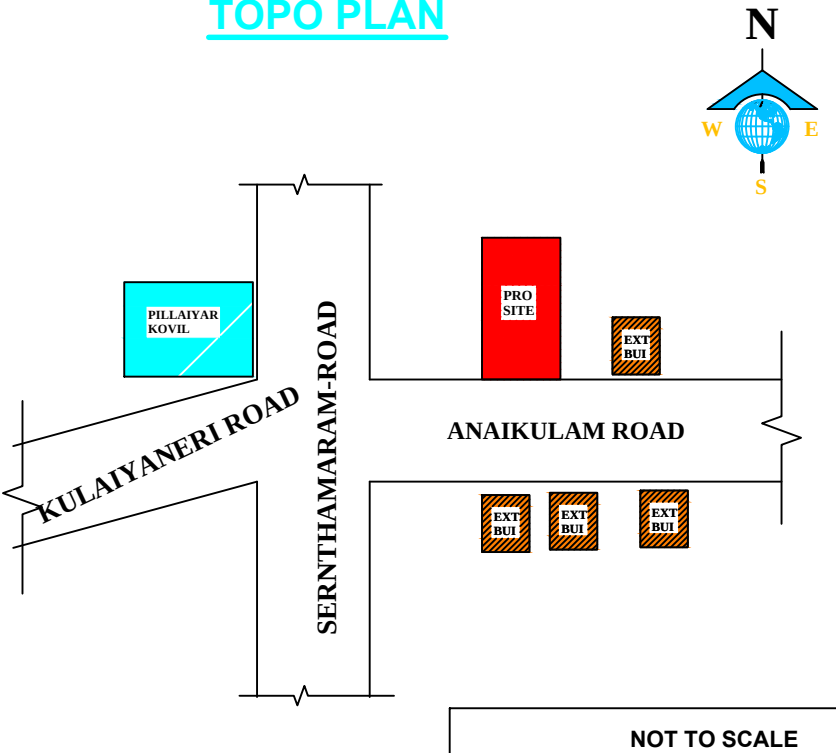

VADIVELMURUGAN HOUSE



MUHAMMED-PARAG SAHAPDEEN-LAND

EXISTING HOUSE

DOOR NO:10/289/5

NAINAR-LAND

SITE PLAN
SCALE 1 : 100

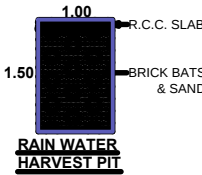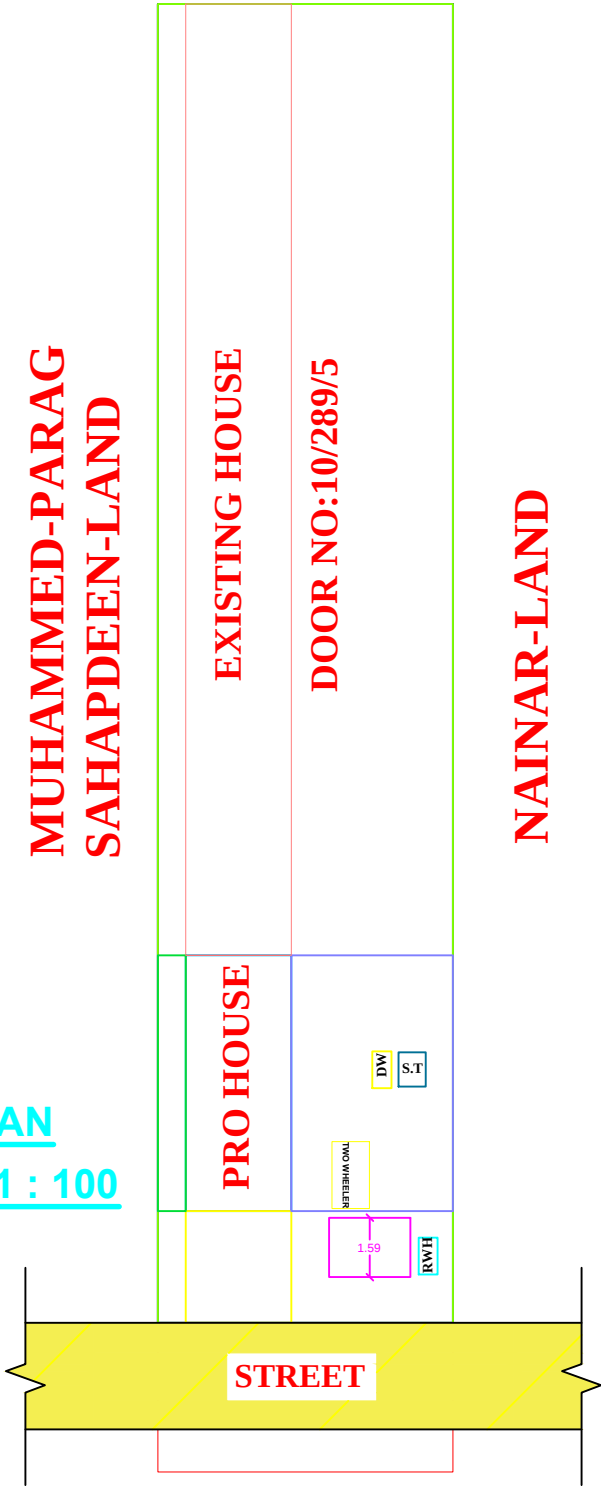



LICENSED SURVEYOR :

R. Uthayasuriyan
Er.R.UTHAYASURIYAN M.E.,AMIE.,
REGISTERED ENGINEER GRADE IV
Reg.No- 30/2022
SUN ARCHITECT CONSTRUCTION
14-3-27 C.S.I CHURCH STREET
SAMBAVARVADAKARAI - 627856
TENKASI DT. CELL: 7811816695

APPLICANT NAME:-

S. Pushpam

**Mrs.S.PUSHPAM,
W/O SUBRAMANIAN.**

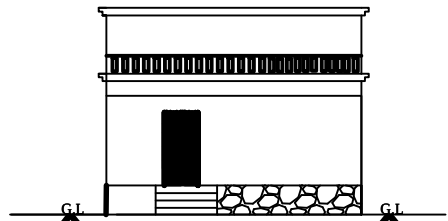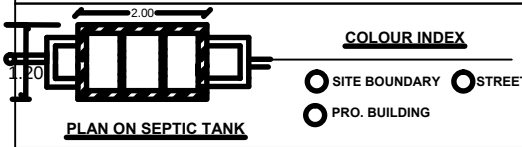



ELEVATION



PROPOSED GF PLAN

AREA DETAILS	SQ.M	SQ.FT
AS PER (DOCUMENT)	280.19	3016.00
PRO PLINTH AREA (GF)	19.41	208.85
PRO CARPET AREA	14.73	158.49
EXT BUILD PLINTH AREA	83.64	900.00
OPEN AREA	177.14	1907.15

FOUNDATION DETAILS	REFERENCE:-
	D - DOOR 1.00 X 2.10 M D1 - DOOR 0.75 X 2.10 M W - WINDOW 1.00 X 1.20 M V - VENTILATOR 0.90 X 0.60 M

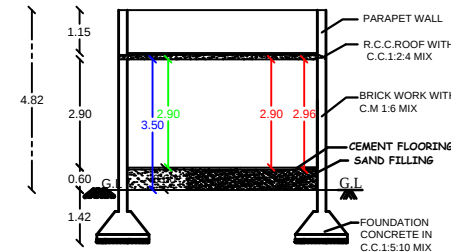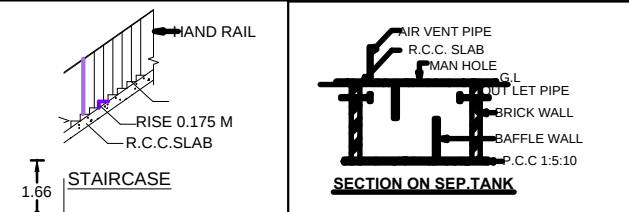

SECTION ON "AB"

ALL DIMENSIONS ARE IN METRE